




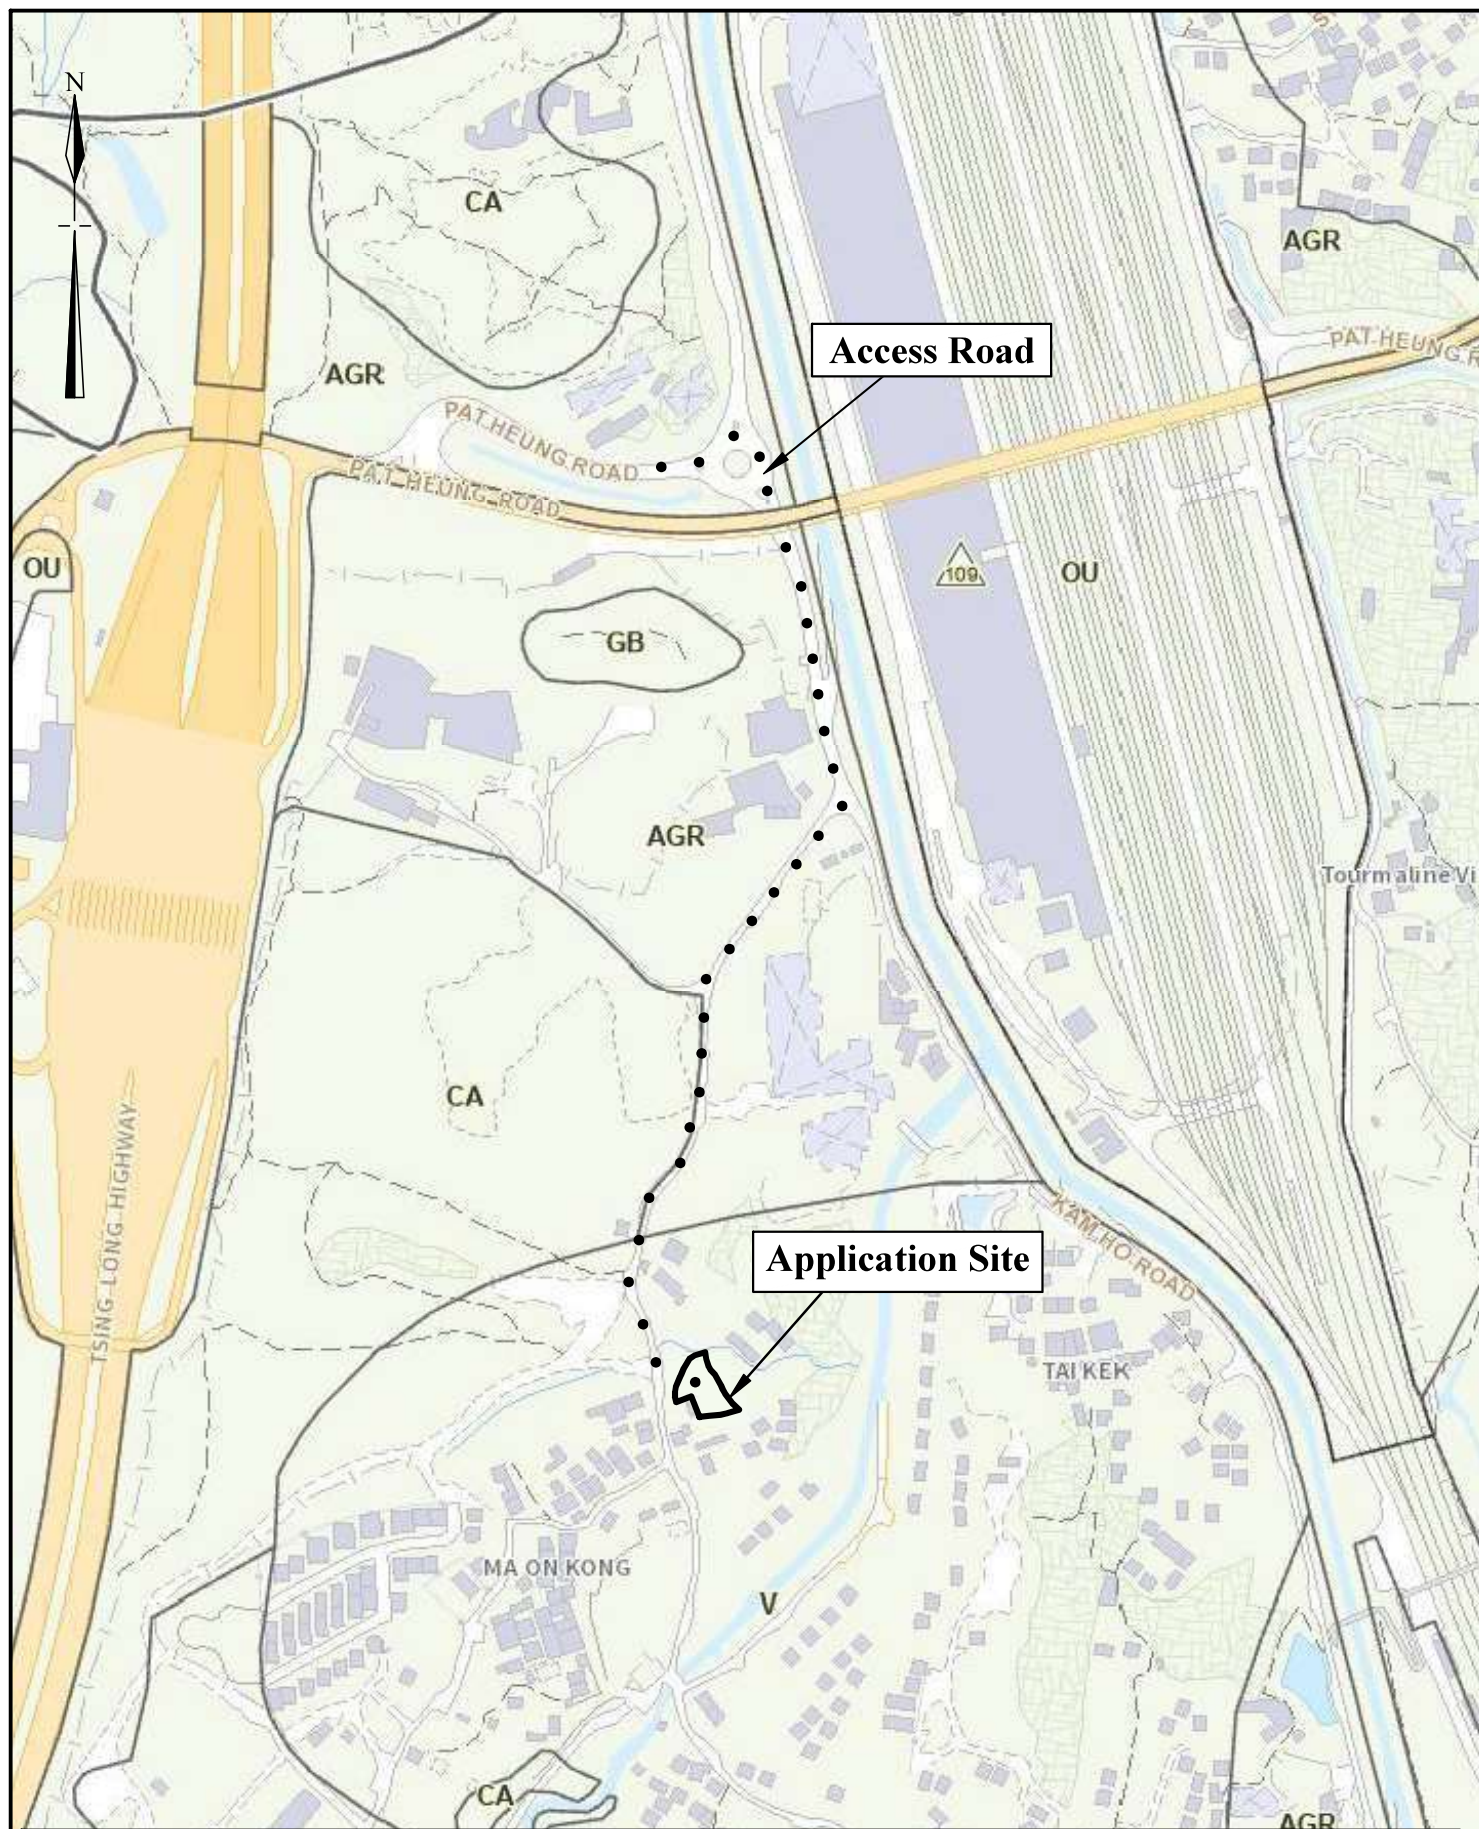

Extracted from Approved Kam Tin South Outline Zoning Plan No. S/YL-KTS/15

1:1000	Location Plan Lot 343(Part) in D.D. 113	Goldrich Planners & Surveyors Ltd.
July 2025		Plan 1 (P 25040)

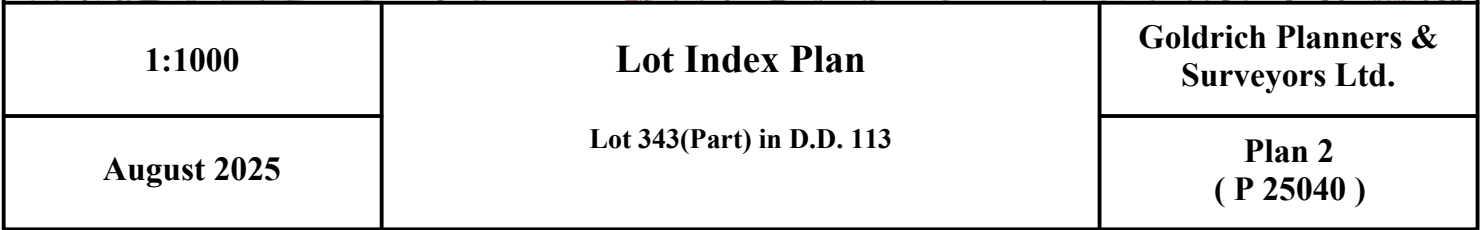

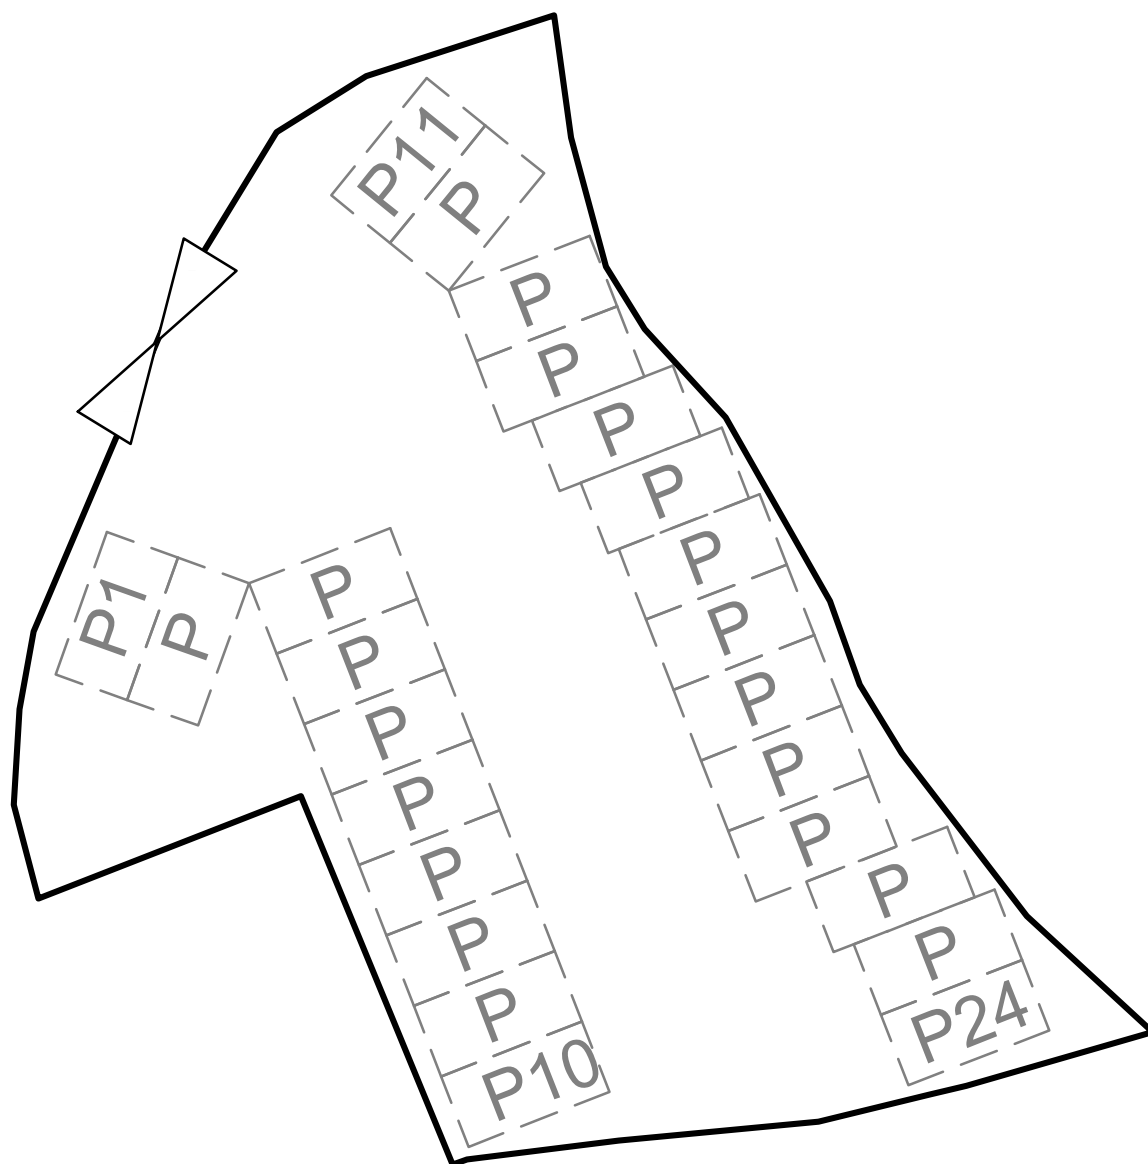

Legend



Vehicular Ingress / Egress



**Parking space for private cars
(5m (L) x 2.5m (W))**

1:250


Location Plan

**Goldrich Planners &
Surveyors Ltd.**

July 2025

Lot 343(Part) in D.D. 113

**Plan 3
(P 25040)**

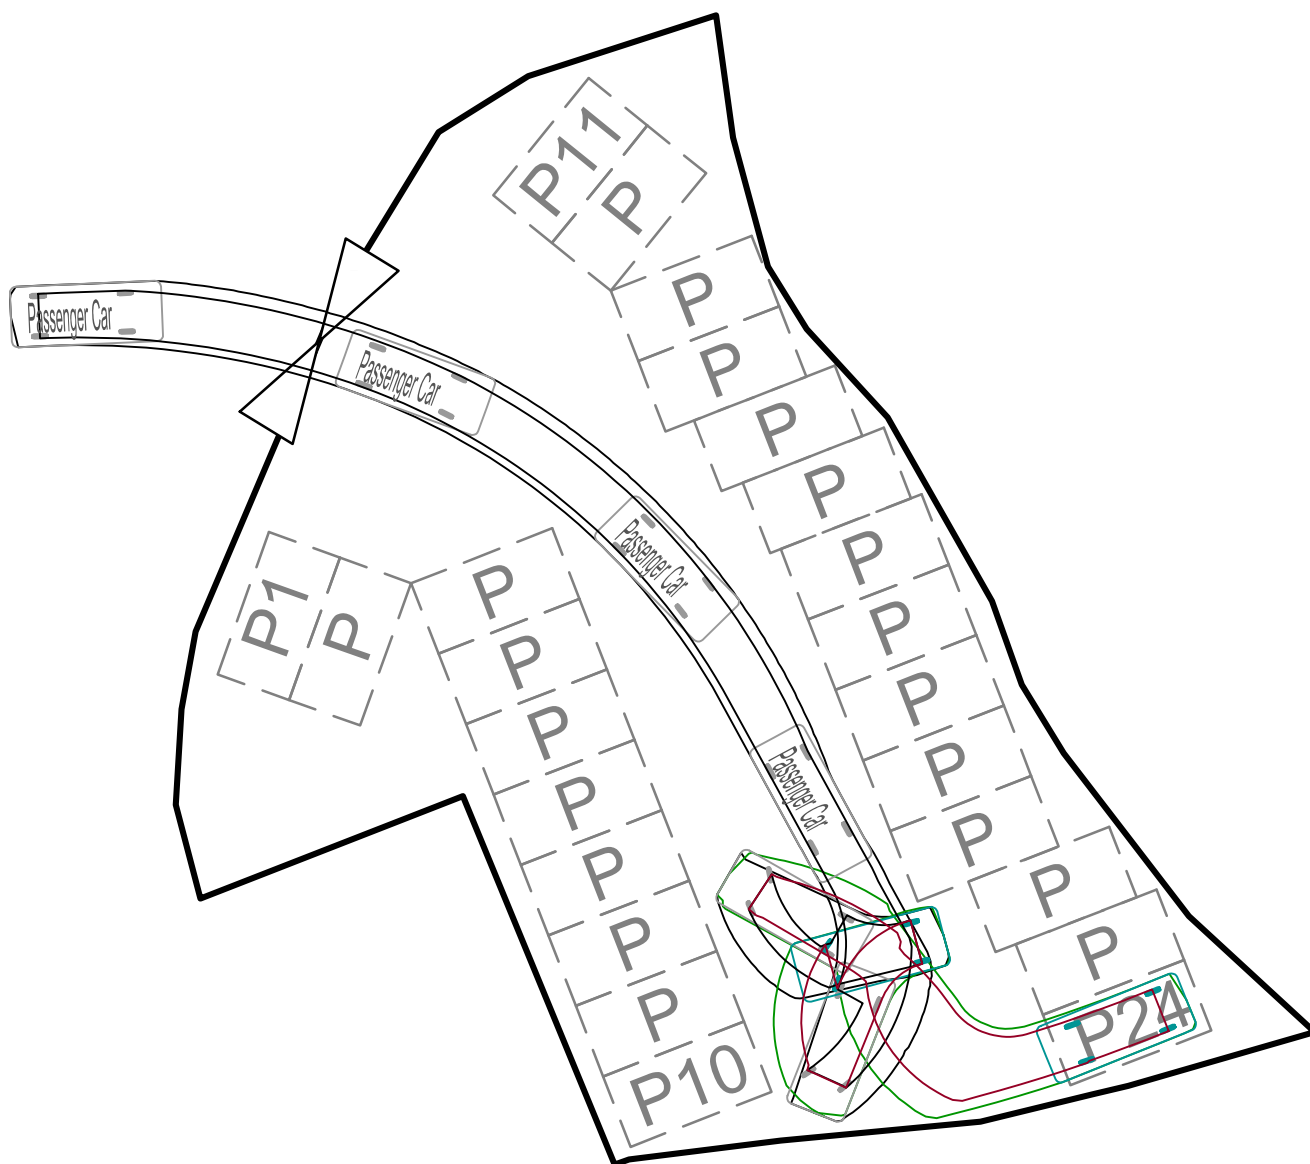

Legend



Vehicular Ingress / Egress



Parking space for private cars
(5m (L) x 2.5m (W))



Private Cars
(5m (L) x 2m (W))

1:250

Swept Path Analysis

Goldrich Planners &
Surveyors Ltd.

July 2025

Lot 343(Part) in D.D. 113

Plan 4
(P 25040)