


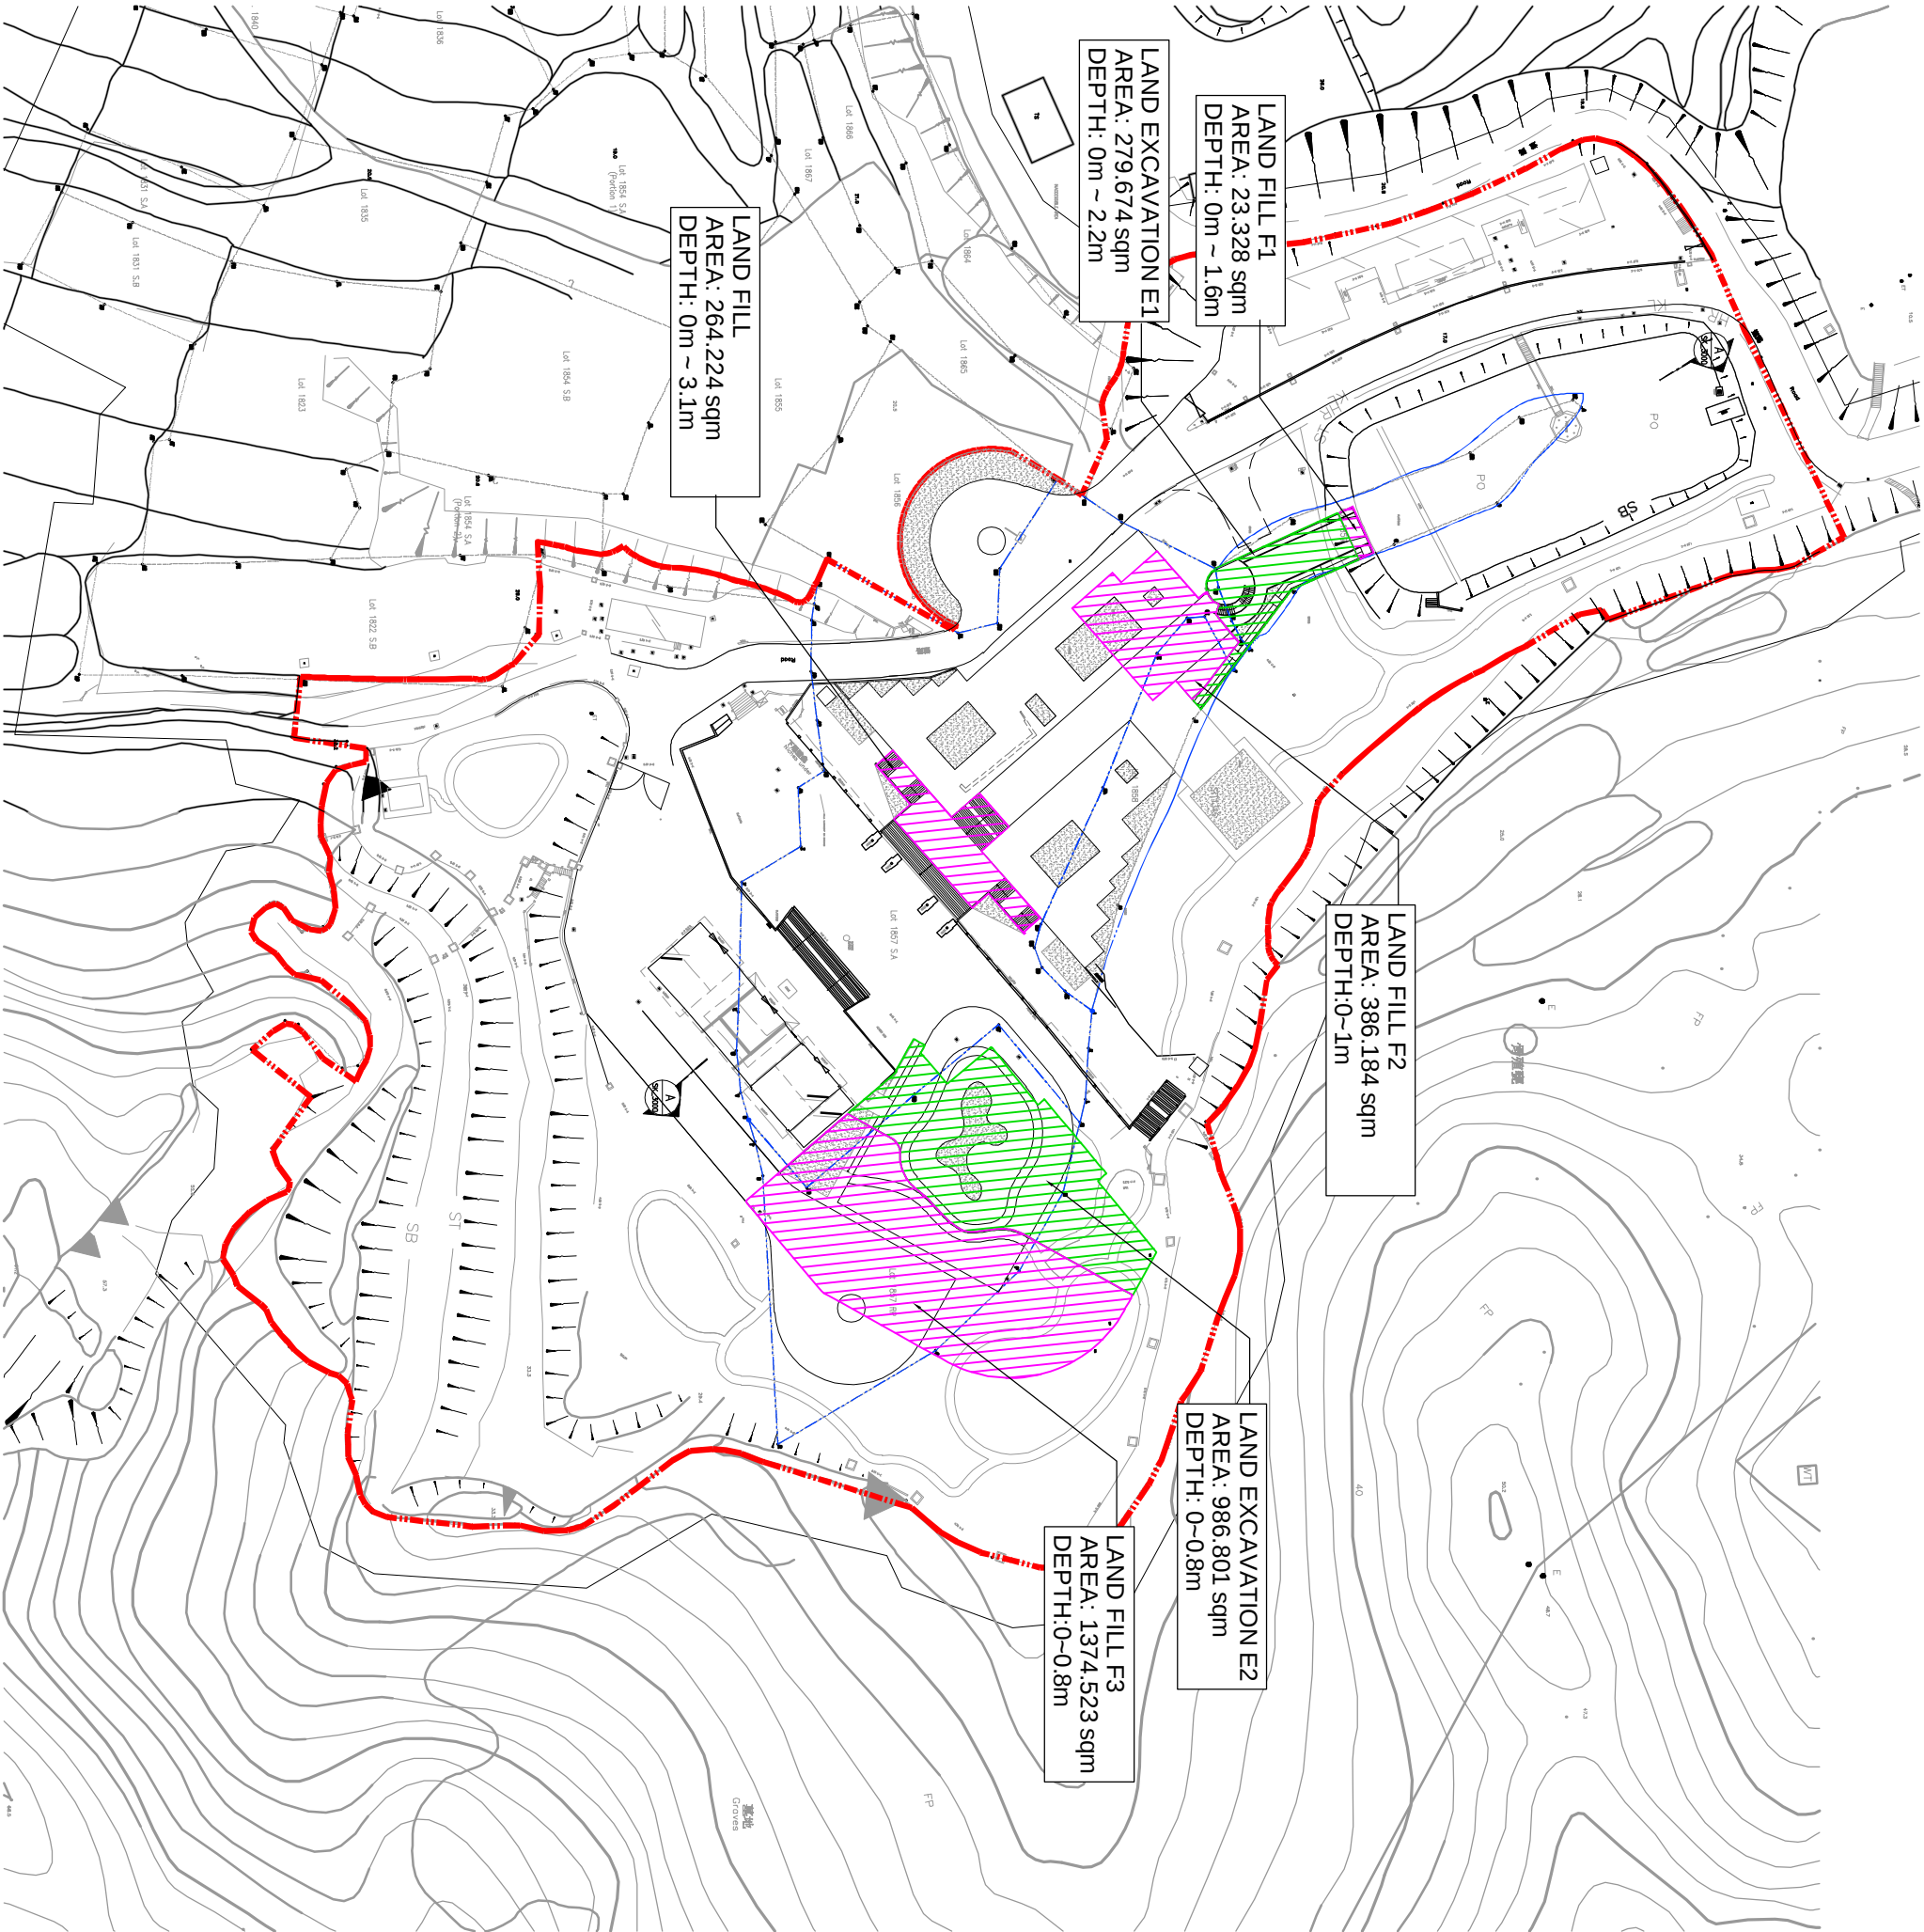

LAND EXCAVATION E1
AREA: 279.674 sqm
DEPTH: 0m ~ 2.2m

LAND FILL F1
AREA: 23.328 sqm
DEPTH: 0m ~ 1.6m

LAND FILL
AREA: 264.224 sqm
DEPTH: 0m ~ 3.1m

LAND FILL F2
AREA: 386.184 sqm
DEPTH: 0-1m

LAND EXCAVATION E2
AREA: 986.801 sqm
DEPTH: 0-0.8m

LAND FILL F3
AREA: 1374.523 sqm
DEPTH: 0-0.8m

LAND FILL AREA
LAND EXCAVATION AREA

