




## ***Appendix 1***

### ***Architectural Drawings***

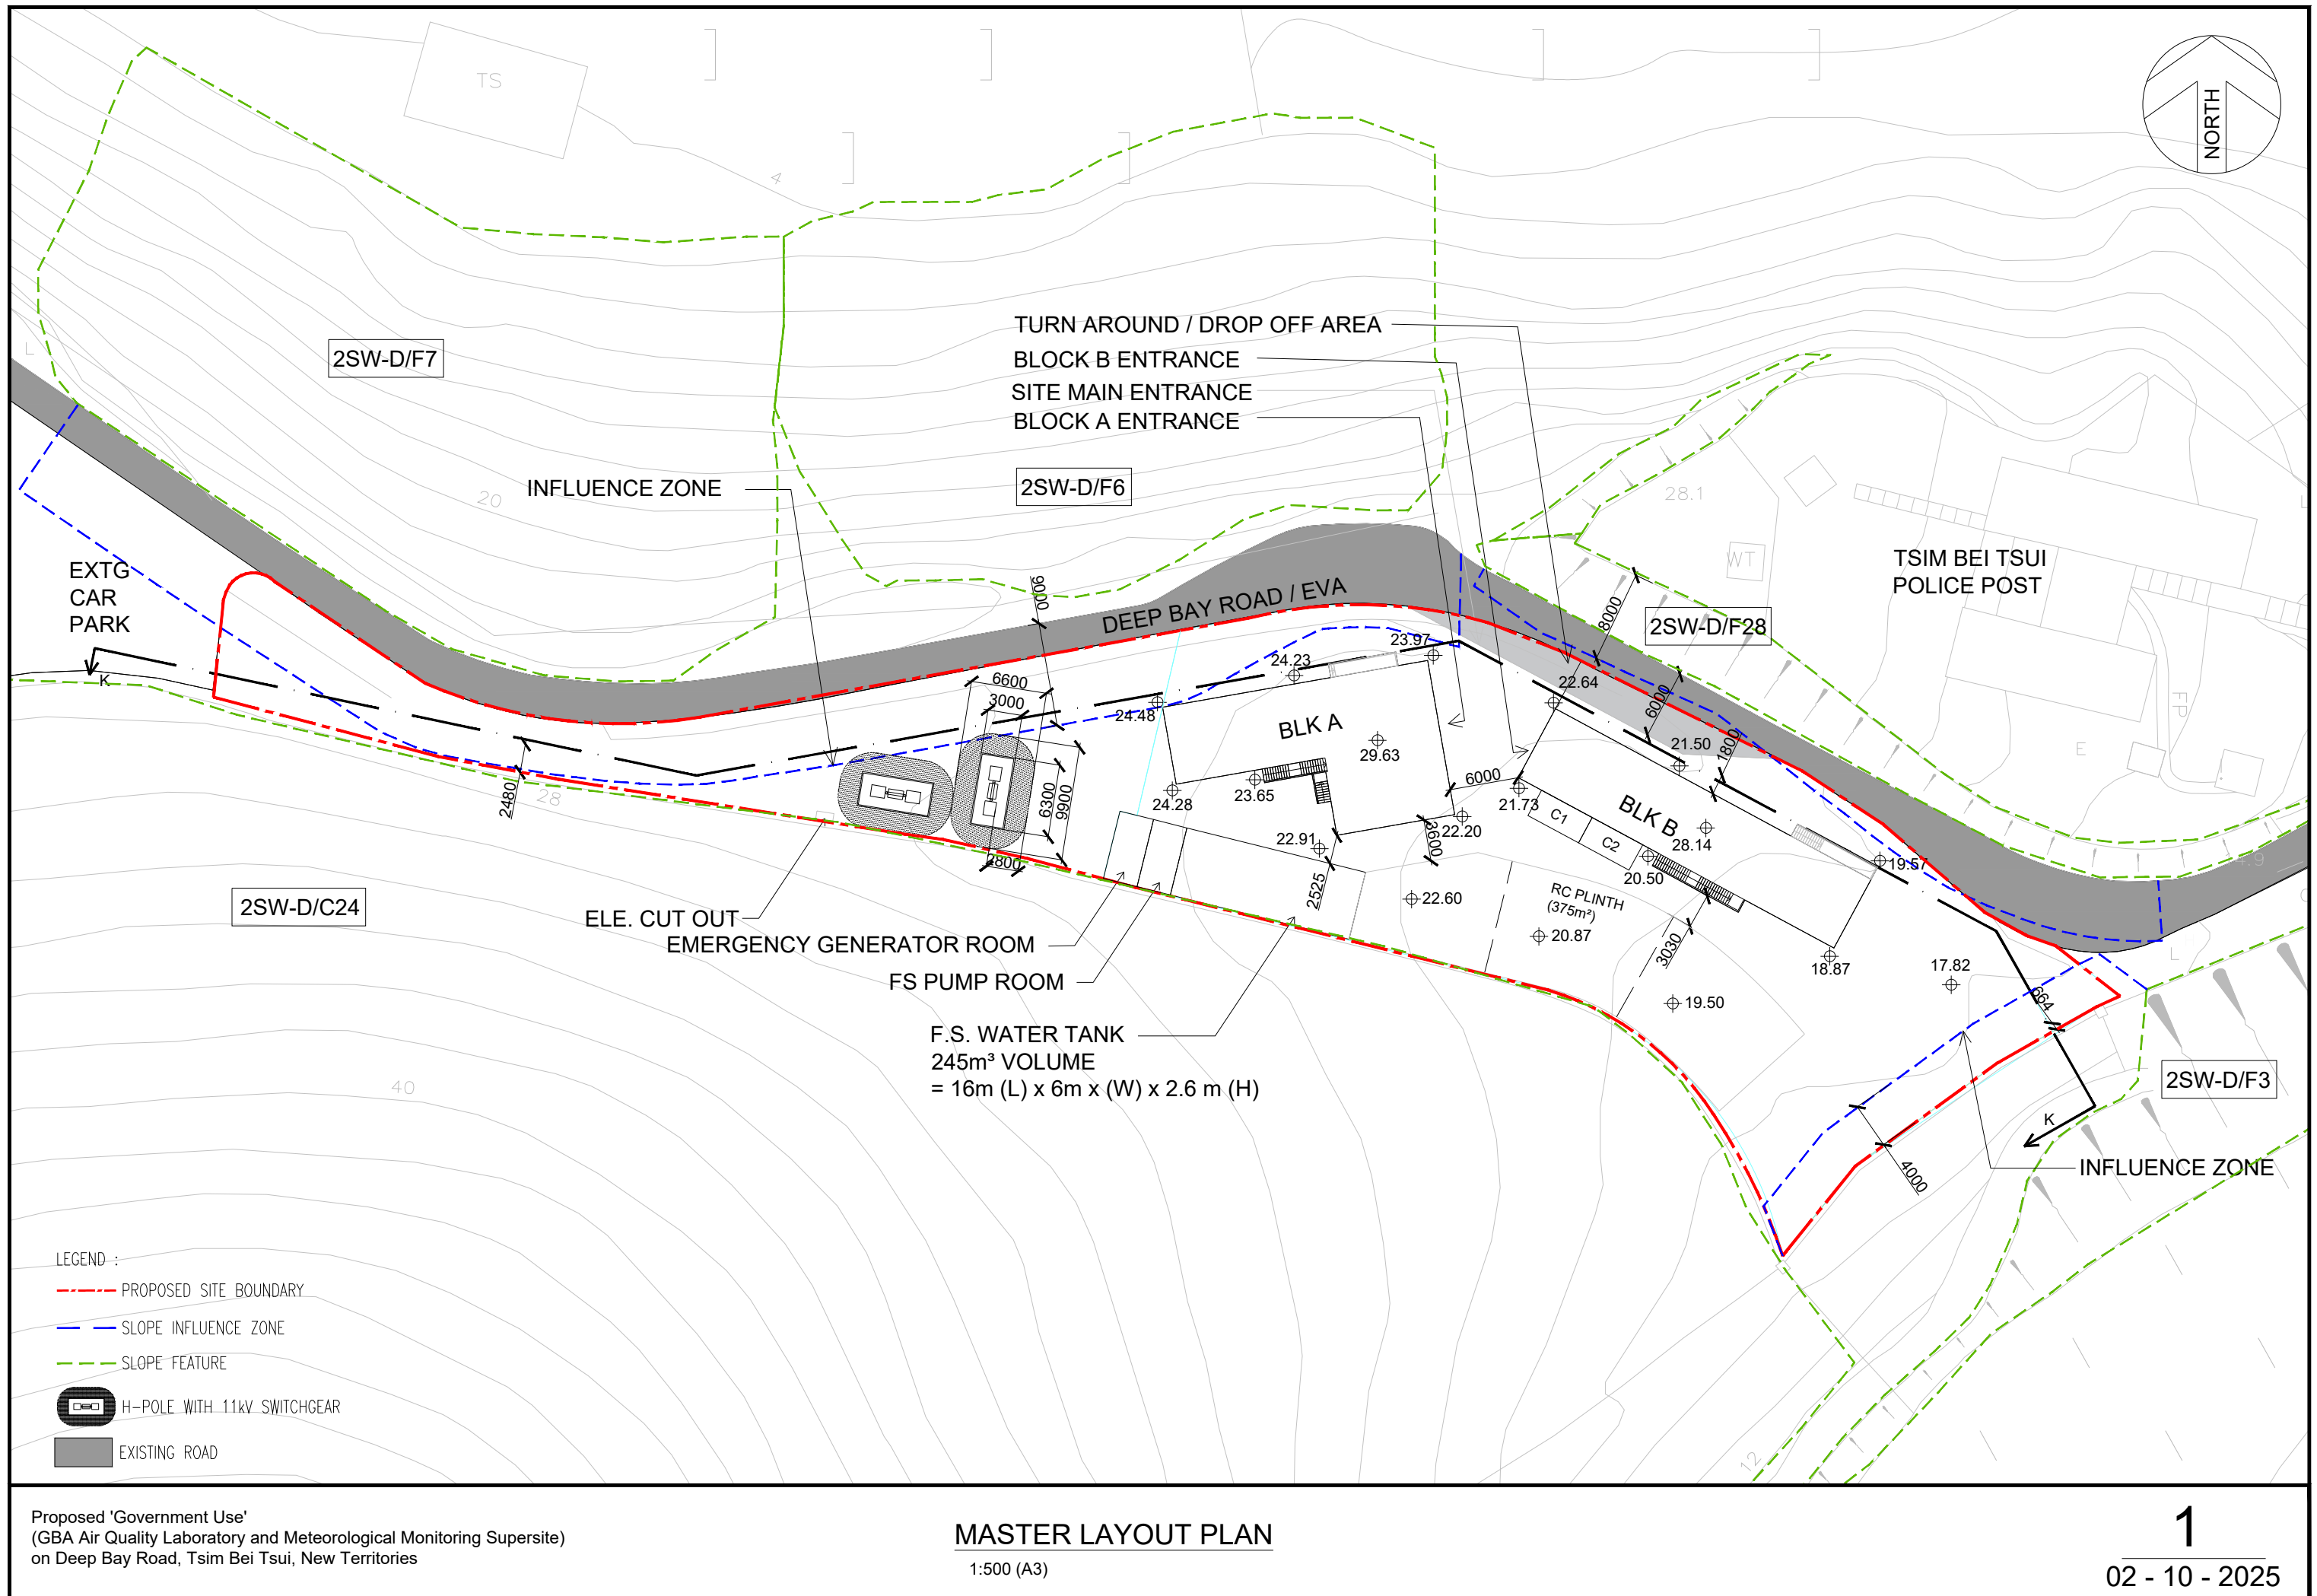


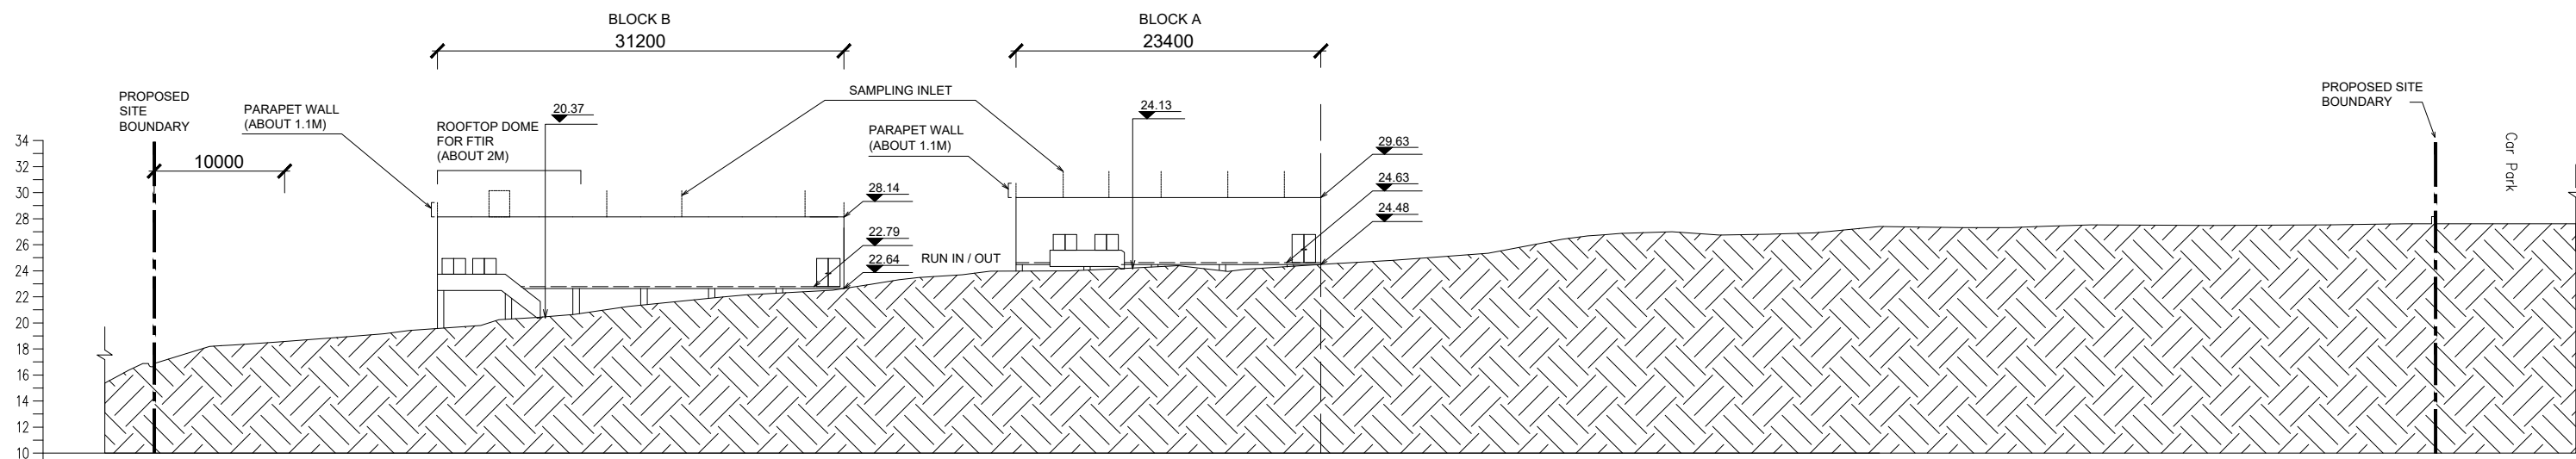

REMARK : FOR INDICATION ONLY

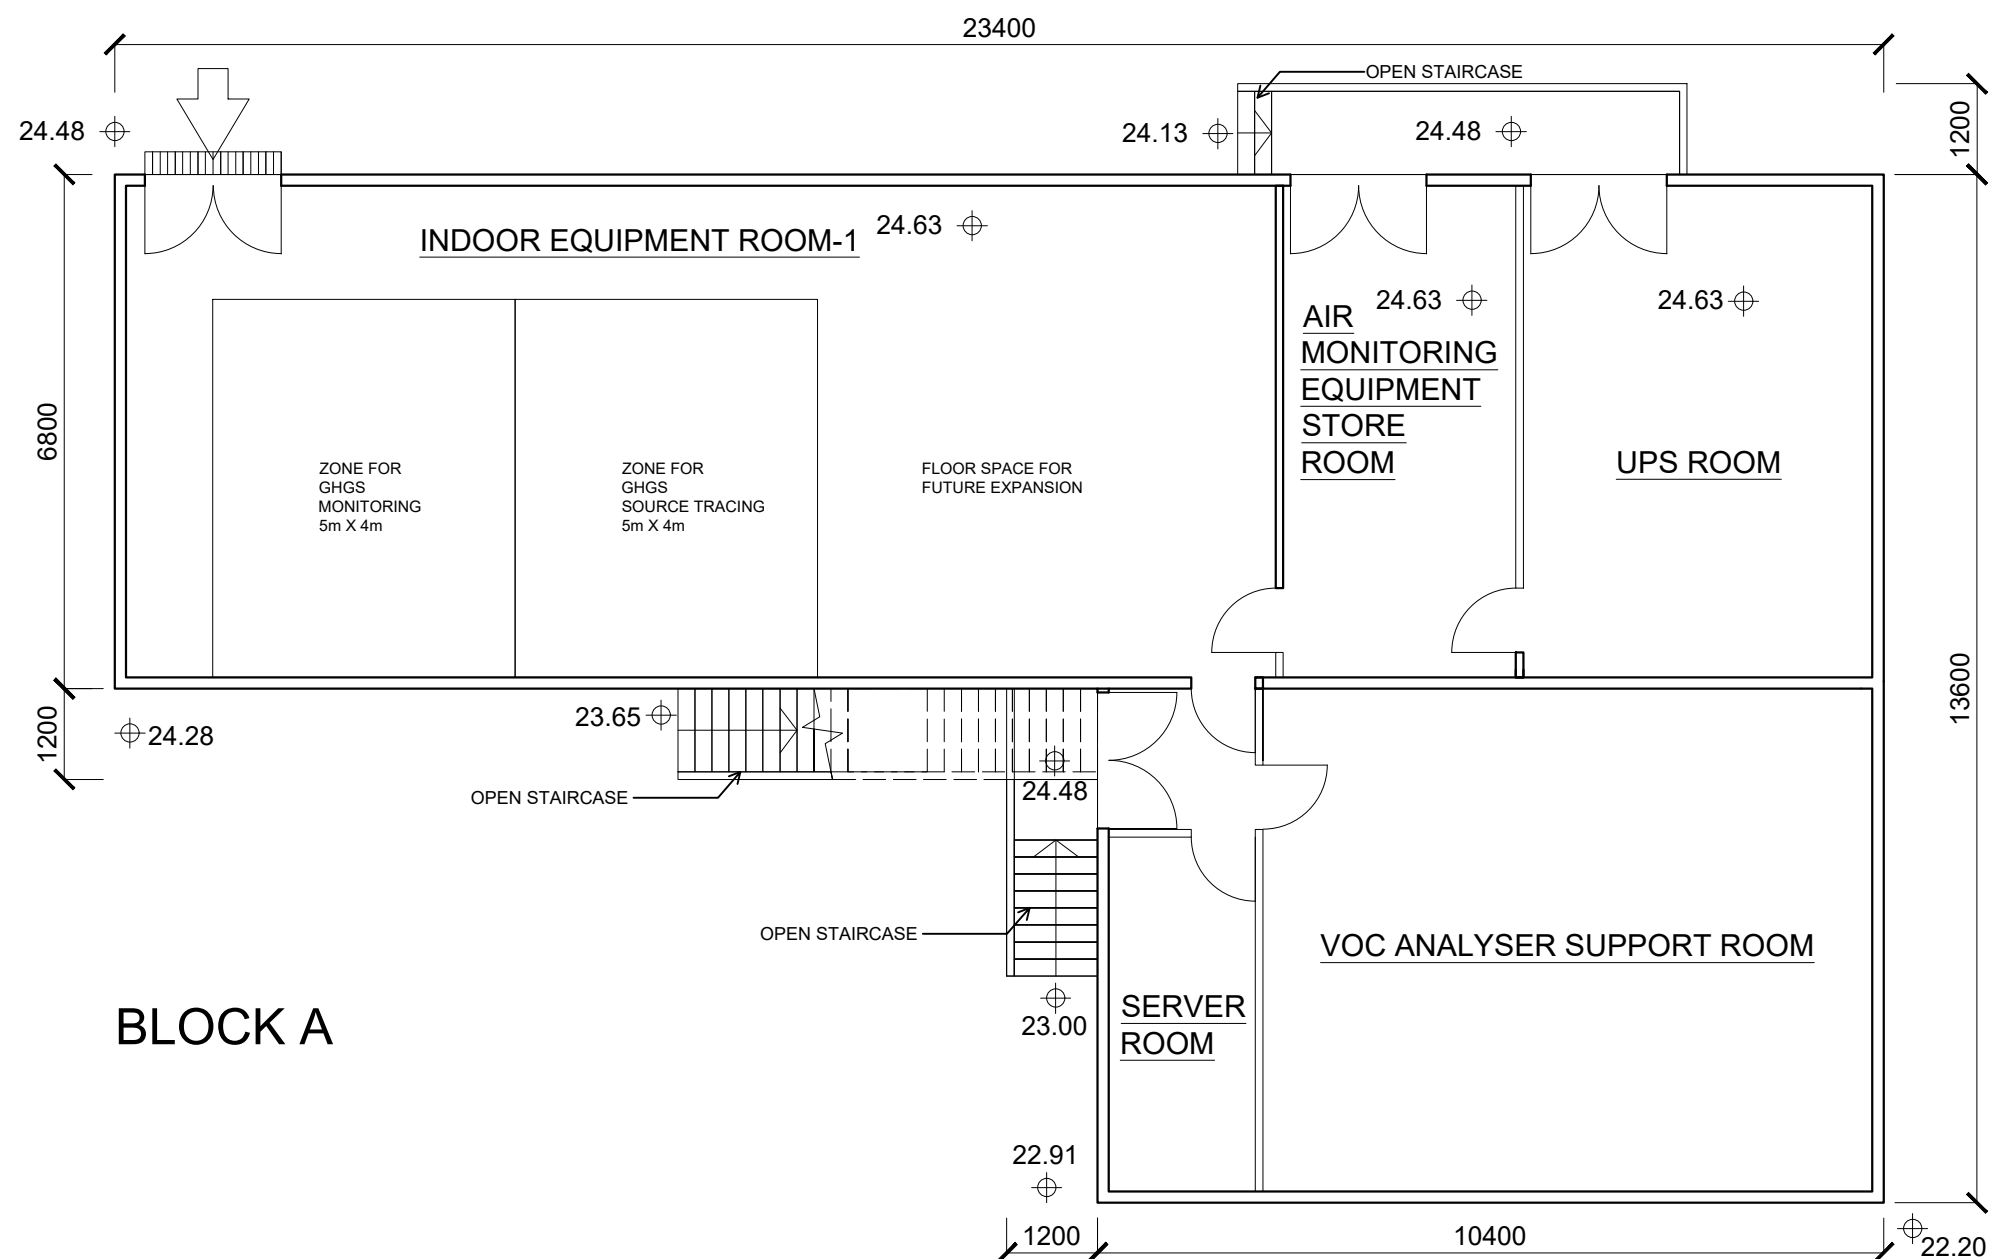

BLOCK A

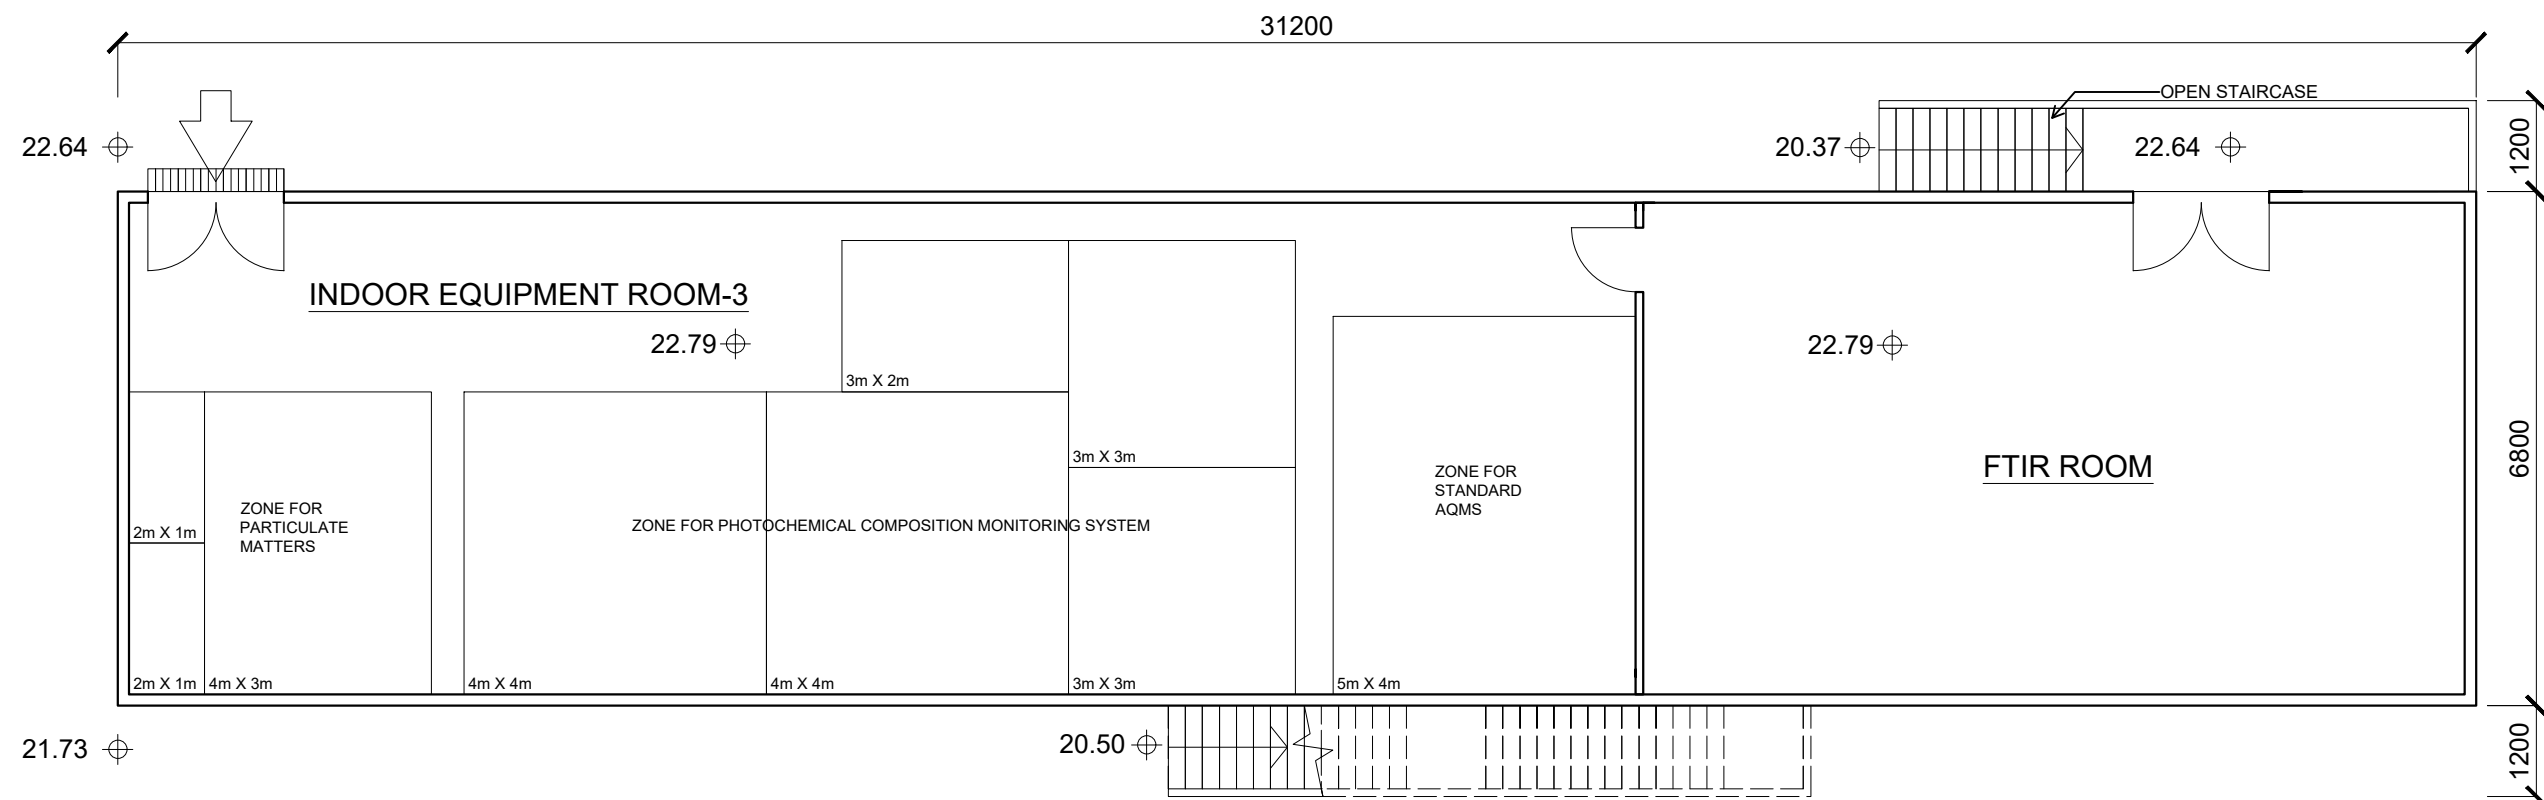

## BLOCK B