

Total: 2 pages

Date: 18 May 2026

TPB Ref.: A/YL-LFS/613

By Email

Town Planning Board  
15/F, North Point Government Offices  
333, Java Road  
North Point  
Hong Kong  
(Attn: The Secretary)

Dear Sirs,

**Temporary Public Vehicle Park for Private Cars & Light Goods Vehicles and Filling of Land and Excavation of Land for a Period of 3 Years at Lots 2794, 2795, 2796, 2798, 2799, 2800, 2831 (Part) & 2832 in D.D.129, Sha Kong Wai, Yuen Long, N.T.**

We are glad to submit the proposed FSI proposal for the consideration of the Director of Fire Services (D of FS).


Should you have any enquiries, please feel free to contact our Mr. Patrick Tsui at [REDACTED] [REDACTED] at your convenience.

Yours faithfully,

The image shows a handwritten signature in blue ink, which appears to be 'Patrick Tsui'. To the right of the signature is a purple circular stamp. The stamp contains the text 'URBAN PLANNING & DEVELOPMENT COMPANY LIMITED' around the perimeter and '都市規劃及發展顧問有限公司' in the center.

Patrick Tsui

c.c. Tuen Mun and Yuen Long West District Planning Office (Attn: Ms. Belva TONG) – By Email

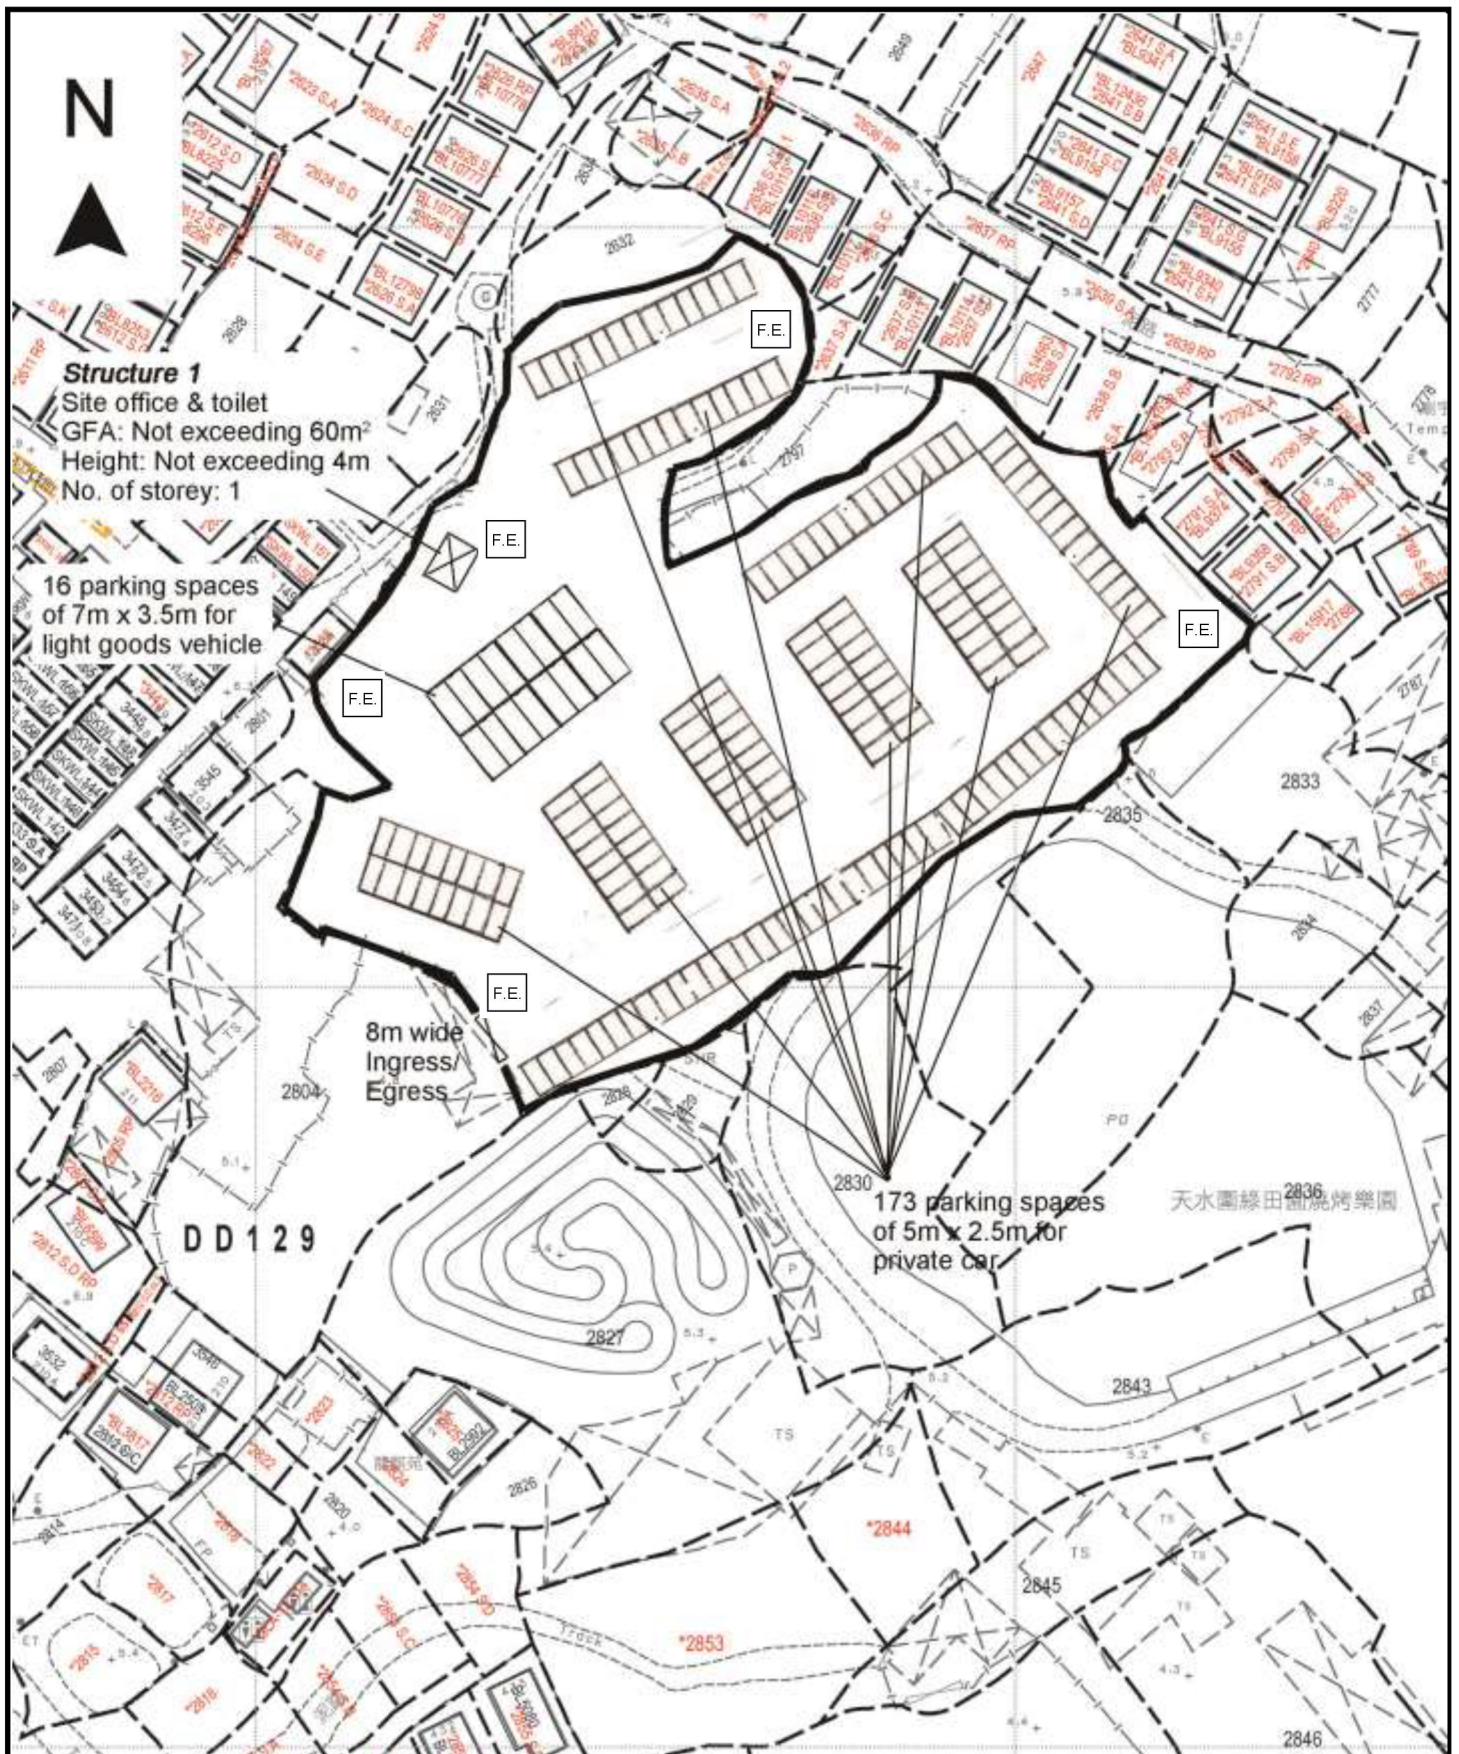

<p>Project 項目名稱:          Proposed Temporary Public Vehicle Park for Private Cars &amp; Light Goods Vehicles for a Period of 3 Years and Filling of Land and Excavation of Land at Lots 2794, 2795, 2796, 2798, 2799, 2800, 2831 (Part) &amp; 2832 in D.D.129, Sha Kong Wai, Yuen Long, N.T.</p>	<p>Drawing Title 圖目:          Proposed Fire Service Installations Plan</p> <p>Drawing No. 圖號:          Figure 1</p>	<p>Remarks 備註:  <input type="checkbox"/> F.E. 5kg carbon dioxide fire extinguisher</p> <p>Scale 比例:          1:1000</p>
---	---	---