


地段索引圖 LOT INDEX PLAN

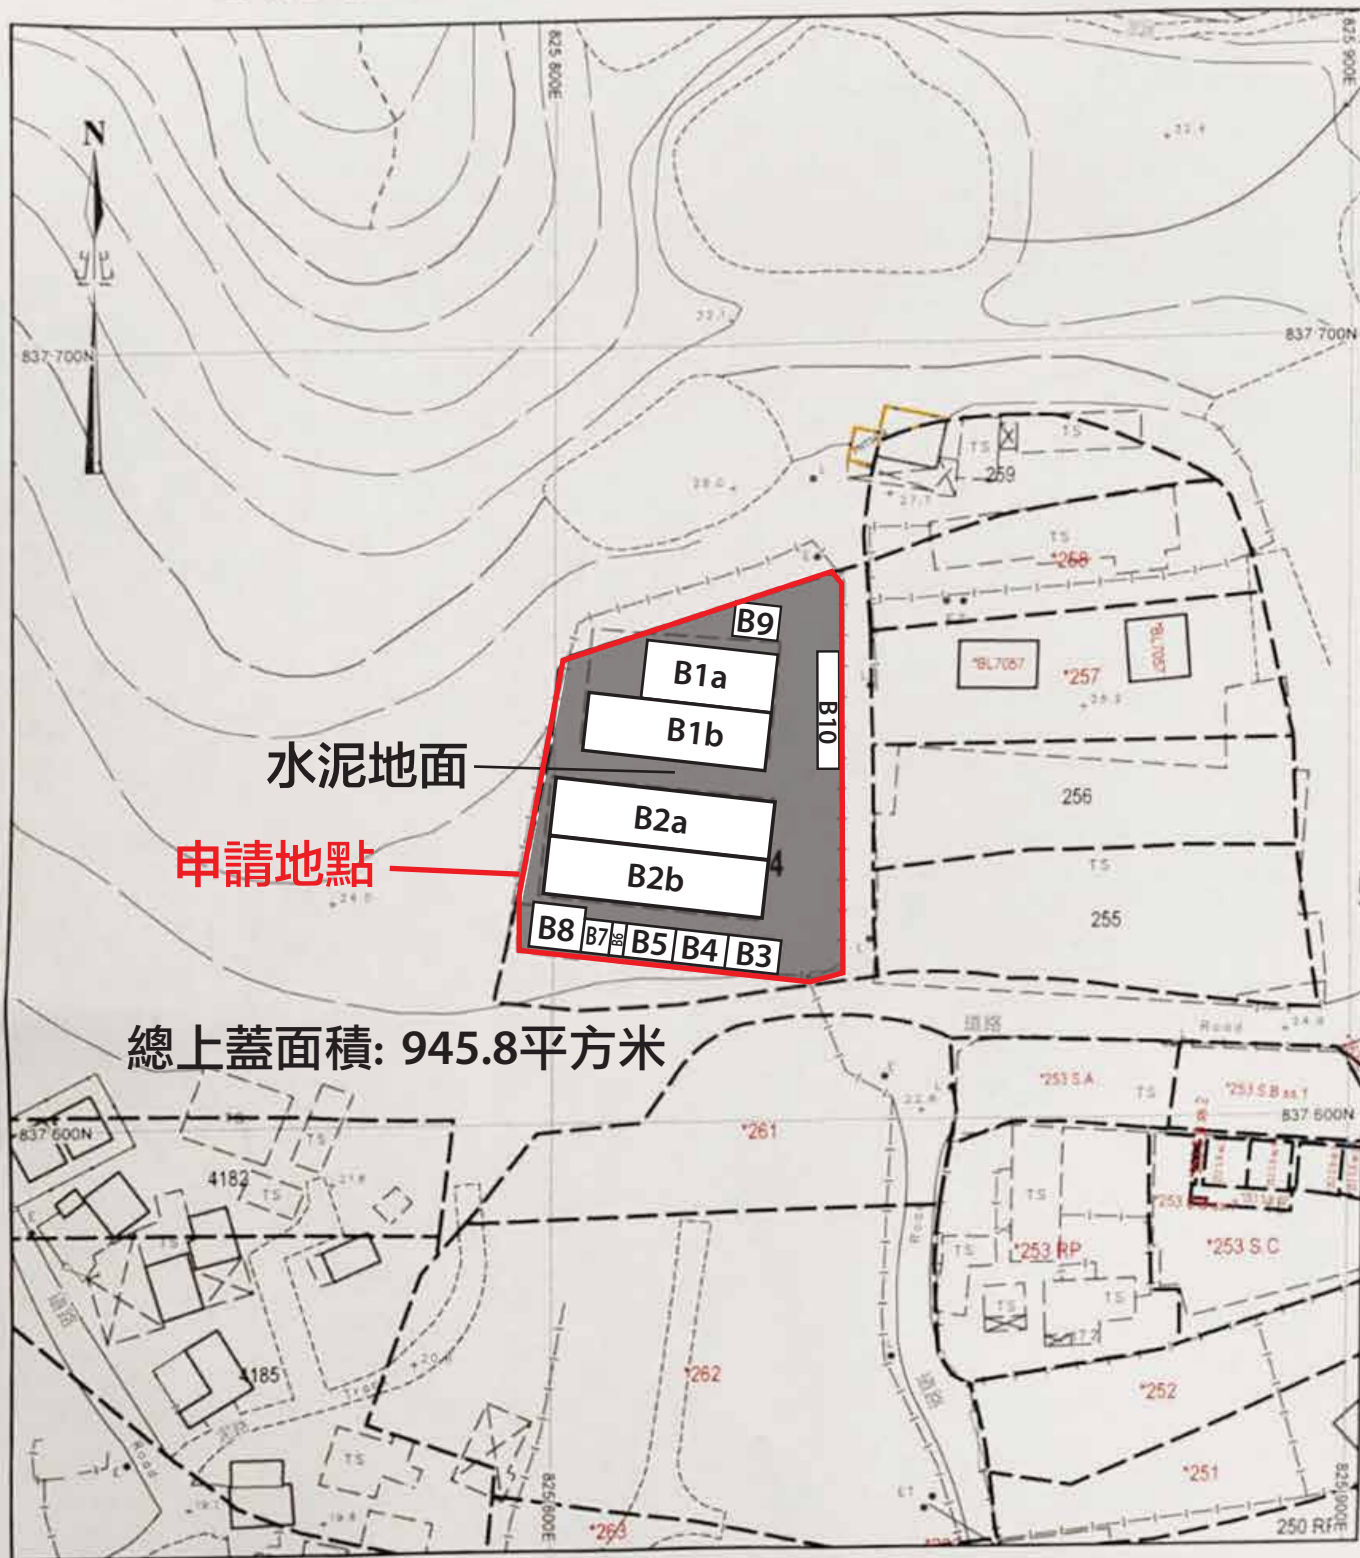

地政總署測繪處 Survey and Mapping Office, Lands Department

比例尺 SCALE 1:1,000

metres 10 0 10 20 30 40 50 metres



Locality :

Lot Index Plan No. : LIP1622439P

District Survey Office : DSOYL

Date : 31-Mar-2025

Reference No. : 2-SE-18C

香港特別行政區政府 — 版權所有

© Copyright reserved - Hong Kong SAR Government

SMO-P01 20250331133245 10


摘要說明：本地段索引圖在其背景的地形圖上標示了各種永久和短期持有的土地的圖像界線。這些土地包括私人地段、政府地段、短期租約的地、以及其他作核准用途的土地。請注意：(1)本索引圖上的資料會按不時更新而不作事先通知；(2)索引圖的更新或會延後於有關資料的實際變更；以及(3)本索引圖中顯示的界線僅供識別之用，資料是否準確可靠，應徵詢專業土地測量師的意見。

免責說明：如因使用本地段索引圖，或因所依據的本索引圖資料出錯、遺漏、過時或有誤差而引致任何損失或損害，政府概不承擔任何法律責任。

Explanatory notes: This plan shows the graphical boundaries of different kinds of permanent and temporary land holdings with the topographic map in the backdrop. The land holdings as shown may include private lots, government land allocations, short term tenancies and other permitted uses of land. It must be noted that: (1) the information shown on this plan is subject to update without prior notification; (2) there may be time lag between an update and the related changes taken place; and (3) the graphical boundaries as shown are for identification purpose only and interpretation of their accuracy and reliability requires the advice from professional land surveyor.


Disclaimer: The Government shall not be responsible for any loss or damage, howsoever arising from the use of this plan or in reliance upon its correctness, completeness, timeliness or accuracy.

DD104 Lot 260 養殖構築物 -1

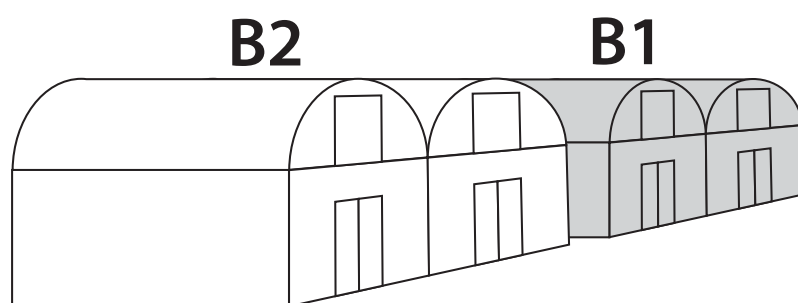

養殖棚 B1


物料: 鐵枝架, 膠膜

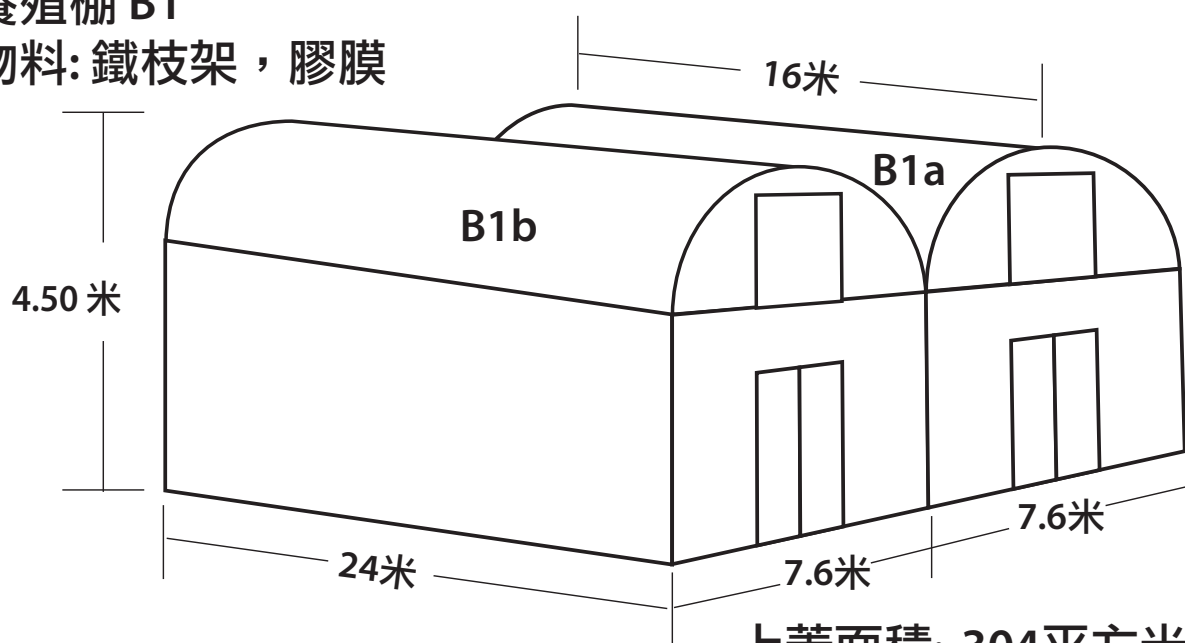

上蓋面積: 304平方米


養殖棚 B2

物料: 鐵枝架, 膠膜

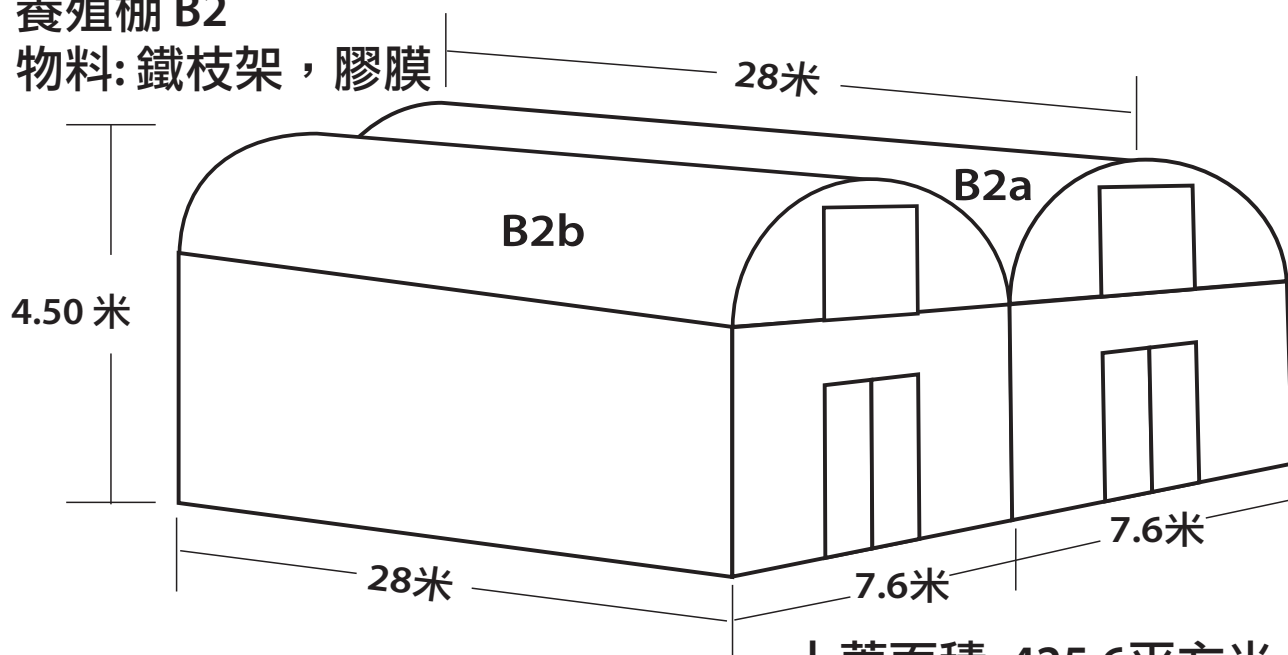

上蓋面積: 425.6平方米

DD104 Lot 260 養殖構築物 -2

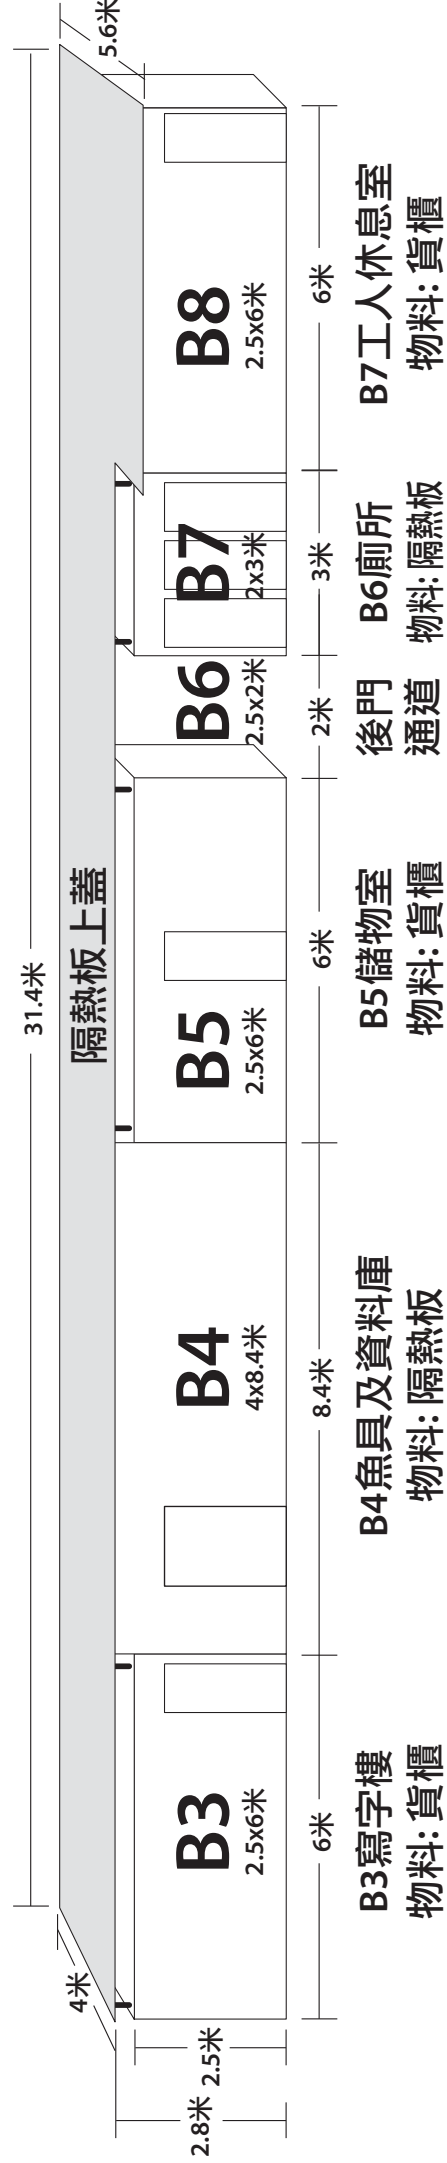


上蓋面積：135.2 平方米

DD104 Lot 260 養殖構築物 -3

庶陰棚 B9


物料: 鐵枝架, 膠膜

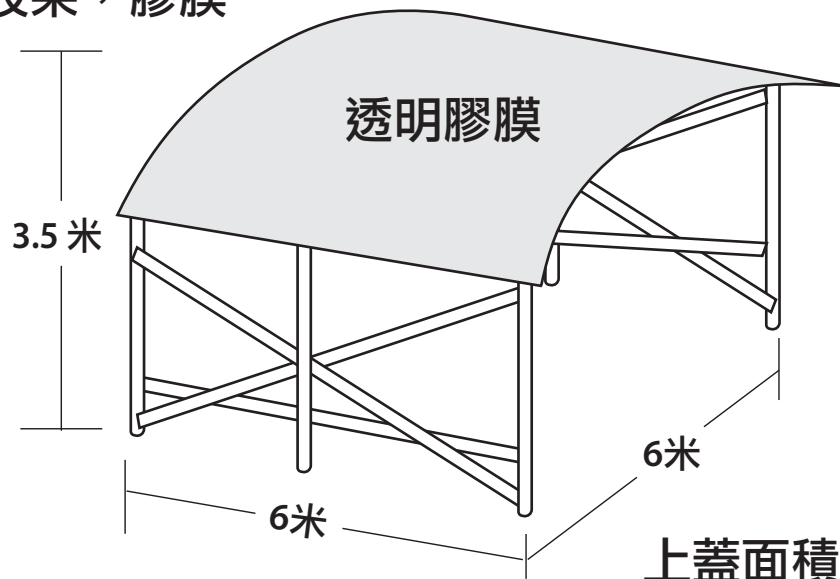

上蓋面積: 36平方米

庶陰棚 B10

物料: 鐵枝架, 膠膜

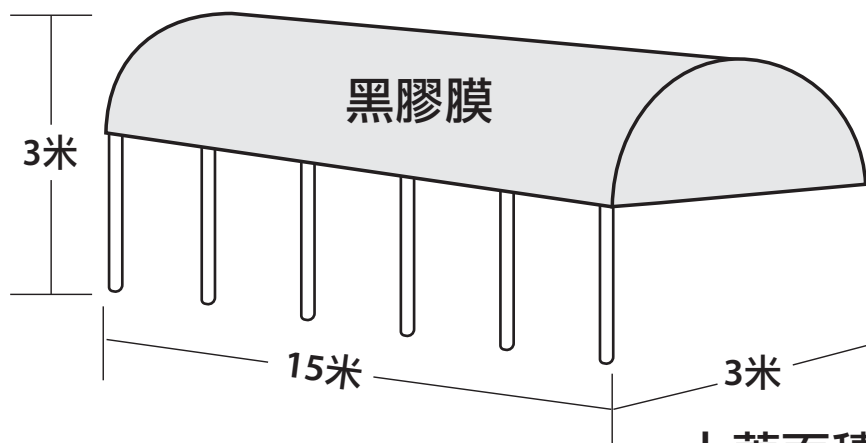

上蓋面積: 45平方米