


Application Site

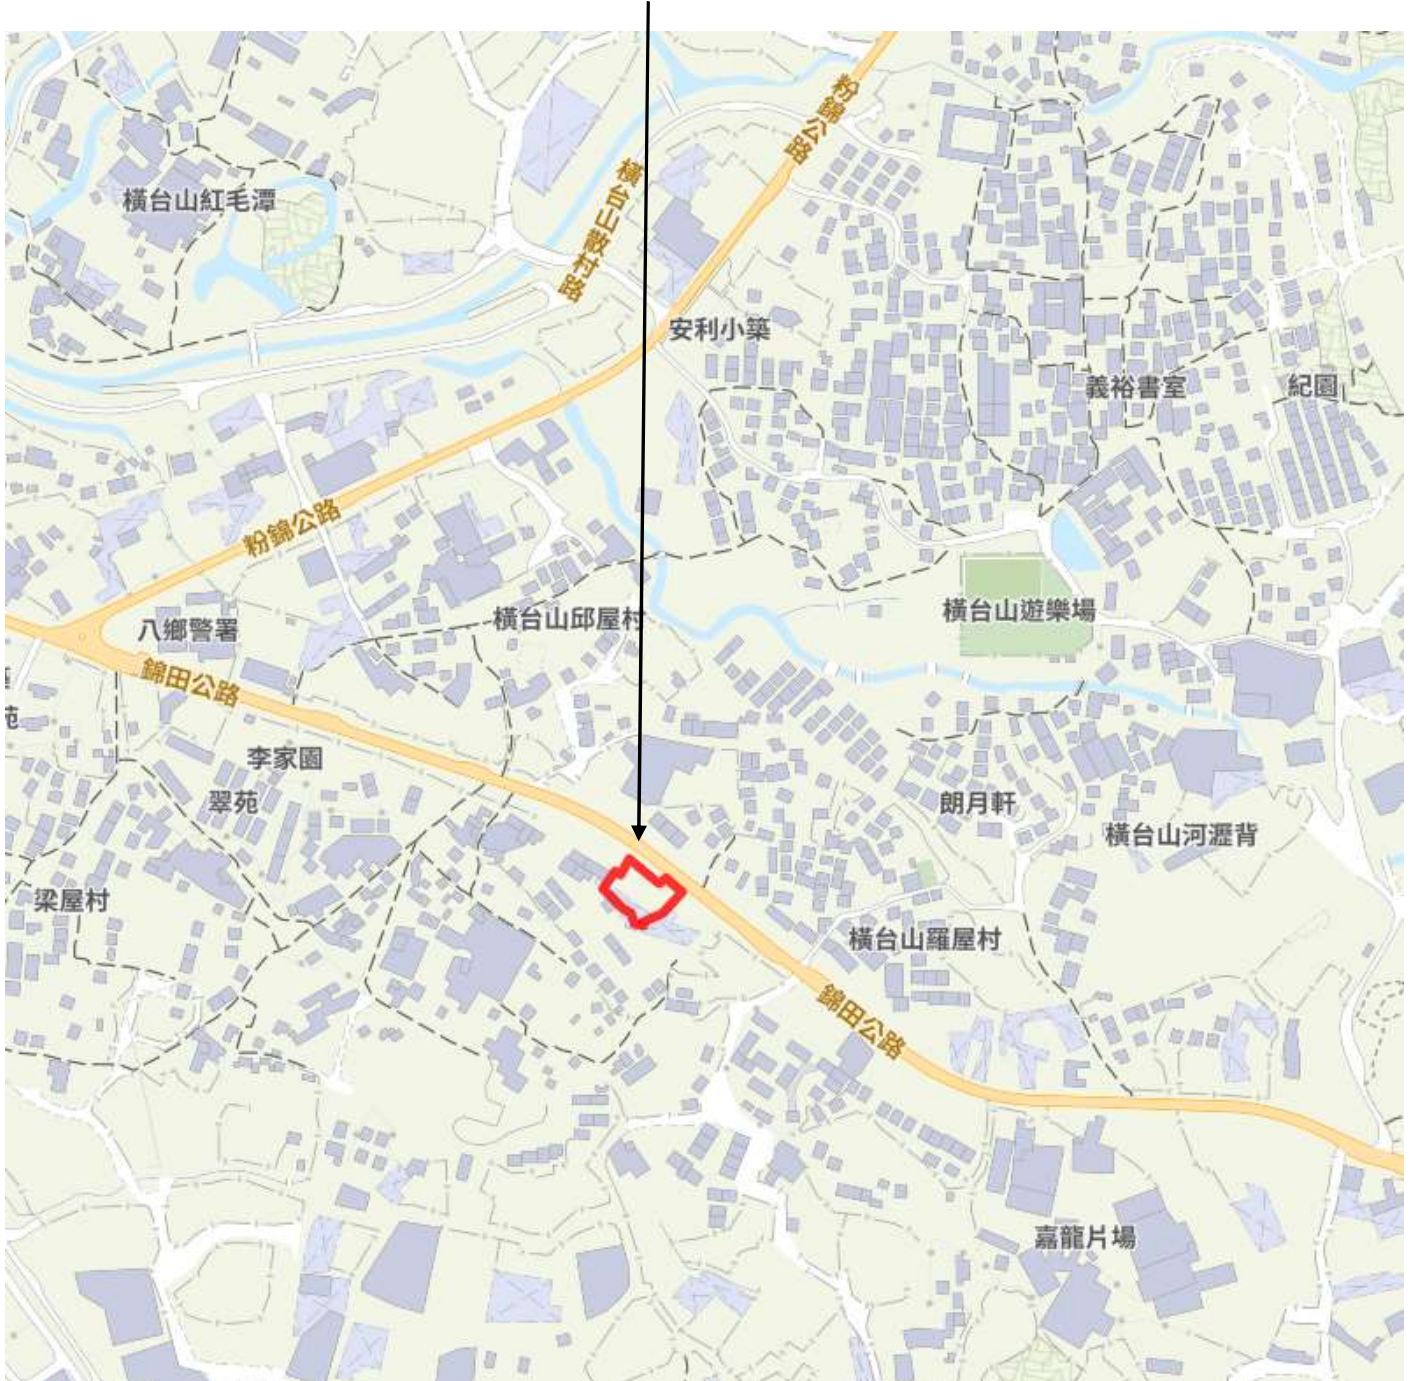

Location Plan

Lots 2098S.B RP(Part), 2098S.Bss.1, 2098S.Bss2, 2109S.Bss3, 2096S.Bss4S.A,
2097S.Bss.2, 2097S.Bss.3 in DD 111 and Adjoining Government Land
Kam Tin Road, Pat Heung, Yuen Long, N.T.

Join Sunny Limited

Dec 2025


OZP No. S/YL-PH/11

Plan 1

Application Site

GEOINFO MAP
地理資訊地圖

前往地圖: <https://www.map.gov.hk/gm/geo:22.4397,114.0922?z=564>

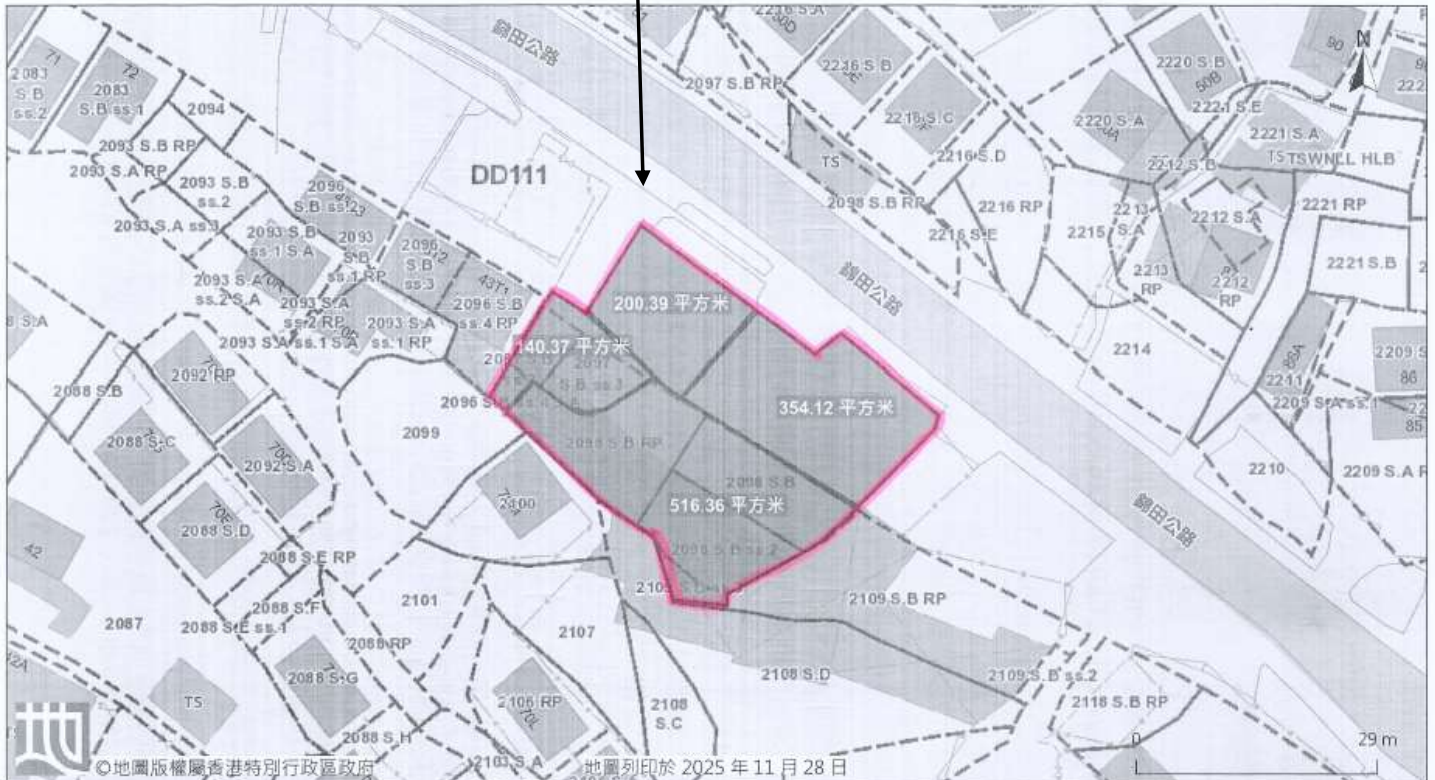

由「地理資訊地圖」網站提供: <https://www.map.gov.hk>

注意: 使用此地圖受「地理資訊地圖」的使用條款及條件以及知識產權告示約束。

Lot Index Plan

Lots 2098S.B RP(Part), 2098S.Bss.1, 2098S.Bss.2, 2109S.Bss.3, 2096S.Bss.4S.A,
2097S.Bss.2, 2097S.Bss.3 in DD 111 and Adjoining Government Land
Kam Tin Road, Pat Heung, Yuen Long, N.T.

Site Area (about) = 1,210 sq.m

Join Sunny Limited

Dec 2025

OZP No. S/YL-PH/11

Plan 2

☐Urgent ☐Return receipt ☐Expand Group ☐Restricted ☐Prevent Copy

寄件者: [REDACTED]
寄件日期: 2026年02月02日星期一 17:32
收件者: [REDACTED]
副本: [REDACTED]
主旨: To 城規會 - 申請編號 : A/YL-PH/1106 - 修正資料
附件: 20260202_JSL_Application_A_YL_PH1106_revised_to_Miss_Yee.pdf
類別: Internet Email

妳好
余小姐


申請編號 : A/YL-PH/1106
附上已修改的
1) 申請表 P.2, 5, 8, 11, 12
2) 圖則 Plan 3

麻煩妳幫忙看看是否可以
謝謝！

Amy Ng
[REDACTED]
Join Sunny Limited

--
[REDACTED]
[REDACTED]

Application Site

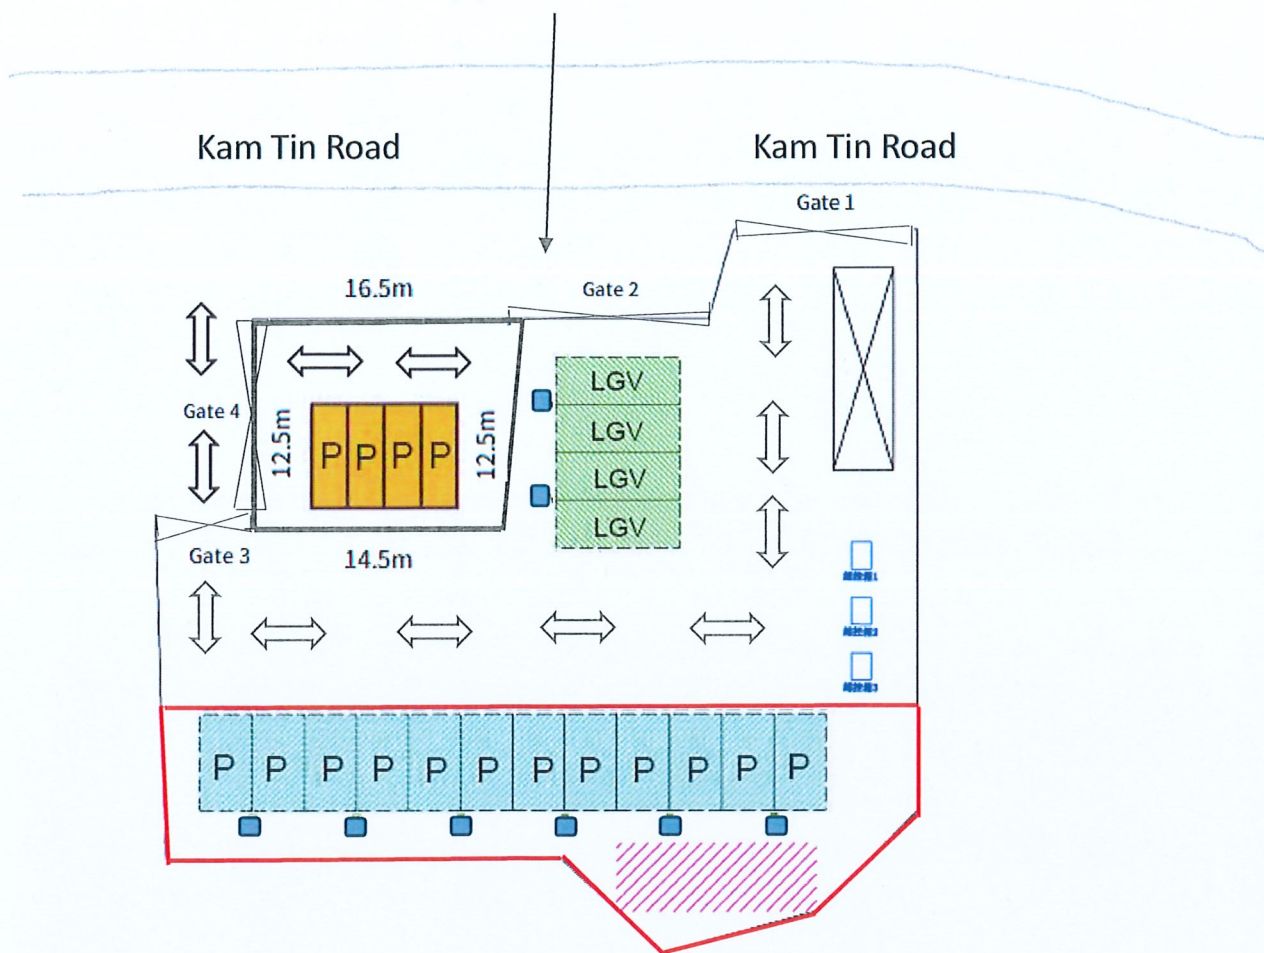

Legends:

- Single-Storey One-side Opened Metal-Structure : Area(about)=310 sq.m / Height(about)=6m
- Application in Progress Government Land :
Area(about) = 200 sq.m / Perimeter : 16.5 x 12.5 x 14.5 x 12.5 m (about)
- Ingress/Egress : Width of Gate 1=15.3m, Gate 2=8.7m, Gate 3=4.7m, Gate 4=12.5m
- CLP Electricity Supply Equipment : Area(about) = 52 sq.m (13m(L) x 4m(W) x 8.5m(H))
- Main Charging Controller : 1.125m(L) x 0.8m(W) x 1.85(H) Each x 3 Nos.
- 2-Storey Office, Rest Room & Toilet :
Area(about) : 35x2= 70 sq.m (10m(L) x 3.5m(W) x 4.8m(H))
- Charging Port : 0.45m(L) x 0.2m(W) x 1.5(H) Each x 8 Nos.
- Charging Space for Private Car : (5m(L) x 2.65m(W)) Each x 12 Nos.
- Charging Space for Light Goods Vehicle : (7m(L) x 3m(W)) Each x 4 Nos.
- Parking Space for Private Car (for Staffs) : (5m(L) x 2.65m(W)) Each x 4 Nos.
- Vehicular Manoeuvring Space : 4.5 to 10 m Width

Layout Plan

Lots 2098S.B RP(Part), 2098S.Bss.1, 2098S.Bss.2, 2109S.Bss.3, 2096S.Bss.4S.A,
2097S.Bss.2, 2097S.Bss.3 in DD 111 and Adjoining Government Land
Kam Tin Road, Pat Heung, Yuen Long, N.T.

Join Sunny Limited

Dec 2025

OZP No. S/YL-PH/11

Plan 3