


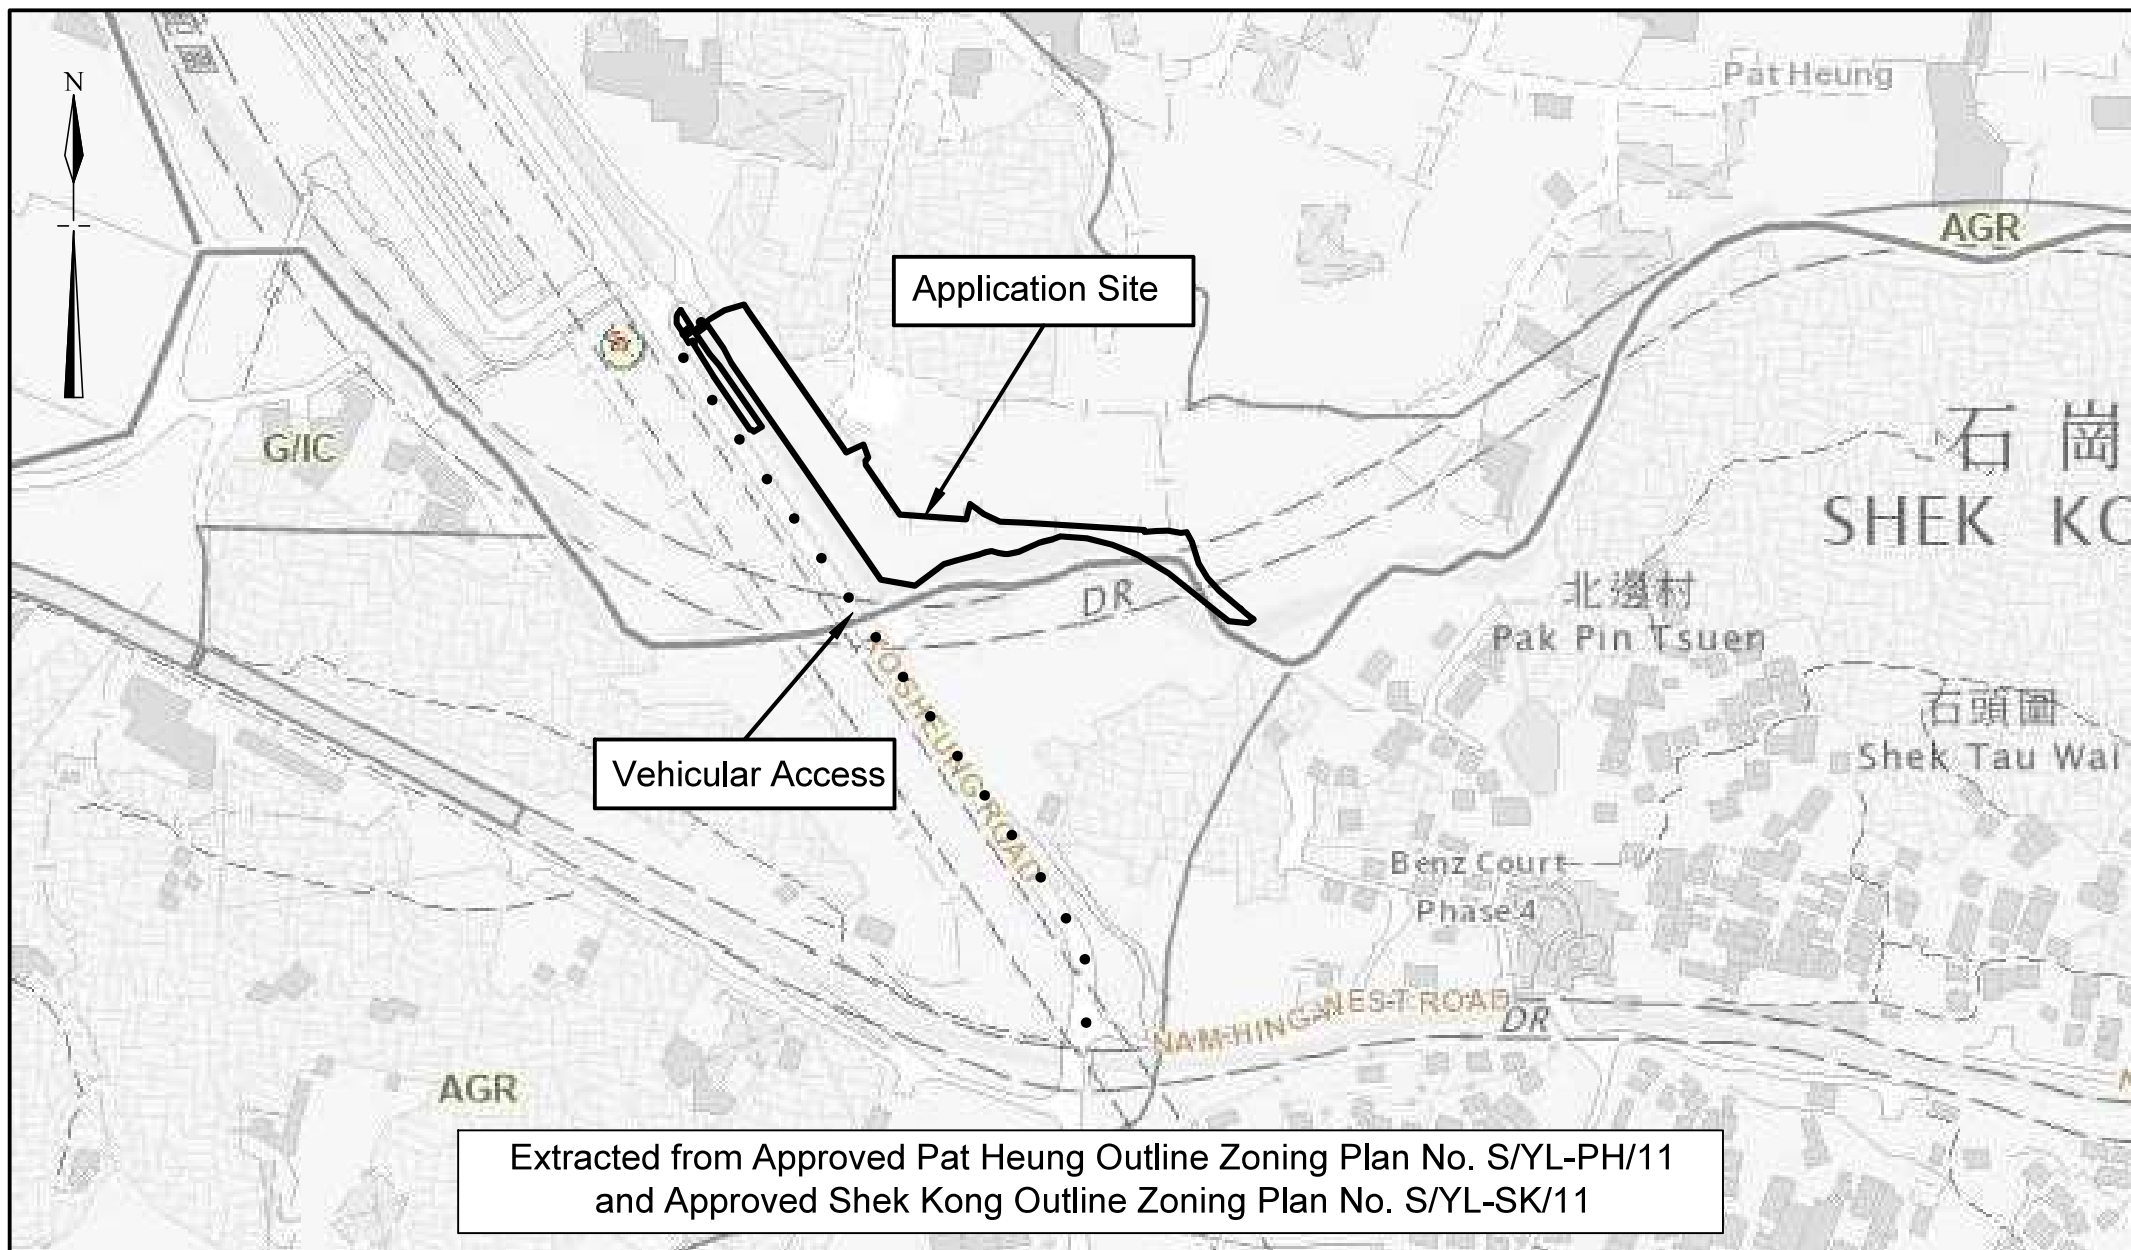

Not to scale


July 2026

Location Plan


Government Land in D.D.114
Pat Heung, Yuen Long

Goldrich Planners &
Surveyors Ltd.

Plan 1
(P 23009)

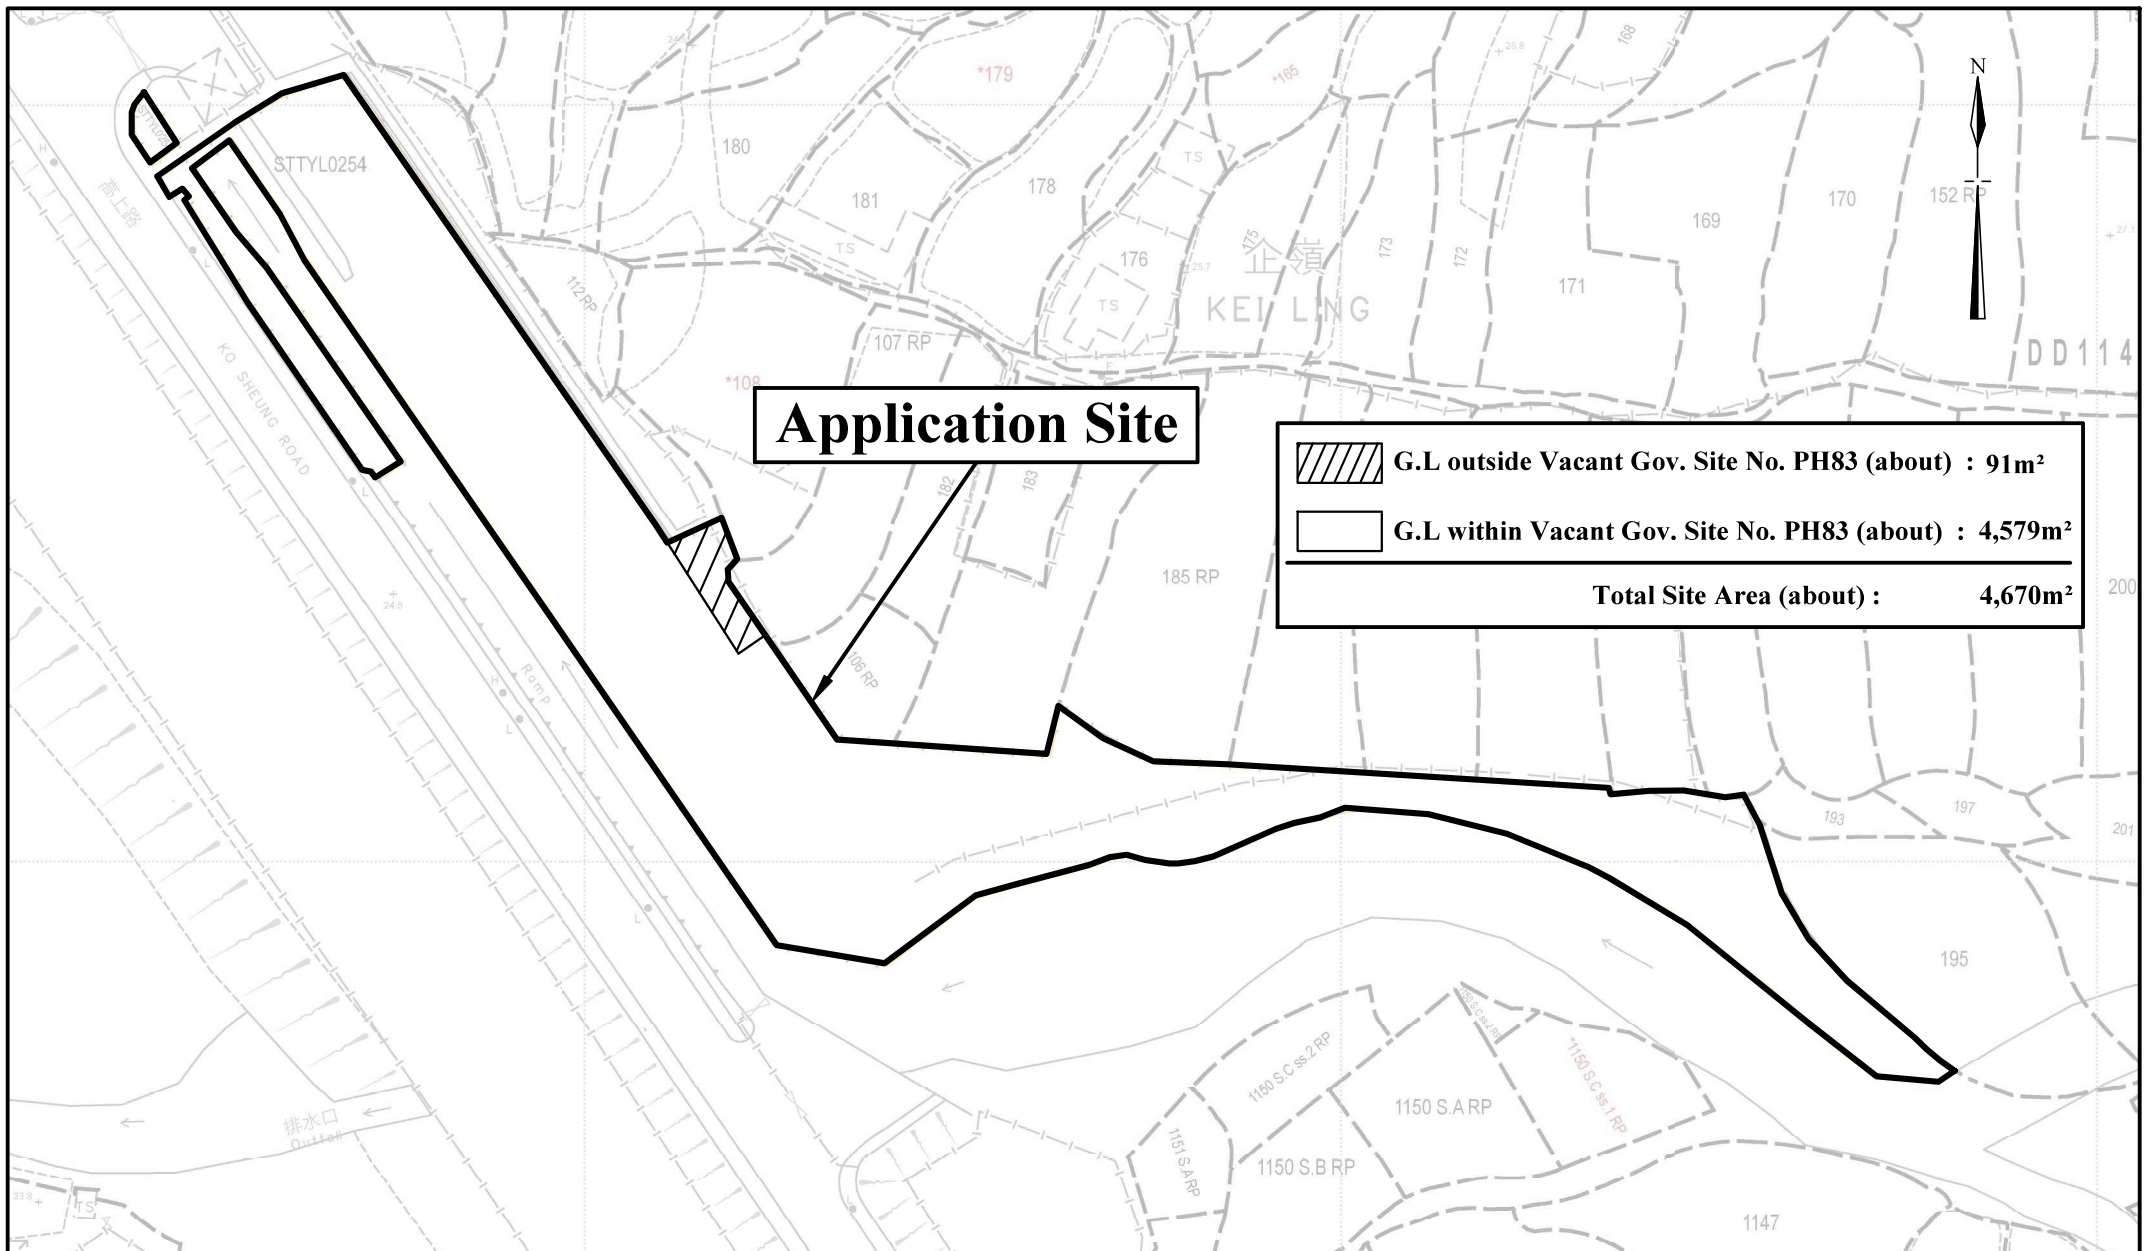


1:1000	Lot Index Plan Government Land in D.D.114 Pat Heung, Yuen Long	Goldrich Planners & Surveyors Ltd.
July 2026		Plan 2 (P 23009)

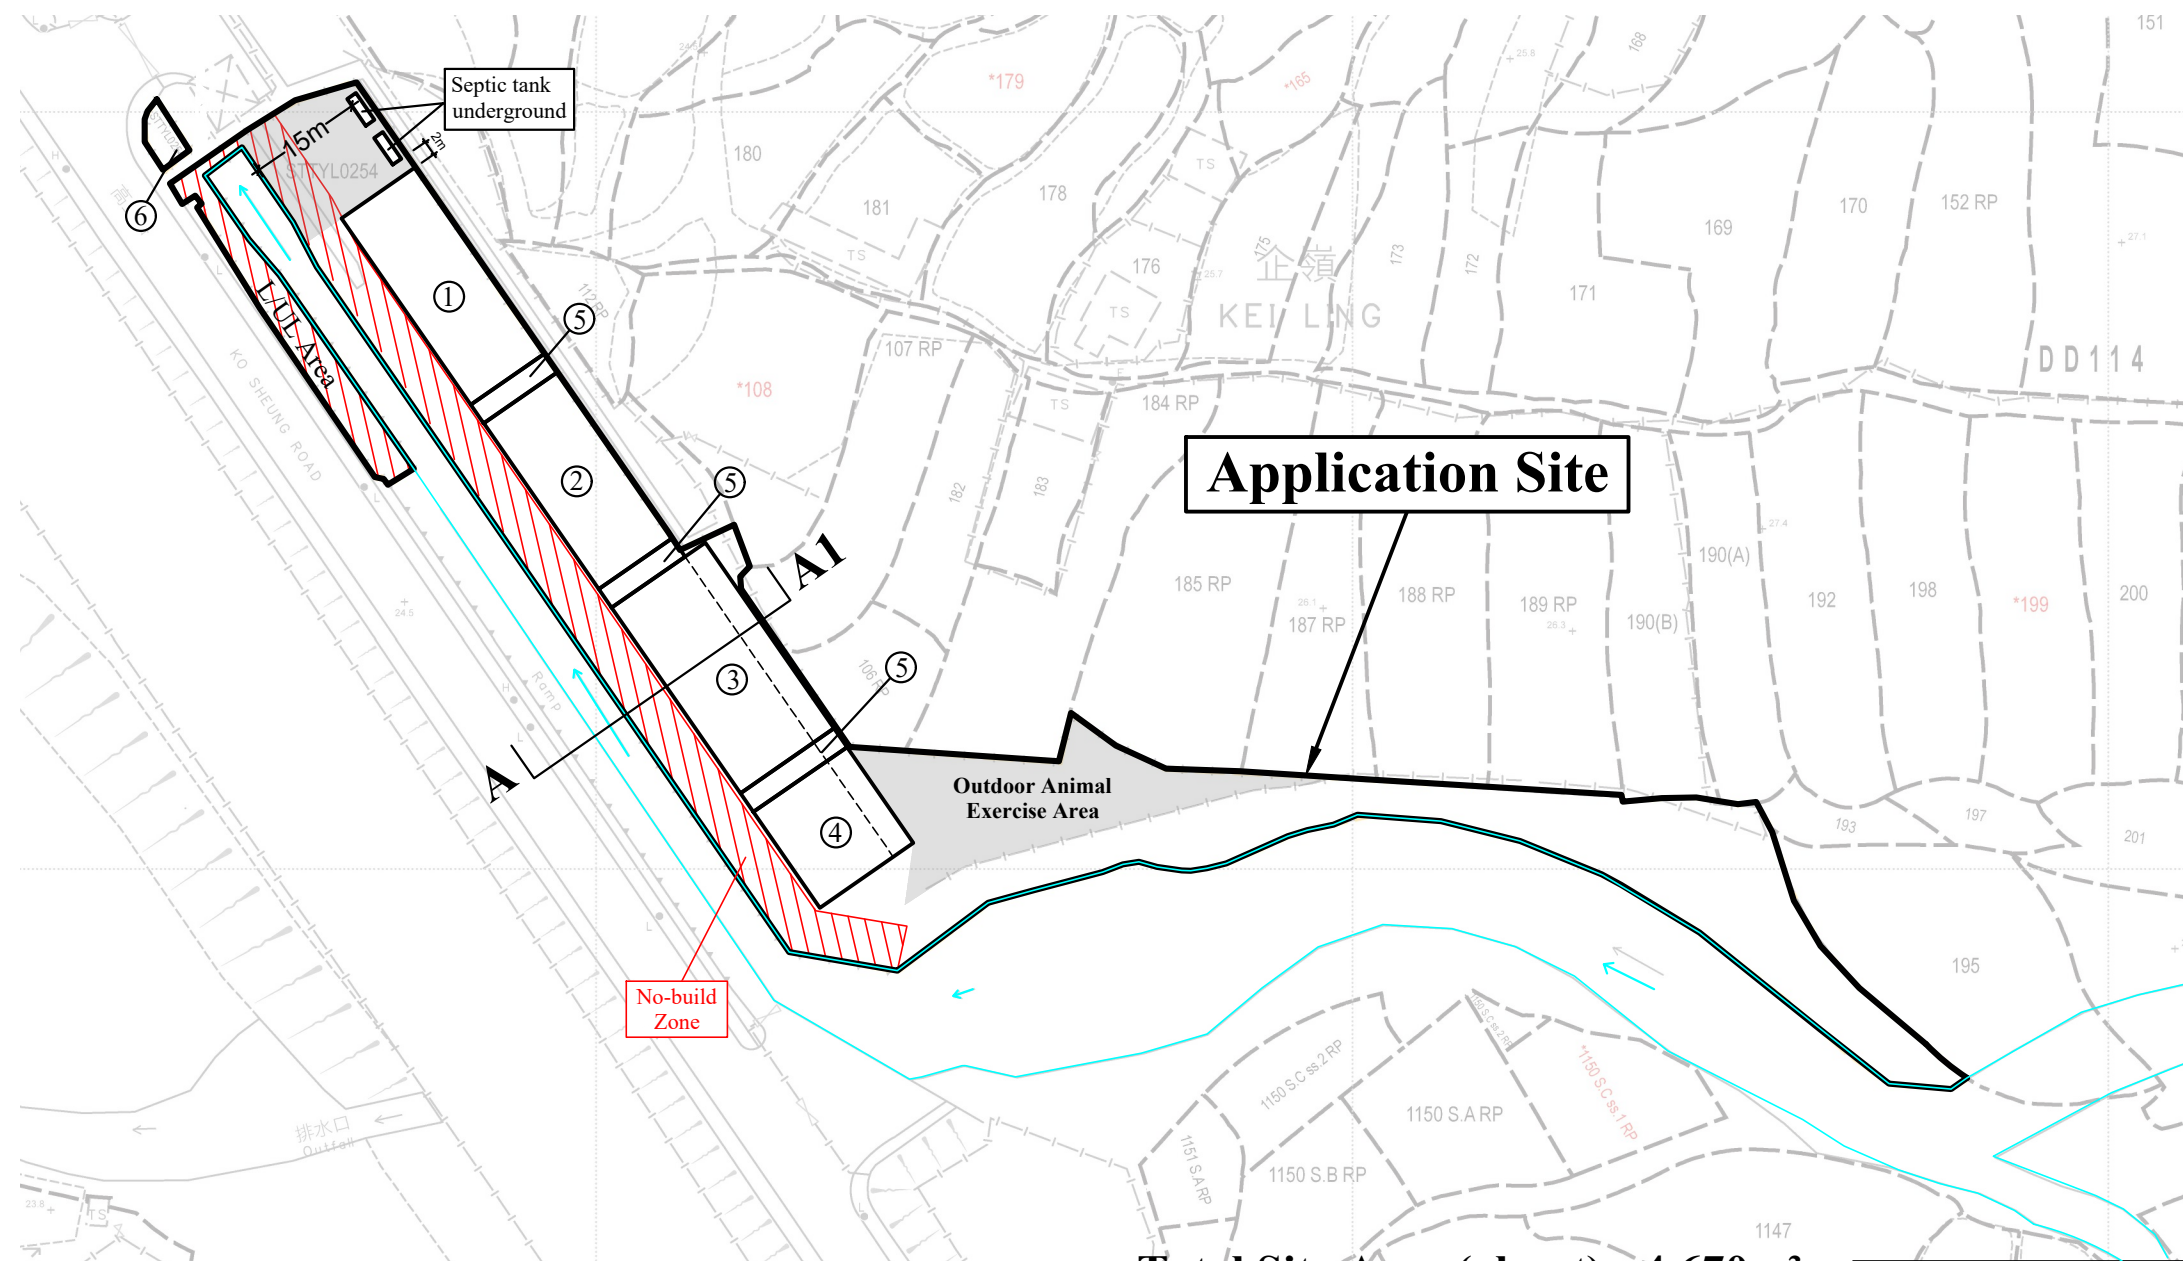

Total Site Area (about) : 4,670m²

No.	Structures / Uses	Built Over Area/ Covered Area (about)	Floor Area (about)	No. of Storeys	Height
1	Admin and Reception	358 m ²	1,073 m ²	3	10m
2	Animal Boarding Establishment	318 m ²	954 m ²	3	10m
3	Animal Boarding Establishment	450 m ²	1,260 m ²	3	10m
4	Animal Boarding Establishment	233 m ²	653 m ²	3	10m
5	3 x External Ventilated Staircase and Walkway	116 m ²	339 m ²	3	10m
6	Guardroom / Storage	30 m ²	30 m ²	1	5m
Total Area (about) :		<u>1,505 m²</u>	<u>4,309 m²</u>		

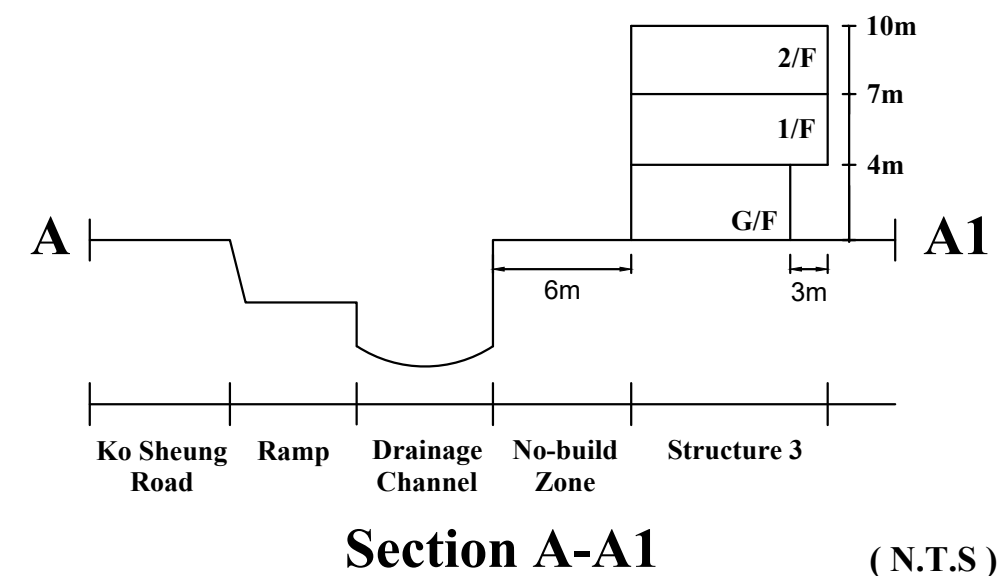

1:1000 (A3)


July 2026

Layout Plan

**Government Land in D.D.114
Pat Heung, Yuen Long**

**Goldrich Planners &
Surveyors Ltd.**

**Plan 3
(P 23009)**

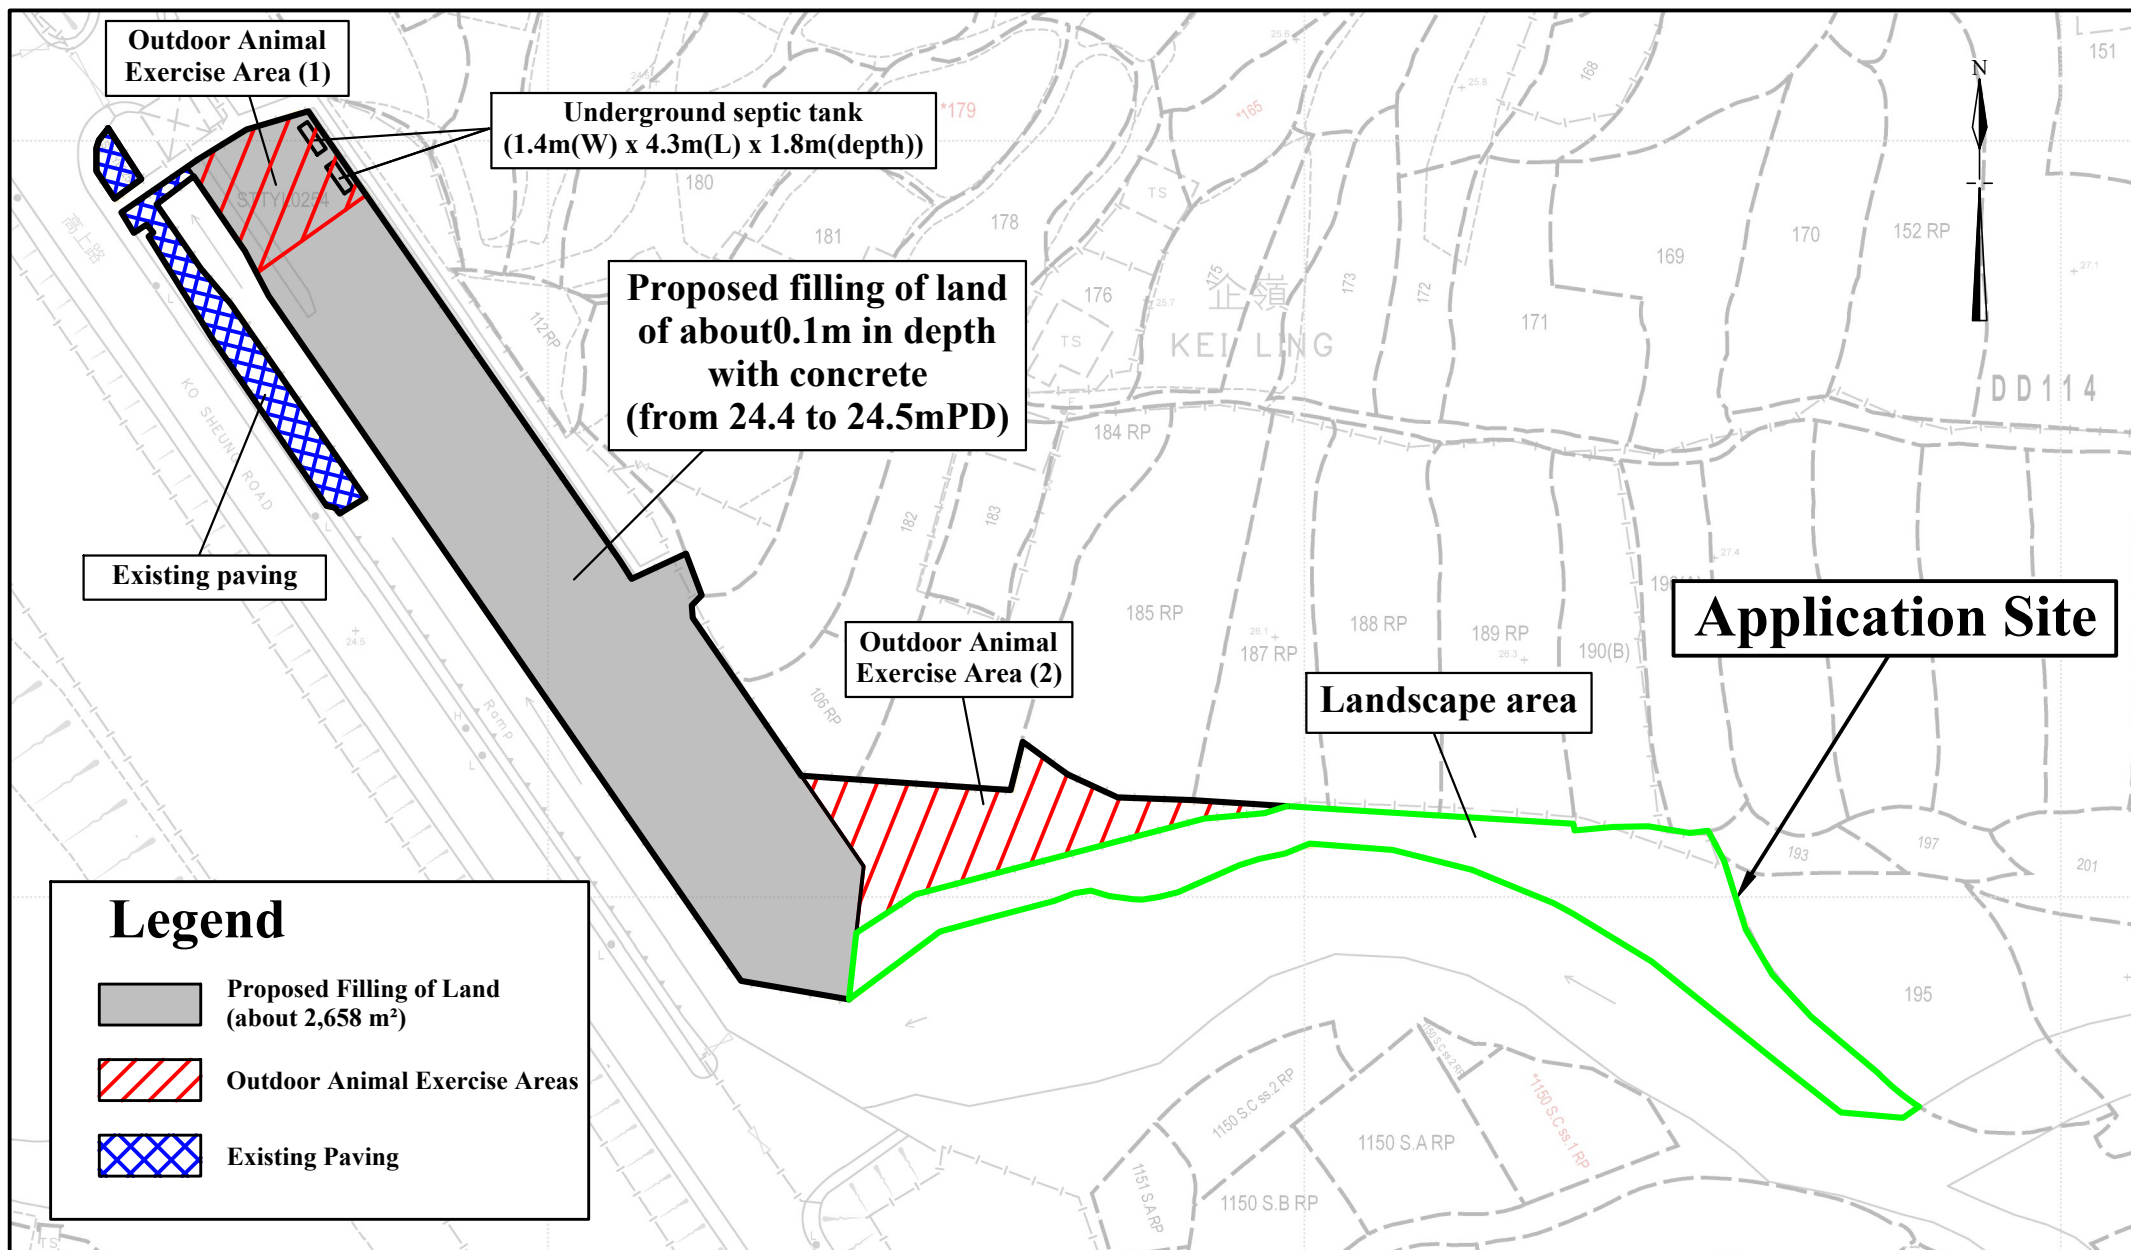

1:1000


Plan showing Proposed Filling of Land, Outdoor Animal Exercise Areas and Landscape Area

Government Land in D.D.114
Pat Heung, Yuen Long


Goldrich Planners & Surveyors Ltd.

July 2026

**Plan 4
(P 23009)**

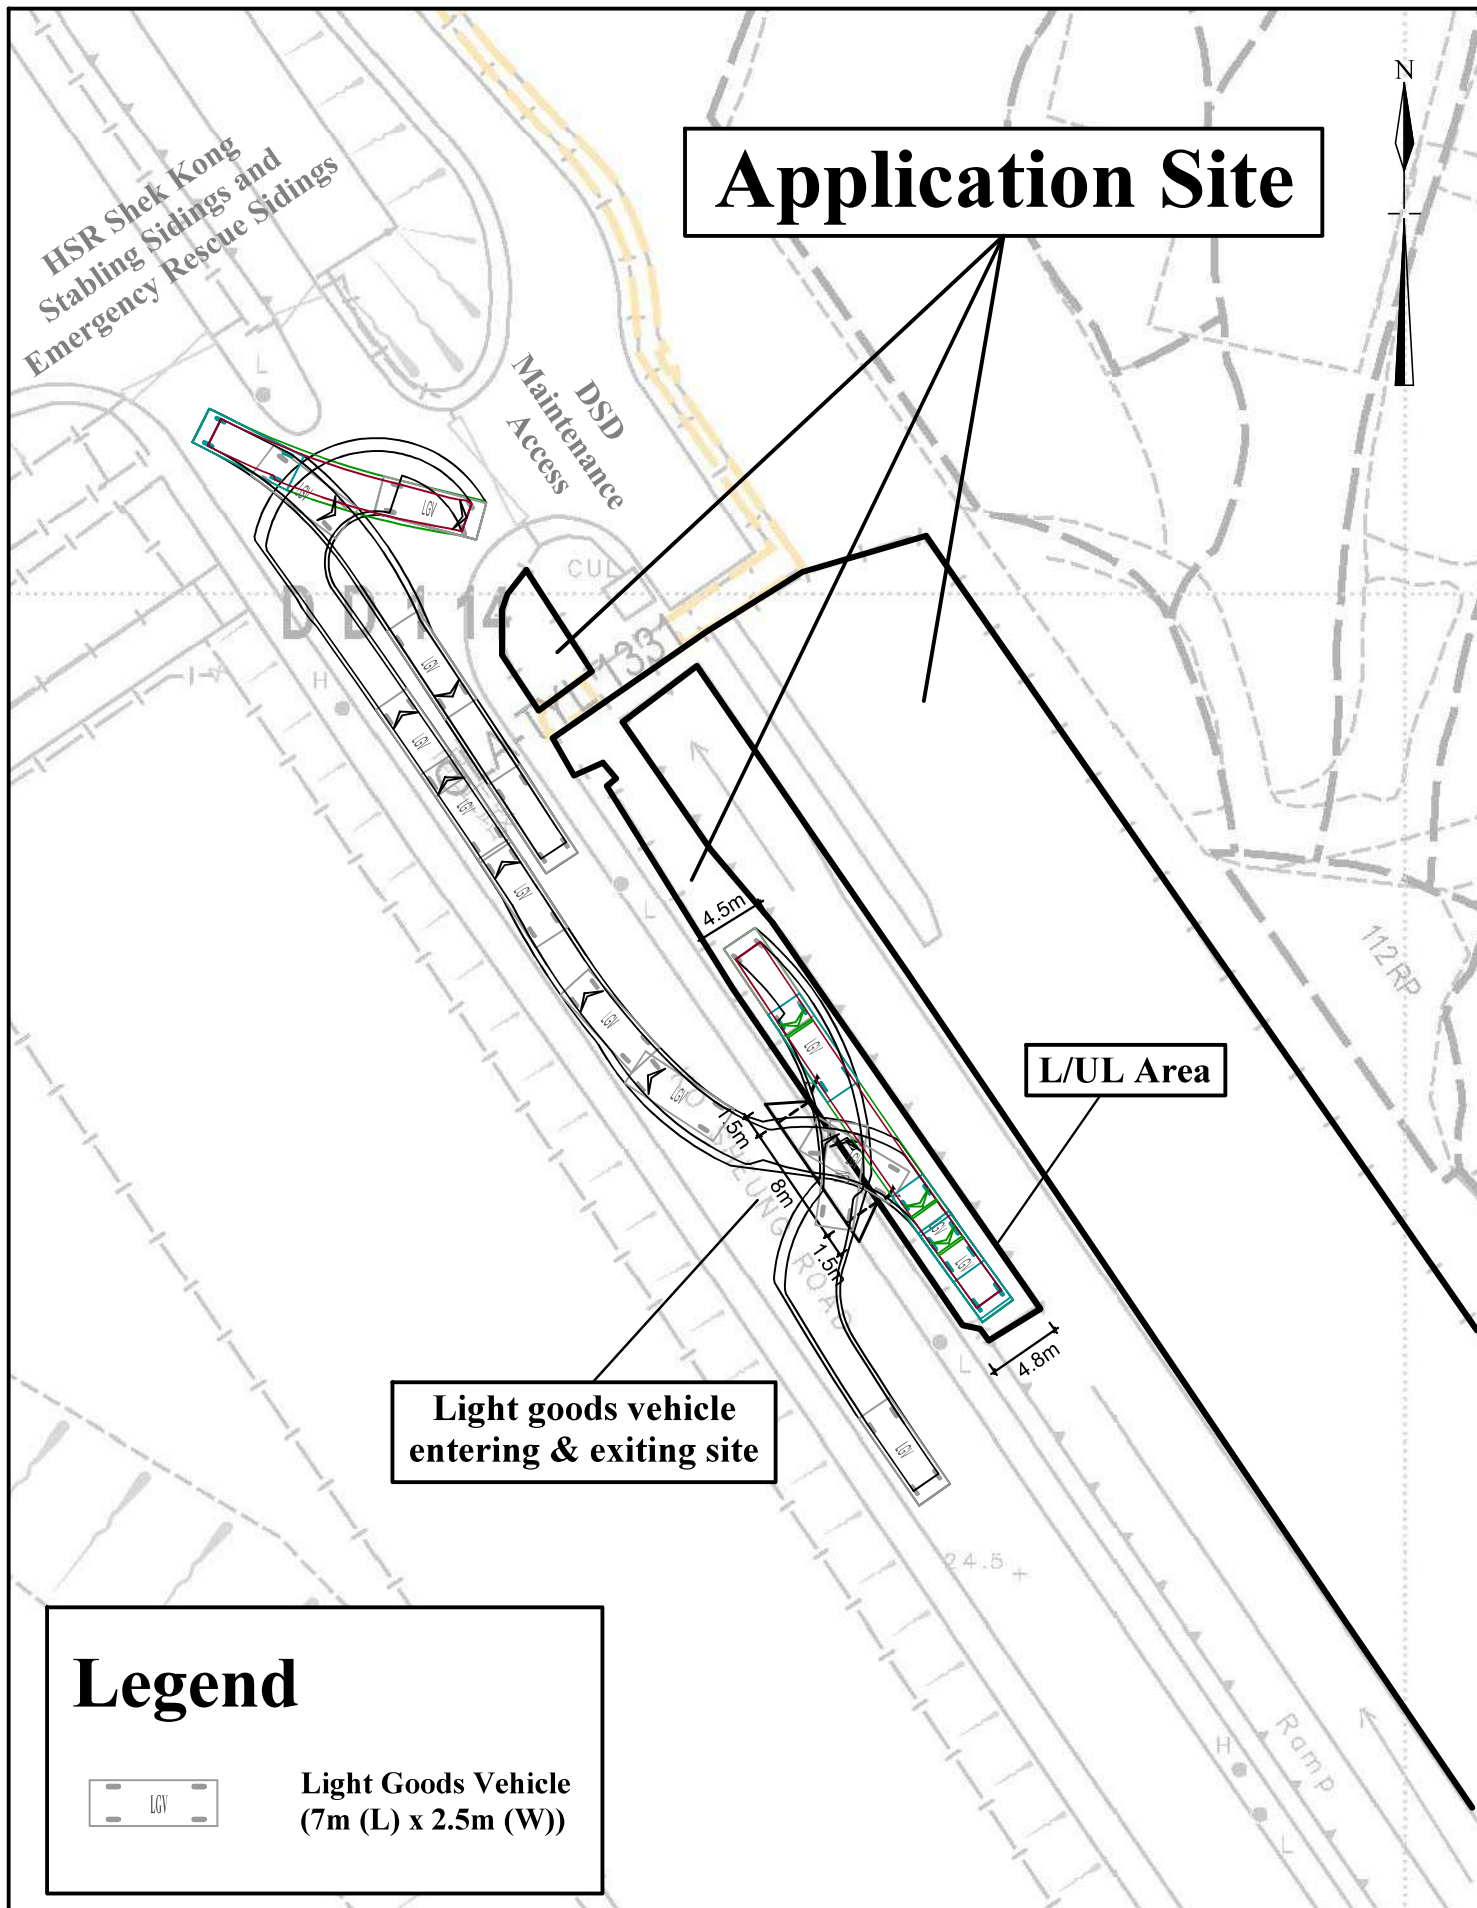

1:500	Swept Path Analysis Government Land in D.D.114 Pat Heung, Yuen Long	Goldrich Planners & Surveyors Ltd.
July 2026		Plan 5 (P 23009)

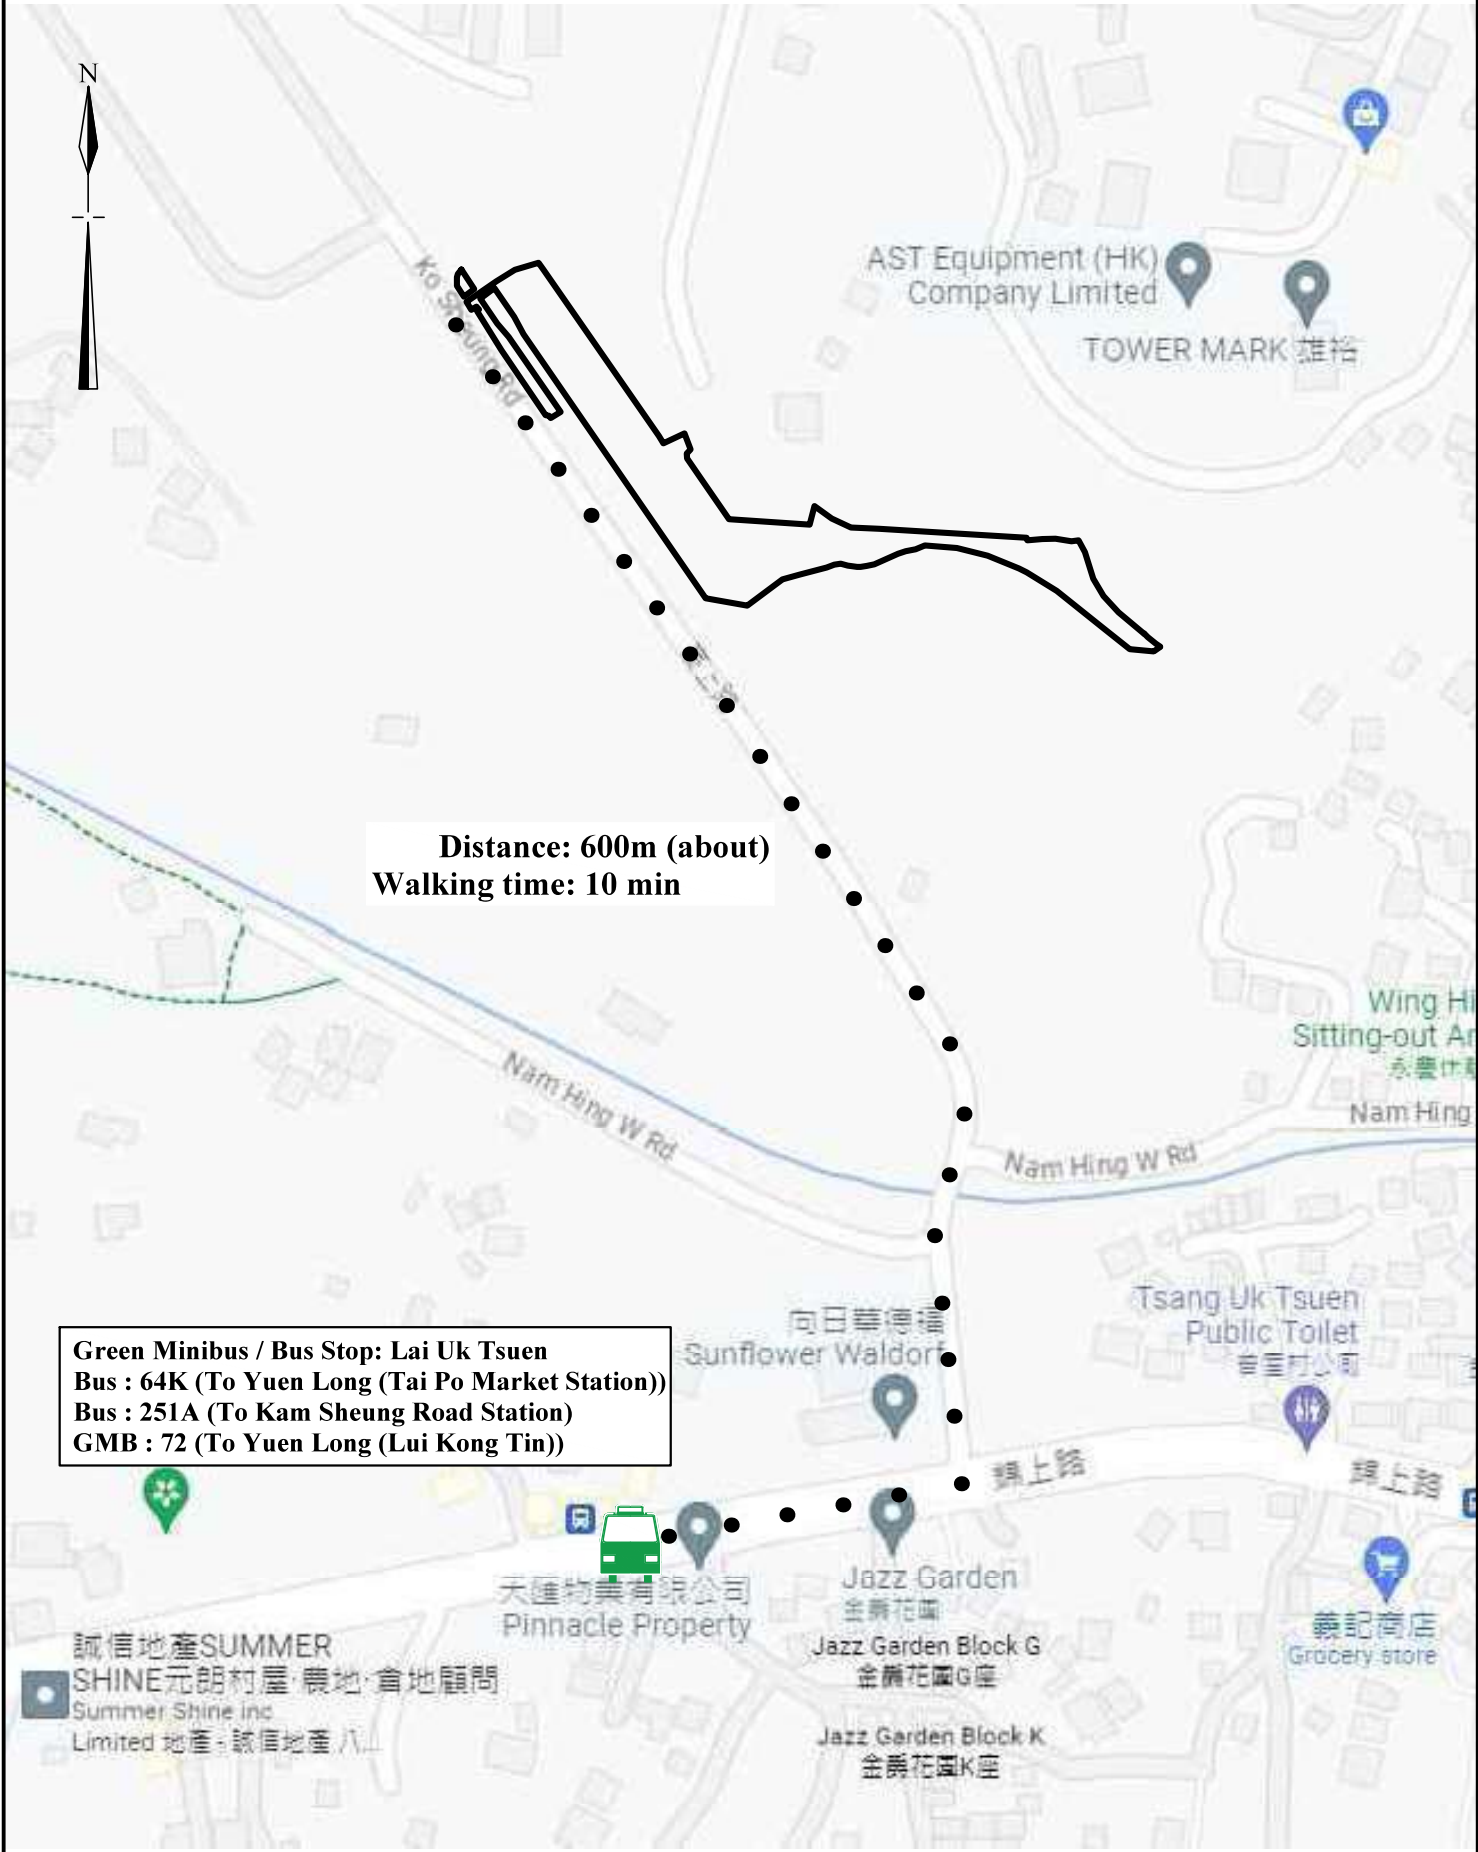

N.T.S	Plan Showing Nearest Public Transportation Services Government Land in D.D.114 Pat Heung, Yuen Long	Goldrich Planners & Surveyors Ltd.
July 2026		Plan 6 (P 23009)