


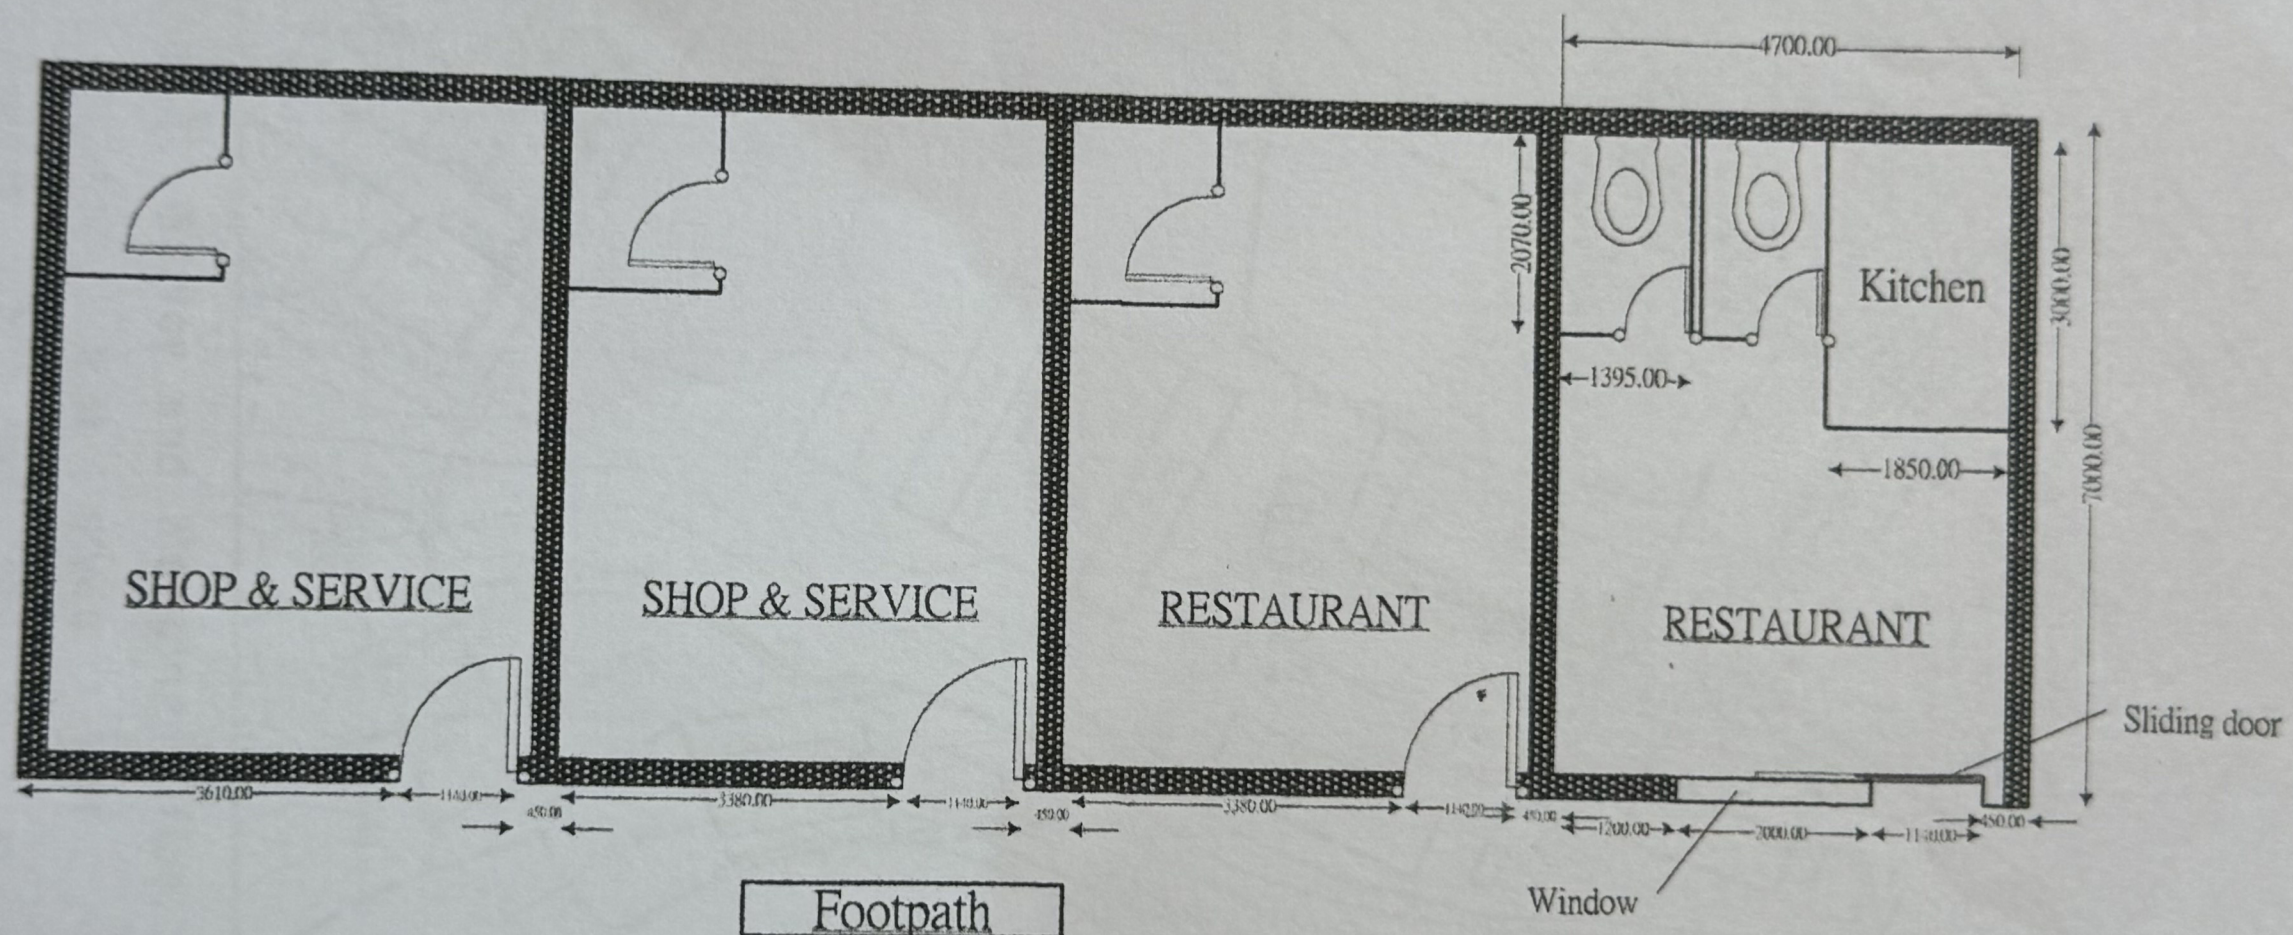

Footpath



Footpath

Roadway

Footpath

