


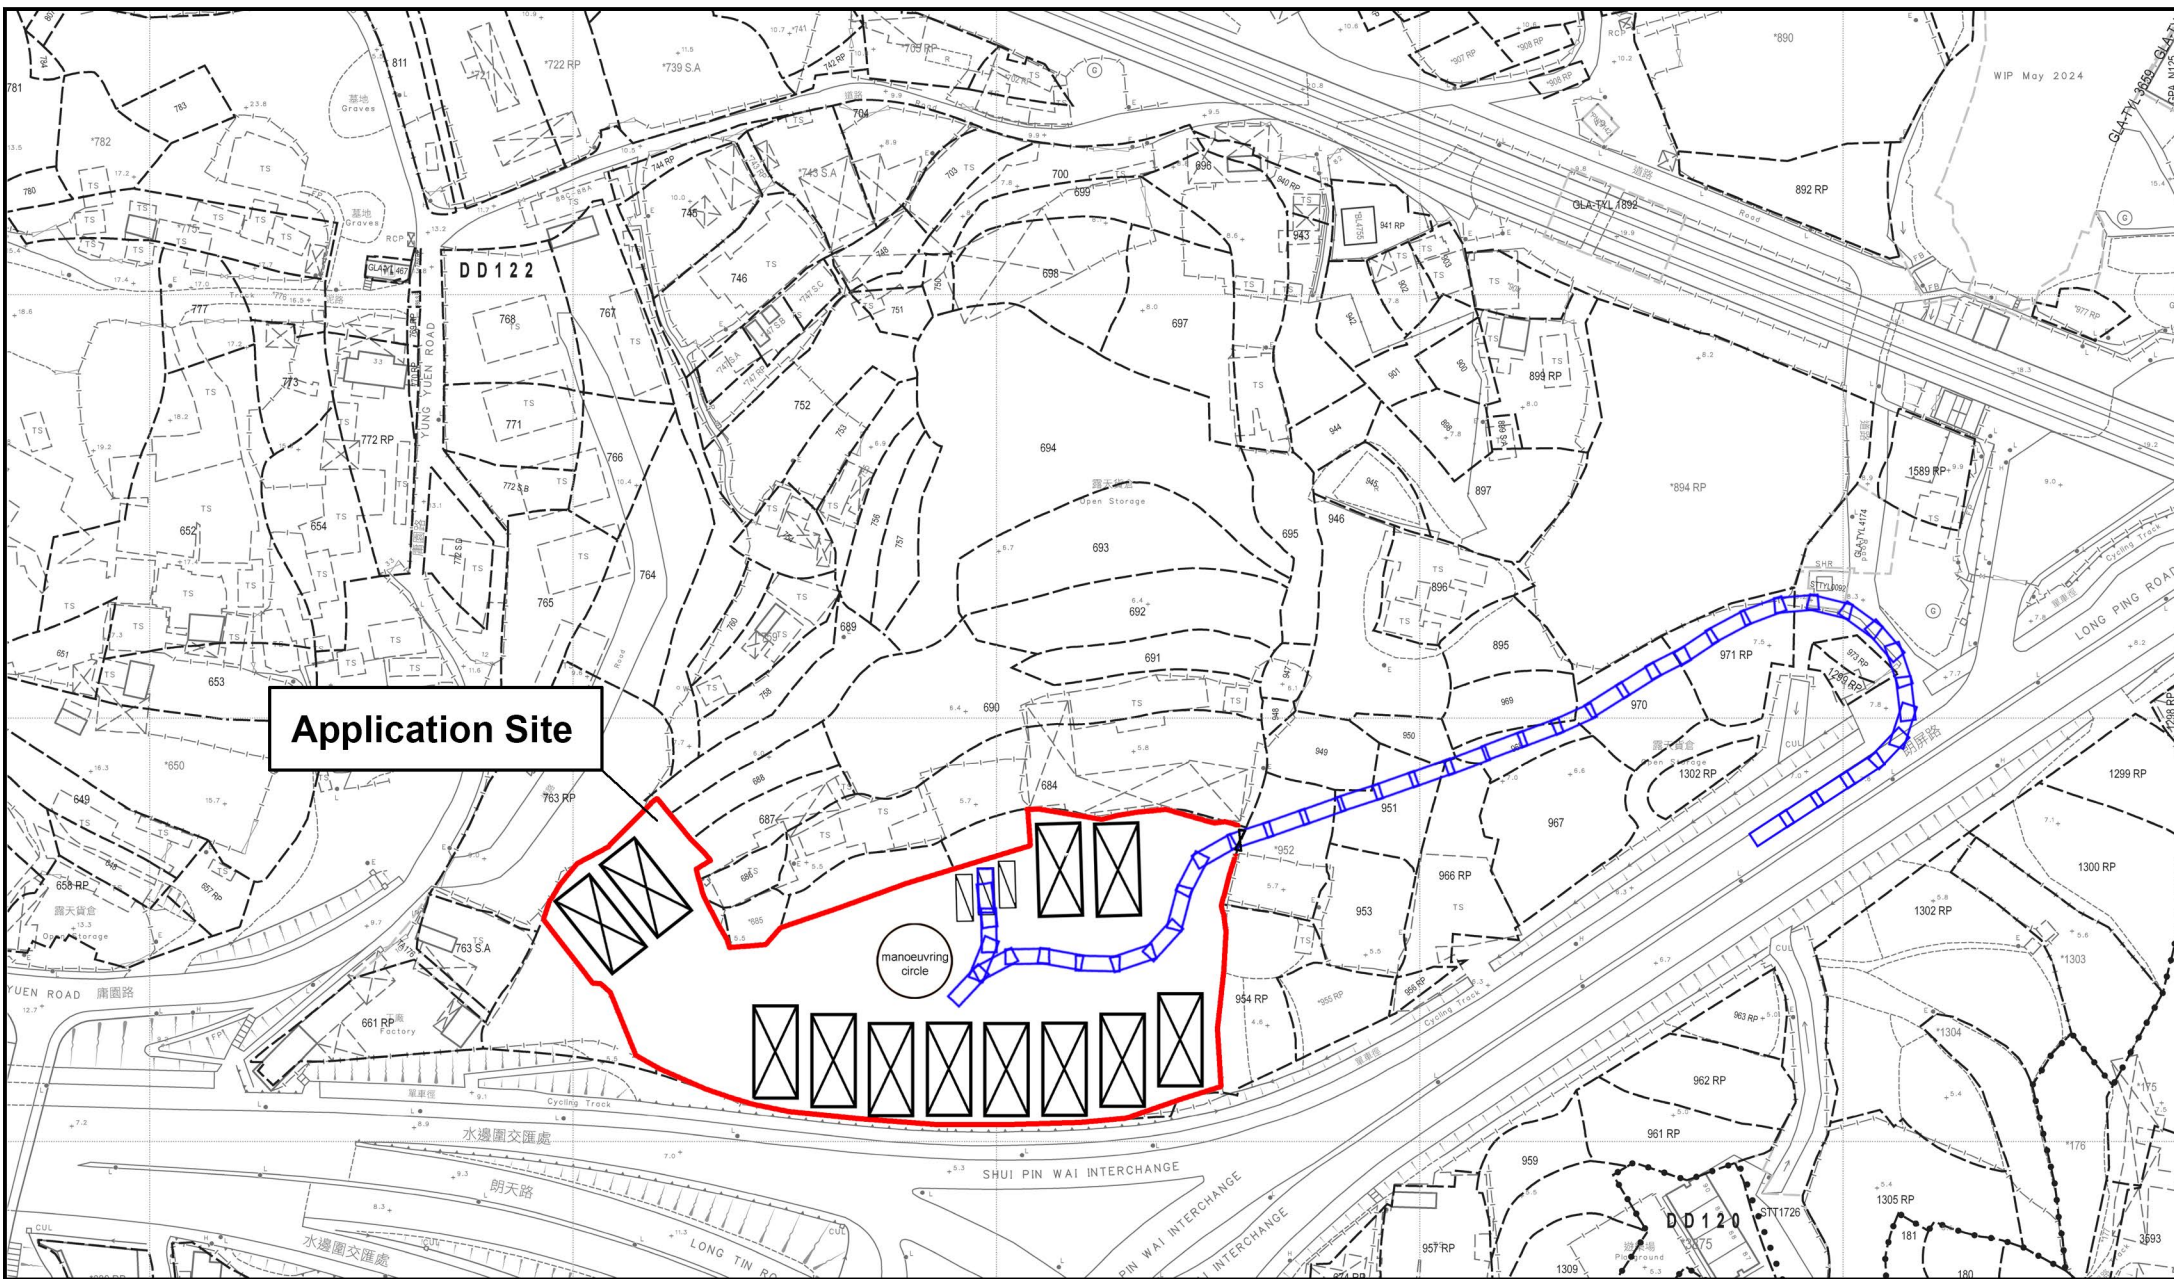


Project 項目名稱:
 Proposed Temporary Warehouse for a Period of 3 Years at
 Lots 665 RP (Part), 676 RP, 677 RP, 678 RP(Part),
 679 RP(Part), 680 RP(Part), 681, 682(Part), 683(Part),
 687(Part), 689(Part) and 954 RP (Part) in D.D.122,
 PingShan, YuenLong, New Territories

Drawing Title 圖紙標題:
 Swept Path (IN)

Drawing No. 圖號:
 20240909

Remarks 備註:

- Heavy Goods Vehicle IN
- Heavy Goods Vehicle OUT

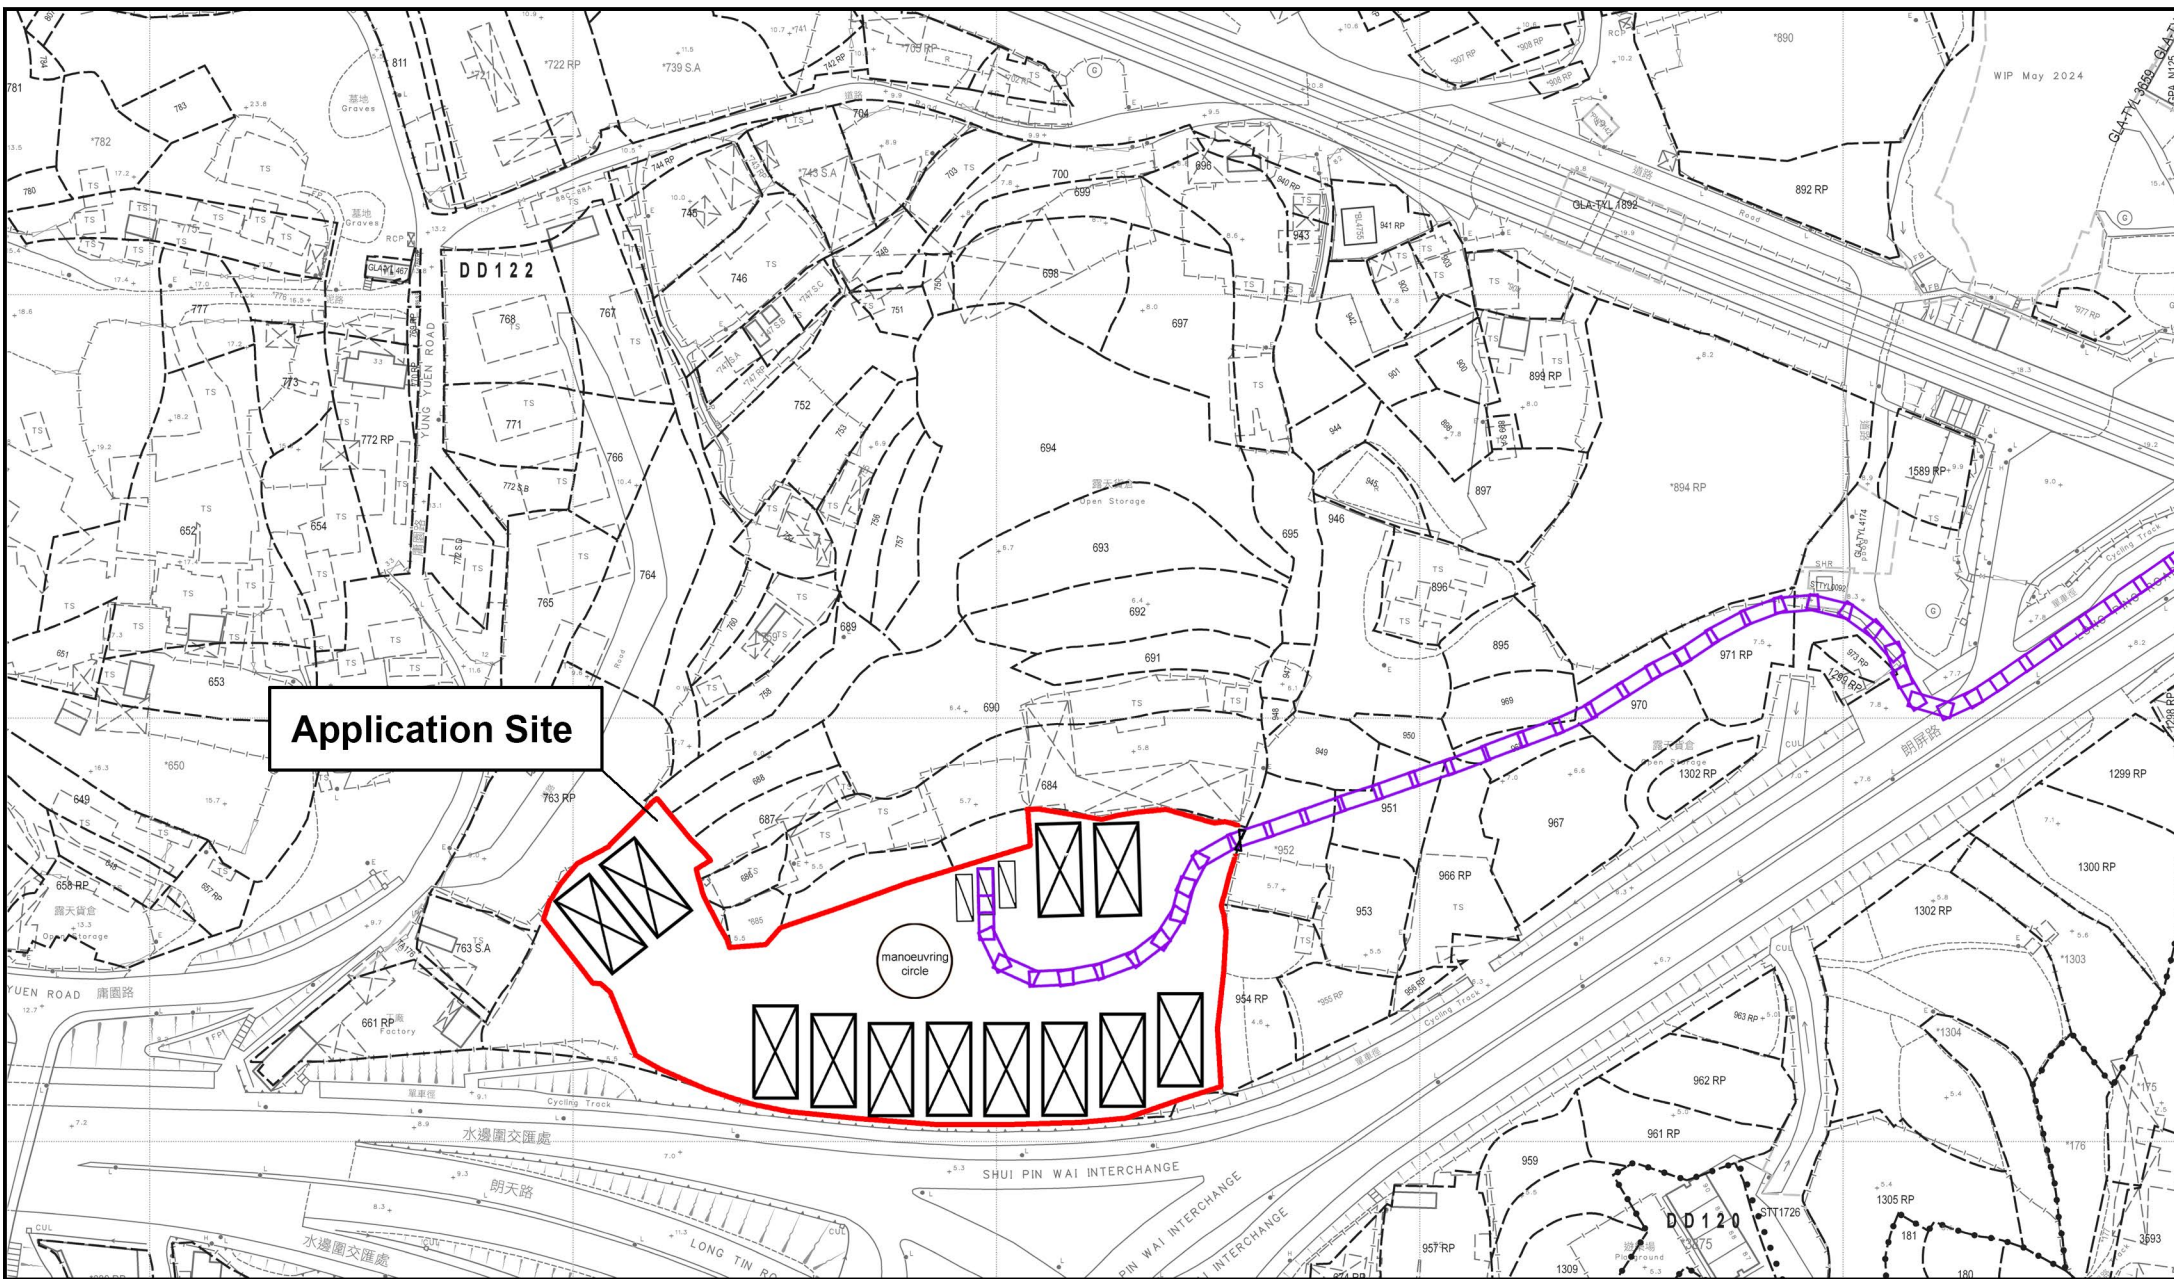

Project 項目名稱:
 Proposed Temporary Warehouse for a Period of 3 Years at
 Lots 665 RP (Part), 676 RP, 677 RP, 678 RP(Part),
 679 RP(Part), 680 RP(Part), 681, 682(Part), 683(Part),
 687(Part), 689(Part) and 954 RP (Part) in D.D.122,
 PingShan, YuenLong, New Territories

Drawing Title 圖紙標題:
 Swept Path (OUT)

Drawing No. 圖號:
 20240909

Remarks 備註:

- Heavy Goods Vehicle IN
- Heavy Goods Vehicle OUT