


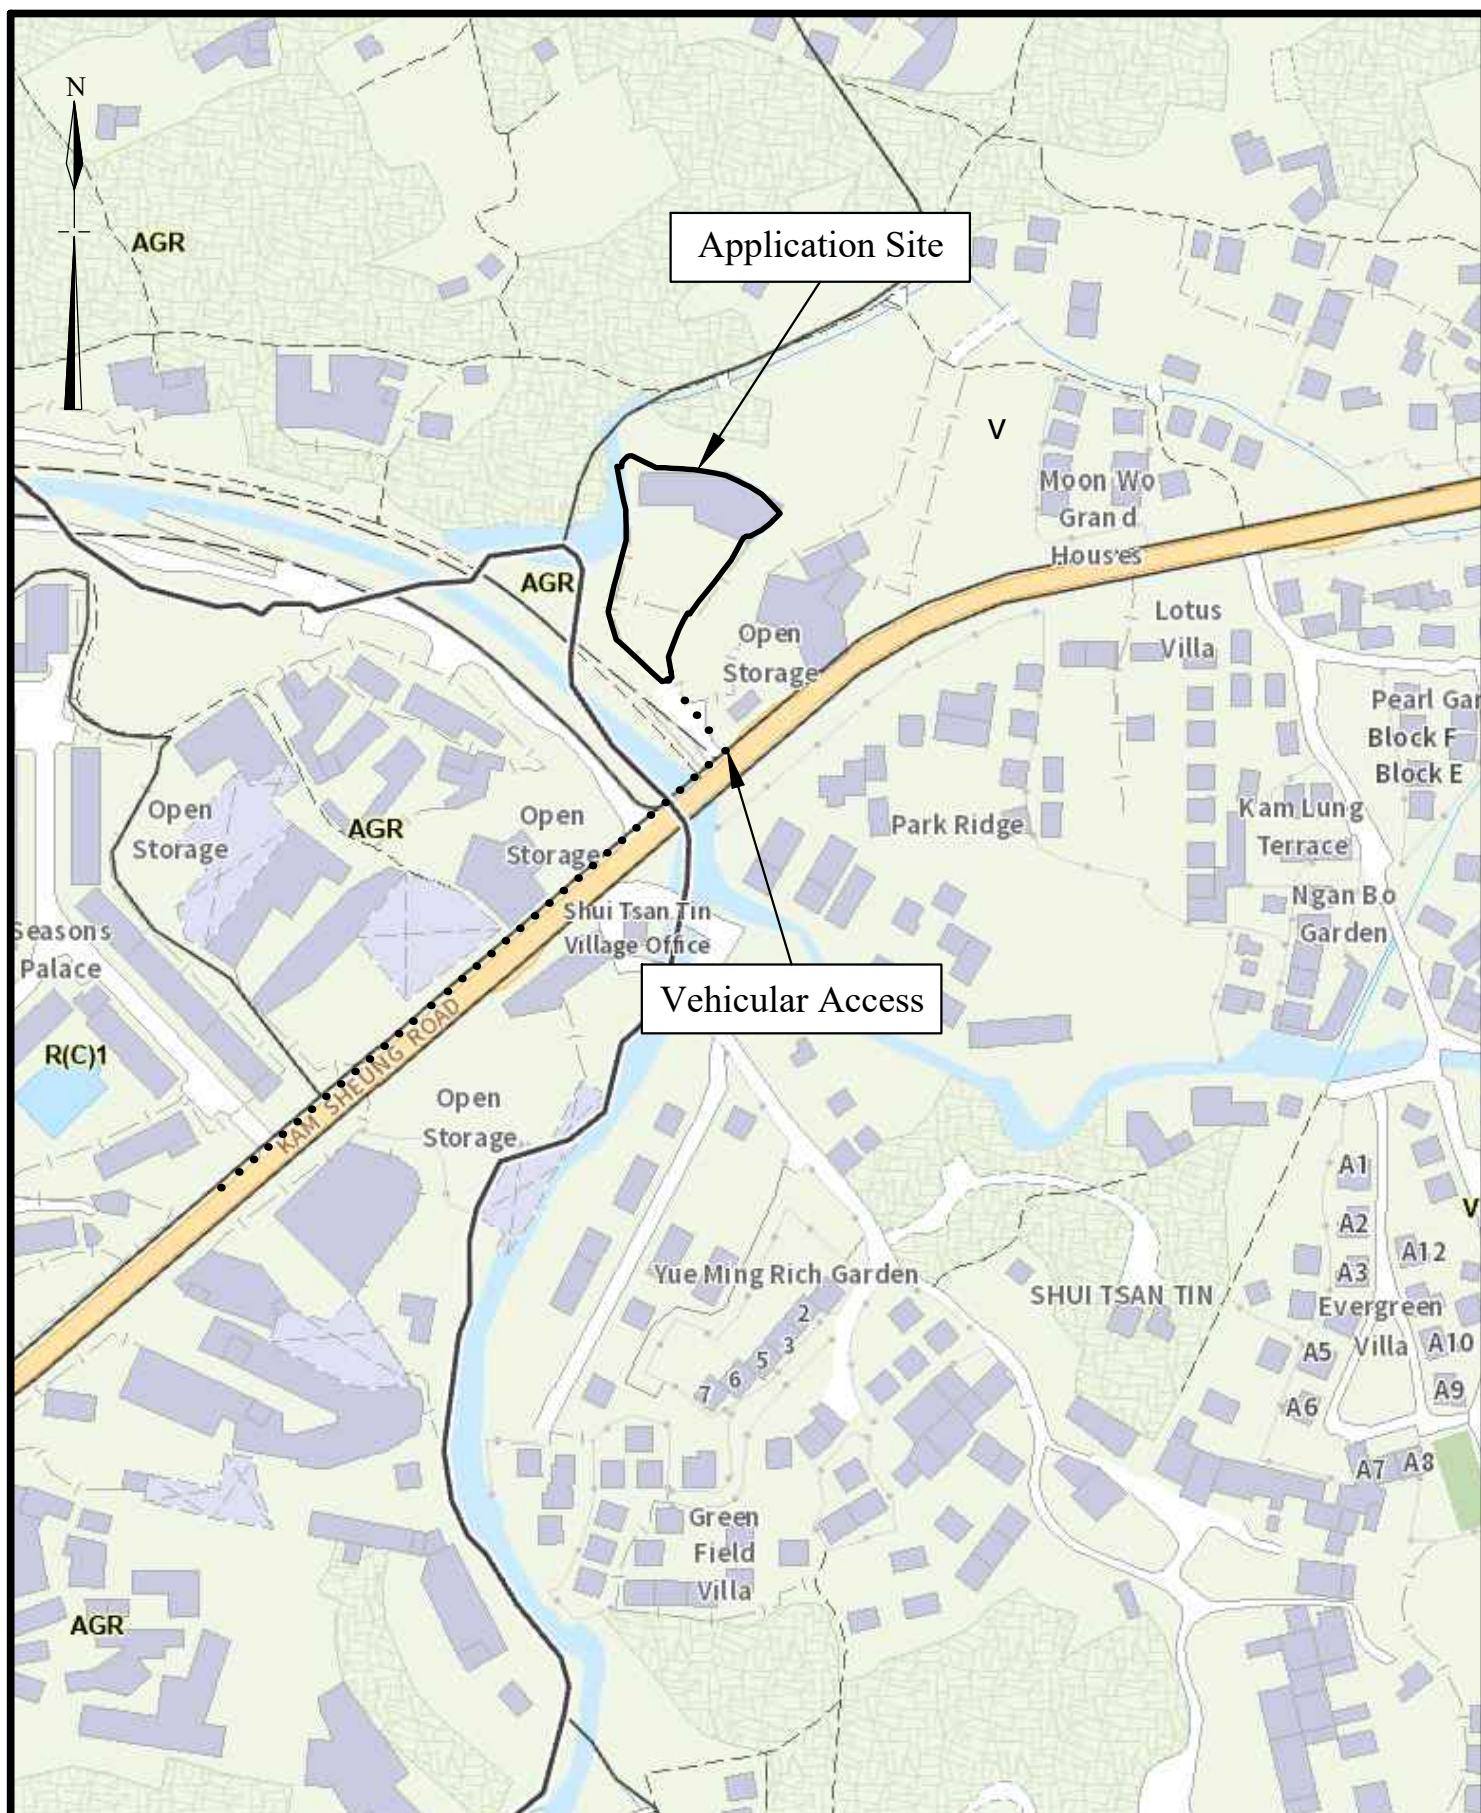

Extracted from Approved Shek Kong Outline Zoning Plan No. S/YL-SK/9

Not to Scale


Location Plan

Goldrich Planners &
Surveyors Ltd.

April 2025

Lots 670 S.A(Part), 670 S.F(Part), 670 R.P.(Part), 671 R.P.(Part) and
685 R.P.(Part) in D. D. 112 and Adjoining Government Land,
Lin Fa Tei, Shek Kong, Yuen Long

Plan 1
(A 7091)

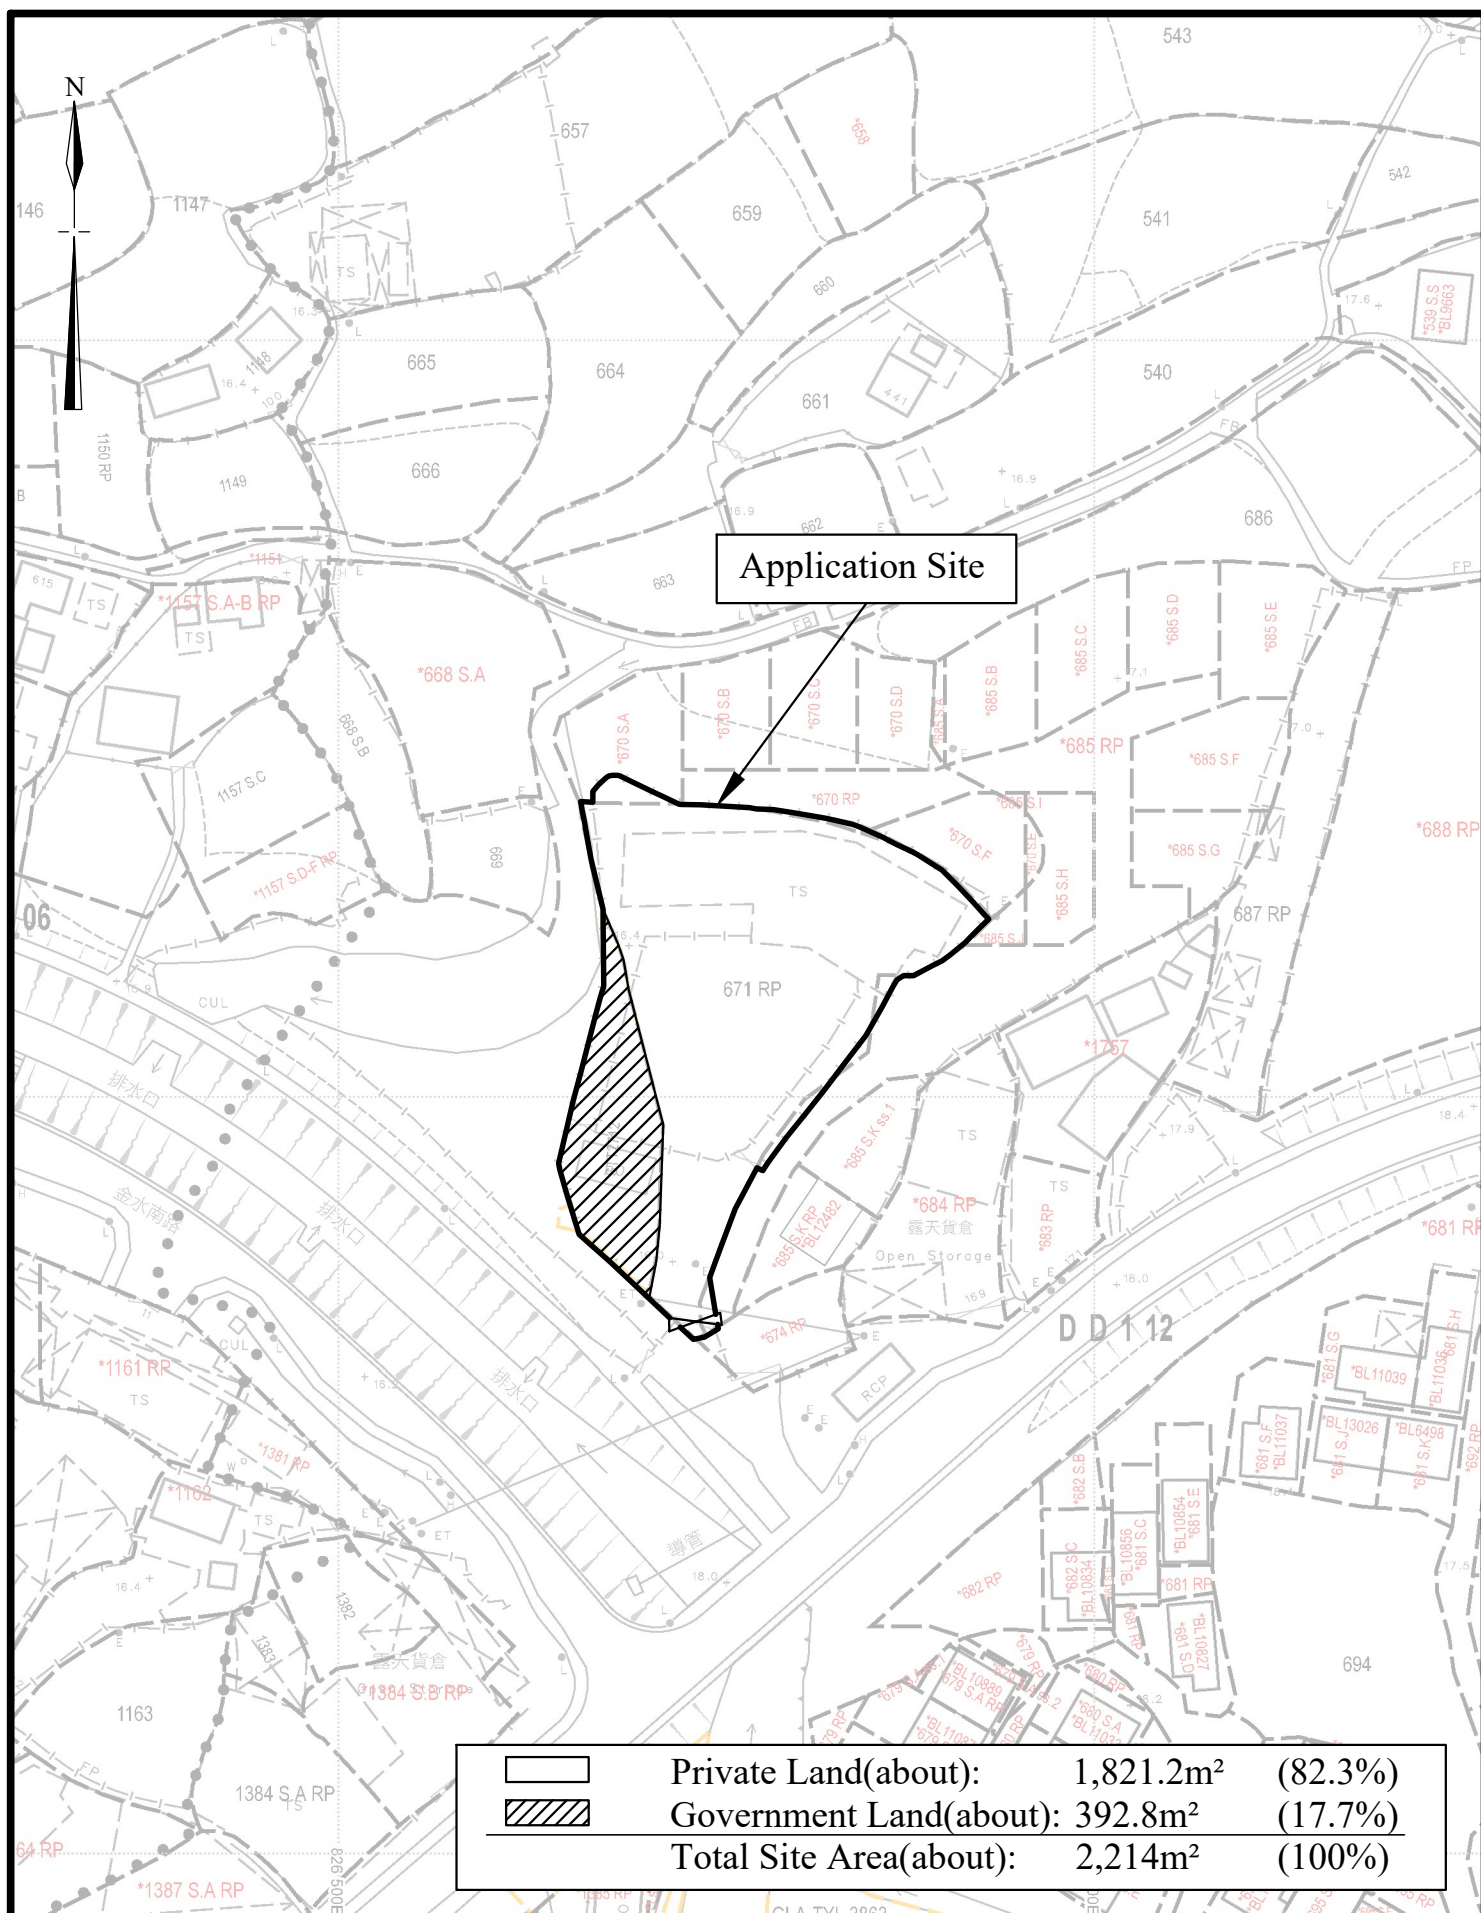

1 : 1000 (A4)


Lot Index Plan

**Goldrich Planners &
Surveyors Ltd.**

April 2025

Lots 670 S.A(Part), 670 S.F(Part), 670 R.P.(Part), 671 R.P.(Part) and
685 R.P.(Part) in D. D. 112 and Adjoining Government Land,
Lin Fa Tei, Shek Kong, Yuen Long

**Plan 2
(A 7091)**

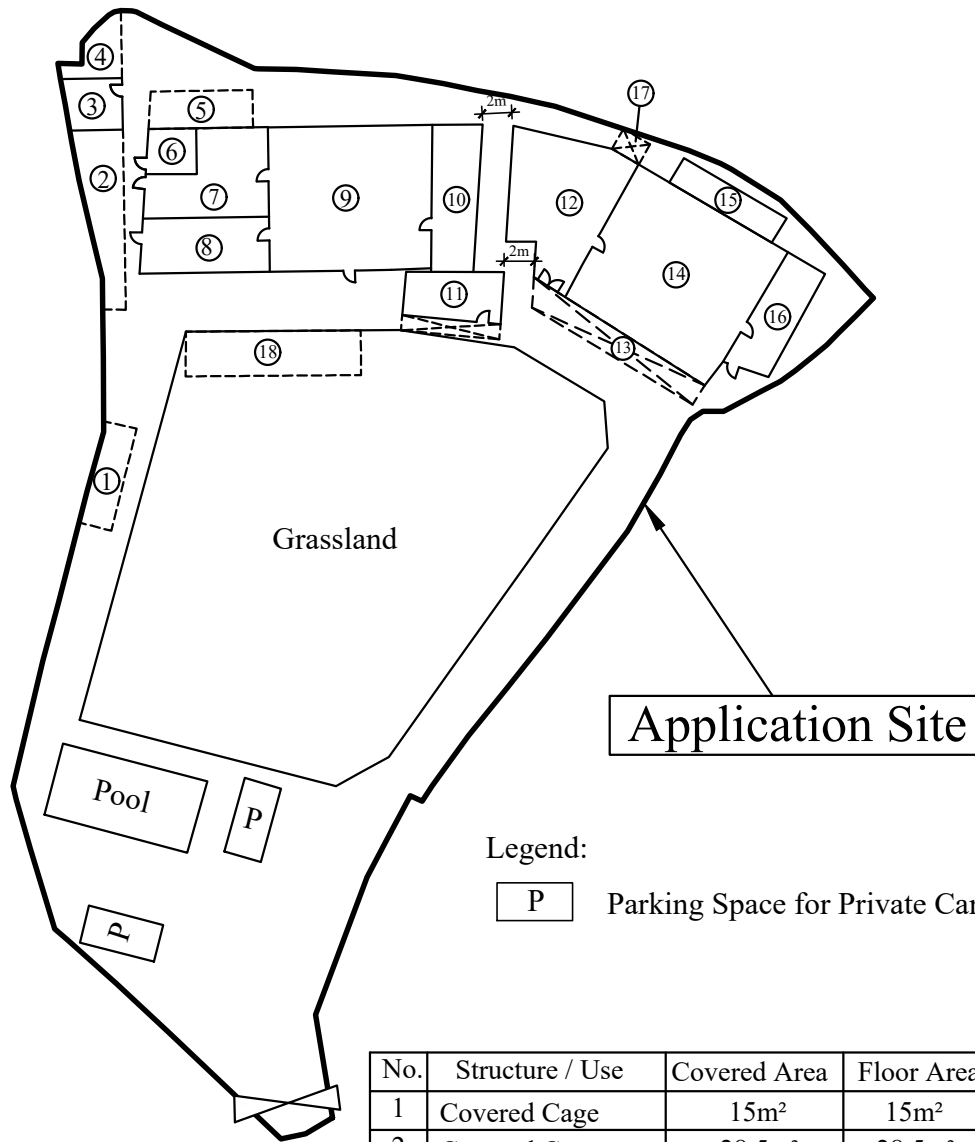

Legend:



Parking Space for Private Car: 2.5m x 5m

No.	Structure / Use	Covered Area	Floor Area	No. of Storey	Height
1	Covered Cage	15m ²	15m ²	1 Storey	3.5m
2	Covered Cage	28.5m ²	28.5m ²	1 Storey	3.5m
3	Storeroom	12.9m ²	12.9m ²	1 Storey	4.5m
4	Covered Cage	11.1m ²	11.1m ²	1 Storey	3.5m
5	Covered Cage	16.9m ²	16.9m ²	1 Storey	4.5m
6	Storeroom	10m ²	10m ²	1 Storey	4.5m
7	Kennel	38m ²	38m ²	1 Storey	4.5m
8	Kennel	31m ²	31m ²	1 Storey	4.5m
9	Kennel	77m ²	77m ²	1 Storey	4.5m
10	Kennel	30m ²	30m ²	1 Storey	4.5m
11	Office with canopy	27.1m ²	27.1m ²	1 Storey	6m
12	Reception	59.2m ²	59.2m ²	1 Storey	4.5m
13	Open Shed	21.1m ²	21.1m ²	1 Storey	4.5m
14	Kennel	115.2m ²	115.2m ²	1 Storey	4.5m
15	Storeroom	15m ²	15m ²	1 Storey	4.5m
16	Kennel	16.5m ²	16.5m ²	1 Storey	4.5m
17	Open Shed	3m ²	3m ²	1 Storey	4.5m
18	Covered Cage	34.2m ²	34.2m ²	1 Storey	3.5m
Total		561.7m ²	561.7m ²		

1 : 500 (A4)


Layout Plan

Goldrich Planners &
Surveyors Ltd.


May 2025

Lots 670 S.A(Part), 670 S.F(Part), 670 R.P.(Part), 671 R.P.(Part) and
685 R.P.(Part) in D. D. 112 and Adjoining Government Land,
Lin Fa Tei, Shek Kong, Yuen Long

Plan 3
(A 7091)

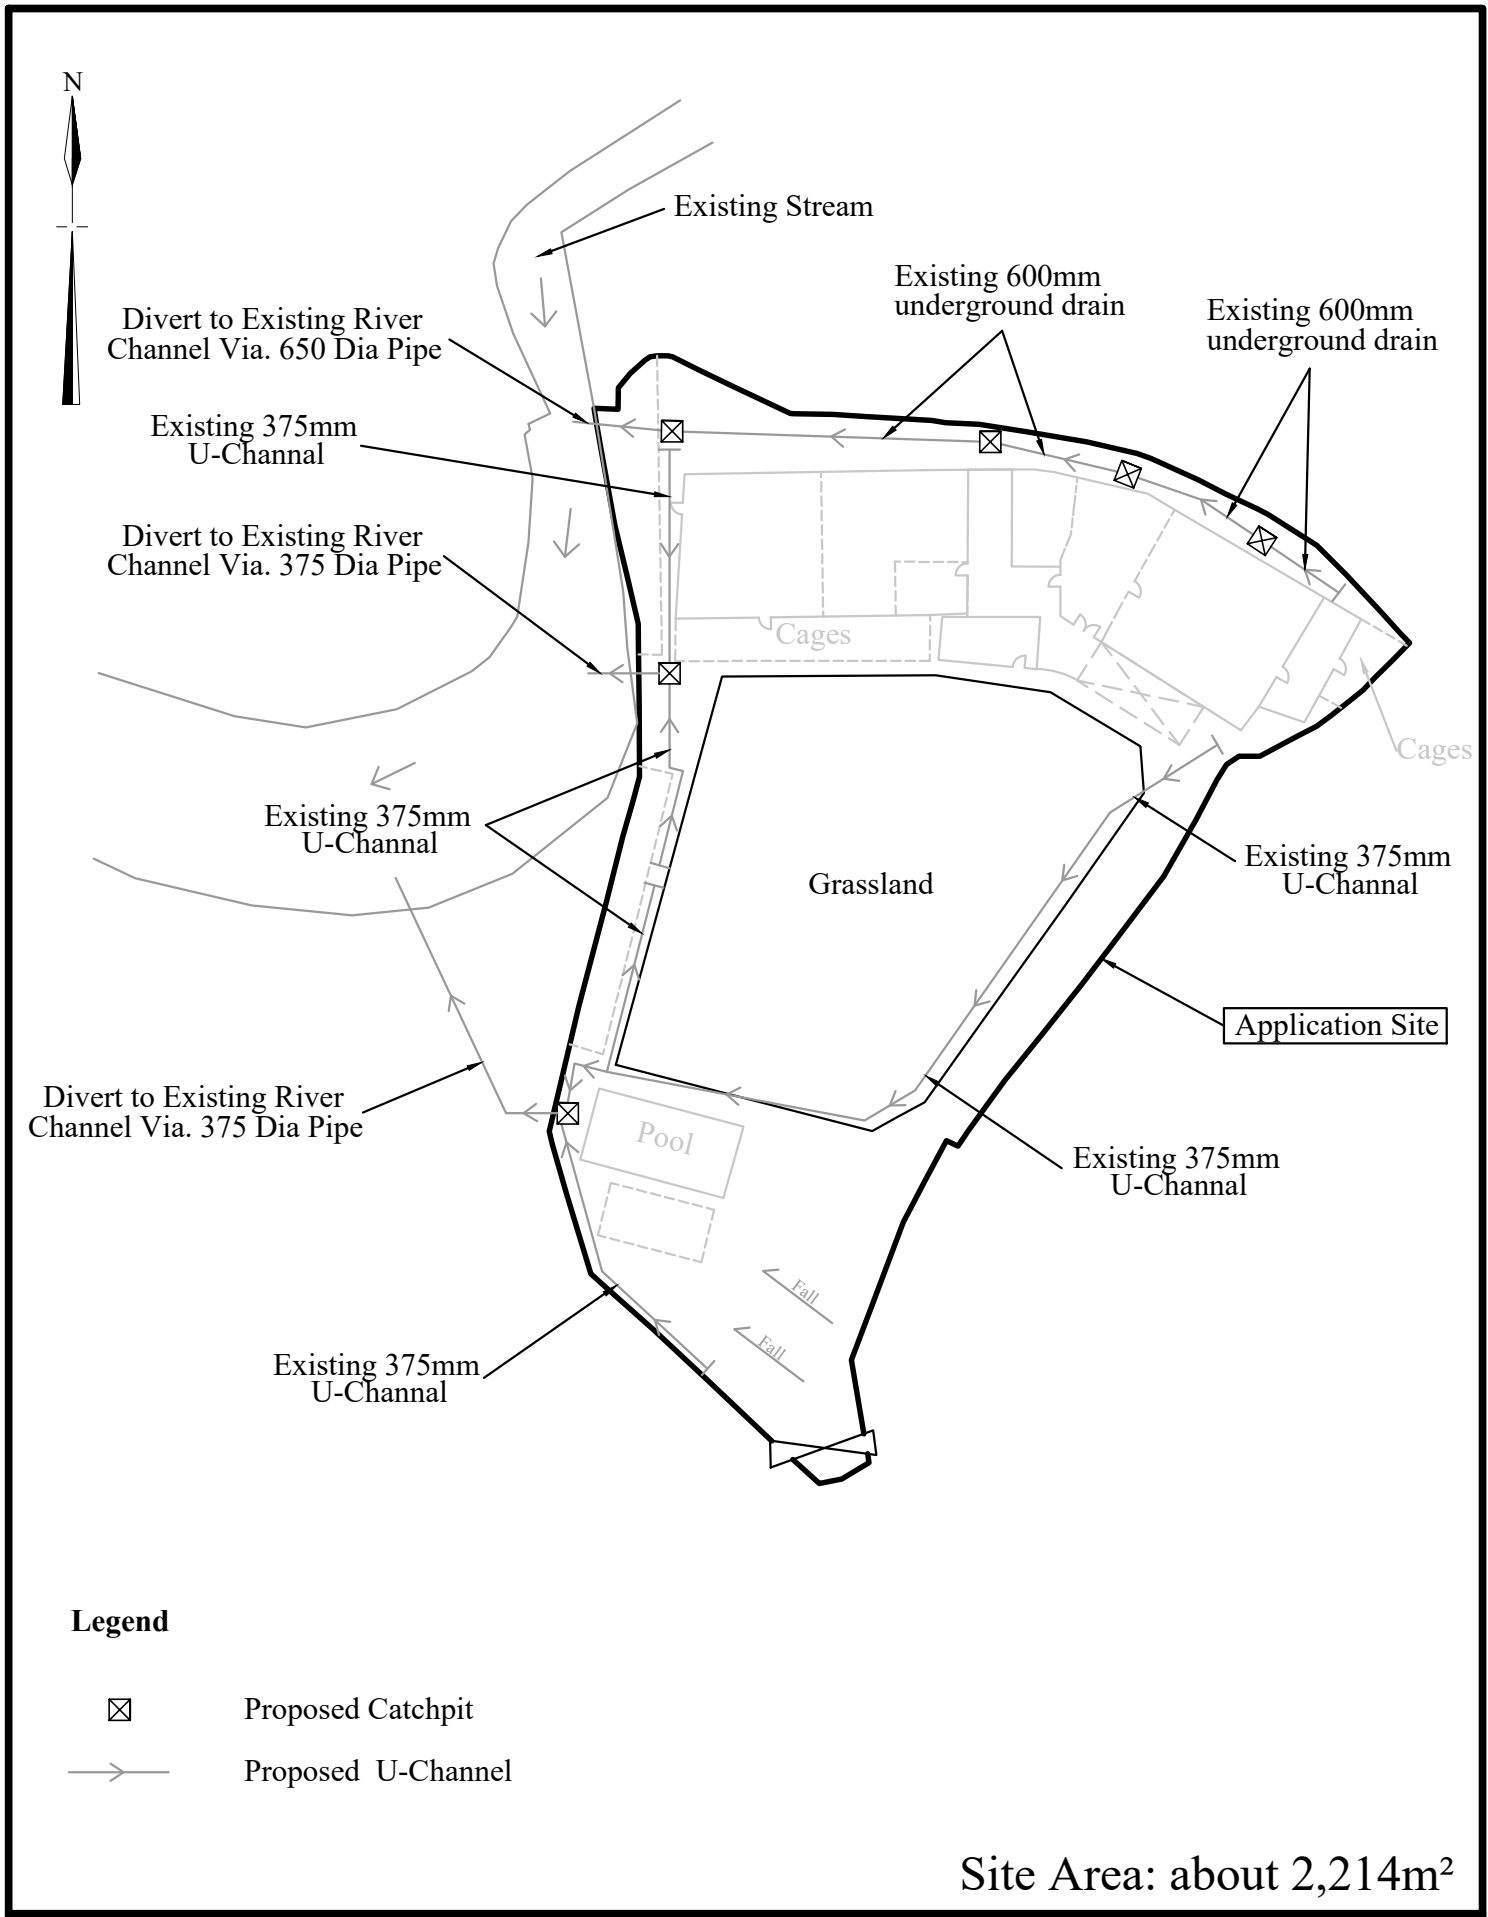

1 : 500 (A4)	Drainage Proposal	Goldrich Planners & Surveyors Ltd.
April 2025	Lots 670 S.A(Part), 670 S.F(Part), 670 R.P.(Part), 671 R.P.(Part) and 685 R.P.(Part) in D. D. 112 and Adjoining Government Land, Lin Fa Tei, Shek Kong, Yuen Long	Plan 4 (A 7091)

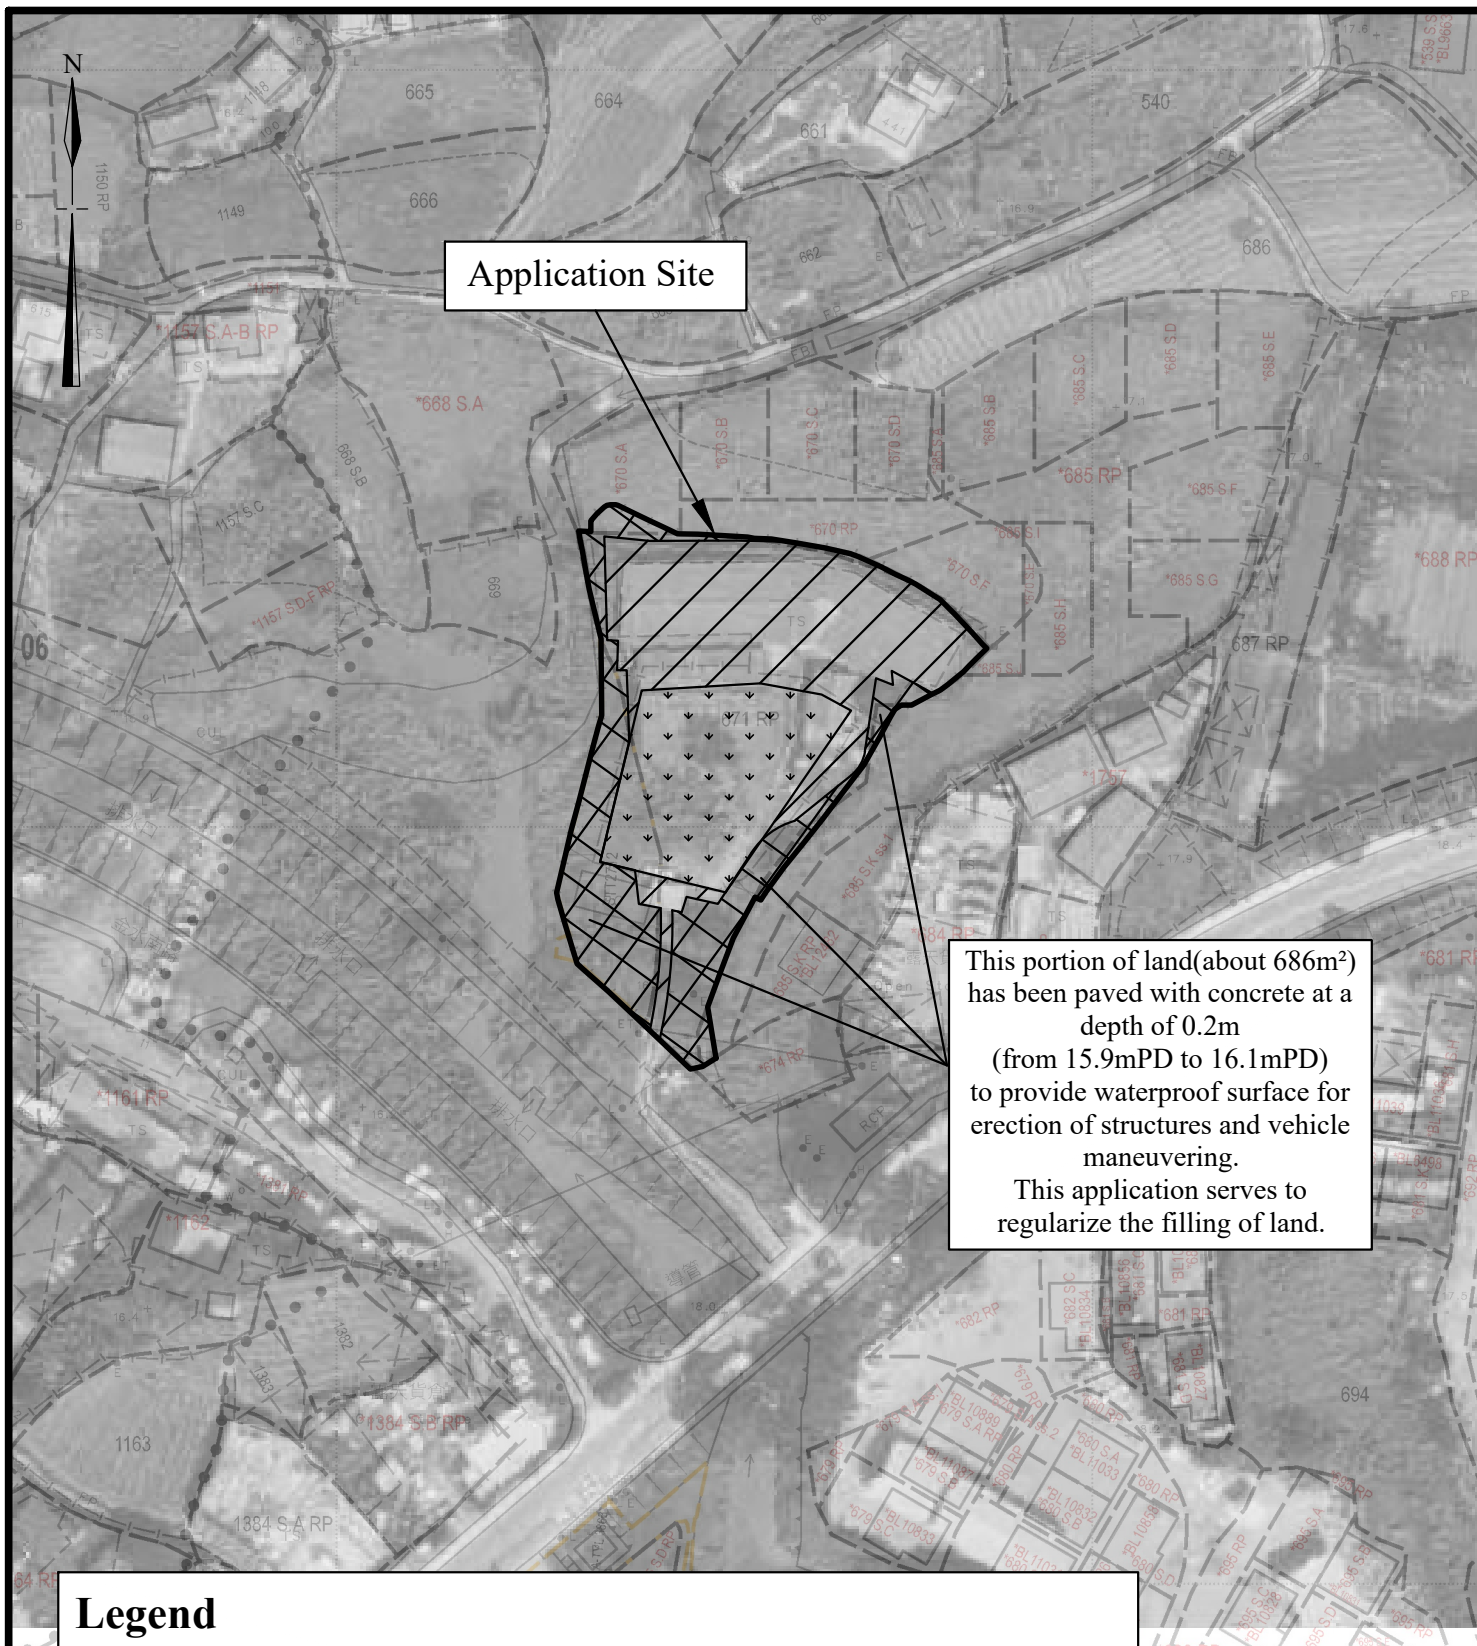

Legend

- Existing grassland (about 593m²)
- Paved area seeks regularization of filling of land (about 648m²)
- Paved area since 1990 (about 974m²)

Aerial Photo Dated 5.10.1990 (Gazette date of the Shek Kong IDPA Plan No. IDPA/YL-SK/1)

1 : 1000 (A4)

**Plan Showing Paved Area since 1990 and
Paved Area seeks regularization of Filling of Land**

**Goldrich Planners &
Surveyors Ltd.**

June 2025

Lots 670 S.A(Part), 670 S.F(Part), 670 R.P.(Part), 671 R.P.(Part) and 685 R.P.(Part) in D. D. 112 and Adjoining Government Land, Lin Fa Tei, Shek Kong, Yuen Long

**Plan 5
(A 7091)**