



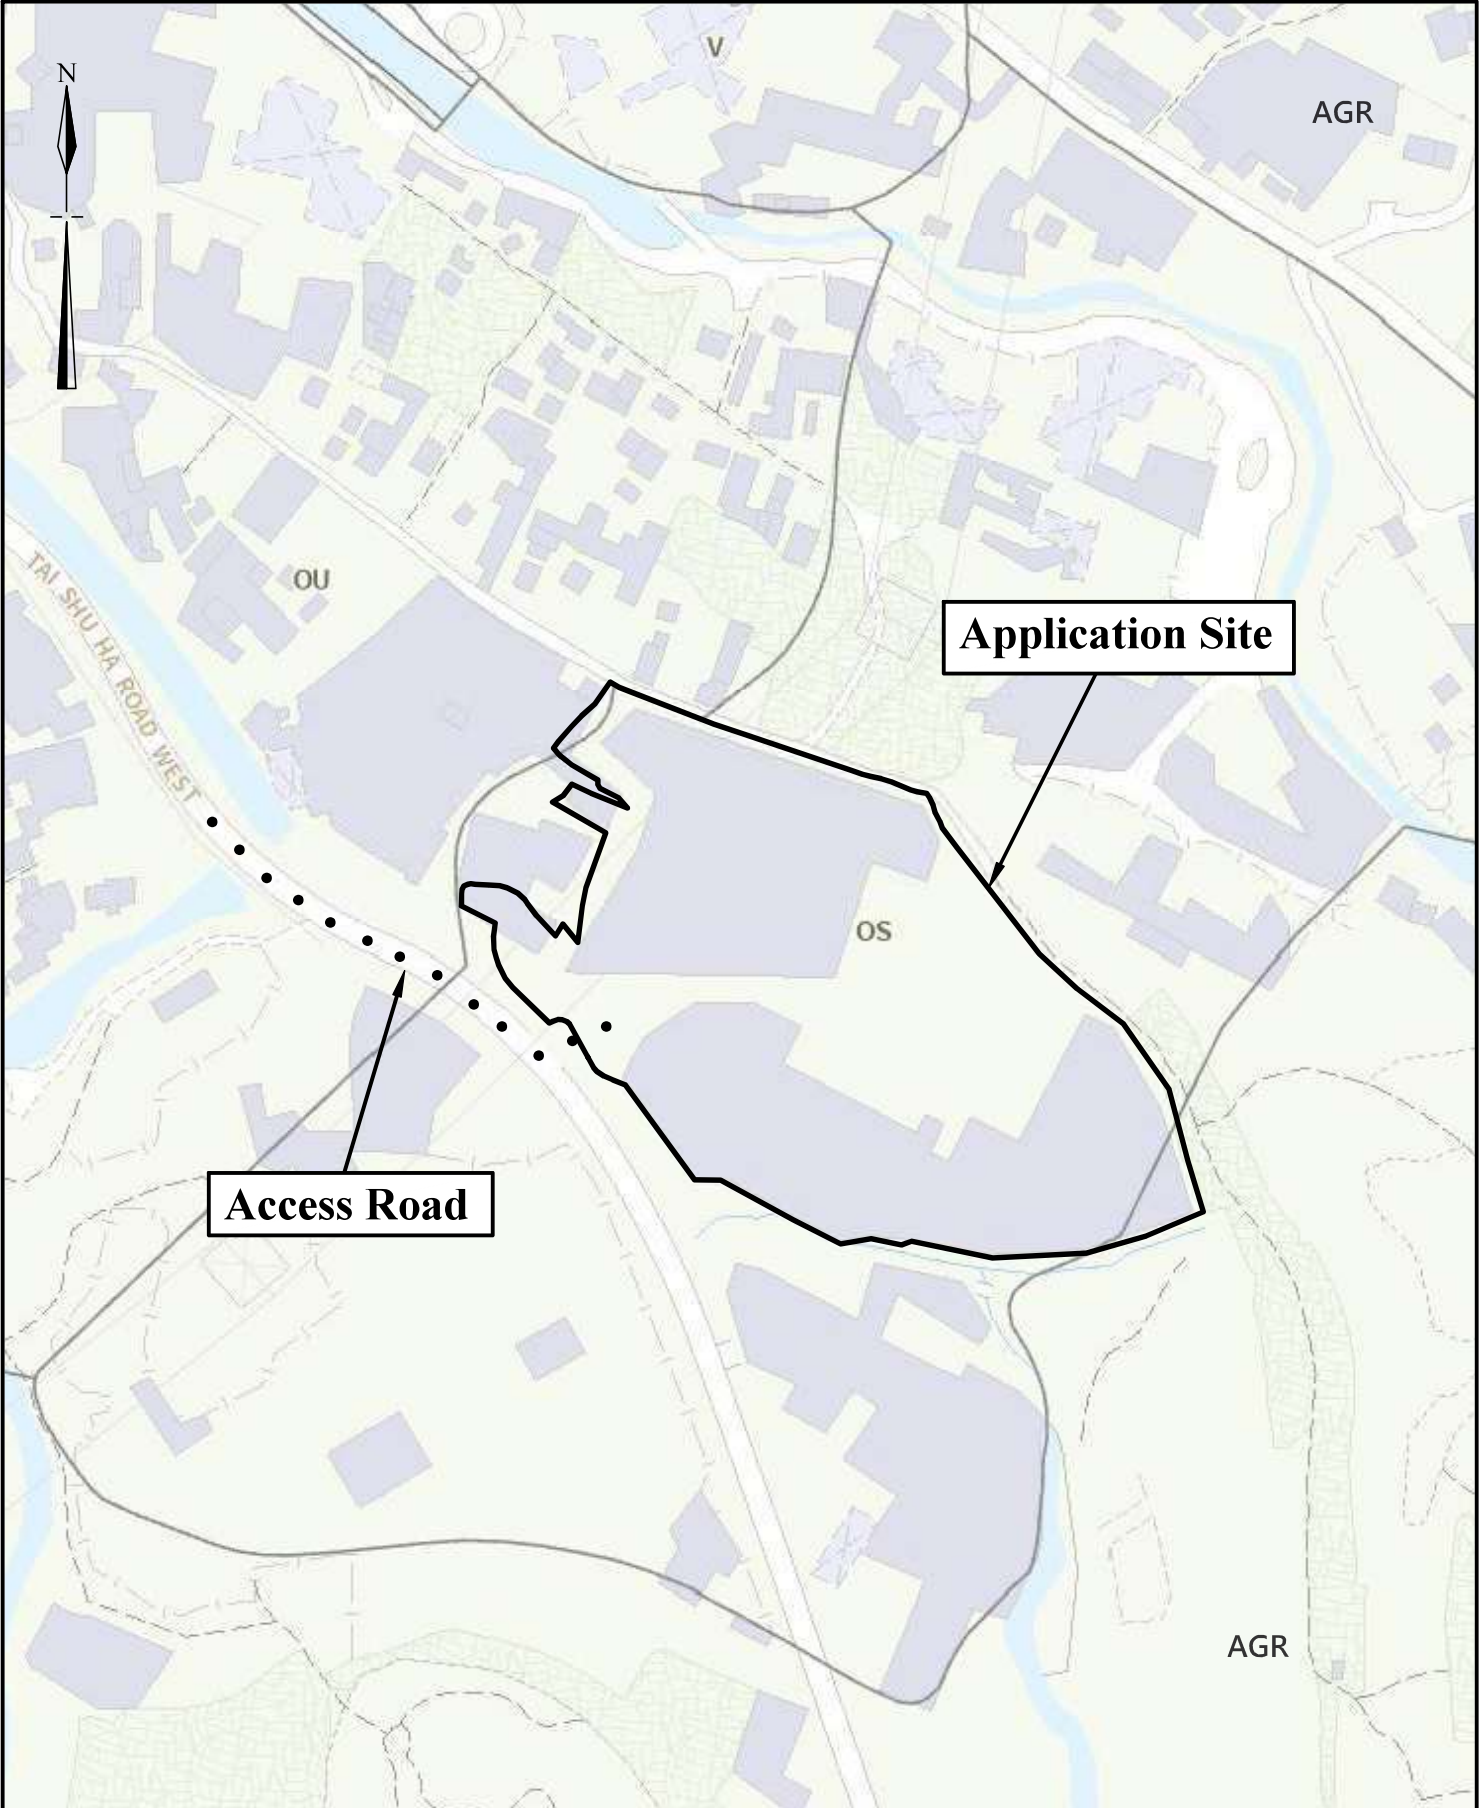


Extracted from Approved Tai Tong Outline Zoning Plan No. S/YL-TT/20


Not to scale	Location Plan Lots 1084, 1085, 1086, 1087, 1088, 1089, 1090, 1091, 1092, 1093 S.A & S. B.C, 1094, 1095, 1120RP, 1121(part), 1122 RP(part), 1123 RP(part), 1124, 1125, 1126(part), 1127(part), 1200 RP(part), 1379(part), 1380, 1381, 1382, 1383, 1384(part), 1385(part), 1388(part), 1389(part), 1393(part), 1399(part), 1400(part), 1401, 1402(part), 1403(part) and 1404(part) in D.D. 118 and Adjoining Government Land Yuen Long, N.T.	Goldrich Planners & Surveyors Ltd.
May 2025		Plan 1 (P 19069)

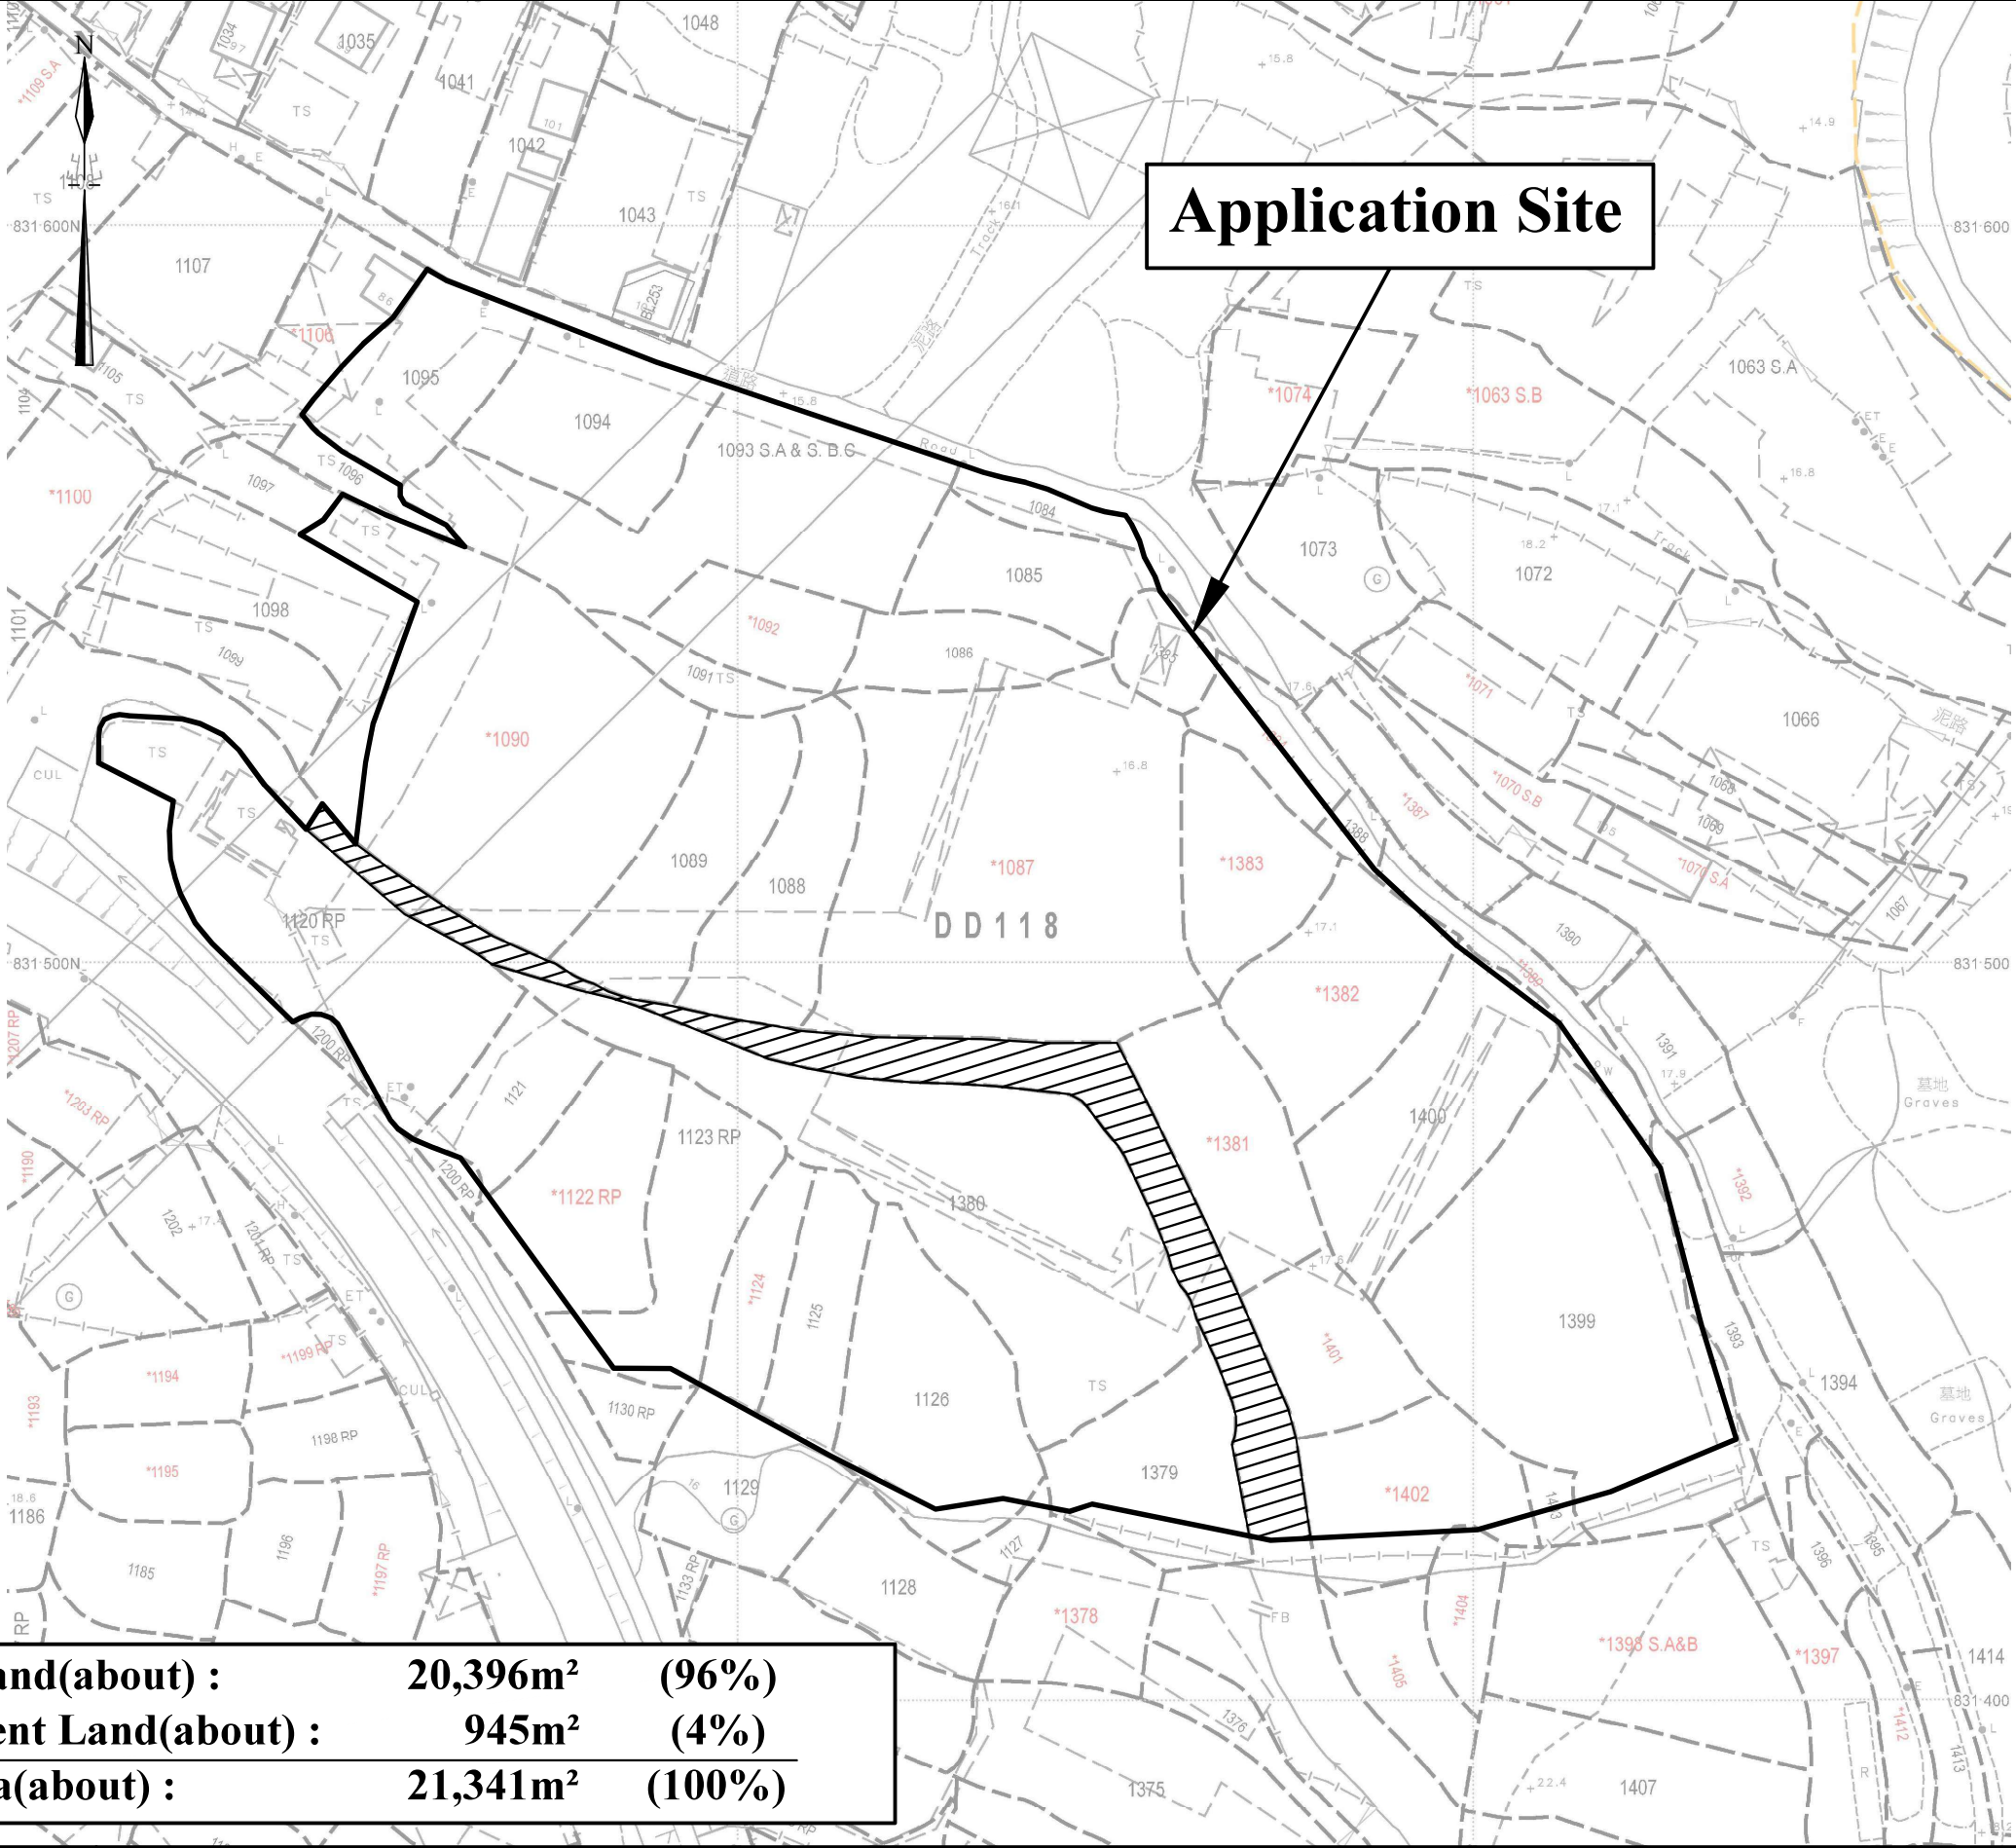

1:1000 (A3)	Lot Index Plan Lots 1084, 1085, 1086, 1087, 1088, 1089, 1090, 1091, 1092, 1093 S.A & S. B.C, 1094, 1095, 1120RP, 1121(part), 1122 RP(part), 1123 RP(part), 1124, 1125, 1126(part), 1127(part), 1200 RP(part), 1379(part), 1380, 1381, 1382, 1383, 1384(part), 1385(part), 1388(part), 1389(part), 1393(part), 1399(part), 1400(part), 1401, 1402(part), 1403(part) and 1404(part) in D.D. 118 and Adjoining Government Land Yuen Long, N.T.	Goldrich Planners & Surveyors Ltd.
May 2025		Plan 2 (P 19069)

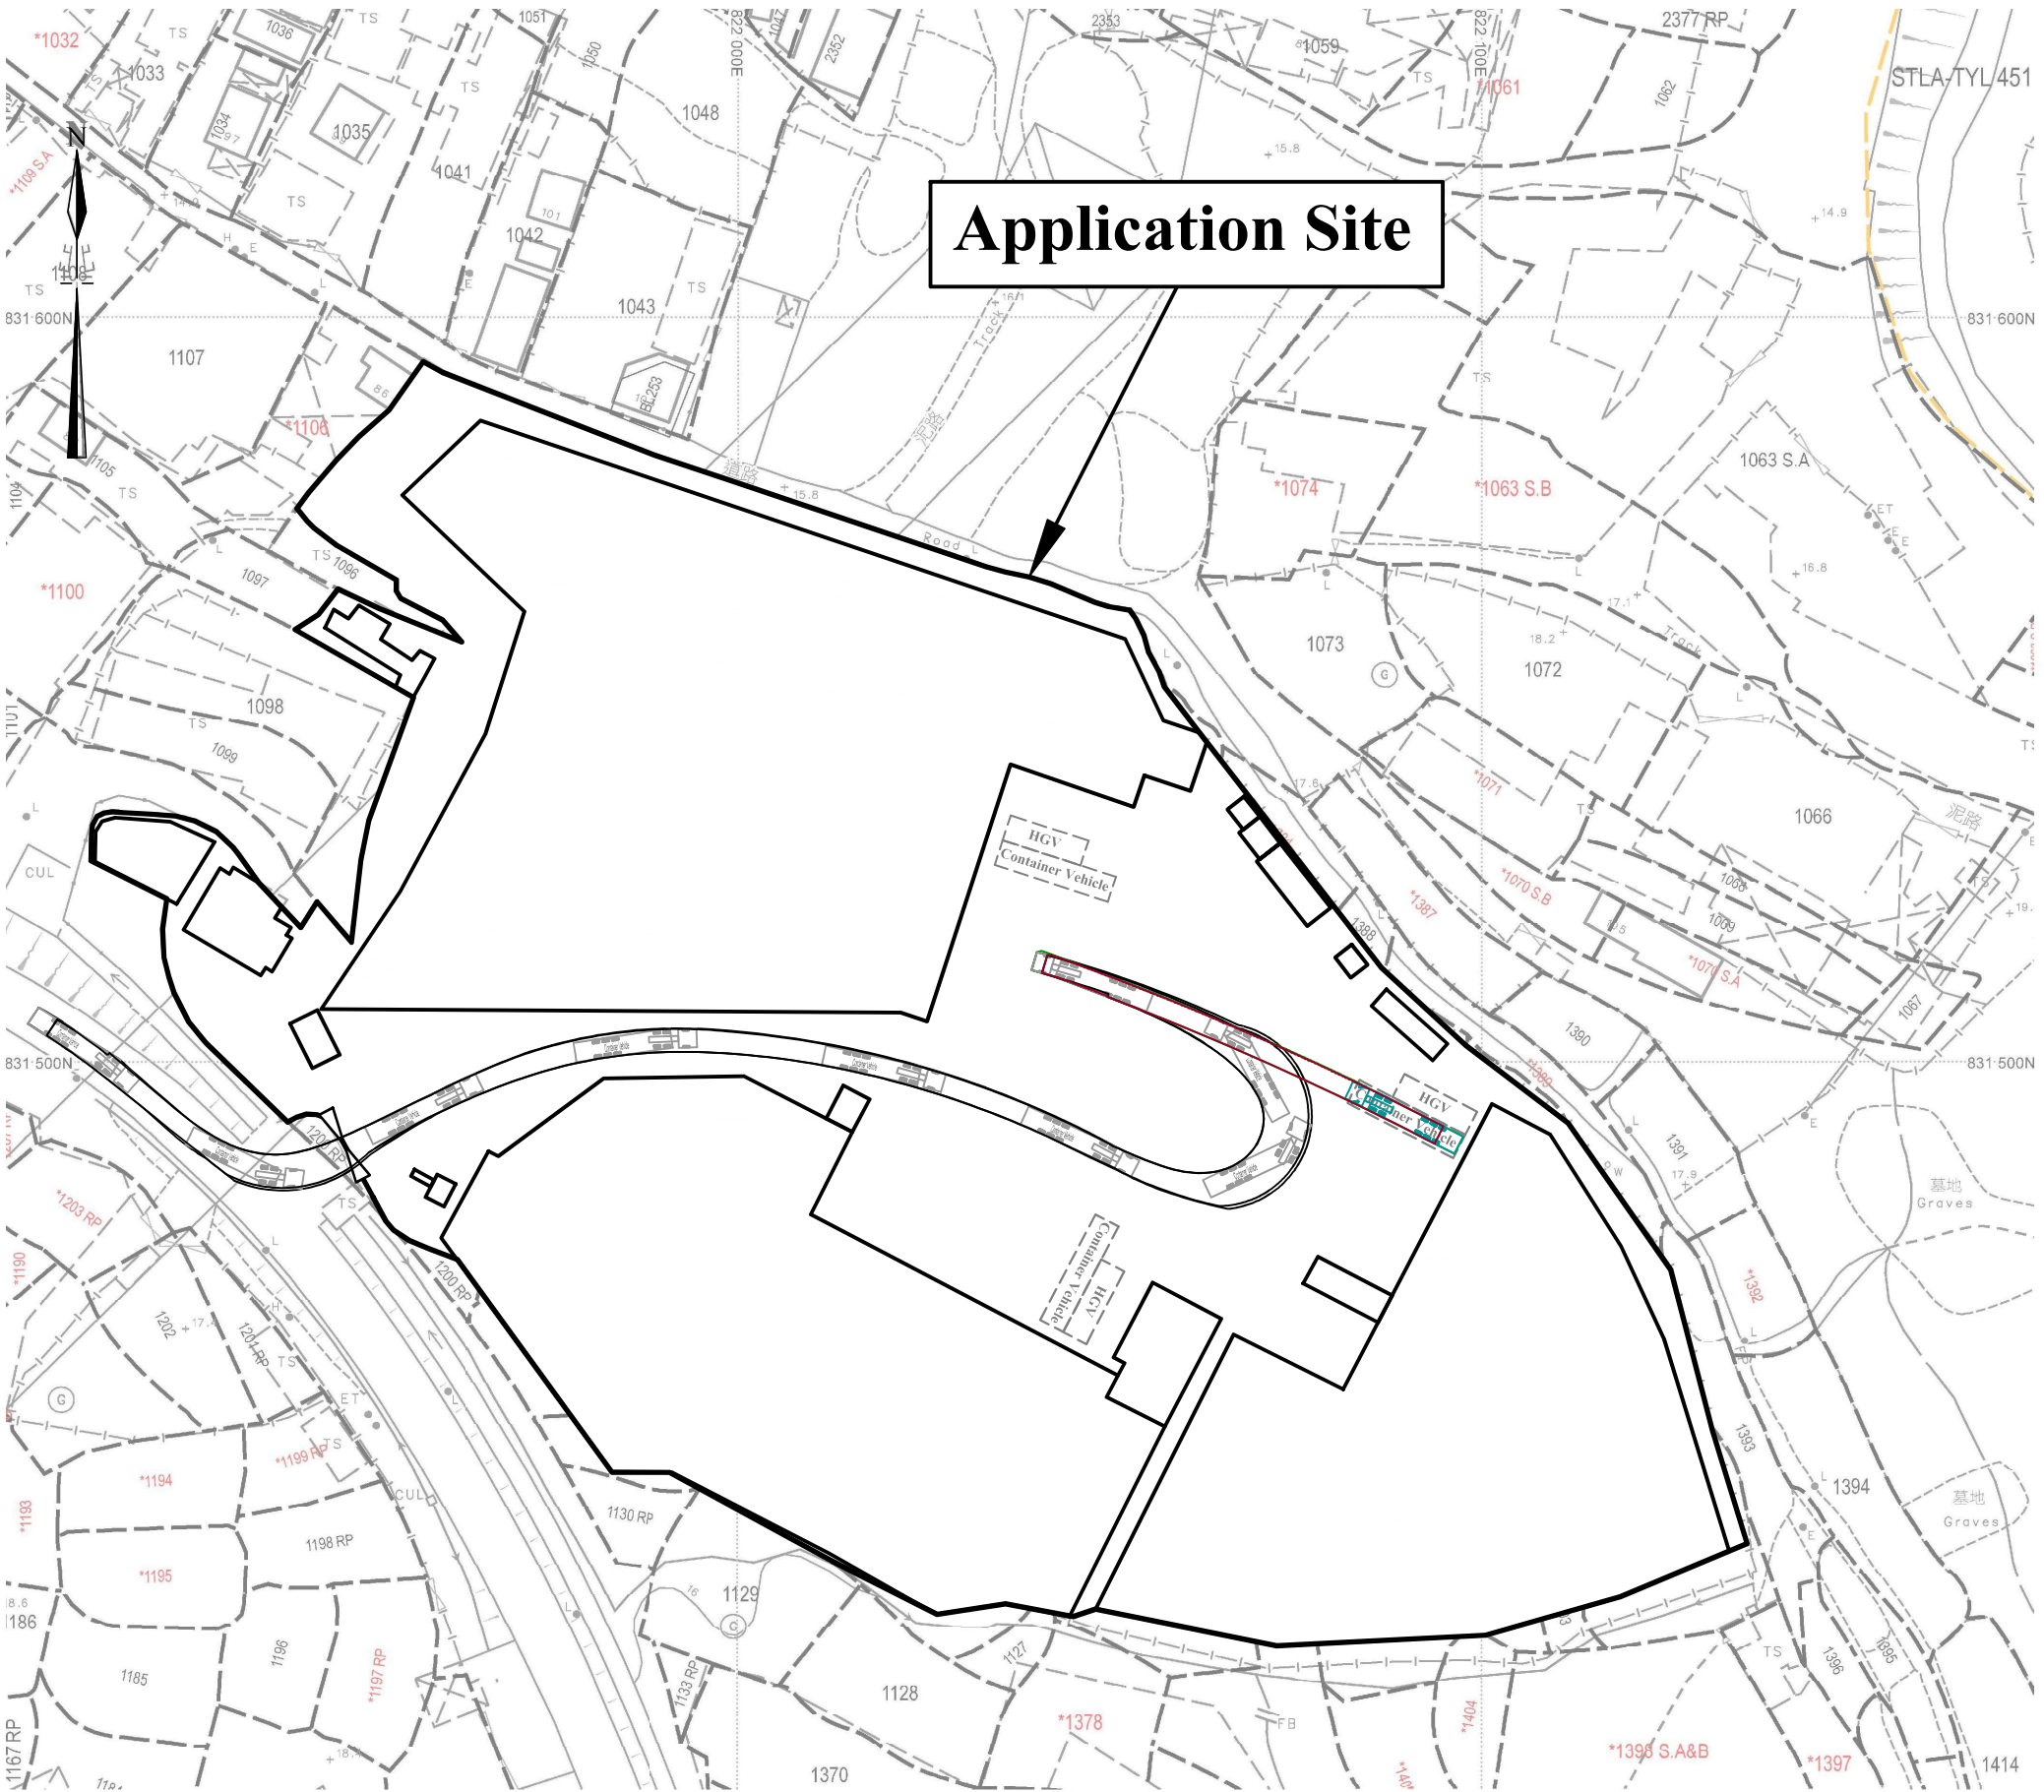

Legend

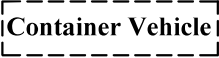- **Vehicular Ingress / Egress**
- **Parking space for container vehicle
(16m (L) x 3.5m (W))**
- **Parking space for heavy goods vehicle
(11m (L) x 3.5m (W))**
- **Container vehicle
(16m (L) x 2.6m (W))**

1:1000 (A3)


May 2025

Swept Path Analysis

Lots 1084, 1085, 1086, 1087, 1088, 1089, 1090, 1091, 1092, 1093 S.A & S. B.C, 1094, 1095, 1120RP, 1121(part), 1122 RP(part), 1123 RP(part), 1124, 1125, 1126(part), 1127(part), 1200 RP(part), 1379(part), 1380, 1381, 1382, 1383, 1384(part), 1385(part), 1388(part), 1389(part), 1393(part), 1399(part), 1400(part), 1401, 1402(part), 1403(part) and 1404(part) in D.D. 118 and Adjoining Government Land
Yuen Long, N.T.

Goldrich Planners &
Surveyors Ltd.

Plan 4
(P 19069)

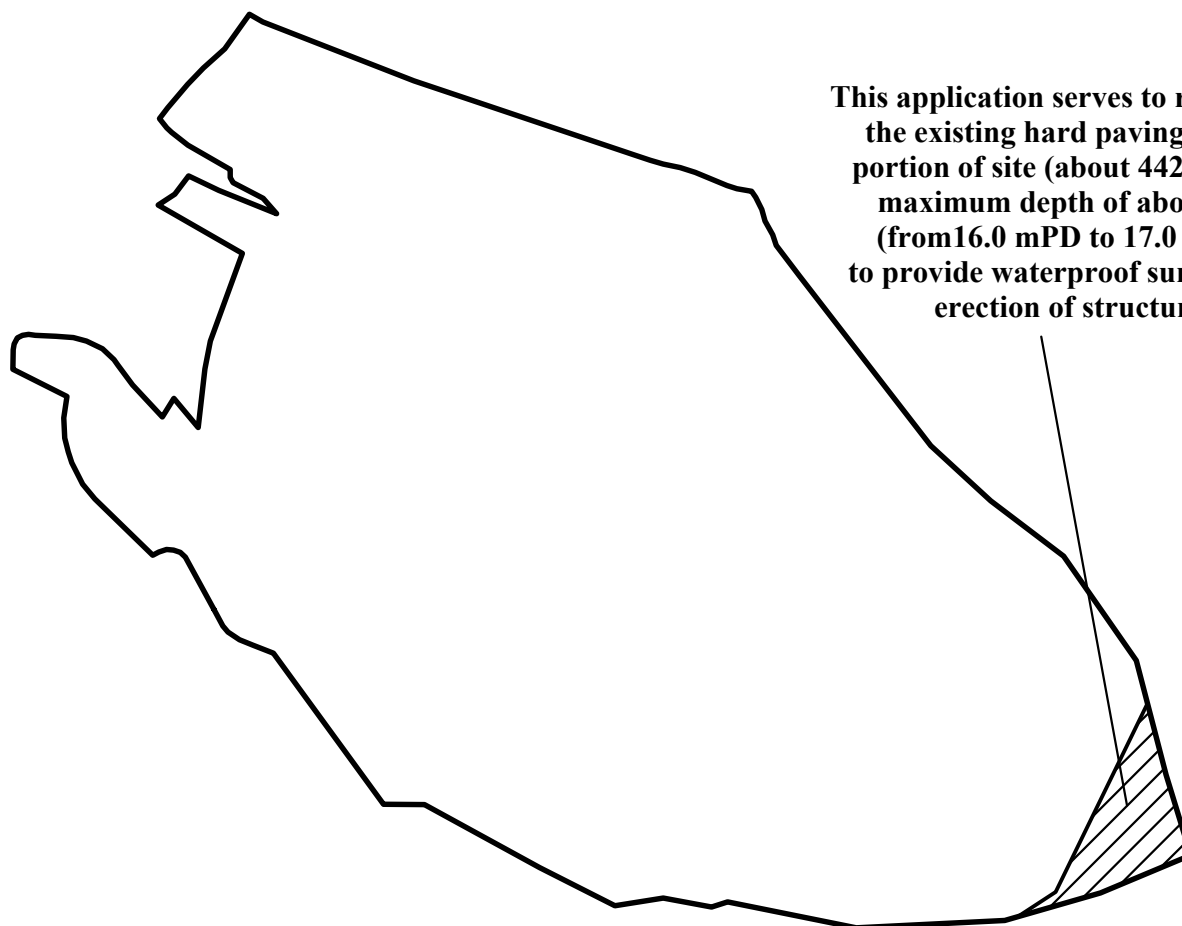

**This application serves to regularize
the existing hard paving of this
portion of site (about 442m²) at a
maximum depth of about 1m
(from 16.0 mPD to 17.0 mPD)
to provide waterproof surface for
erection of structure**

Not to scale

May 2025

Plan Showing Filling of Land

Lots 1084, 1085, 1086, 1087, 1088, 1089, 1090, 1091, 1092, 1093 S.A & S. B.C, 1094, 1095,
1120RP, 1121(part), 1122 RP(part), 1123 RP(part), 1124, 1125, 1126(part), 1127(part),
1200 RP(part), 1379(part), 1380, 1381, 1382, 1383, 1384(part), 1385(part), 1388(part),
1389(part), 1393(part), 1399(part), 1400(part), 1401, 1402(part), 1403(part) and
1404(part) in D.D. 118 and Adjoining Government Land
Yuen Long, N.T.

**Goldrich Planners &
Surveyors Ltd.**

**Plan 5
(P 19069)**