


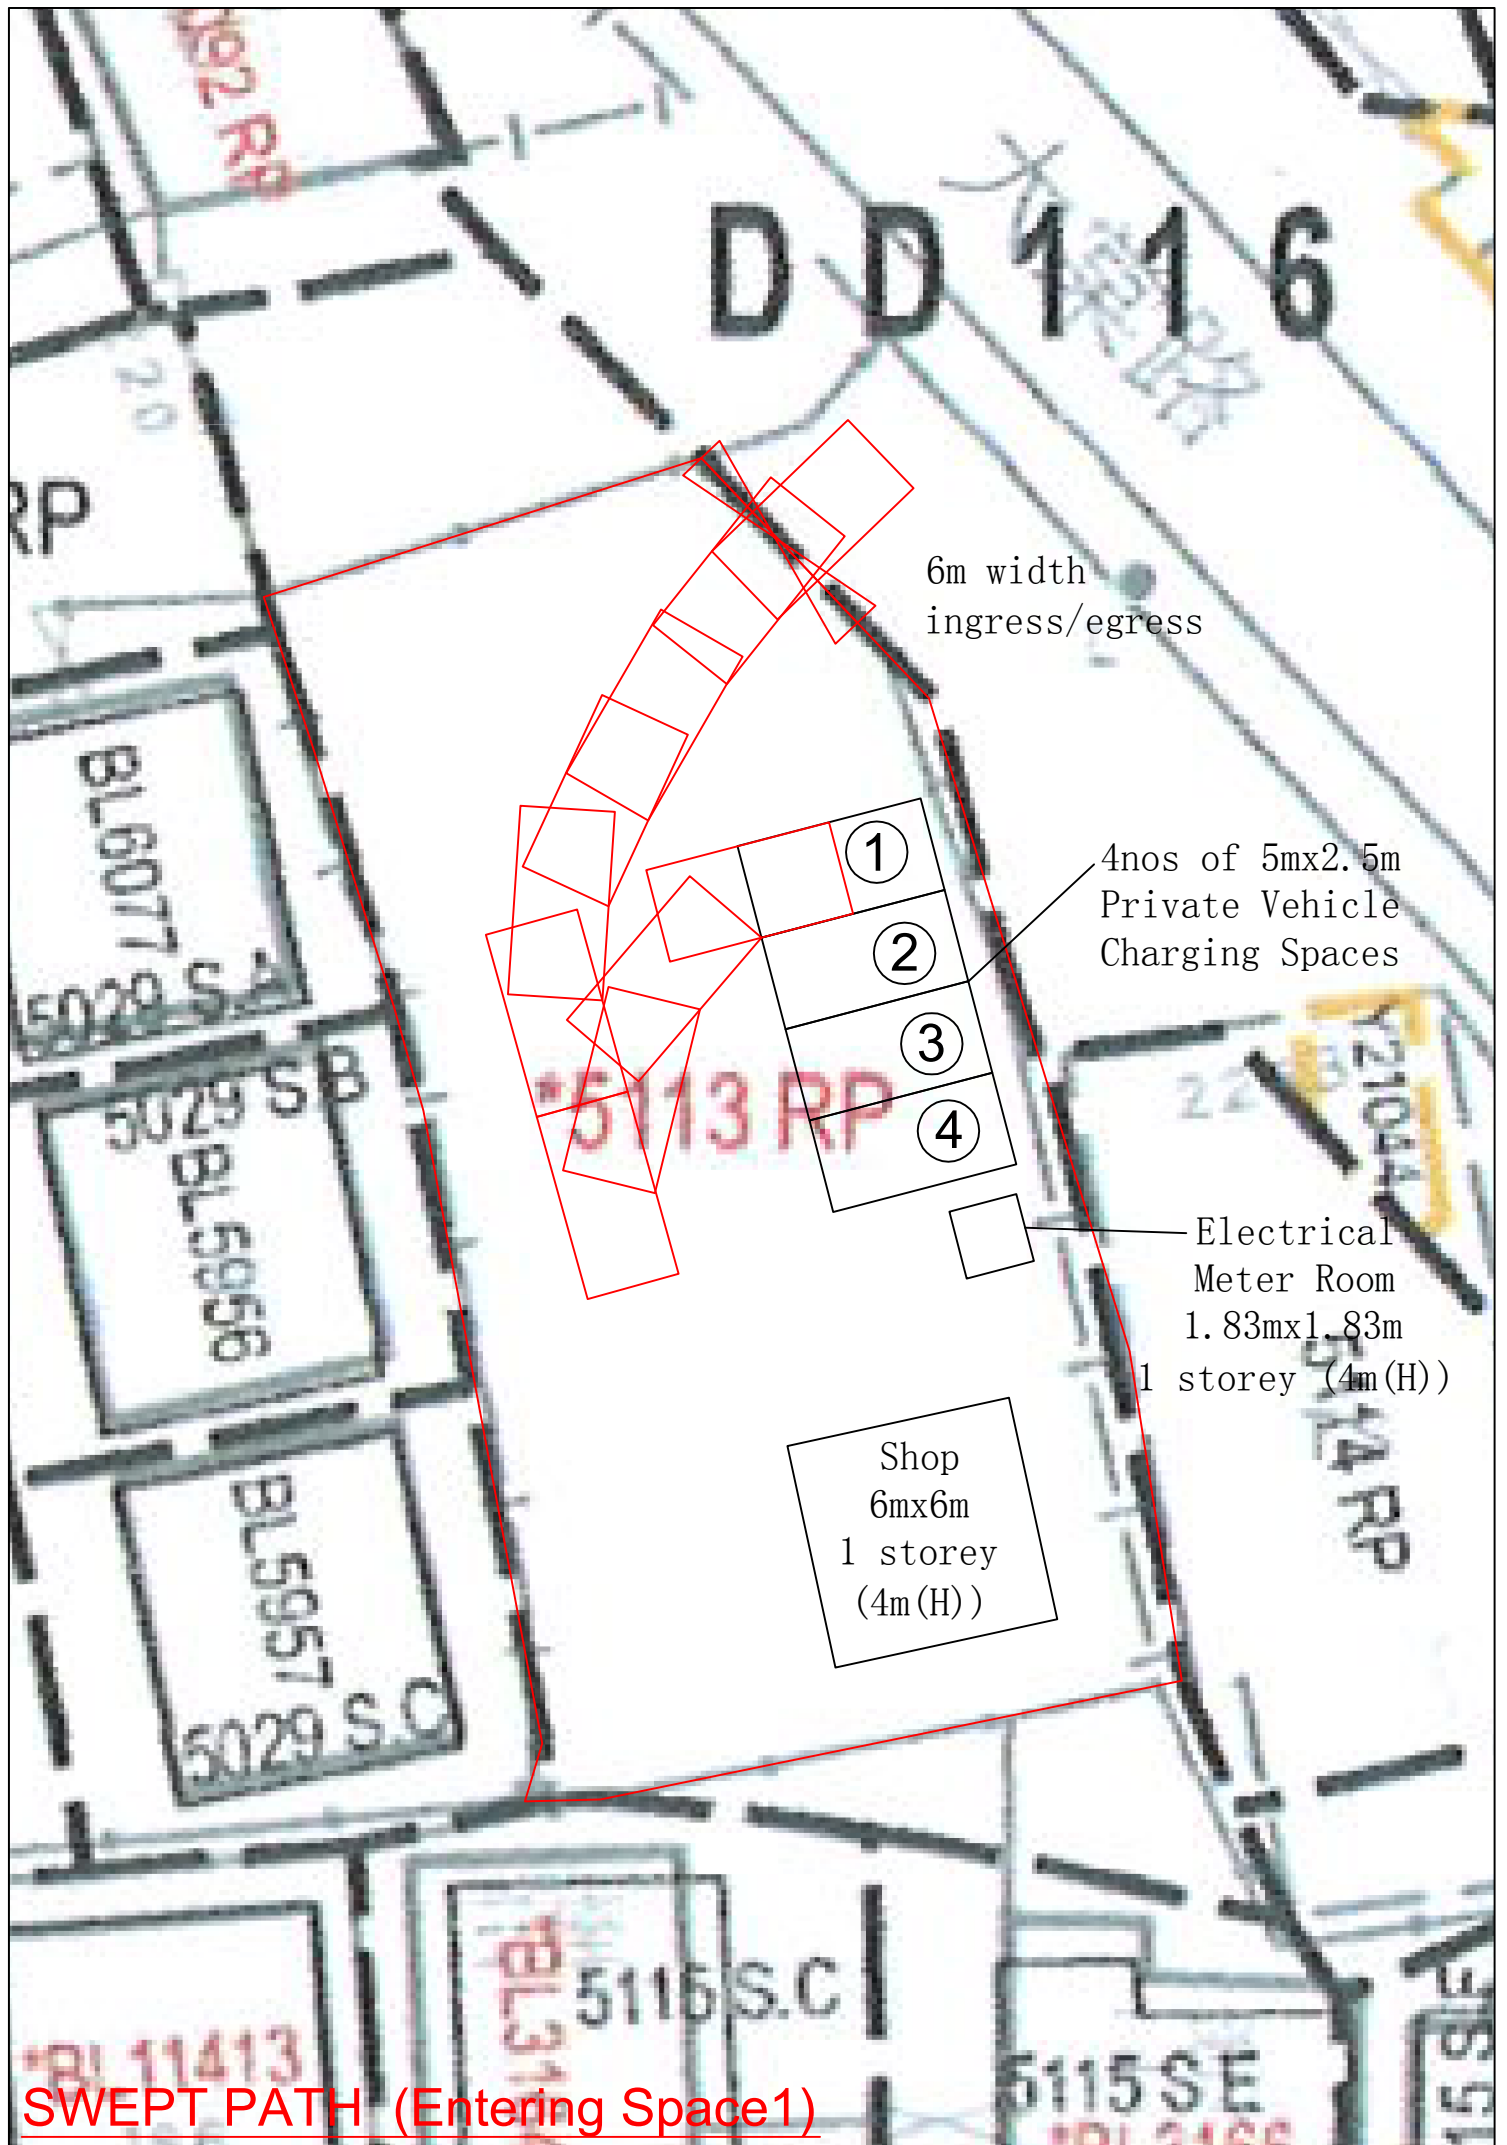

DD 116


6m width
ingress/egress


4nos of 5mx2.5m
Private Vehicle
Charging Spaces

Electrical
Meter Room
1.83mx1.83m
1 storey (4m(H))

Shop
6mx6m
1 storey
(4m(H))

SWEPT PATH (Entering Space1)

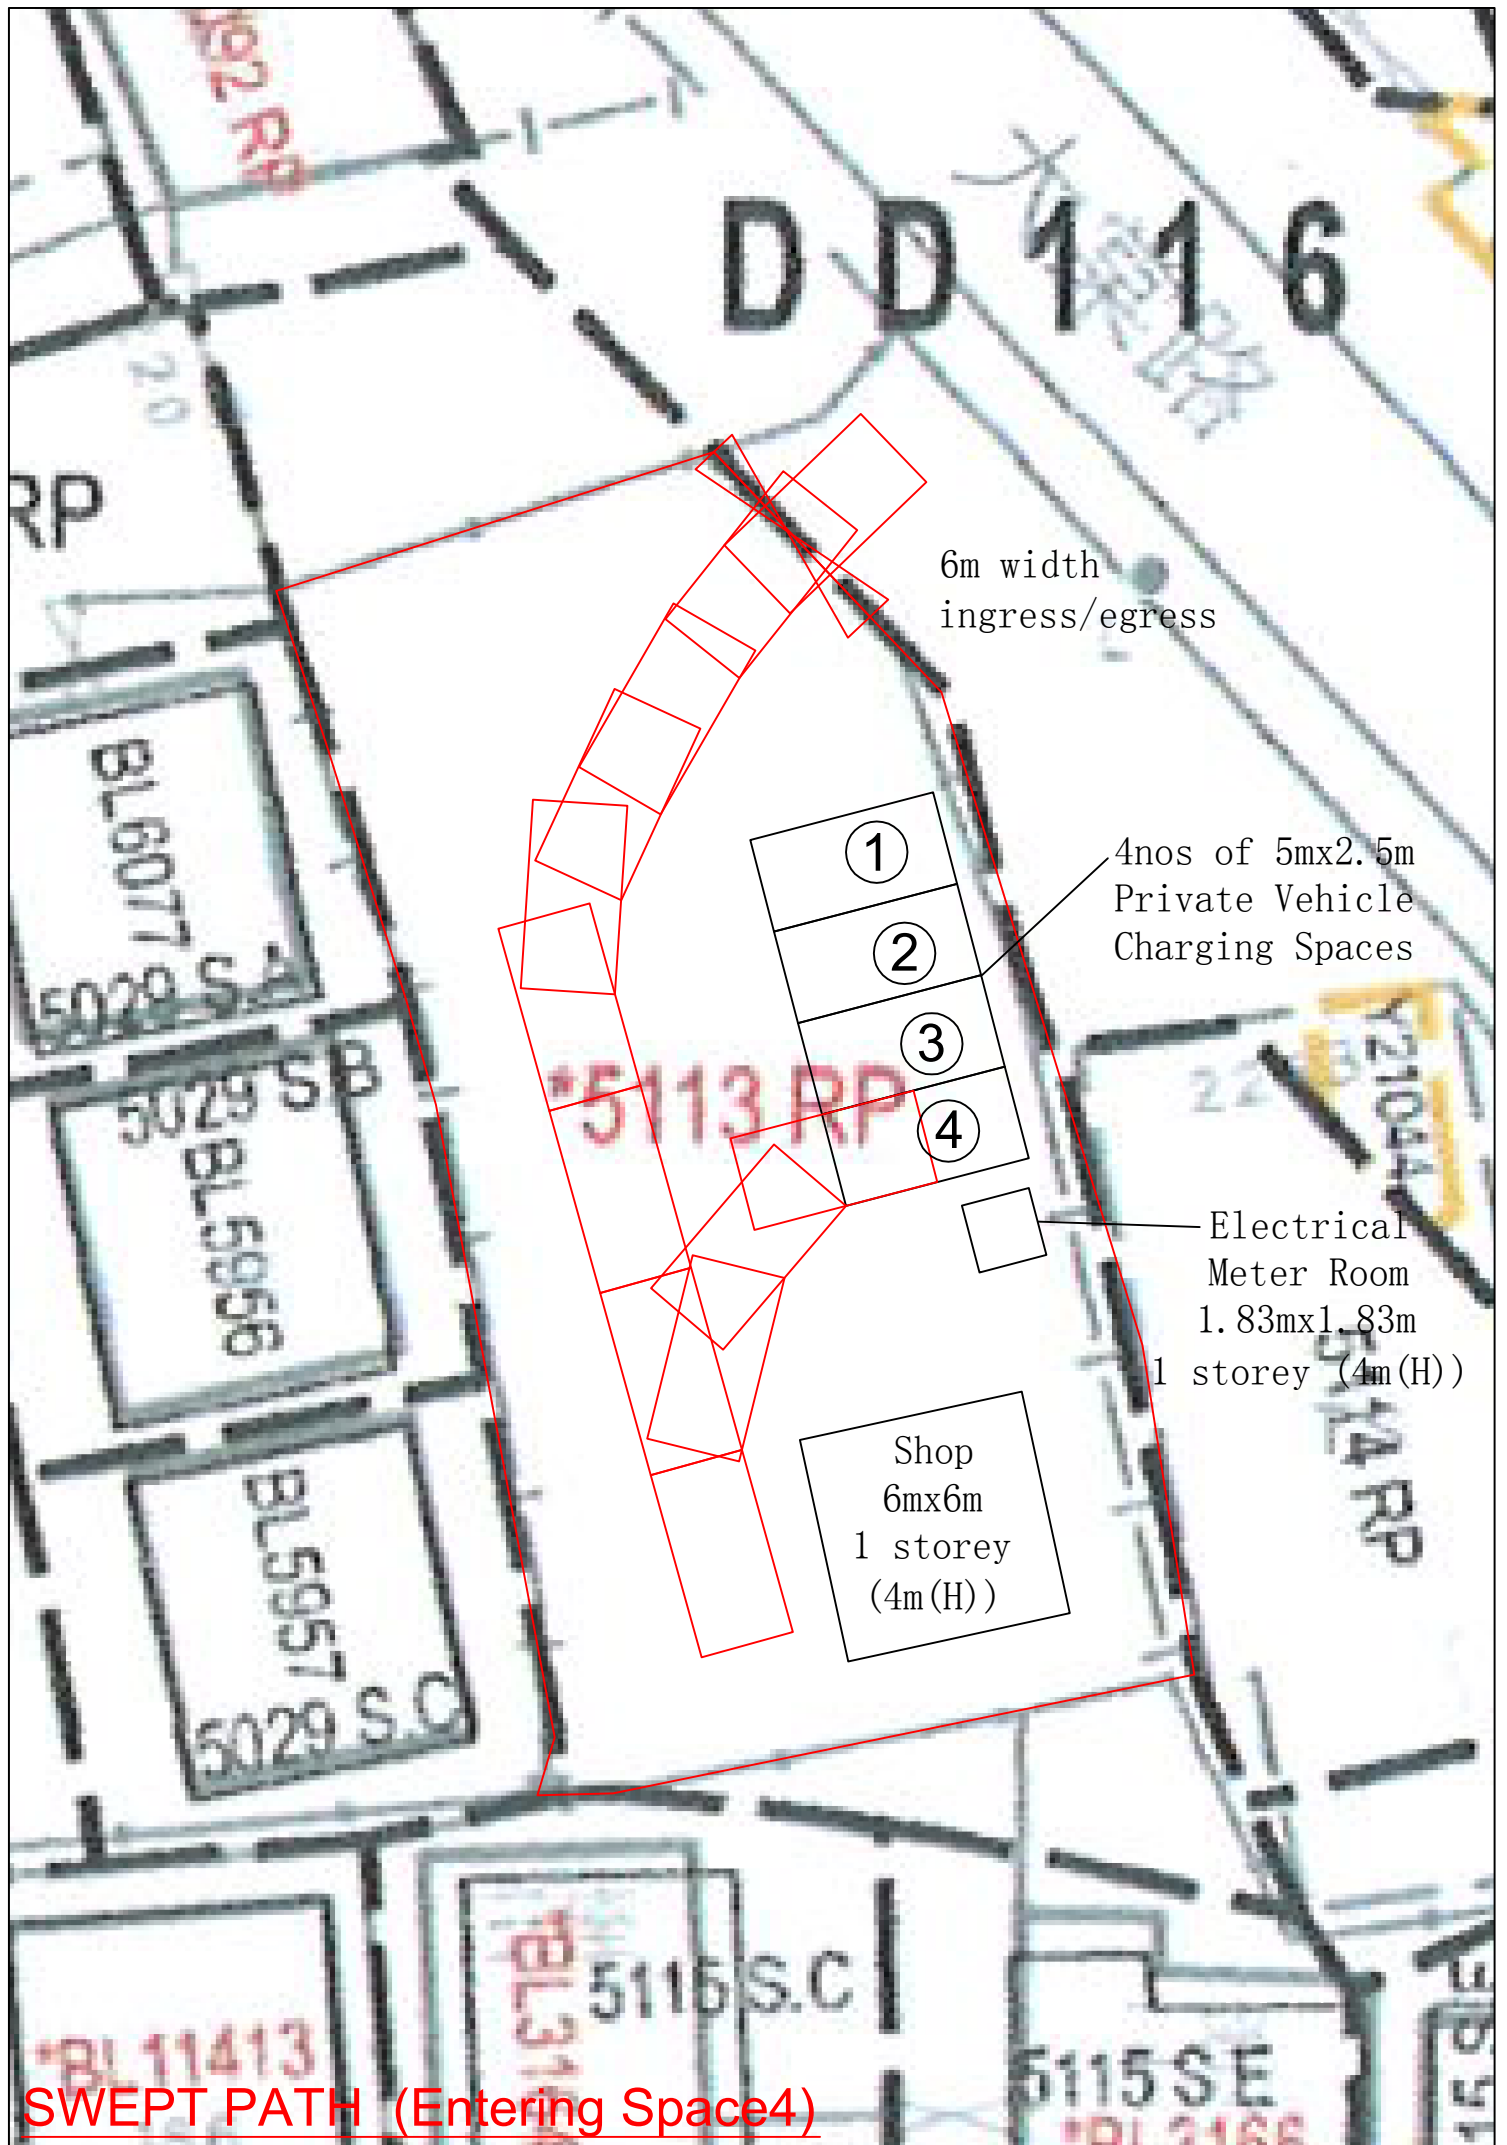

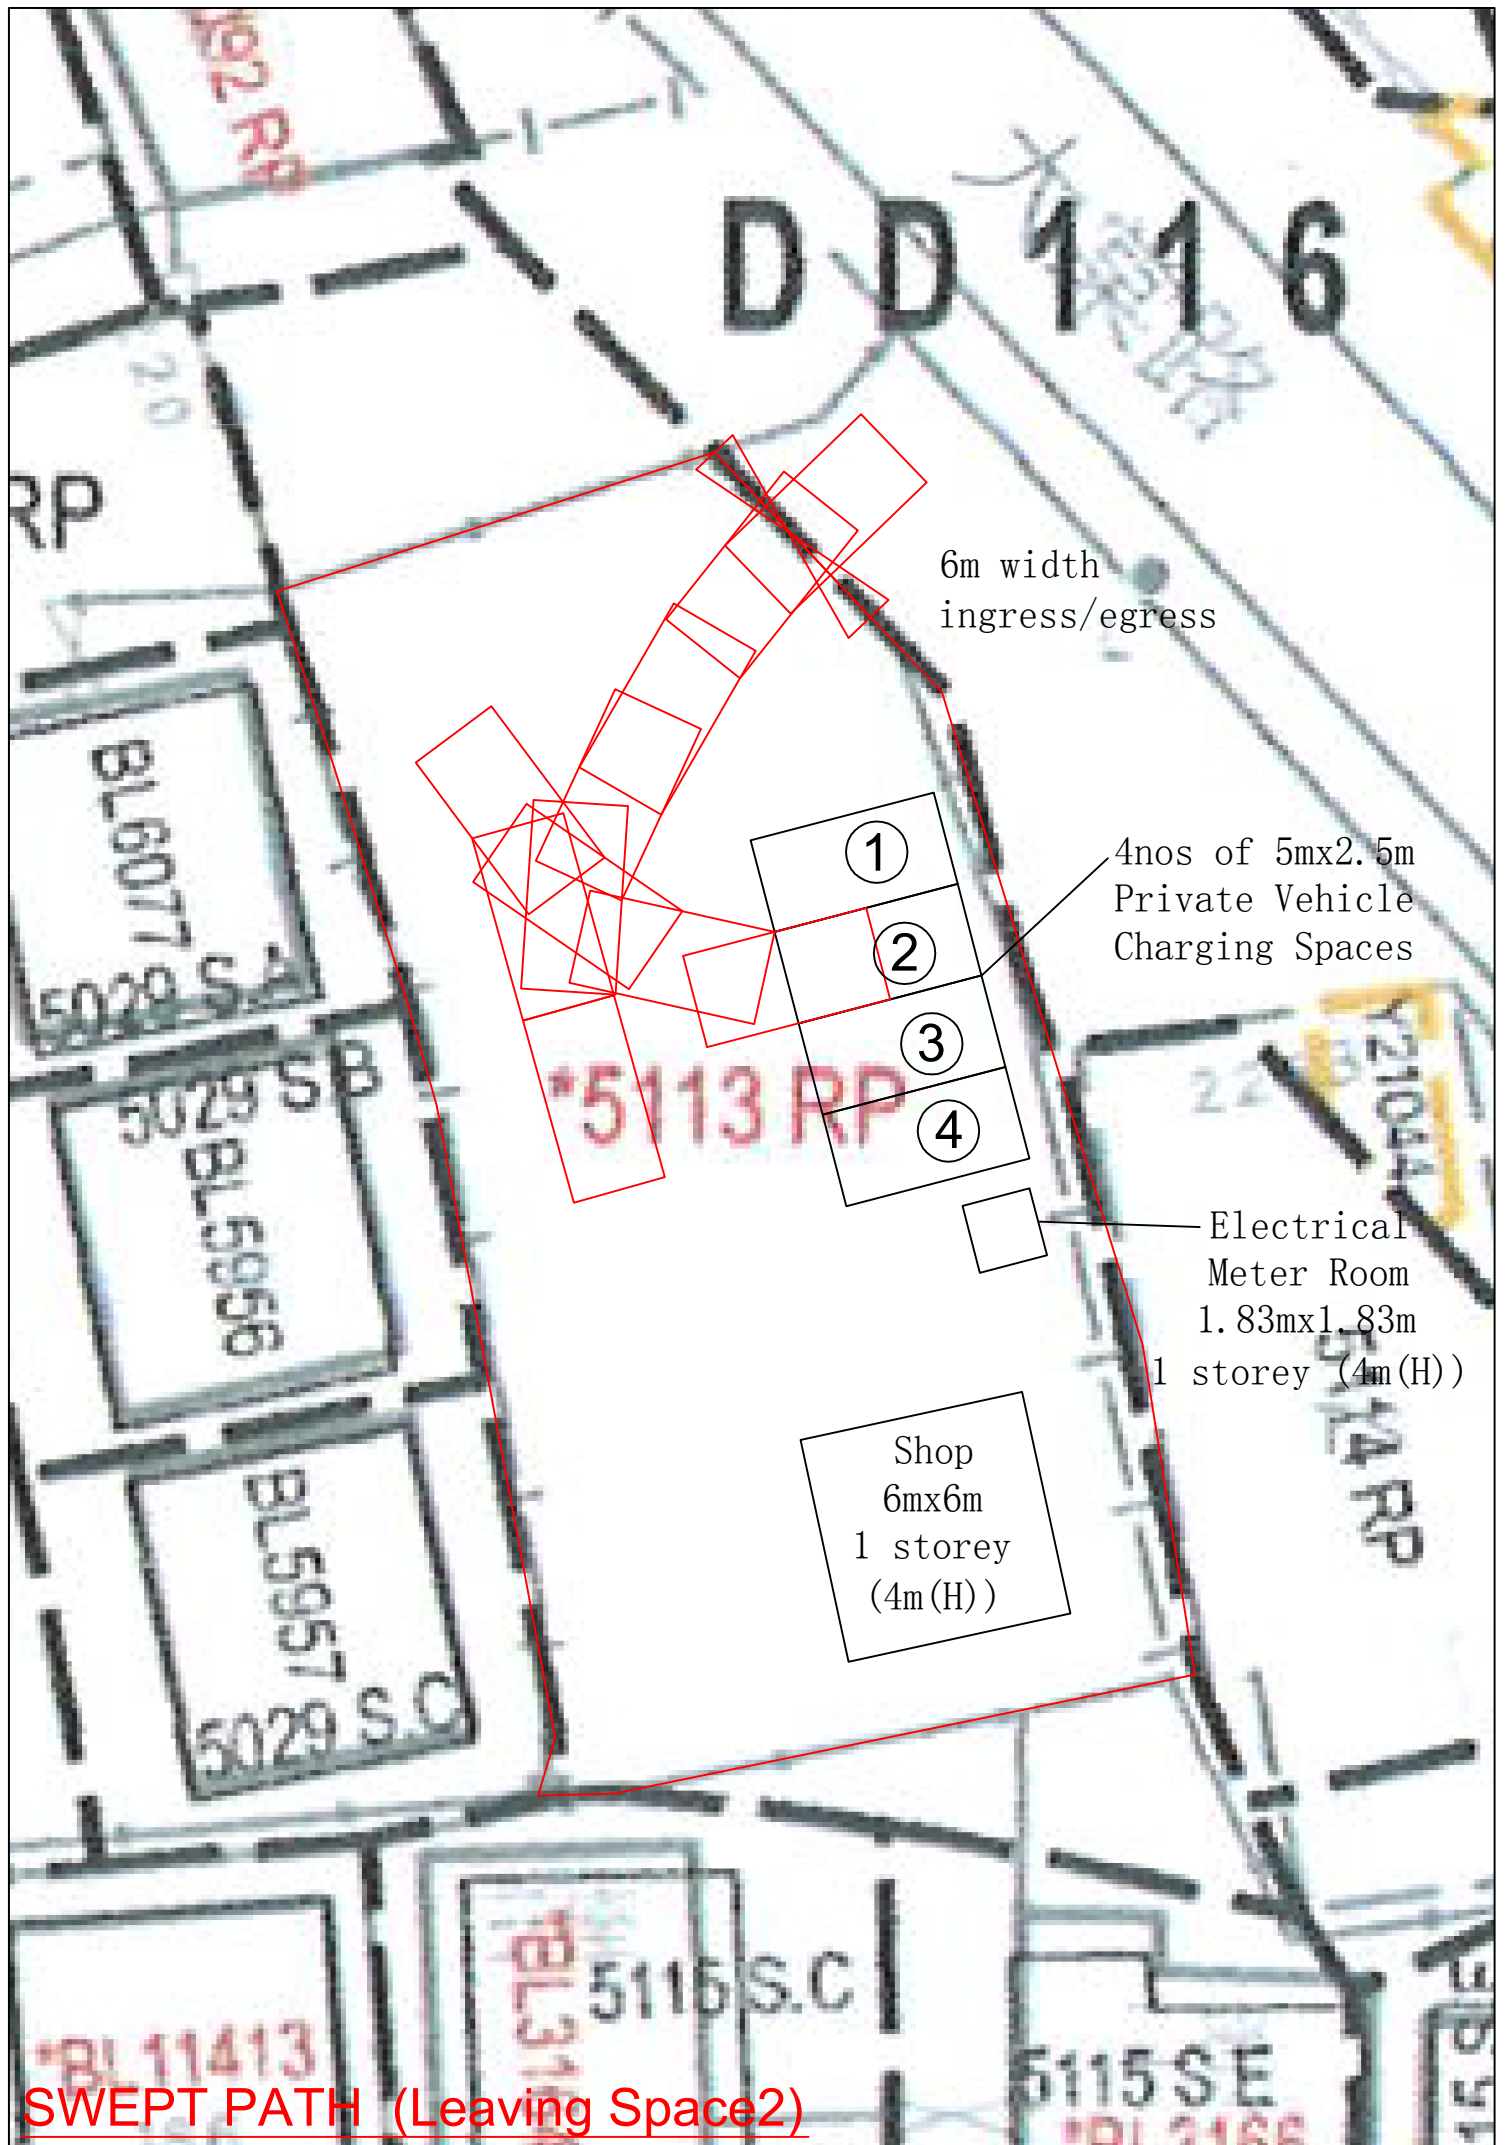


6m width
ingress/egress

4nos of 5mx2.5m
Private Vehicle
Charging Spaces

Electrical
Meter Room
1.83mx1.83m
1 storey (4m(H))

Shop
6mx6m
1 storey
(4m(H))

SWEPT PATH (Leaving Space2)

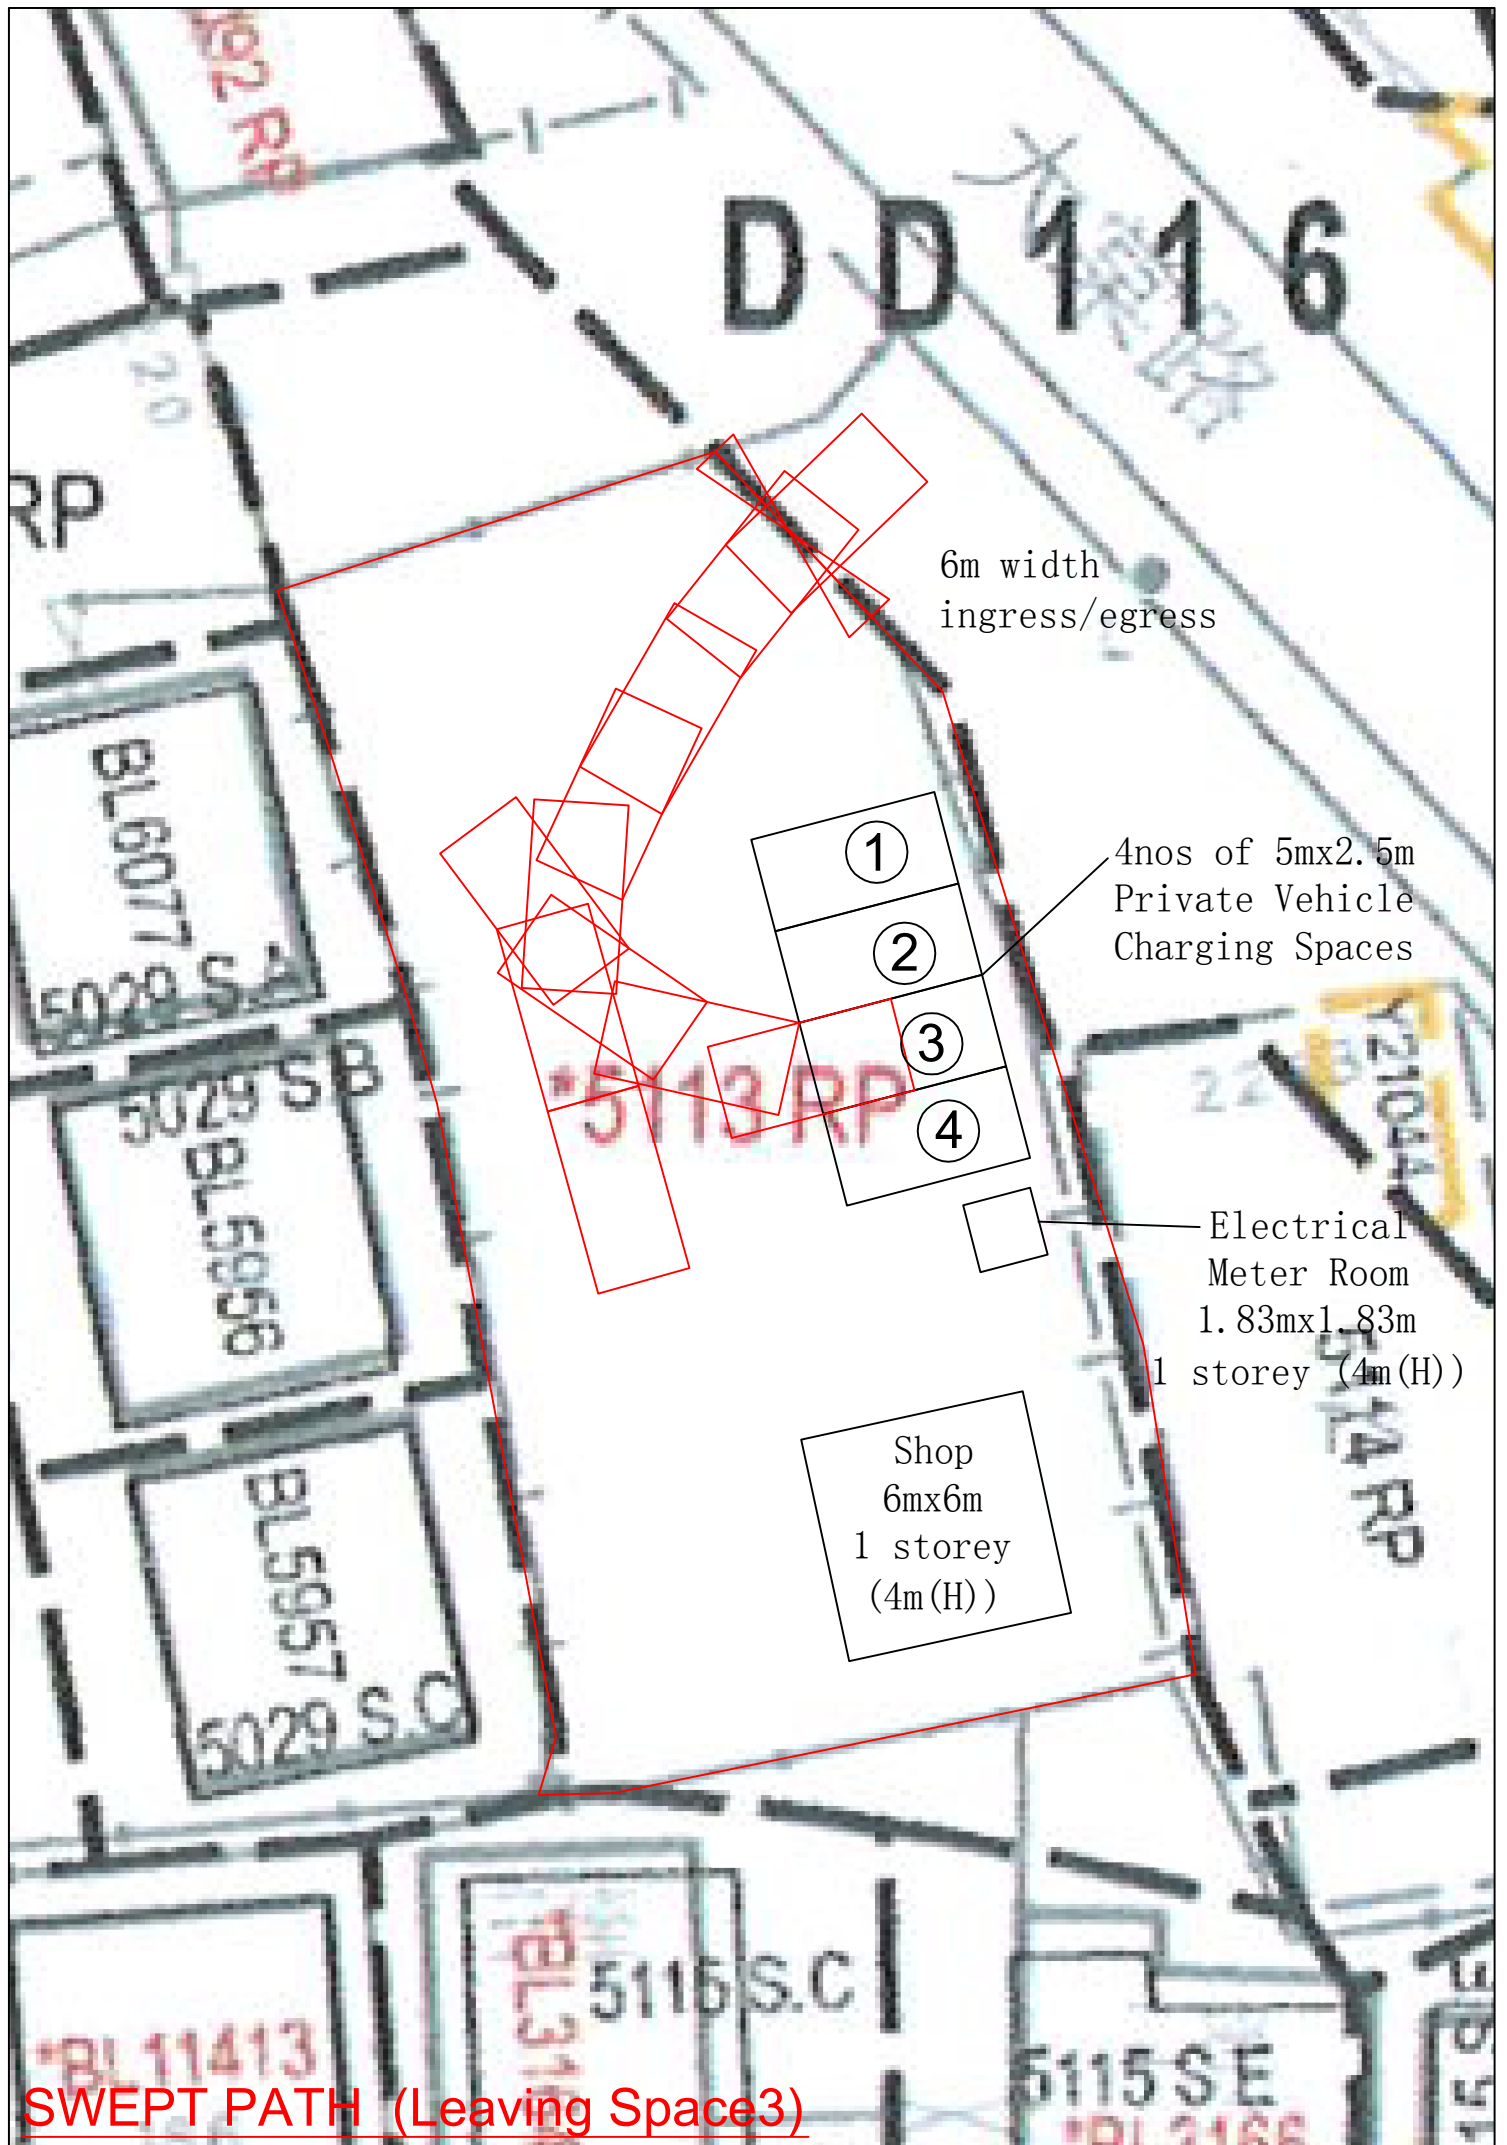

6m width
ingress/egress

4nos of 5mx2.5m
Private Vehicle
Charging Spaces

Electrical
Meter Room
1.83mx1.83m
1 storey (4m(H))

Shop
6mx6m
1 storey
(4m(H))

SWEPT PATH (Leaving Space3)

