


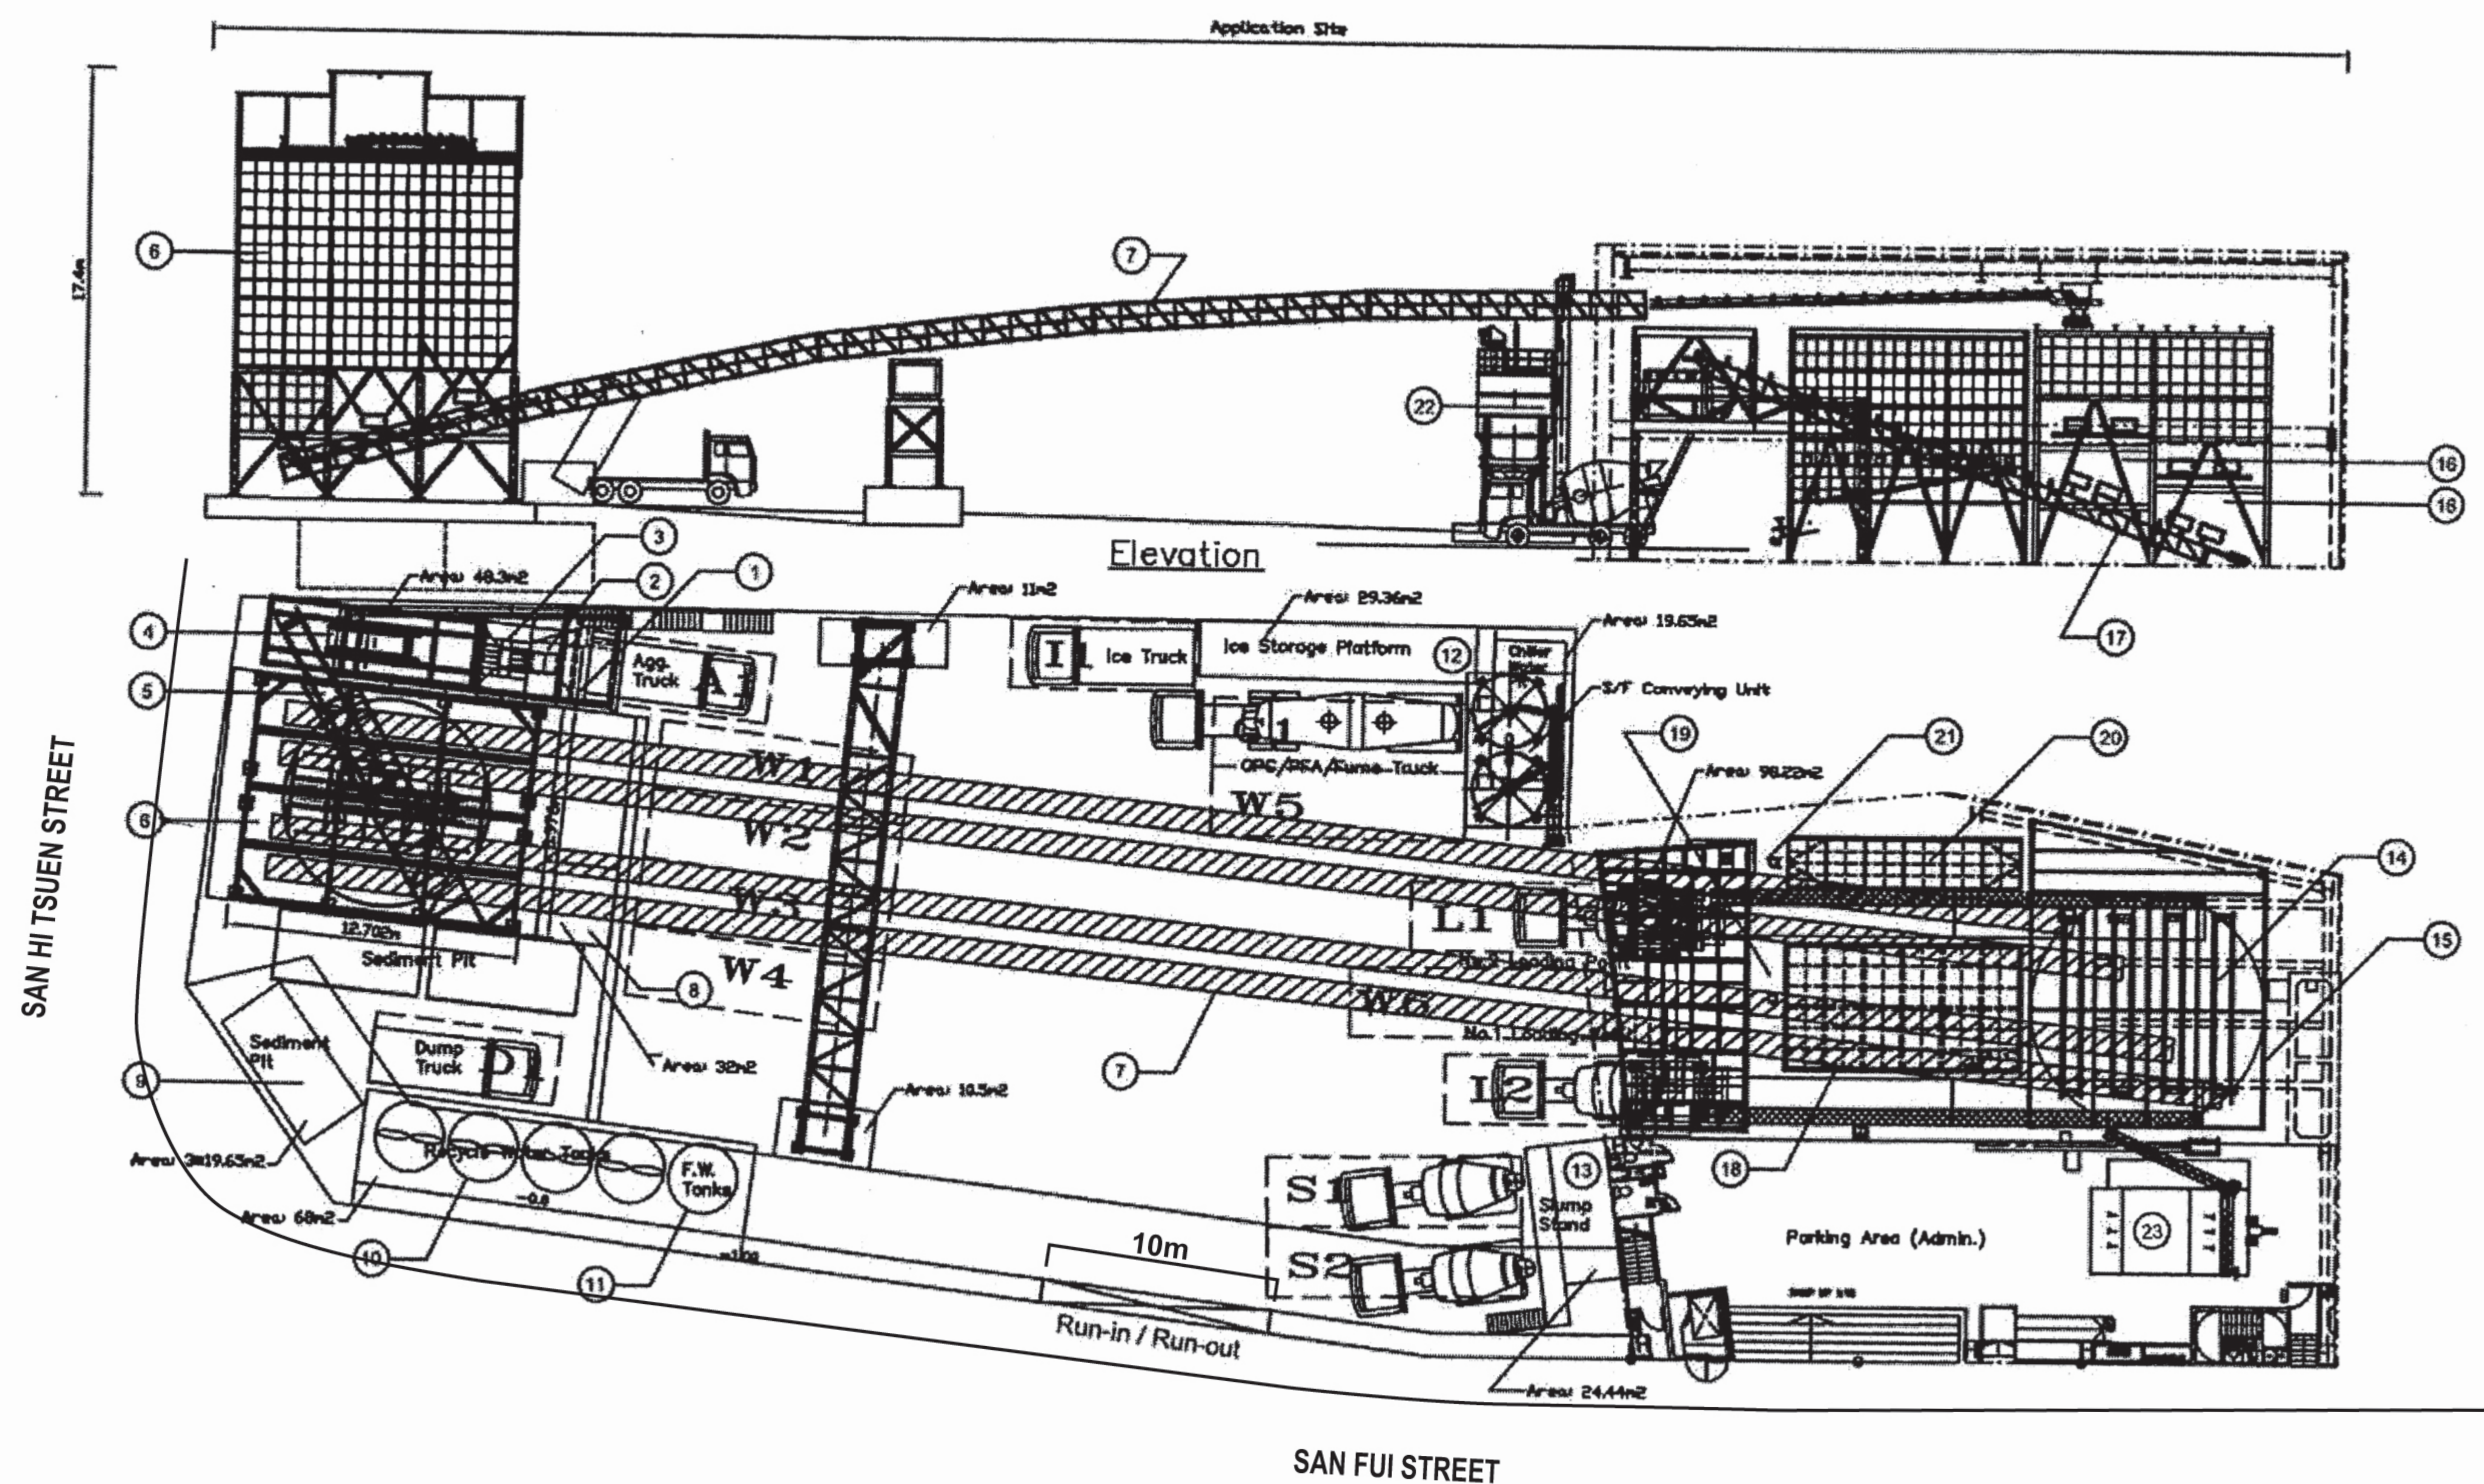

Layout Plan

- | | | |
|----------------------------|-----------------------------|----------------------------------|
| 1. 25T Underground Hopper | 13. Slump Stand | L1-2. Space for Concrete Loading |
| 2. BC1 Conveyor | 14. BC8-BC11 Conveyor | W1-6. Waiting space |
| 3. Buckel Elevator | 15. 300T Aggregate O.H Bin | S1-2. Space for Slump test |
| 4. BC2 Conveyor | 16. Aggregate Weigh Hopper | A1. Space for aggregate Trucks |
| 5. BC3 Shuttle Conveyor | 17. BC12-BC13 Conveyor | CT. Space for Cement Truck |
| 6. 1000T Aggregate Storage | 18. 300T Cement Tank | I1. Space for Ice Truck |
| 7. BC4-BC7 Conveyor | 19. Cement Screw Conveyor | D1. Space for Dump Truck |
| a. Washout Pit | 20. 120T PFA Tank | |
| 9. Sediment Pit | 21. PFA Screw Conveyor | |
| 10. Recycle Water Tank | 22. S/F Conveying Unit | |
| 11. Fresh Water Tank | 23. Tube ice conveying unit | |
| 12. Block Ice Storage | | |

