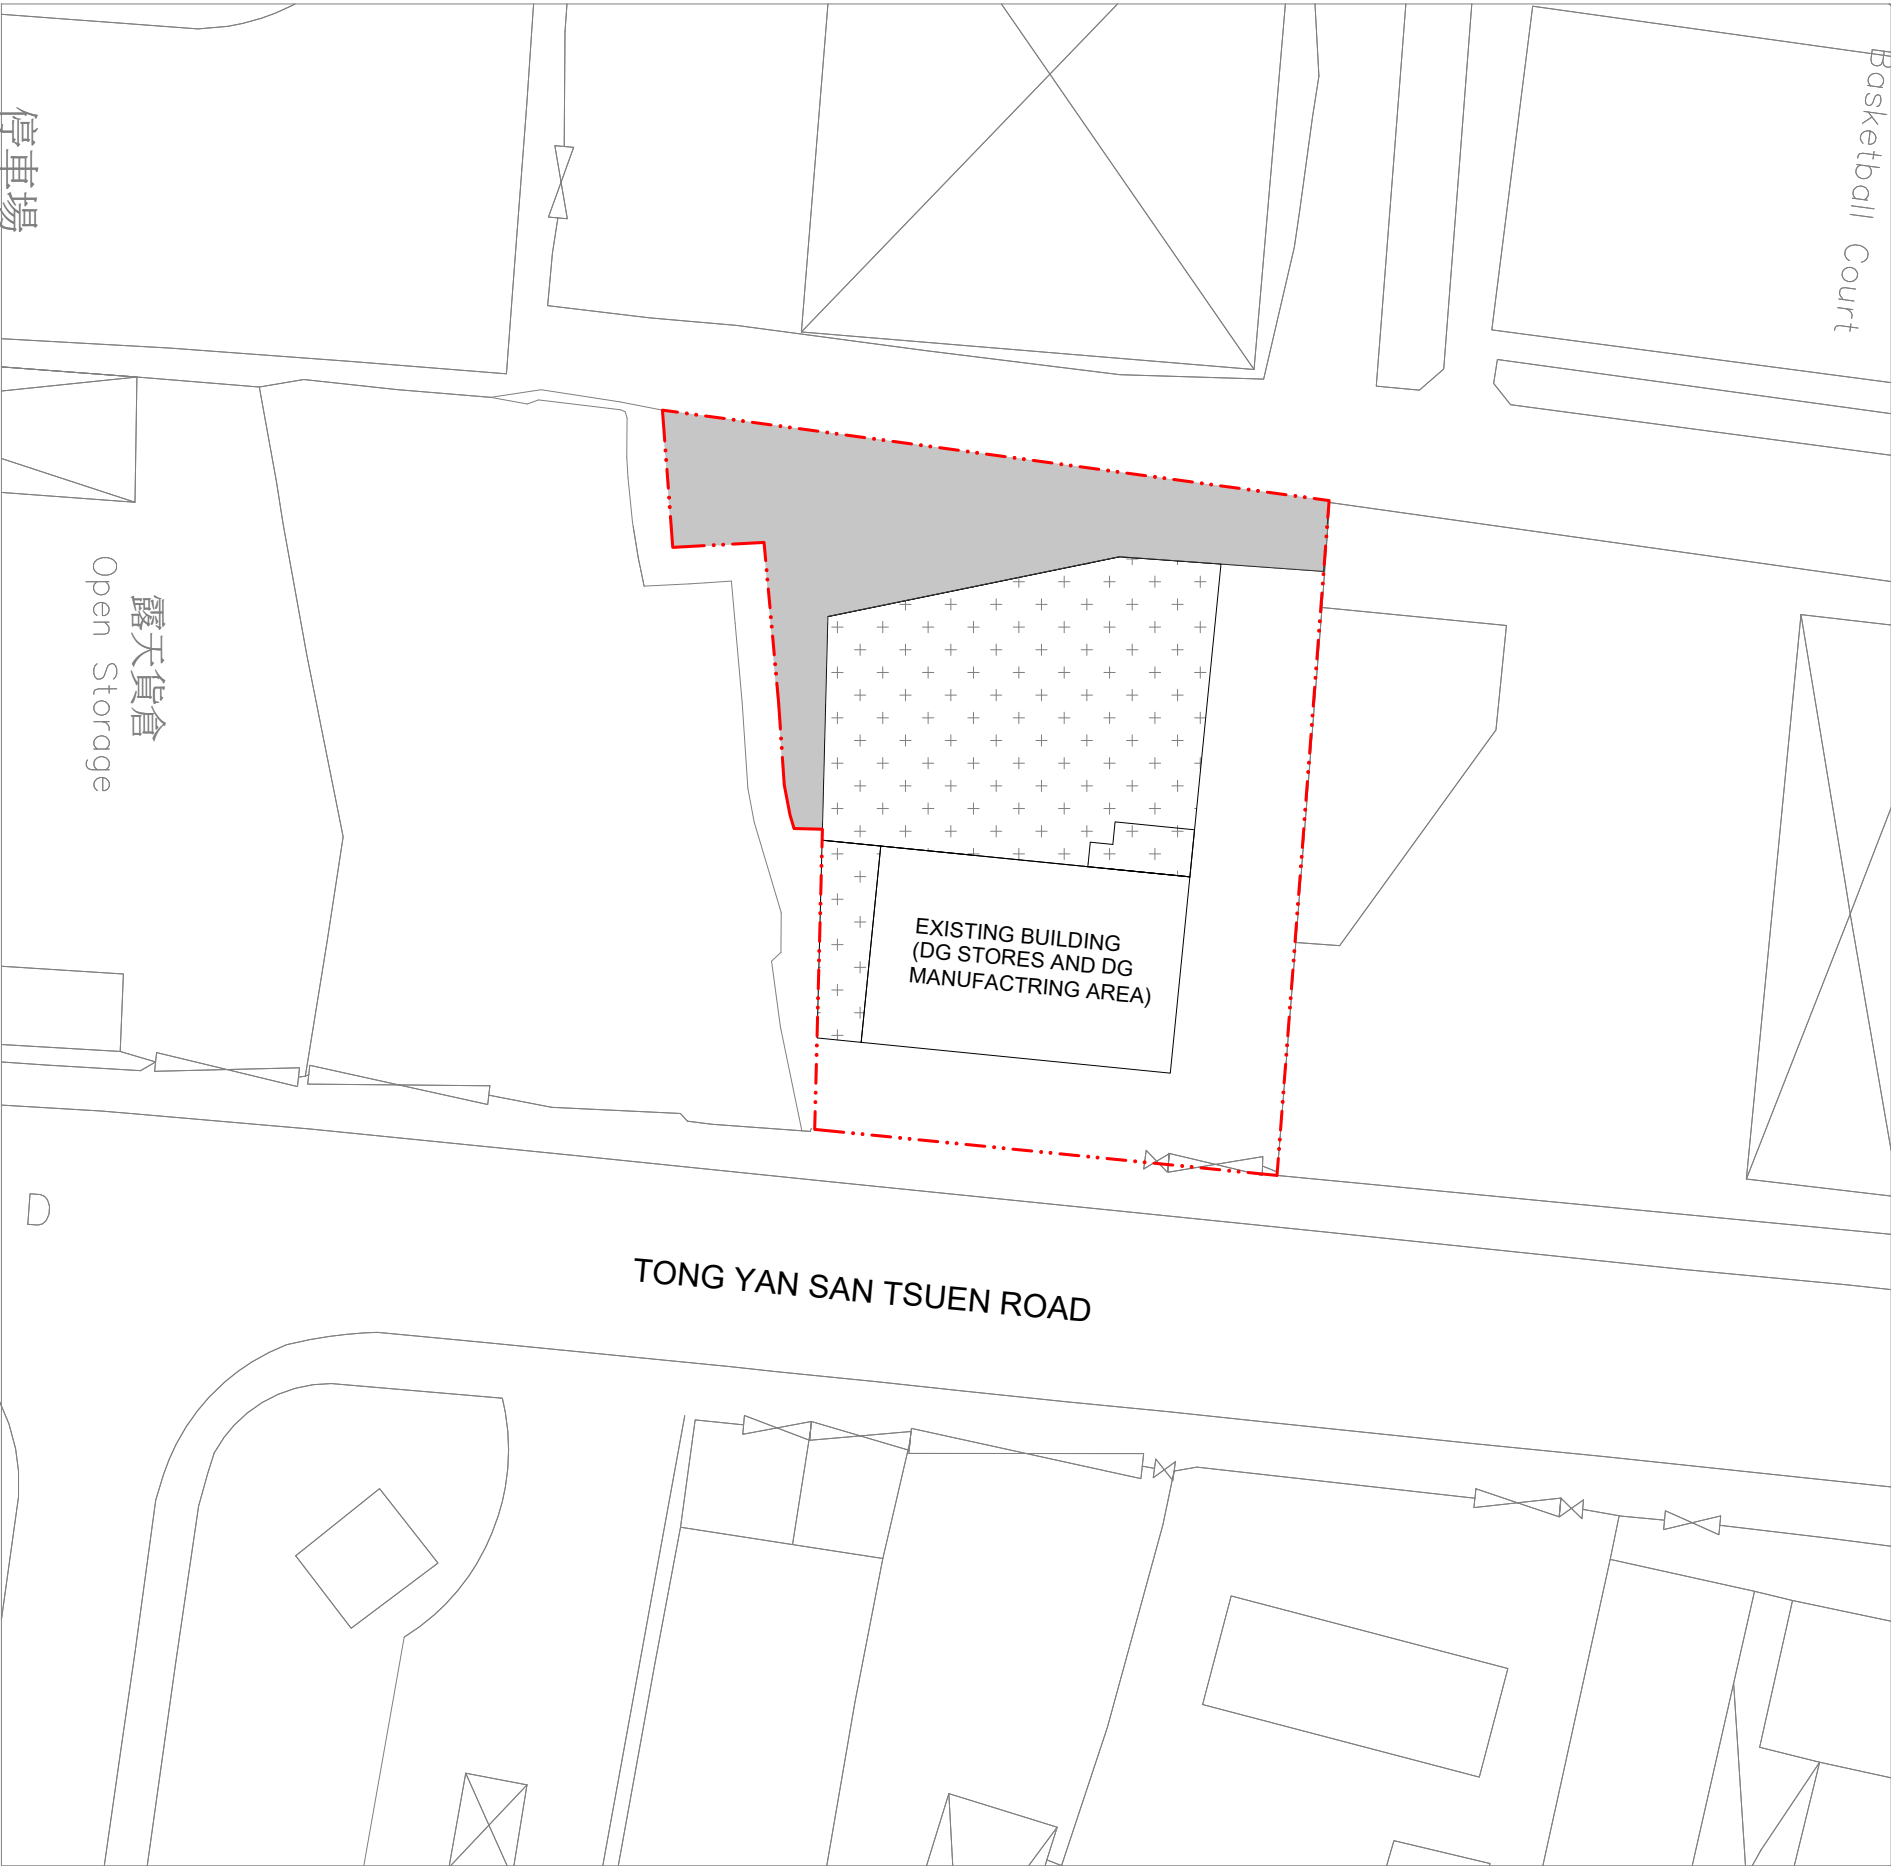


LEGEND

- APPLICATION SITE BOUNDARY
- + + + + NEW EXTENSION BUILDING AREA
- GOVERNMENT LAND

Notes

- This drawing and the contents herein are the copyright of Stephen Yeung Architects & Interior Designers
- Do not take measurement directly from this drawing
- Check and verify all dimensions on site
- Read this drawing in conjunction with the specifications and all other related drawings

Revision

Client

Architect
STEPHEN YEUNG ARCHITECTS AND INTERIOR DESIGNER


Consultant

Title


Figure 3.1A : Block Plan

Drawn	Checked
Date	Scale
8/9/2025	1:400
Job No.	Drawing No.
	P-01

Section 16 Application for Proposed Temporary Industrial Uses (Manufacturing, Store and Use of Inert Gases and Fire Suppression Agents, Servicing and Filling of Fire Extinguishers and Compressed Gas Cylinders with Inert Gases and Fire Suppression Agents and Hydraulic Pressure Testing); Class 2 Dangerous Goods Godown (Storage of Idle Fire Extinguishers and Gas Cylinders); Workshop, Ancillary Services and Parking of Vehicles for a Period of Three Years in "Industrial" and "Other Specified Uses (Petrol Filling Station)" Zone, Lot 1945 RP in DD121 and Adjoining Government Land, Tong Yan San Tsuen, Yuen Long, New Territories

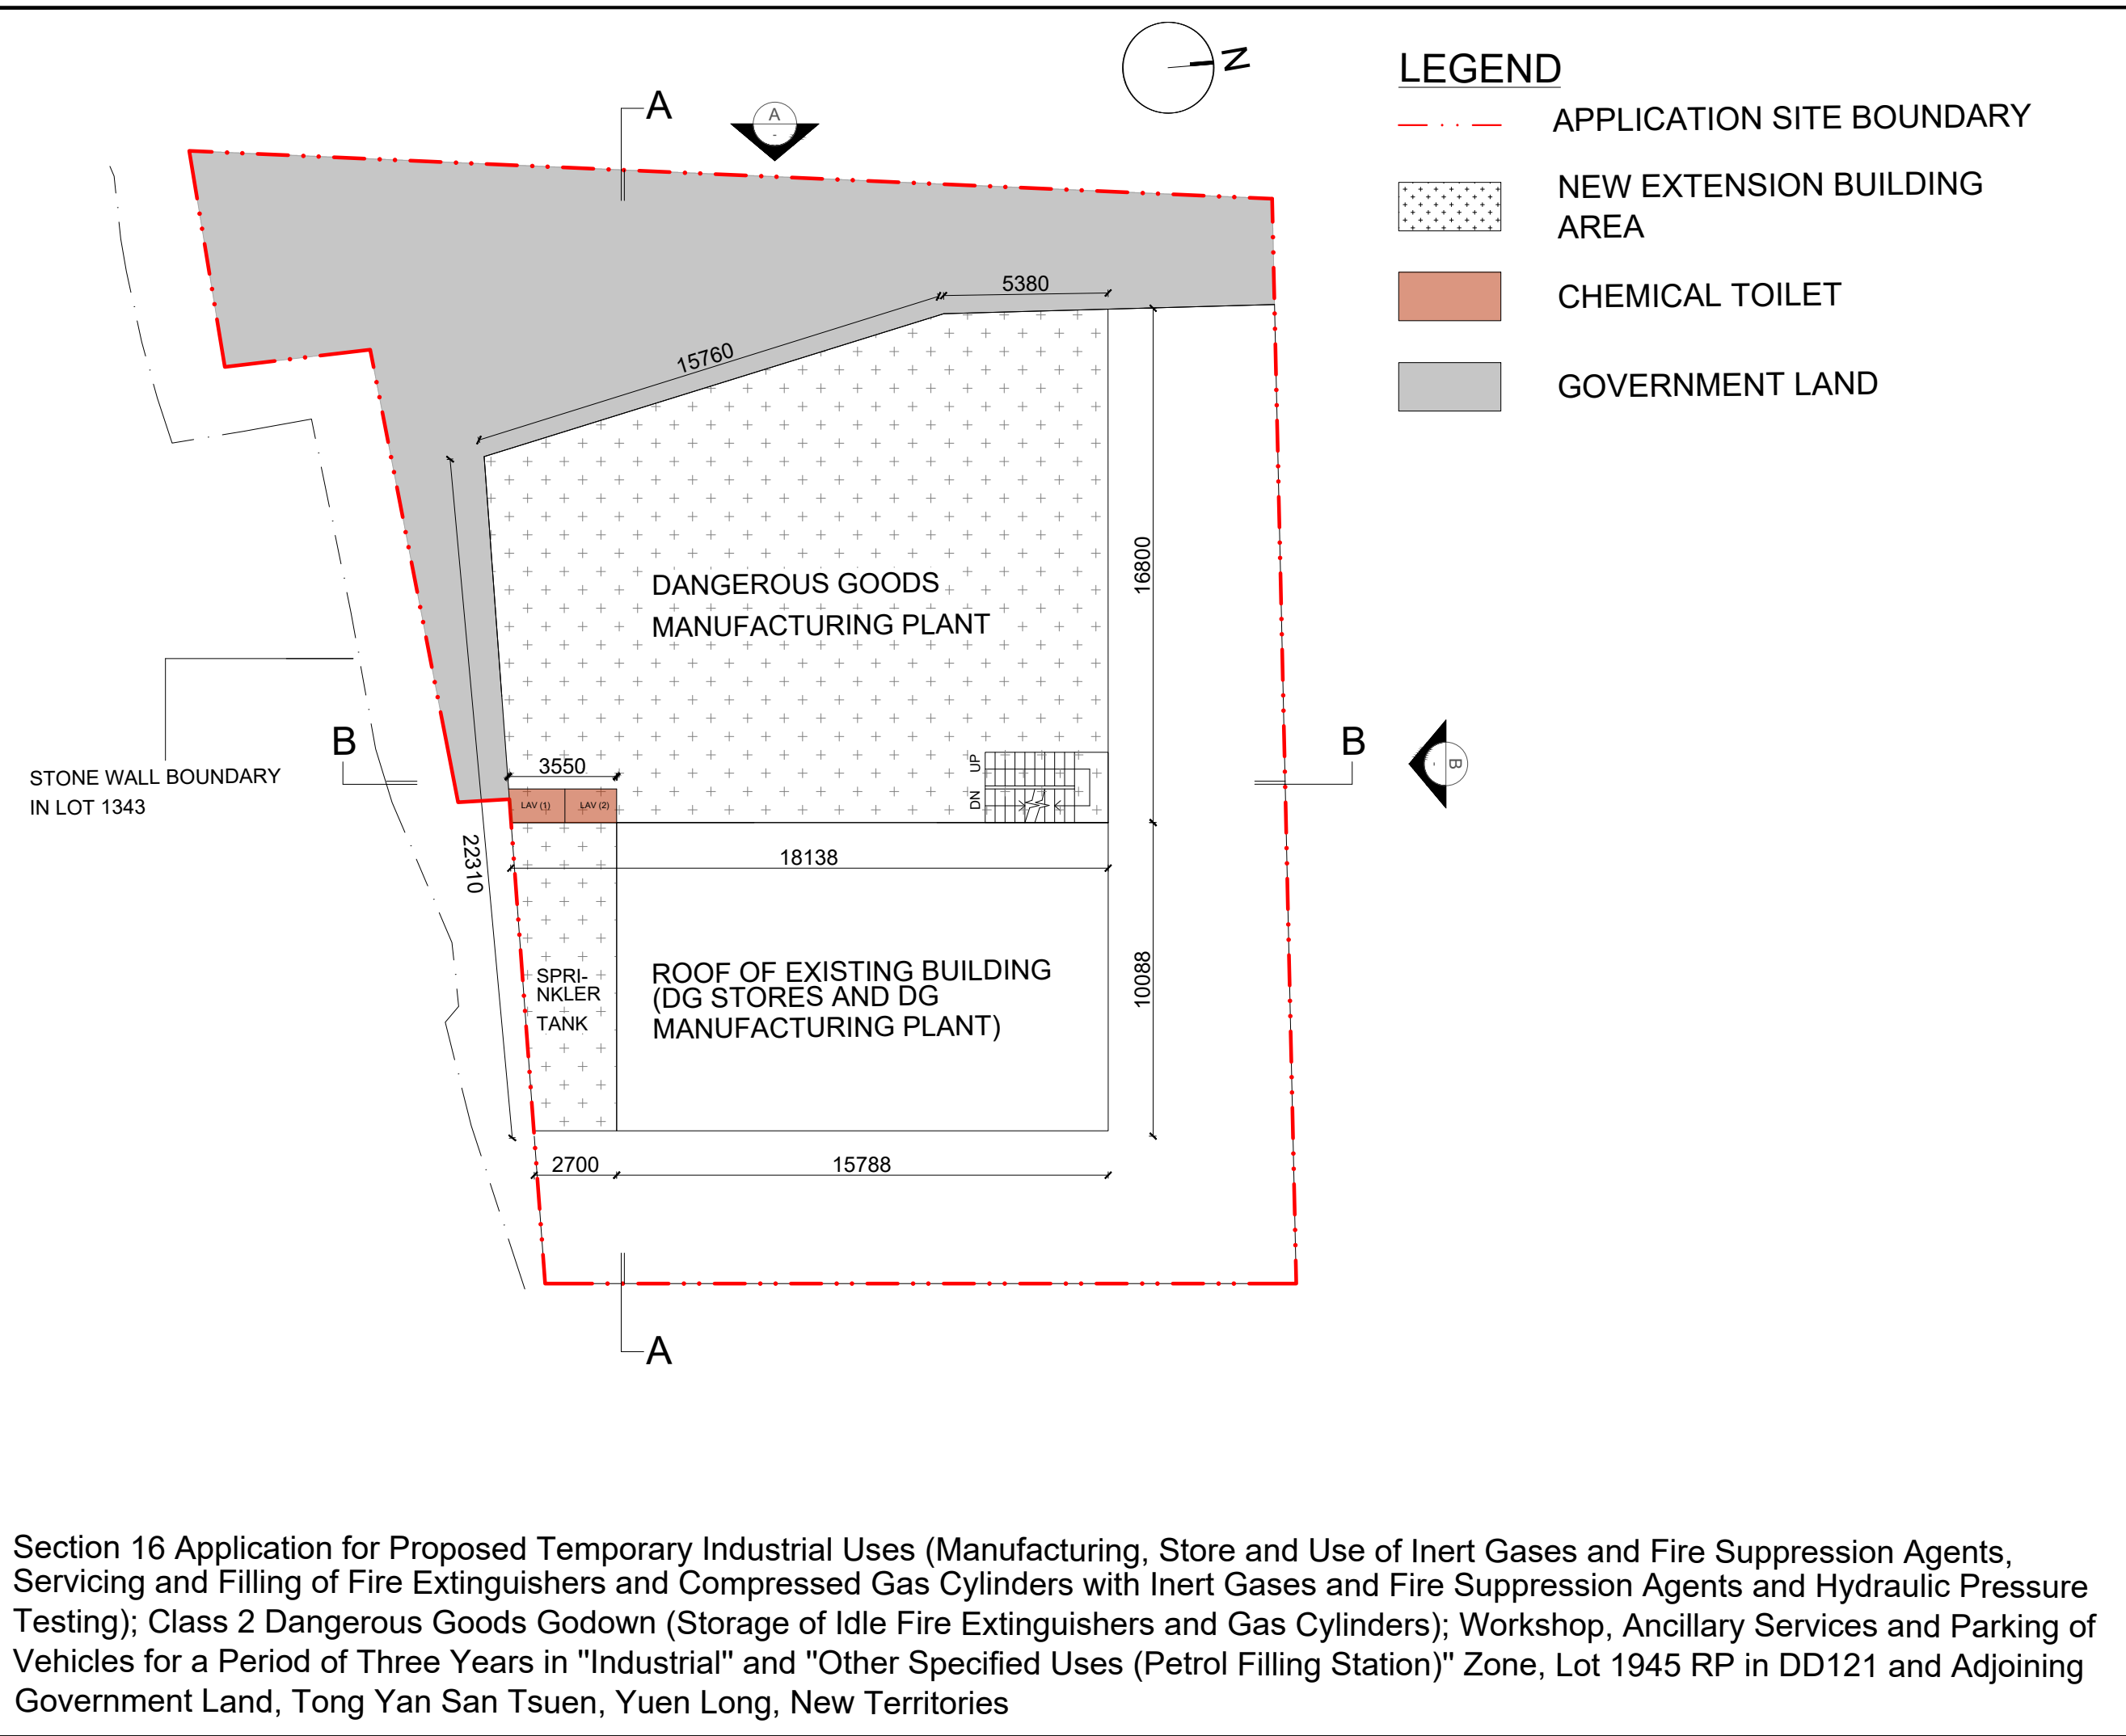


Notes - This drawing and the contents herein are the copyright of Stephen Yeung Architects & Interior Designers - Do not take measurement directly from this drawing - Check and verify all dimensions on site - Read this drawing in conjunction with the specifications and all other related drawings	
Revision	
Client	
Architect STEPHEN YEUNG ARCHITECTS AND INTERIOR DESIGNER	
Consultant	
Title Figure 3.1C : 1/F Plan	
Drawn	Checked
Date 8/9/2025	Scale 1:200
Job No.	Drawing No. P-03

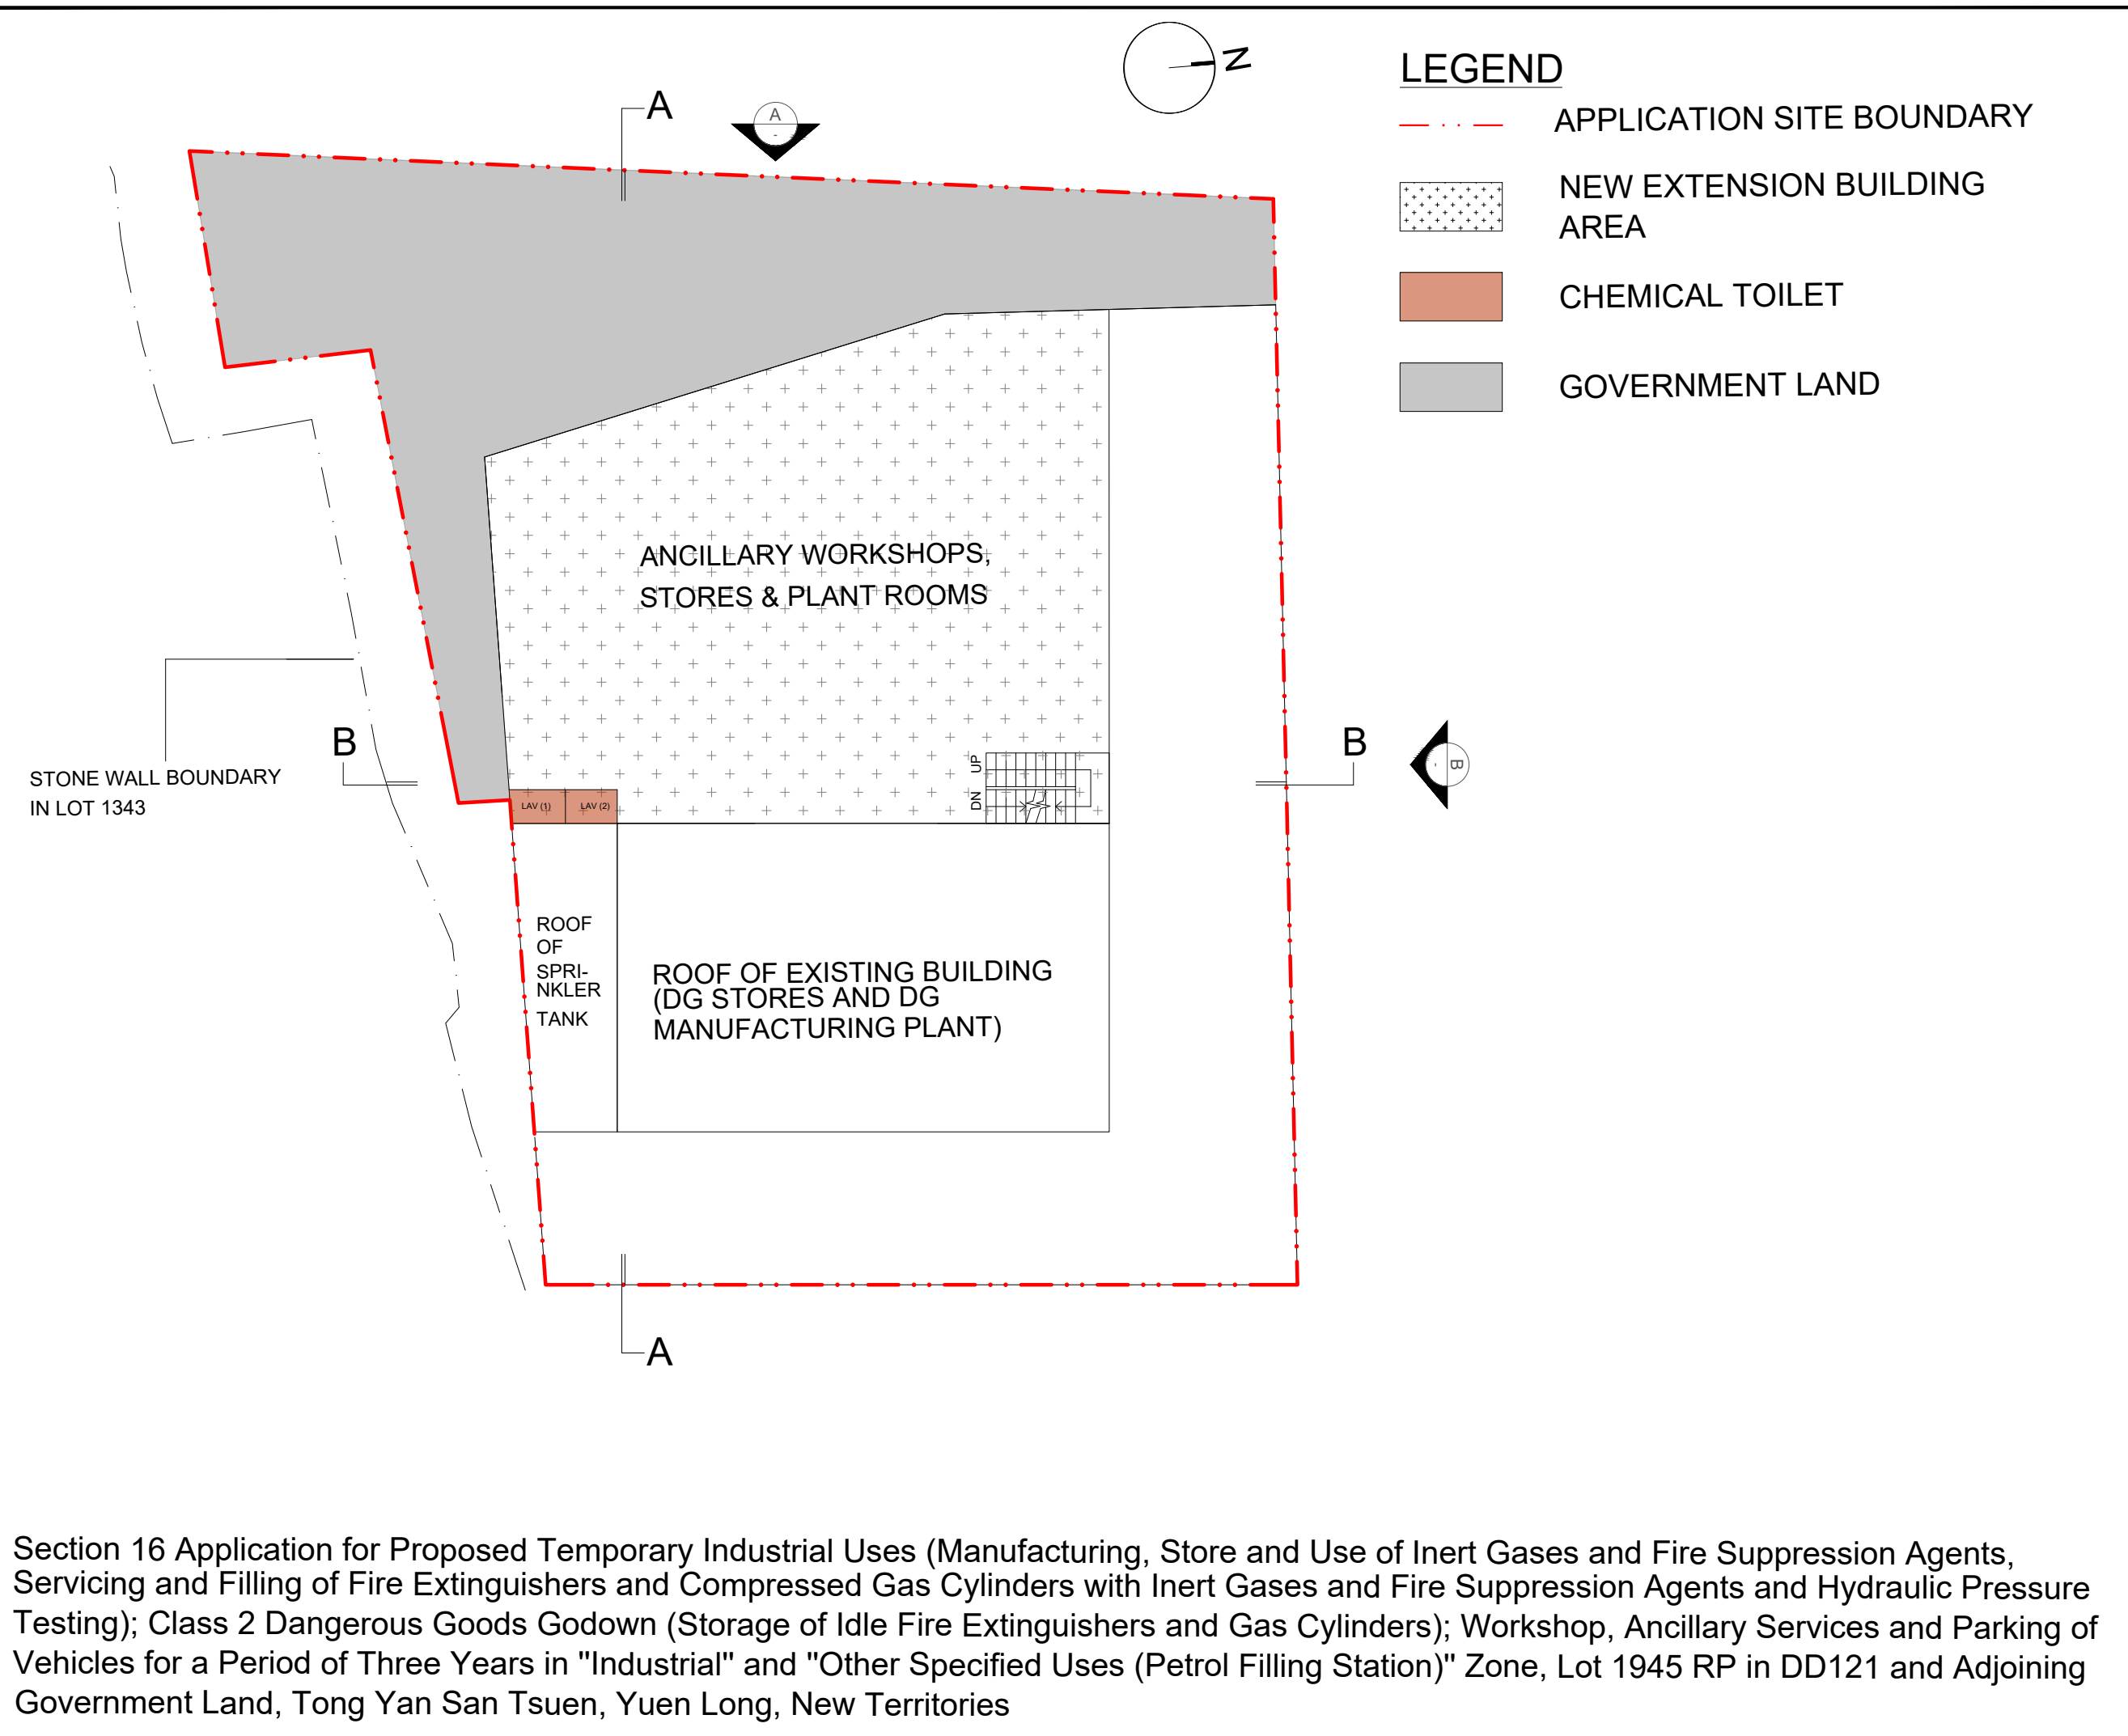


Section 16 Application for Proposed Temporary Industrial Uses (Manufacturing, Store and Use of Inert Gases and Fire Suppression Agents, Servicing and Filling of Fire Extinguishers and Compressed Gas Cylinders with Inert Gases and Fire Suppression Agents and Hydraulic Pressure Testing); Class 2 Dangerous Goods Godown (Storage of Idle Fire Extinguishers and Gas Cylinders); Workshop, Ancillary Services and Parking of Vehicles for a Period of Three Years in "Industrial" and "Other Specified Uses (Petrol Filling Station)" Zone, Lot 1945 RP in DD121 and Adjoining Government Land, Tong Yan San Tsuen, Yuen Long, New Territories

Notes - This drawing and the contents herein are the copyright of Stephen Yeung Architects & Interior Designers - Do not take measurement directly from this drawing - Check and verify all dimensions on site - Read this drawing in conjunction with the specifications and all other related drawings	
Revision	
Client	
Architect STEPHEN YEUNG ARCHITECTS AND INTERIOR DESIGNER	
Consultant	
Title Figure 3.1D : 2/F Plan	
Drawn	Checked
Date 8/9/2025	Scale 1:200
Job No.	Drawing No. P-04

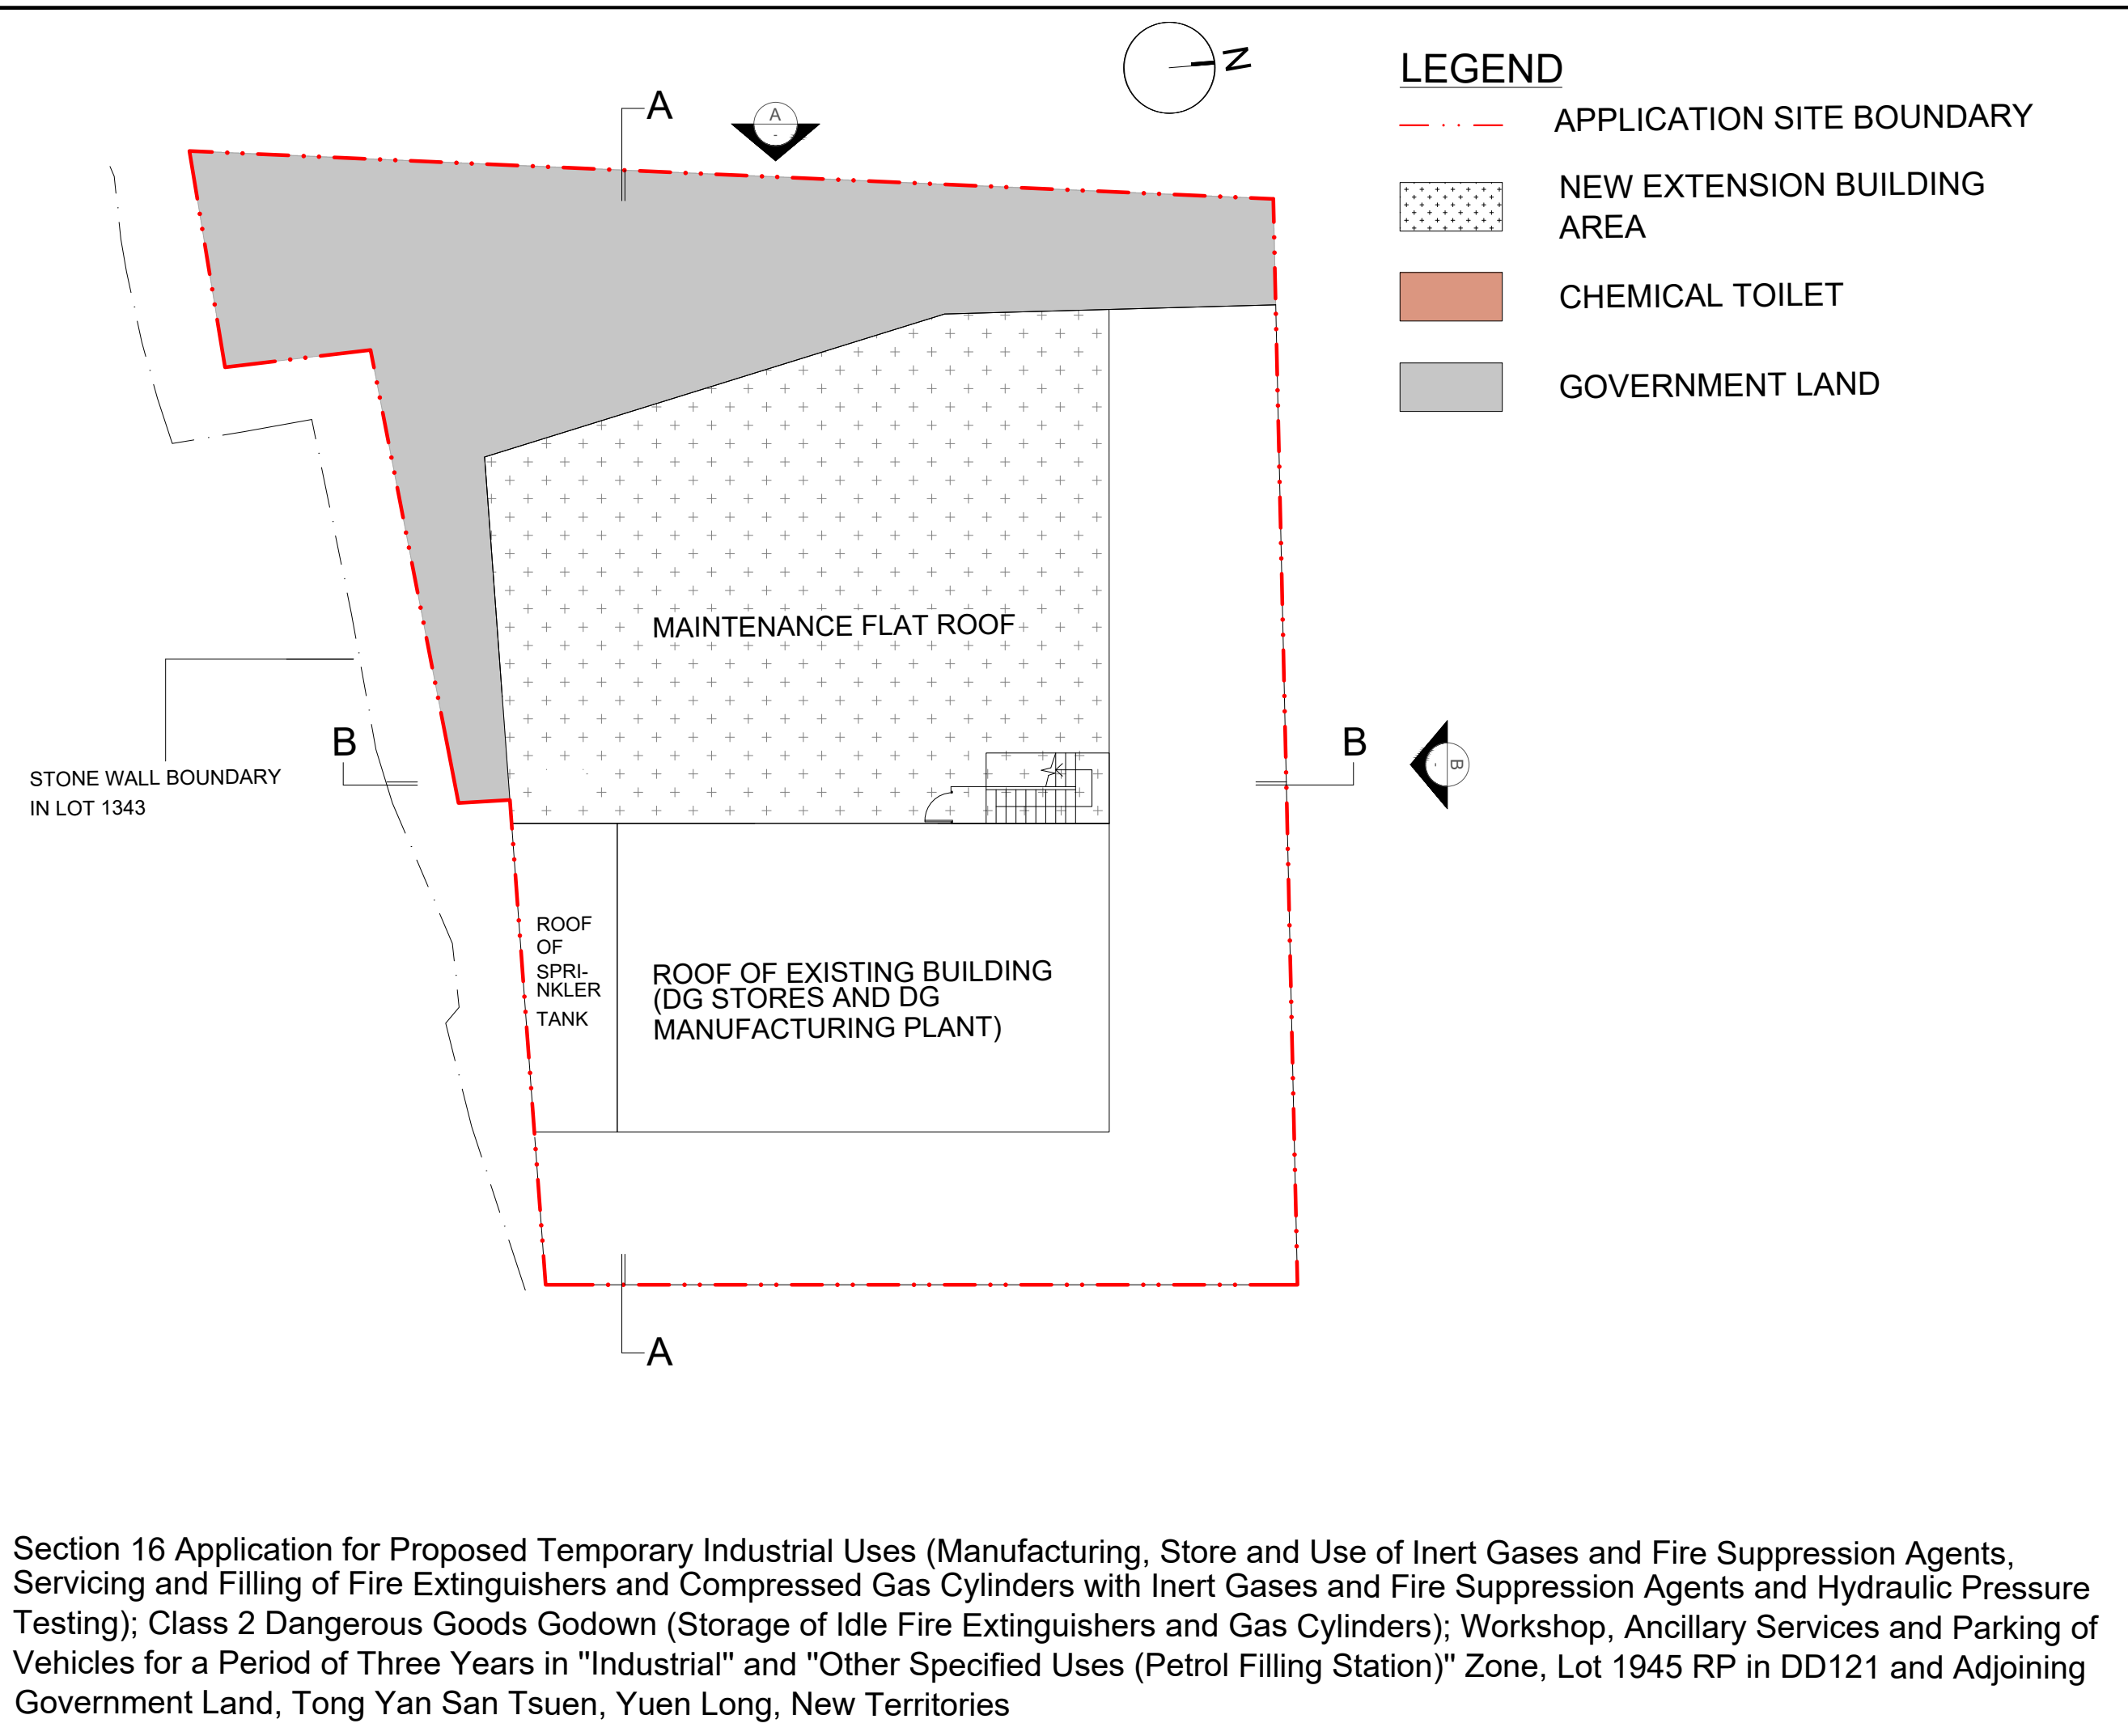

Notes - This drawing and the contents herein are the copyright of Stephen Yeung Architects & Interior Designers - Do not take measurement directly from this drawing - Check and verify all dimensions on site - Read this drawing in conjunction with the specifications and all other related drawings	
Revision	
Client	
Architect STEPHEN YEUNG ARCHITECTS AND INTERIOR DESIGNER	
Consultant	
Title Figure 3.1E : R/F Plan	
Drawn	Checked
Date 8/9/2025	Scale 1:200
Job No.	Drawing No. P-05

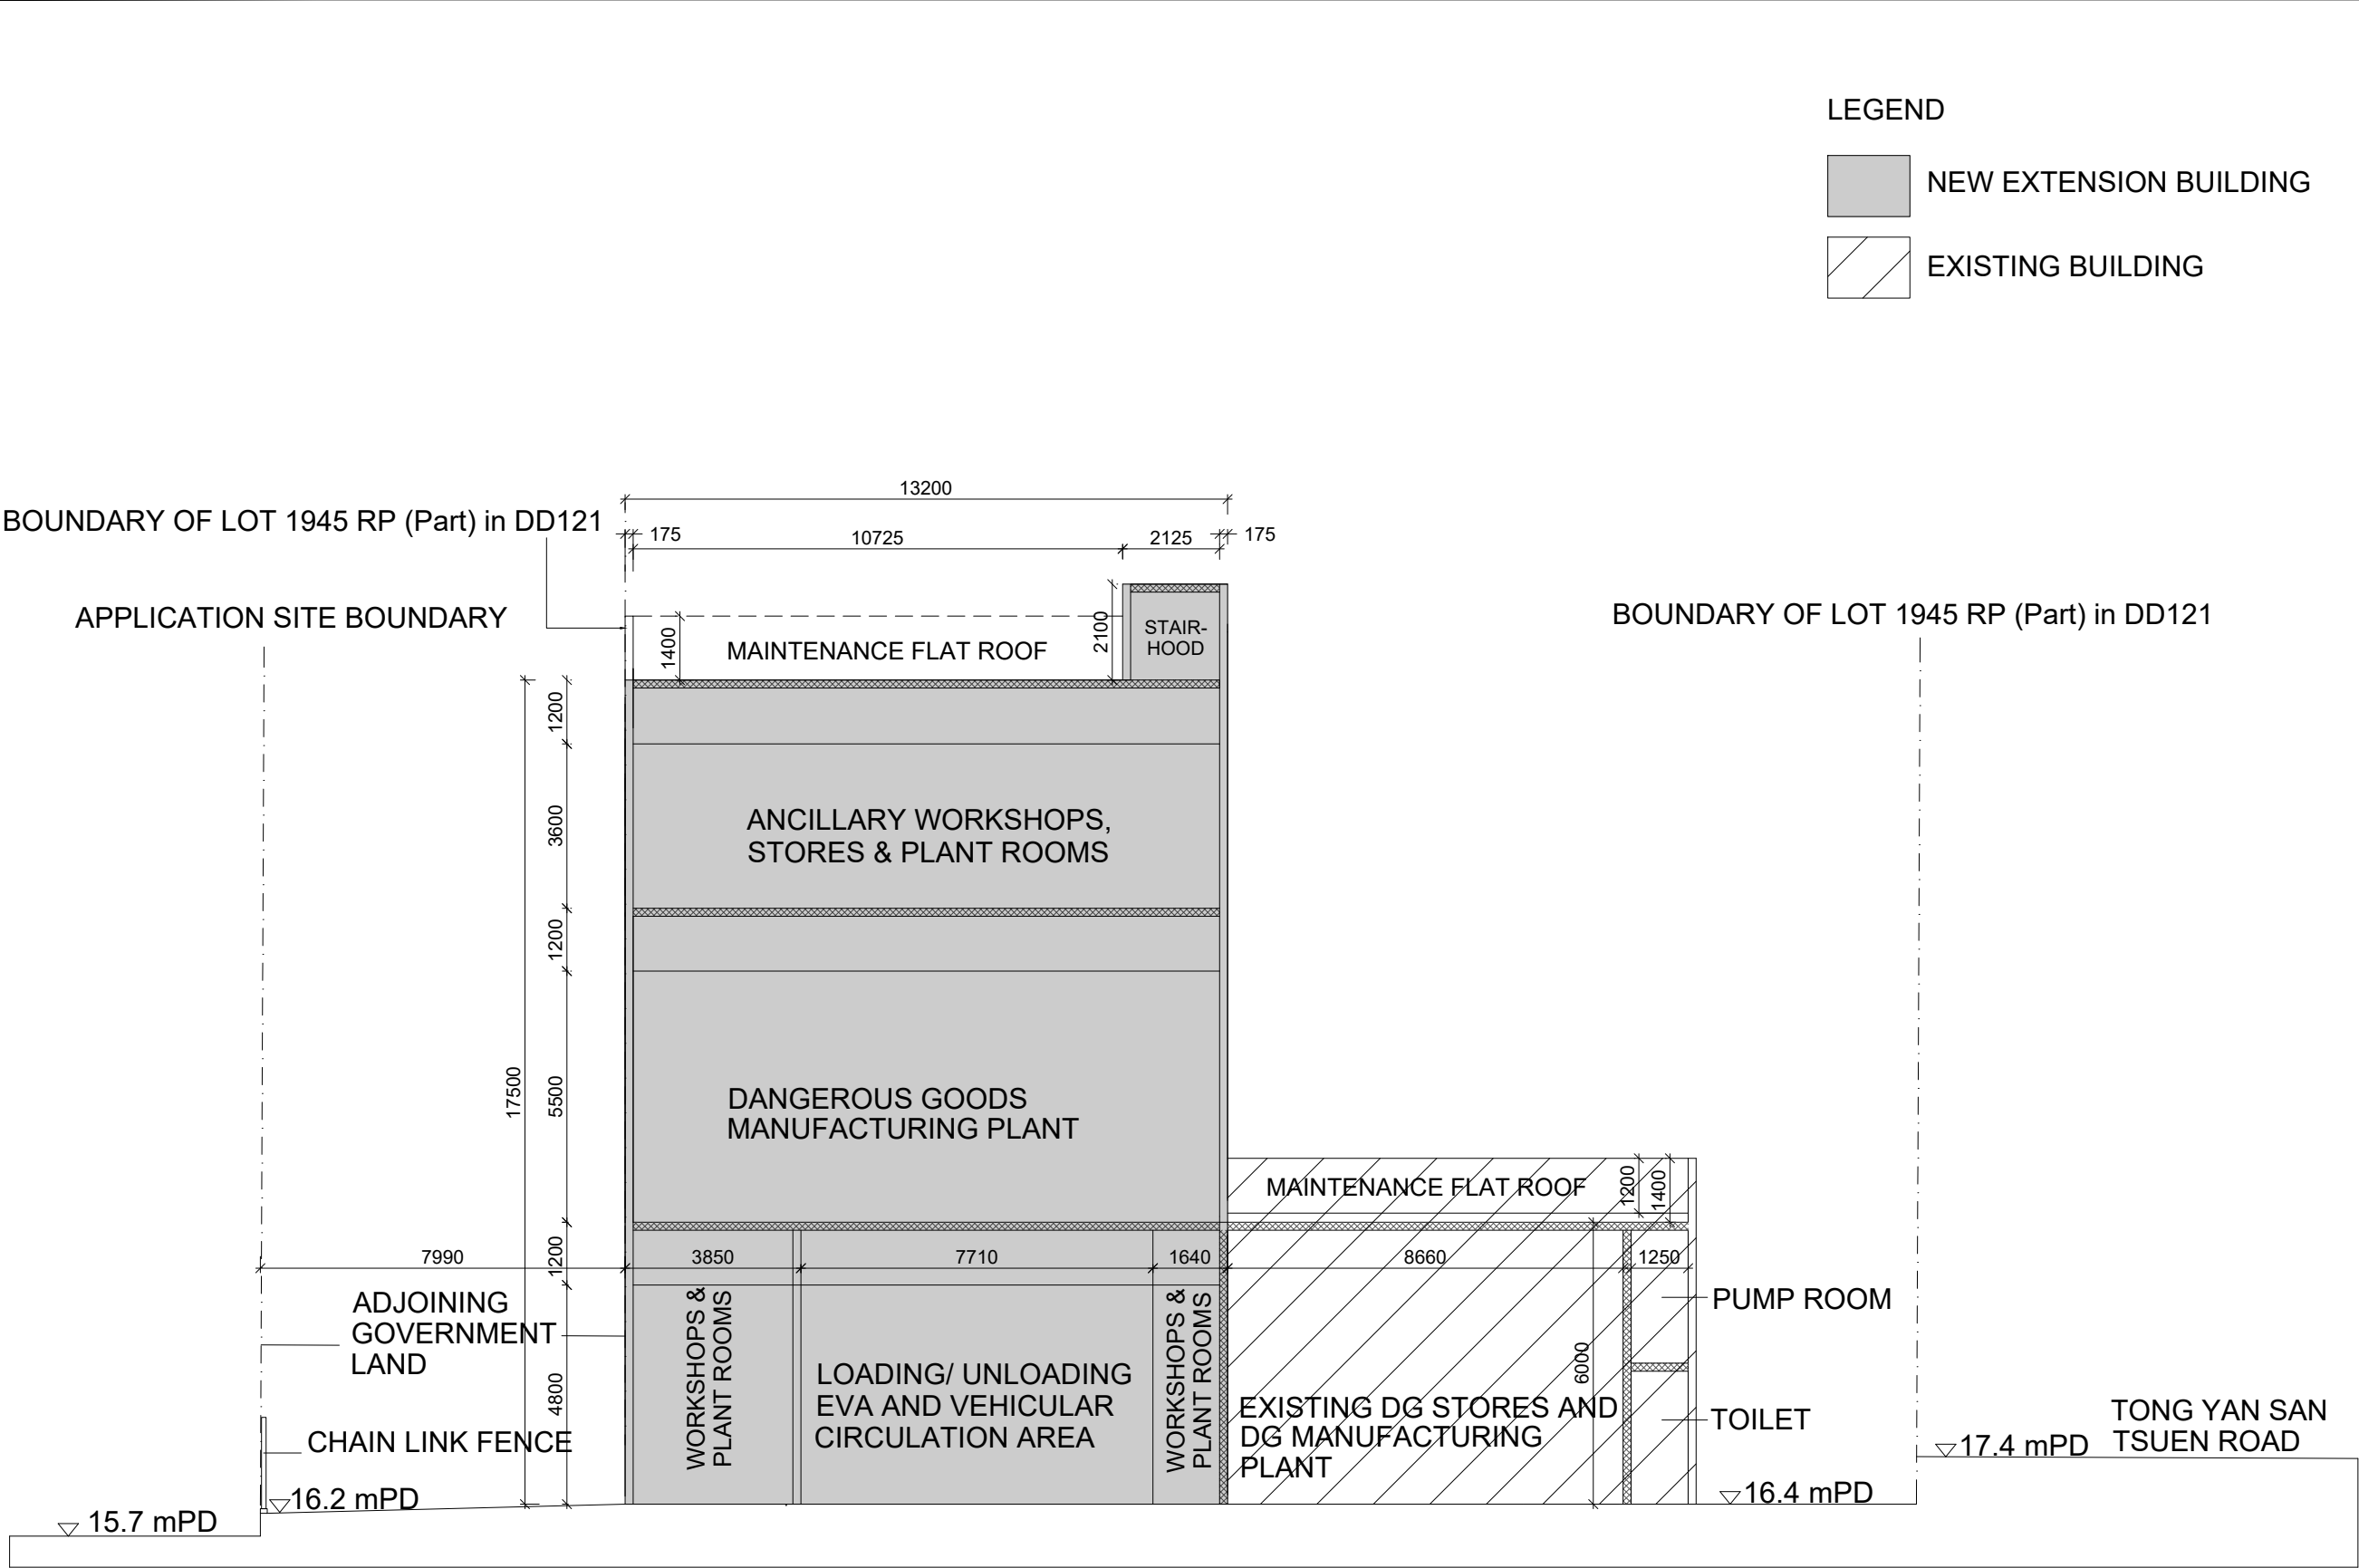

LEGEND

NEW EXTENSION BUILDING

EXISTING BUILDING

- Notes
- This drawing and the contents herein are the copyright of Stephen Yeung Architects & Interior Designers
 - Do not take measurement directly from this drawing
 - Check and verify all dimensions on site
 - Read this drawing in conjunction with the specifications and all other related drawings

Revision

Client

Architect

**STEPHEN YEUNG
ARCHITECTS AND
INTERIOR DESIGNER**

Consultant

Title

Figure 3.1F: Section A-A

Drawn	Checked
Date	Scale
8/9/2025	1:150
Job No.	Drawing No.
	S-01

Section 16 Application for Proposed Temporary Industrial Uses (Manufacturing, Store and Use of Inert Gases and Fire Suppression Agents, Servicing and Filling of Fire Extinguishers and Compressed Gas Cylinders with Inert Gases and Fire Suppression Agents and Hydraulic Pressure Testing); Class 2 Dangerous Goods Godown (Storage of Idle Fire Extinguishers and Gas Cylinders); Workshop, Ancillary Services and Parking of Vehicles for a Period of Three Years in "Industrial" and "Other Specified Uses (Petrol Filling Station)" Zone, Lot 1945 RP in DD121 and Adjoining Government Land, Tong Yan San Tsuen, Yuen Long, New Territories

STONE WALL BOUNDARY
IN LOT 1343


BOUNDARY OF LOT
1945 RP (Part) in DD121

APPLICATION
SITE BOUNDARY

LEGEND

NEW EXTENSION BUILDING

BOUNDARY OF LOT
1945 RP (Part) in DD121

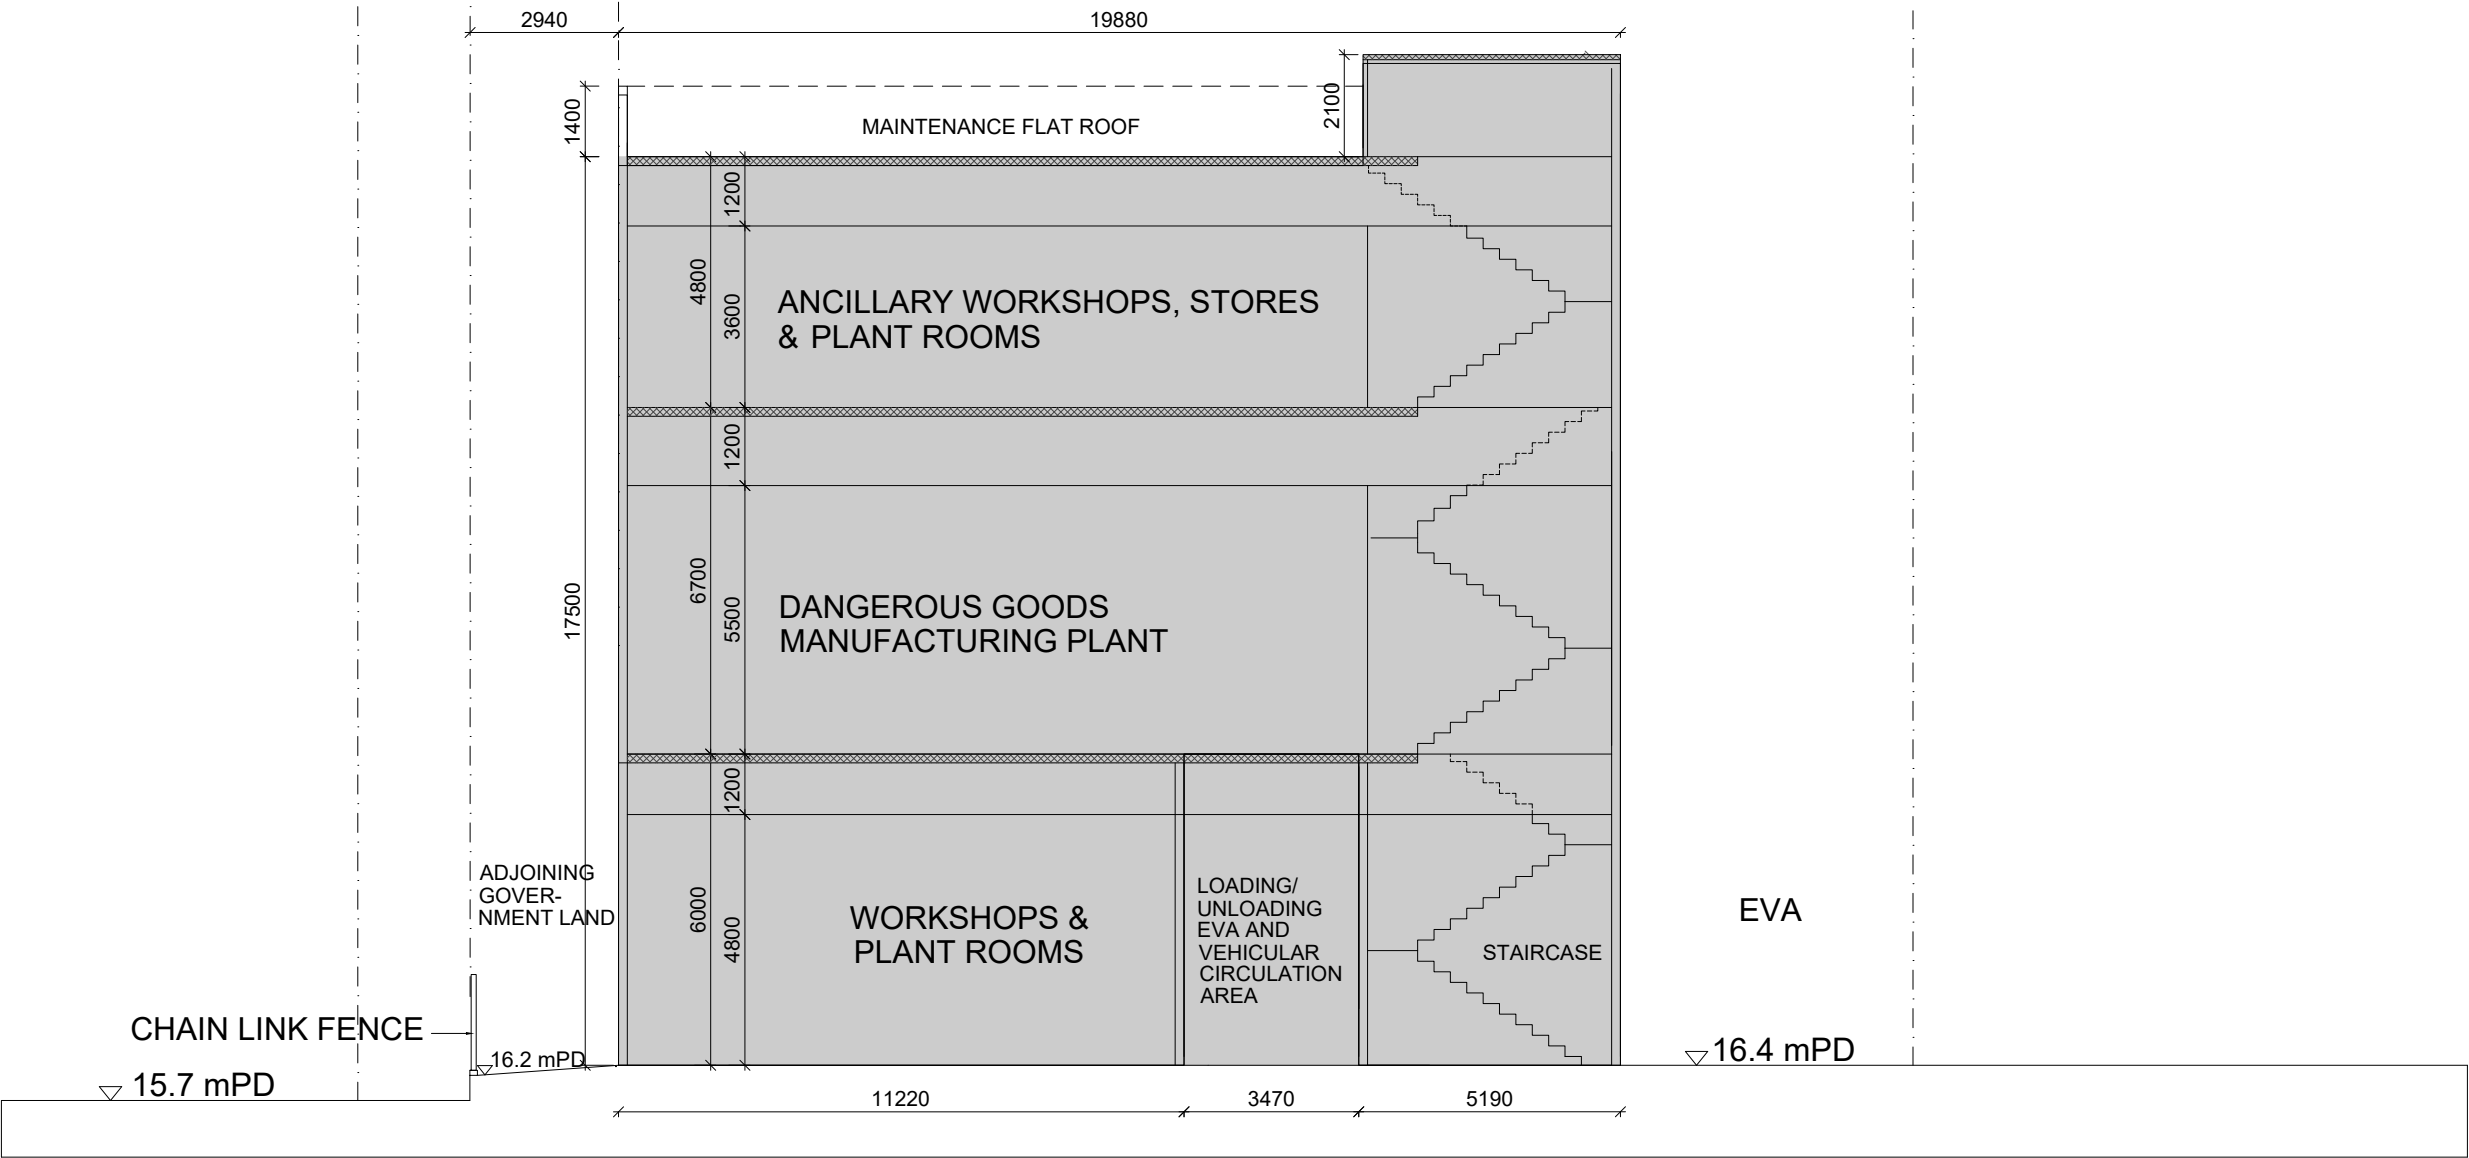

- Notes
- This drawing and the contents herein are the copyright of Stephen Yeung Architects & Interior Designers
 - Do not take measurement directly from this drawing
 - Check and verify all dimensions on site
 - Read this drawing in conjunction with the specifications and all other related drawings

Revision

Client

Architect
**STEPHEN YEUNG
ARCHITECTS AND
INTERIOR DESIGNER**

Consultant

Title

Figure 3.1G: Section B-B

Drawn	Checked
Date	Scale
8/9/2025	1:150
Job No.	Drawing No.
	S-02

Section 16 Application for Proposed Temporary Industrial Uses (Manufacturing, Store and Use of Inert Gases and Fire Suppression Agents, Servicing and Filling of Fire Extinguishers and Compressed Gas Cylinders with Inert Gases and Fire Suppression Agents and Hydraulic Pressure Testing); Class 2 Dangerous Goods Godown (Storage of Idle Fire Extinguishers and Gas Cylinders); Workshop, Ancillary Services and Parking of Vehicles for a Period of Three Years in "Industrial" and "Other Specified Uses (Petrol Filling Station)" Zone, Lot 1945 RP in DD121 and Adjoining Government Land, Tong Yan San Tsuen, Yuen Long, New Territories

- Notes
- This drawing and the contents herein are the copyright of Stephen Yeung Architects & Interior Designers
 - Do not take measurement directly from this drawing
 - Check and verify all dimensions on site
 - Read this drawing in conjunction with the specifications and all other related drawings

Revision

Client

Architect
**STEPHEN YEUNG
ARCHITECTS AND
INTERIOR DESIGNER**

Consultant

Title

**Figure 3.1H:
ELEVATION A**


Drawn	Checked
-------	---------

Date 8/9/2025	Scale 1:150
-------------------------	-----------------------


Job No.	Drawing No. E-01
---------	----------------------------

LEGEND

NEW EXTENSION BUILDING

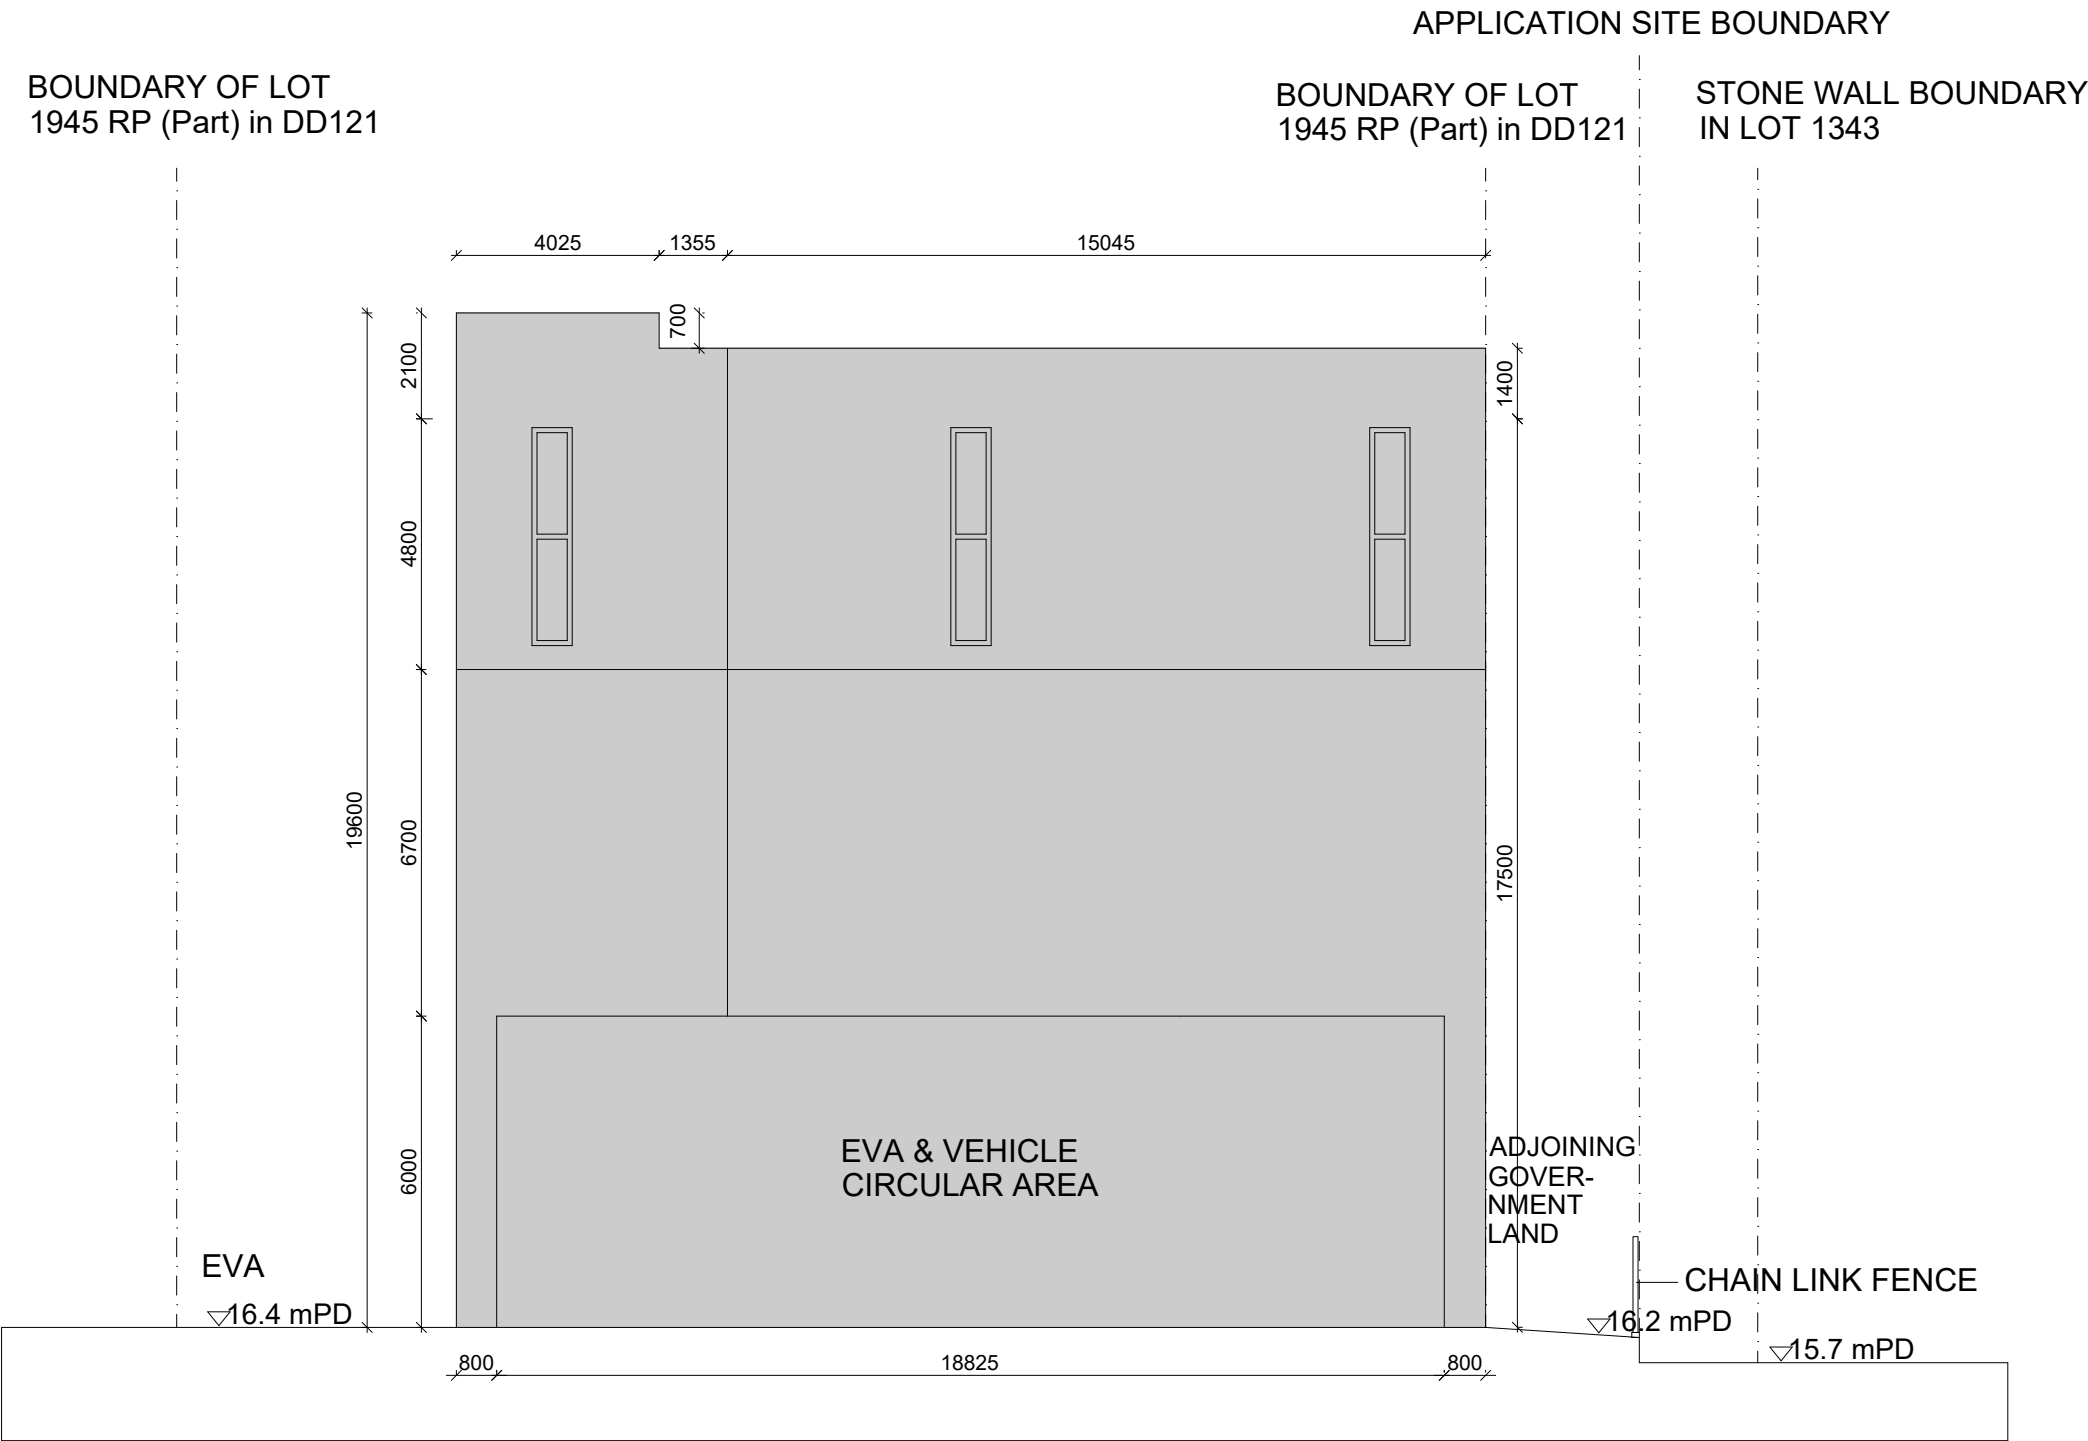

Section 16 Application for Proposed Temporary Industrial Uses (Manufacturing, Store and Use of Inert Gases and Fire Suppression Agents, Servicing and Filling of Fire Extinguishers and Compressed Gas Cylinders with Inert Gases and Fire Suppression Agents and Hydraulic Pressure Testing); Class 2 Dangerous Goods Godown (Storage of Idle Fire Extinguishers and Gas Cylinders); Workshop, Ancillary Services and Parking of Vehicles for a Period of Three Years in "Industrial" and "Other Specified Uses (Petrol Filling Station)" Zone, Lot 1945 RP in DD121 and Adjoining Government Land, Tong Yan San Tsuen, Yuen Long, New Territories

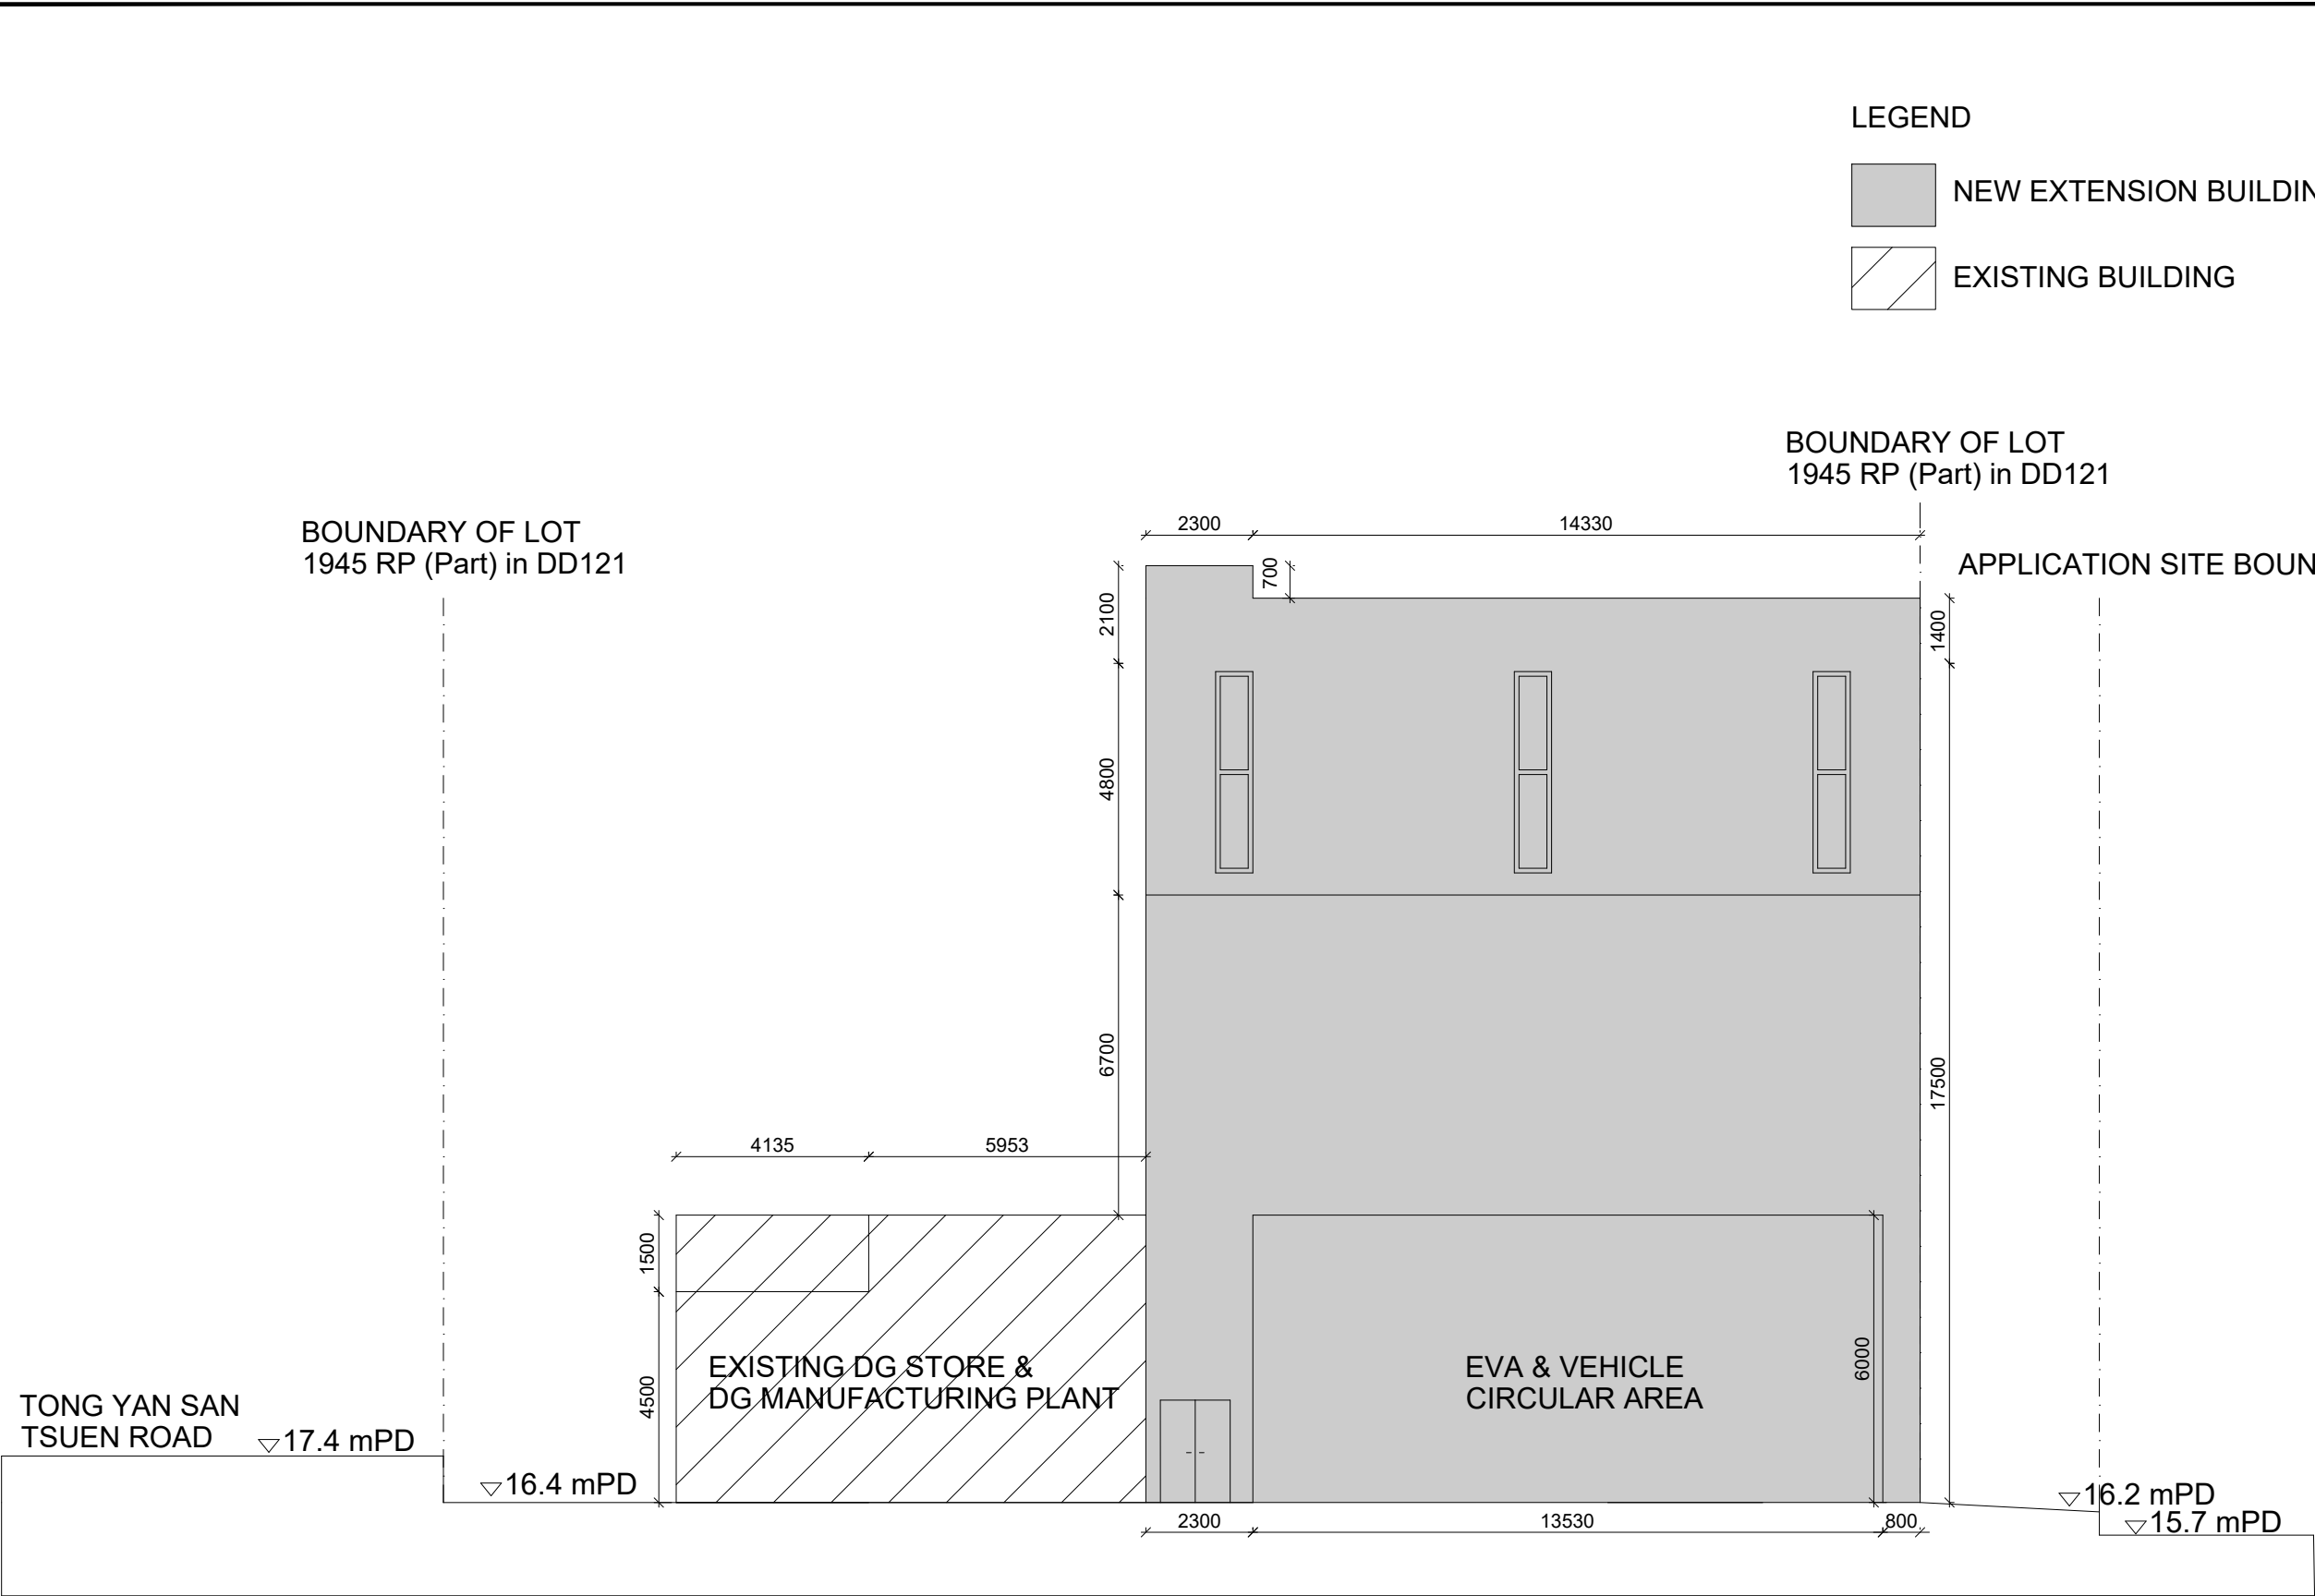

LEGEND

NEW EXTENSION BUILDING

EXISTING BUILDING

- Notes
- This drawing and the contents herein are the copyright of Stephen Yeung Architects & Interior Designers
 - Do not take measurement directly from this drawing
 - Check and verify all dimensions on site
 - Read this drawing in conjunction with the specifications and all other related drawings

Revision

Client

Architect

**STEPHEN YEUNG
ARCHITECTS AND
INTERIOR DESIGNER**

Consultant

Title

**Figure 3.1I:
ELEVATION B**

Drawn	Checked
-------	---------

Date	Scale
8/9/2025	1:150

Job No.	Drawing No.
	E-02

Section 16 Application for Proposed Temporary Industrial Uses (Manufacturing, Store and Use of Inert Gases and Fire Suppression Agents, Servicing and Filling of Fire Extinguishers and Compressed Gas Cylinders with Inert Gases and Fire Suppression Agents and Hydraulic Pressure Testing); Class 2 Dangerous Goods Godown (Storage of Idle Fire Extinguishers and Gas Cylinders); Workshop, Ancillary Services and Parking of Vehicles for a Period of Three Years in "Industrial" and "Other Specified Uses (Petrol Filling Station)" Zone, Lot 1945 RP in DD121 and Adjoining Government Land, Tong Yan San Tsuen, Yuen Long, New Territories