
Appendix 3

The Proposed Conceptual Scheme: Architectural Drawings

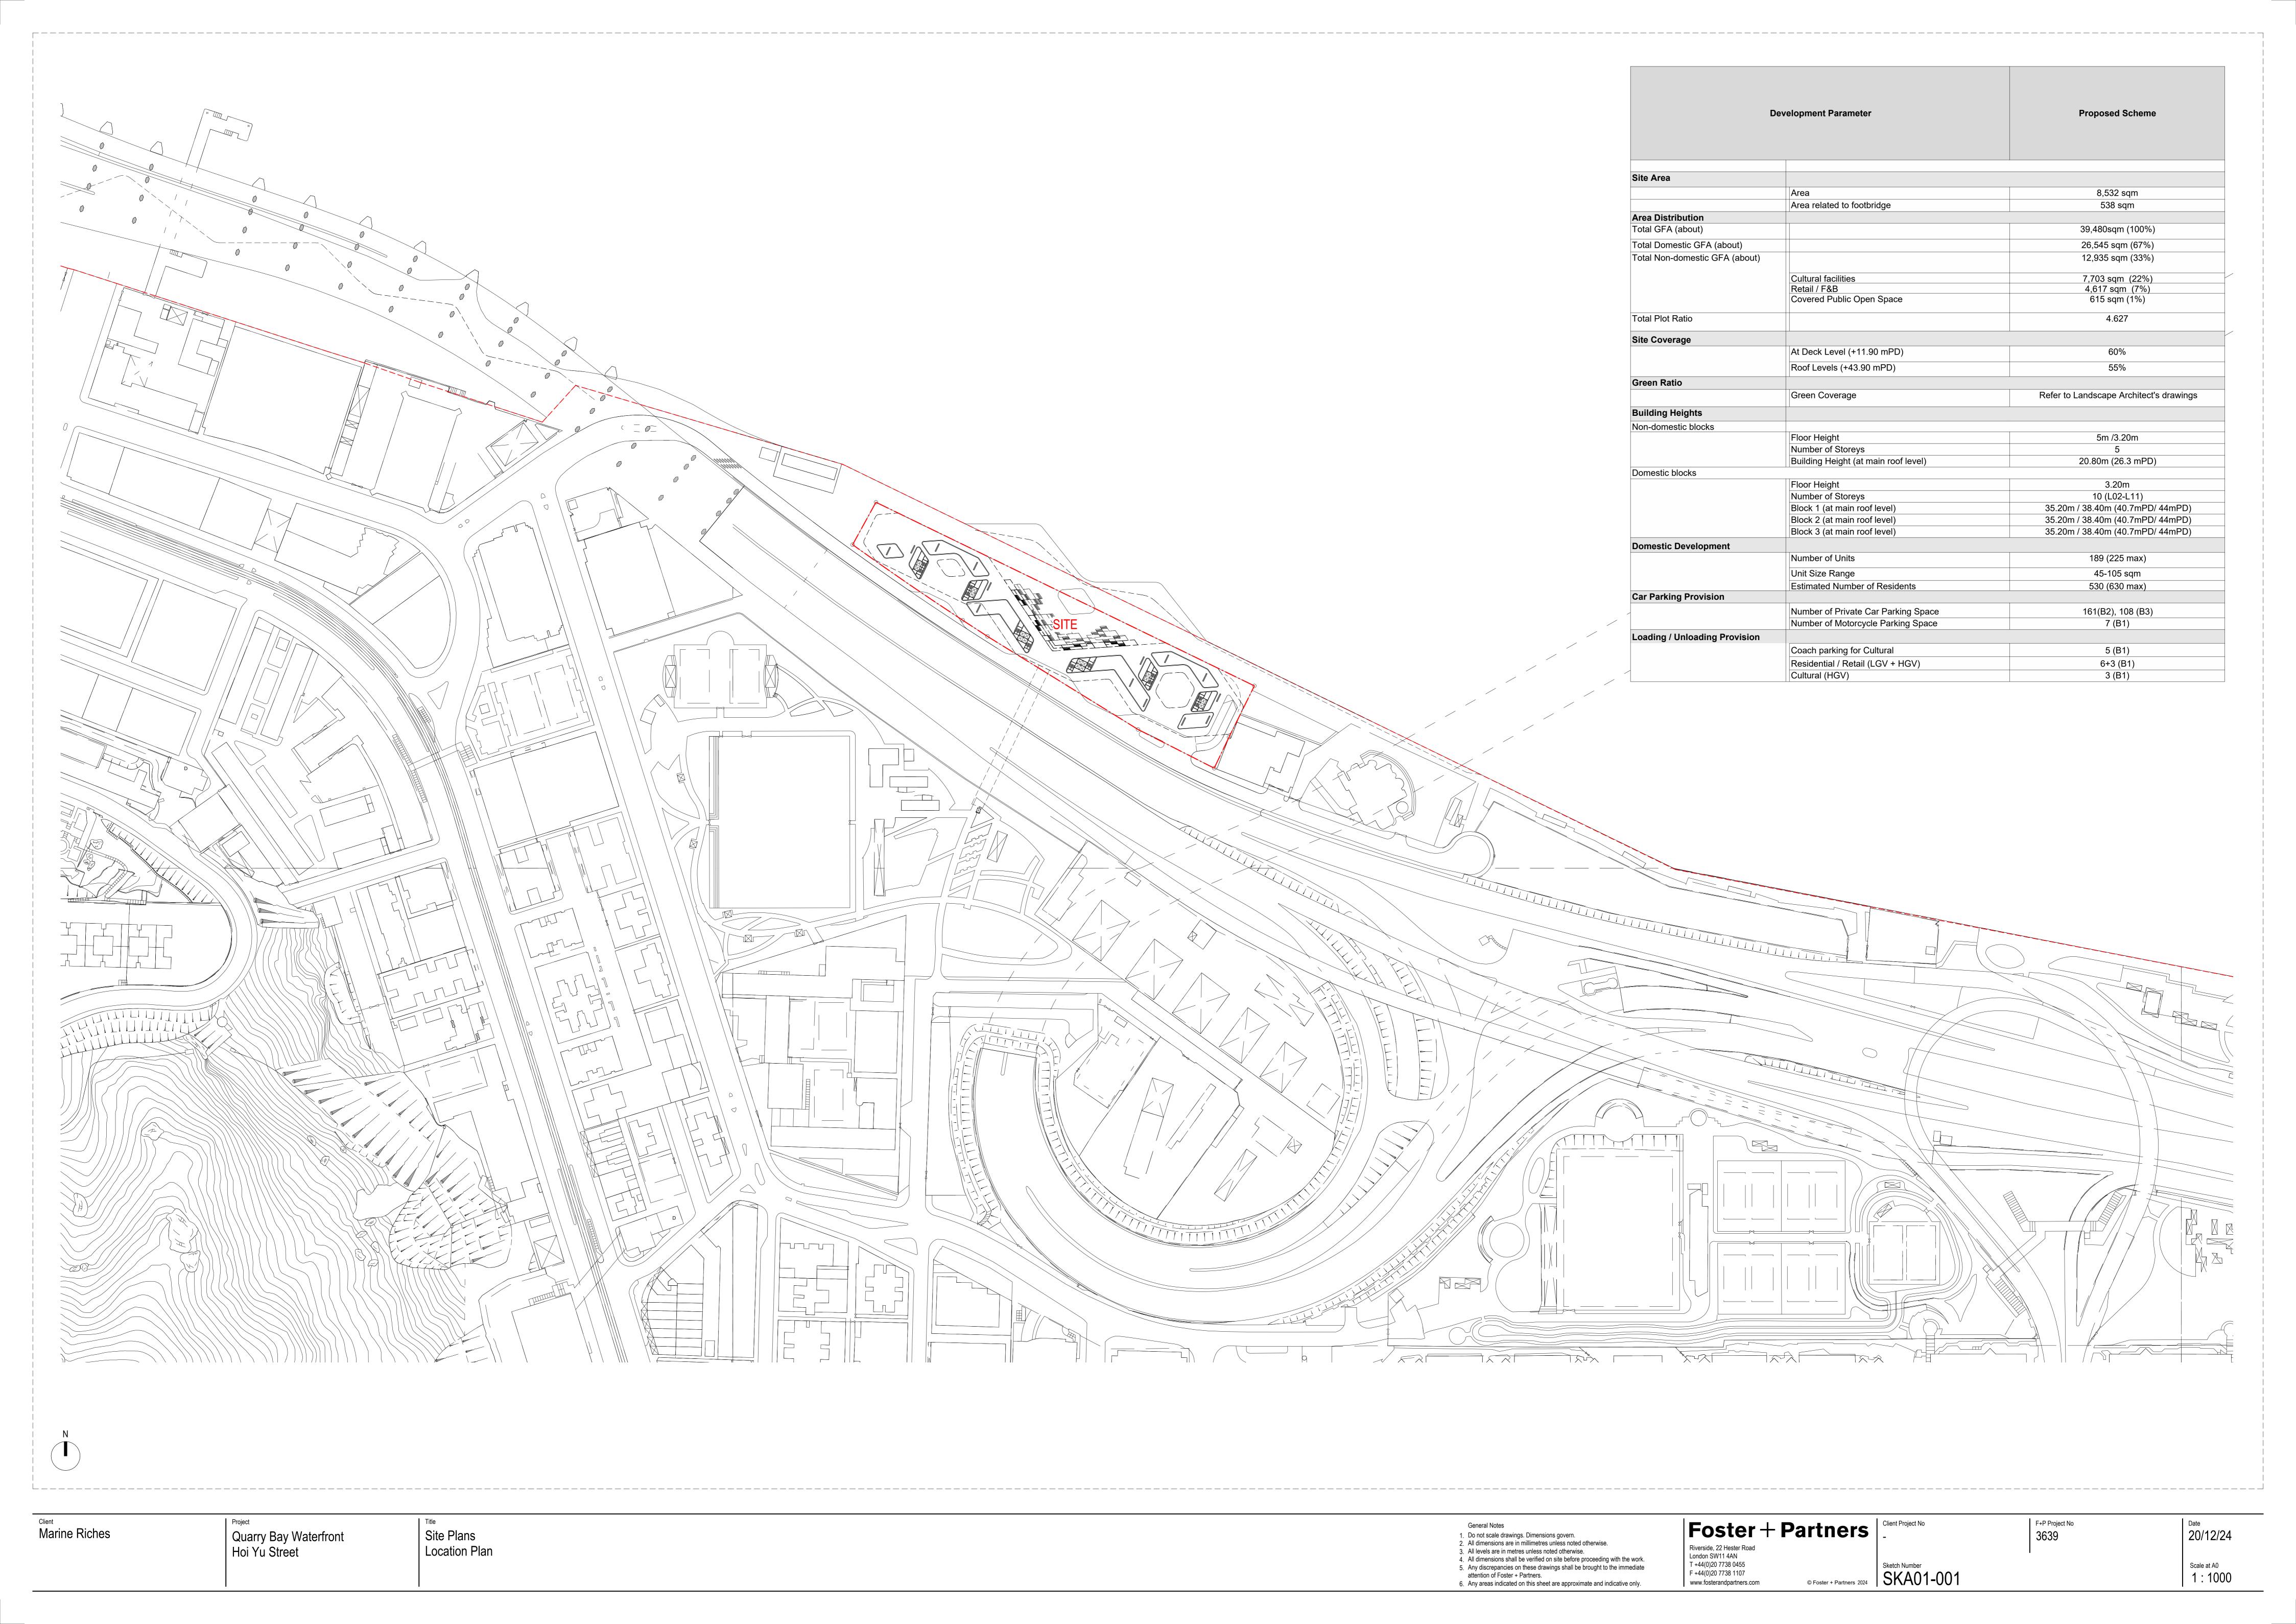





Marine Riches

arry Bay Waterfront Yu Street

Site Plans Masterplan General Notes
 Do not scale drawings. Dimensions govern.
 All dimensions are in millimetres unless noted otherwise.
 All levels are in metres unless noted otherwise.
 All dimensions shall be verified on site before proceeding with the work.
 Any discrepancies on these drawings shall be brought to the immediate attention of Foster + Partners.

6. Any areas indicated on this sheet are approximate and indicative only.

Foster + Partners


Riverside, 22 Hester Road
London SW11 4AN
T +44(0)20 7738 0455
F +44(0)20 7738 1107

www.fosterandpartners.com


ect No


F+P Project No Date 20/12/2


Scale at A0

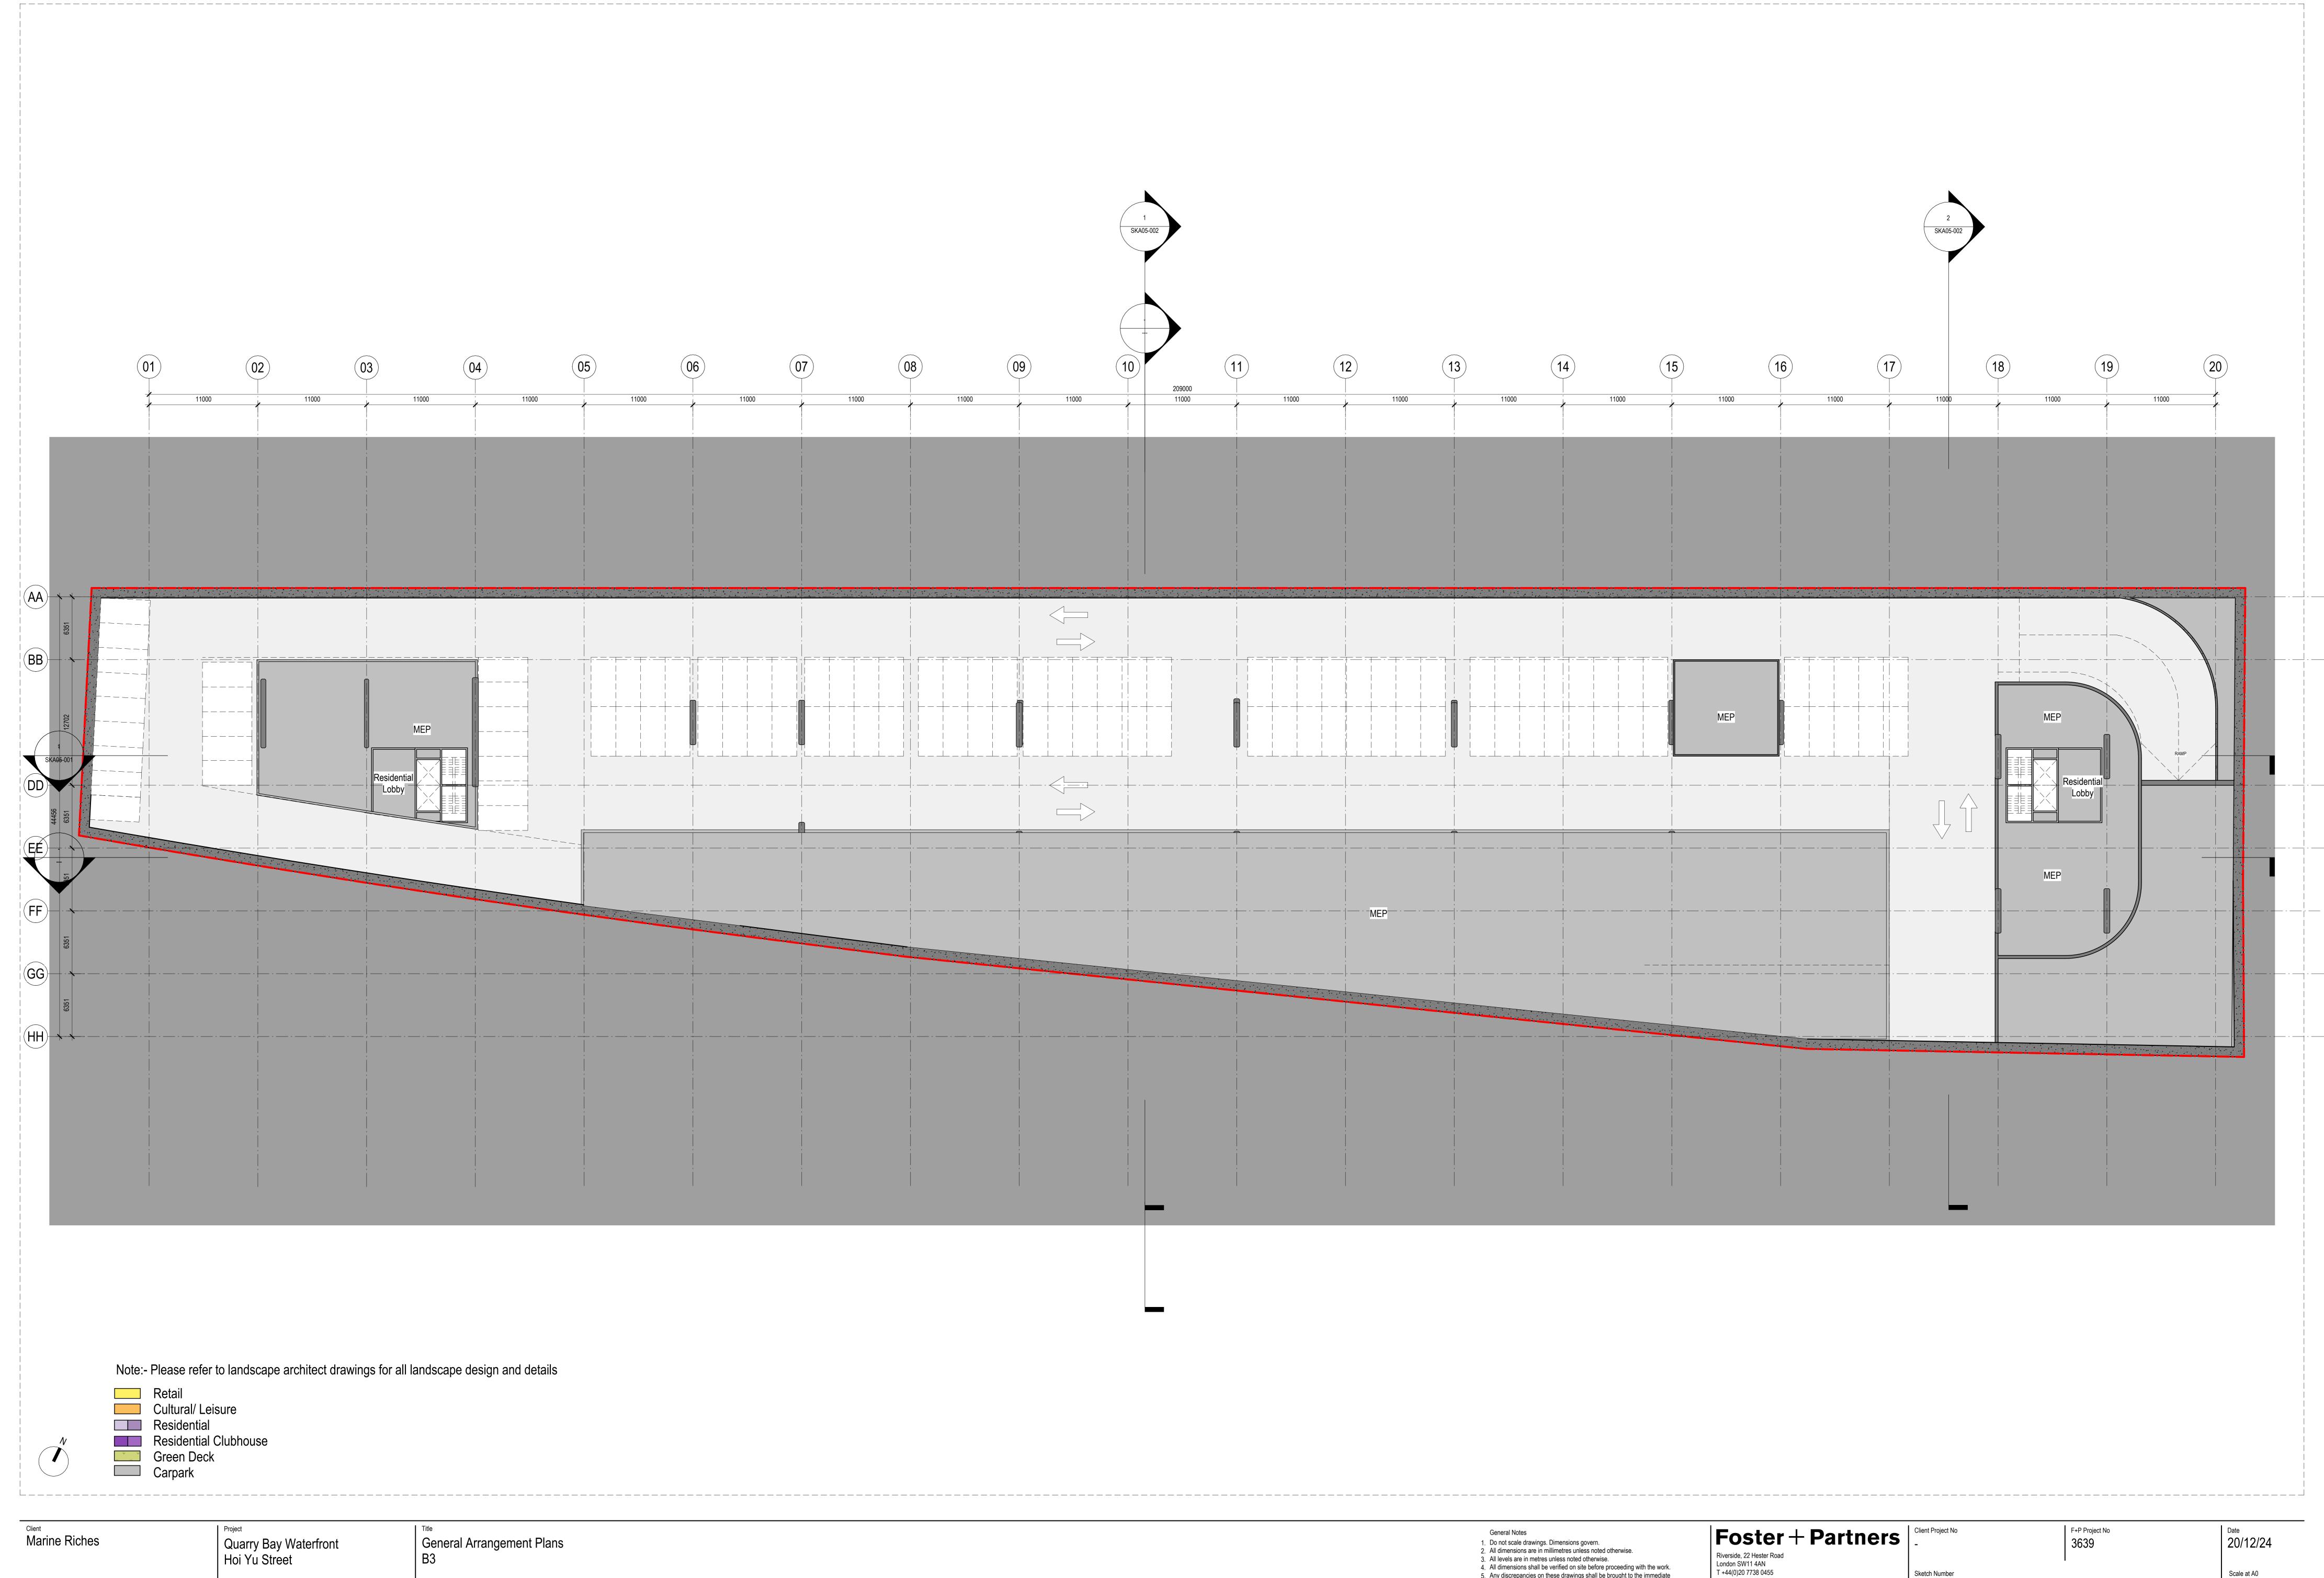



5. Any discrepancies on these drawings shall be brought to the immediate F +44(0)20 7738 1107 attention of Foster + Partners. www.fosterandpartners.com 6. Any areas indicated on this sheet are approximate and indicative only.

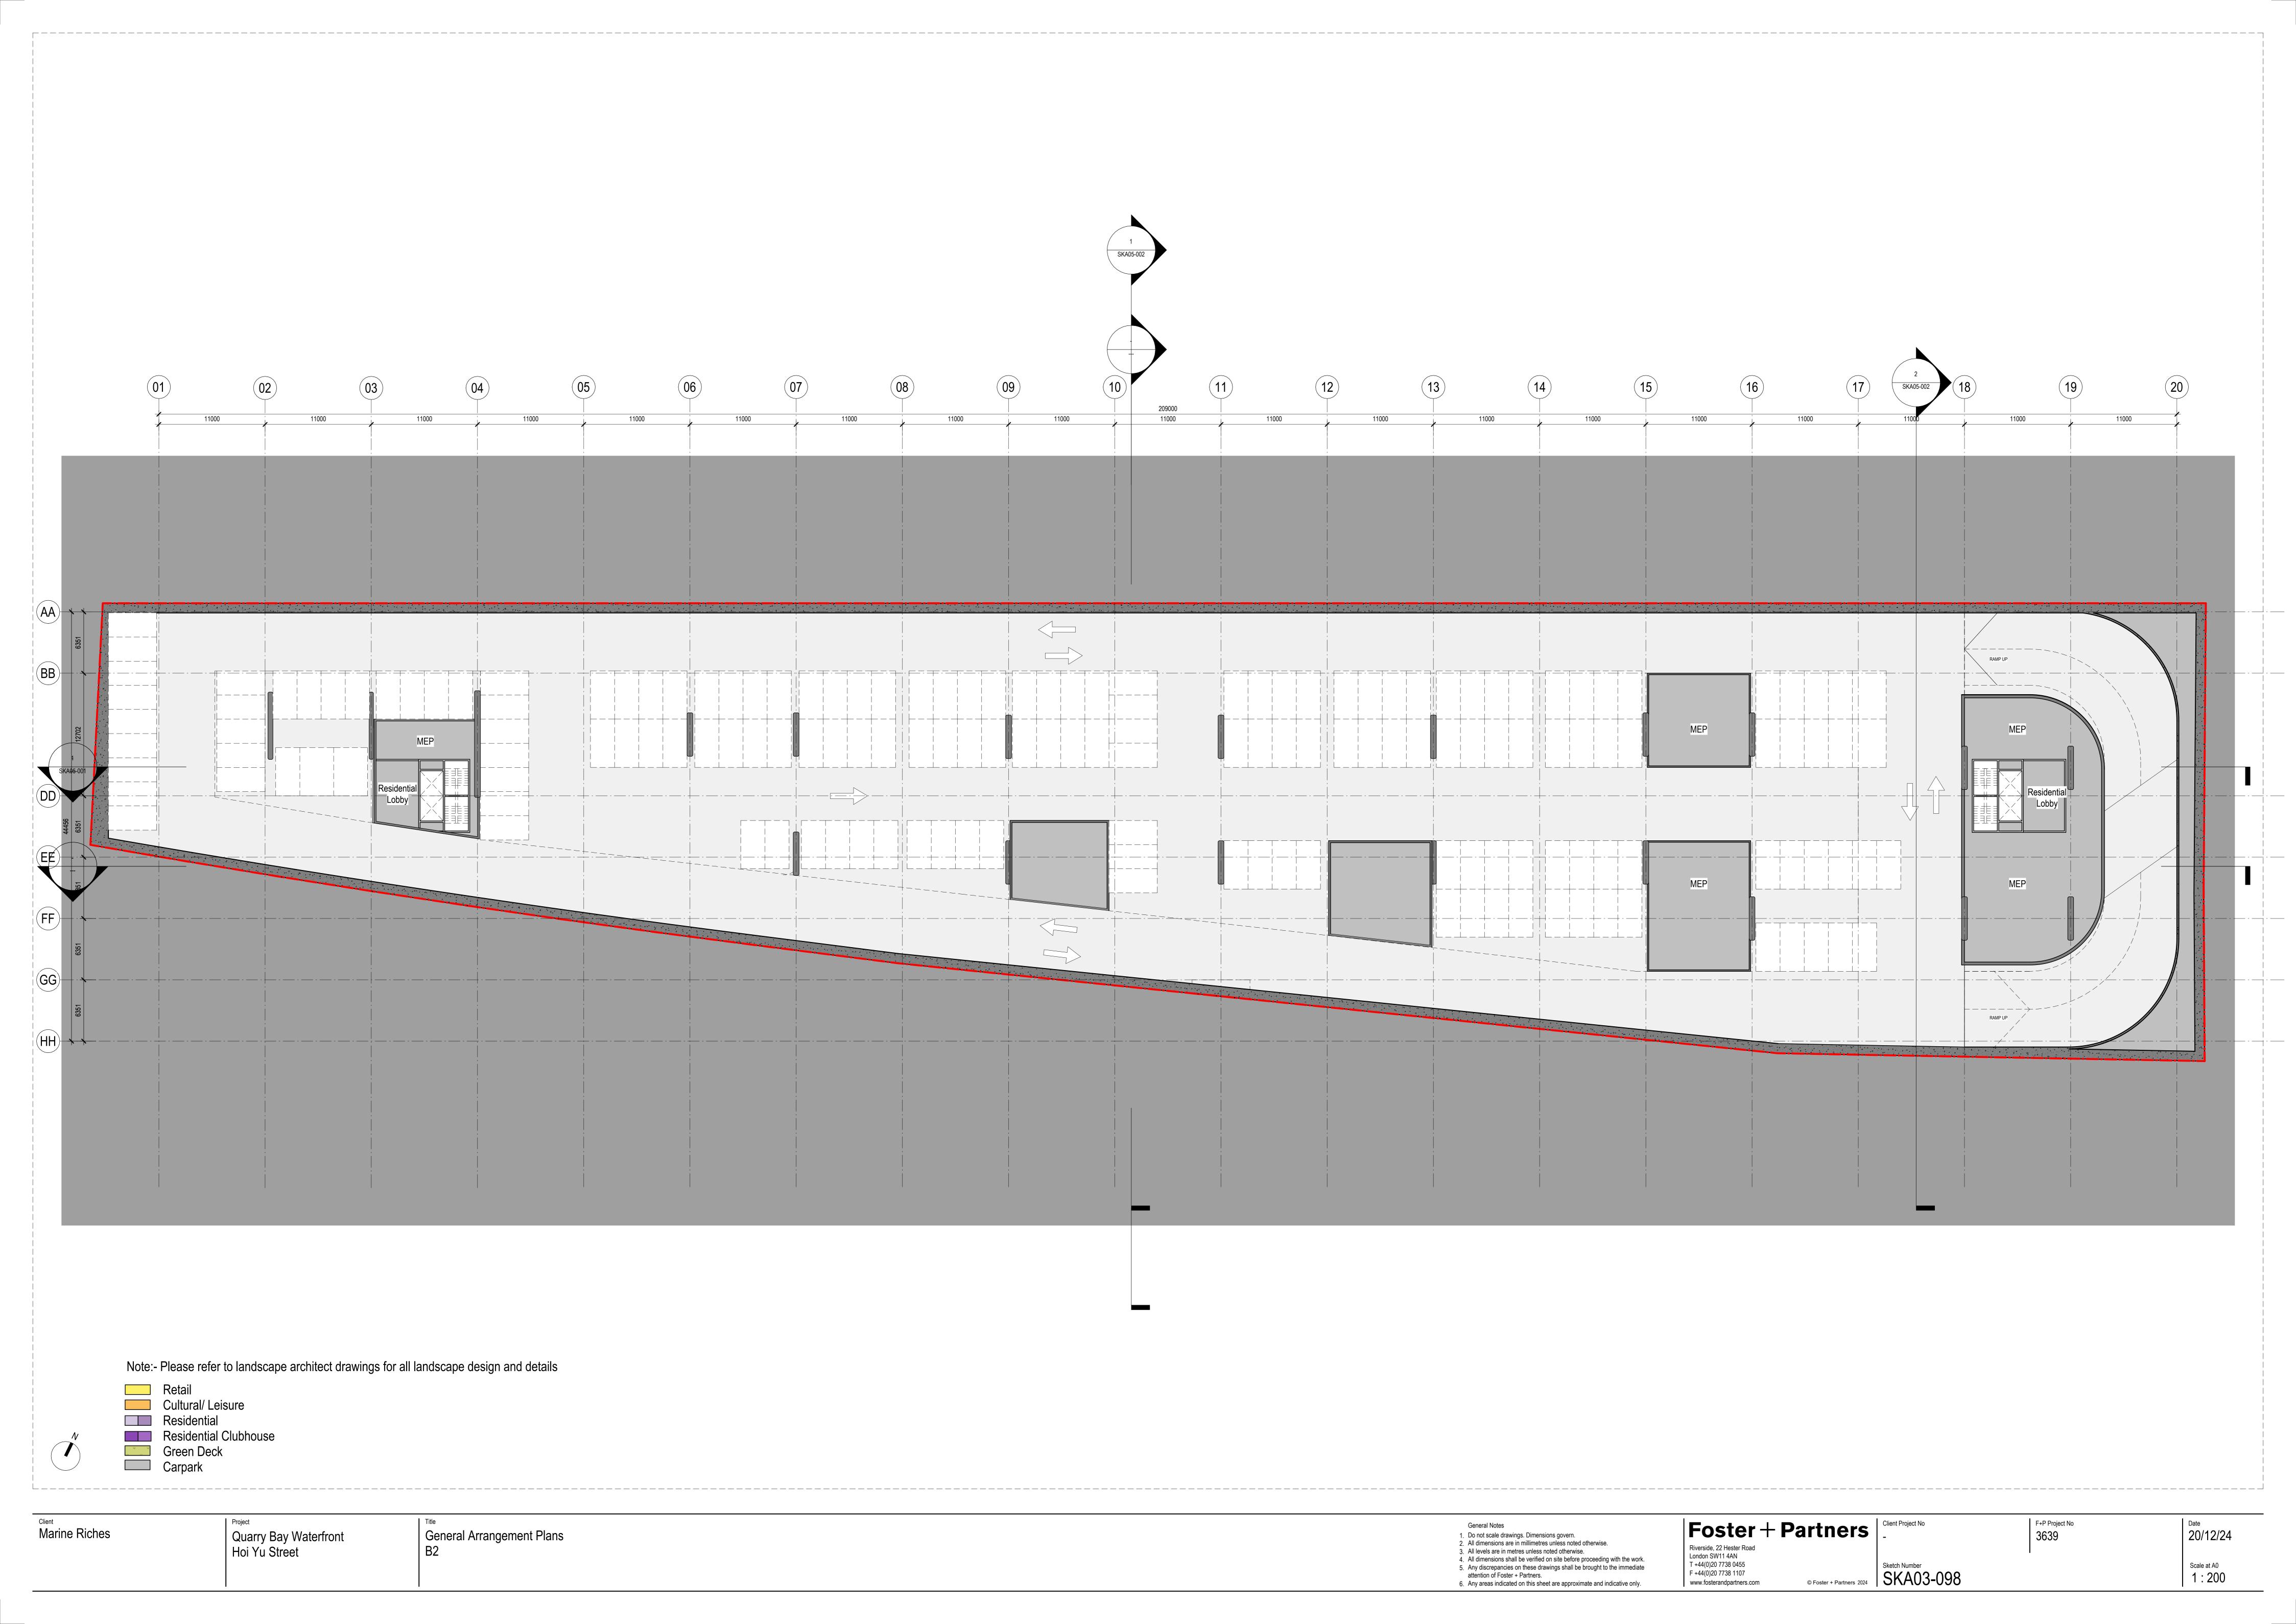


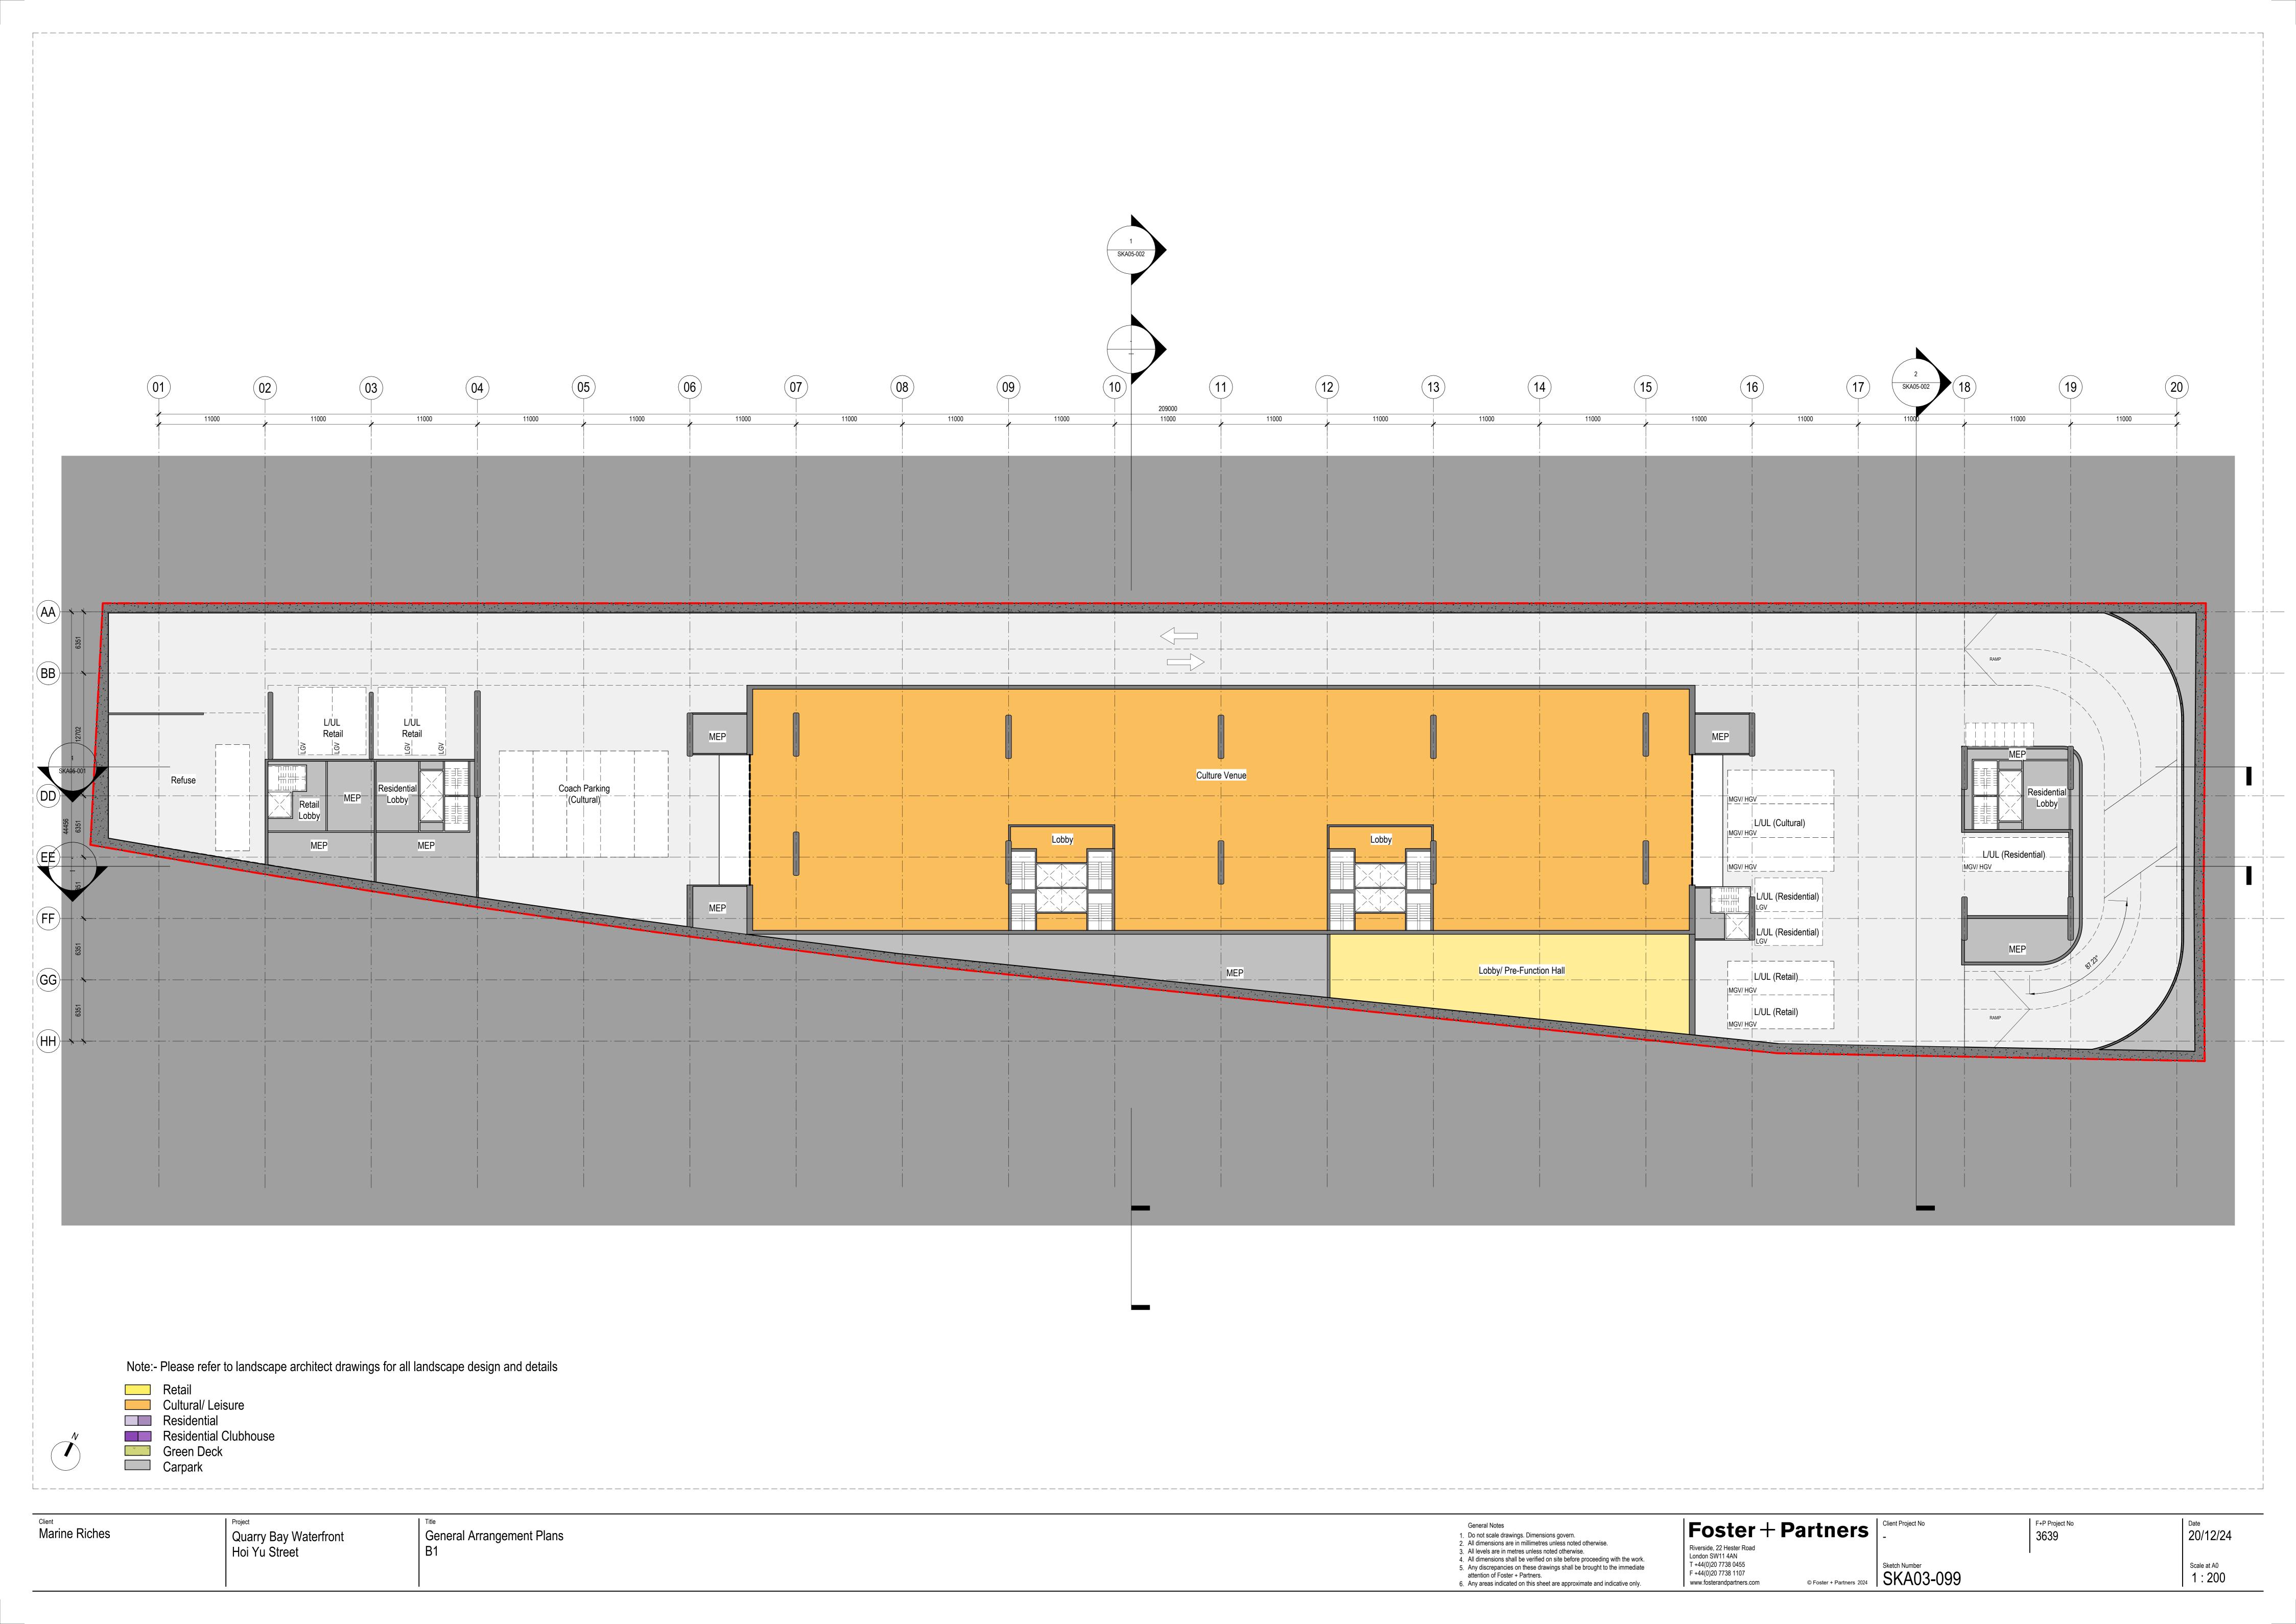


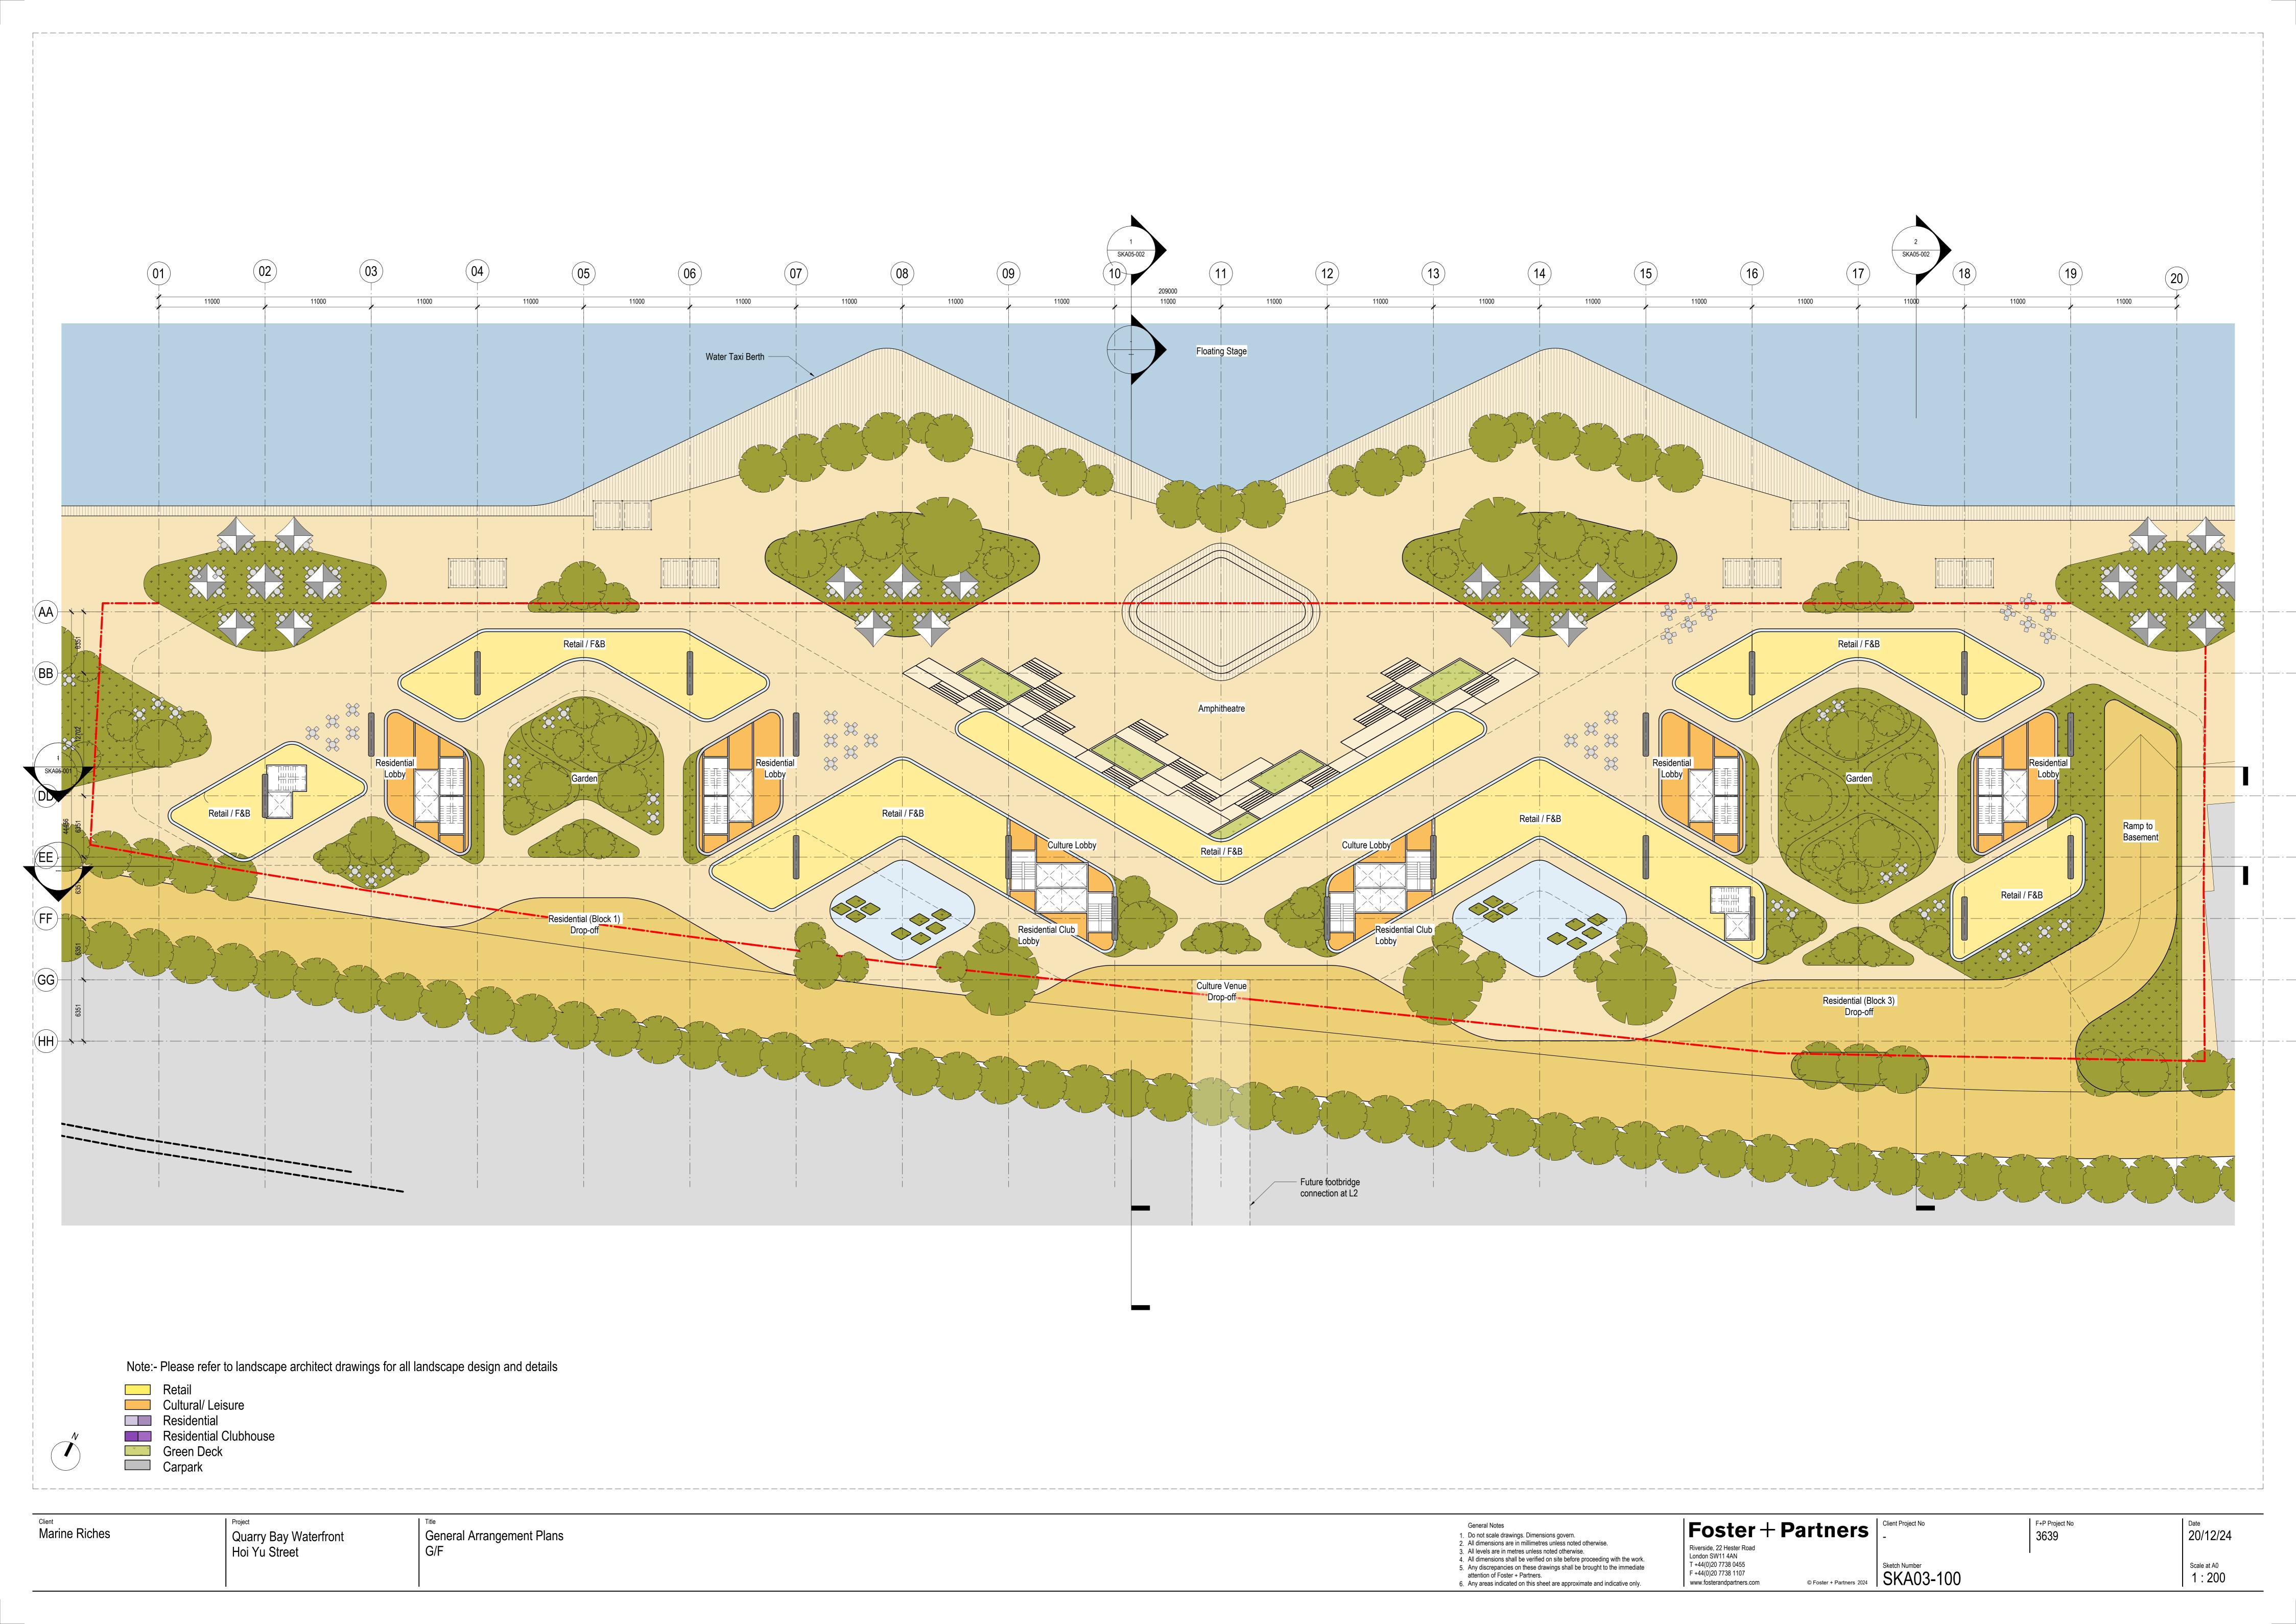


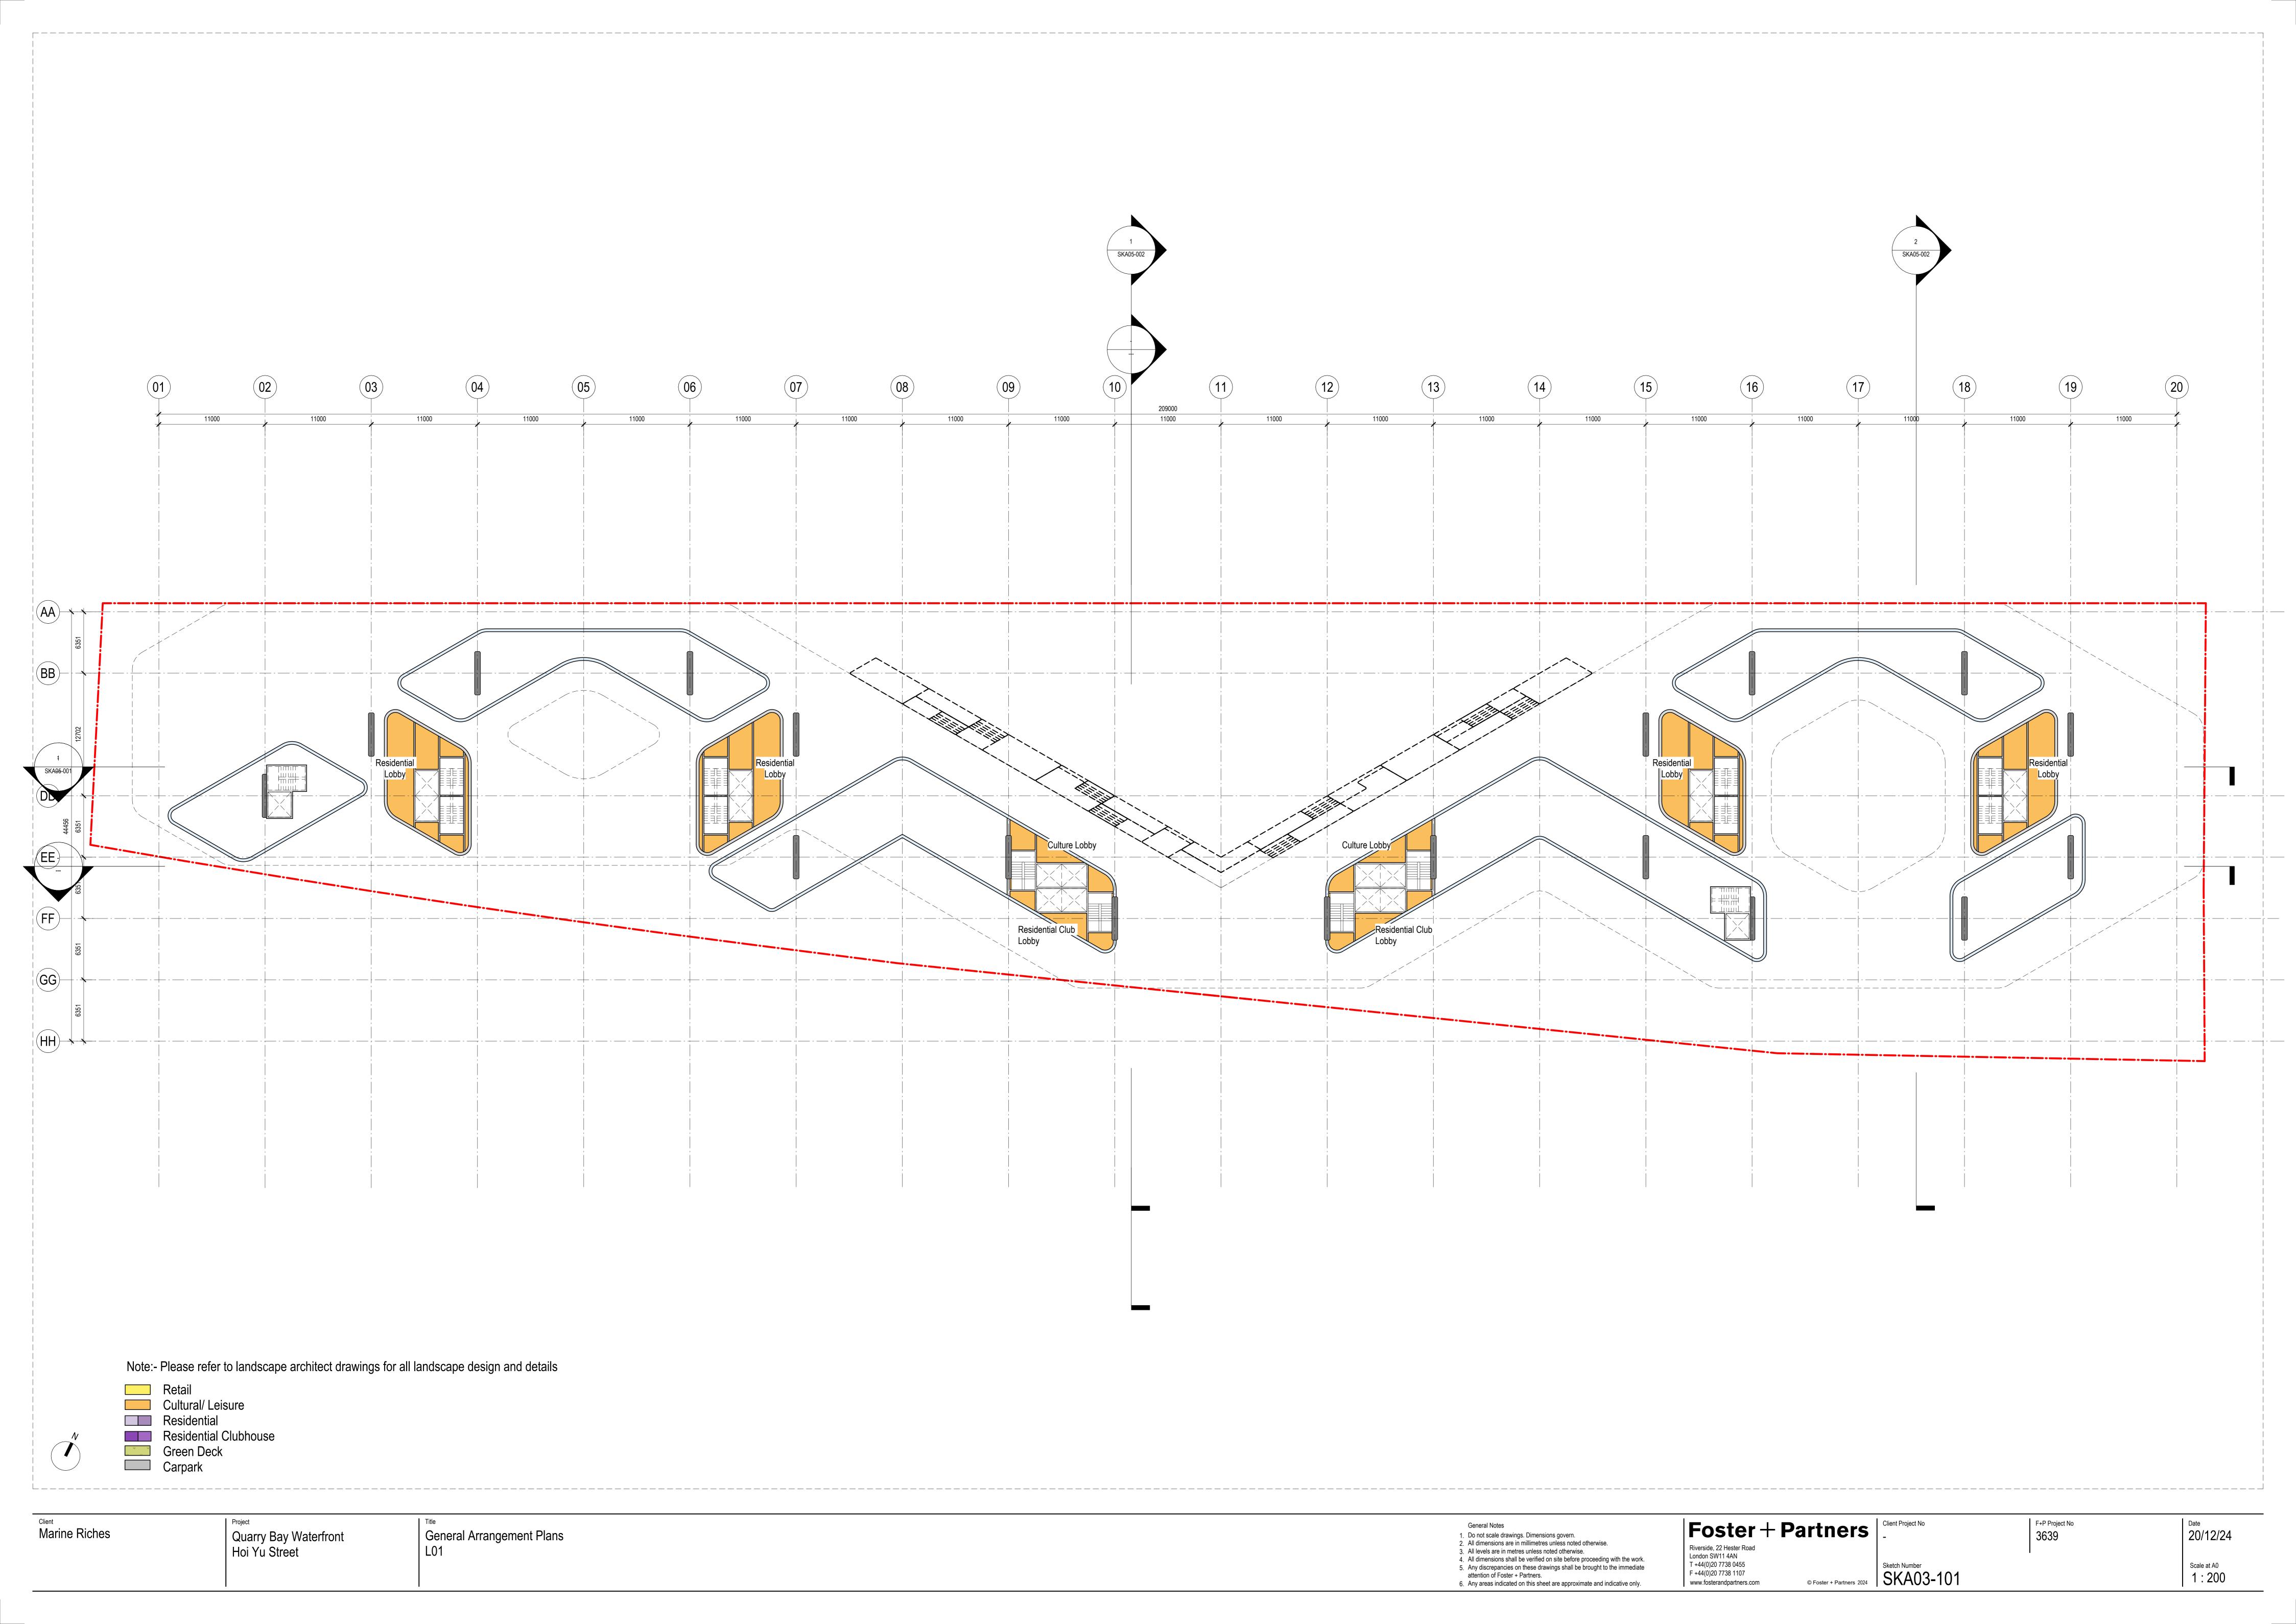


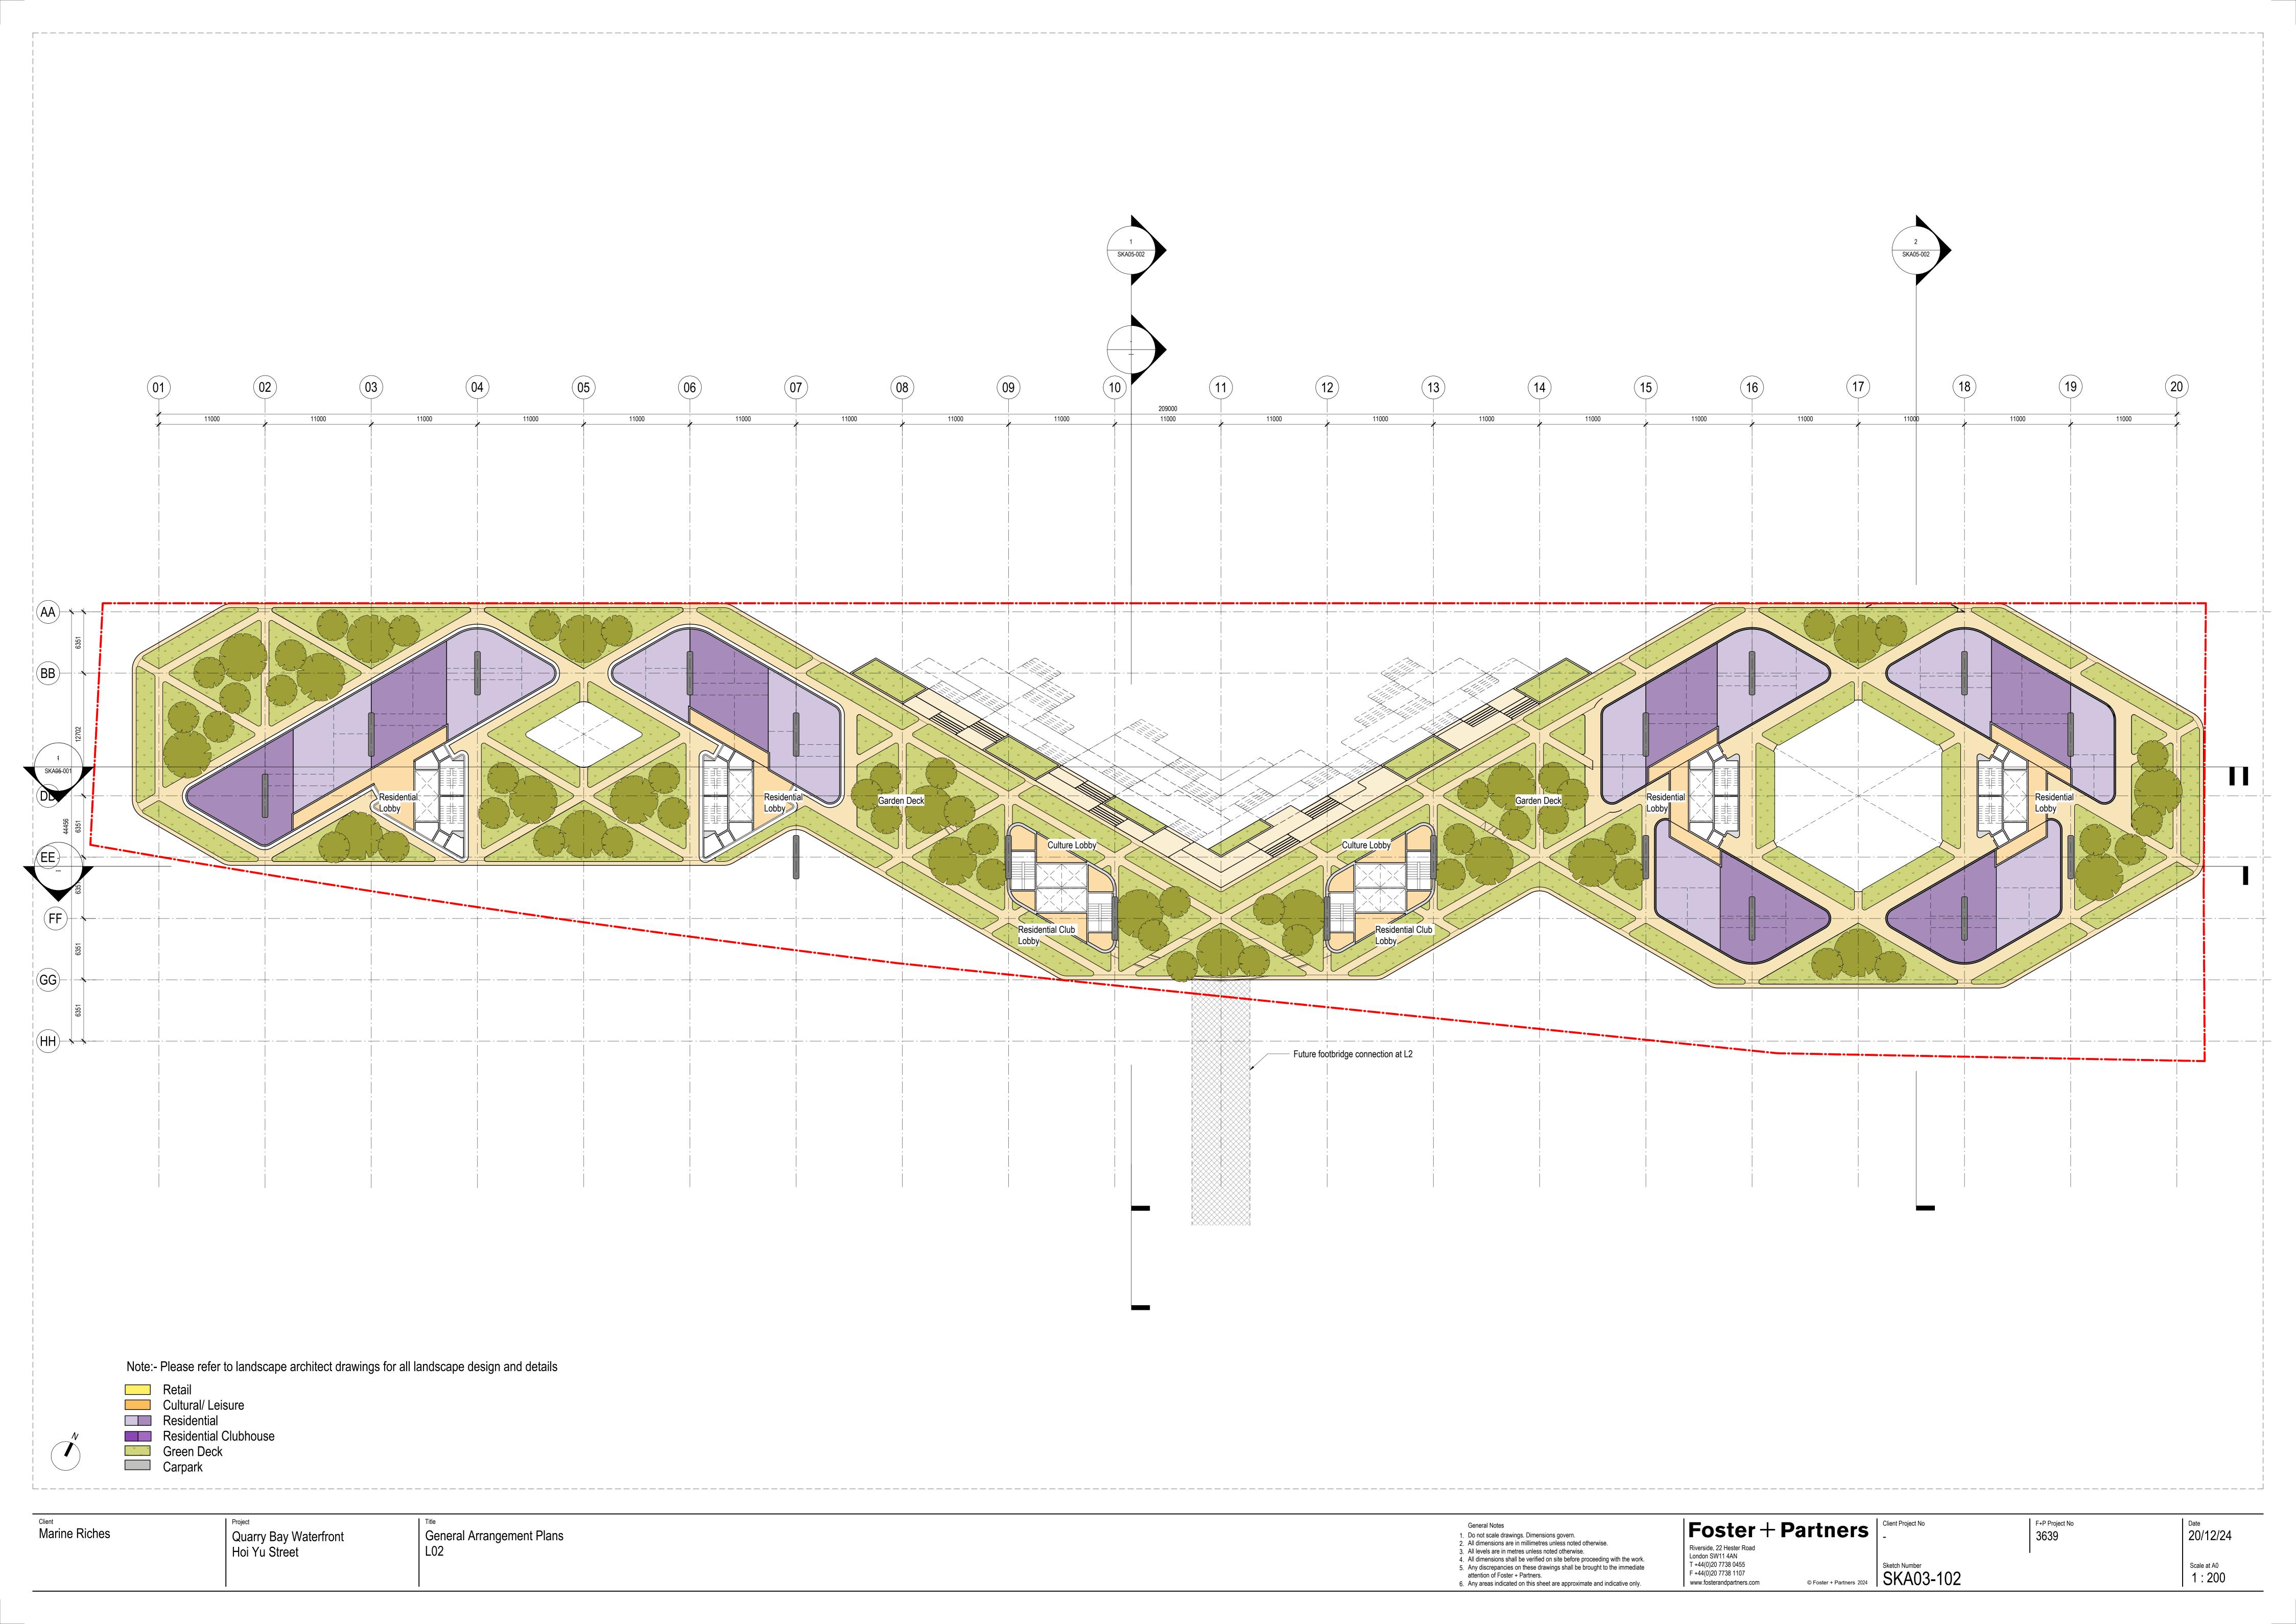


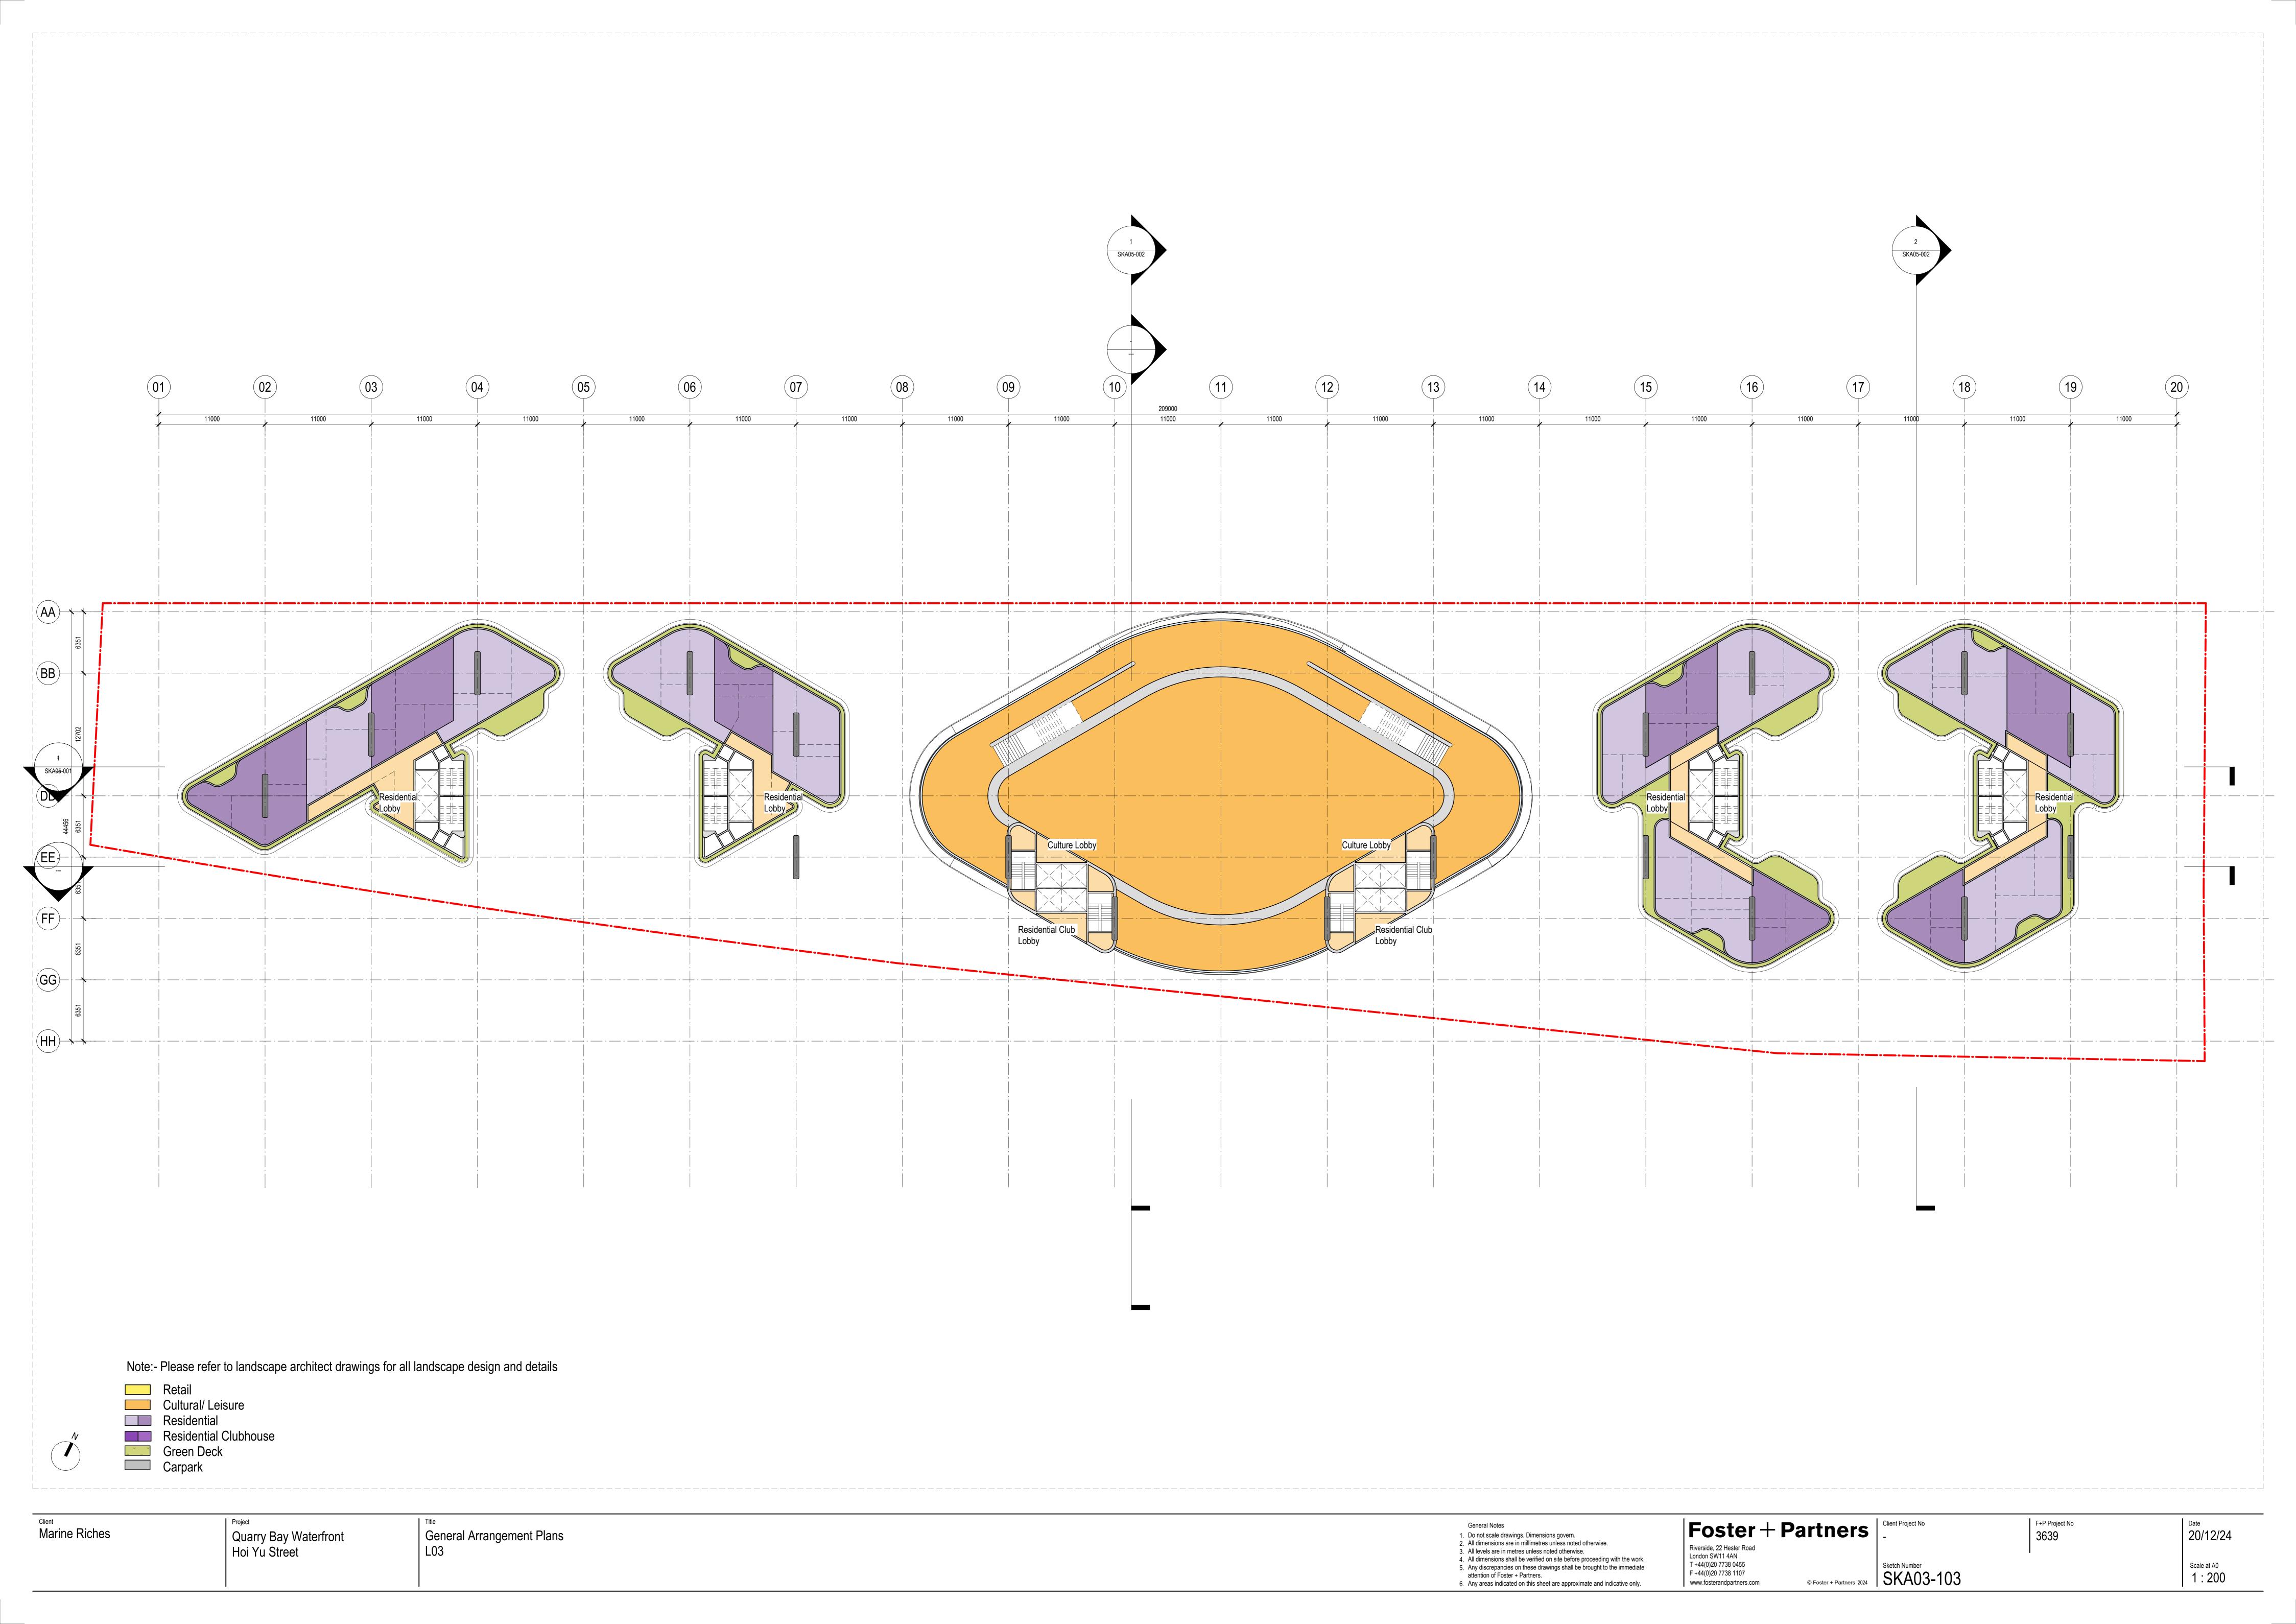


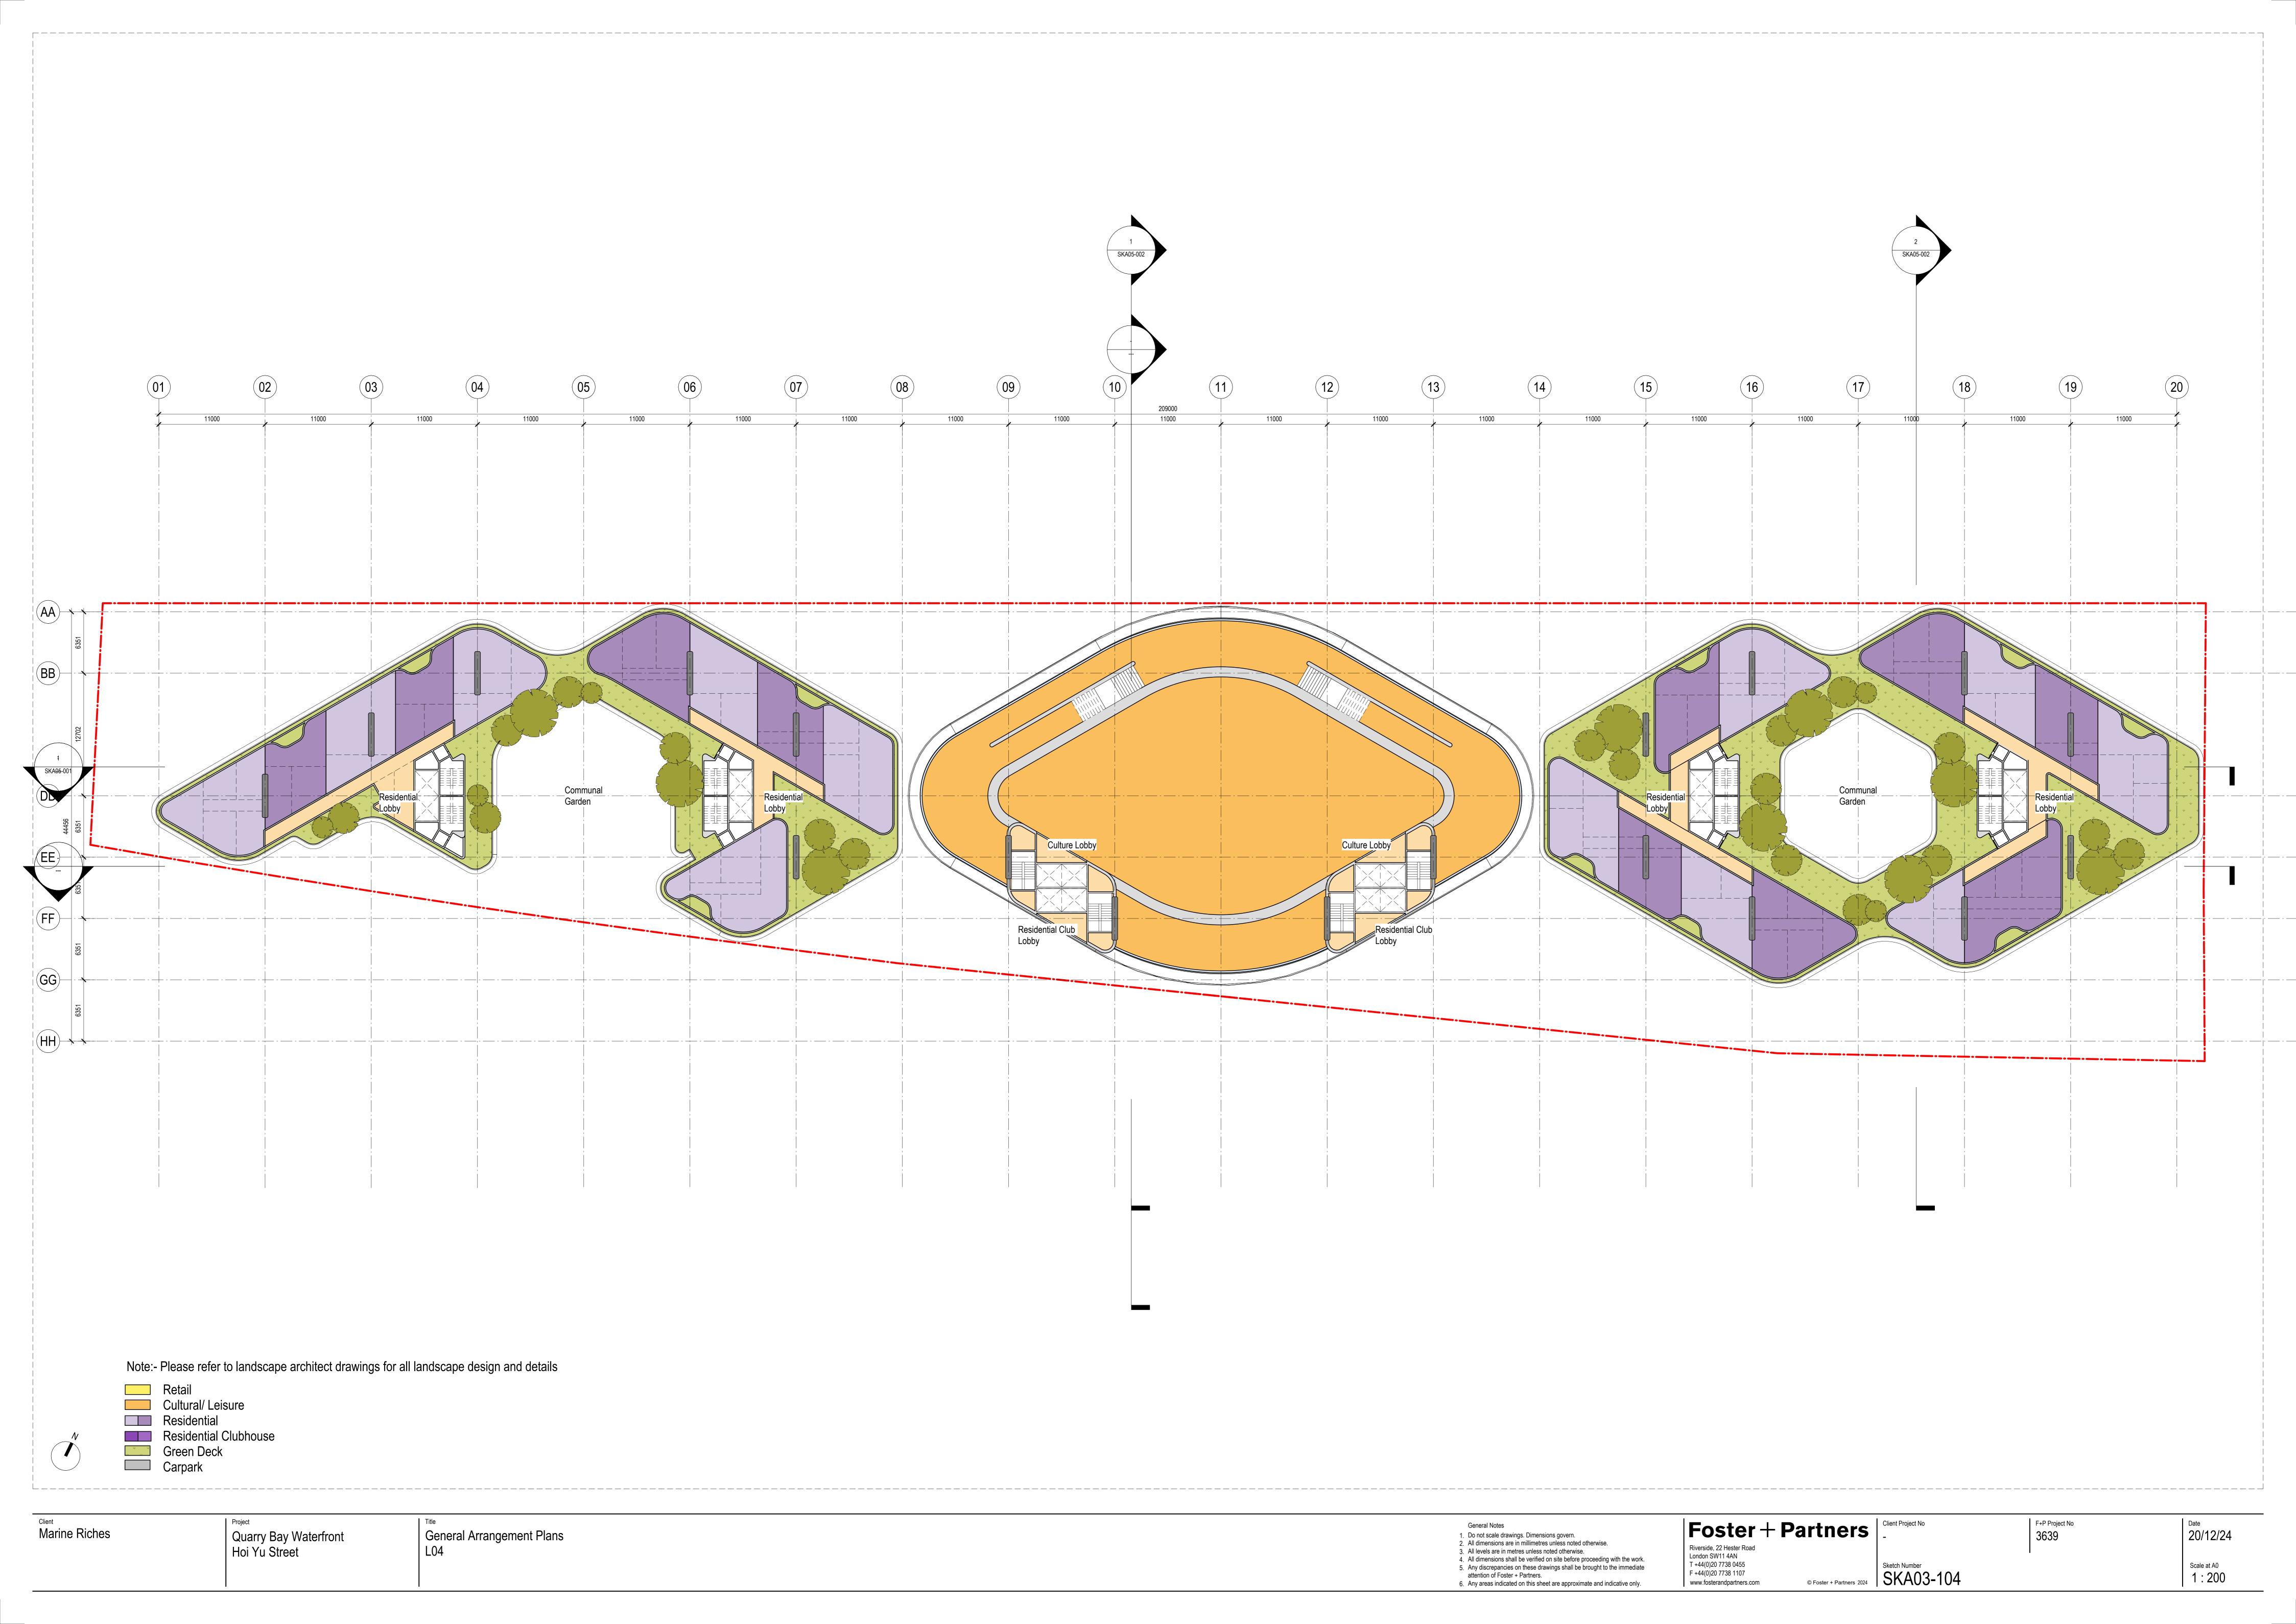


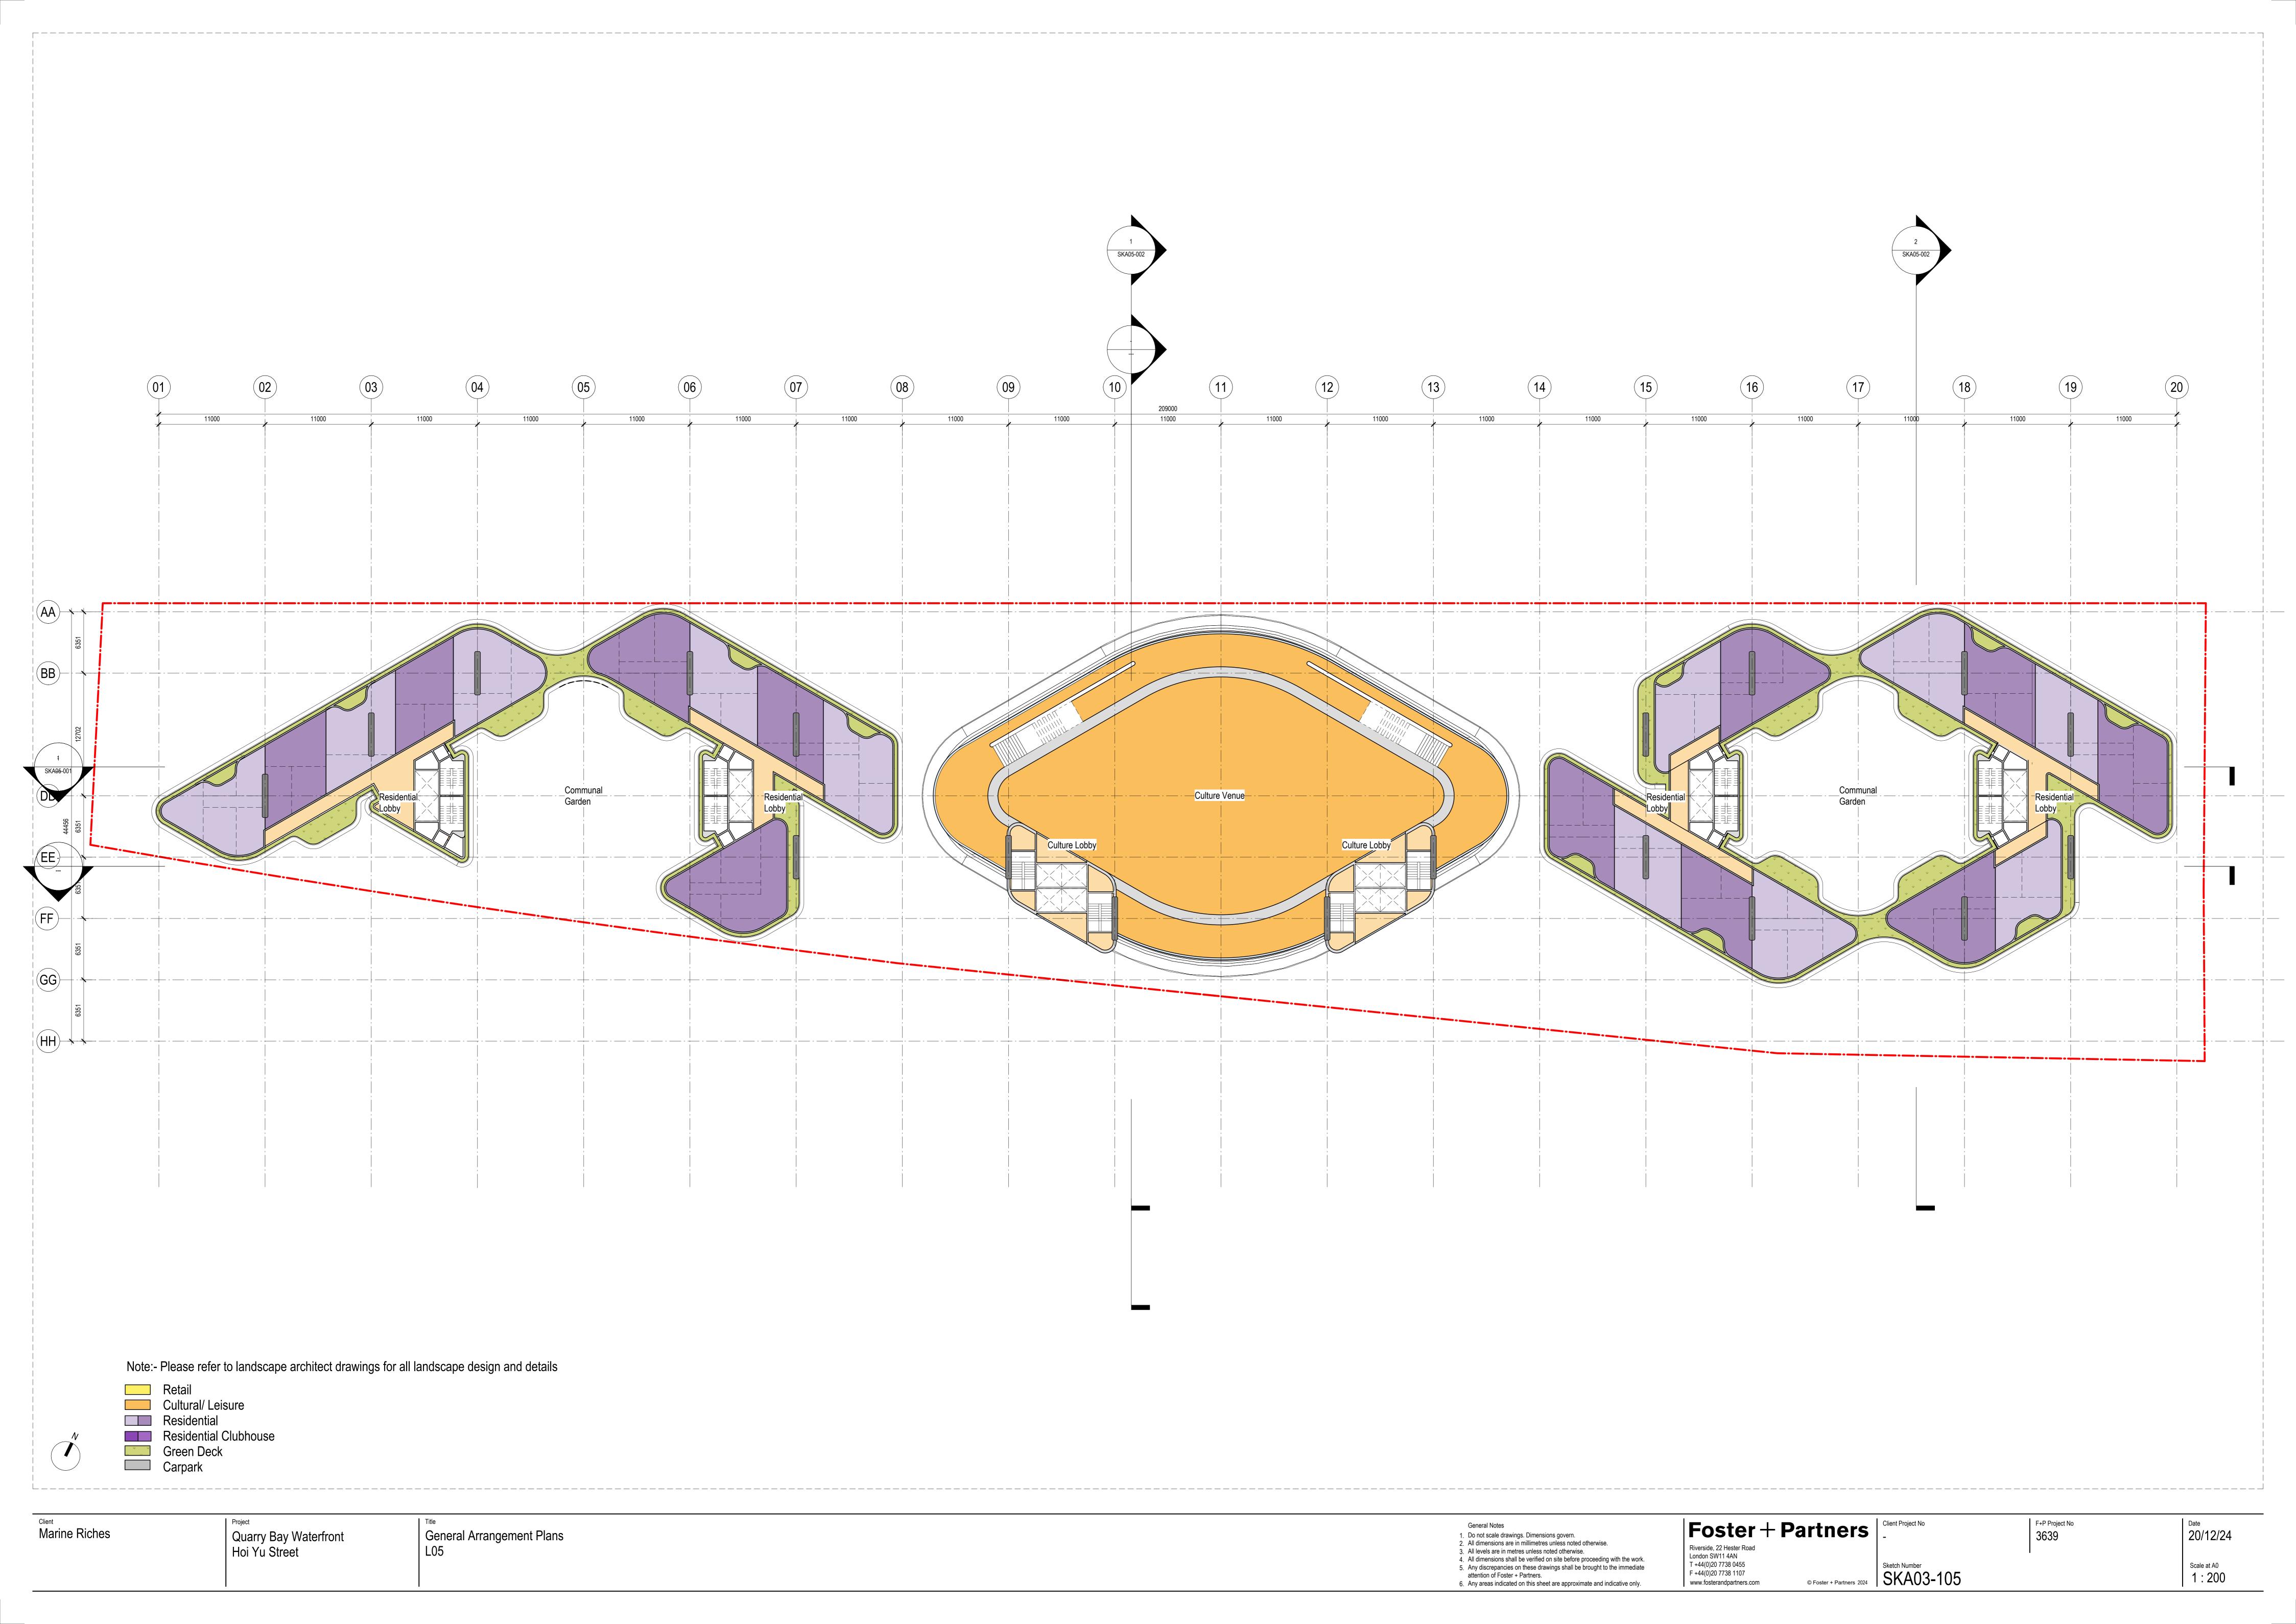


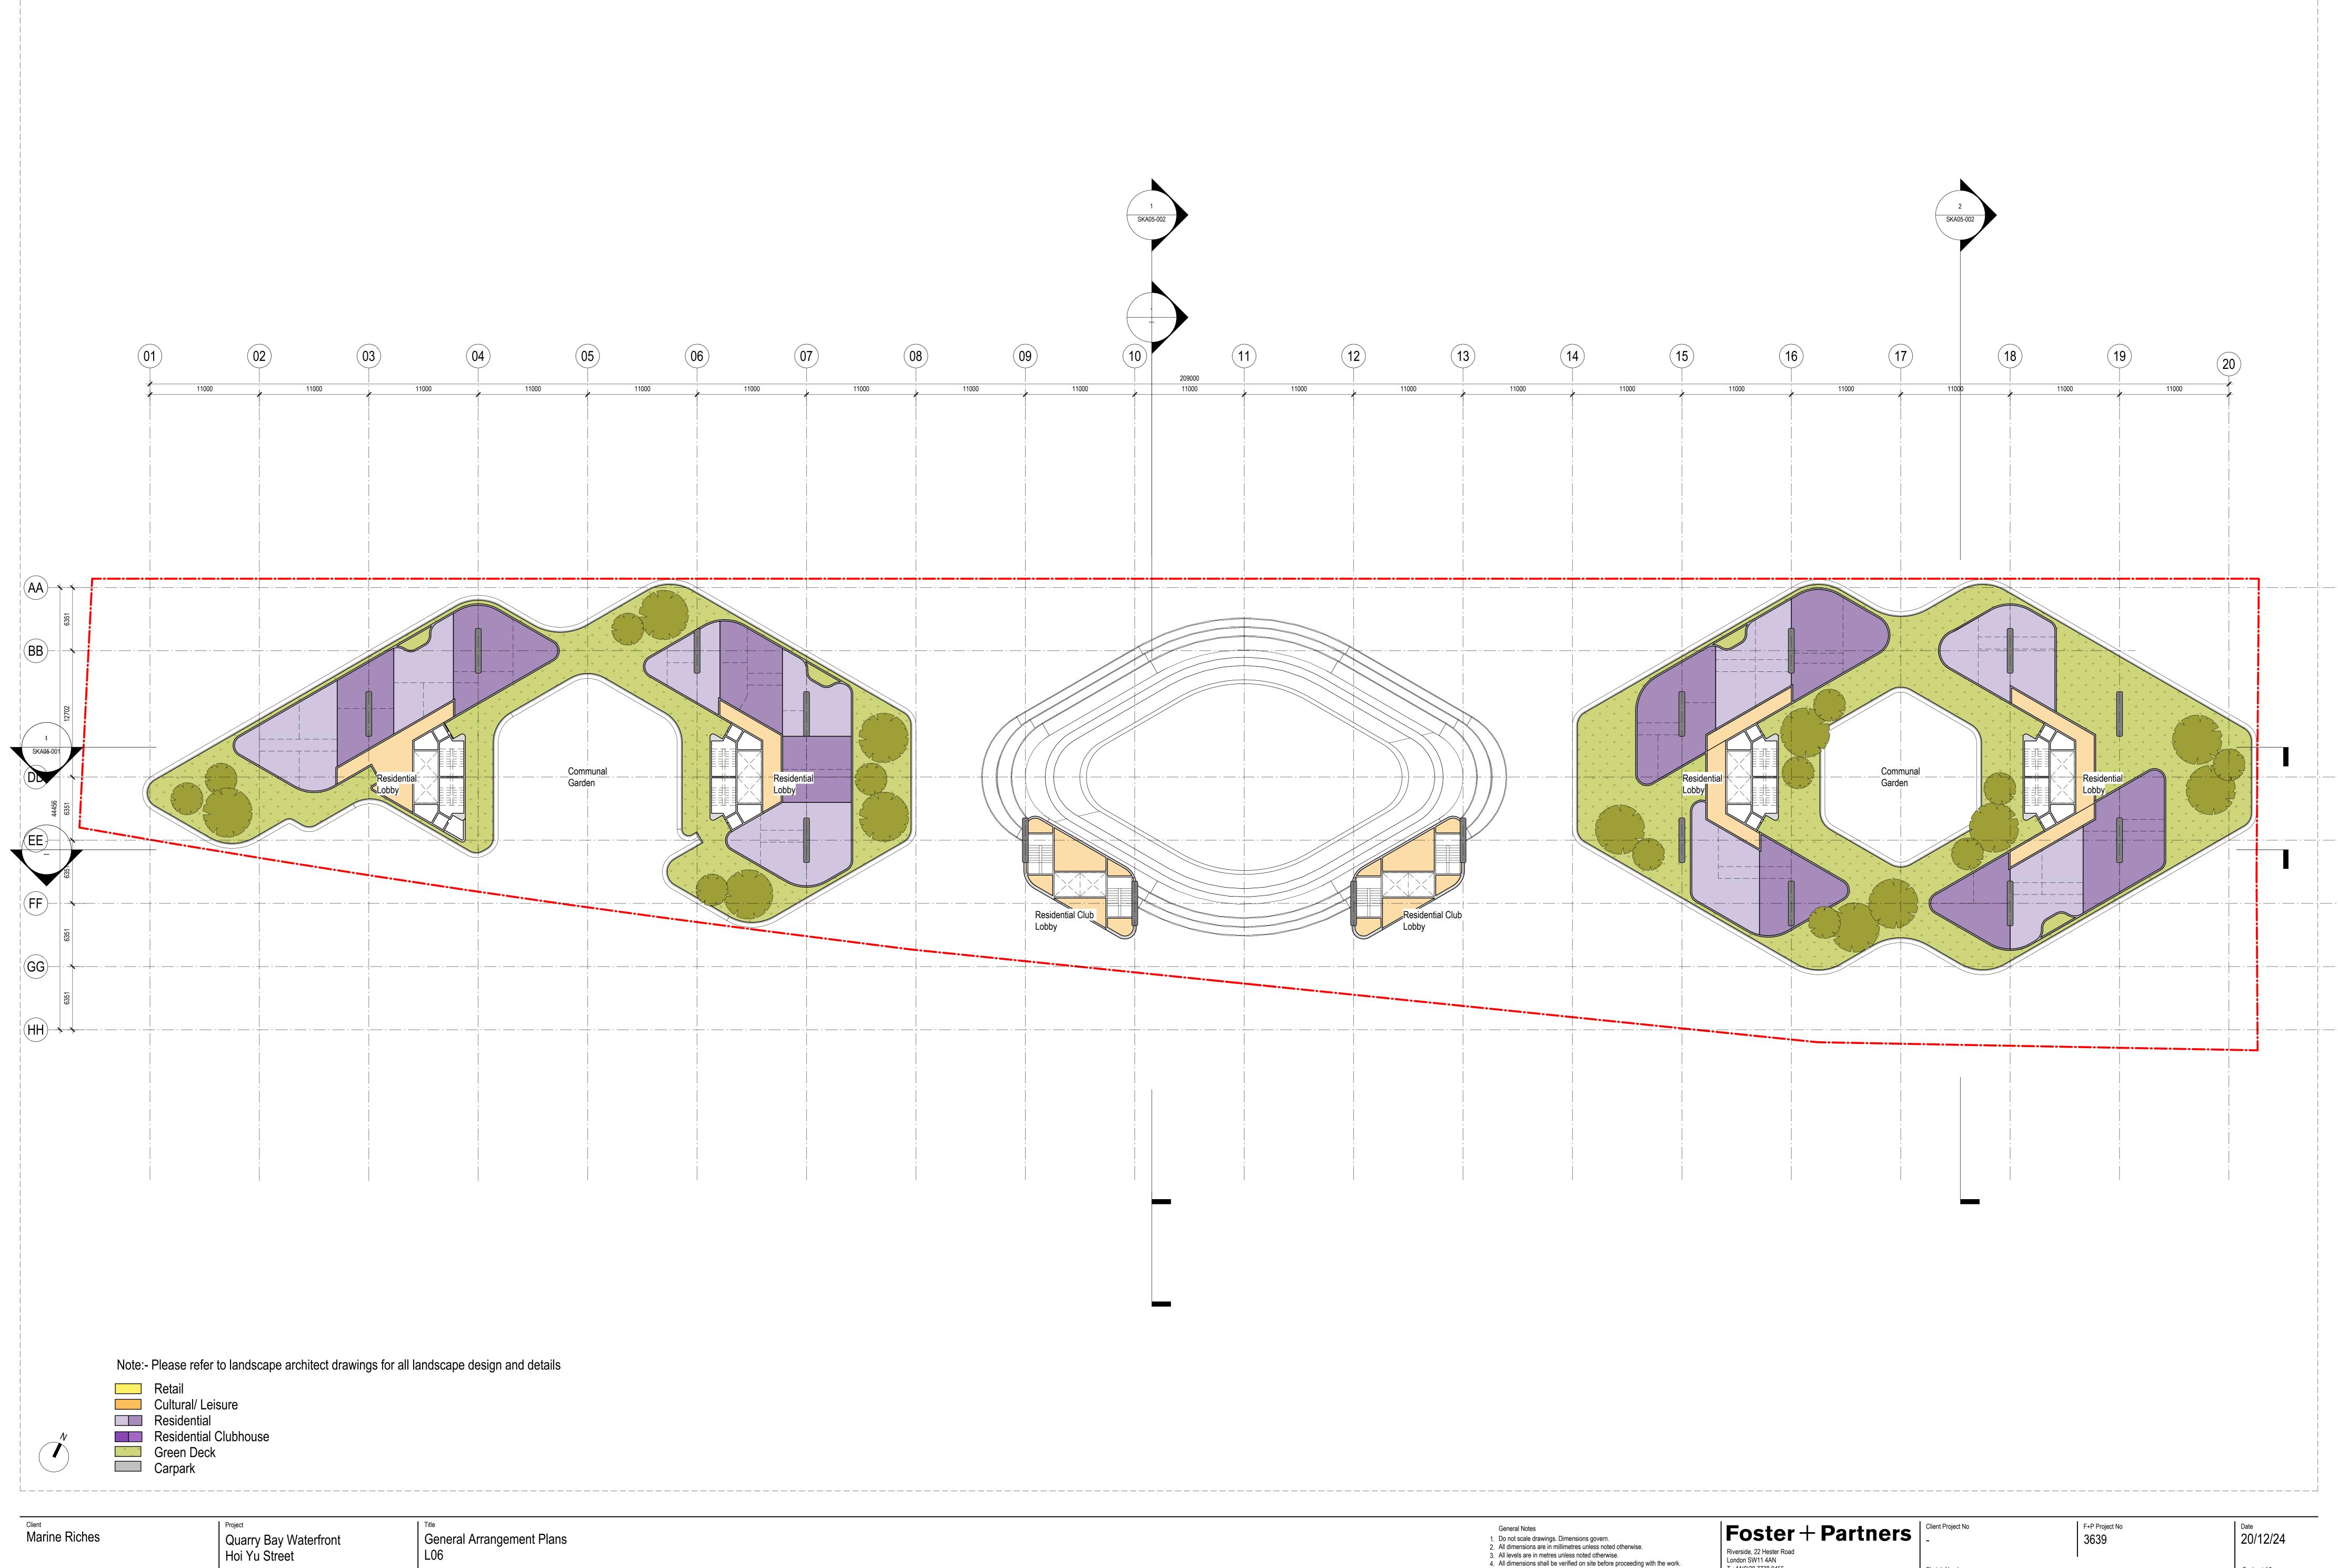


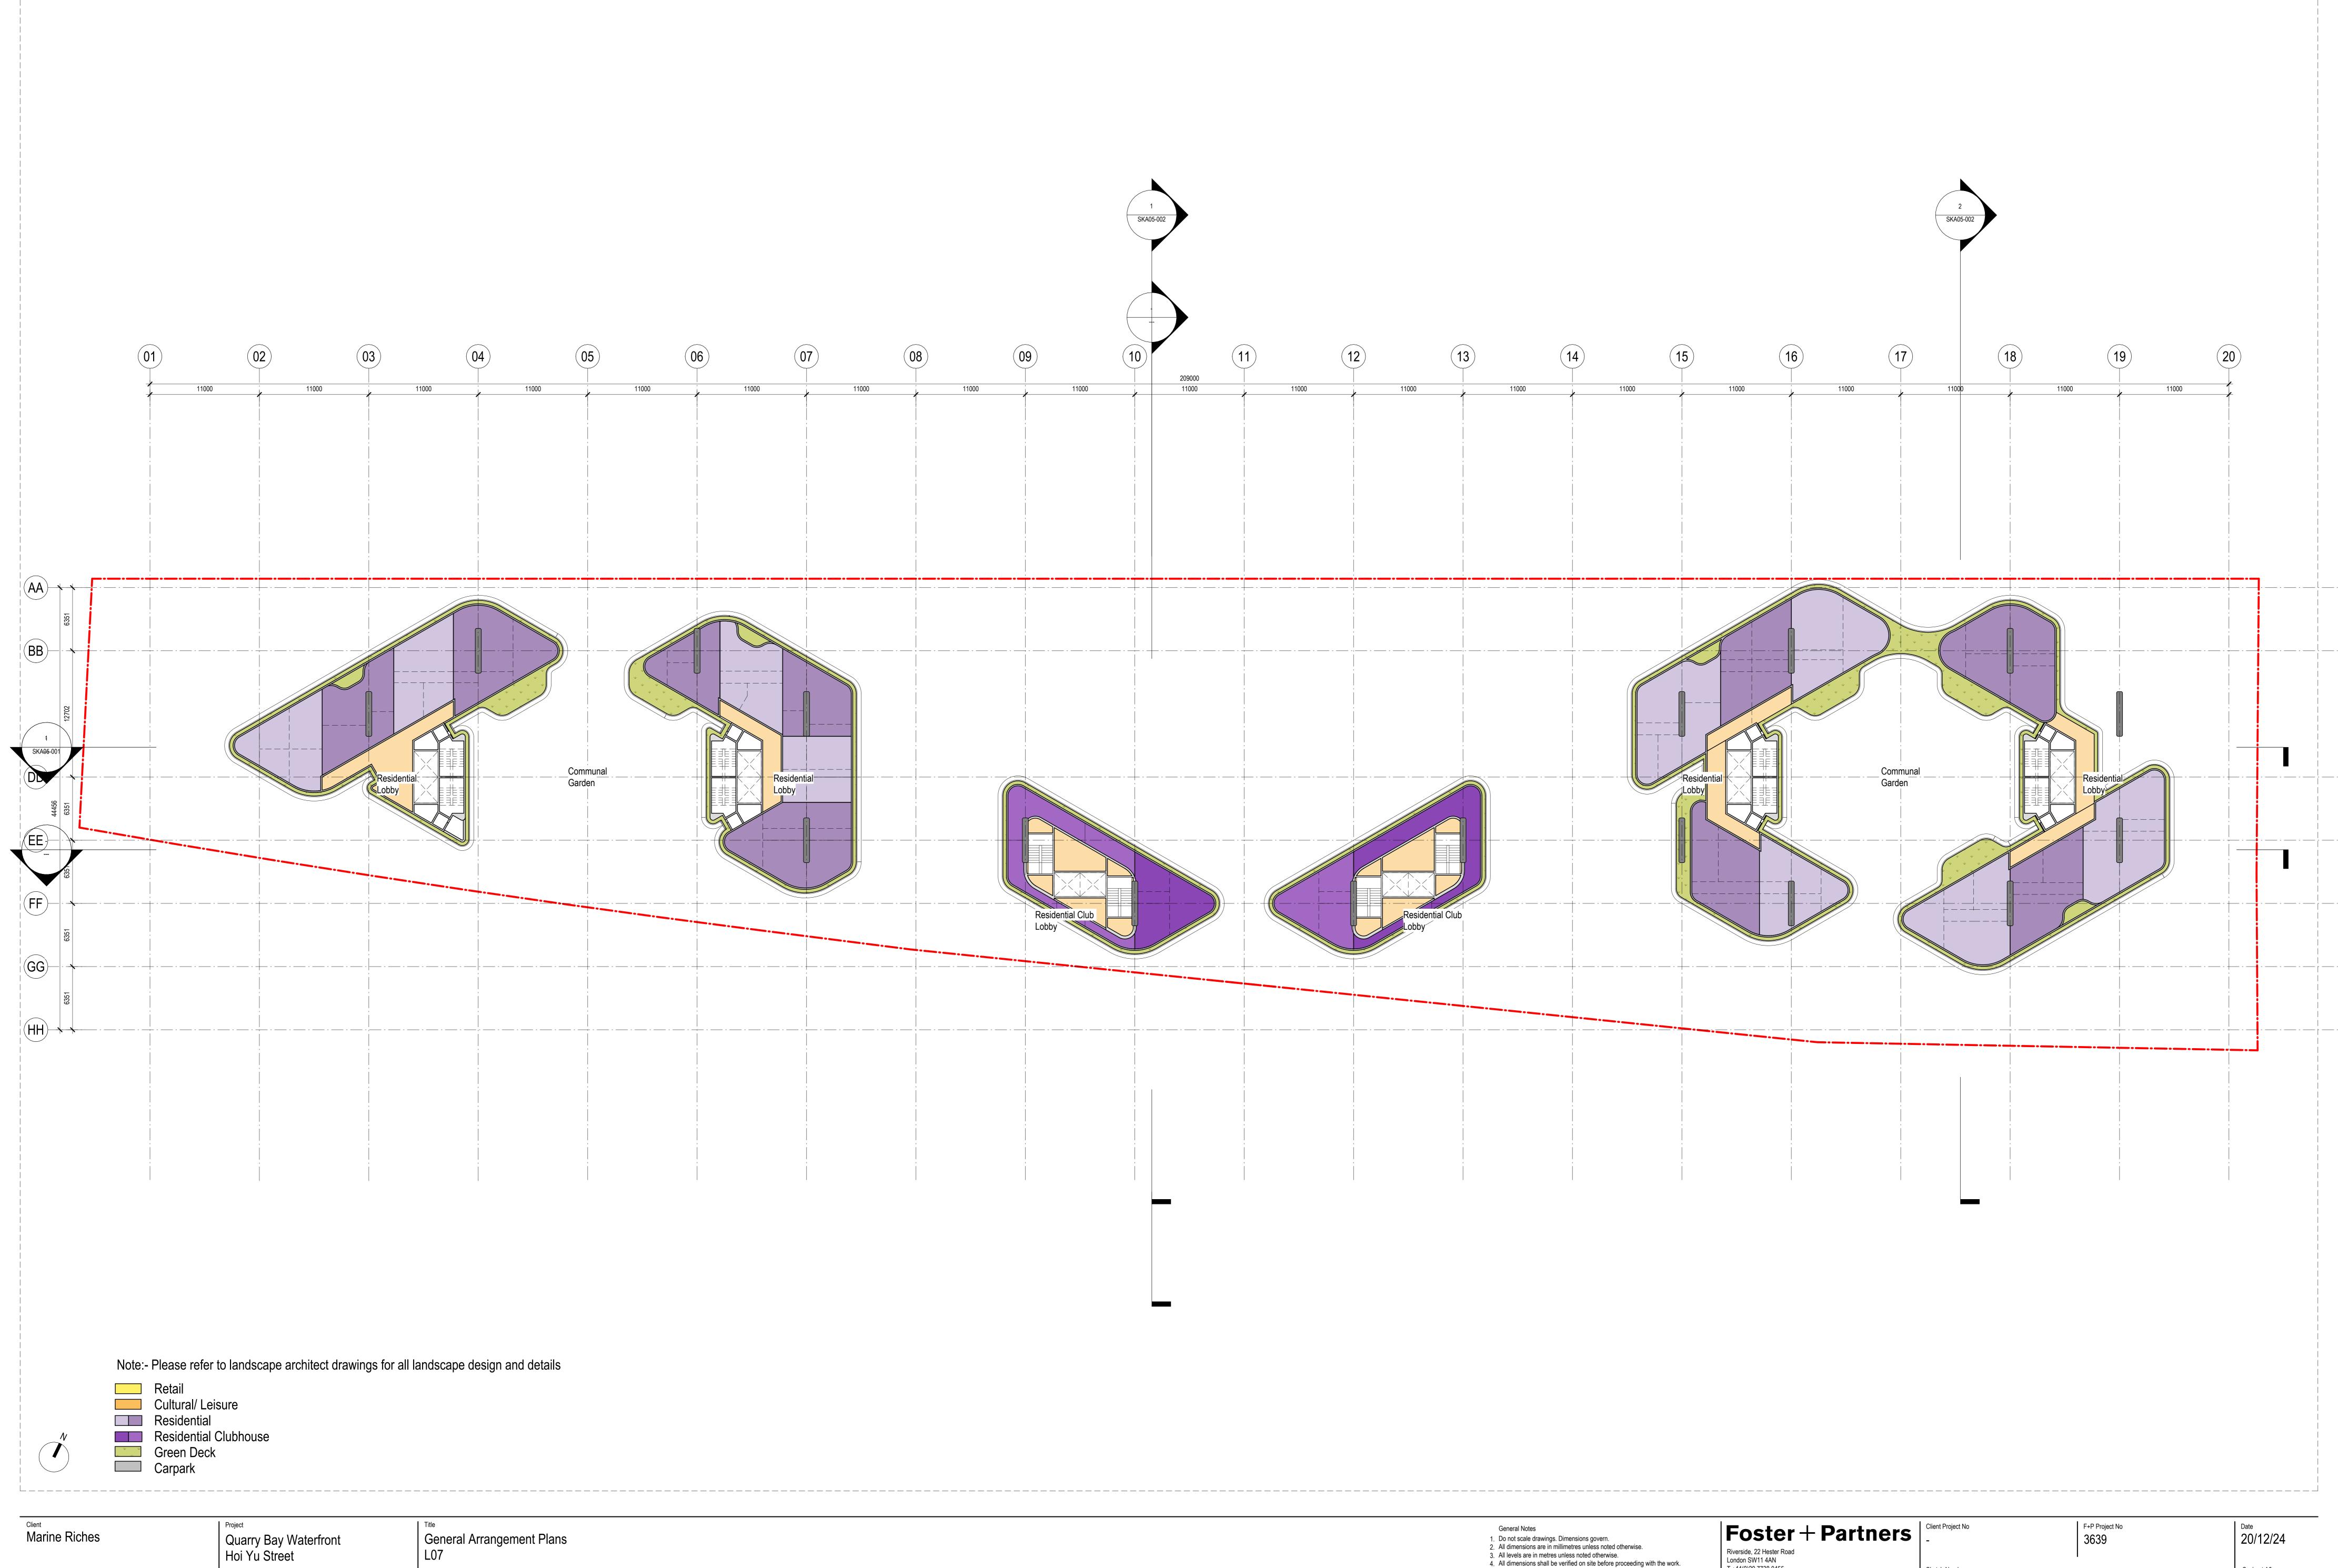


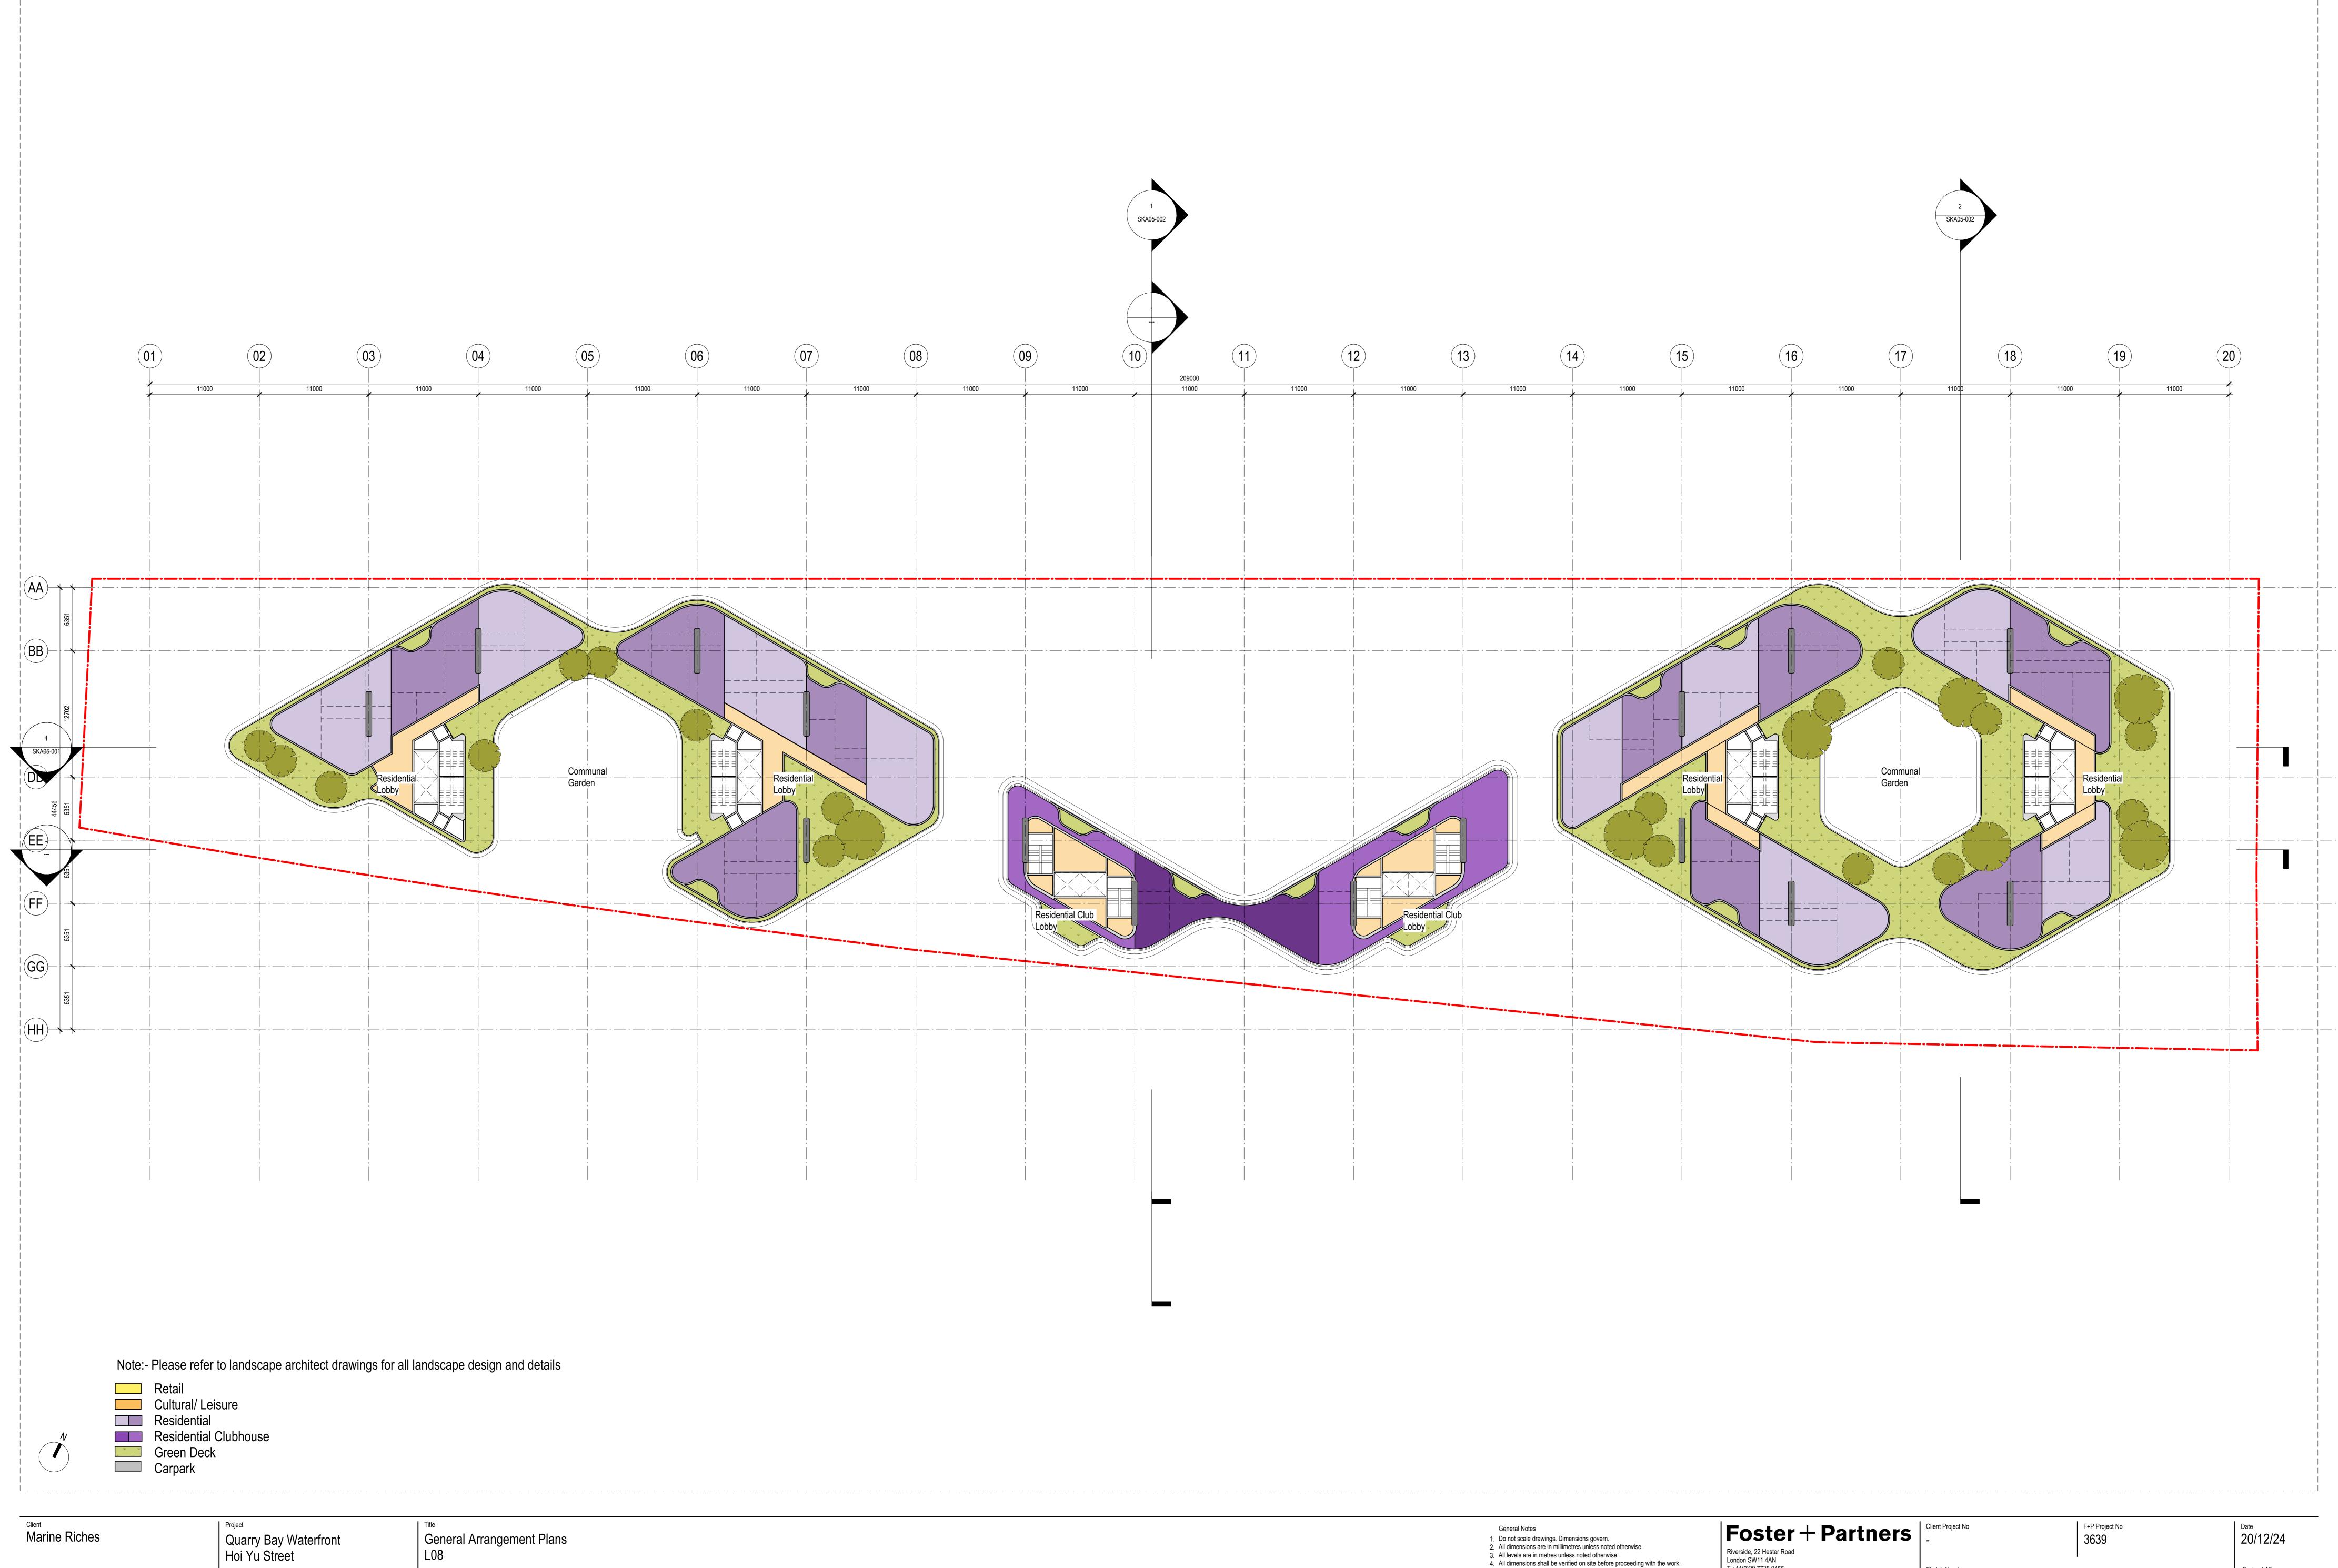


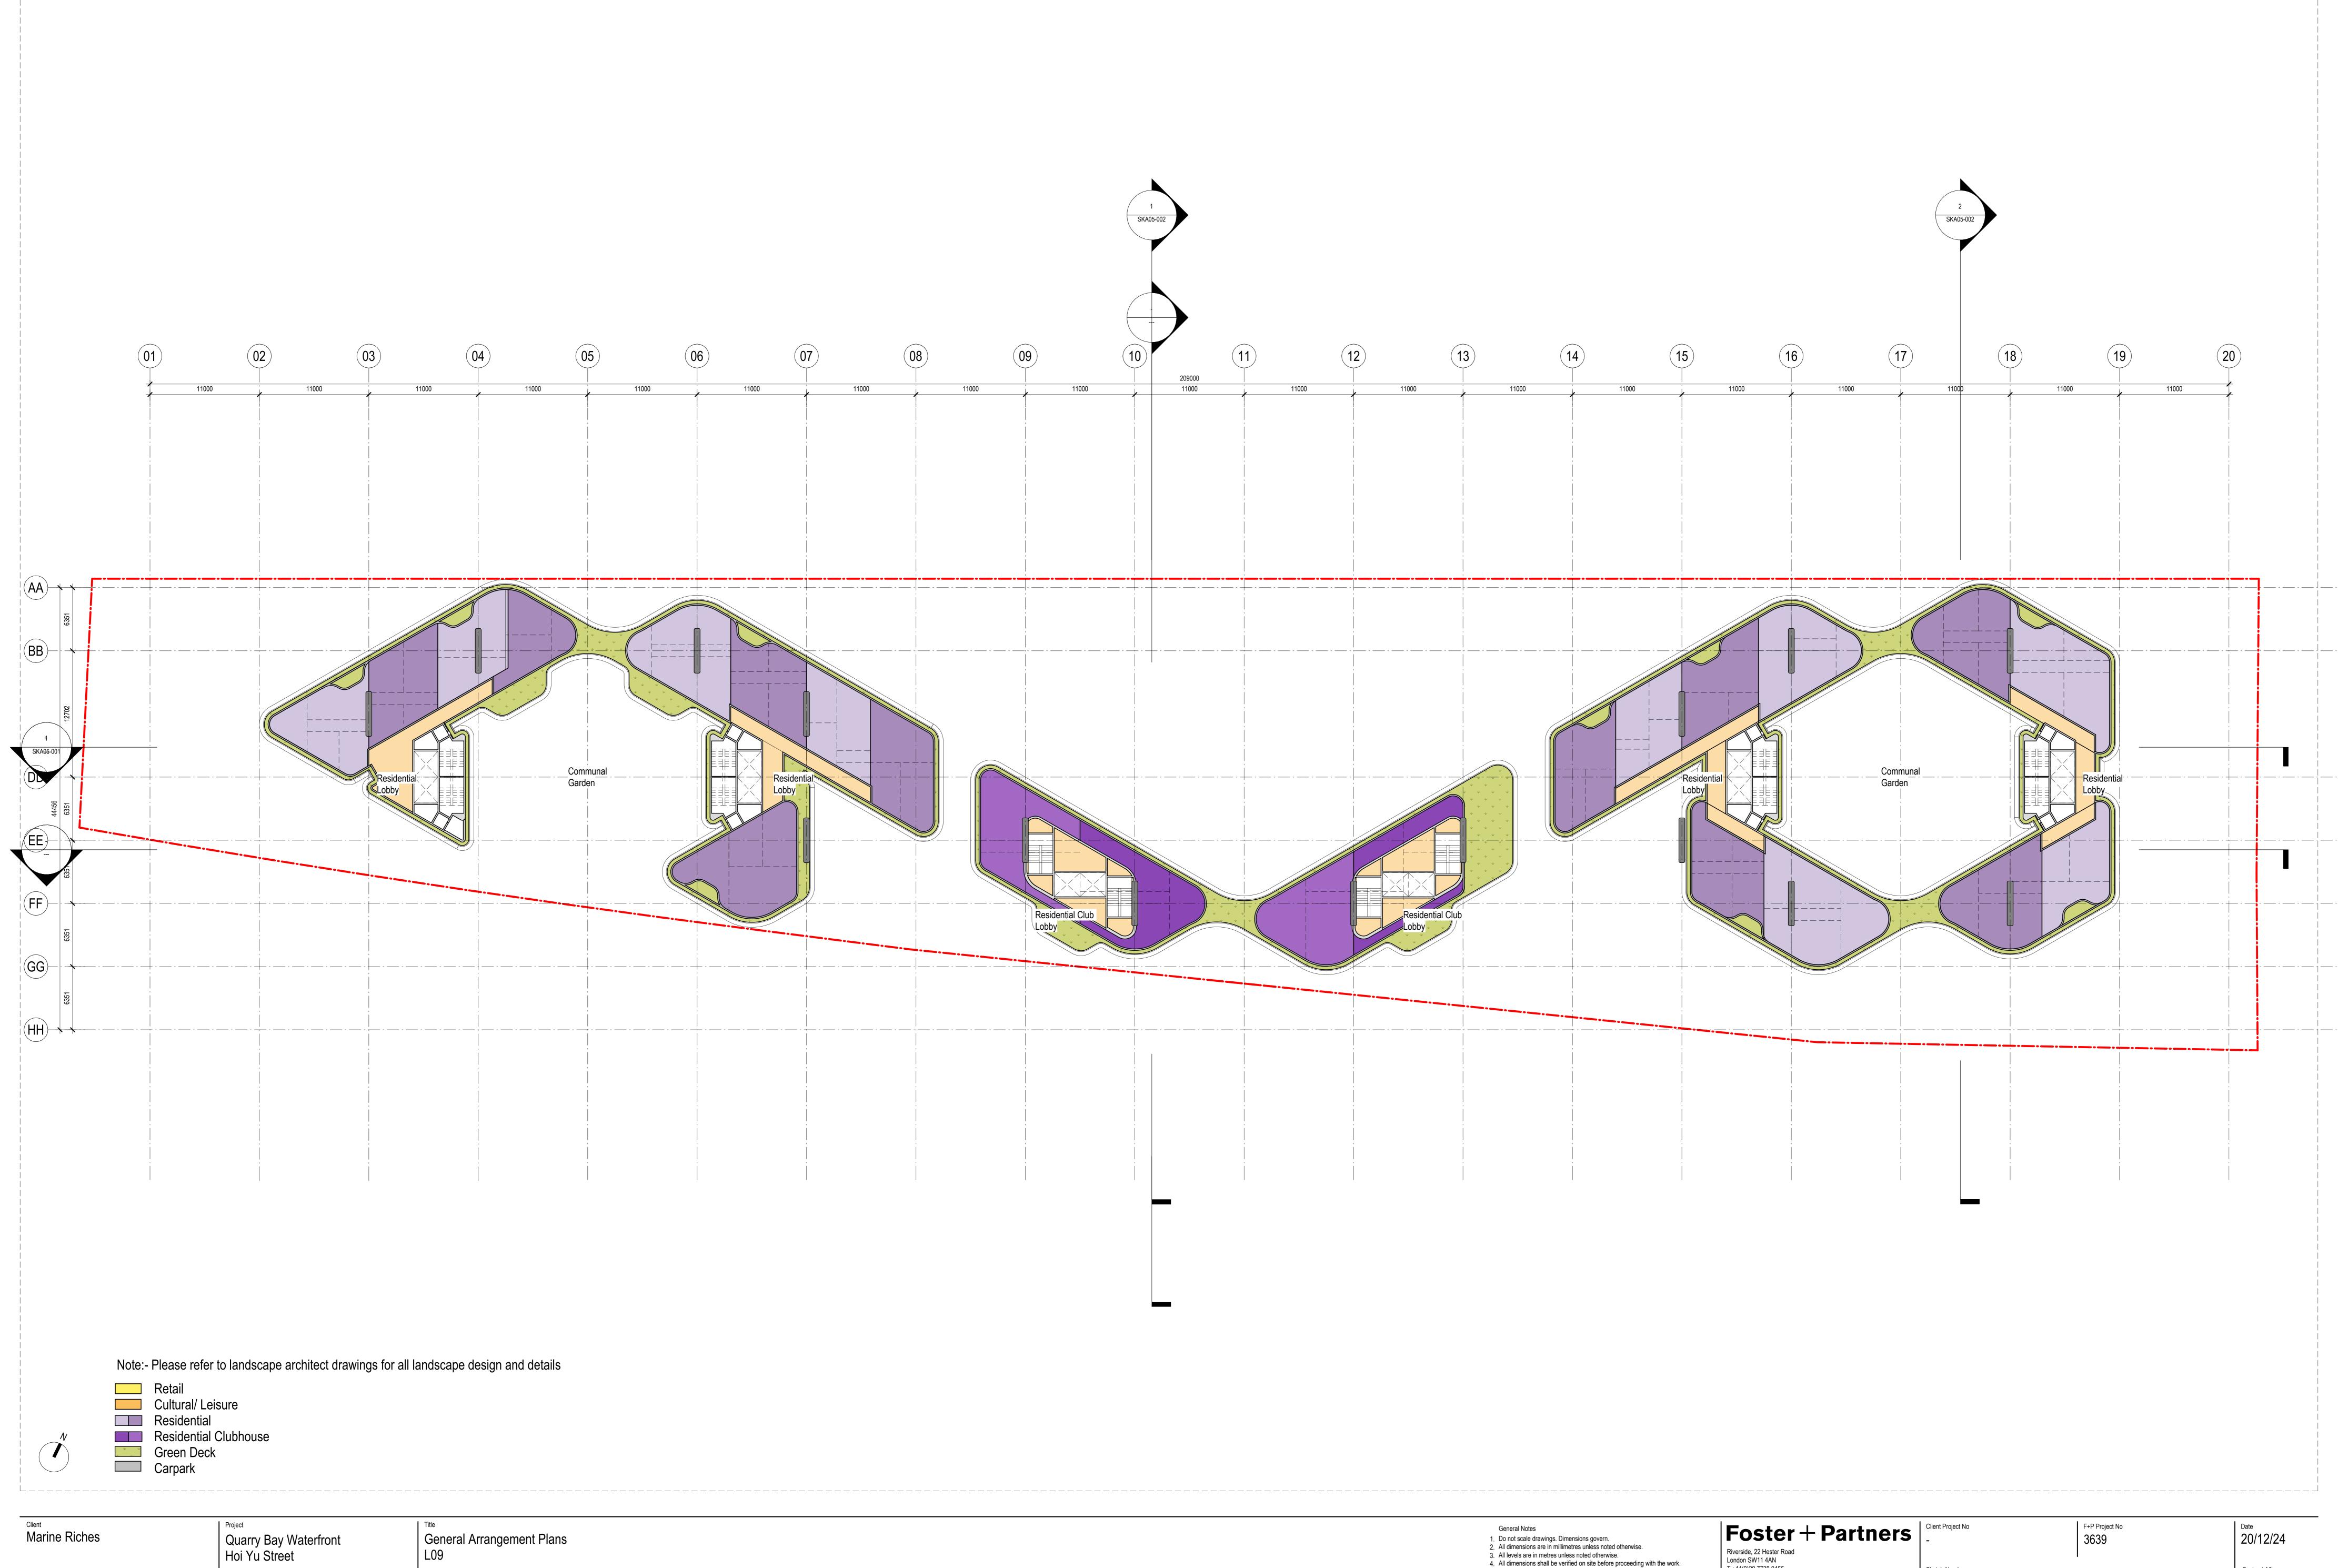


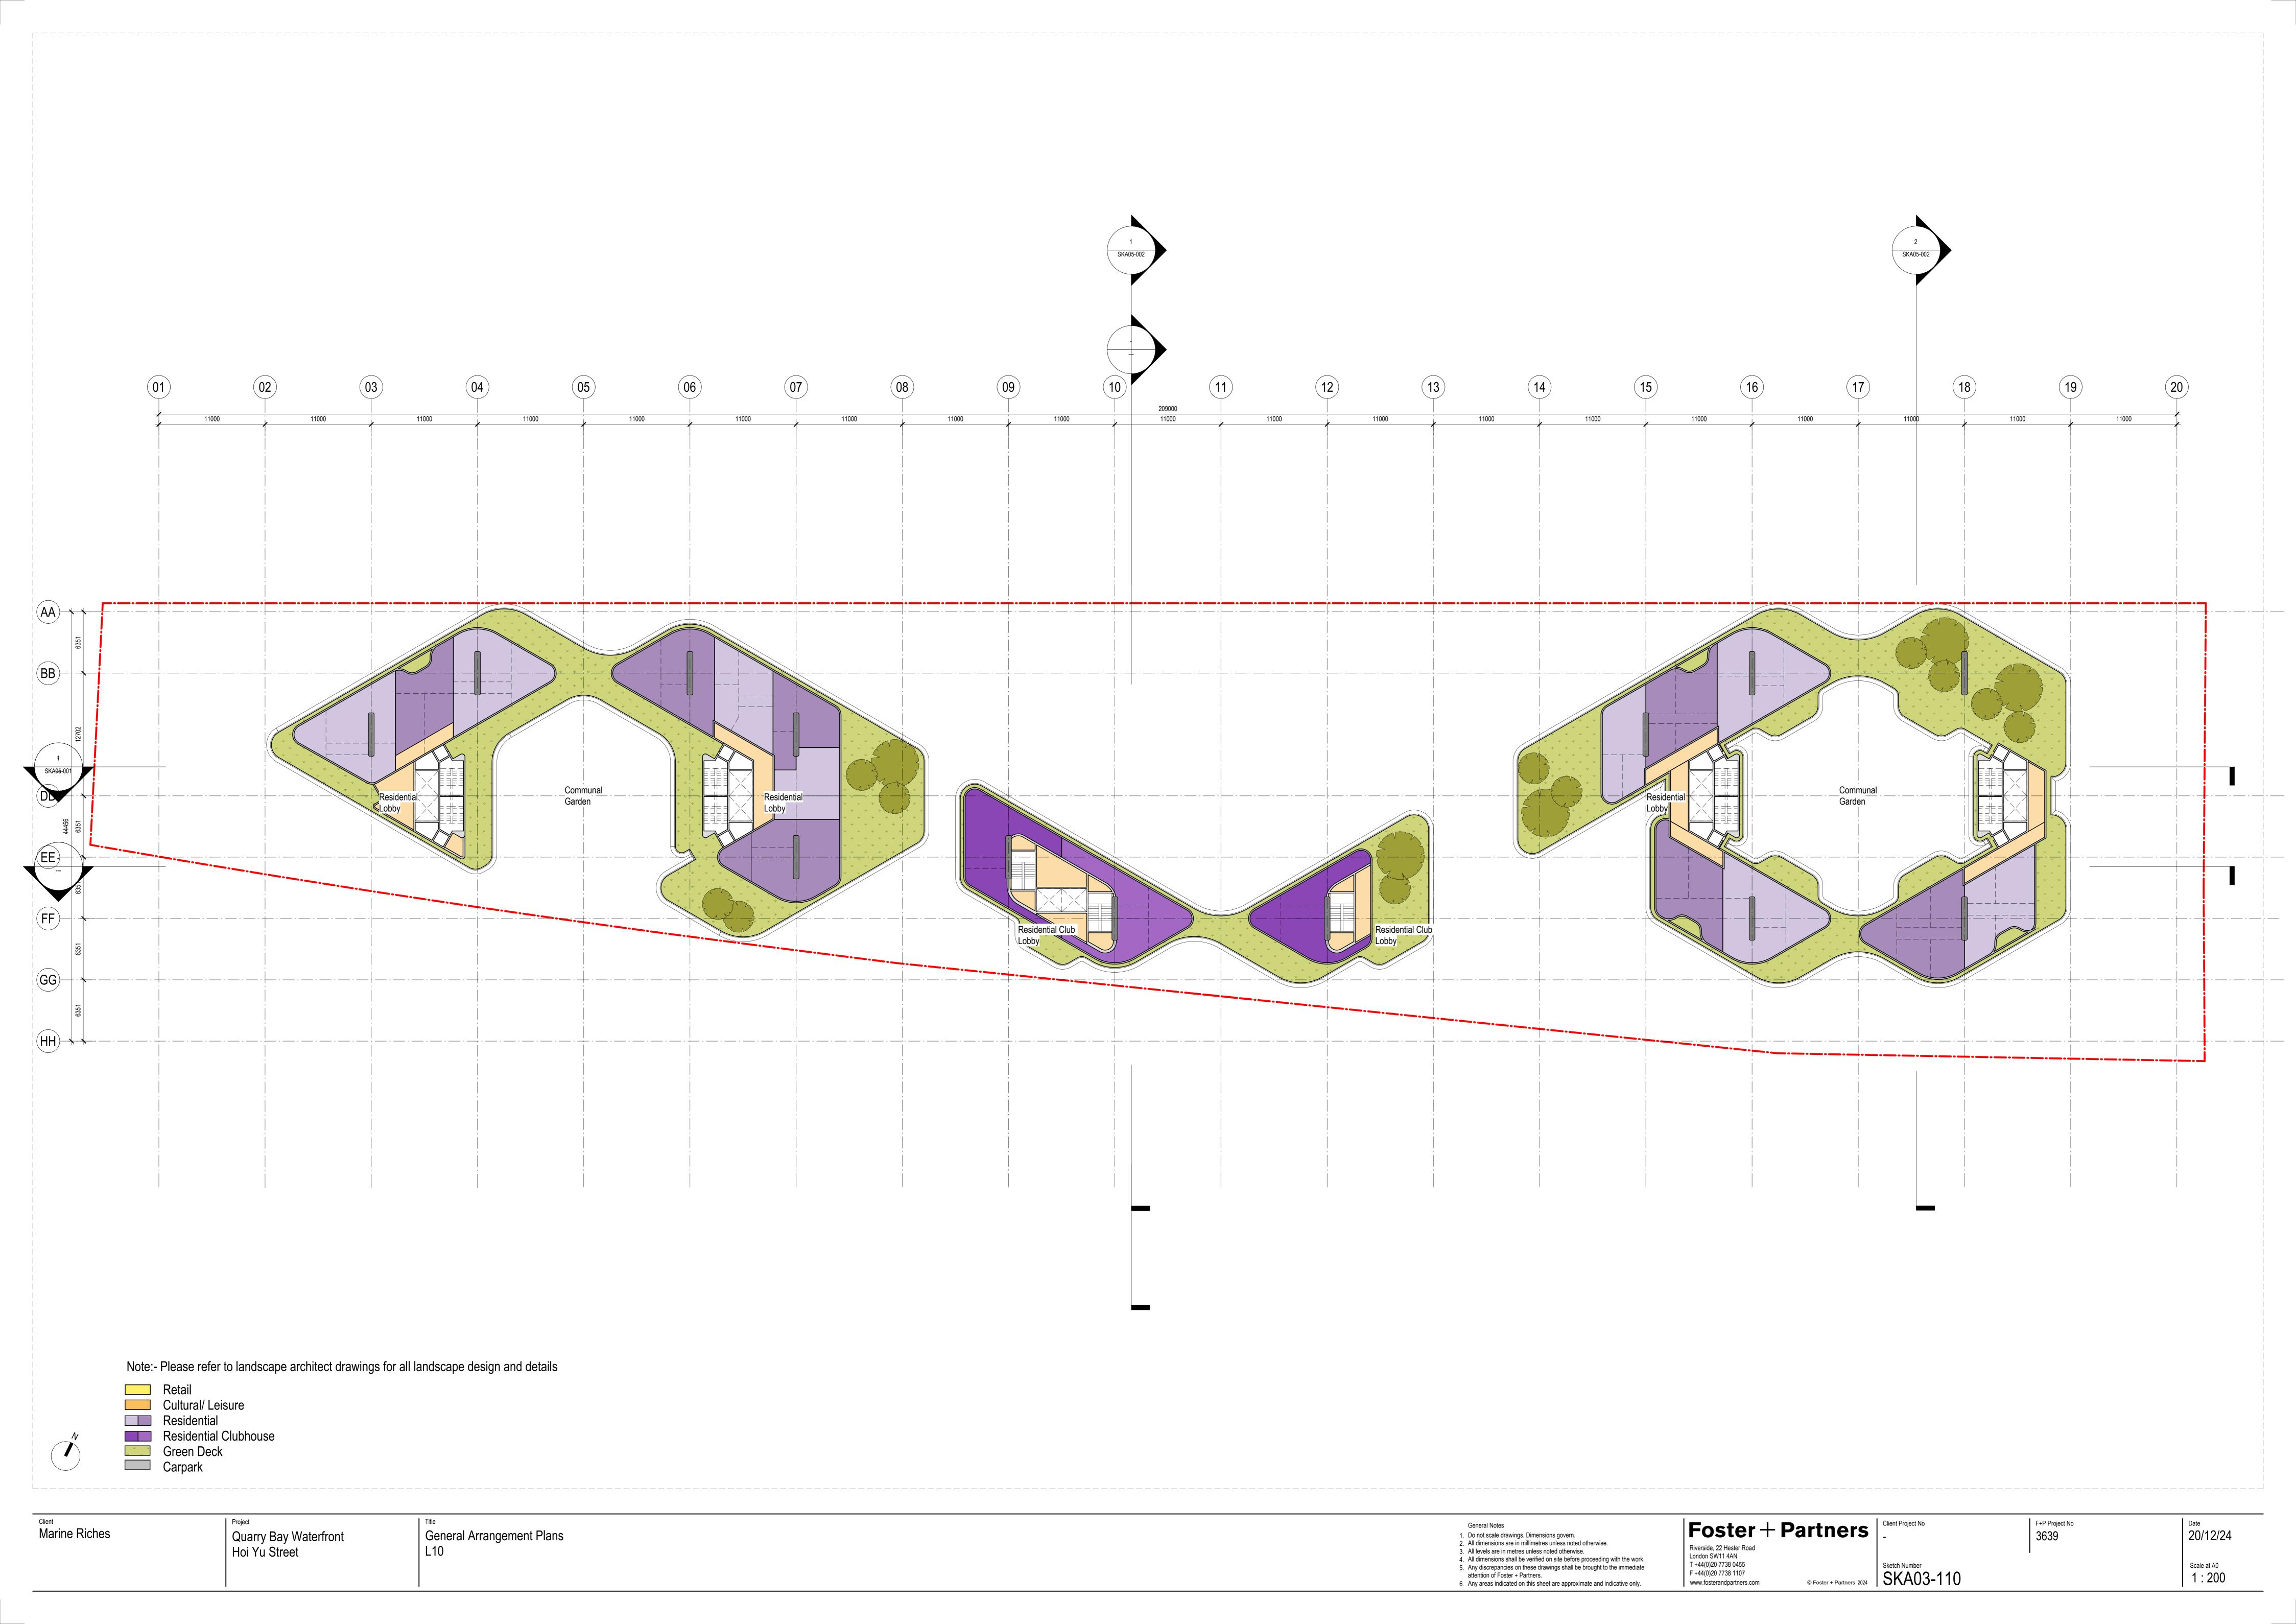

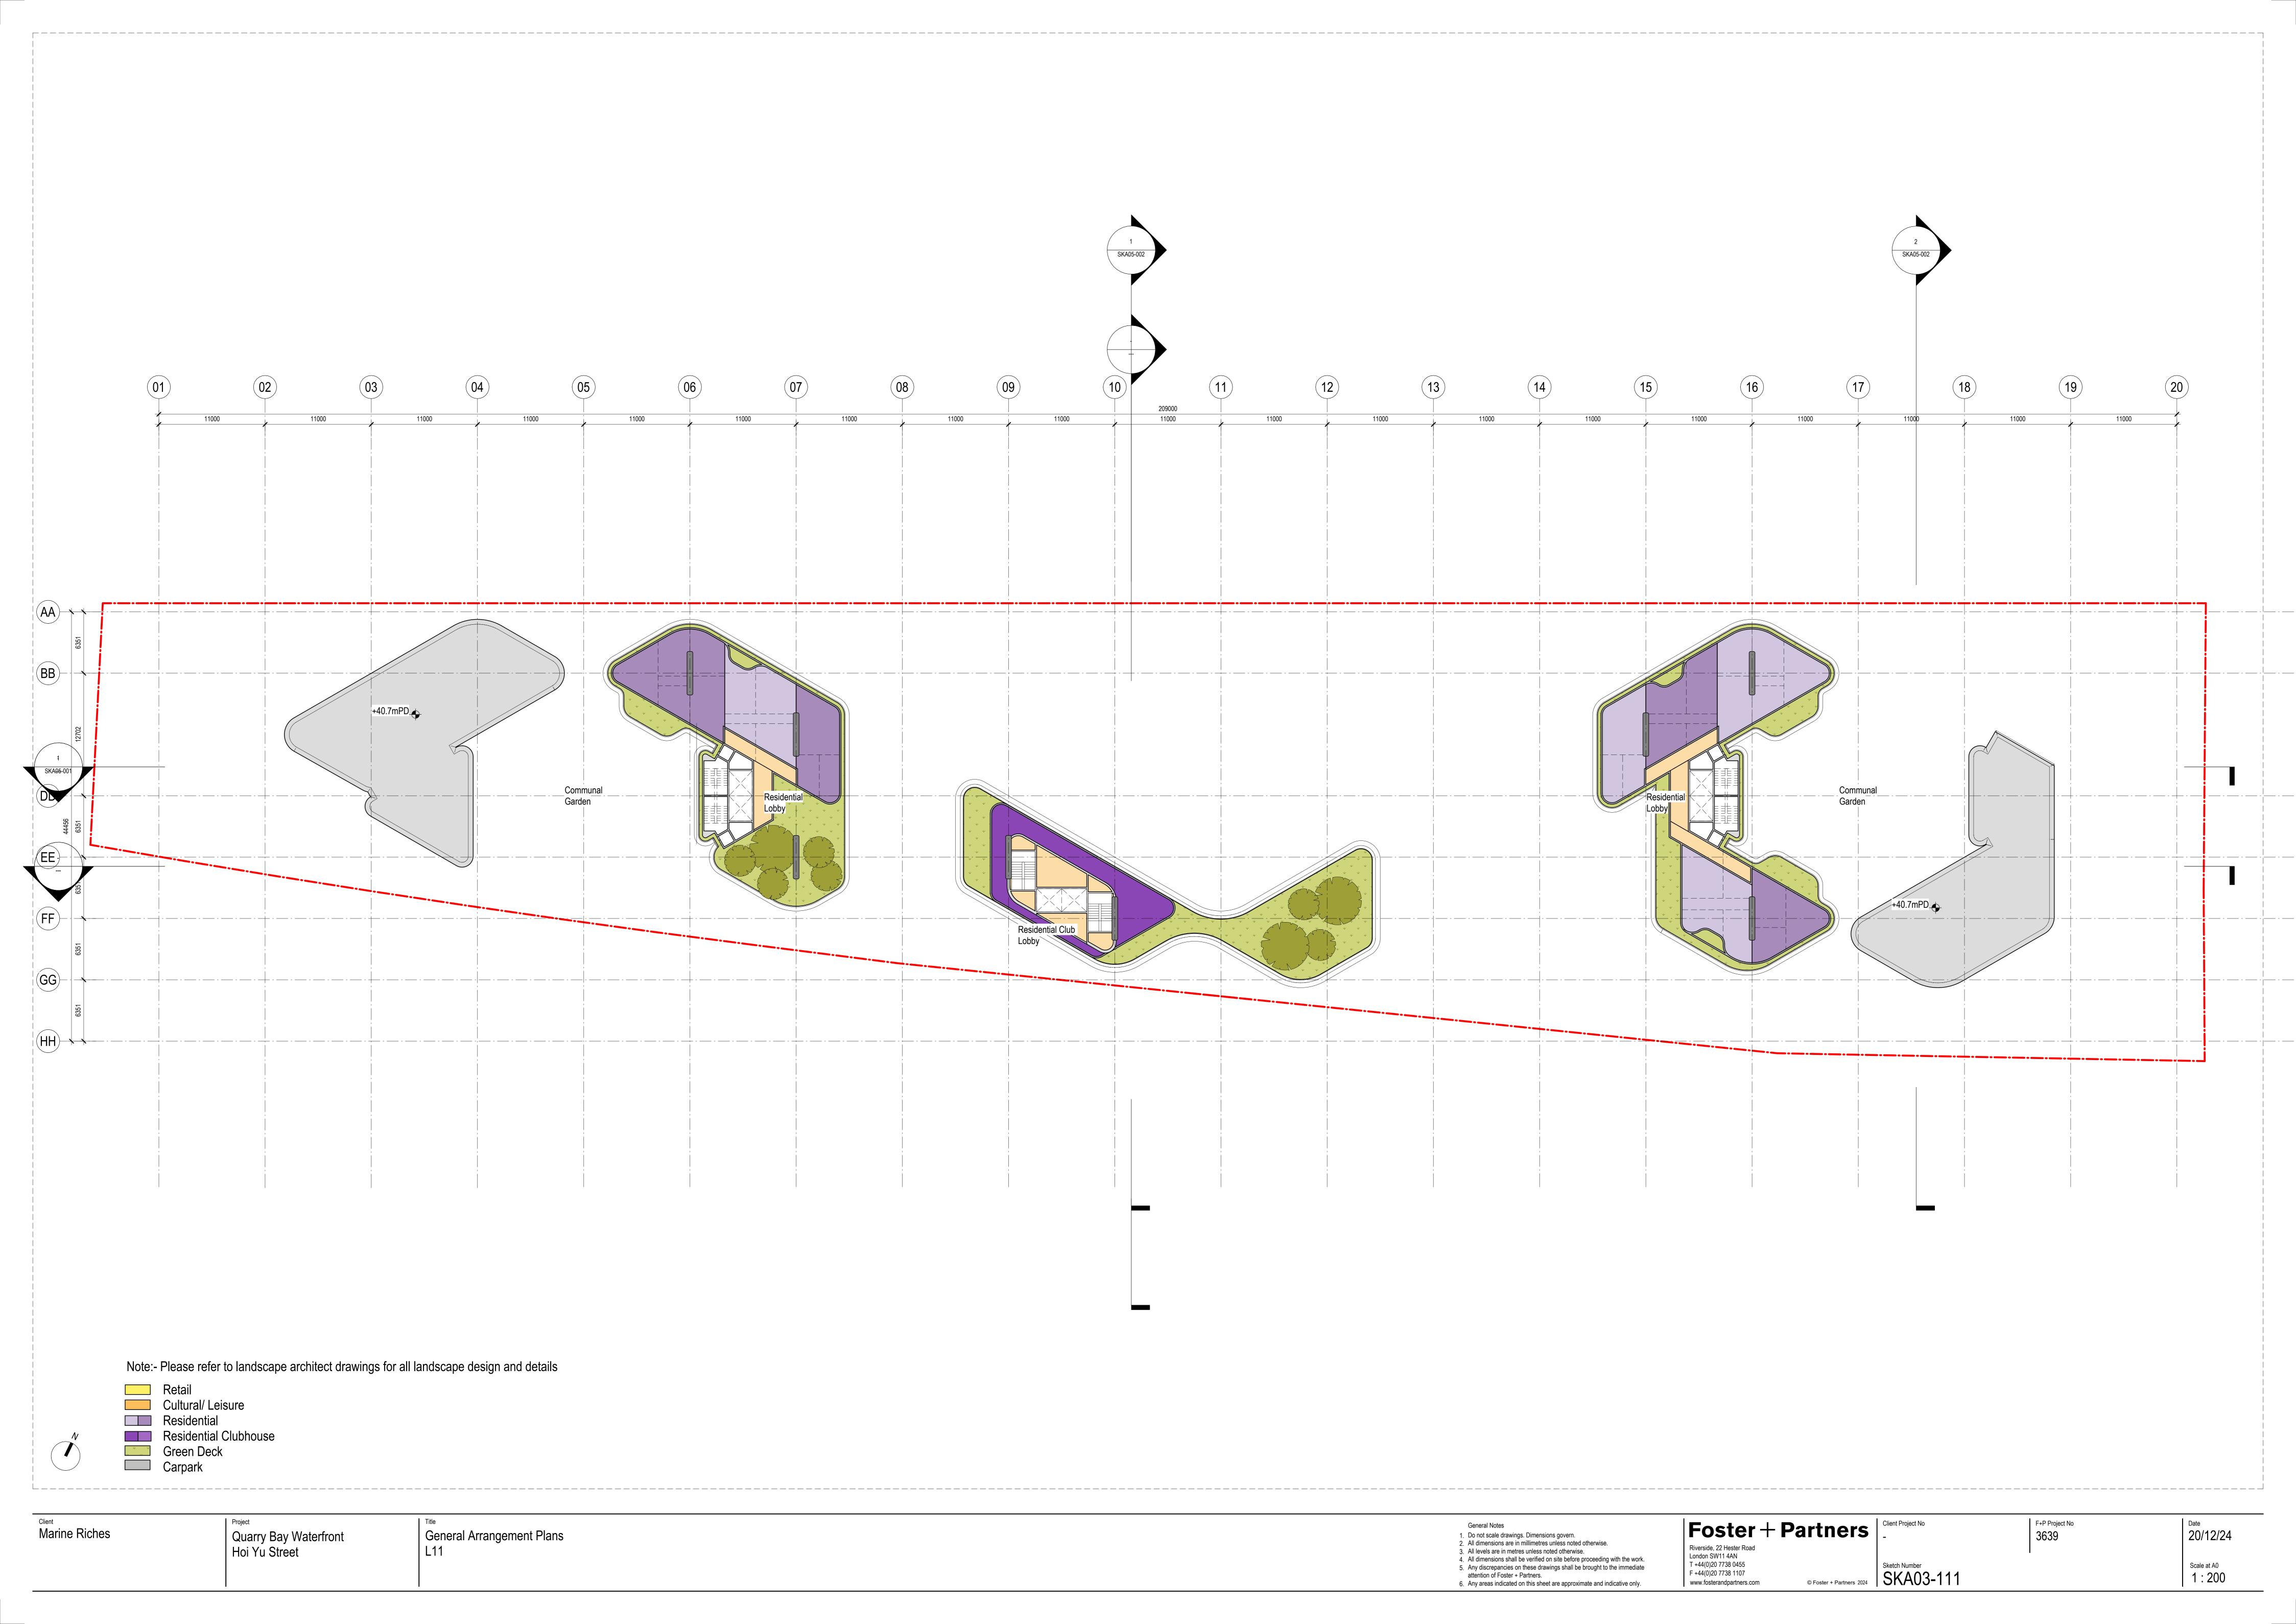


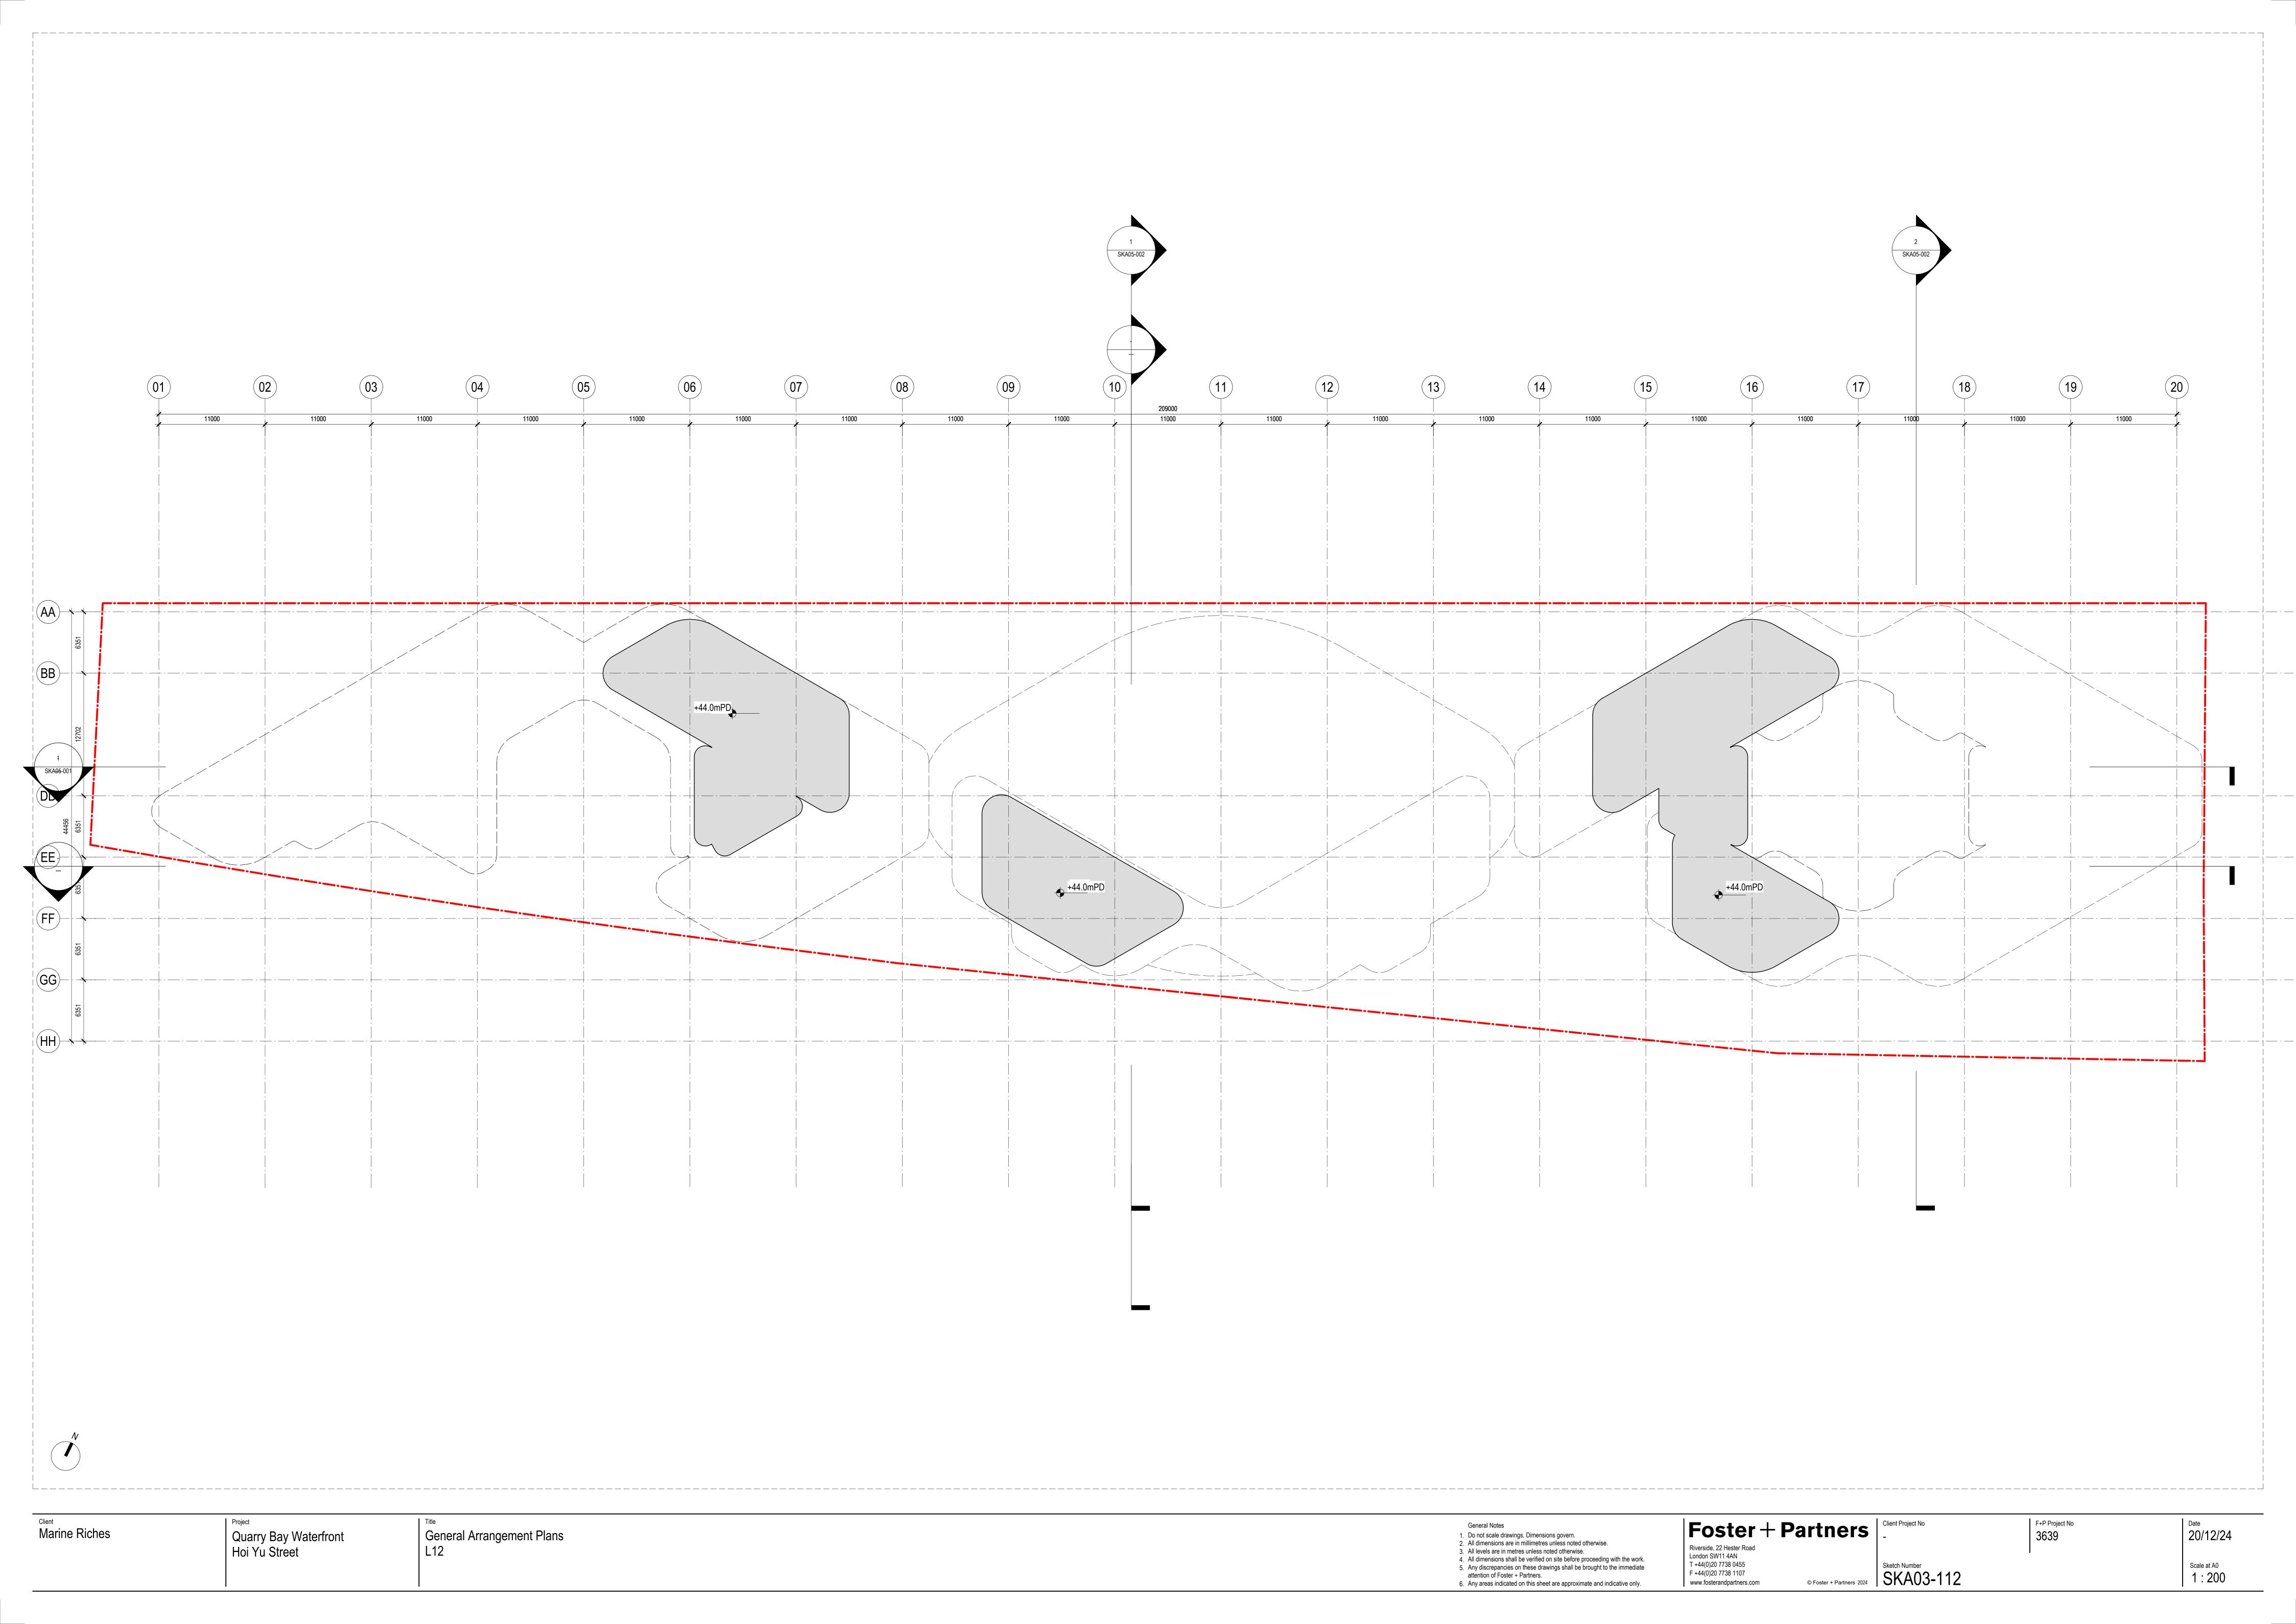


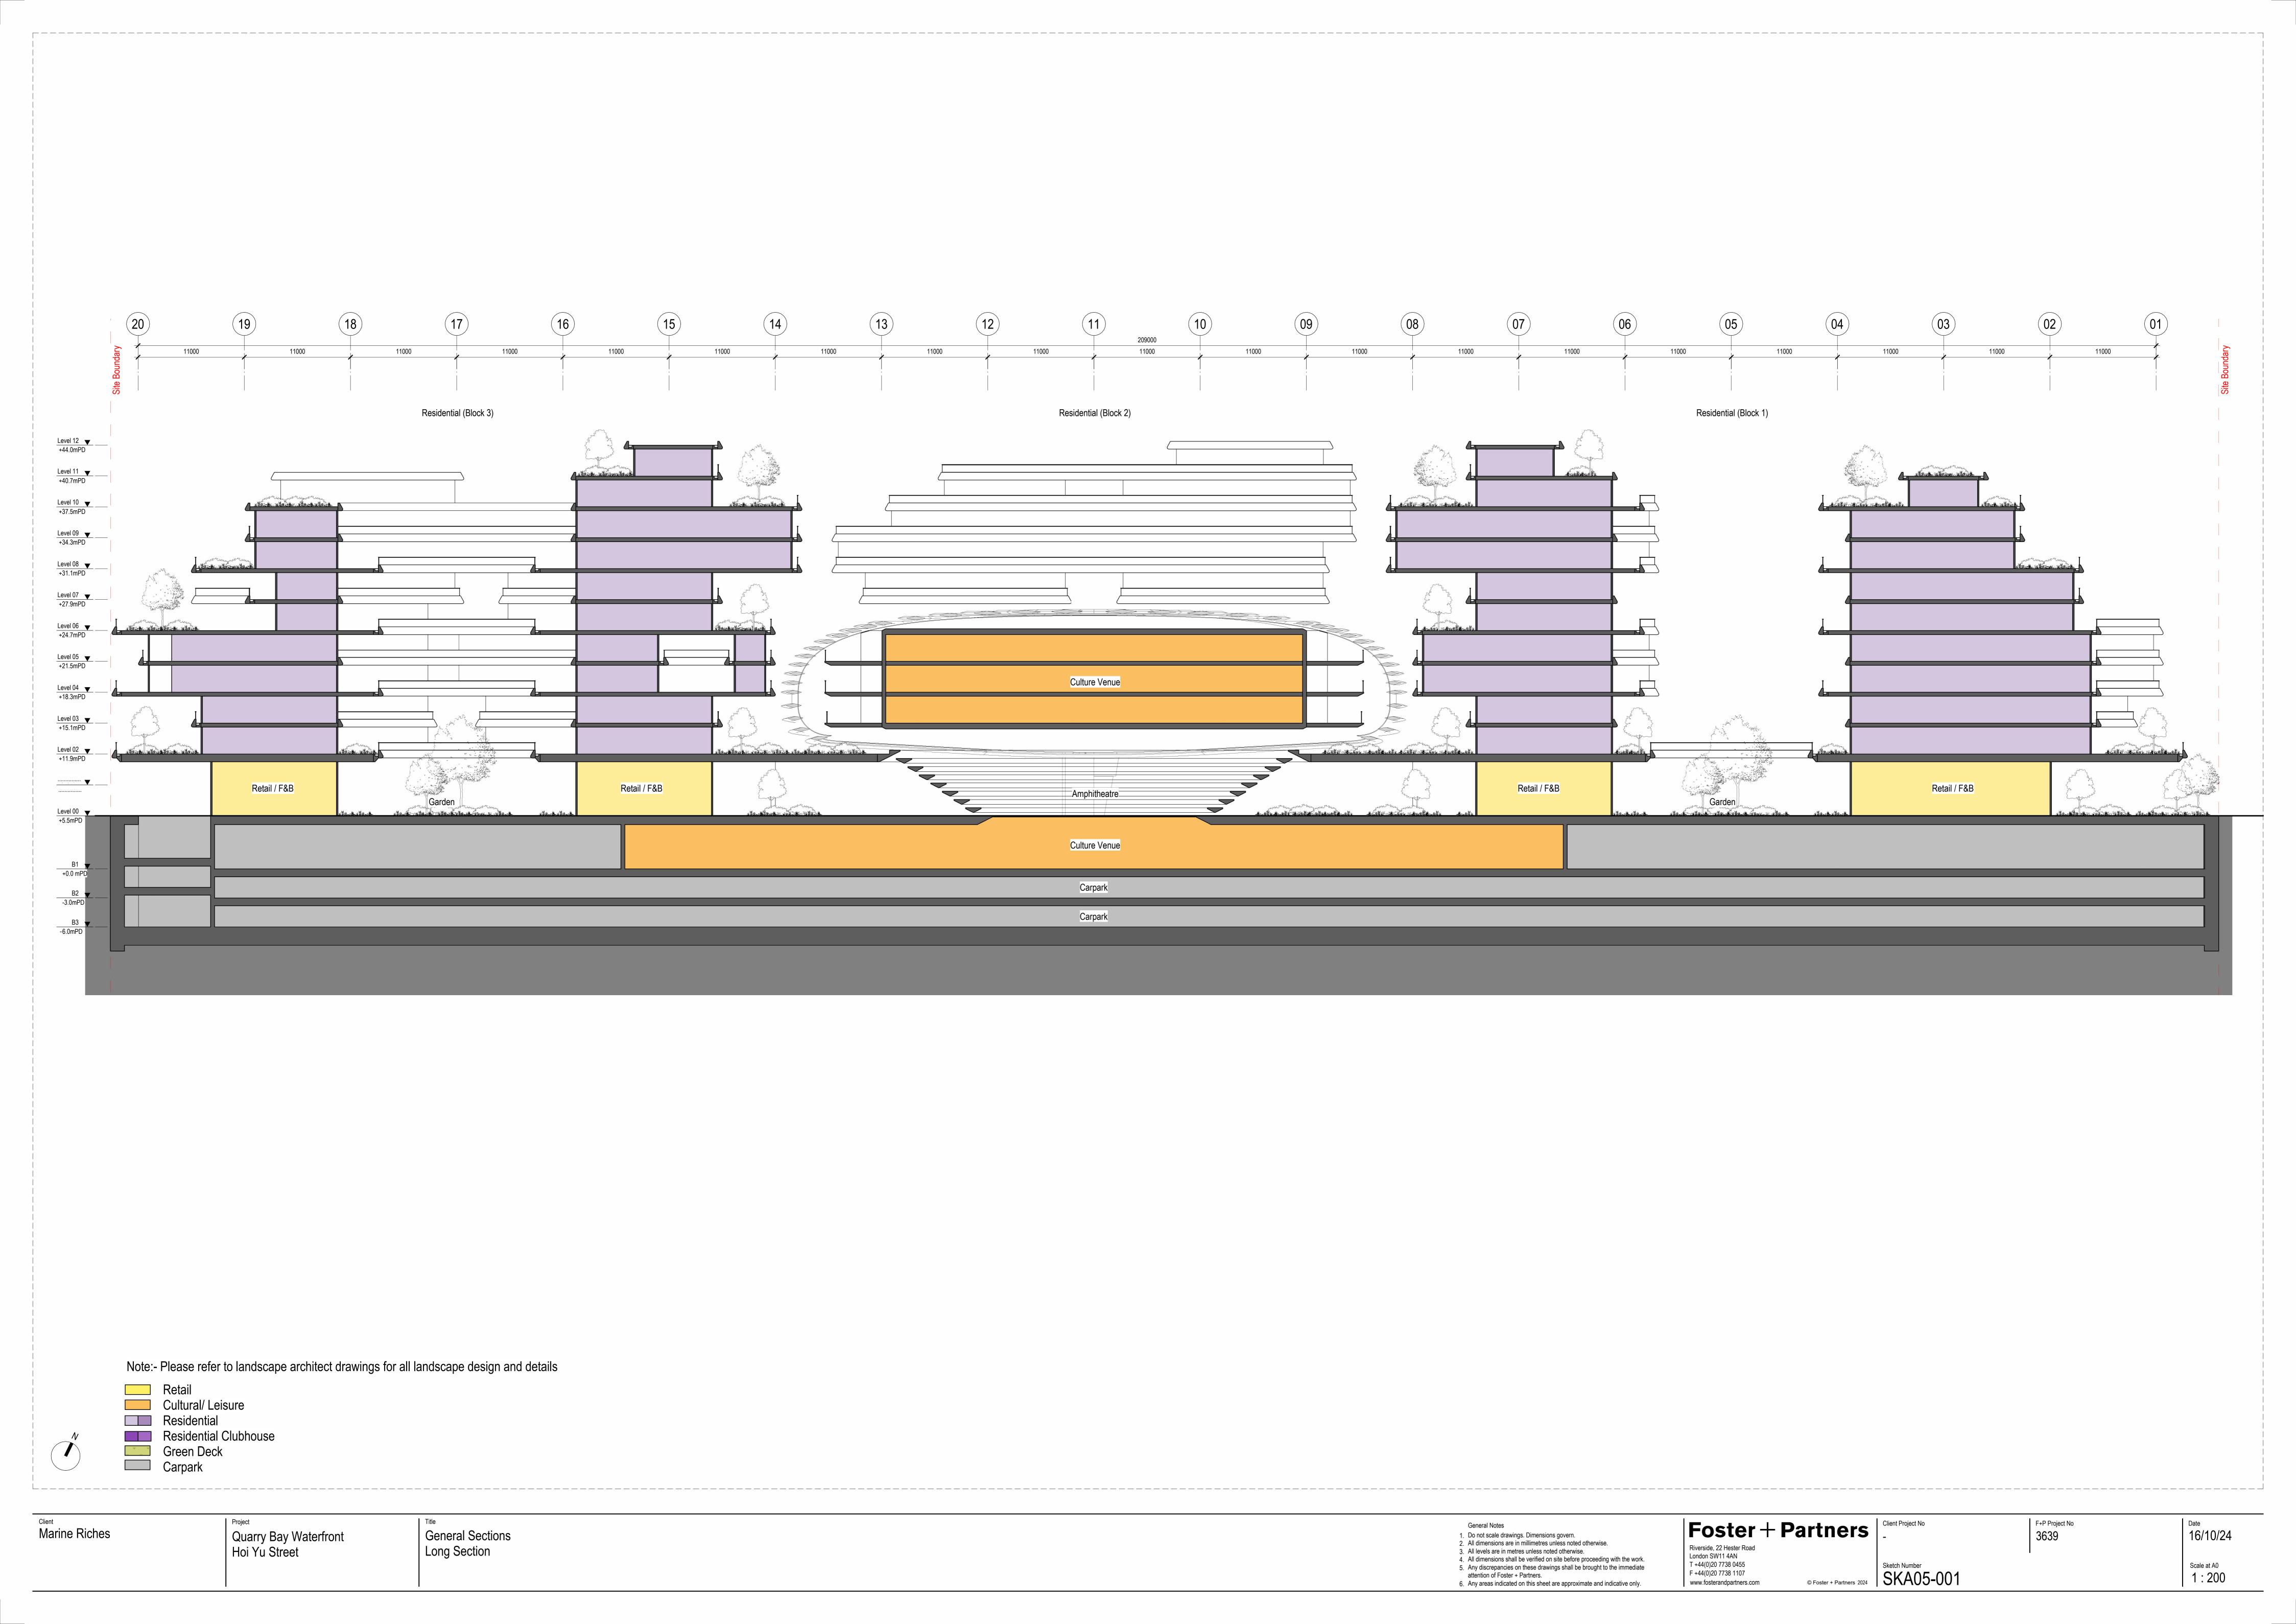

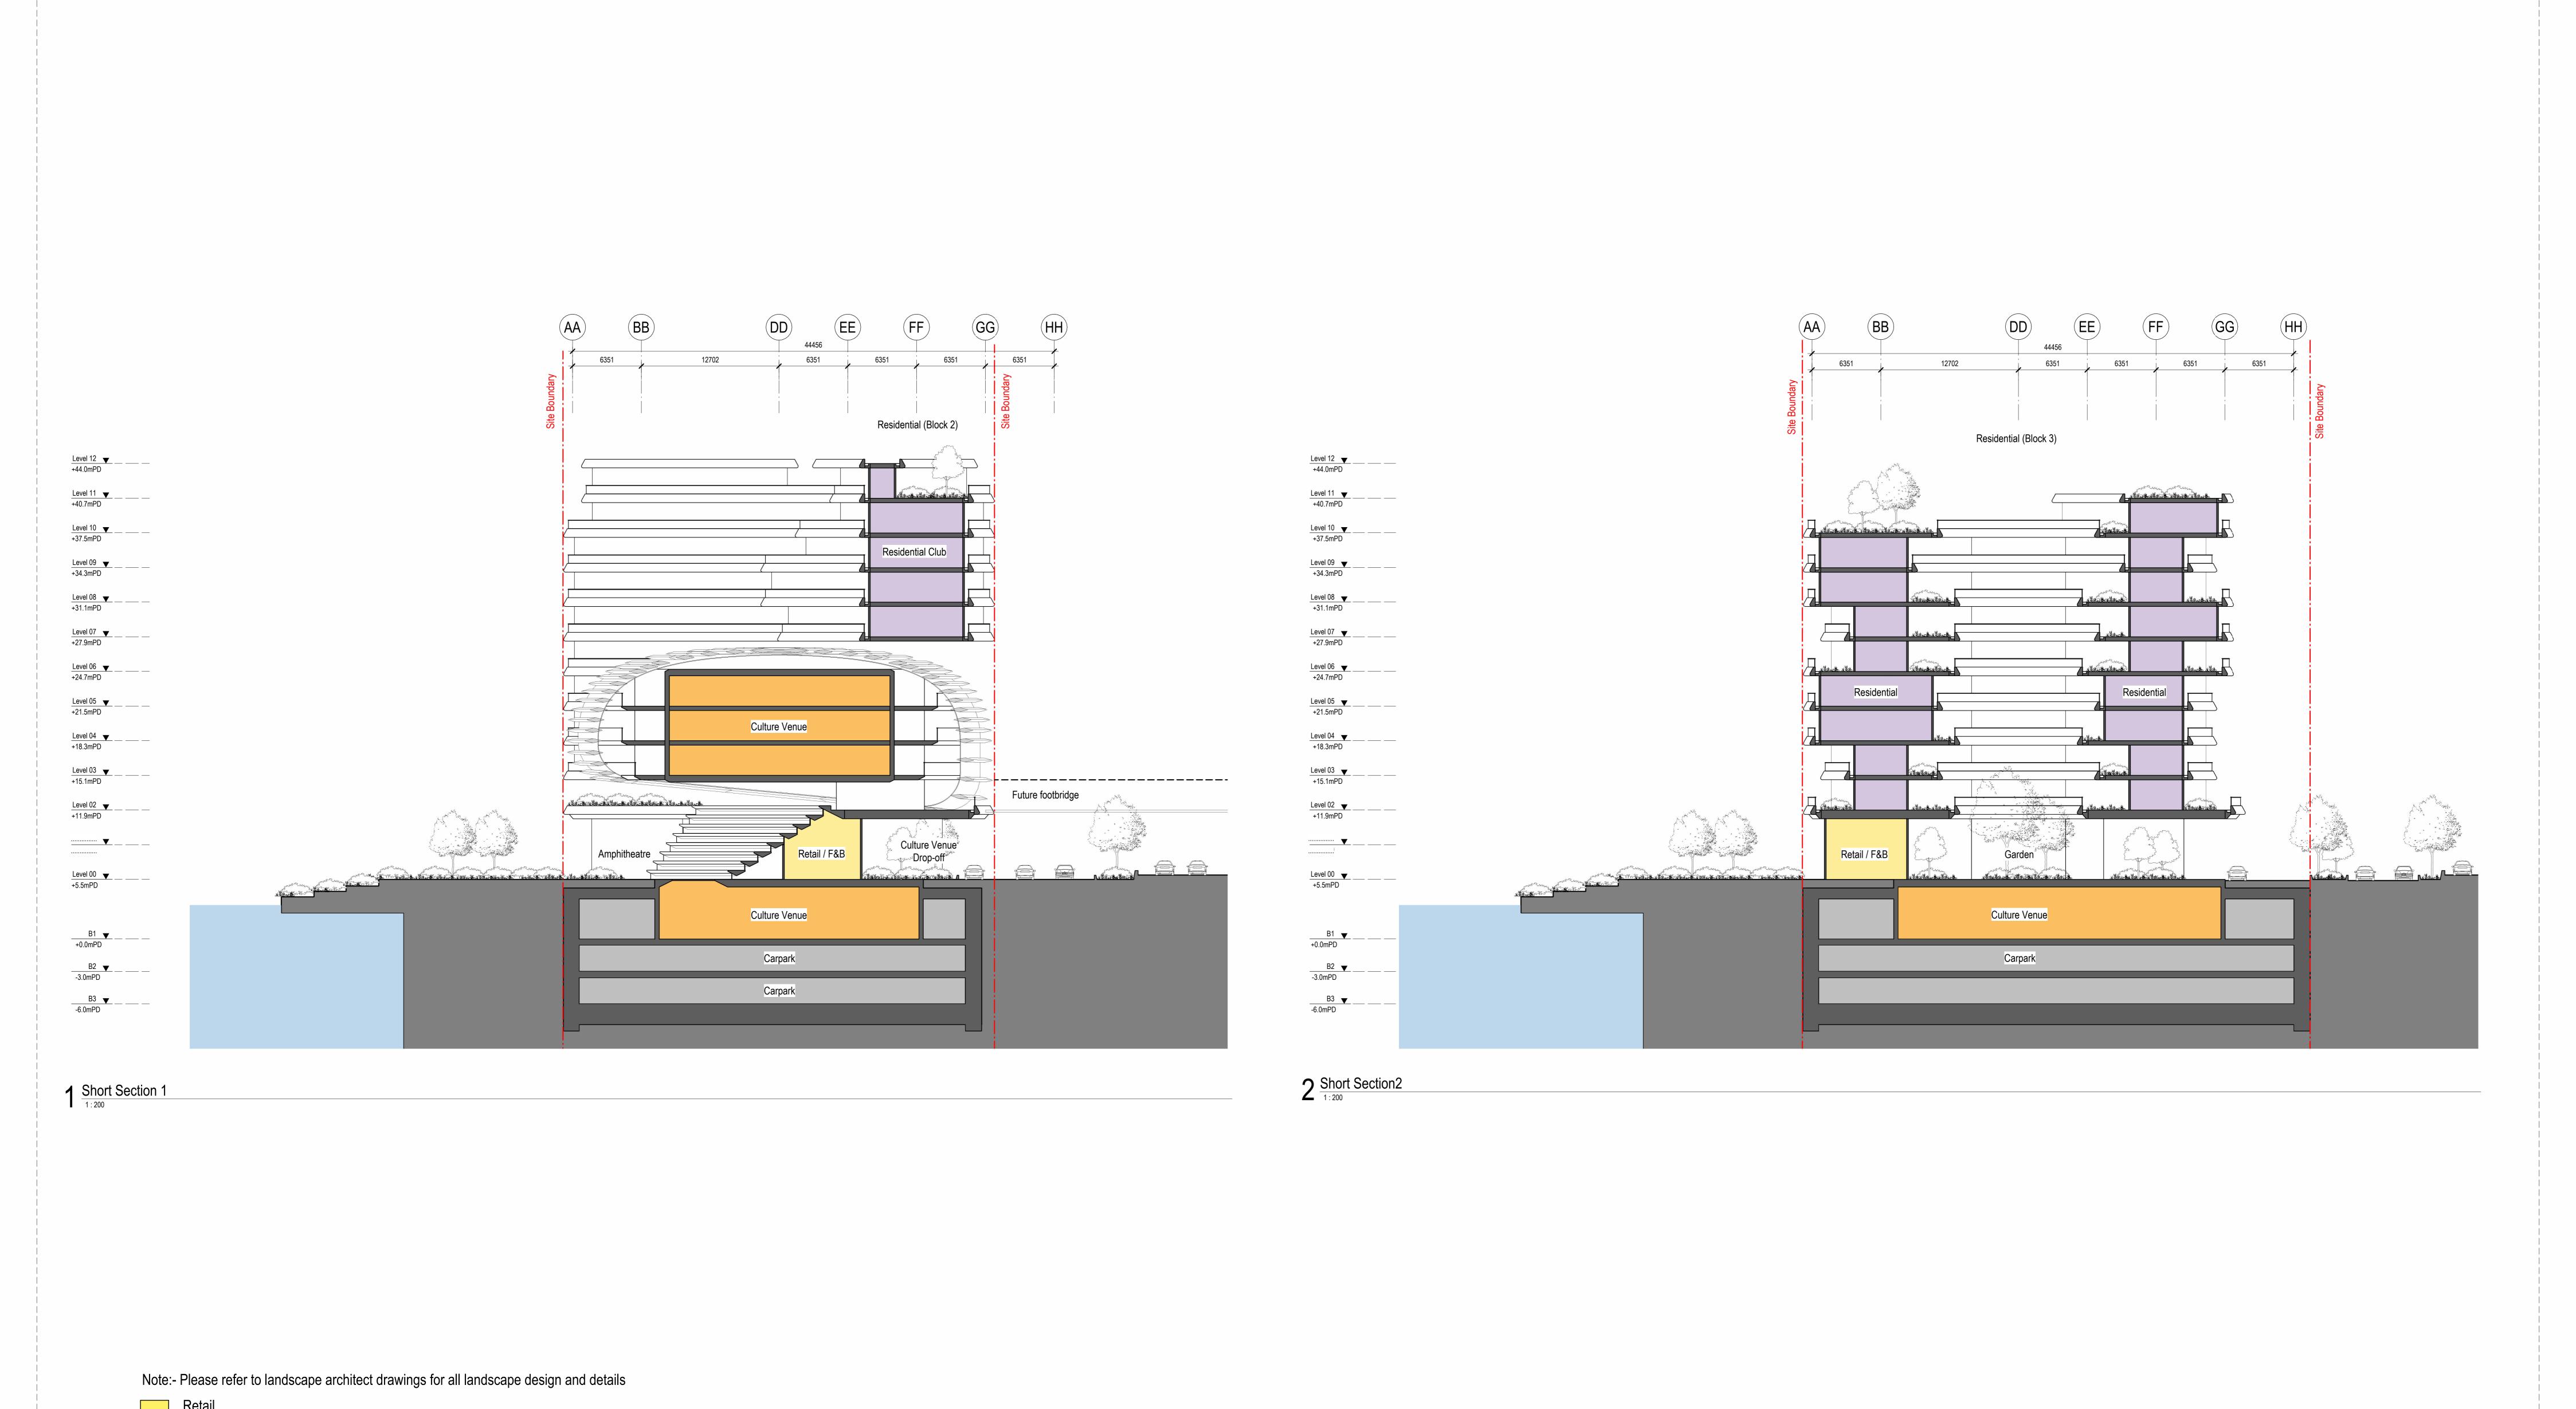

L__________

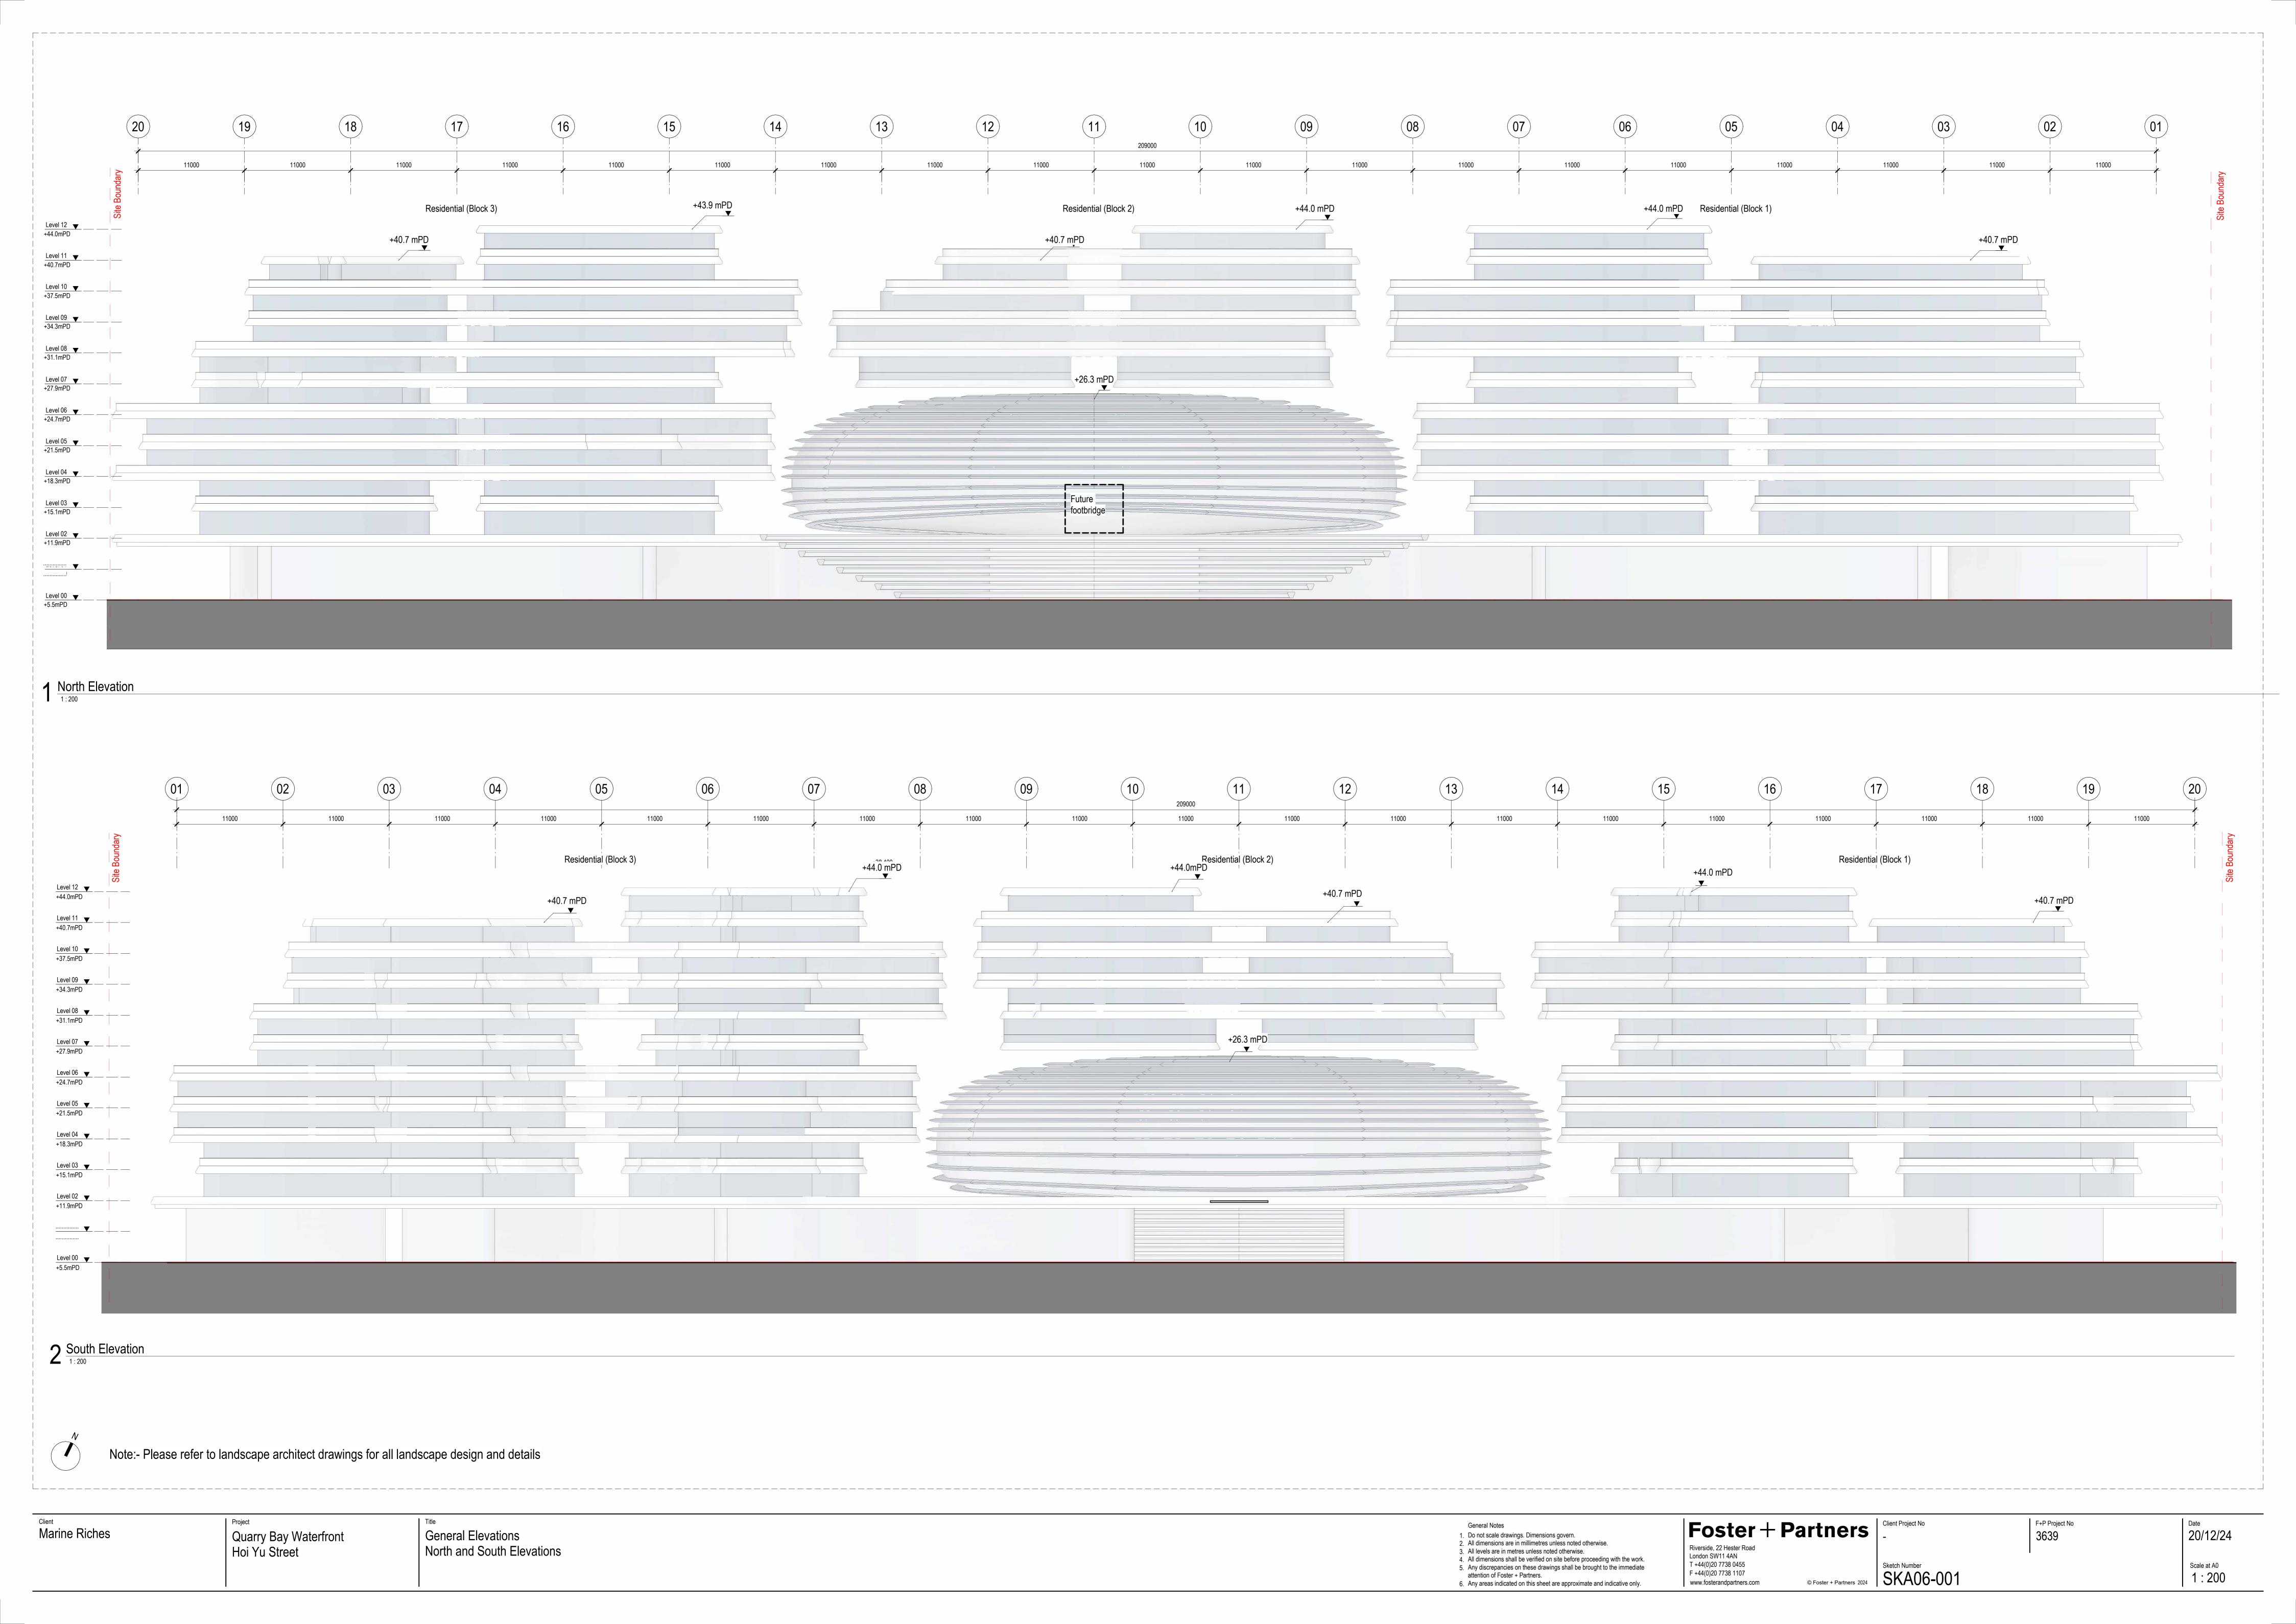

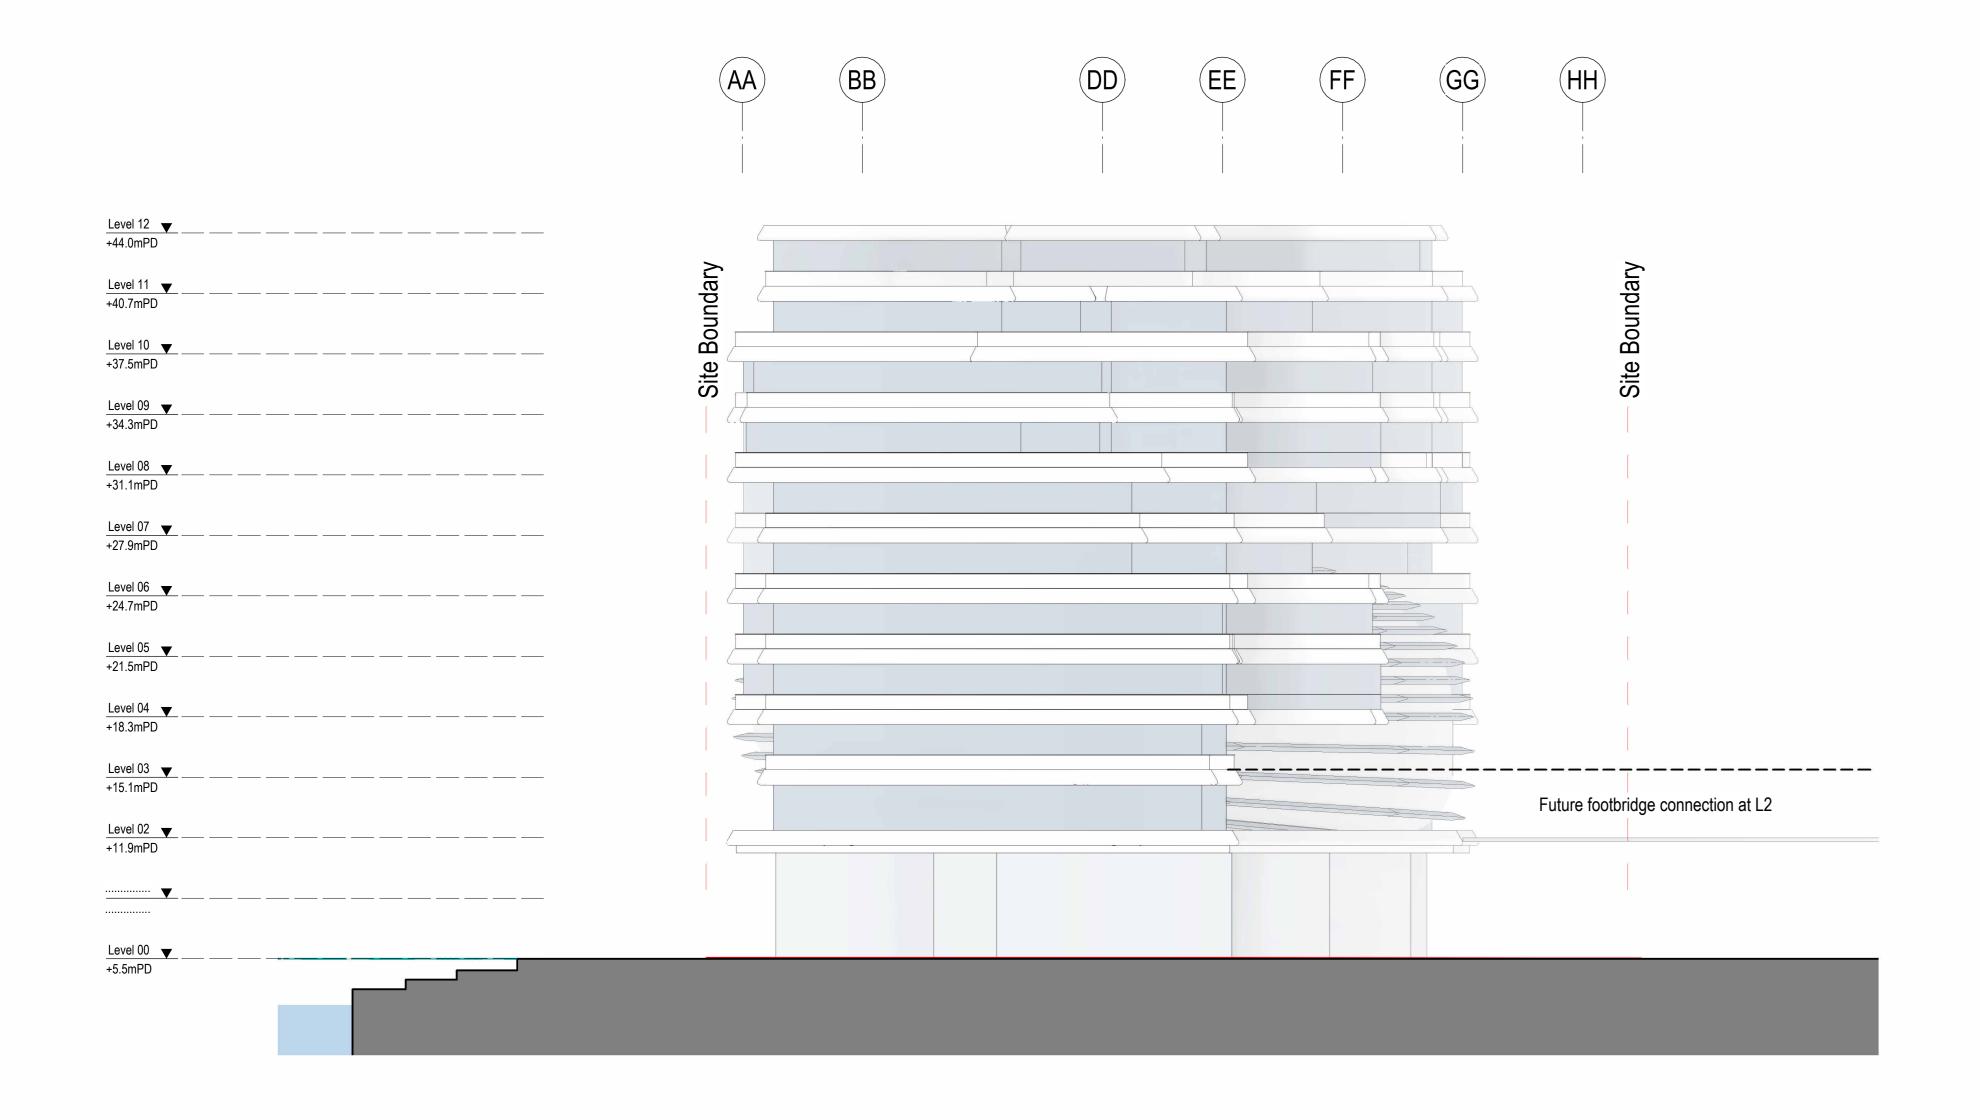


1 West Elevation


2 East Elevation
1:200

Note:- Please refer to landscape architect drawings for all landscape design and details


Marine Riches	Quarry Bay Waterfront Hoi Yu Street	General Elevations East & West Elevations	General Notes 1. Do not scale drawings. Dimensions govern. 2. All dimensions are in millimeteres unled sherwise. 3. All levels are in fillimeterises. 4. All dimensions shall be verified on site before proceeding with the work. 5. Any discrepancies on these drawings shall be prought to the immediate. F+P Project No 3639 F+P Project No 3639 Sketch Number Scale at A0	2/24
			5. Any discrepancies on these drawings shall be brought to the immediate T +44(0)20 7738 0455 Sketch Number	ι A0
			attention of Foster + Partners. F +44(0)20 7738 1107	· // // 1
			6. Any areas indicated on this sheet are approximate and indicative only. www.fosterandpartners.com www.foster	_00

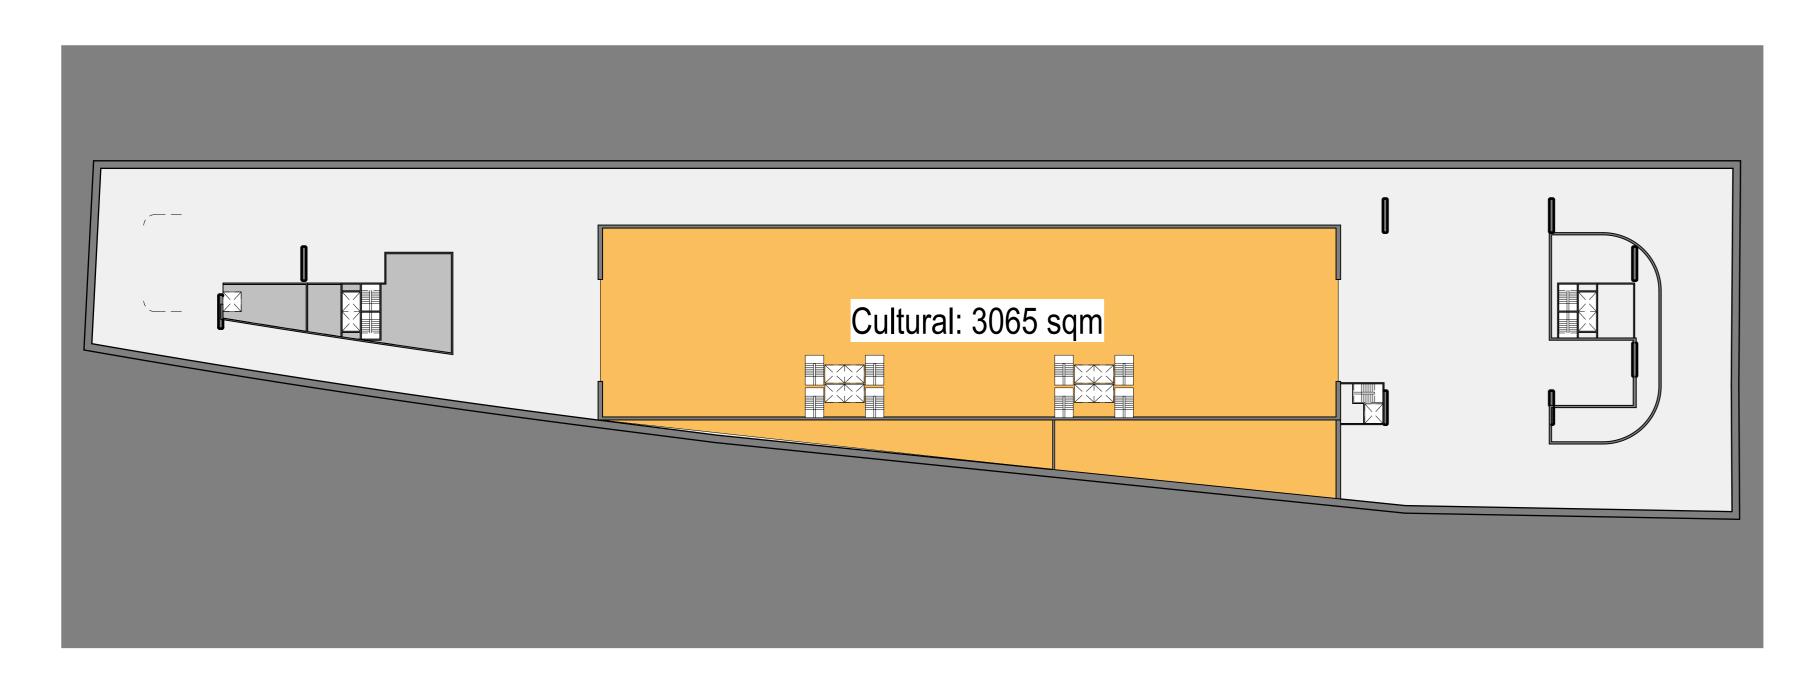

1 Level B1 Area

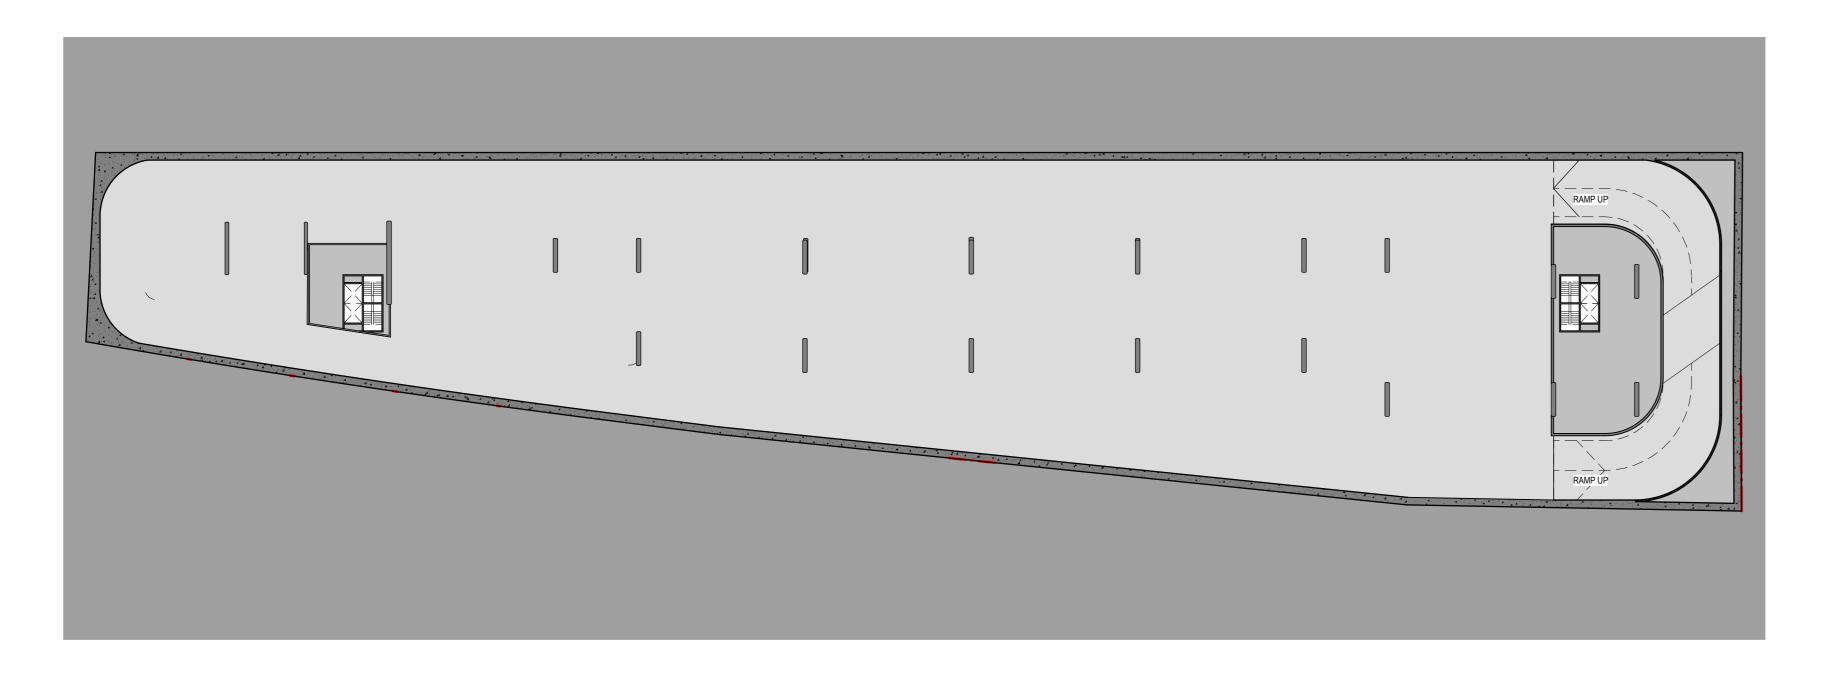

2 Level B2 Area

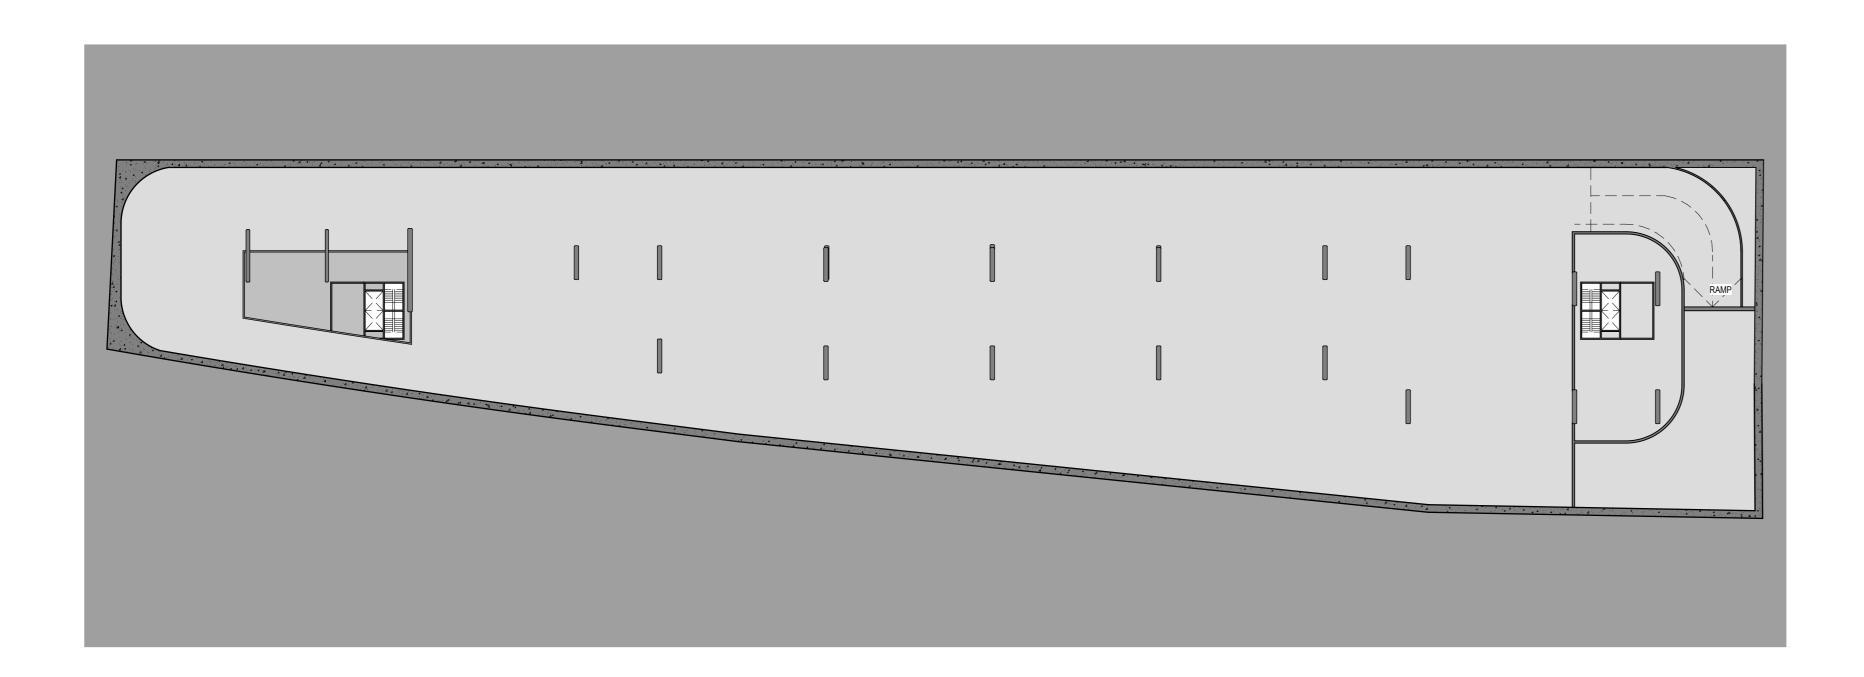


3 Level B3 Area


Note: Area information as illustrated is approximate and indicative. Such area information only serves as supplementary information to the design intent, as part of the architectural development studies. Areas should be calculated and verified by the Local Architect (Authorised Person) for any forms of statutory submission.

Site area:- 8532sqm
Basement Exavation Level :- 11.5m
(from +5.5mPD to -6.0mPD)

Estimated Exavation Volume: 98,118 m3 Approx.


Exavation extent and details subject to detail design with geotechinical and civil engineers verification and design

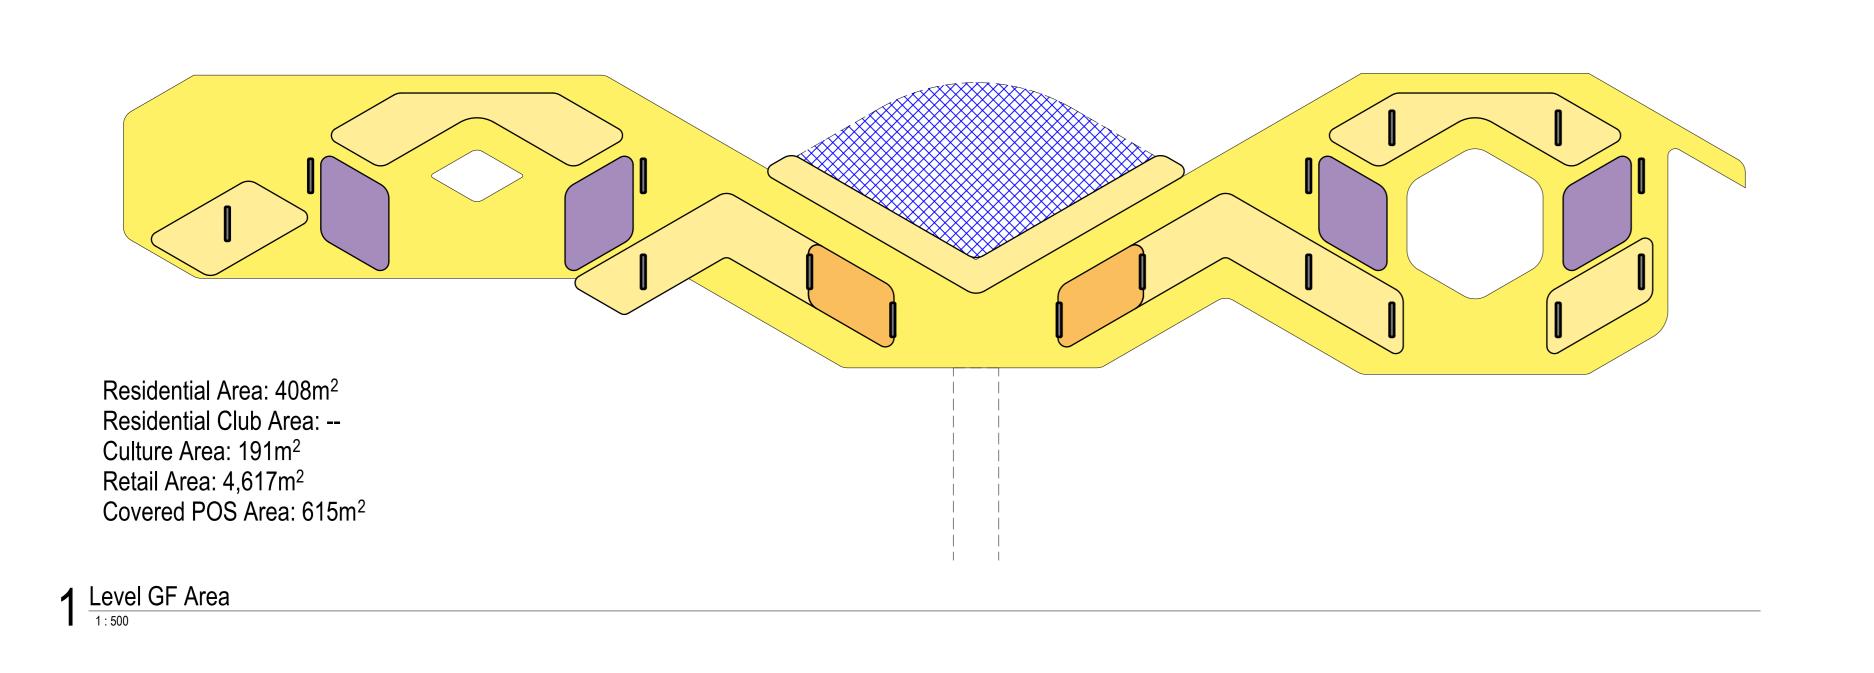

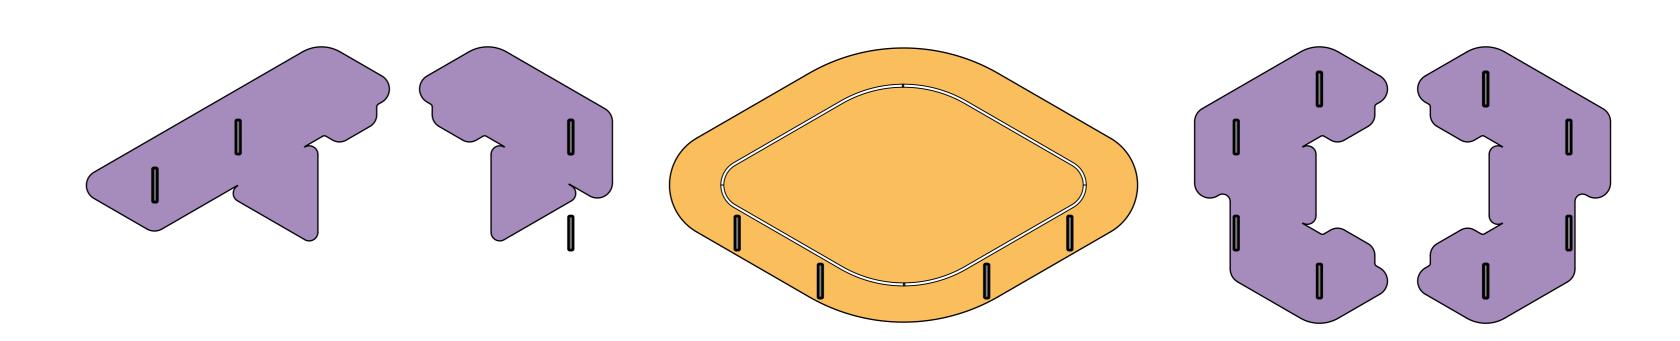


Residential Area: 2,038m²
Residential Club Area: -Culture Area: 1,538m²
Retail Area: --

4 Level 03 Area

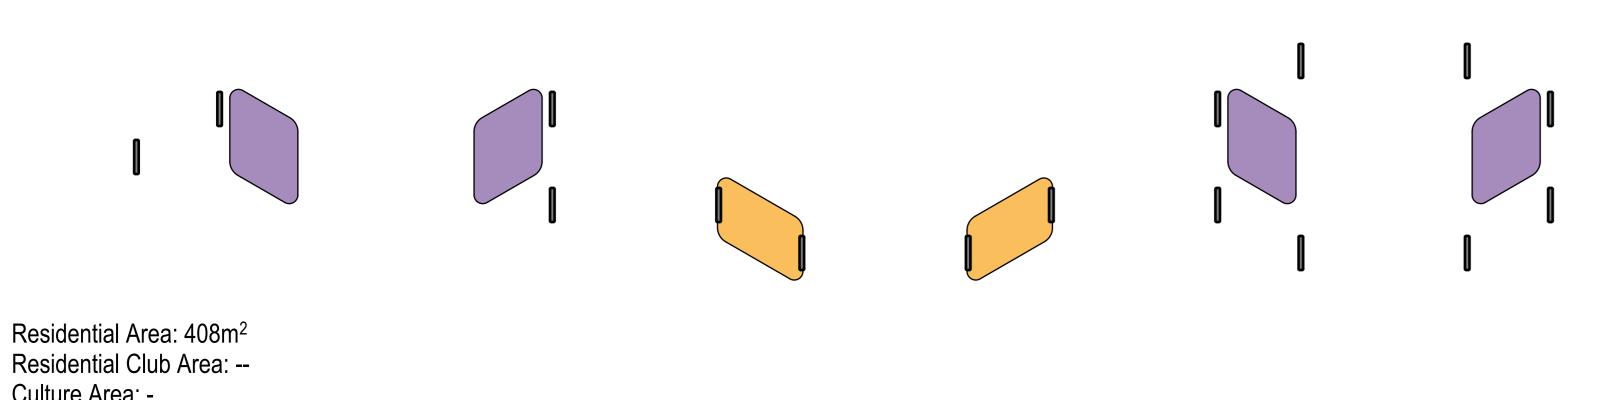


Culture Area: -Retail Area: -

2 Level 01 Area

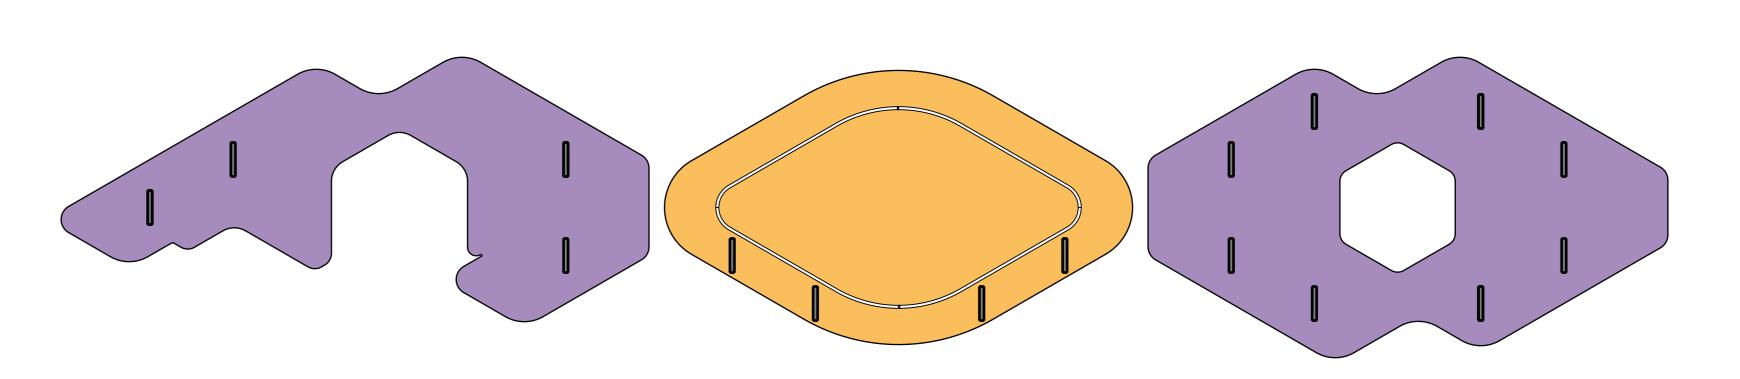


Residential Area: 3,029m²
Residential Club Area: -Culture Area: 1,538m²
Retail Area: --

5 Level 04 Area

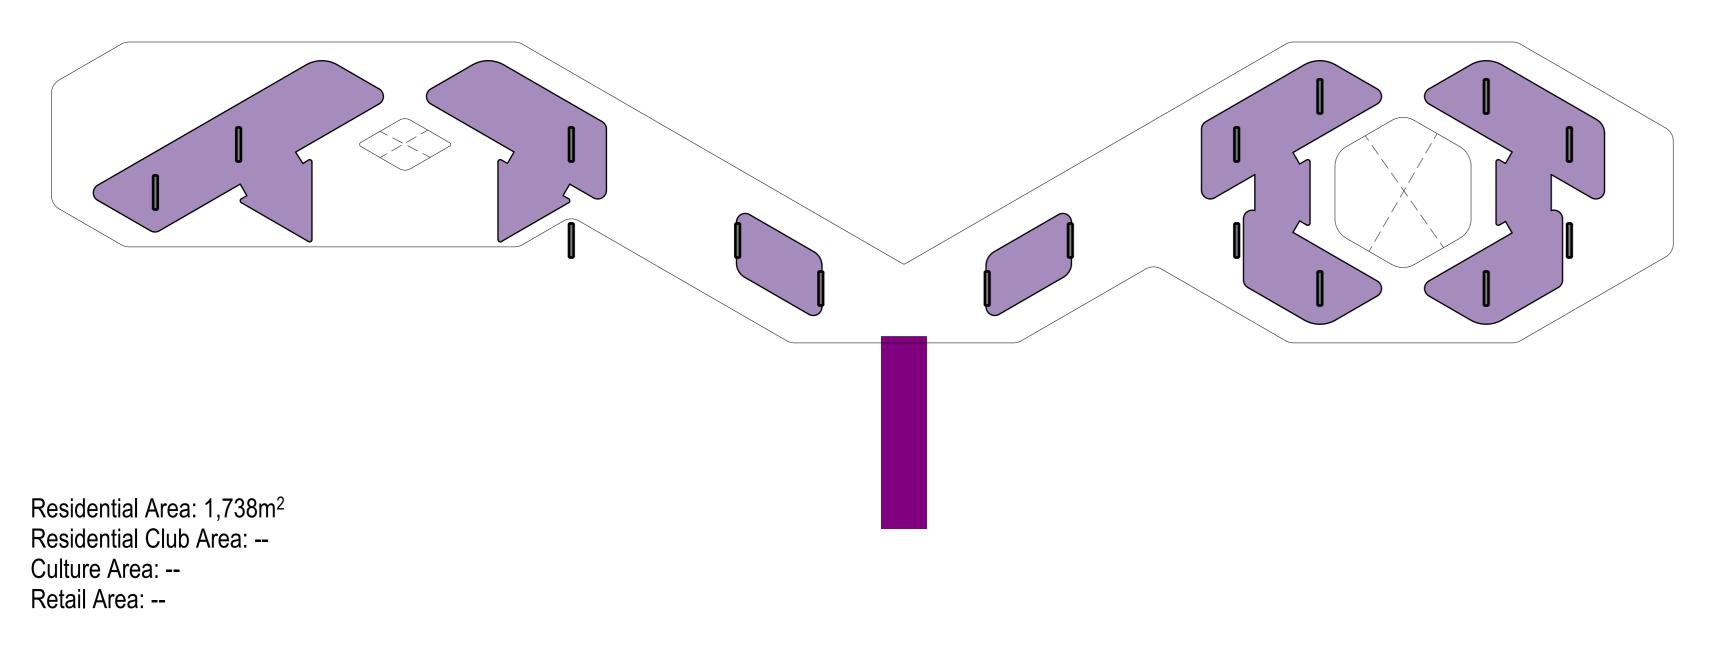

3 Level 02 Area

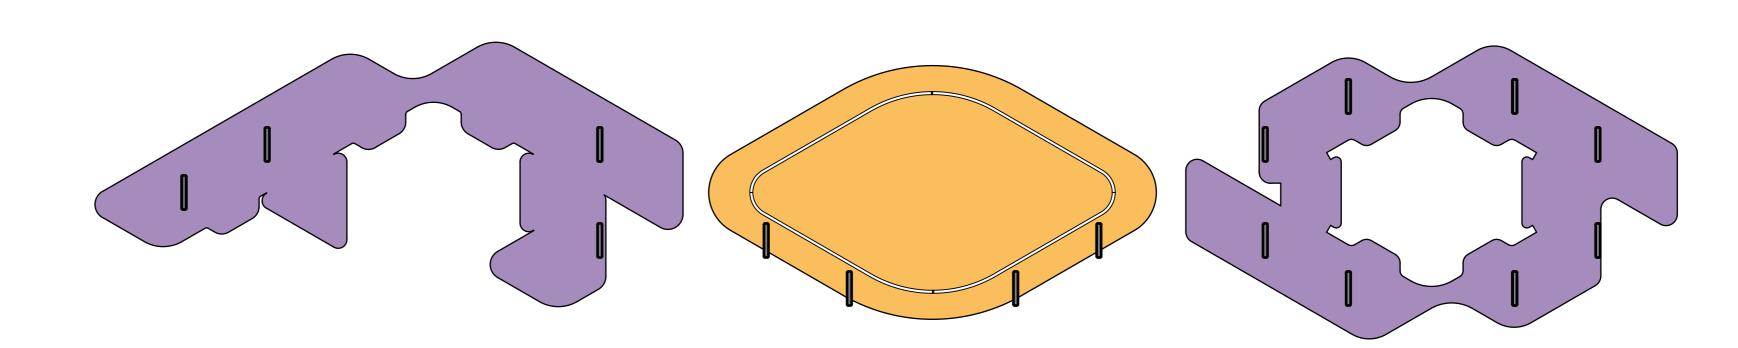


Residential Area: 2,403m²
Residential Club Area: -Culture Area: 1,341m²
Retail Area: --


6 Level 05 Area



Note: Area information as illustrated is approximate and indicative. Such area information only serves as supplementary information to the design intent, as part of the architectural development studies. Areas to be verified by the Local Architect (Authorised Person) for any forms of statutory submission.


Marine Riches	Quarry Bay Waterfront Hoi Yu Street	Area Diagrams L1 - L6	2. All dimensions are in millimetres unless noted otherwise. 3. All levels are in metres unless noted otherwise. 4. All dimensions shall be verified on site before proceeding with the work. Riverside, 22 Hester Road London SW11 4AN	F+P Project No 3639	Date 16/10/24
					Scale at AU
			attention of Foster + Partners. F +44(0)20 7738 1107 CKAYY Arga 000		1 1 · 500
			attention of Foster + Partners. 6. Any areas indicated on this sheet are approximate and indicative only. F +44(0)20 7738 1107 www.fosterandpartners.com © Foster + Partners 2024 SKAXX-Area-002		1.300

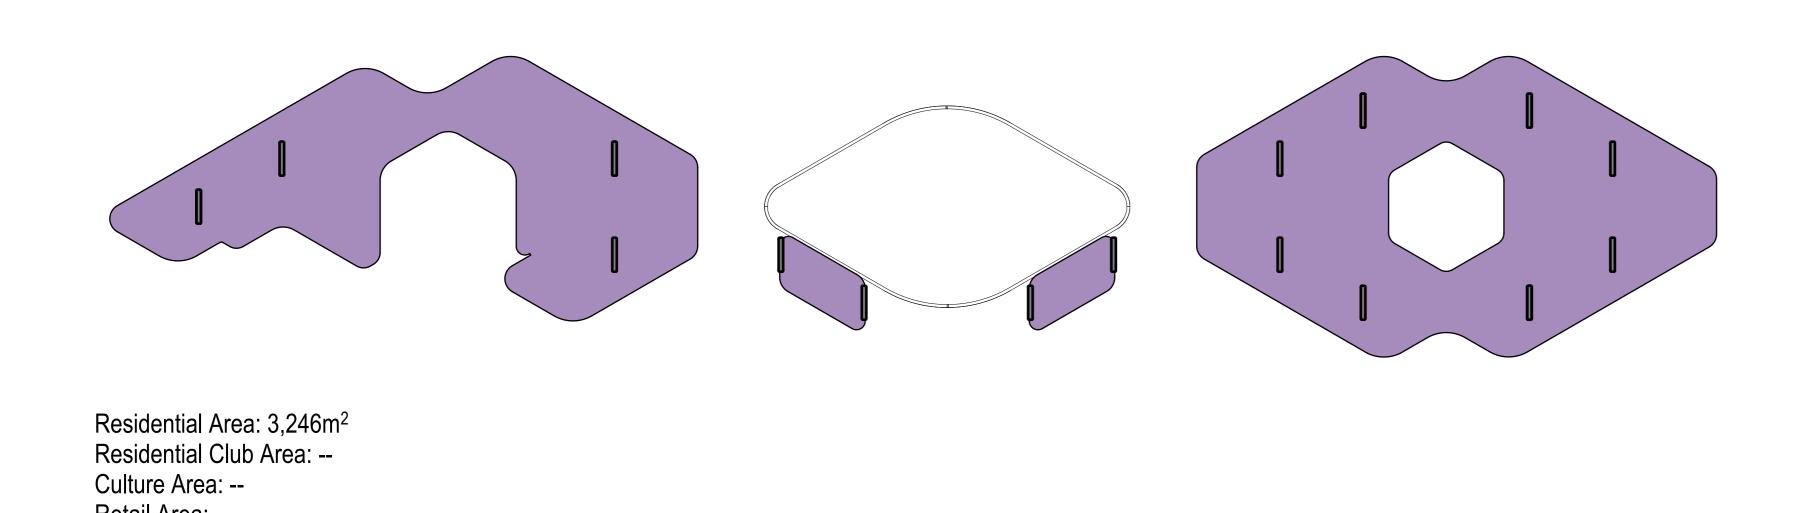

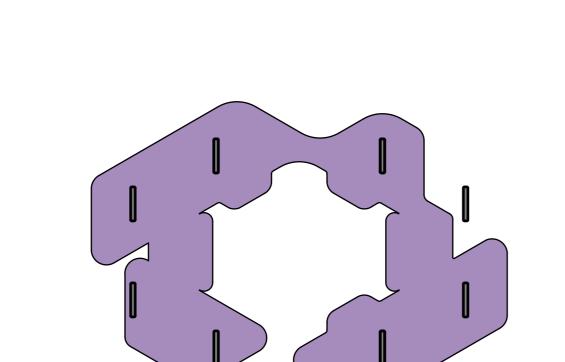

Residential Area: 1,994m² Residential Club Area: 475m² Culture Area: --Retail Area: --


2 Level 07 Area

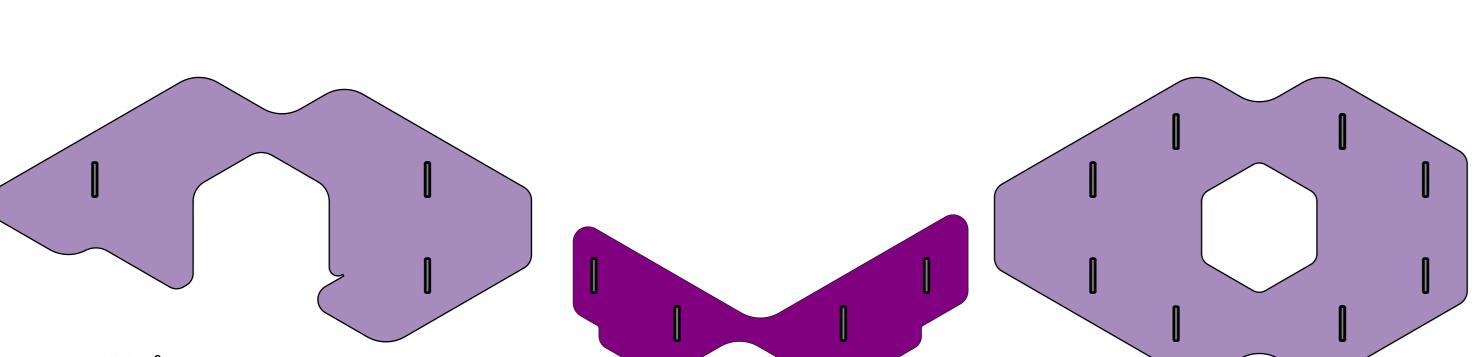


Residential Area: 2,906m² Residential Club Area: 580m² Retail Area: --

3 Level 08 Area

Note: Area information as illustrated is approximate and indicative. Such area information only serves as supplementary information to the design intent, as part of the architectural development studies. Areas should be calculated and verified by the Local Architect (Authorised Person) for any forms of statutory submission.

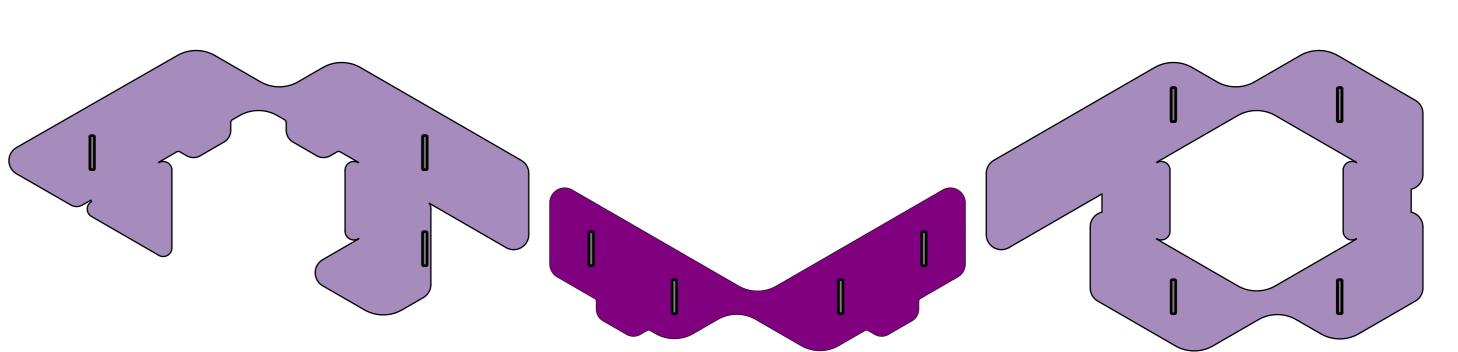


Culture Area: --Retail Area: --

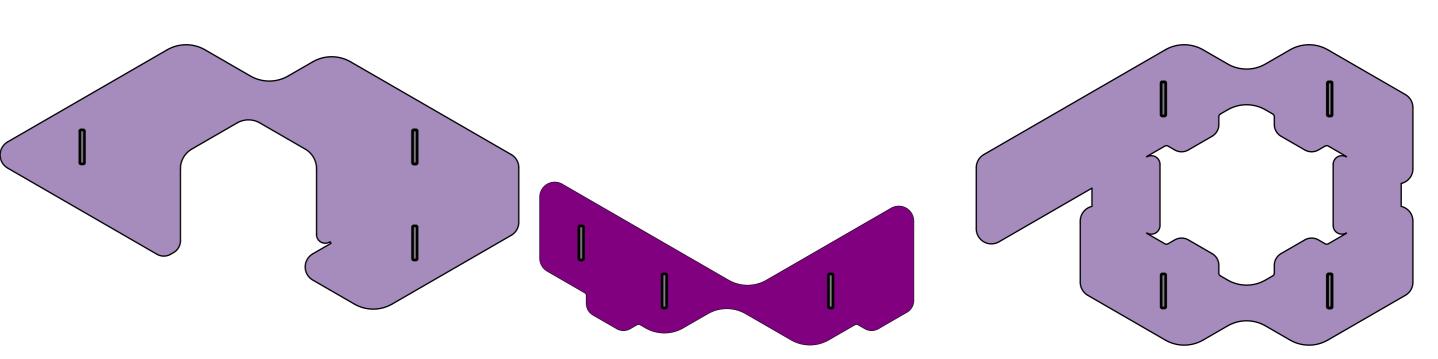


Residential Area: 2,482m² Residential Club Area: 547m² Culture Area: --Retail Area: --

5 Level 10 Area

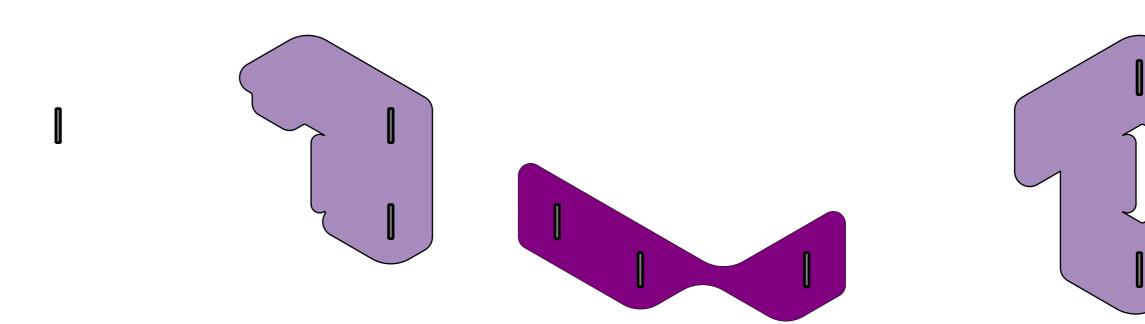

6. Any areas indicated on this sheet are approximate and indicative only.

Residential Area: 1,034m² Culture Area: --Retail Area: --

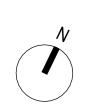

F+P Project No General Notes 3639 Do not scale drawings. Dimensions govern. All dimensions are in millimetres unless noted otherwise. Riverside, 22 Hester Road All levels are in metres unless noted otherwise. London SW11 4AN 4. All dimensions shall be verified on site before proceeding with the work. T +44(0)20 7738 0455 5. Any discrepancies on these drawings shall be brought to the immediate F +44(0)20 7738 1107 attention of Foster + Partners. www.fosterandpartners.com

16/10/24

Scale at A0

Marine Riches

Area Diagrams L7 - L12