



**Annex 3: Section Drawing of Alternative Conceptual Scheme**

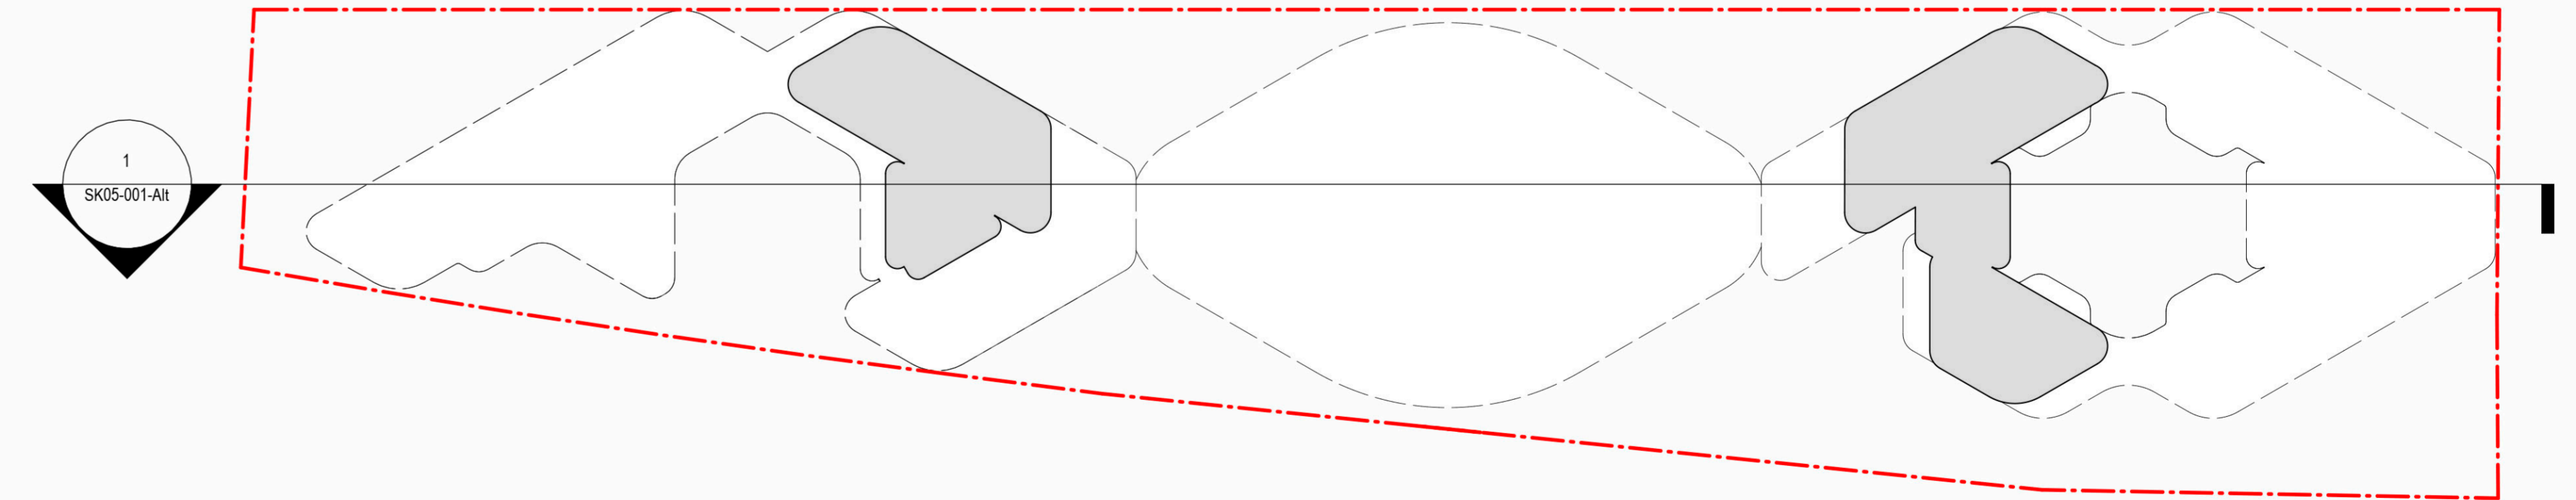

Note:- Please refer to landscape architect drawings for all landscape design and details

- Retail
- Cultural/ Leisure
- Residential
- Residential Clubhouse
- Green Deck
- Carpark

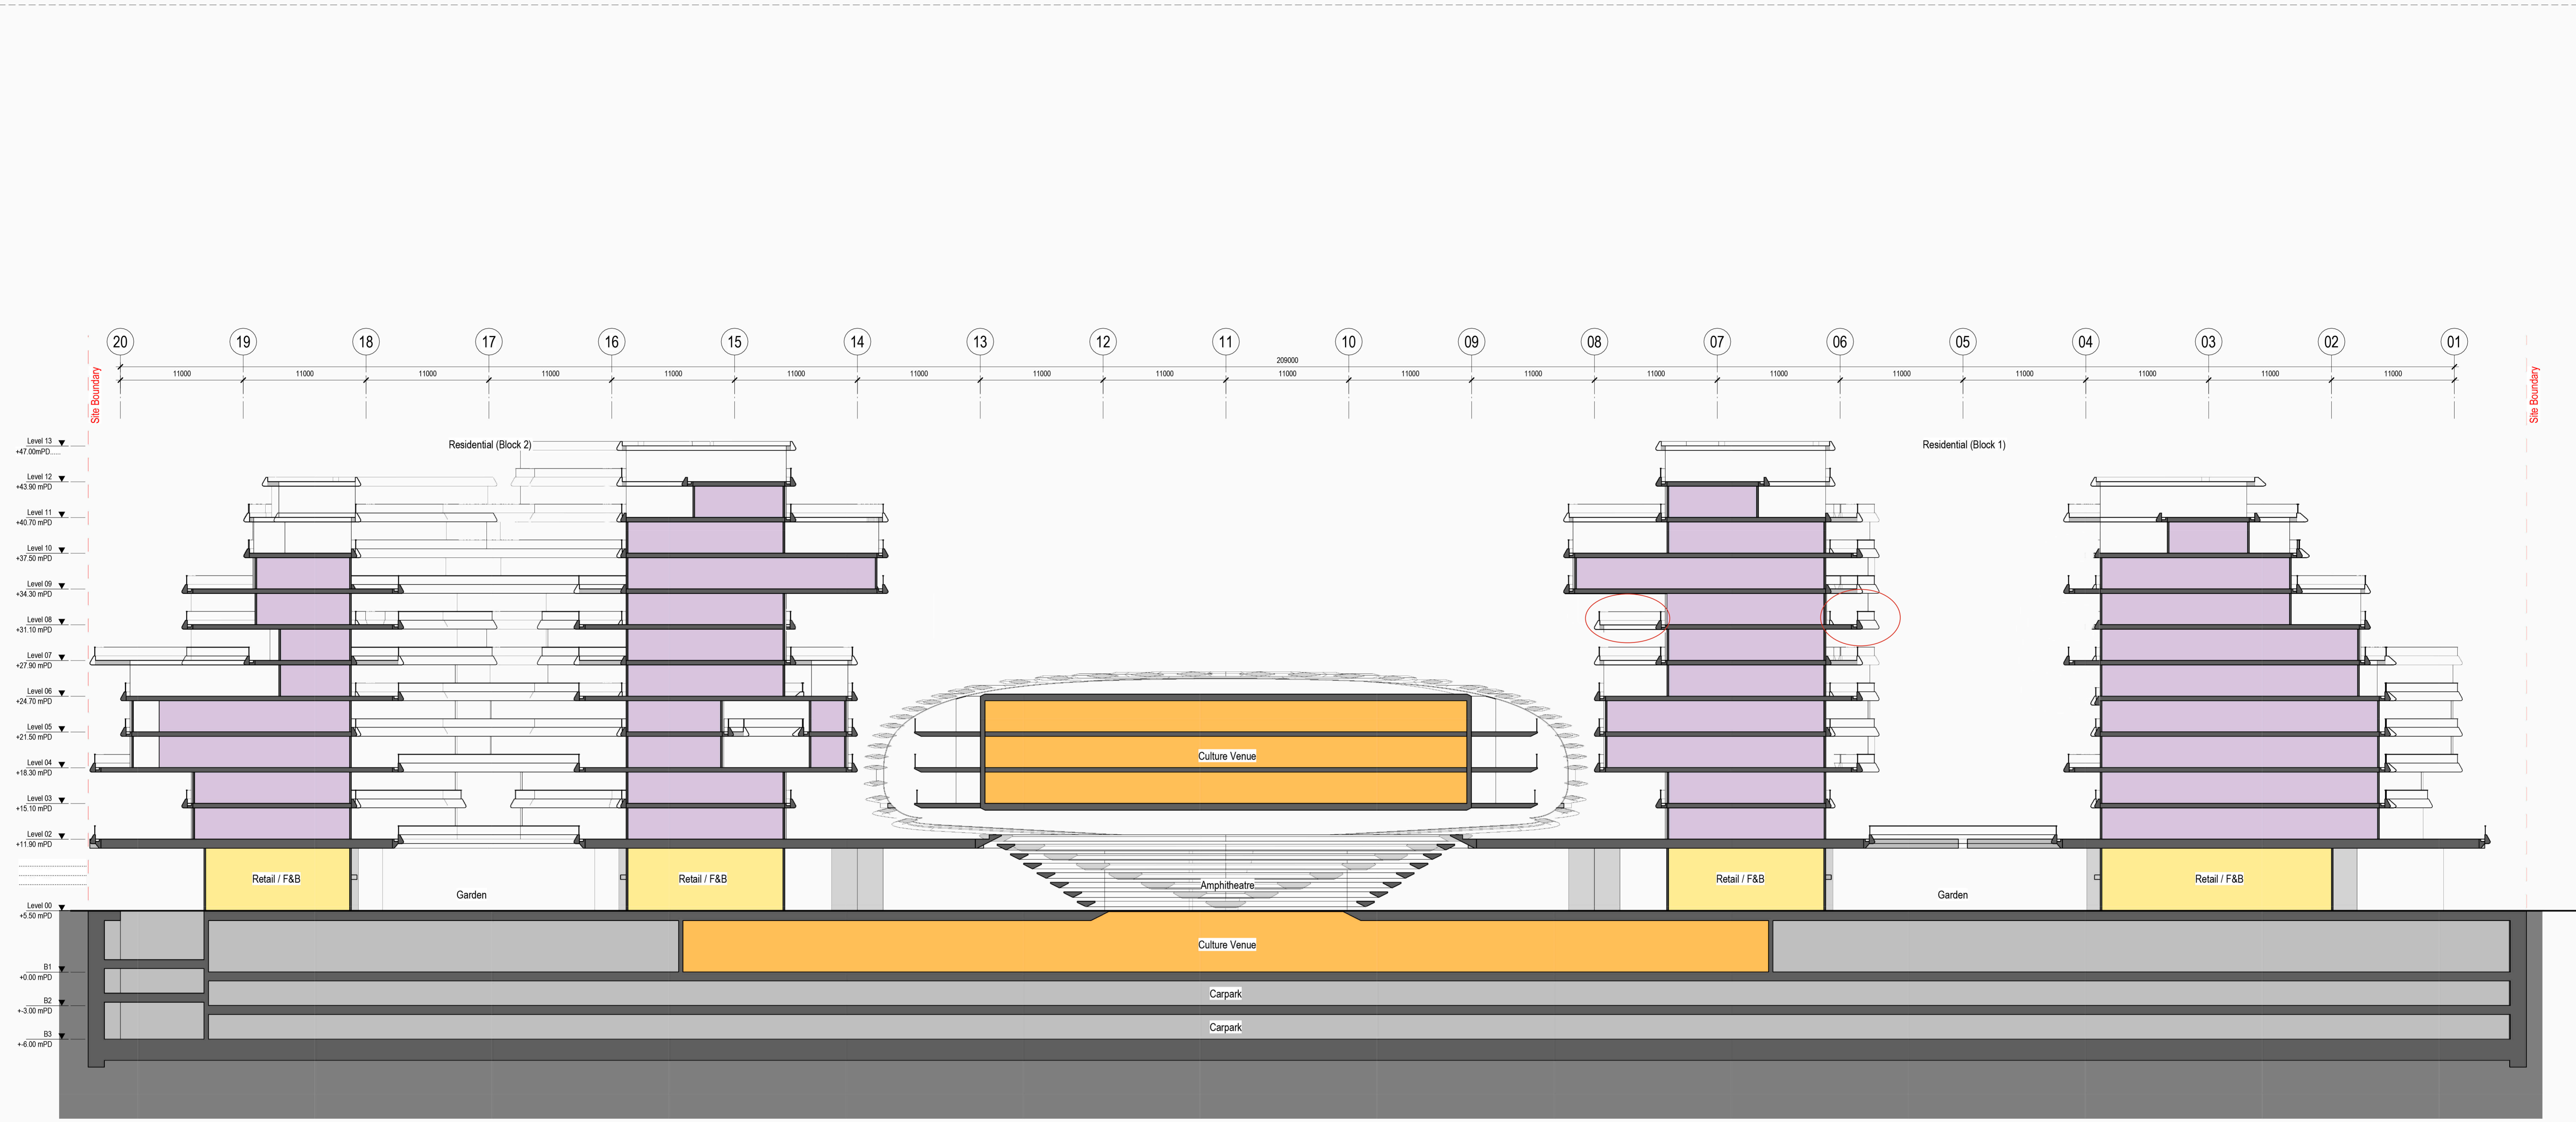