


## Annex E Supplementary Drawing for Visual and Air Ventilation Mitigation Measures

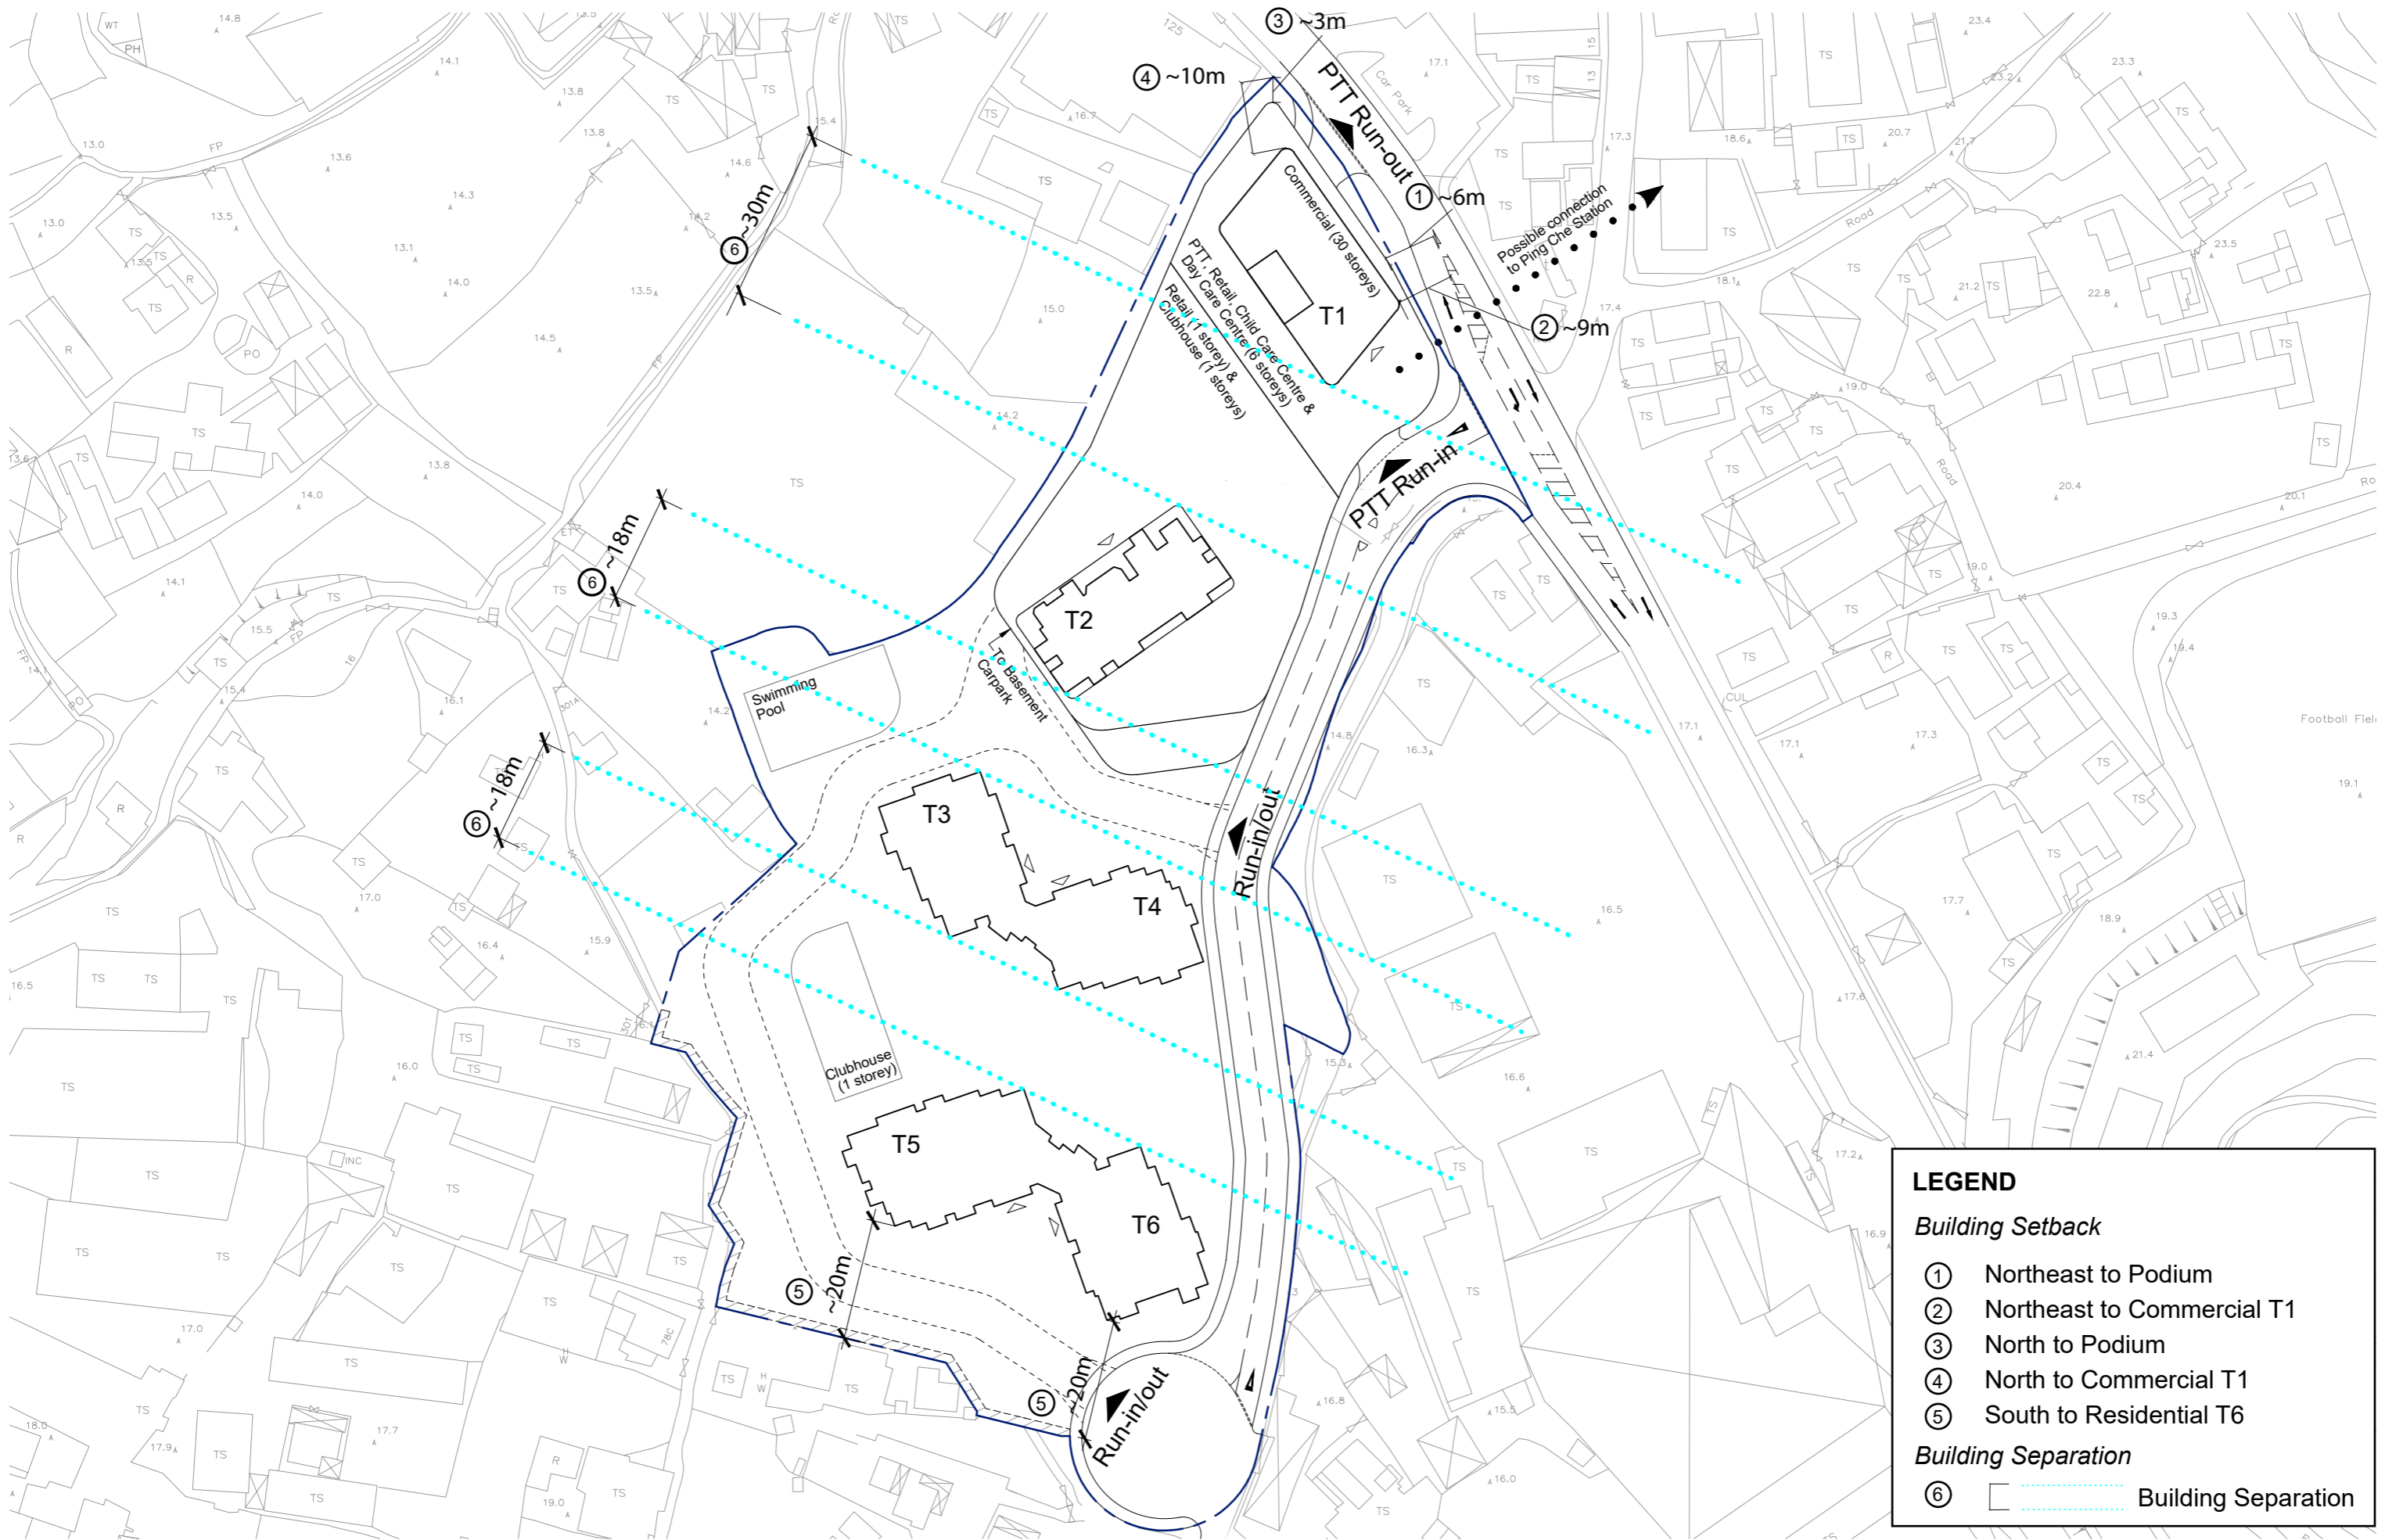

**LEGEND**

**Building Setback**


- ① Northeast to Podium
- ② Northeast to Commercial T1
- ③ North to Podium
- ④ North to Commercial T1
- ⑤ South to Residential T6

**Building Separation**

- ⑥ Building Separation

**PROPOSED VISUAL AND AIR VENTILATION MITIGATION MEASURES OF INDICATIVE SCHEME SK-16**

PROPOSED DEVELOPMENT AT PING CHE DD77, N.T.

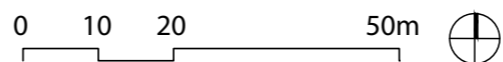

**SINGULAR STUDIO LTD**  
5 APRIL 2024