



Table 1 : Planting Species for Soft Landscapes.

Botanical Name	Size(mm)	Spacing(mm)
Trees (on LG/F Floor only)		
Cinamomum burmannii	Heavy Standard	4,000
Terminalia mantaly	Heavy Standard	4,000
Large Specimen Shrub Species (multi-stem)		
Cascabela thevetia	1500 (h) x 1000 (s)	500
Hibiscus Syriacus	1500 (h) x 1000 (s)	500
Lagerstroemia Indica	1500 (h) x 1000 (s)	500
Murraya paniculata	1500 (h) x 1000 (s)	500
Shrub		
Brunfeisia calycina	300 x 300	250
Caesalpinia pulcherrima	300 x 300	250
Camellia sasanqua 'pink snow'	300 x 300	250
Clerdendrum myricoides ' Ugandense'	300 x 300	250
Dichroa febrifuga	300 x 300	250
Duranta repens 'Golden Leaves'	300 x 300	250
Climber		
Chinese Star Jasmine	600 (1)	1,000
Hong Kong Passion Flower	600 (1)	1,000
Bougainvillea	600 (1)	1,000


Vegetation Legend

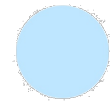

Proposed Tree

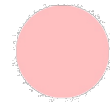

Proposed Shrub

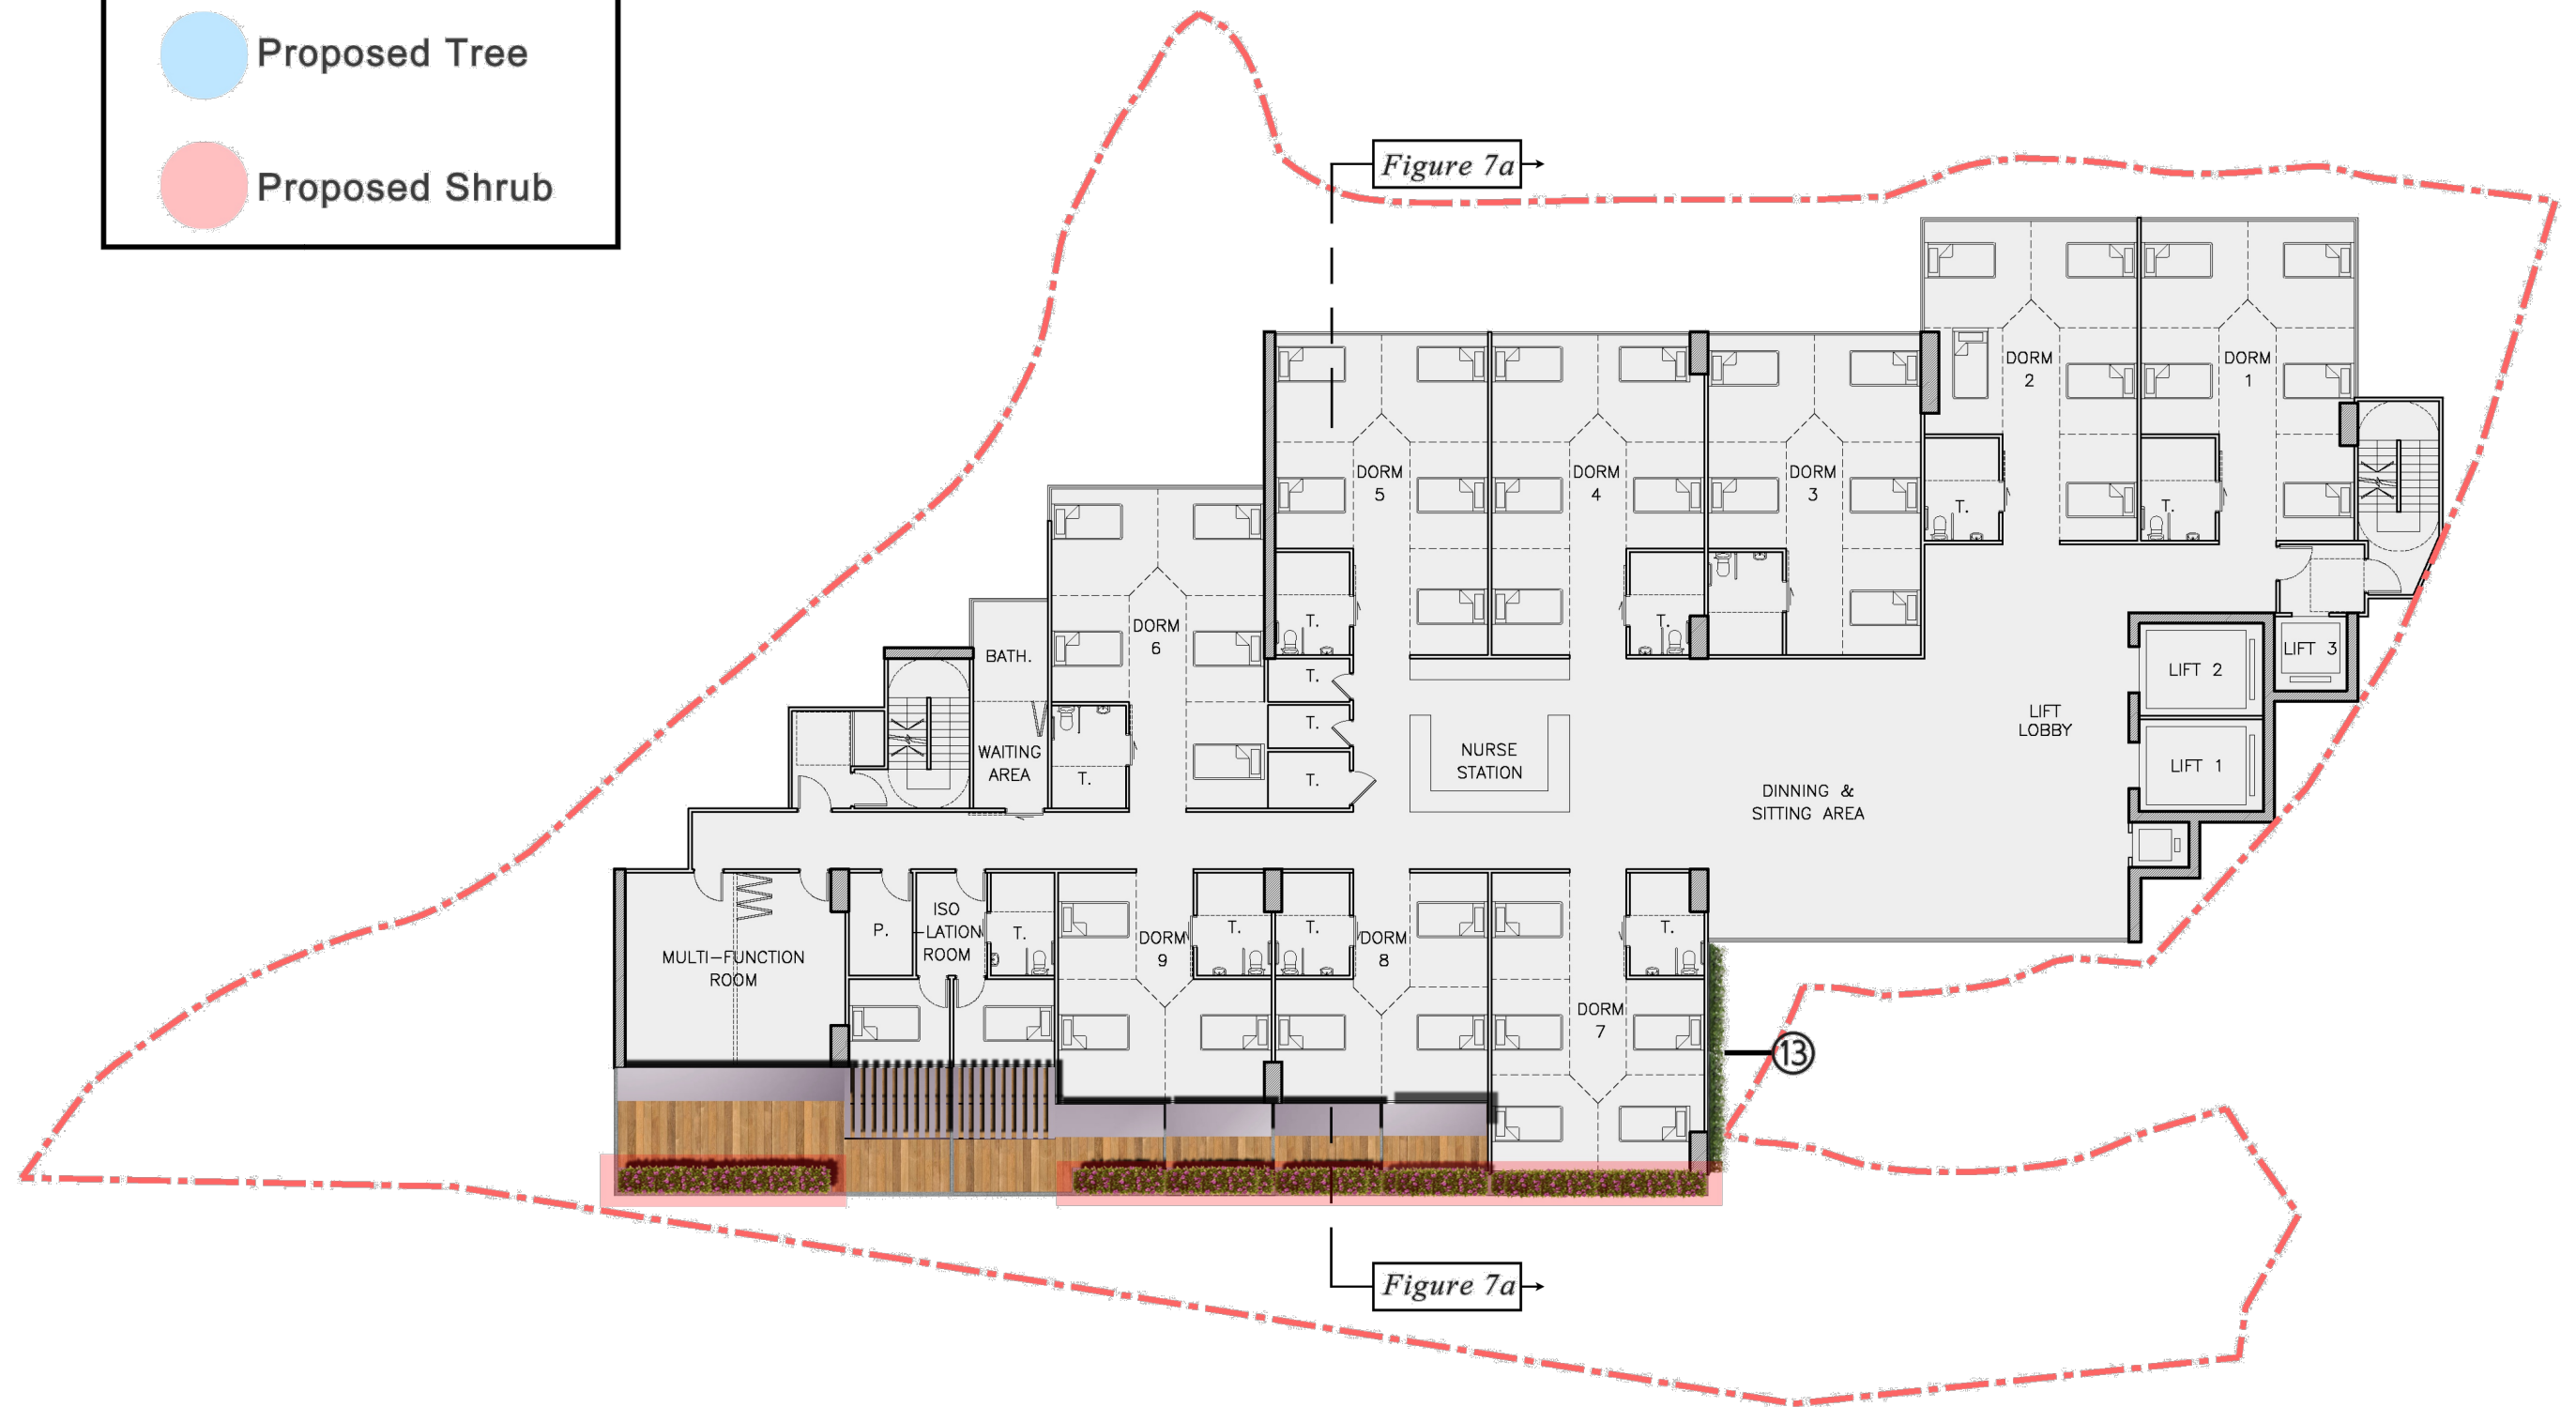

PROPOSED NEW TREES = 0 NO.



BOUNDARY LINE

2483

PROPOSED RCHE DEVELOPMENT
at TUNG TSZ,
TAI PO, N.T.

1 / F CONCEPTUAL LANDSCAPE PLAN

FIG.3A

1:200 (A3)

-

MAY. 2025

Do not scale drawing.
Contractors are required to verify exact dimensions on site.
The drawings show the design intent of the architect only, contractors are required to submit shop drawings where appropriate.
The design remains to be the property of "R Lee Architects Ltd" unless otherwise specified.
This drawing is not for construction purposes unless expressly certified.

R LEE ARCHITECTS LTD



Vegetation Legend

Proposed Tree

Proposed Shrub



PROPOSED NEW TREES = 0 NO.



BOUNDARY LINE



Vegetation Legend

Proposed Tree

Proposed Shrub



PROPOSED NEW TREES = 0 NO.



BOUNDARY LINE

2483

PROPOSED RCHE DEVELOPMENT
at TUNG TSZ,
TAI PO, N.T.

7/F CONCEPTUAL LANDSCAPE PLAN

FIG.5

1:200 (A3)

B
A
-


JUN. 2025
APR. 2025
NOV. 2024

Do not scale drawing.
Contractors are required to verify exact dimensions on site.
The drawings show the design intent of the architect only, contractors are required to submit shop drawings where appropriate.
The design remains to be the property of "R Lee Architects Ltd" unless otherwise specified.
This drawing is not for construction purposes unless expressly certified.


R LEE ARCHITECTS LTD



Vegetation Legend

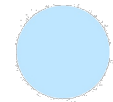

Proposed Tree

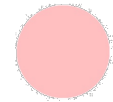

Proposed Shrub

Figure 9



PROPOSED NEW TREES = 0 NO.



BOUNDARY LINE

2483

PROPOSED RCHE DEVELOPMENT
at TUNG TSZ,
TAI PO, N.T.

R/F CONCEPTUAL LANDSCAPE PLAN

FIG.6

1:200 (A3)

B

A

-

JUN. 2025
APR. 2025
NOV. 2024

*Do not scale drawing.
Contractors are required to verify exact dimensions on site.
The drawings show the design intent of the architect only, contractors are required to submit shop drawings where appropriate.
The design remains to be the property of "R.Lee Architects Ltd" unless otherwise specified.
This drawing is not for construction purposes unless expressly certified.*

R LEE ARCHITECTS LTD





BOUNDARY LINE

2483 PROPOSED RCHE DEVELOPMENT
at TUNG TSZ,
TAI PO, N.T.

CONCEPTUAL LANDSCAPE
MASTER PLAN

FIG.7

1:200 (A3)


C
B
A
-

AUG. 2025
JUL. 2025
MAR. 2025
NOV. 2024

Do not scale drawing.
Contractors are required to verify exact dimensions on site.
The drawings show the design intent of the architect only, contractors are required to submit shop drawings where appropriate.
The design remains to be the property of "R Lee Architects Ltd" unless otherwise specified.
This drawing is not for construction purposes unless expressly certified.

R LEE ARCHITECTS LTD



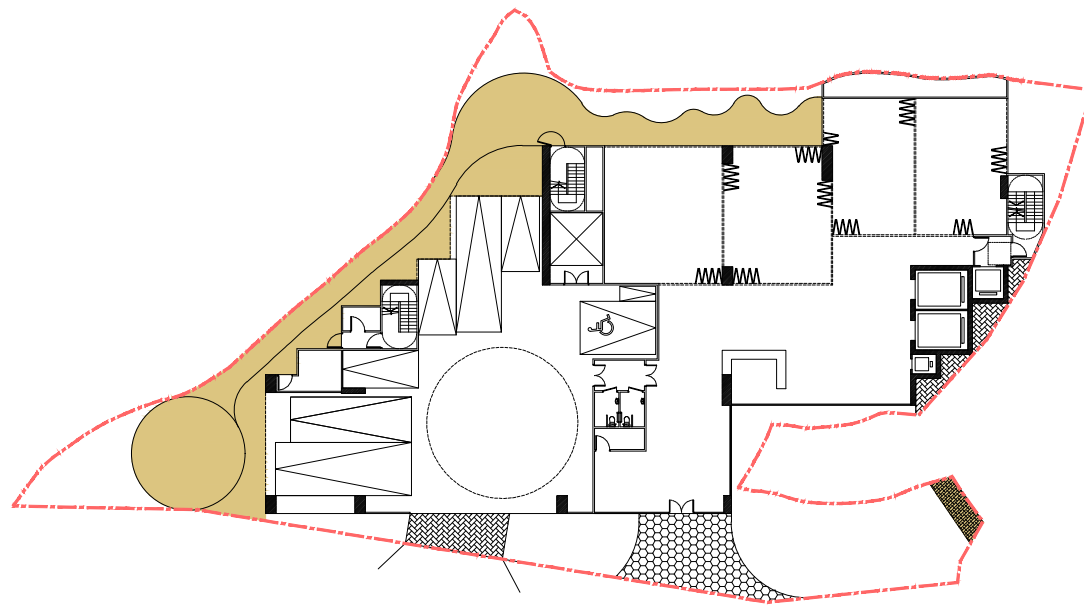


1 LG/F PLAN
FIG.10 SCALE - 1:500



2 6/F PLAN
FIG.10 SCALE - 1:500




3 7/F PLAN
FIG.10 SCALE - 1:500

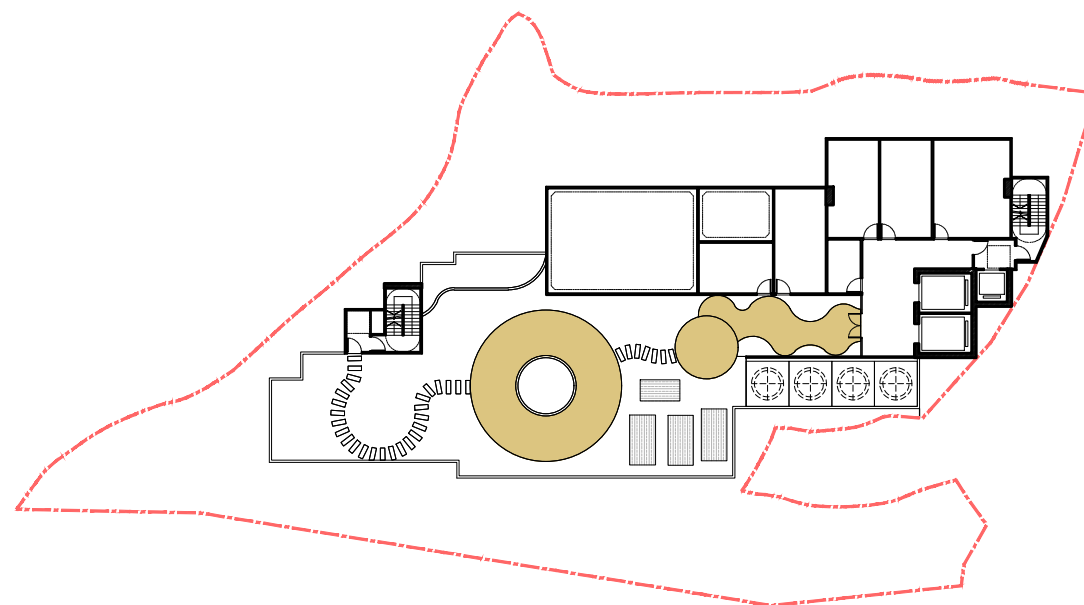


4 R/F PLAN
FIG.10 SCALE - 1:500



Open Space Pathing:
Primary Zone (15m above mean street level):
G/F Open Space Area = 218.60m²
R/F Open Space Area = 103.96 m²
Total = 322.56 m²
Coverage = 322.56 / 1494.67 = 21.58%

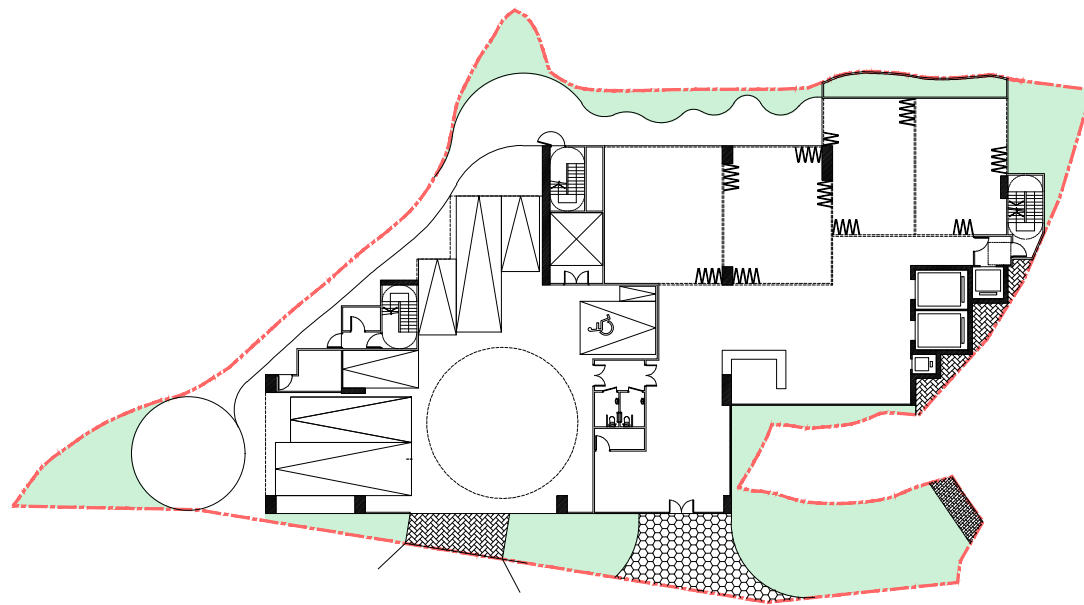

1 LG/F PLAN
FIG.11 SCALE - 1:500

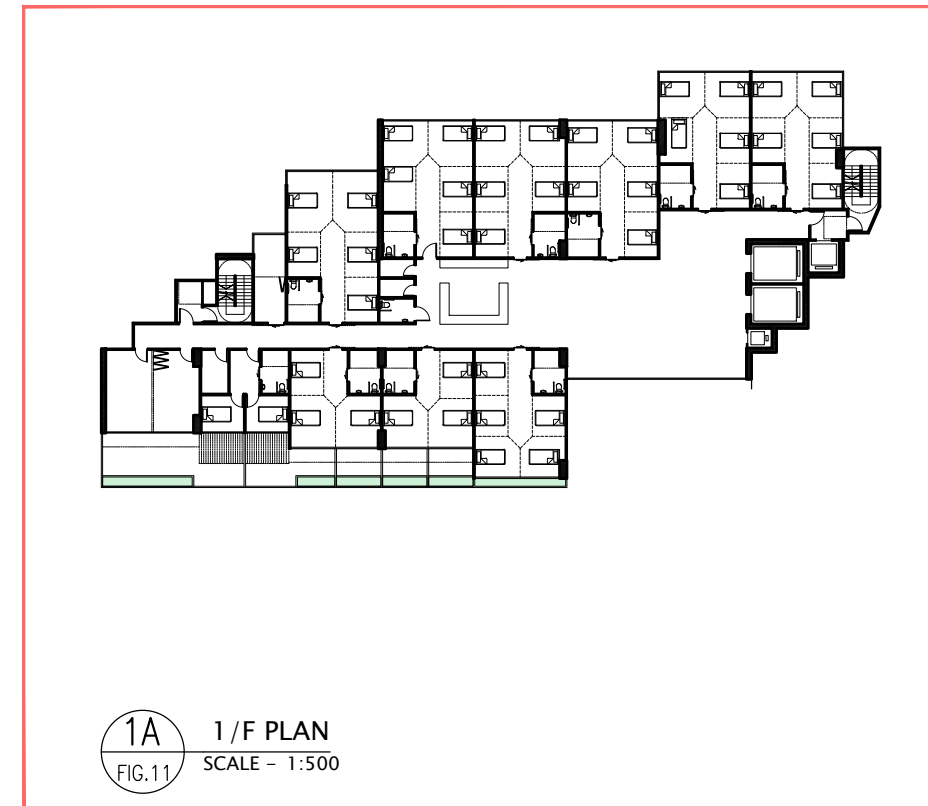

1A 1/F PLAN
FIG.11 SCALE - 1:500

Green Coverage:

Primary Zone (15m above mean street level):

G/F Green Area = 311.66 m²

1/F Green Area = 18.00 m²

Coverage = 329.66 / 1494.67 = 22.05%

Non-primary Zone:

6/F Green Area = 4.59 m²

7/F Green Area = 11.40 m²


R/F Green Area = 241.04 m²

Total = 257.03 m²


Coverage = 257.03 / 1494.67 = 17.19%

Total Open Space Area


= 316.31 + 329.66 + 257.03 = 903.00 m²

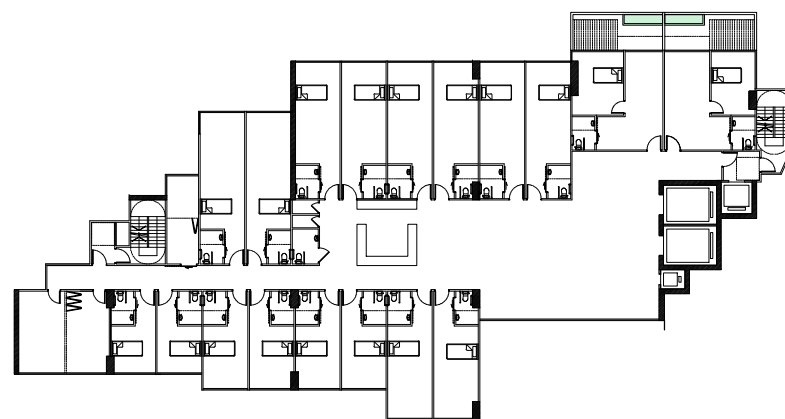

2 6/F PLAN
FIG.11 SCALE - 1:500

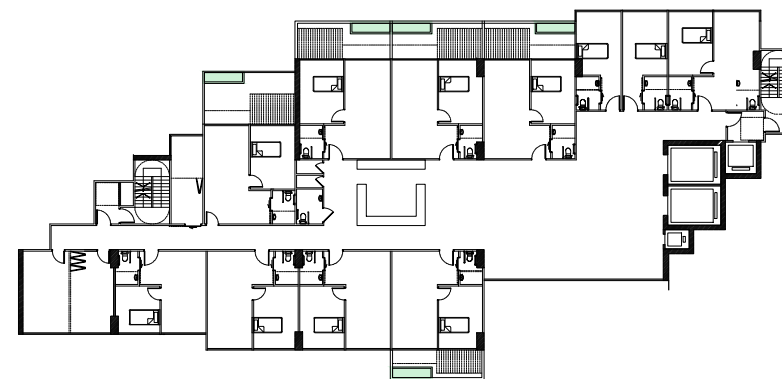

3 7/F PLAN
FIG.11 SCALE - 1:500

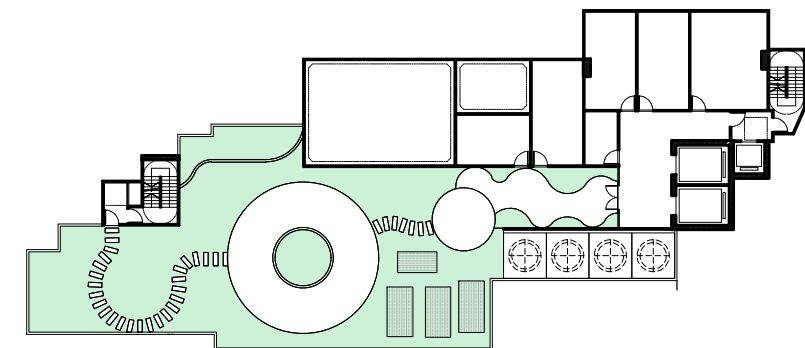

4 R/F PLAN
FIG.11 SCALE - 1:500



BOUNDARY LINE

