



## **Annex H**

### **Replacement Drawing to the Updated Water Demand Assessment**

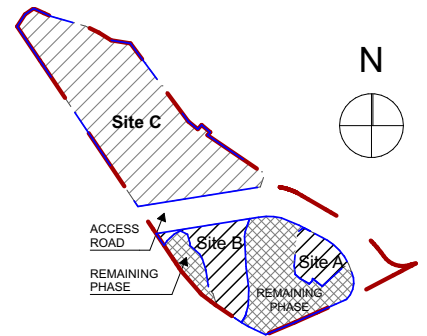

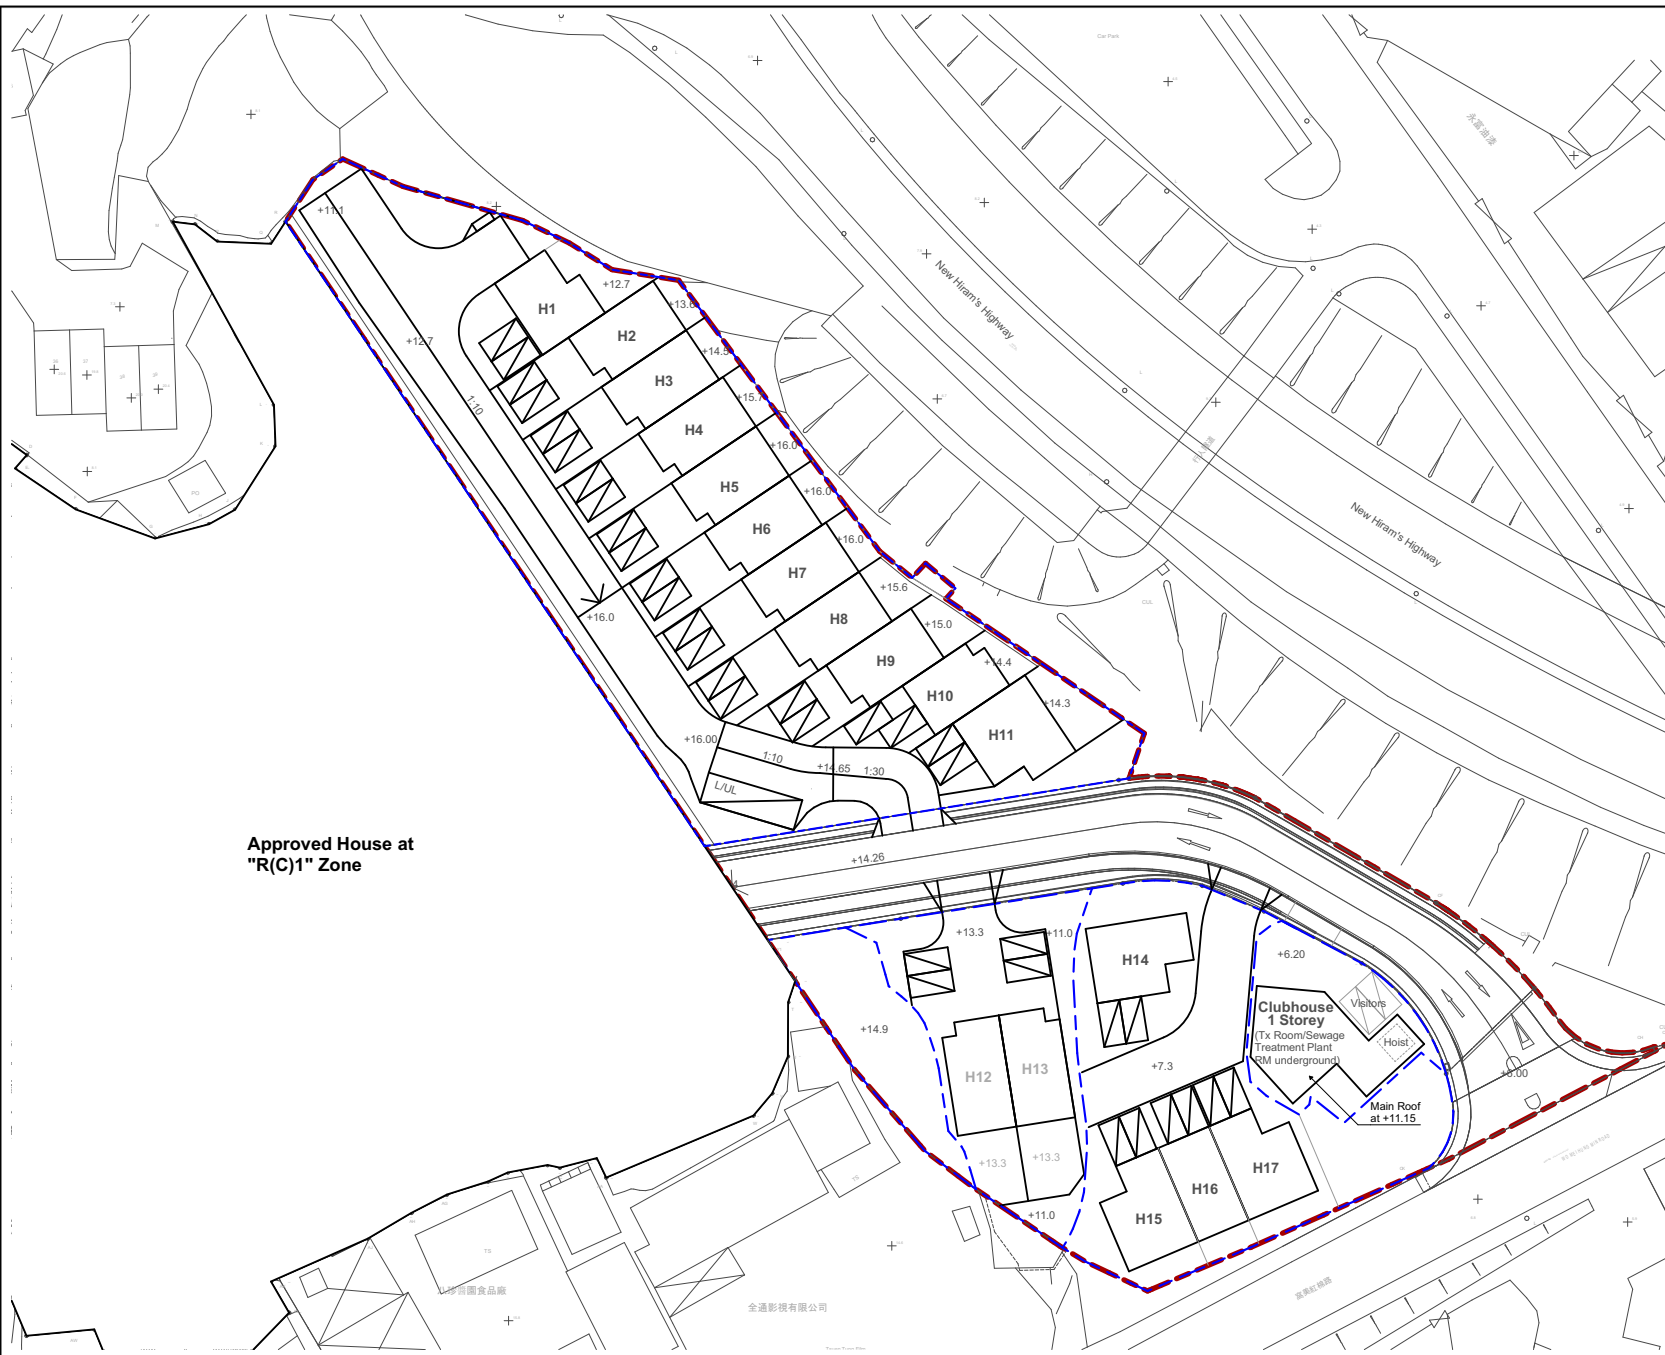

- LEGEND**
- - - Application Site
  - - - Development Site
  - Phase 1
  - Remaining Phase

Approved House at "R(C)1" Zone

MARK	DATE	BY	REV.

JOB TITLE  
Application for Amendment of Plan under Section 12A of the Town Planning Ordinance (Cap. 131) to Rezone the Application Site from "Green Belt" to "Residential (Group C)1" for Proposed House Development at Various Lots in D.D. 244 and Adjoining Government Land, Nam Pin Wai, Sai Kung

DRAWING TITLE  
Master Layout Plan

DRAWING STATUS  
FOR INFORMATION

**ARUP**

SCALE: 1:600/BA3  
 DRN: IP DATE 17/11/2023 CHD CC PASSED: CC  
 JOB NO. 282344 DRAWING NO. PLAN 1 REV.