


## **Annex E**

### **Replacement Drawings to the Updated Sewerage Impact Assessment**





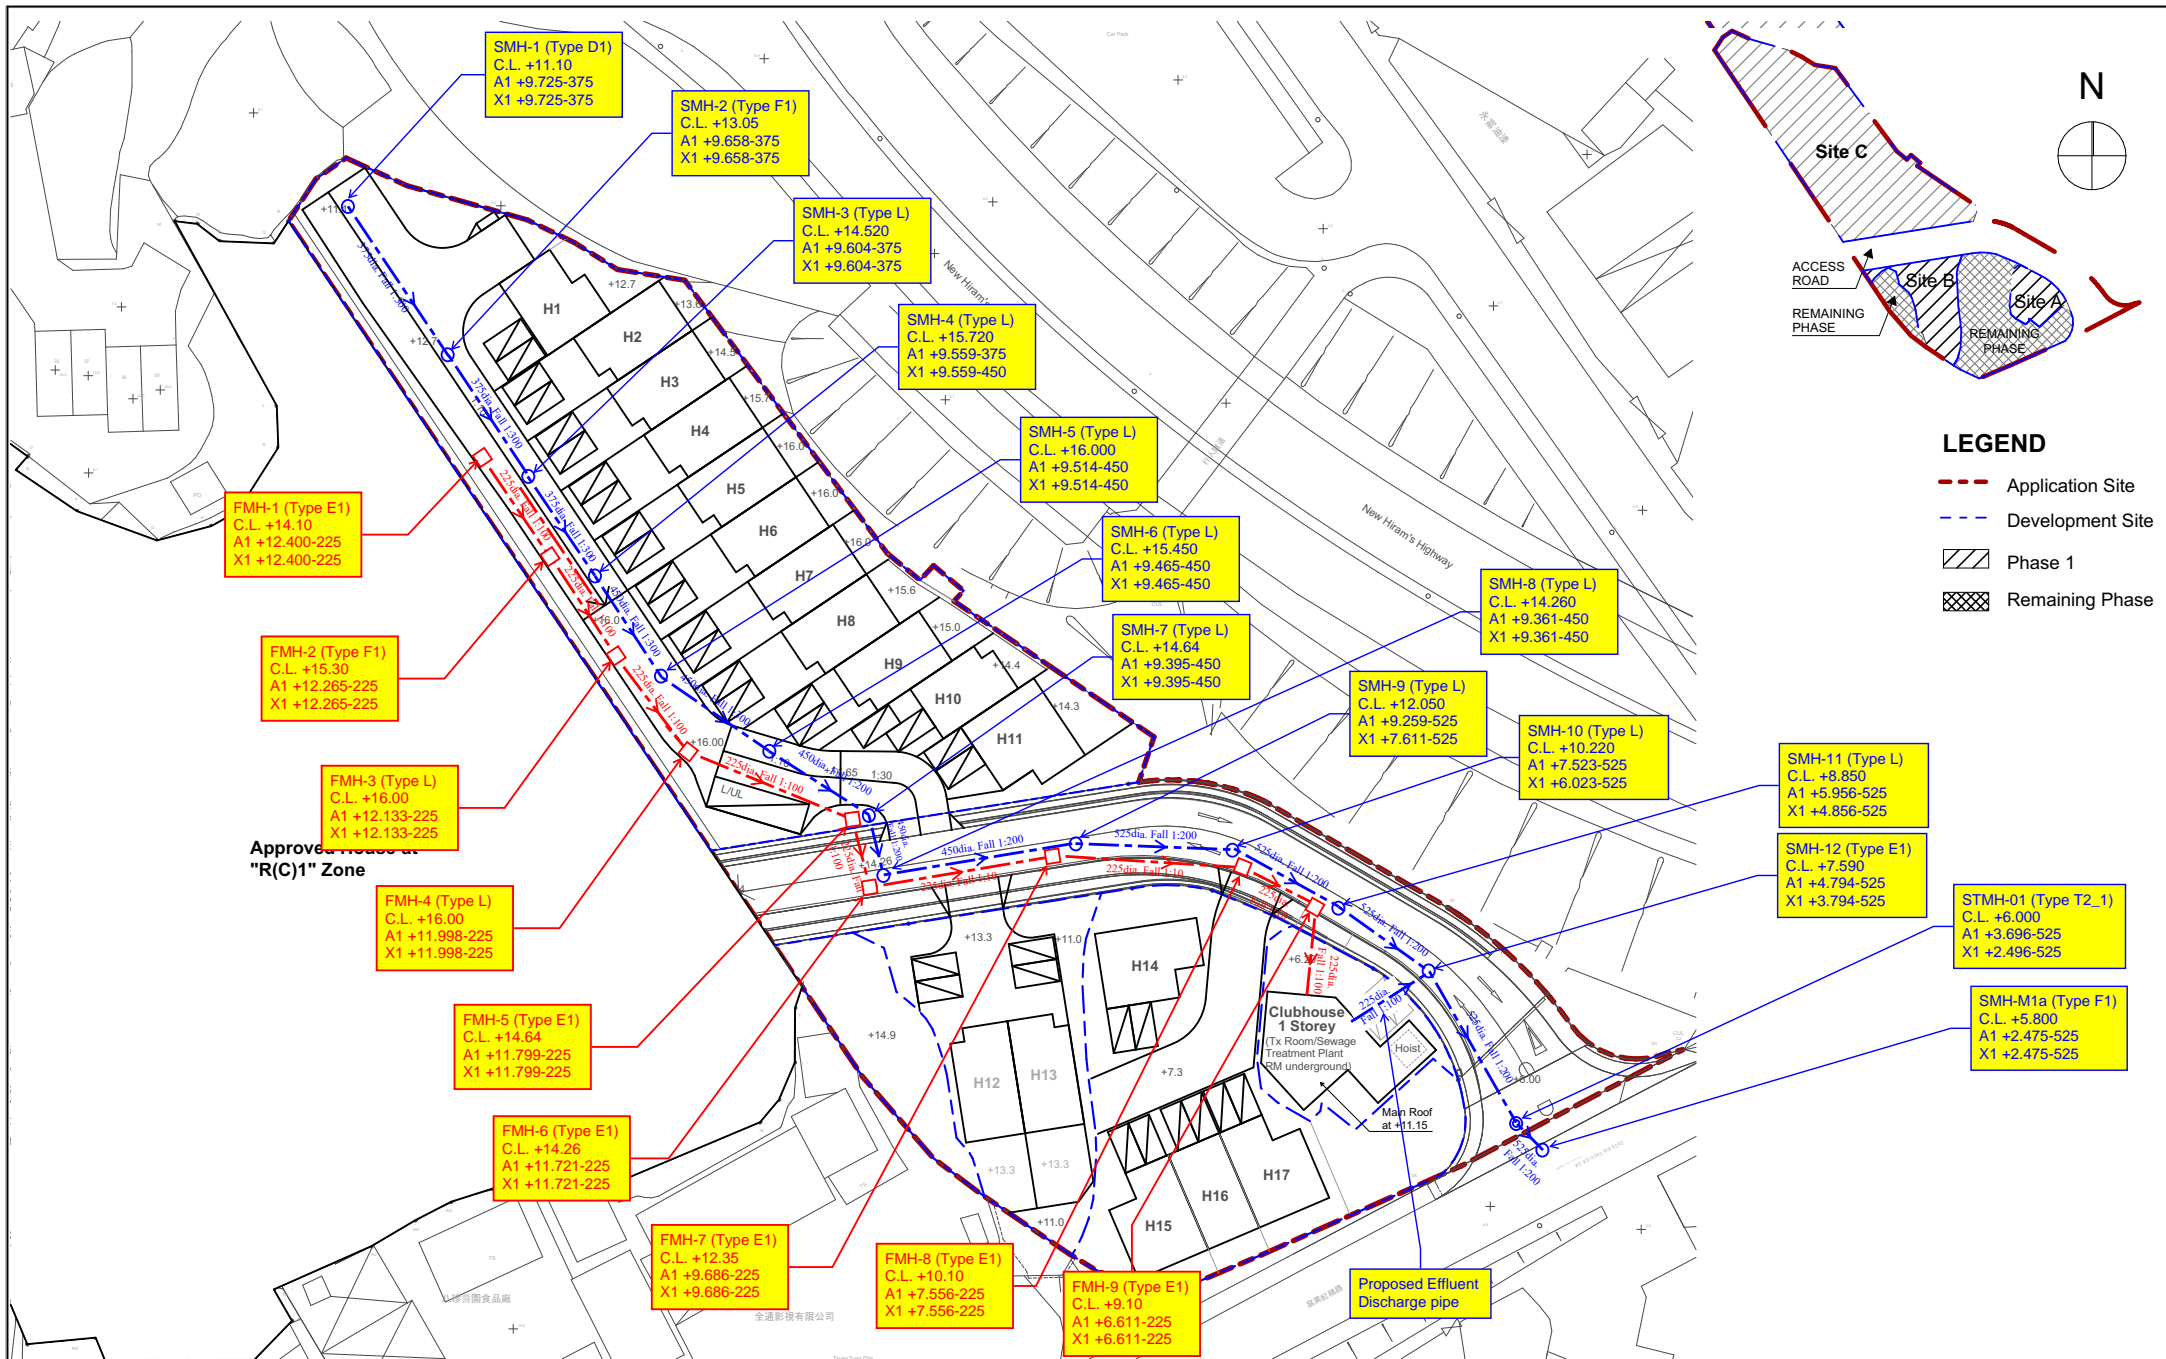

MARK	DATE	BY	REV.

**JOB TITLE**  
Application for Amendment of Plan under Section 12A of the Town Planning Ordinance (Cap. 131) to Rezone the Application Site from "Green Belt" to "Residential (Group C)1" for Proposed House Development at Various Lots in D.D. 244 and Adjoining Government Land, Nam Pin Wai, Sai Kung

**DRAWING TITLE**  
Proposed Drainage and Sewerage Layout within Site

**DRAWING STATUS**  
FOR INFORMATION

**ARUP**

SCALE: 1:600@A3  
 DRN IP DATE 17/11/2023 CHD CC PASSED CC  
 JOB NO. 282344 DRAWING NO. PLAN 2 REV.