


Annex D

Updated Architectural Drawings

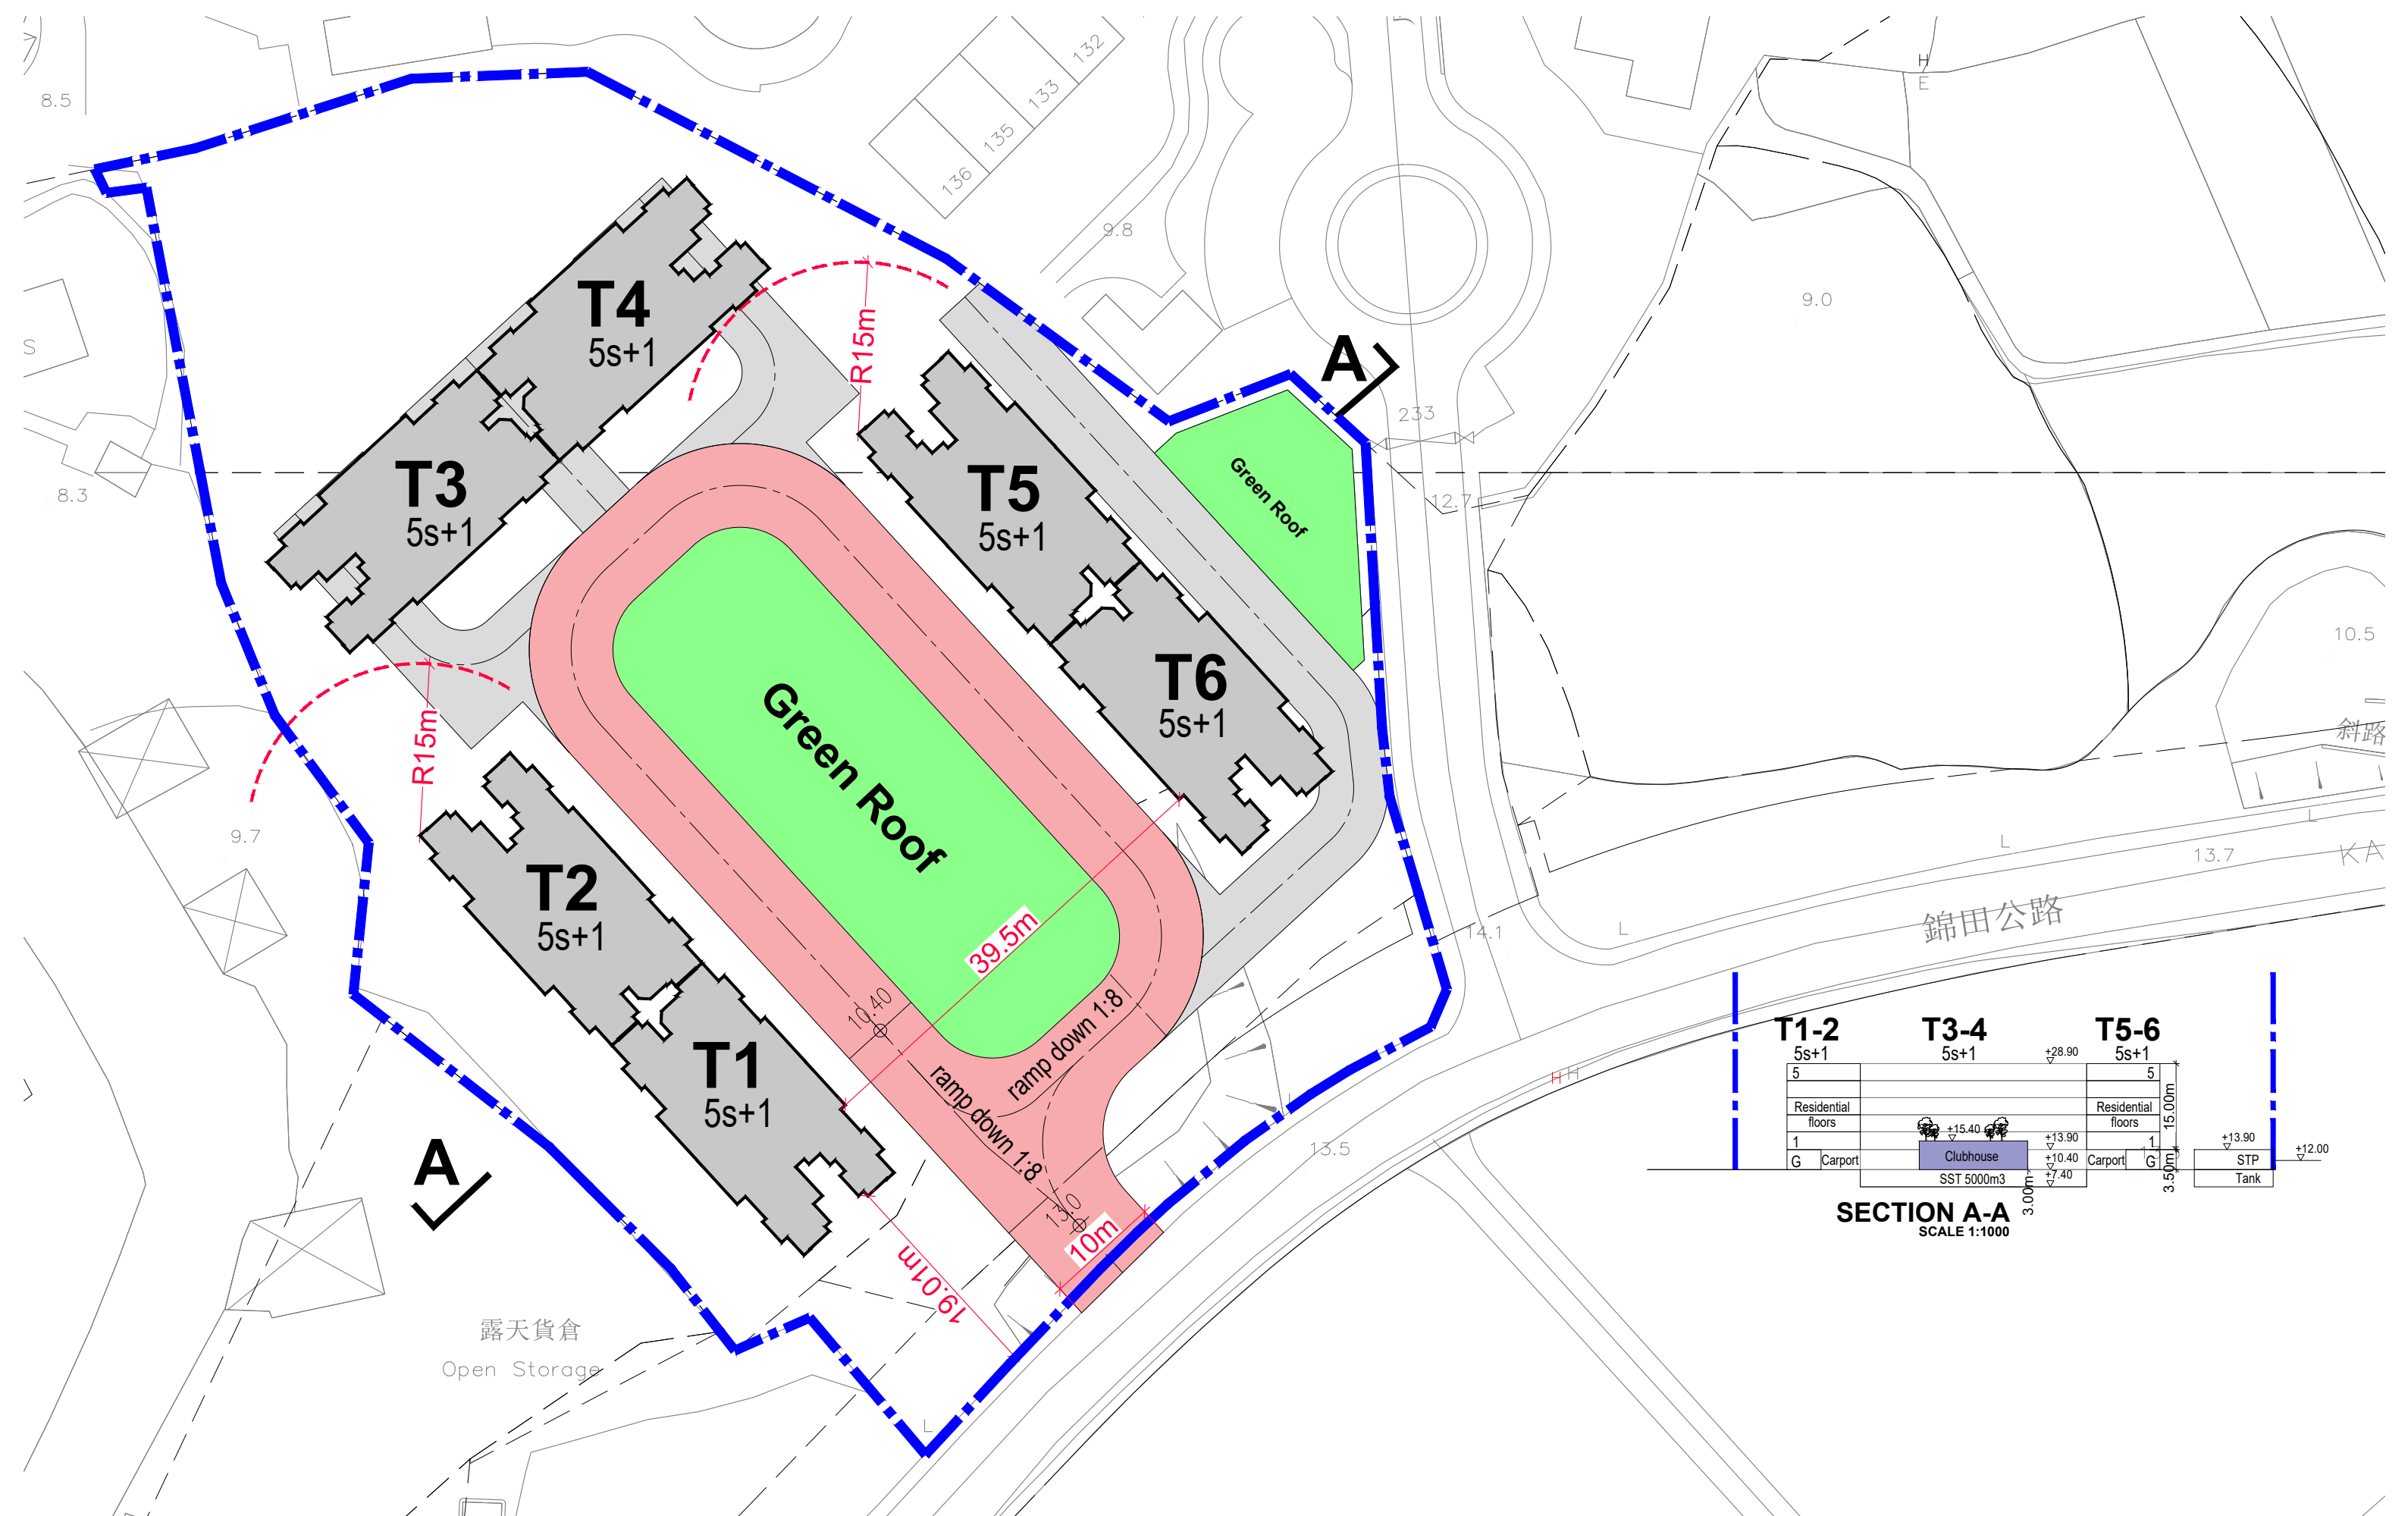

REZONING APPLICATION
AT DD110, SHEK KONG, KAM TIN ROAD,

MASTER LAYOUT PLAN

Dwg No: 20260401 - shek kong (for submission).dwg
 Scale: 1 : 500(A3)
 Date: 01/04/2026
 File Path: p:\dd110, shek kong, kam tin road, yuen longlg.
 scheme\2025.09_[x-xx-xxx-x]_s12a

