


Annex I

*Indicative rezoning scheme drawings
(i.e. Figures 15b, 16a, 17b-19b and 24b)*

LEGEND

- APPLICATION SITE BOUNDARY
- FENCE WALL (2.5mH)
- ▨ SWIMMING POOL


Remark : 1. All spot levels marked on building structures (including towers and clubhouse) refer to the main roof levels.

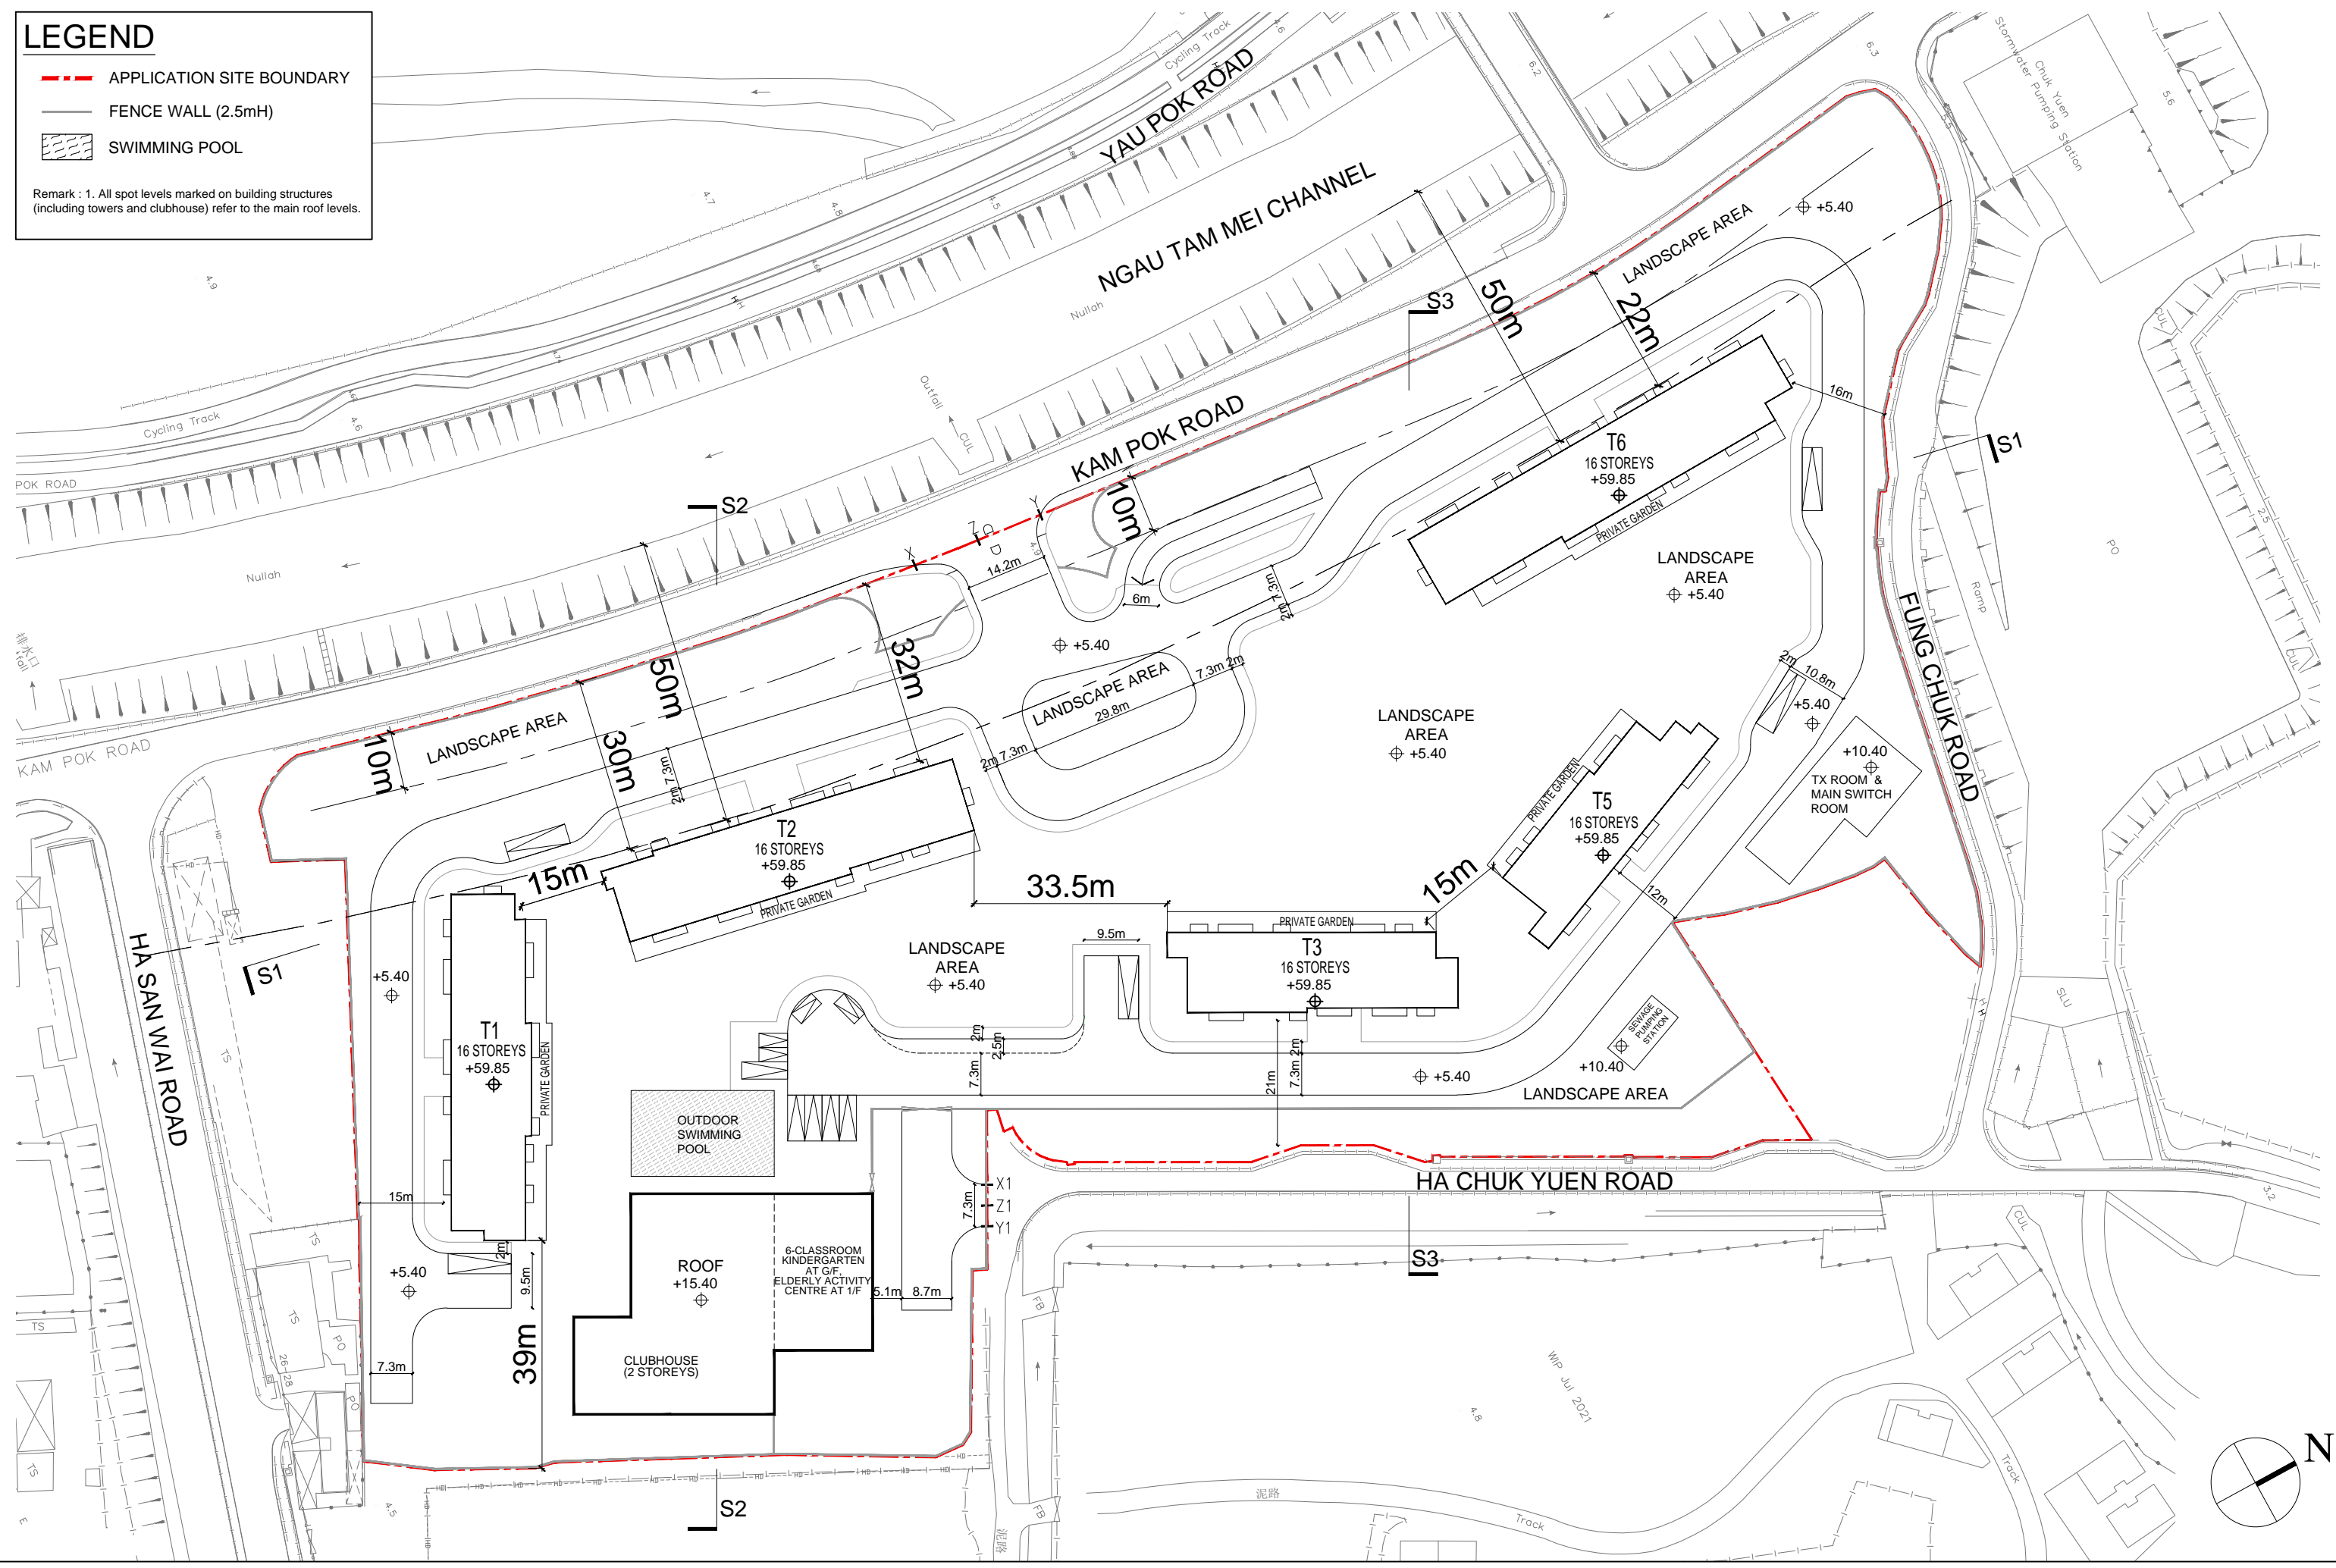


Lot 4822 IN D.D.104, Kam Pok Road, Mai Po, Yuen Long

INDICATIVE MASTER LAYOUT PLAN


Figure 15b

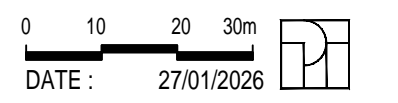

R:\6177\DESIGN\Progress\20250402_TPO Section 12A\20260126\20260126_MLP.dwg, 1/27/2026 4:12:37 PM, DWG To PDF.pc3

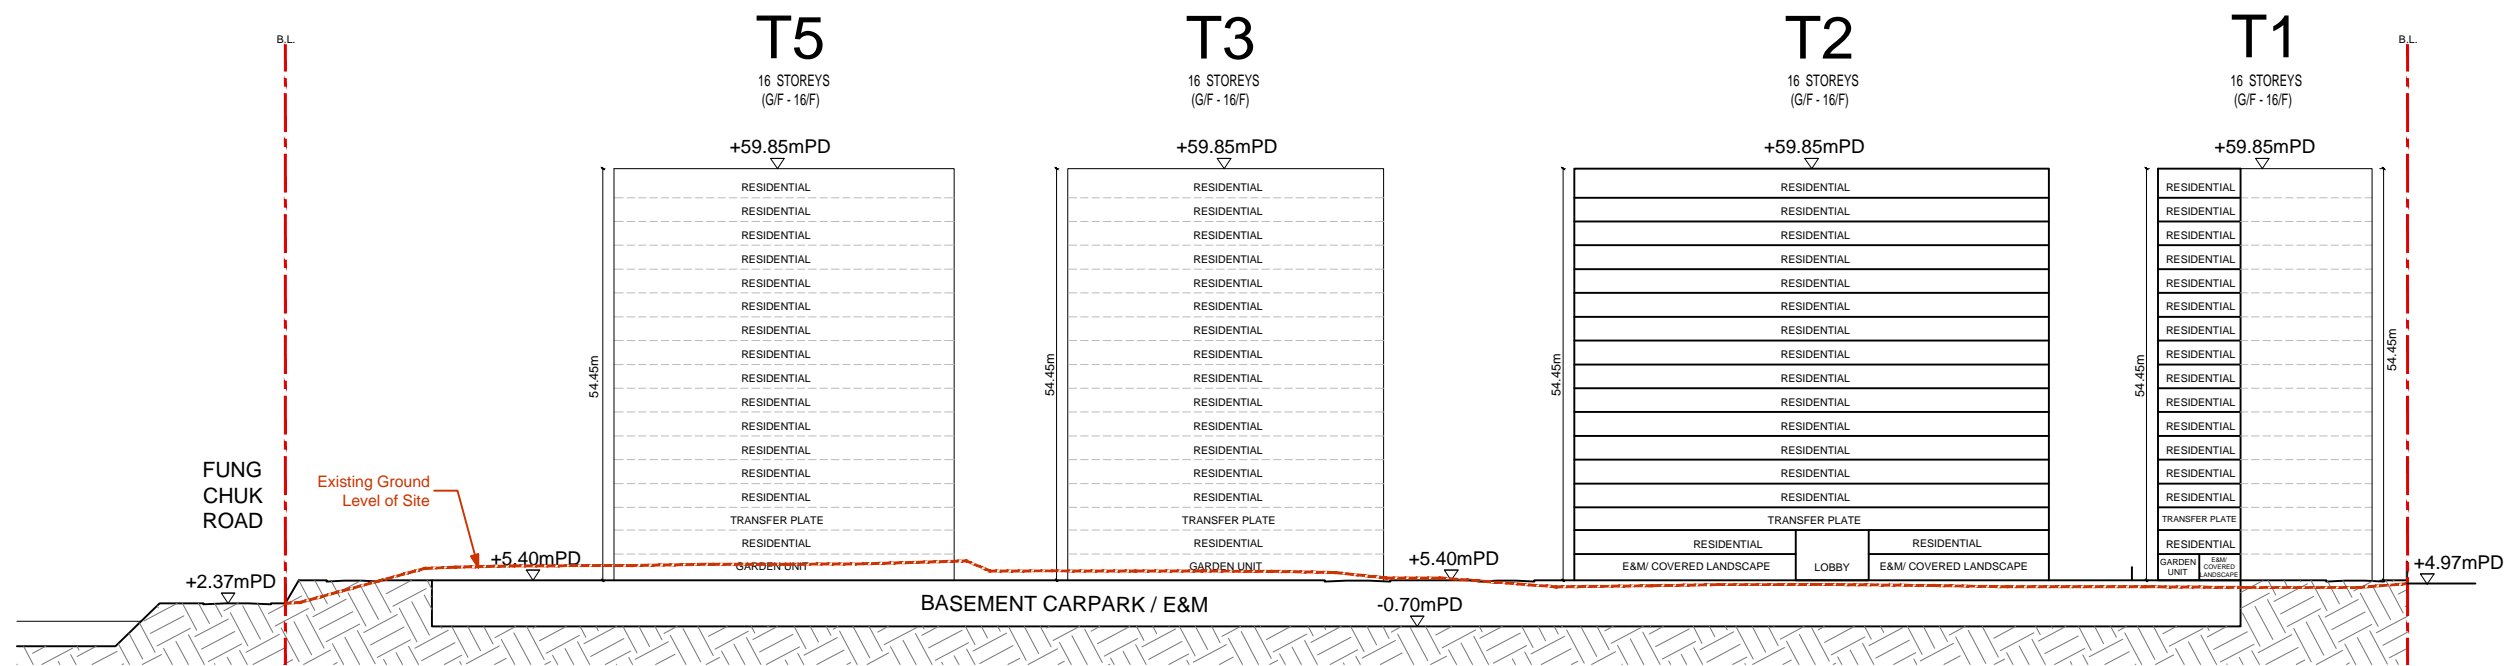

SECTION S1-S1

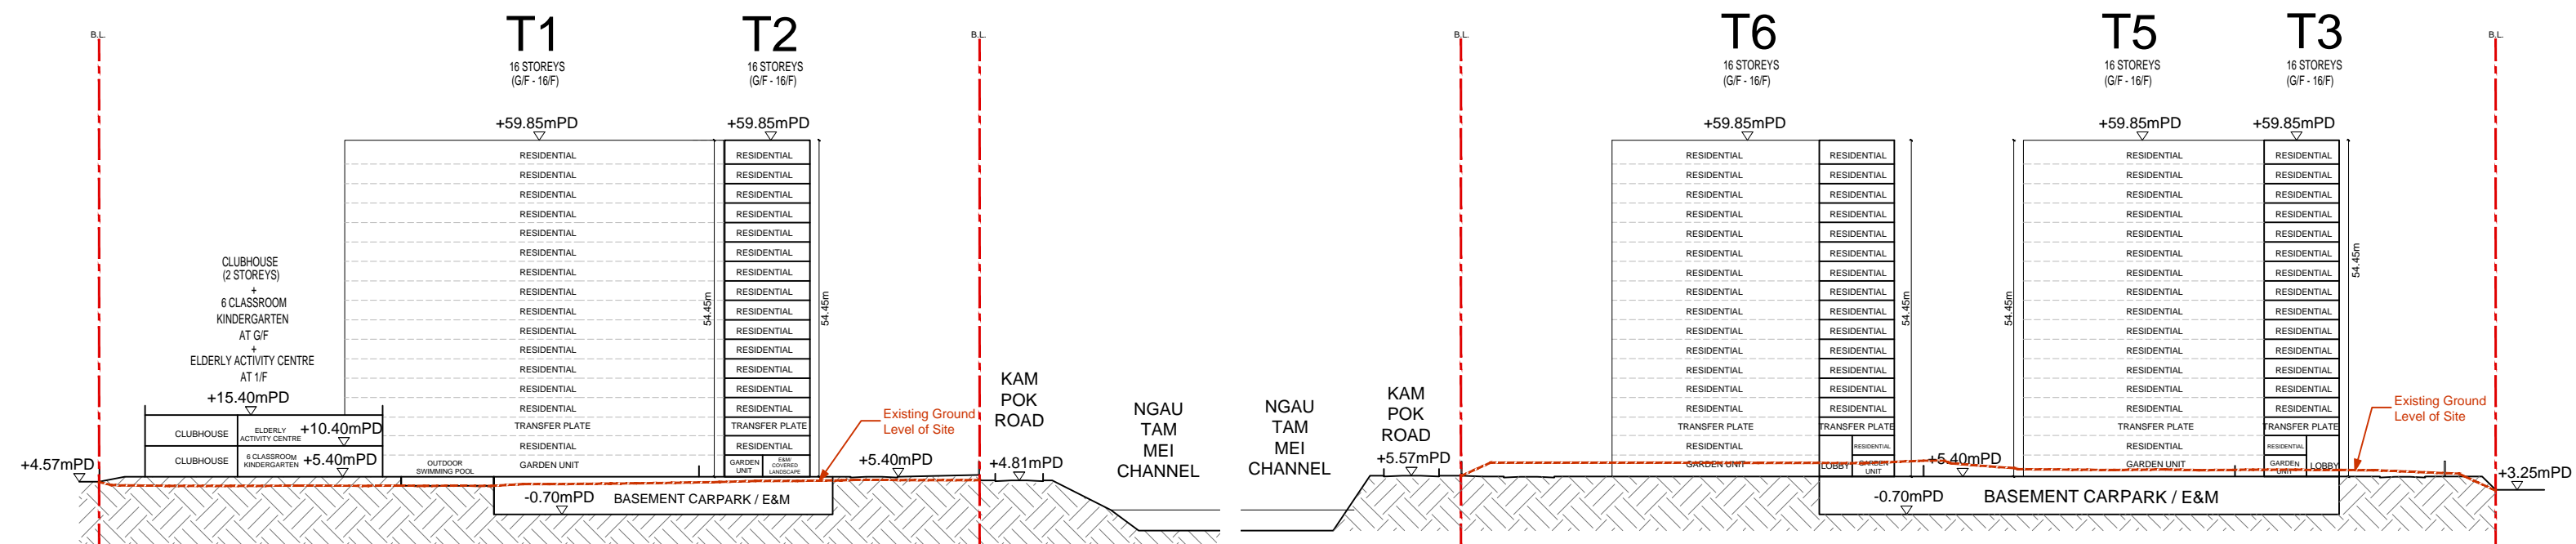


SECTION S2-S2

SECTION S3-S3



LEGEND

- APPLICATION SITE BOUNDARY
- FENCE WALL (2.5mH)
- ▨ SWIMMING POOL

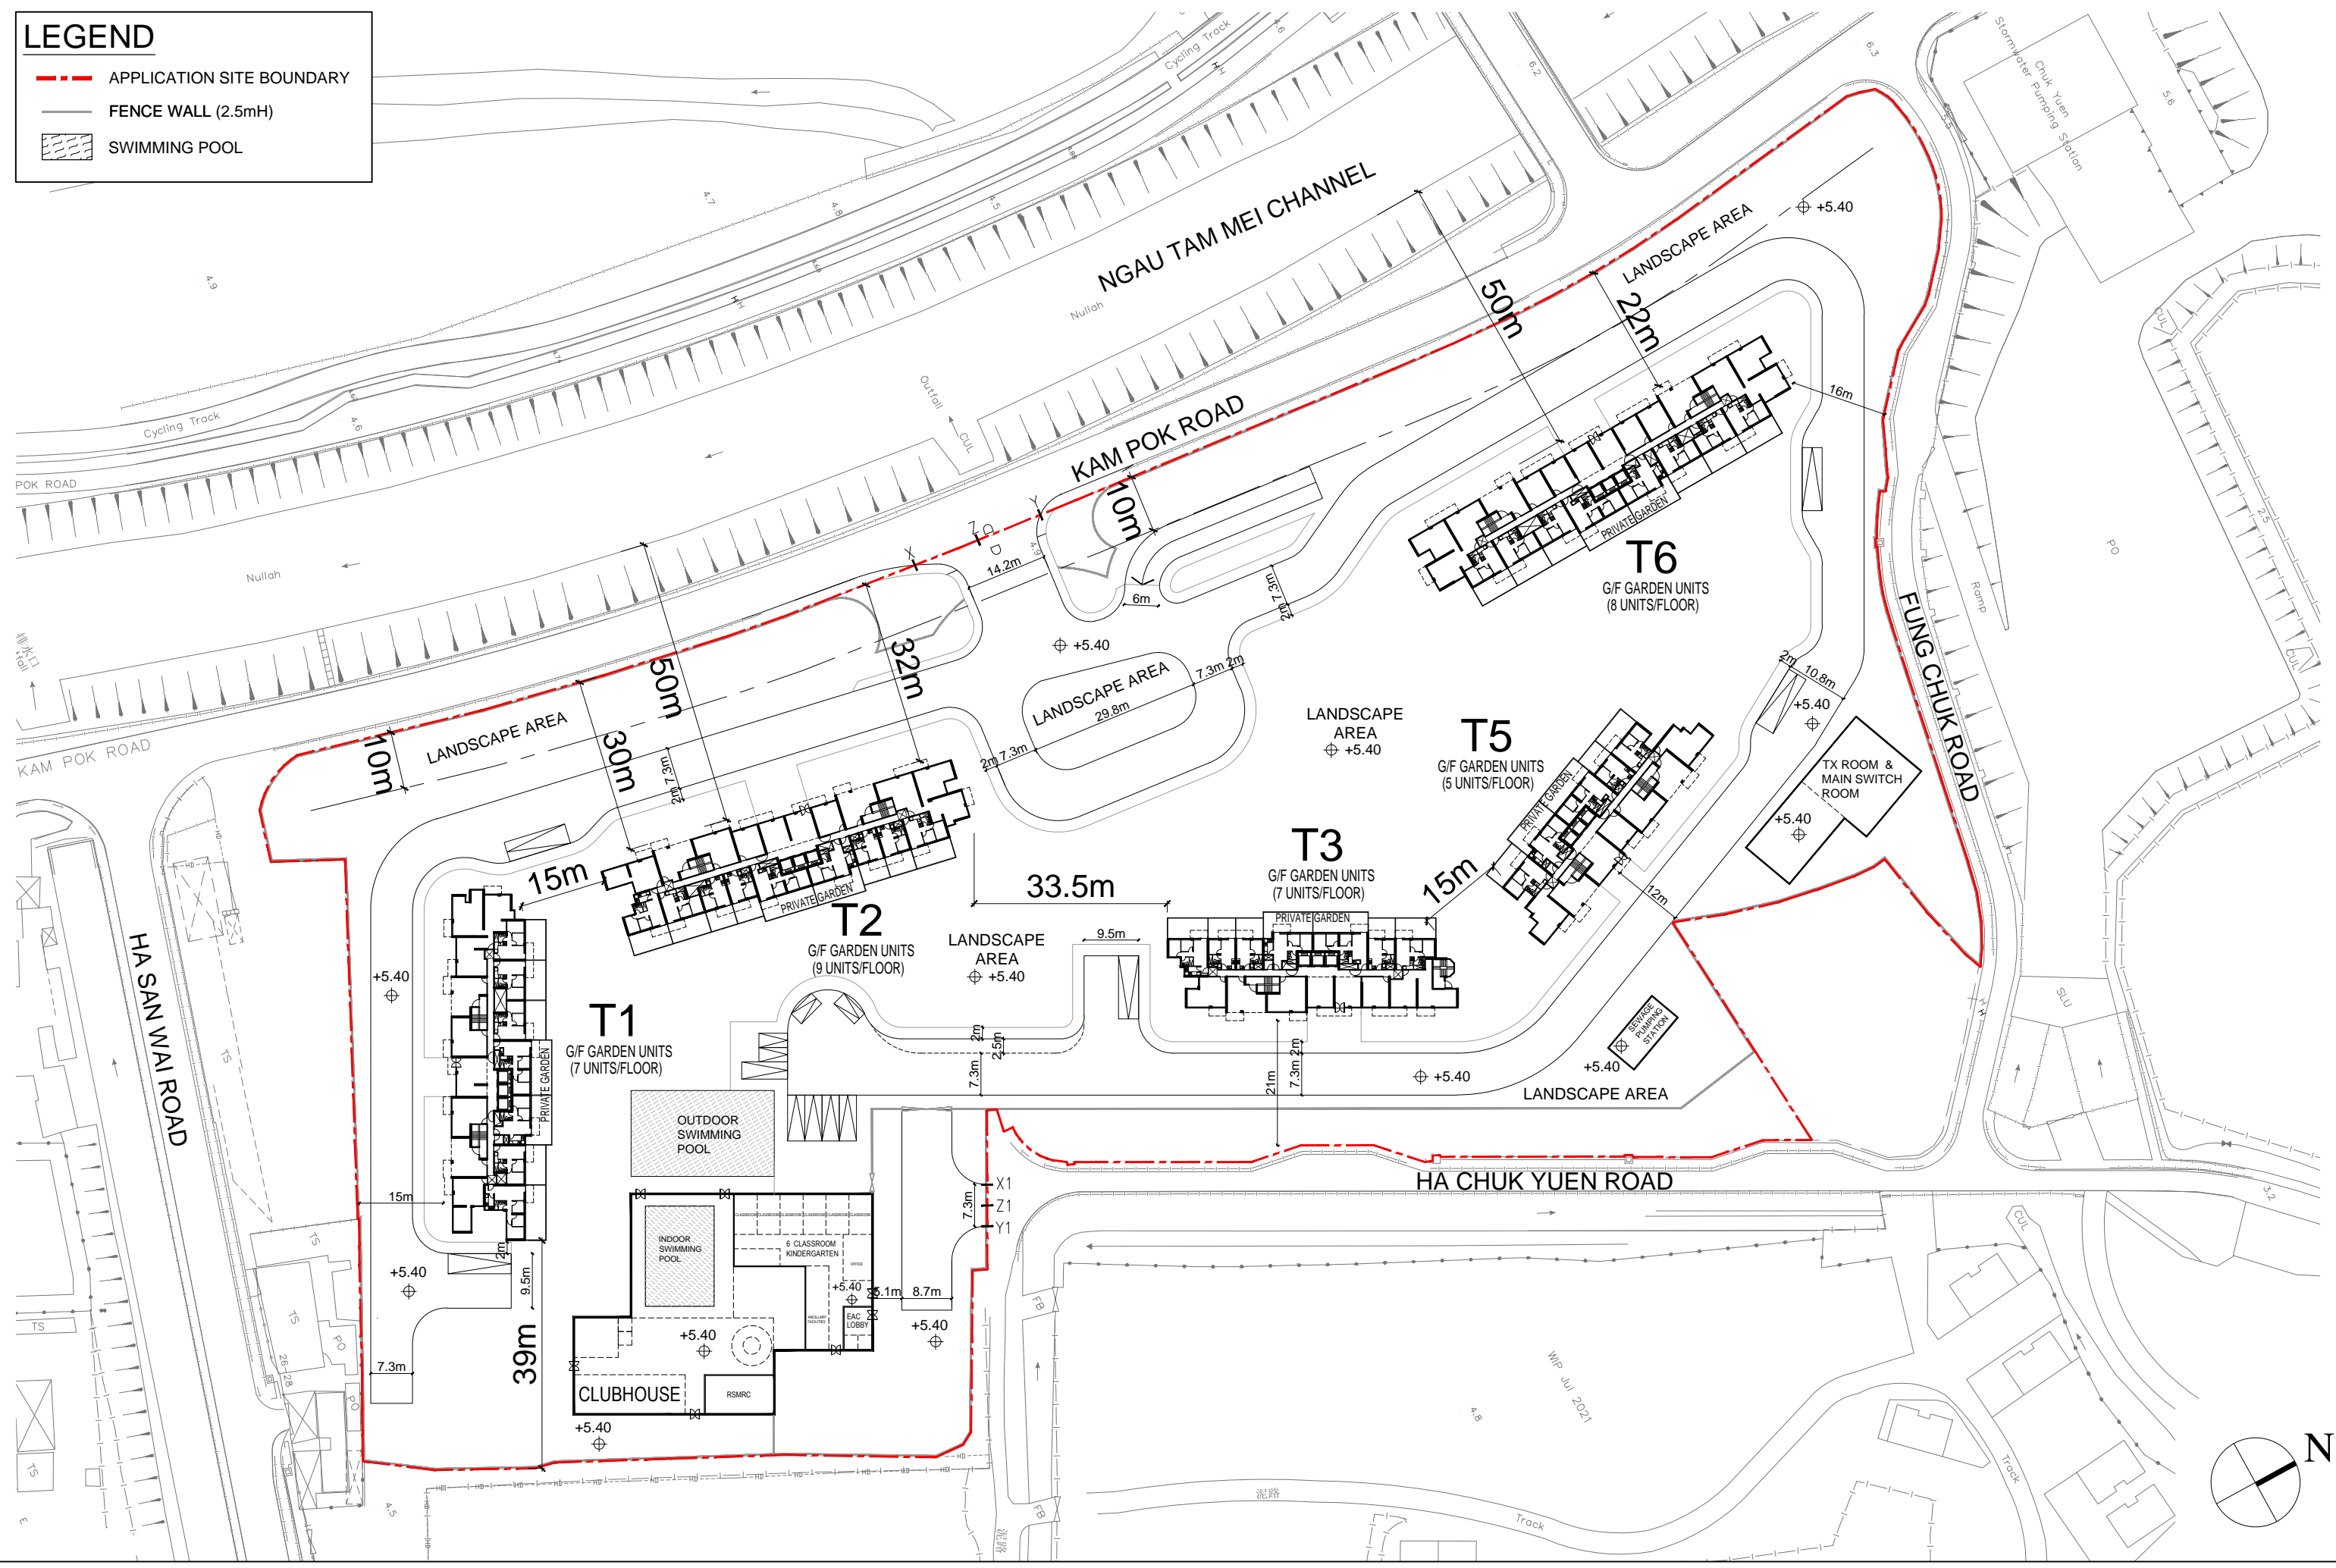

Lot 4822 IN D.D.104, Kam Pok Road, Mai Po, Yuen Long

INDICATIVE GROUND FLOOR PLAN


Figure 17b

0 10 20 30m
 DATE: 27/01/2026

R:\6177\DESIGN\Progress\20250402_TPO Section 12A\20260126\20260126_MLP.dwg, 1/27/2026 4:14:48 PM, DWG To PDF.pc3

LEGEND


- APPLICATION SITE BOUNDARY
- FENCE WALL (2.5mH)
- ▨ SWIMMING POOL

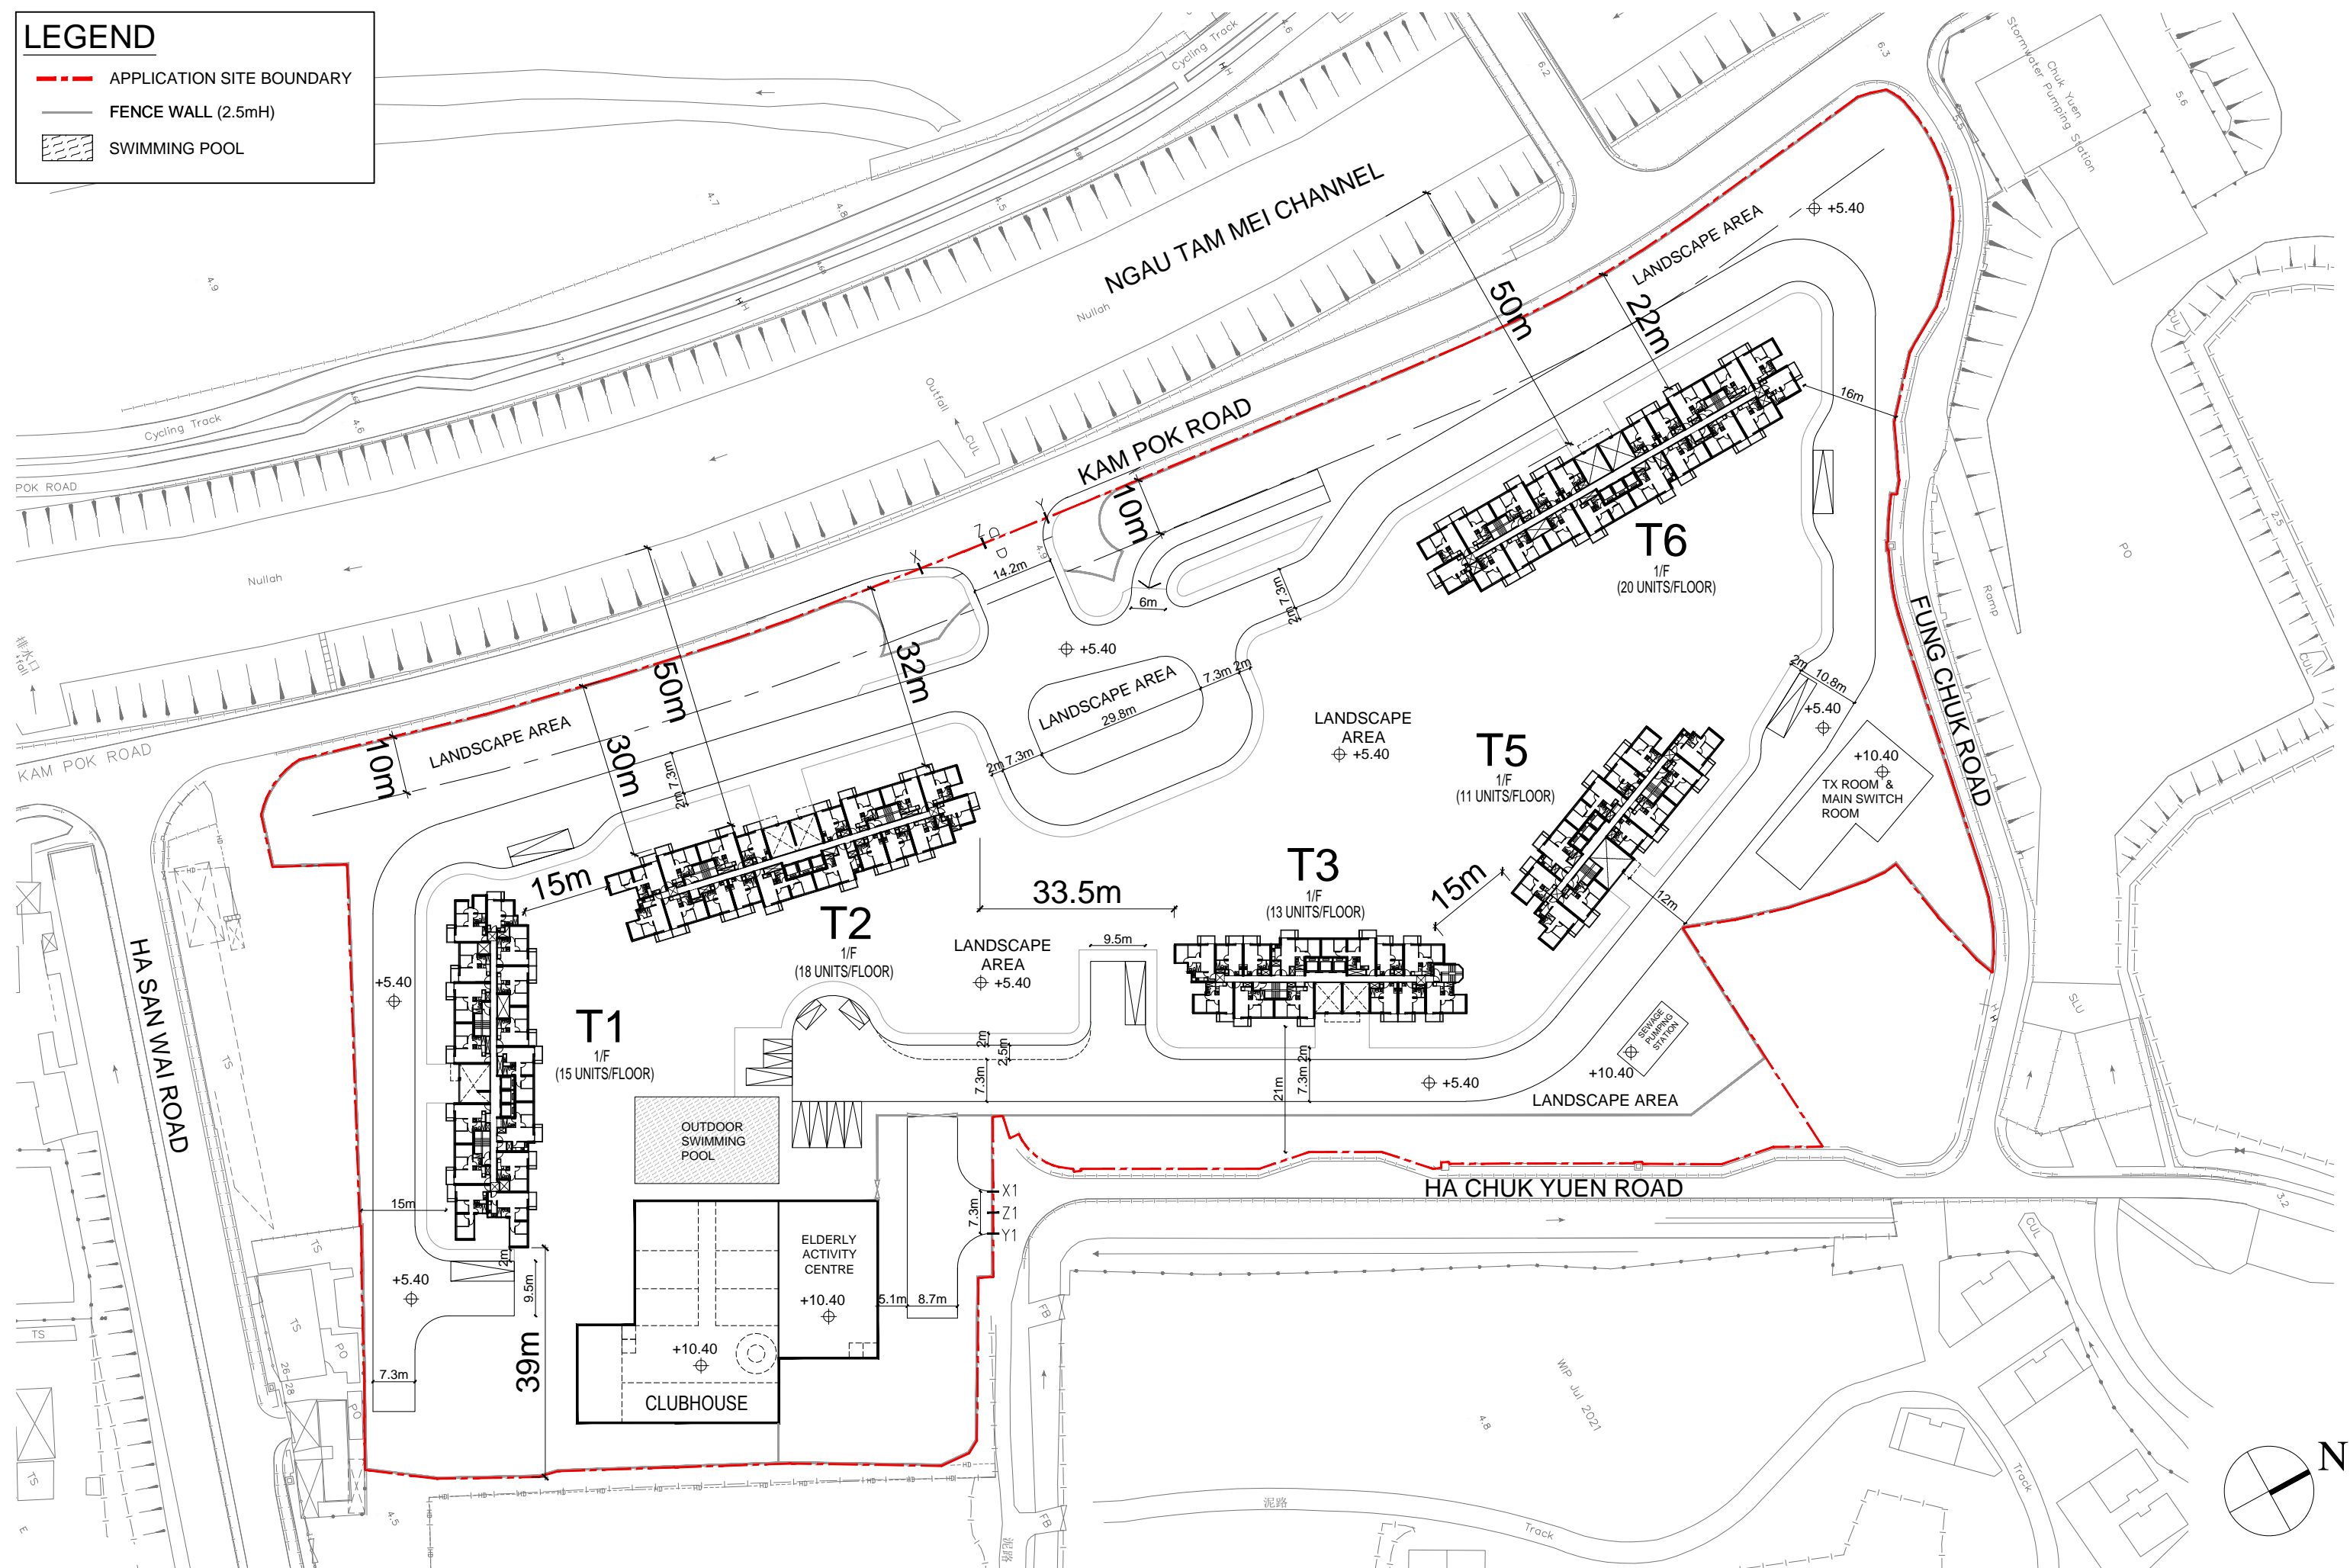

R:\6177\DESIGN\Progress\20250402_TPO Section 12A\20260126\20260126_MLP.dwg, 1/27/2026 4:16:44 PM, DWG To PDF.pc3

LEGEND

- APPLICATION SITE BOUNDARY
- FENCE WALL (2.5mH)
- ▨ SWIMMING POOL

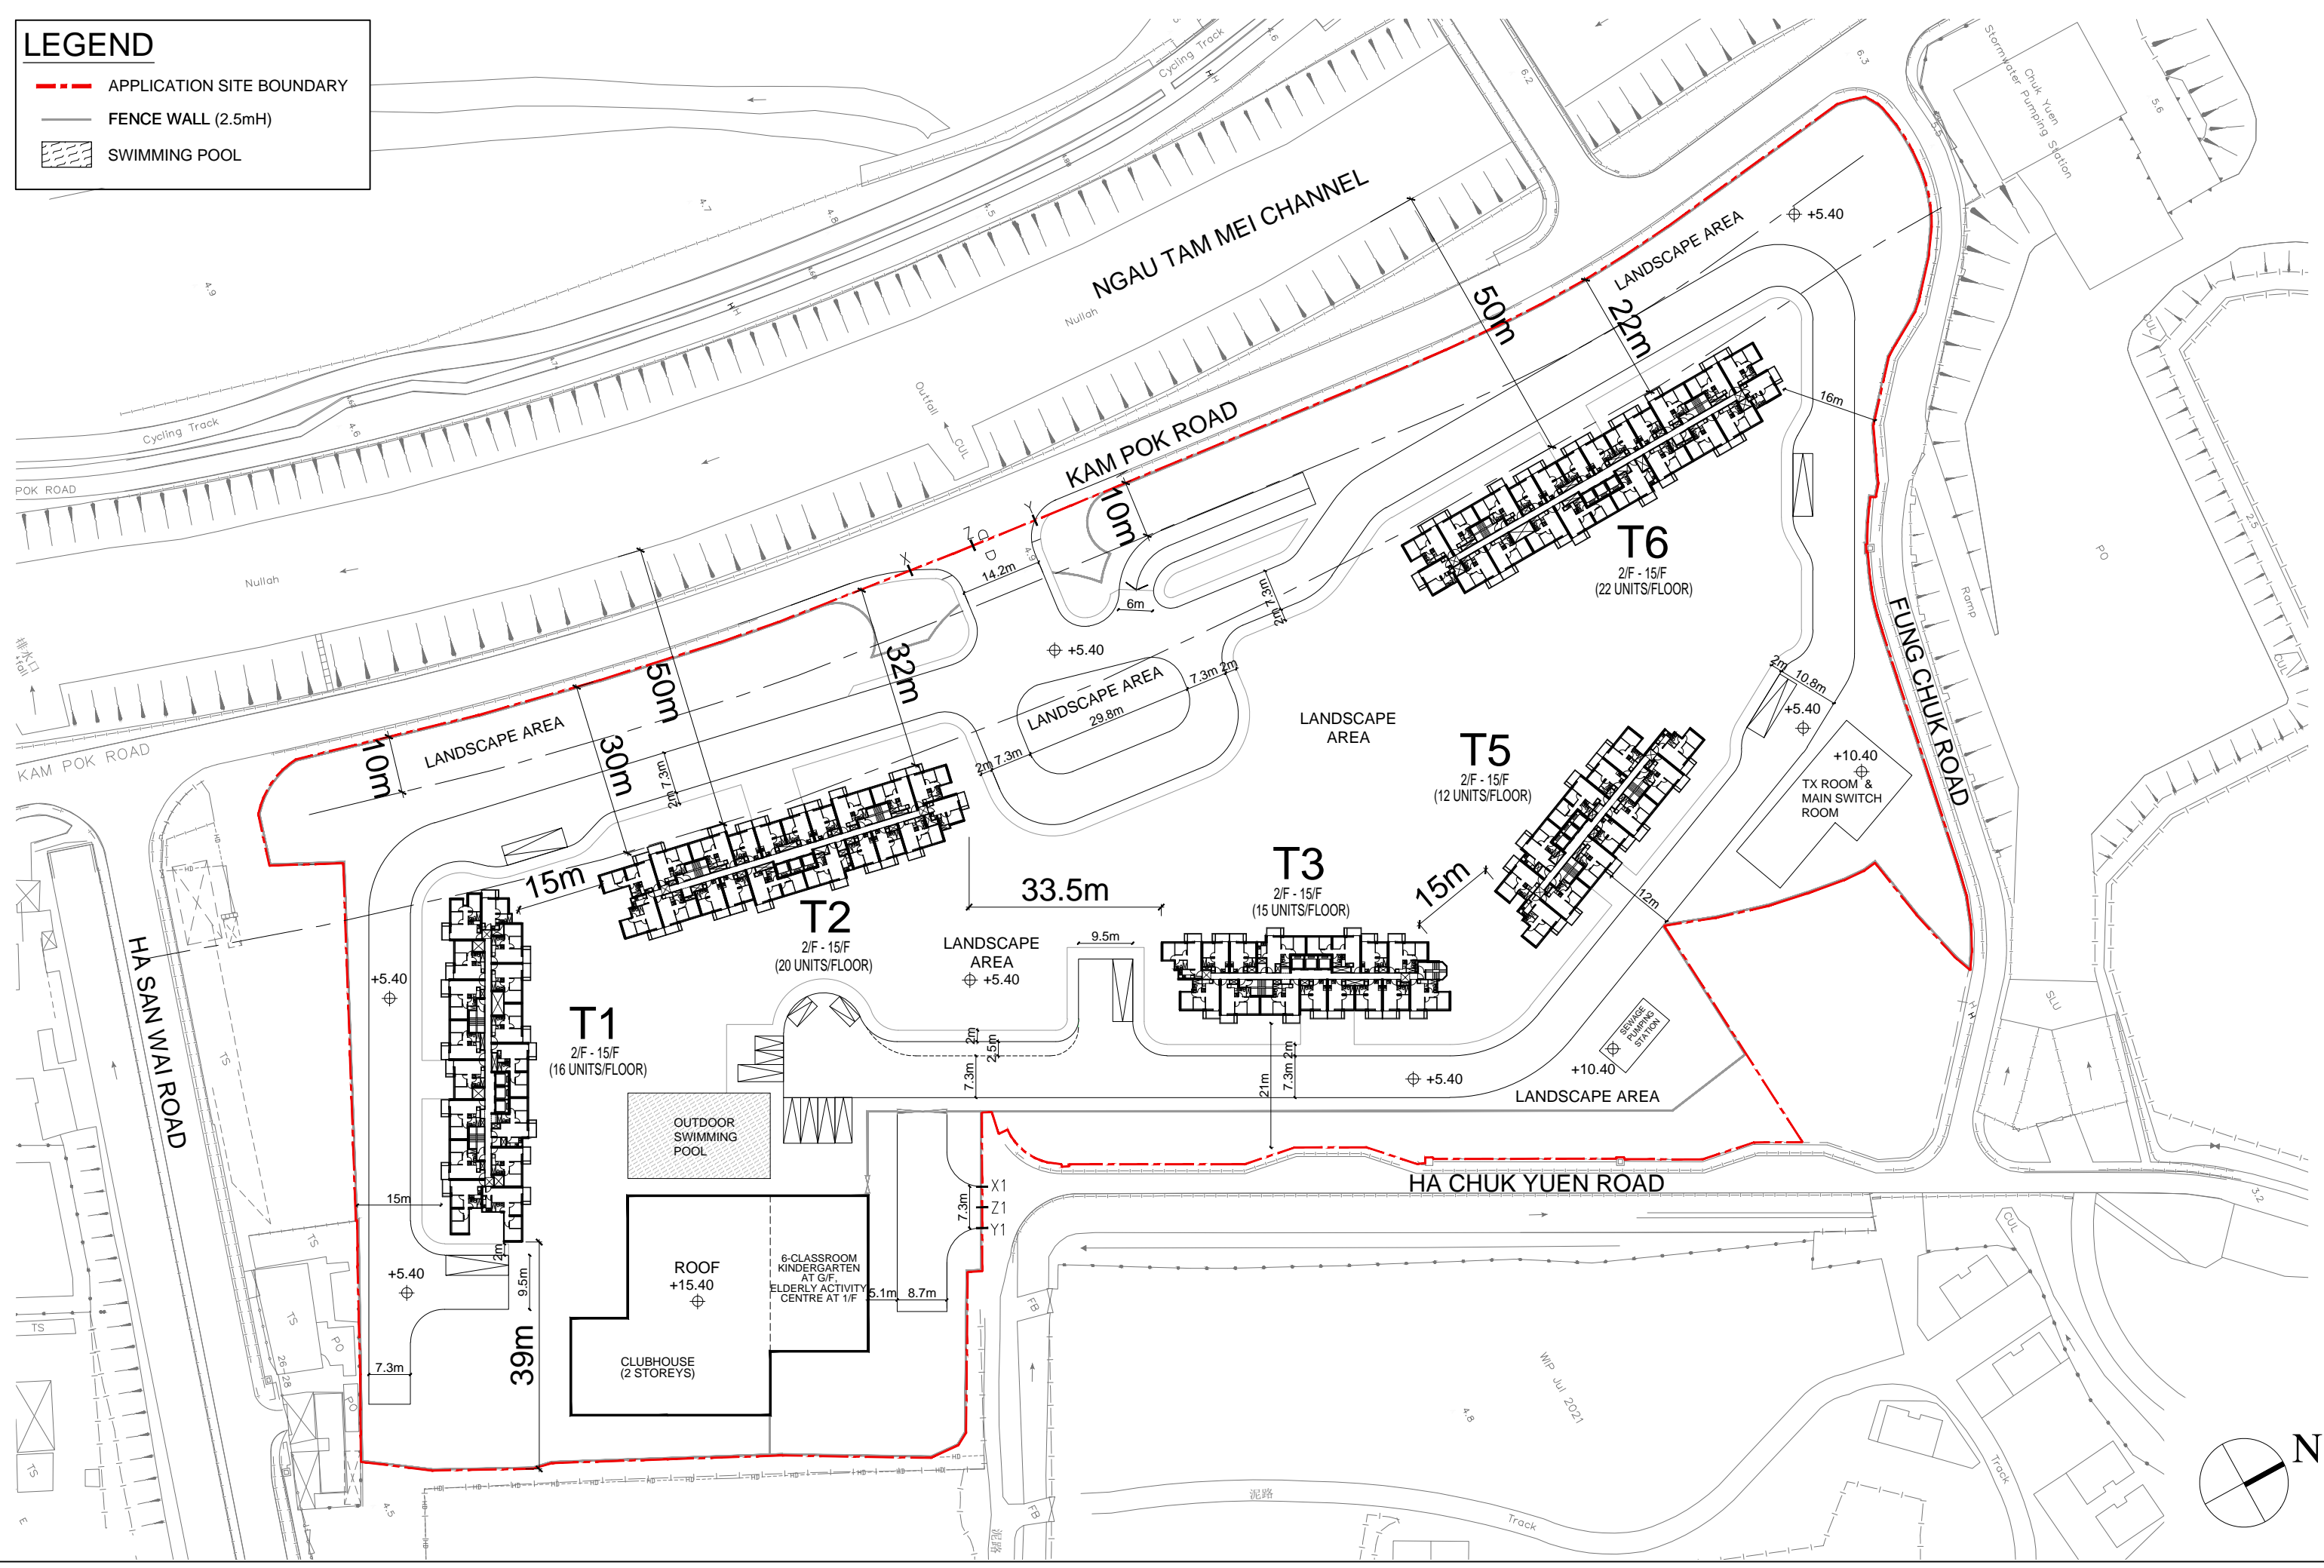

Lot 4822 IN D.D.104, Kam Pok Road, Mai Po, Yuen Long

INDICATIVE TYPICAL FLOOR PLAN (2/F-15/F)

Figure 19b


0 10 20 30m
 DATE: 27/01/2026

R:\6177\DESIGN\Progress\20250402_TPO Section 12A\20260126\20260126_MLP.dwg, 1/27/2026 4:57:31 PM, DWG To PDF.pc3

A/YL-MP/287 (PAS)



Indicative Proposed Scheme

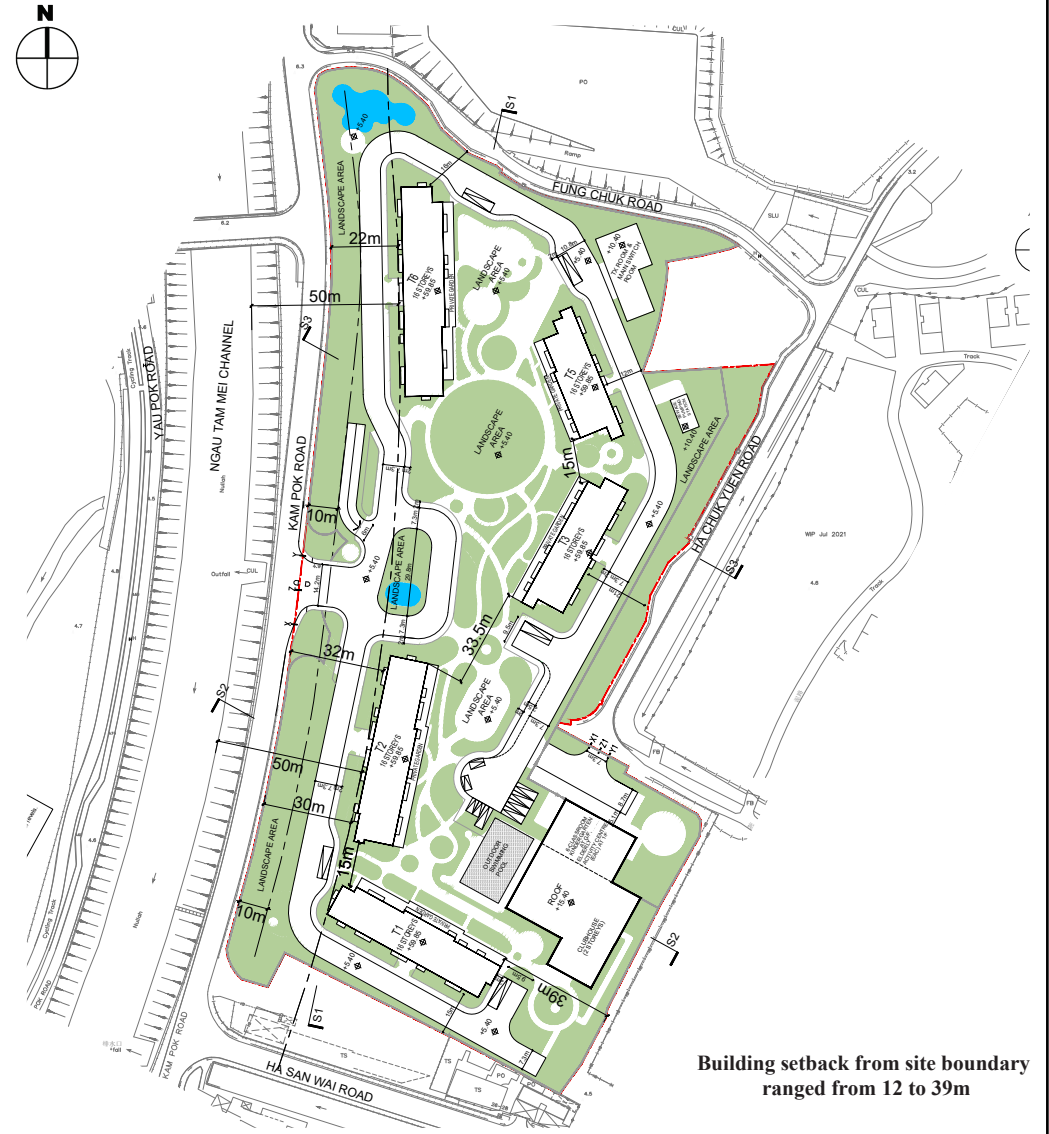

Comparison of PAS Scheme and Indicative Proposed Scheme



弘域城市規劃顧問有限公司
VISION PLANNING CONSULTANTS LTD.

Figure 24b

1:2 500