



圖例
NOTATION

ZONES		地帶
COMPREHENSIVE DEVELOPMENT AREA	CDA	綜合發展區
RESIDENTIAL (GROUP C)	RC(C)	住宅（丙類）
RESIDENTIAL (GROUP D)	RD(D)	住宅（丁類）
VILLAGE TYPE DEVELOPMENT	V	鄉村式發展
GOVERNMENT, INSTITUTION OR COMMUNITY	GIC	政府、機構或社區
OPEN SPACE	O	休憩用地
RECREATION	REC	康樂
AGRICULTURE	AGR	農業
GREEN BELT	GB	綠化地帶
COMMUNICATIONS		交通
MAJOR ROAD AND JUNCTION		主要道路及路口
MISCELLANEOUS		其他
BOUNDARY OF PLANNING SCHEME		規劃範圍界線
WATER WORKS RESERVE		水務專用範圍
MAXIMUM BUILDING HEIGHT (IN METRES ABOVE PRINCIPAL DATUM)		最高建築物高度 (在主水平基準上若干米)

土地用途及面積一覽表
SCHEDULE OF USES AND AREAS

USES	大約面積及百分比 APPROXIMATE AREA & %		用途
	公頃 HECTARES	% 百分比	
COMPREHENSIVE DEVELOPMENT AREA	9.64	1.84	綜合發展區
RESIDENTIAL (GROUP C)	47.96	9.14	住宅（丙類）
RESIDENTIAL (GROUP D)	6.54	1.25	住宅（丁類）
VILLAGE TYPE DEVELOPMENT	43.90	8.37	鄉村式發展
GOVERNMENT, INSTITUTION OR COMMUNITY	8.46	1.62	政府、機構或社區
OPEN SPACE	2.43	0.46	休憩用地
RECREATION	34.90	6.65	康樂
AGRICULTURE	229.08	43.66	農業
GREEN BELT	133.83	25.51	綠化地帶
MAJOR ROAD ETC.	7.96	1.50	主要道路等
TOTAL PLANNING SCHEME AREA	524.72	100.00	規劃範圍總面積

夾附的《註釋》屬這份圖則的一部分
THE ATTACHED NOTES ALSO FORM PART OF THIS PLAN

行政長官會同行政會議於2022年1月4日 根據城市
規劃條例第9(1)(a)條核准的圖則
APPROVED BY THE CHIEF EXECUTIVE IN COUNCIL UNDER
SECTION 9(1)(a) OF THE TOWN PLANNING ORDINANCE ON
4 JANUARY 2022


Signed Ms Wendy LEUNG 梁麗儀女士 簽署
CLERK TO THE EXECUTIVE COUNCIL 行政會議秘書

香港城市規劃委員會依據城市規劃條例擬備的古洞南分區計劃大綱圖
TOWN PLANNING ORDINANCE, HONG KONG TOWN PLANNING BOARD
KWU TUNG SOUTH - OUTLINE ZONING PLAN

SCALE 1:7500 比例尺
METRES 200 0 200 400 600 800 1000 METRES

規劃署遵照城市規劃委員會指示擬備
PREPARED BY THE PLANNING DEPARTMENT UNDER
THE DIRECTION OF THE TOWN PLANNING BOARD

圖則編號
PLAN No. S/NE-KTS/18

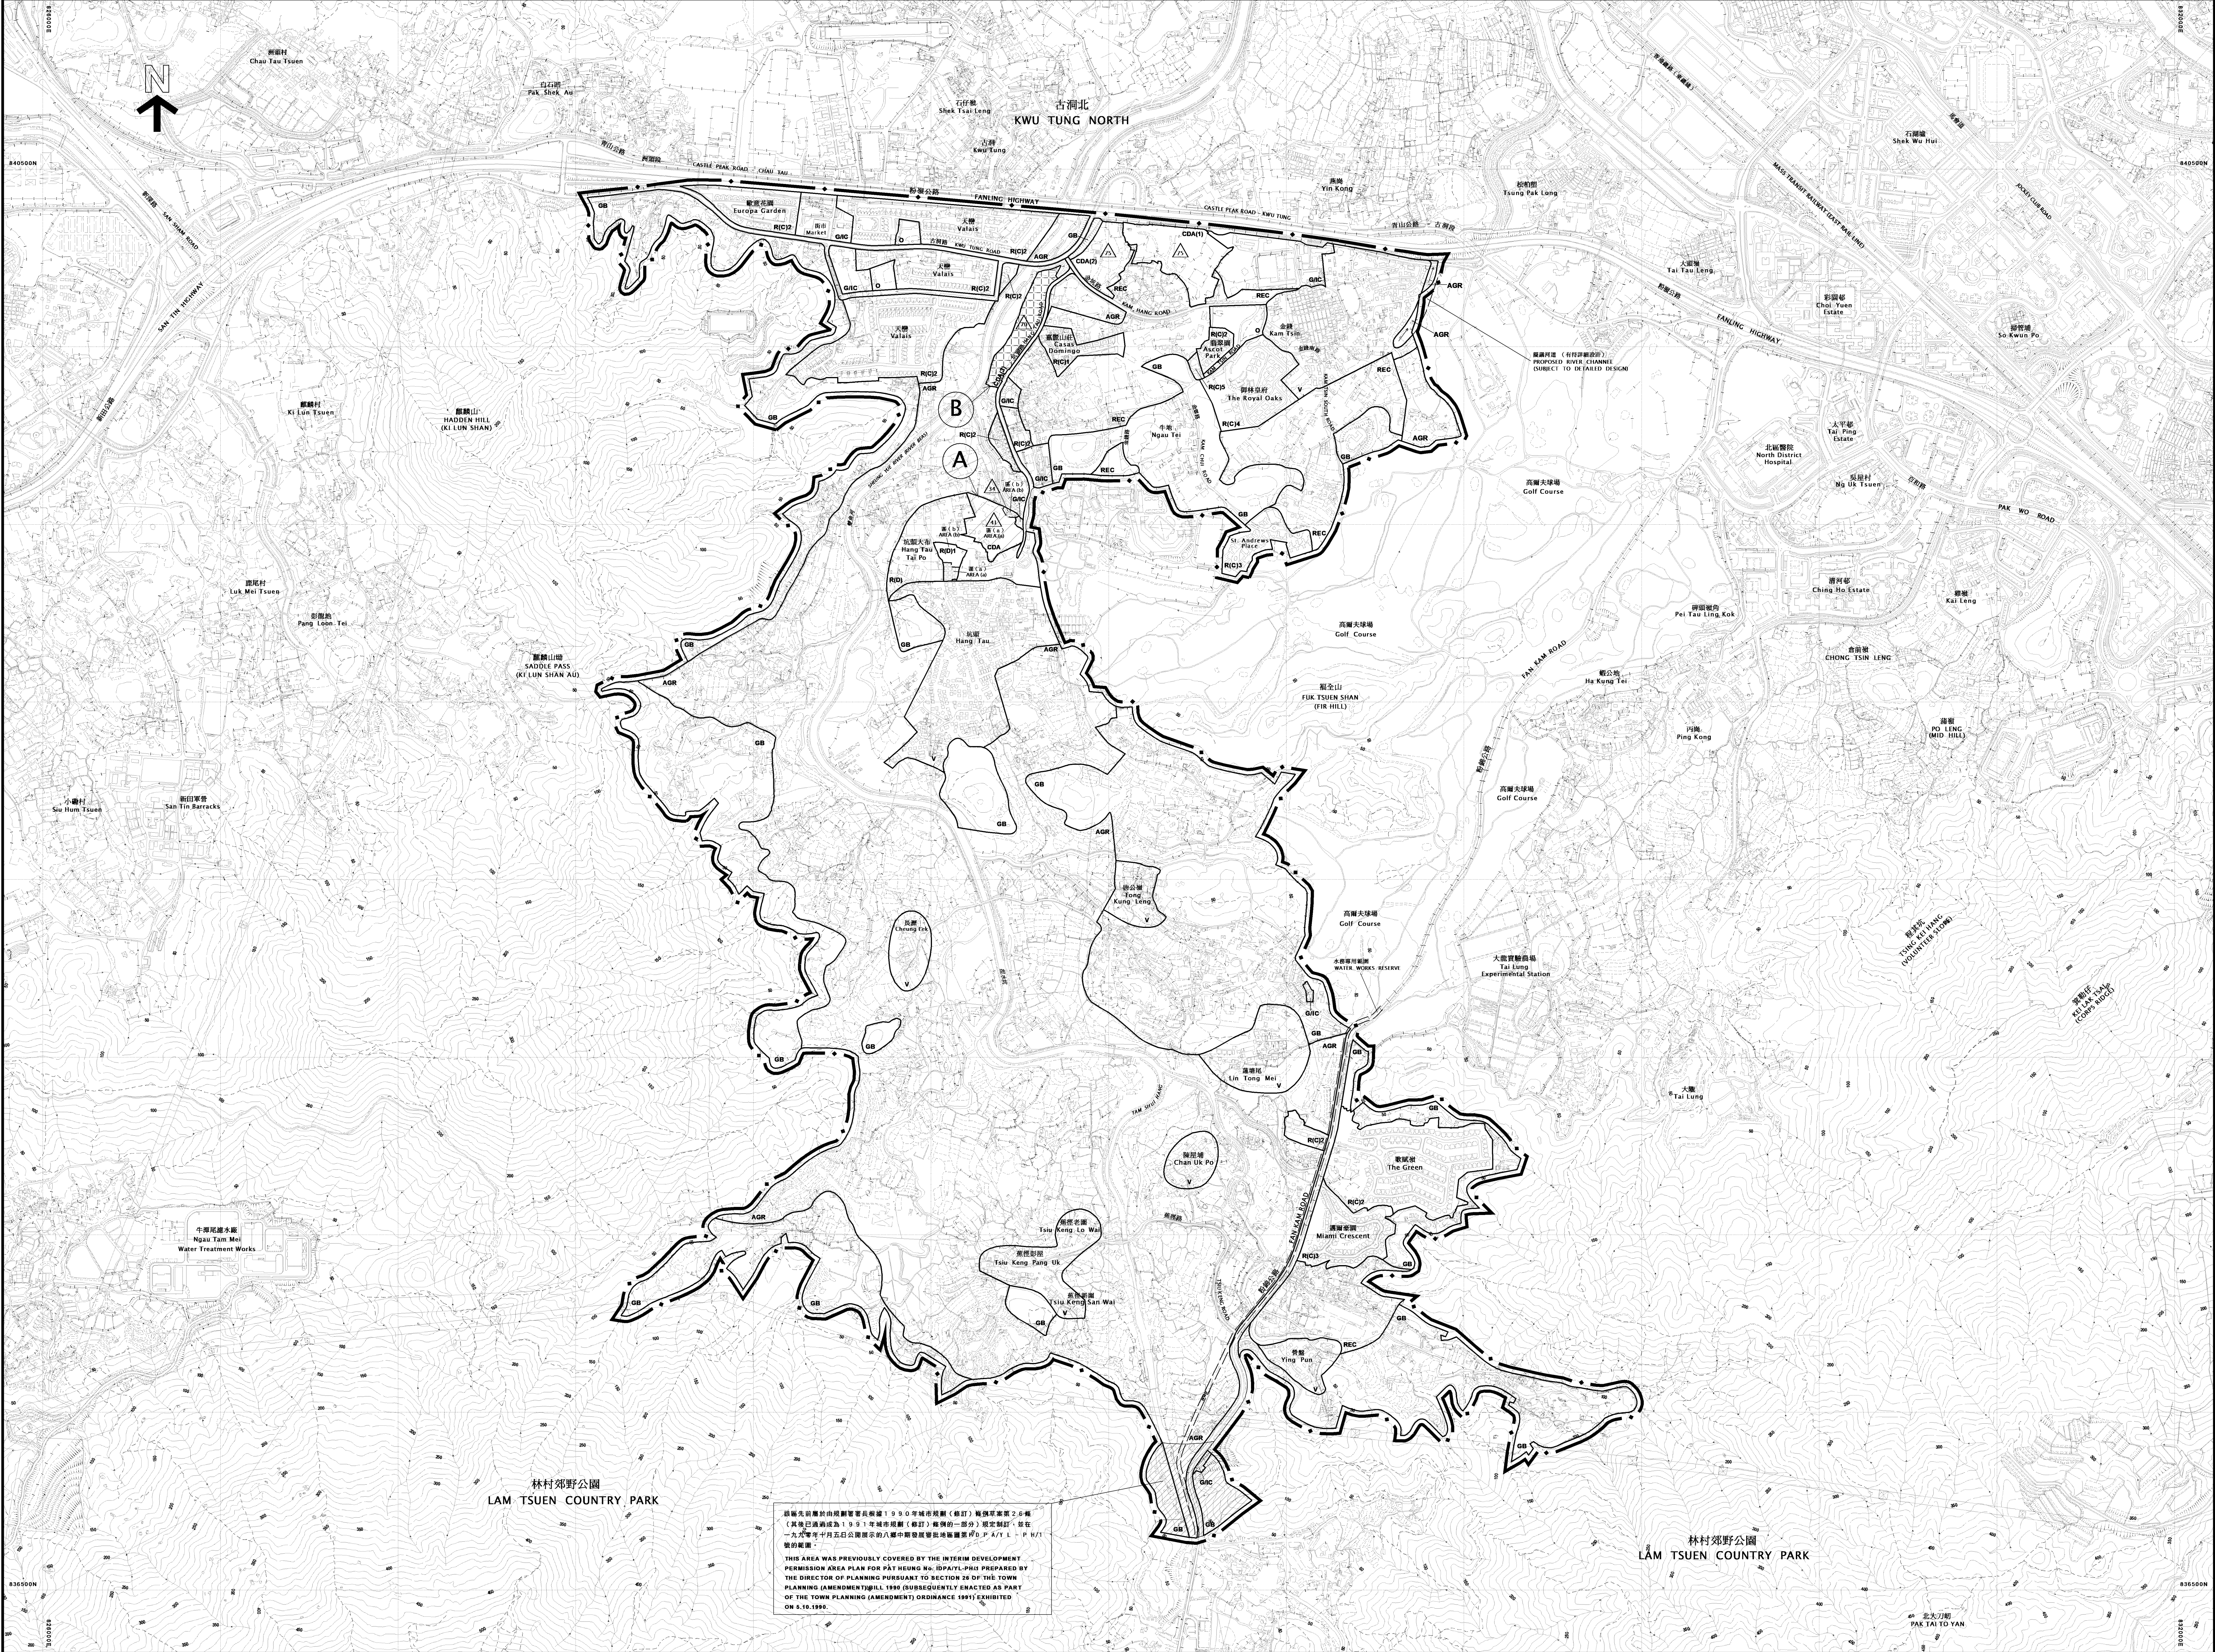

圖例
NOTATION

ZONES		地帶
COMPREHENSIVE DEVELOPMENT AREA	COA	綜合發展區
RESIDENTIAL (GROUP C)	RIC	住宅（丙類）
RESIDENTIAL (GROUP D)	RID	住宅（丁類）
VILLAGE TYPE DEVELOPMENT	V	鄉村式發展
GOVERNMENT, INSTITUTION OR COMMUNITY	GIC	政府、機構或社區
OPEN SPACE	O	休憩用地
RECREATION	REC	康樂
AGRICULTURE	AGR	農業
GREEN BELT	GB	綠化地帶
COMMUNICATIONS		交通
MAJOR ROAD AND JUNCTION		主要道路及路口
MISCELLANEOUS		其他
BOUNDARY OF PLANNING SCHEME		規劃範圍界線
WATER WORKS RESERVE		水務專用範圍
MAXIMUM BUILDING HEIGHT (IN METRES ABOVE PRINCIPAL DATUM)		最高建築物高度 (在主水平基準上若干米)

土地用途及面積一覽表
SCHEDULE OF USES AND AREAS

USES	大約面積及百分率 APPROXIMATE AREA & %		用途
	公頃 HECTARES	% 百分率	
COMPREHENSIVE DEVELOPMENT AREA	9.67	1.84	綜合發展區
RESIDENTIAL (GROUP C)	47.96	9.14	住宅（丙類）
RESIDENTIAL (GROUP D)	6.54	1.25	住宅（丁類）
VILLAGE TYPE DEVELOPMENT	43.90	8.37	鄉村式發展
GOVERNMENT, INSTITUTION OR COMMUNITY	8.48	1.62	政府、機構或社區
OPEN SPACE	2.43	0.46	休憩用地
RECREATION	34.90	6.65	康樂
AGRICULTURE	229.07	43.66	農業
GREEN BELT	133.83	25.51	綠化地帶
MAJOR ROAD ETC.	7.94	1.50	主要道路等
TOTAL PLANNING SCHEME AREA	524.72	100.00	規劃範圍總面積

夾附的《註釋》屬這份圖則的一部分，
現經修訂並按照城市規劃條例第 5 條展示。
THE ATTACHED NOTES ALSO FORM PART OF THIS PLAN
AND HAVE BEEN AMENDED FOR EXHIBITION UNDER
SECTION 5 OF THE TOWN PLANNING ORDINANCE

核准圖編號 S/NE-KTS/18 的修訂
AMENDMENTS TO APPROVED PLAN No. S/NE-KTS/18

AMENDMENTS EXHIBITED UNDER SECTION 5
OF THE TOWN PLANNING ORDINANCE

按照城市規劃條例第 5 條
展示的修訂

AMENDMENT ITEM A		修訂項目 A 項
AMENDMENT ITEM B		修訂項目 B 項

（參看附表）
(SEE ATTACHED SCHEDULE)

香港城市規劃委員會依據城市規劃條例擬備的古洞南分區計劃大綱圖
TOWN PLANNING ORDINANCE, HONG KONG TOWN PLANNING BOARD
KWU TUNG SOUTH - OUTLINE ZONING PLAN

SCALE 1:7500 比例尺
0 200 400 600 800 1000 METRES 米

規劃署遵照城市規劃委員會指示擬備
PREPARED BY THE PLANNING DEPARTMENT UNDER
THE DIRECTION OF THE TOWN PLANNING BOARD

圖則編號
PLAN No. S/NE-KTS/18A

**DRAFTAPPROVED KWU TUNG SOUTH
OUTLINE ZONING PLAN NO. S/NE-KTS/184**

(Being a *Draft* an-Approved Plan for the Purposes of the Town Planning Ordinance)

NOTES

(N.B. These form part of the Plan)

- (1) These Notes show the uses or developments on land falling within the boundaries of the Plan which are always permitted and which may be permitted by the Town Planning Board, with or without conditions, on application. Where permission from the Town Planning Board for a use or development is required, the application for such permission should be made in a prescribed form. The application shall be addressed to the Secretary of the Town Planning Board, from whom the prescribed application form may be obtained.
- (2) Any use or development which is always permitted or may be permitted in accordance with these Notes must also conform to any other relevant legislation, the conditions of the Government lease concerned, and any other Government requirements, as may be applicable.
- (3) No action is required to make the use of any land or building which was in existence immediately before the first publication in the Gazette of the notice of the Kwu Tung South Interim Development Permission Area Plan/Pat Heung Interim Development Permission Area Plan conform to this Plan, provided such use has continued since it came into existence. Any material change of such use or any other development (except minor alteration and/or modification to the development of the land or building in respect of such use which is always permitted) must be always permitted in terms of the Plan or in accordance with a permission granted by the Town Planning Board.
- (4) A use or development of any land or building permitted under an earlier draft or approved plan including interim development permission area plan for the area and effected or undertaken during the effective period of that plan is always permitted under this Plan. Any material change of such use or any other development (except minor alteration and/or modification to the completed development of the land or building which is always permitted) must be always permitted in terms of the Plan or in accordance with a permission granted by the Town Planning Board.
- (5) Except to the extent that paragraph (3) or (4) applies, any use or development falling within the boundaries of the Plan and also within the boundaries of the Kwu Tung South Interim Development Permission Area Plan/Pat Heung Interim Development Permission Area Plan, unless always permitted in terms of the Plan, shall not be undertaken or continued on or after the date of the first publication in the Gazette of the notice of the Kwu Tung South Interim Development Permission Area Plan/Pat Heung Interim Development Permission Area Plan without permission from the Town Planning Board.

- (6) Except as otherwise specified by the Town Planning Board, when a use or material change of use is effected or a development or redevelopment is undertaken, as always permitted in terms of the Plan or in accordance with a permission granted by the Town Planning Board, all permissions granted by the Town Planning Board in respect of the site of the use or material change of use or development or redevelopment shall lapse.
- (7) Road junctions, alignment of roads, and boundaries between zones may be subject to minor adjustments as detailed planning proceeds.
- (8) The following uses or developments are always permitted on land falling within the boundaries of the Plan except where the uses or developments are specified in Column 2 of the Notes of individual zones:
- (a) maintenance, repair or demolition of a building;
 - (b) provision, maintenance or repair of plant nursery, amenity planting, open space, rain shelter, refreshment kiosk, footpath, bus/public light bus stop or lay-by, cycle track, taxi rank, public utility pipeline, electricity mast, lamp pole, telephone booth, telecommunications radio base station, automatic teller machine and shrine;
 - (c) maintenance or repair of road, watercourse, nullah, sewer and drain;
 - (d) geotechnical works, local public works, road works, sewerage works, drainage works, environmental improvement works, marine related facilities and waterworks (excluding works on service reservoir) and such other public works co-ordinated or implemented by Government;
 - (e) rebuilding of New Territories Exempted House;
 - (f) replacement of an existing domestic building, i.e. a domestic building which was in existence on the date of the first publication in the Gazette of the notice of the Kwu Tung South Interim Development Permission Area Plan/Pat Heung Interim Development Permission Area Plan, by a New Territories Exempted House; and
 - (g) provision, maintenance or repair of a grave of an indigenous New Territories villager or a locally based fisherman and his family members for which permission has been obtained from Government.
- (9) In any area shown as 'Road', all uses or developments except those specified in paragraphs (8)(a) to (8)(d) and (8)(g) above and those specified below require permission from the Town Planning Board:
- road, toll plaza and on-street vehicle park.
- (10) (a) Temporary use or development of any land or building not exceeding a period of two months is always permitted provided that no site formation (filling or excavation) is carried out and that the use or development is a use or development specified below:

structures for carnivals, fairs, film shooting on locations, festival celebrations, religious functions or sports events.

- (b) Except as otherwise provided in paragraph (10)(a), temporary use or development of any land or building not exceeding a period of three years requires permission from the Town Planning Board. Notwithstanding that the use or development is not provided for in terms of the Plan, the Town Planning Board may grant permission, with or without conditions, for a maximum period of three years, or refuse to grant permission.
 - (c) Temporary use or development of land or building exceeding three years requires permission from the Town Planning Board in accordance with the terms of the Plan.
- (11) Unless otherwise specified, all building, engineering and other operations incidental to and all uses directly related and ancillary to the permitted uses and developments within the same zone are always permitted and no separate permission is required.
- (12) In these Notes, unless the context otherwise requires or unless as expressly provided below, terms used in the Notes shall have the meanings as assigned under section 1A of the Town Planning Ordinance.

“Existing building” means a building, including a structure, which is physically existing and is in compliance with any relevant legislation and the conditions of the Government lease concerned.

“New Territories Exempted House” means a domestic building other than a guesthouse or a hotel; or a building primarily used for habitation, other than a guesthouse or a hotel, the ground floor of which may be used as ‘Shop and Services’ or ‘Eating Place’, the building works in respect of which are exempted by a certificate of exemption under Part III of the Buildings Ordinance (Application to the New Territories) Ordinance (Cap. 121).

DraftApproved Kwu Tung South Outline Zoning Plan No. S/NE-KTS/184

Schedule of Uses

	<u>Page</u>
COMPREHENSIVE DEVELOPMENT AREA	1
RESIDENTIAL (GROUP C)	4
RESIDENTIAL (GROUP D)	6
VILLAGE TYPE DEVELOPMENT	8
GOVERNMENT, INSTITUTION OR COMMUNITY	10
OPEN SPACE	11
RECREATION	12
AGRICULTURE	14
GREEN BELT	16

COMPREHENSIVE DEVELOPMENT AREA

Column 1 Uses always permitted	Column 2 Uses that may be permitted with or without conditions on application to the Town Planning Board
	Barbecue Spot Eating Place Flat Government Refuse Collection Point Government Use (not elsewhere specified) House (other than rebuilding of New Territories Exempted House or replacement of existing domestic building by New Territories Exempted House permitted under the covering Notes) Library Picnic Area Place of Entertainment Place of Recreation, Sports or Culture Private Club Public Clinic Public Convenience Public Transport Terminus or Station Public Utility Installation Public Vehicle Park (excluding container vehicle) Religious Institution Residential Institution Rural Committee/Village Office School Shop and Services Social Welfare Facility Utility Installation for Private Project

Planning Intention

This zone is intended for comprehensive development/*redevelopment* of the area for residential uses with the provision of open space and other supporting facilities. The zoning is to facilitate appropriate planning control over the development mix, scale, design and layout of development, taking account of various environmental, traffic, infrastructure and other constraints.

(Please see next page)

COMPREHENSIVE DEVELOPMENT AREA (Cont'd)

Remarks

- (a) Pursuant to section 4A(2) of the Town Planning Ordinance, and except as otherwise expressly provided that it is not required by the Town Planning Board, an applicant for permission for development on land designated "Comprehensive Development Area" shall prepare a Master Layout Plan for the approval of the Town Planning Board and include therein the following information:
- (i) the area of the proposed land uses, the nature, position, dimensions, and heights of all buildings to be erected in the area;
 - (ii) the proposed total site area and gross floor area for various uses, total number of flats and flat size, where applicable;
 - (iii) the details and extent of Government, institution or community (GIC) and recreational facilities, public transport and parking facilities, and open space to be provided within the area;
 - (iv) the alignment, widths and levels of any roads proposed to be constructed within the area;
 - (v) the landscape and urban design proposals within the area;
 - (vi) programmes of development in detail;
 - (vii) an environmental assessment report to examine any possible environmental problems that may be caused to or by the proposed development during and after construction and the proposed mitigation measures to tackle them;
 - (viii) a drainage and sewerage impact assessment report to examine any possible drainage and sewerage problems that may be caused by the proposed development and the proposed mitigation measures to tackle them;
 - (ix) a traffic impact assessment report to examine any possible traffic problems that may be caused by the proposed development and the proposed mitigation measures to tackle them; and
 - (x) such other information as may be required by the Town Planning Board.
- (b) The Master Layout Plan should be supported by an explanatory statement which contains an adequate explanation of the development proposal, including such information as land tenure, relevant lease conditions, existing conditions of the site, the character of the site in relation to the surrounding areas, principles of layout design, major development parameters, design population, types of GIC facilities, and recreational and open space facilities.

(Please see next page)

COMPREHENSIVE DEVELOPMENT AREA (Cont'd)

Remarks (Cont'd)

- (c) On land designated "Comprehensive Development Area (1)" and "Comprehensive Development Area (2)" on Kam Hang Road, no new development, or addition, alteration and/or modification to or redevelopment of an existing building shall result in a total development and/or redevelopment in excess of a maximum plot ratio of 3 and the maximum building height in terms of metres above Principal Datum as stipulated on the Plan, *or the plot ratio and height of the existing building, whichever is the greater*. In determining the maximum plot ratio, any floor space that is constructed or intended for use solely as GIC facilities, as required by the Government, may be disregarded.
- (d) On land designated "Comprehensive Development Area (3)" to the south of Kwu Tung Road and to the west of Hang Tau Road, no new development, or addition, alteration and/or modification to or redevelopment of an existing building shall result in a total development and/or redevelopment in excess of a maximum plot ratio of 2.04, ~~a maximum site coverage of 25% and at the~~ maximum building height *in terms of metres above Principal Datum as stipulated on the Plan, or the plot ratio and height of the existing building, whichever is the greater*. ~~of 3 storeys including car park.~~
- (e) On land designated "Comprehensive Development Area" to the north of Hang Tau Village fronting Hang Tau Road, no new development, or addition, alteration and/or modification to or redevelopment of an existing building shall result in a total development and/or redevelopment in excess of ~~a the~~ maximum plot ratio *specified below* ~~of 0.4, a maximum site coverage of 20% and a the~~ maximum building height ~~of 3 storeys including car park.~~ *stipulated on the Plan, or the plot ratio and height of the existing building, whichever is the greater:*

<u>Area</u>	<u>Maximum Domestic Plot Ratio</u>	<u>Maximum Non-Domestic Plot Ratio</u>
Area (a)	1.23	0.18
	<u>Maximum Plot Ratio</u>	
Area (b)	1.23	

- (f) In determining the maximum plot ratio/site coverage for the purposes of paragraphs (c), (d) and (e) above, any floor space that is constructed or intended for use solely as car park, loading/unloading bay, plant room, and caretaker's office, ~~or and~~ caretaker's quarters, ~~and/or~~ recreational facilities for the use and benefit of all the owners or occupiers of the domestic building or domestic part of the building, provided such uses and facilities are ancillary and directly related to the development or redevelopment, may be disregarded.
- (g) Based on the individual merits of a development or redevelopment proposal, minor relaxation of the plot ratio/site coverage *and/or* building height restrictions stated in paragraphs (c), (d) and (e) above may be considered by the Town Planning Board on application under section 16 of the Town Planning Ordinance.

RESIDENTIAL (GROUP C)

Column 1 Uses always permitted	Column 2 Uses that may be permitted with or without conditions on application to the Town Planning Board
Flat Government Use (Police Reporting Centre, Post Office only) House Utility Installation for Private Project	Ambulance Depot Eating Place Educational Institution # Government Refuse Collection Point Government Use (not elsewhere specified) # Institutional Use (not elsewhere specified) # Library Petrol Filling Station Place of Recreation, Sports or Culture Private Club Public Clinic Public Convenience Public Transport Terminus or Station Public Utility Installation # Public Vehicle Park (excluding container vehicle) Recyclable Collection Centre Religious Institution # Residential Institution Rural Committee/Village Office School # Shop and Services Social Welfare Facility # Training Centre

Planning Intention

This zone is intended primarily for low-rise, low-density residential developments where commercial uses serving the residential neighbourhood may be permitted on application to the Town Planning Board.

(Please see next page)

RESIDENTIAL (GROUP C) (Cont'd)

Remarks

- (a) No new development, or addition, alteration and/or modification to or redevelopment of an existing building (other than those annotated with #) shall result in a total development and/or redevelopment in excess of the maximum plot ratio, *the maximum* site coverage and *the maximum* building height specified below, or the plot ratio, site coverage and height of the building which was in existence on the date of the first publication in the Gazette of the notice of the interim development permission area plan, whichever is the greater:

<u>Sub-area</u>	<u>Maximum Plot Ratio</u>	<u>Maximum Site Coverage</u>	<u>Maximum Building Height</u>
R(C)1	0.43	20%	3 storeys (12.05m)
R(C)2	0.4	20%	3 storeys including car park
R(C)3	0.4	15%	3 storeys (9.5m)
R(C)4	0.35	20%	2 storeys over 1 storey car park
R(C)5	0.2	10%	2 storeys (7.6m)

- (b) In determining the maximum plot ratio/site coverage for the purposes of paragraph (a) above, any floor space that is constructed or intended for use solely as car park, loading/unloading bay, plant room, and caretaker's office, ~~and~~ caretaker's quarters, ~~and~~ recreational facilities for the use and benefit of all the owners or occupiers of the domestic building or domestic part of the building, provided such uses and facilities are ancillary and directly related to the development or redevelopment, may be disregarded.
- (c) Based on individual merits of a development or redevelopment proposal, minor relaxation of the plot ratio, site coverage *and/or* building height restrictions stated in paragraph (a) above may be considered by the Town Planning Board on application under section 16 of the Town Planning Ordinance.

RESIDENTIAL (GROUP D)

Column 1 Uses always permitted	Column 2 Uses that may be permitted with or without conditions on application to the Town Planning Board
Agricultural Use Government Use (Police Reporting Centre, Post Office only) House (Redevelopment; Addition, Alteration and/or Modification to existing house only) On-Farm Domestic Structure Rural Committee/Village Office	Eating Place Flat Government Refuse Collection Point Government Use (not elsewhere specified) # House (not elsewhere specified) Institutional Use (not elsewhere specified) # Library Place of Recreation, Sports or Culture Public Clinic Public Convenience Public Transport Terminus or Station Public Utility Installation # Public Vehicle Park (excluding container vehicle) Recyclable Collection Centre Religious Institution # Residential Institution # School # Shop and Services Social Welfare Facility # Utility Installation for Private Project

In addition, the following uses are always permitted
on the ground floor of a New Territories Exempted
House:

Eating Place
Library
School
Shop and Services

Planning Intention

This zone is intended primarily for improvement and upgrading of existing temporary structures within the rural areas through redevelopment of existing temporary structures into permanent buildings. It is also intended for low-rise, low-density residential developments subject to planning permission from the Town Planning Board.

(Please see next page)

RESIDENTIAL (GROUP D) (Cont'd)

Remarks

- (a) No addition, alteration and/or modification to or in-situ redevelopment of an existing temporary structure or an existing building (except to 'New Territories Exempted House' or to those annotated with #) shall result in a total development and/or redevelopment in excess of a maximum building area of 37.2m² and a maximum building height of 2 storeys (6m), or the building area and height of the building which was in existence on the date of the first publication in the Gazette of the notice of the interim development permission area plan, whichever is the greater.
- (b) On land designated "Residential (Group D)", no development including redevelopment for 'Flat' and 'House' (except 'New Territories Exempted House') uses, other than those to which paragraph (a) above shall apply, shall result in a development and/or redevelopment in excess of a maximum plot ratio of 0.4 and a maximum building height of 3 storeys (9m).
- (c) On land designated "Residential (Group D)1", no development including redevelopment for 'Flat' and 'House' (except 'New Territories Exempted House') uses, other than those to which paragraph (a) above shall apply, shall result in a development and/or redevelopment in excess of a maximum plot ratio of 0.4 and a maximum building height of 3 storeys (9m). Any building development shall be located in Area (a) and no building development (except ancillary structures) is permitted in Area (b) which shall be designated as a landscaped area with ancillary car parking and utility installations.
- (d) In determining the maximum plot ratio for the purposes of paragraphs (b) and (c) above, any floor space that is constructed or intended for use solely as car park, loading/unloading bay, plant room, and caretaker's office, ~~or~~ **and** caretaker's quarters, ~~and/or~~ recreational facilities for the use and benefit of all the owners or occupiers of the domestic building or domestic part of the building, provided such uses and facilities are ancillary and directly related to the development or redevelopment, may be disregarded.
- (e) Based on the individual merits of a development or redevelopment proposal, minor relaxation of the plot ratio and/or building height restriction(s) stated in paragraphs (b) and (c) above may be considered by the Town Planning Board on application under section 16 of the Town Planning Ordinance.

VILLAGE TYPE DEVELOPMENT

Column 1 Uses always permitted	Column 2 Uses that may be permitted with or without conditions on application to the Town Planning Board
Agricultural Use Government Use (Police Reporting Centre, Post Office only) House (New Territories Exempted House only) On-Farm Domestic Structure Religious Institution (Ancestral Hall only) Rural Committee/Village Office	Burial Ground Eating Place Government Refuse Collection Point Government Use (not elsewhere specified) # House (not elsewhere specified) Institutional Use (not elsewhere specified) # Place of Recreation, Sports or Culture Public Clinic Public Convenience Public Transport Terminus or Station Public Utility Installation # Public Vehicle Park (excluding container vehicle) Religious Institution (not elsewhere specified) # Residential Institution # School # Shop and Services Social Welfare Facility # Utility Installation for Private Project

In addition, the following uses are always permitted on the ground floor of a New Territories Exempted House:

Eating Place
Library
School
Shop and Services

Planning Intention

The planning intention of this zone is to designate both existing recognised villages and areas of land considered suitable for village expansion. Land within this zone is primarily intended for development of Small Houses by indigenous villagers. It is also intended to concentrate village type development within this zone for a more orderly development pattern, efficient use of land and provision of infrastructures and services. Selected commercial and community uses serving the needs of the villagers and in support of the village development are always permitted on the ground floor of a New Territories Exempted House. Other commercial, community and recreational uses may be permitted on application to the Town Planning Board.

(Please see next page)

VILLAGE TYPE DEVELOPMENT (Cont'd)

Remarks

- (a) No new development, or addition, alteration and/or modification to or redevelopment of an existing building (except development or redevelopment to those annotated with #) shall result in a total development and/or redevelopment in excess of a maximum building height of 3 storeys (8.23m) or the height of the building which was in existence on the date of the first publication in the Gazette of the notice of the interim development permission area plan, whichever is the greater.
- (b) Based on the individual merits of a development or redevelopment proposal, minor relaxation of the building height restriction stated in paragraph (a) above may be considered by the Town Planning Board on application under section 16 of the Town Planning Ordinance.
- (c) Any filling of pond, including that to effect a change of use to any of those specified in Columns 1 and 2 above or the uses or developments always permitted under the covering Notes (except public works co-ordinated or implemented by Government, and maintenance, repair or rebuilding works), shall not be undertaken or continued on or after the date of the first publication in the Gazette of the notice of the interim development permission area plan without the permission from the Town Planning Board under section 16 of the Town Planning Ordinance.

GOVERNMENT, INSTITUTION OR COMMUNITY

Column 1 Uses always permitted	Column 2 Uses that may be permitted with or without conditions on application to the Town Planning Board
Ambulance Depot	Animal Boarding Establishment
Animal Quarantine Centre (in Government building only)	Animal Quarantine Centre (not elsewhere specified)
Broadcasting, Television and/or Film Studio	Columbarium
Eating Place (Canteen, Cooked Food Centre only)	Correctional Institution
Educational Institution	Crematorium
Exhibition or Convention Hall	Driving School
Field Study/Education/Visitor Centre	Eating Place (not elsewhere specified)
Government Refuse Collection Point	Flat
Government Use (not elsewhere specified)	Funeral Facility
Hospital	Helicopter Landing Pad
Institutional Use (not elsewhere specified)	Holiday Camp
Library	House (other than rebuilding of New Territories Exempted House or replacement of existing domestic building by New Territories Exempted House permitted under the covering Notes)
Market	Off-course Betting Centre
Place of Recreation, Sports or Culture	Office
Public Clinic	Petrol Filling Station
Public Convenience	Place of Entertainment
Public Transport Terminus or Station	Private Club
Public Utility Installation	Radar, Telecommunications Electronic Microwave Repeater, Television and/or Radio Transmitter Installation
Public Vehicle Park (excluding container vehicle)	Refuse Disposal Installation (Refuse Transfer Station only)
Recyclable Collection Centre	Residential Institution
Religious Institution	Sewage Treatment/Screening Plant
Research, Design and Development Centre	Shop and Services (not elsewhere specified)
Rural Committee/Village Office	Utility Installation for Private Project
School	Zoo
Service Reservoir	
Social Welfare Facility	
Training Centre	
Wholesale Trade	

Planning Intention

This zone is intended primarily for the provision of Government, institution or community facilities serving the needs of the local residents and/or a wider district, region or the territory. It is also intended to provide land for uses directly related to or in support of the work of the Government, organizations providing social services to meet community needs, and other institutional establishments.

OPEN SPACE

Column 1 Uses always permitted	Column 2 Uses that may be permitted with or without conditions on application to the Town Planning Board
Aviary Barbecue Spot Bathing Beach Field Study/Education/Visitor Centre Park and Garden Pavilion Pedestrian Area Picnic Area Playground/Playing Field Public Convenience Sitting Out Area Zoo	Eating Place Government Refuse Collection Point Government Use (not elsewhere specified) Holiday Camp Place of Entertainment Place of Recreation, Sports or Culture Private Club Public Transport Terminus or Station Public Utility Installation Public Vehicle Park (excluding container vehicle) Religious Institution Service Reservoir Shop and Services Tent Camping Ground Utility Installation for Private Project

Planning Intention

This zone is intended primarily for the provision of outdoor open-air public space for active and/or passive recreational uses serving the needs of local residents as well as the general public.

Remarks

Any filling of pond or excavation of land, including that to effect a change of use to any of those specified in Columns 1 and 2 above or the uses or developments always permitted under the covering Notes (except public works co-ordinated or implemented by Government, and maintenance, repair or rebuilding works), shall not be undertaken or continued on or after the date of the first publication in the Gazette of the notice of the interim development permission area plan without the permission from the Town Planning Board under section 16 of the Town Planning Ordinance.

RECREATION

Column 1 Uses always permitted	Column 2 Uses that may be permitted with or without conditions on application to the Town Planning Board
Agricultural Use Barbecue Spot Field Study/Education/Visitor Centre Government Use (Police Reporting Centre only) Holiday Camp On-Farm Domestic Structure Picnic Area Place of Recreation, Sports or Culture Public Convenience Rural Committee/Village Office Tent Camping Ground	Animal Boarding Establishment Broadcasting, Television and/or Film Studio Eating Place Flat Golf Course Government Refuse Collection Point Government Use (not elsewhere specified) Helicopter Landing Pad Hotel House (other than rebuilding of New Territories Exempted House or replacement of existing domestic building by New Territories Exempted House permitted under the covering Notes) Place of Entertainment Private Club Public Transport Terminus or Station Public Utility Installation Public Vehicle Park (excluding container vehicle) Religious Institution Residential Institution Shop and Services Theme Park Utility Installation for Private Project Zoo

Planning Intention

This zone is intended primarily for recreational developments for the use of the general public. It encourages the development of active and/or passive recreation and tourism/eco-tourism. Uses in support of the recreational developments may be permitted subject to planning permission.

(Please see next page)

RECREATION (Cont'd)

Remarks

- (a) No residential development (except 'New Territories Exempted House') shall result in a total development in excess of a maximum plot ratio of 0.2 and a maximum building height of 2 storeys (6m).
- (b) Based on the individual merits of a development or redevelopment proposal, minor relaxation of the plot ratio and/or building height restrictions stated in paragraph (a) above may be considered by the Town Planning Board on application under section 16 of the Town Planning Ordinance.
- (c) Any filling of pond or excavation of land, including that to effect a change of use to any of those specified in Columns 1 and 2 above or the uses or developments always permitted under the covering Notes (except public works co-ordinated or implemented by Government, and maintenance, repair or rebuilding works), shall not be undertaken or continued on or after the date of the first publication in the Gazette of the notice of the interim development permission area plan without the permission from the Town Planning Board under section 16 of the Town Planning Ordinance.

AGRICULTURE

Column 1 Uses always permitted	Column 2 Uses that may be permitted with or without conditions on application to the Town Planning Board
Agricultural Use Government Use (Police Reporting Centre only) On-Farm Domestic Structure Public Convenience Religious Institution (Ancestral Hall only) Rural Committee/Village Office	Animal Boarding Establishment Barbecue Spot Burial Ground Field Study/Education/Visitor Centre Government Refuse Collection Point Government Use (not elsewhere specified) House (New Territories Exempted House only, other than rebuilding of New Territories Exempted House or replacement of existing domestic building by New Territories Exempted House permitted under the covering Notes) Picnic Area Place of Recreation, Sports or Culture (Horse Riding School, Hobby Farm, Fishing Ground only) Public Utility Installation Religious Institution (not elsewhere specified) School Utility Installation for Private Project

Planning Intention

This zone is intended primarily to retain and safeguard good quality agricultural land/farm/fish ponds for agricultural purposes. It is also intended to retain fallow arable land with good potential for rehabilitation for cultivation and other agricultural purposes.

(Please see next page)

AGRICULTURE (Cont'd)

Remarks

- (a) Any filling of pond, including that to effect a change of use to any of those specified in Columns 1 and 2 above or the uses or developments always permitted under the covering Notes (except public works co-ordinated or implemented by Government, and maintenance, repair or rebuilding works), shall not be undertaken or continued on or after the date of the first publication in the Gazette of the notice of the ~~Kwu Tung South Interim Development Permission Area Plan~~/~~Pat Heung Interim Development Permission Area Plan~~ without the permission from the Town Planning Board under section 16 of the Town Planning Ordinance.
- (b) Any filling of land, including that to effect a change of use to any of those specified in Columns 1 and 2 above or the uses or developments always permitted under the covering Notes (except public works co-ordinated or implemented by Government, and maintenance, repair or rebuilding works), shall not be undertaken or continued on or after the date of the first publication in the Gazette of the notice of the draft Kwu Tung South Outline Zoning Plan No. S/NE-KTS/10 without the permission from the Town Planning Board under section 16 of Town Planning Ordinance. This restriction does not apply to filling of land specifically required under prior written instructions of Government department(s) or for the purposes specified below:
 - (i) laying of soil not exceeding 1.2m in thickness for cultivation; or
 - (ii) construction of any agricultural structure with prior written approval issued by the Lands Department.

GREEN BELT

Column 1 Uses always permitted	Column 2 Uses that may be permitted with or without conditions on application to the Town Planning Board
Agricultural Use Barbecue Spot Government Use (Police Reporting Centre only) Nature Reserve Nature Trail On-Farm Domestic Structure Picnic Area Public Convenience Tent Camping Ground Wild Animals Protection Area	Animal Boarding Establishment Broadcasting, Television and/or Film Studio Burial Ground Columbarium (within a Religious Institution or extension of existing Columbarium only) Crematorium (within a Religious Institution or extension of existing Crematorium only) Field Study/Education/Visitor Centre Golf Course Government Refuse Collection Point Government Use (not elsewhere specified) Helicopter Landing Pad Holiday Camp House (other than rebuilding of New Territories Exempted House or replacement of existing domestic building by New Territories Exempted House permitted under the covering Notes) Petrol Filling Station Place of Recreation, Sports or Culture Public Transport Terminus or Station Public Utility Installation Public Vehicle Park (excluding container vehicle) Radar, Telecommunications Electronic Microwave Repeater, Television and/or Radio Transmitter Installation Religious Institution Residential Institution Rural Committee/Village Office School Service Reservoir Social Welfare Facility Utility Installation for Private Project

Planning Intention

The planning intention of this zone is primarily for defining the limits of urban and sub-urban development areas by natural features and to contain urban sprawl as well as to provide passive recreational outlets. There is a general presumption against development within this zone.

(Please see next page)

GREEN BELT (Cont'd)

Remarks

Any filling of land/pond or excavation of land, including that to effect a change of use to any of those specified in Columns 1 and 2 above or the uses or developments always permitted under the covering Notes (except public works co-ordinated or implemented by Government, and maintenance, repair or rebuilding works), shall not be undertaken or continued on or after the date of the first publication in the Gazette of the notice of the ~~Kwu Tung South Interim Development Permission Area Plan~~/~~Pat Heung Interim Development Permission Area Plan~~ without the permission from the Town Planning Board under section 16 of the Town Planning Ordinance.

DRAFTAPPROVED KWU TUNG SOUTH OUTLINE ZONING PLAN NO. S/NE-KTS/184

EXPLANATORY STATEMENT

Approved-Draft Kwu Tung South Outline Zoning Plan No. S/NE-KTS/184

Explanatory Statement

<u>CONTENTS</u>	<u>Page</u>
1. INTRODUCTION	1
2. AUTHORITY FOR THE PLAN AND PROCEDURE	1
3. OBJECT OF THE PLAN	3
4. NOTES OF THE PLAN	3
5. THE PLANNING SCHEME AREA	3
6. POPULATION	4
7. OPPORTUNITIES AND CONSTRAINTS	4
8. GENERAL PLANNING INTENTION	5
9. LAND USE ZONINGS	
9.1 Comprehensive Development Area	6
9.2 Residential (Group C)	8
9.3 Residential (Group D)	89
9.4 Village Type Development	910
9.5 Government, Institution or Community	10
9.6 Open Space	1011
9.7 Recreation	1011
9.8 Agriculture	1112
9.9 Green Belt	12
10. CULTURAL HERITAGE	12
11. COMMUNICATIONS	12
12. UTILITY SERVICES	13
13. IMPLEMENTATION	14
14. PLANNING CONTROL	14

APPROVED DRAFT KWU TUNG SOUTH OUTLINE ZONING PLAN NO.
S/NE-KTS/18A

(Being an Approved *a Draft* Plan for the Purposes of the Town Planning Ordinance)

EXPLANATORY STATEMENT

Note : For the purposes of the Town Planning Ordinance, this statement shall not be deemed to constitute a part of the Plan.

1. **INTRODUCTION**

This Explanatory Statement is intended to assist an understanding of the approved *draft* Kwu Tung South Outline Zoning Plan (OZP) No. S/NE-KTS/18A. It reflects the planning intentions and objectives of the Town Planning Board (the Board) for various land use zonings of the Plan.

2. **AUTHORITY FOR THE PLAN AND PROCEDURE**

- 2.1 The Kwu Tung South OZP covered the land previously included in the Kwu Tung South Interim Development Permission Area (IDPA) Plan No. IDPA/NE-KTS/1 and a piece of land previously included in the Pat Heung IDPA Plan No. IDPA/YL-PH/1, both of which were prepared by the Director of Planning, and notified in the Gazette on 17 August 1990 and 5 October 1990 respectively. This land was subsequently included in the draft Kwu Tung South Development Permission Area (DPA) Plan No. DPA/NE-KTS/1 which was prepared by the Board and exhibited for public inspection under section 5 of the Town Planning Ordinance (the Ordinance) on 12 July 1991.
- 2.2 On 17 May 1993, under the power delegated by the then Governor, the then Secretary for Planning, Environment and Lands directed the Board, under section 3(1)(a) of the Ordinance, to prepare an OZP for the area of Kwu Tung South.
- 2.3 On 22 February 1994, the then Governor in Council, under section 9(1)(a) of the Ordinance, approved the draft Kwu Tung South DPA Plan, which was subsequently renumbered as DPA/NE-KTS/2.
- 2.4 On 3 June 1994, the draft Kwu Tung South OZP No. S/NE-KTS/1 was exhibited for public inspection under section 5 of the Ordinance. The OZP was subsequently amended twice and exhibited for public inspection under section 7 of the Ordinance.
- 2.5 On 9 February 1999, the Chief Executive in Council (CE in C), under section 9(1)(a) of the Ordinance, approved the draft Kwu Tung South OZP, which was renumbered as S/NE-KTS/4. On 22 June 1999, the CE in C referred the approved OZP to the Board for amendment under section 12(1)(b)(ii) of the Ordinance. The OZP was subsequently amended and exhibited for public inspection under section 12(3) of the Ordinance.
- 2.6 On 27 June 2000, the CE in C, under section 9(1)(a) of the Ordinance, approved the draft Kwu Tung South OZP, which was subsequently

renumbered as S/NE-KTS/6. On 28 May 2002, the CE in C referred the approved OZP to the Board for amendment under section 12(1)(b)(ii) of the Ordinance. The OZP was subsequently amended and exhibited for public inspection under section 5 of the Ordinance.

- 2.7 On 29 April 2003, the CE in C, under section 9(1)(a) of the Ordinance, approved the draft Kwu Tung South OZP, which was subsequently renumbered as S/NE-KTS/8. On 9 December 2003, the CE in C referred the approved OZP to the Board for amendment under section 12(1)(b)(ii) of the Ordinance. The OZP was subsequently amended three times to incorporate amendments to the Notes of the OZP.
- 2.8 On 17 October 2006, the CE in C, under section 9(1)(a) of the Ordinance, approved the draft Kwu Tung South OZP, which was subsequently renumbered as S/NE-KTS/12. On 17 April 2012, the CE in C referred the approved OZP to the Board for amendment under section 12(1)(b)(ii) of the Ordinance. The OZP was subsequently amended and exhibited under section 5 of the Ordinance.
- 2.9 On 7 January 2014, the CE in C, under section 9(1)(a) of the Ordinance, approved the draft Kwu Tung South OZP, which was subsequently renumbered as S/NE-KTS/14. On 16 August 2016, the CE in C referred the approved OZP to the Board for amendment under section 12(1)(b)(ii) of the Ordinance. The OZP was subsequently amended and exhibited under section 5 of the Ordinance.
- 2.10 On 30 January 2018, the CE in C, under section 9(1)(a) of the Ordinance, approved the draft Kwu Tung South OZP, which was subsequently renumbered as S/NE-KTS/16. On 9 February 2018, the approved Kwu Tung South OZP No. S/NE-KTS/16 was exhibited for public inspection under section 9(5) of the Ordinance.
- 2.11 On 25 August 2020, the CE in C referred the approved Kwu Tung South OZP No. S/NE-KTS/16 to the Board for amendment under section 12(1)(b)(ii) of the Ordinance. The reference back of the OZP was notified in the Gazette on 4 September 2020 under section 12(2) of the Ordinance.
- ~~2.12 On 5 March 2021, the draft Kwu Tung South OZP No. S/NE-KTS/17 was exhibited for public inspection under section 5 of the Ordinance. The major amendments incorporated on the Plan include the rezoning of a site on Kam Hang Road near Kam-Tsin village from mainly "Comprehensive Development Area" ("CDA") to "CDA(1)"; rezoning of a site on Kam Hang Road near Kwu Tung Road from mainly "Recreation" ("REC") to "CDA(2)"; and rezoning of two sites occupied by existing residential developments from "Green Belt" ("GB") and mainly "CDA" respectively to "Residential (Group C)2" ("R(C)2"). After giving consideration to the representations and comments on 3 September 2021, the Board decided not to propose any amendment to the draft OZP to meet the representations.~~
- 2.123 On 4 January 2022, the CE in C, under section 9(1)(a) of the Ordinance, approved the draft Kwu Tung South OZP, which was subsequently renumbered as S/NE-KTS/18. On 14 January 2022, the approved Kwu Tung South OZP No. S/NE-KTS/18 (the Plan) was exhibited for public inspection under section 9(5) of the Ordinance.

- 2.13 *On 10 January 2023, the CE in C referred the approved Kwu Tung South OZP No. S/NE-KTS/18 to the Board for amendment under section 12(1)(b)(ii) of the Ordinance. The reference back of the OZP was notified in the Gazette on 20.1.2023 under section 12(2) of the Ordinance.*
- 2.14 *On XX May 2023, the draft Kwu Tung South OZP No. S/NE-KTS/19 (the Plan) was exhibited for public inspection under section 5 of the Ordinance. The major amendments incorporated on the Plan include rezoning of a site to the south of Kwu Tung Road from mainly "Comprehensive Development Area" ("CDA") to "CDA(3)" zone; and dividing a "CDA" site to the north of Hang Tau Village into two areas, i.e. Area (a) and Area (b), for separate developments.*

3. OBJECT OF THE PLAN

- 3.1 The object of the Plan is to indicate the broad land use zonings for the area of Kwu Tung South so that development and redevelopment within the Area can be put under statutory planning control. It also provides a planning framework for preparing more detailed non-statutory plans which form the basis for public works planning and site reservation for various uses.
- 3.2 The Plan is to illustrate the broad principles of development and planning control only. It is a small-scale plan and the road alignments and boundaries between the land use zones may be subject to minor alternations as detailed planning proceeds.
- 3.3 Since the Plan is to show broad land use zonings, there would be situations in which small strips of land not intended for building development purposes and carry no development right under the lease, such as the areas restricted for garden, slope maintenance and access road purposes, are included in the residential zones. The general principle is that such areas should not be taken into account in plot ratio and site coverage calculation. Development within residential zones should be restricted to building lots carrying development right in order to maintain the character and amenity of the area and not to overload the road network in this area.

4. NOTES OF THE PLAN

- 4.1 Attached to the Plan is a set of Notes which shows the types of uses or developments which are always permitted within the Planning Scheme Area (the Area) and in particular zones and which may be permitted by the Board, with or without conditions, on application. The provision for application for planning permission under section 16 of the Ordinance allows greater flexibility in land use planning and control of development to meet the changing needs.
- 4.2 For the guidance of the general public, a set of definitions that explains some of the terms used in the Notes may be obtained from the Technical Services Division of the Planning Department and can be downloaded from the Board's website at <http://www.info.gov.hk/tpb>.

5. THE PLANNING SCHEME AREA

- 5.1 The Area covered by the Plan has an area of about 525 *hectares* (ha). It is bounded by the Hong Kong Golf Club in the east, Fanling Highway in the north, Ki Lun Shan (Hadden Hill) in the west and the Lam Tsuen Country Park in the south. The boundary of the Area is shown by a heavy broken line on the Plan.
- 5.2 The Area is traversed by the Tam Shui Hang, the watercourse which flows from the upland areas in the south and meanders through the Area, before it joins Sheung Yue Ho (River Beas) and then runs downstream to Kwu Tung in the north and further to Shenzhen River. On both sides of the rivers are a number of fish ponds and flat land for agricultural use. The Area is generally flat with a number of isolated knolls scattered inside the Area. The highest point is about 50 ~~metres~~ above Principal Datum (mPD) located near Hang Tau.
- 5.3 The Area is mainly rural in character with flat agricultural land intermixed with a number of recognised villages. The main economic activities have undergone some changes in recent years, i.e. agricultural land has been converted to other land uses. At present, the Area consists of agricultural, informal industrial and open storage uses. Agricultural activities including poultry farming, livestock keeping, pond culture and *extensive crop* cultivation are mainly found in the central and southern parts of the Area such as Tsiu Keng and Cheung Lek. *Agricultural infrastructures such as irrigation facilities and farm access are generally available in the area. The area can be used for agricultural activities such as open-field cultivation, greenhouses, plant nurseries and hydroponic farms.* Some rural workshops are found mainly in the northern part of the Area operating in temporary structures and intermixed with squatter huts. Some areas accessible by road are used for various kinds of storages and open storages.
- 5.4 The main access to the northern part of the Area is via the Castle Peak Road - Kwu Tung section with connections to a number of village access roads penetrating to the inner south of the Area such as Hang Tau Road and Kam Tsin Road. The southern and eastern parts of the Area are accessible by the Fan Kam Road. In general, the whole Area is served by existing van tracks with connections to the main roads.

6. POPULATION

Based on the 2016 Population By-census, the population of the Area was estimated by the Planning Department as about 12,050 persons. It is estimated that the total planned population would be about **31,800** persons.

7. OPPORTUNITIES AND CONSTRAINTS

7.1 Opportunities

- 7.1.1 At present, the Area is connected to other parts of the New Territories by Fan Kam Road and Castle Peak Road. The Feasibility Study for widening of Fan Kam Road has been completed. Subject to availability of resources, future review and confirmation by the authority, the existing 5.5m wide single carriageway would be ~~widened~~*upgraded* to a standard 7.3m wide single 2-lane carriageway

with 2m wide footpath on both sides *where possible* with a view to enhancing the safety and capacity *traffic efficiency* of the road.

- 7.1.2 The planned Agricultural Park (Agri-Park) to provide about 80 ha farmland is located in the southern part of the Area. The Agri-Park aims to help nurture agro-technology and knowledge on modern farm management. The Agri-Park will be developed in 2 phases. Phase 1 will be developed in a relatively small scale (about 11 ha) with a view to enabling its partial commissioning for use by farmers as early as possible. The construction works of Agri-Park Phase 1 is expected to complete in phases between 2021 and 2023.
- 7.1.3 Further north across Fanling Highway is the Kwu Tung North New Development Area (NDA). It would be developed as a mixed development node providing medium to high density public and private housing, commercial and research & development uses, as well as land for ecological conservation. Upon full development, the Kwu Tung North NDA will have a total population of about 119,700 ~~139,700~~.

7.2 Constraints

- 7.2.1 The Area lies outside the Fanling/Sheung Shui New Town and those parts of the Area further away from main roads are not readily accessible by vehicles. New roads are required or the existing roads needed to be improved in order to accommodate more intensive developments.
- 7.2.2 Only limited places in the northern part of the Area are served by public sewers. The Area falls within the Deep Bay catchment area. Therefore, no additional pollution loading should be discharged into Deep Bay as a result of any new developments. Depending on the availability of public sewer in the future, the lack of sewerage infrastructure may pose a constraint to new development in the area. Advice from the Environmental Protection Department (*EPD*) should be sought in assessing the sewerage implications of the proposed development.
- 7.2.3 Fanling Highway is a busy trunk road which generates severe noise impact and potential vehicular emissions impact to the adjoining residential developments. All residential developments fronting Fanling Highway should have a set-back area to provide an environmental buffer as recommended in the Hong Kong Planning Standards and Guidelines (HKPSG). The reduction in noise level can also be achieved by using noise tolerant or self-protective design buildings or screening structures.
- 7.2.4 Areas close to Sheung Yue River and Tam Shui Hang as well as some village areas are flood prone. Drainage impact assessment (DIA) may be required for some proposed developments.
- 7.2.5 Existing built or natural constraints including permitted burial ground are found in the Area. It is important that the integrity of these areas be maintained where possible.

7.2.6 The southern part of the Area is oversailed by a section of the Shatin-Yuen Long 400kV overhead lines. Relevant guidelines in Chapter 7 of the HKPSG regarding building developments in the vicinity of the 400kV overhead lines and safety clearances from these lines should be observed.

7.2.7 There is a 10m waterworks reserve (WWR) for the Dongjiang watermain along Fan Kam Road. It is important to ensure proper protection to this Dongjiang watermain and approval from the Director of Water Supplies should be sought for any works, access or development encroaching onto the WWR.

8. GENERAL PLANNING INTENTION

8.1 The Area lies outside the Fanling/Sheung Shui New Town and the Kwu Tung North NDA which will be the extension of the above-mentioned New Town. High priority should be accorded to continue development and intensification of residential uses in the New Town areas. In rural areas, development should concentrate on identified residential nodes and village settlements. In considering infrastructure and capacity constraints in the Area, a limited growth on identified area to minimise potential adverse impact on existing settlements would be appropriate.

8.2 As reflected in the land use zonings, residential development would generally be contained in areas in close proximity to Fanling Highway. Existing recognised villages are designated for village type development so as to preserve the characters of these villages. Extensive areas in the central and southern parts of the Area are under active cultivation and these areas would be retained for agricultural purpose. Agri-Park is proposed in the southern part of this Area. Areas adjacent to Ki Lun Shan (Hadden Hill) and Hong Kong Golf Club are considered of high recreational and/or landscape values and therefore they will be protected and only limited development would be considered.

9. LAND USE ZONINGS

9.1 Comprehensive Development Area ("CDA") : Total Area 9,649.67 ha

9.1.1 This zone is intended for comprehensive development/*redevelopment* of the area for residential with the provision of open space and other supporting facilities. The zoning is to facilitate appropriate planning control over the development mix, scale, design and layout of development, taking account of various environmental, traffic, infrastructure and other constraints.

9.1.2 To provide flexibility for innovative design adapted to the characteristics of particular sites, minor relaxation of the plot ratio, ~~site coverage~~ and/or building height restriction(s) may be considered by the Board through the planning permission system. Each proposal will be considered on its individual planning merits.

9.1.3 Pursuant to section 4A(1) of the Ordinance, any development within the "CDA" zone will require approval of the Board by way of a

planning application under section 16 of the Ordinance. A Master Layout Plan (MLP) should be submitted in accordance with the requirements as specified in the Notes of the Plan for the approval of the Board pursuant to section 4A(2) of the Ordinance. A copy of the approved MLP will be made available for public inspection in the Land Registry pursuant to section 4A(3) of the Ordinance.

“CDA(1)” on Kam Hang Road near Kam Tsin Village

- 9.1.4 A site with an area of about 3.75 ha on Kam Hang Road near Kam Tsin village, Sheung Shui, is zoned “CDA(1)”. The site is largely vacant with some structures and partly used for open storage use. Located at the north-eastern part of the site is an orchard with mature fruit trees of high amenity and landscape value. It is considered that the orchard should be preserved and any development at the site should not adversely affect the amenity and landscape value of the orchard.
- 9.1.5 It is the planning intention to encourage comprehensive residential development at this site with the preservation of the existing orchard at the north-eastern part of the site and provision of social welfare facility. Development *or redevelopment* within this site is subject to a maximum plot ratio of 3 and a maximum building height of 75mPD, *or the plot ratio and height of the existing building, whichever is the greater*. In order to facilitate provision of Government, institution or community (GIC) facilities, in determining the maximum plot ratio of the development and/or redevelopment, any floor space that is constructed or intended for use solely as GIC facilities, as required by the Government, may be disregarded.

“CDA(2)” on Kam Hang Road near Kwu Tung Road

- 9.1.6 A site with an area of about 2.08 ha located on Kam Hang Road to the east of Kwu Tung Road, Sheung Shui, is zoned “CDA(2)”. The site is partly hard paved and partly occupied by plant nursery, fallow farmland, man-made fish ponds and domestic structures.
- 9.1.7 It is the planning intention to encourage comprehensive residential development at this site with the provision of social welfare facility. Development *or redevelopment* within this site is subject to a maximum plot ratio of 3 and a maximum building height of 75mPD, *or the plot ratio and height of the existing building, whichever is the greater*. In order to facilitate provision of GIC facilities, in determining the maximum plot ratio of the development and/or redevelopment, any floor space that is constructed or intended for use solely as GIC facilities, as required by the Government, may be disregarded.

“CDA(3)” site to the South of Kwu Tung Road and to the West of Hang Tau Road

- 9.1.8 A site with an area of about ~~1.94~~^{1.97} ha located to the south of Kwu Tung Road and to the west of Hang Tau Road is zoned “CDA(3)”. The western boundary of the site encroaches upon a mitigation woodland and wetland maintained by the Agriculture, Fisheries and Conservation Department under the Rural Drainage Rehabilitation

Scheme for River Beas. Any development at the site should not adversely affect the ecological, amenity and landscape value of the mitigation woodland and wetland. If the development on-site would unavoidably affect the existing mitigation woodland and wetland, the applicant should also submit a ***technical assessment(s) including ecological impact assessment and/or compensatory proposal(s)*** with implementation arrangements ***such as tree buffer and appropriate blocking layout to minimise the disturbance to the neighbouring habitat*** mitigate the potential impacts on the mitigation woodland and wetland. The site abuts Hang Tau Road and is subject to traffic noise impacts and potential vehicular emissions impact as well as other constraints such as inadequate drainage and sewerage facilities.

- 9.1.9 Development ***or redevelopment*** within this site is subject to a maximum plot ratio of 2.0-4.0, a maximum site coverage of 25% and a maximum building height of 3 storeys including car park ***70mPD, or the plot ratio and height of the existing building, whichever is the greater. The plot ratio control under this zone is regarded as being stipulated in a "new or amended statutory plan" according to the Joint Practice Note No. 4 "Development Control Parameters Plot Ratio/Gross Floor Area", and shall be subject to the streamlining arrangements stated therein.***

"CDA" site-fronting Hang Tau Road

- 9.1.10 A site with an area of about 1.87 ha fronting Hang Tau Road in Hang Tau Tai Po is zoned "CDA". The site is predominantly vacant whereas the north-eastern part is occupied by some temporary domestic structures. As advised by the Transport Department, future developments in the site should be set back to make allowance for future widening of Hang Tau Road, such as provision of standard footpaths and 7.3m wide single two-way carriageway in accordance with the requirements of HKPSG.
- 9.1.11 ***This site is divided into two areas, i.e. Area (a) and Area (b). Area (a) is intended for residential use with the provision of retail facilities and a residential care home for the elderly (RCHE); Area (b) is intended for a separate residential development to facilitate the phased development of the "CDA" zone. Development or redevelopment within this site Area (a) is subject to a maximum domestic plot ratio of 1.23, a maximum non-domestic plot ratio of 0.18-0.4, a maximum site coverage of 20% and a maximum building height of 3 storeys including car park 41mPD, or the plot ratio and height of the existing building, whichever is the greater. The non-domestic plot ratio of 0.18 is for retail facilities and a RCHE to be provided at Area (a). Development within Area (b) is subject to a maximum plot ratio of 1.23 and a maximum building height of 34mPD, or the plot ratio and height of the existing building, whichever is the greater. The plot ratio control under this zone is regarded as being stipulated in a "new or amended statutory plan" according to the Joint Practice Note No. 4 "Development Control Parameters Plot Ratio/Gross Floor Area", and shall be subject to the streamlining arrangements stated therein.***

- 9.2 Residential (Group C) ("R(C)") : Total Area 47.96 ha

- 9.2.1 This zone is intended primarily for low-rise, low-density residential developments where commercial uses serving the residential neighbourhood may be permitted on application to the Board. There are three sites within the "R(C)" zone not yet developed for residential use. The "R(C)2" site to the east of Hang Tau Road is mainly occupied by temporary domestic structures and temporary industrial use. The "R(C)2" site sandwiched between Fan Kam Road and The Green is mainly occupied by warehouses and repair workshops. The "R(C)3" site sandwiched between Fan Kam Road and Miami Crescent is mainly vacant and covered by weeds. The other areas zoned "R(C)" mainly reflect the existing residential developments developed based on their approved schemes.
- 9.2.2 Residential sites adjacent to Fanling Highway and Fan Kam Road, as advised by the ~~Environmental Protection Department~~ **EPD**, would be affected by the traffic noise and potential vehicular emissions impact. In developing these sites, those residential developments fronting Fanling Highway and Fan Kam Road should have a set-back area to provide an environmental buffer as recommended in the HKPSG. Also, developers should be required to incorporate sufficient noise mitigation measures to the satisfaction of concerned Government departments during land exchange and/or lease modification applications.
- 9.2.3 Nine sites near Kwu Tung Road, Kam Tsin Road, Kam Chui Road and Hang Tau Road and three sites at Fan Kam Road near Lin Tong Mei are under this zoning. The plot ratio and site coverage permitted within this zone fall within a range of 0.2 to 0.43 and 10% to 20% respectively. The area zoned "R(C)" is divided into five sub-zones, namely "R(C)1" to "R(C)5". Developments under different sub-areas are subject to specific height control as well as site coverage and plot ratio restrictions as stipulated in the Notes for the "R(C)" zone. To provide flexibility for innovative design adapted to the characteristics of particular sites, minor relaxation of the plot ratio, site coverage and building height restrictions may be considered by the Board through the planning permission system. Each proposal will be considered on its individual planning merits.

9.3 Residential (Group D) ("R(D)") : Total Area 6.54 ha

- 9.3.1 The planning intention of this zone is primarily to improve and upgrade the existing temporary structures within the rural area through redevelopment of existing temporary structures into permanent buildings. Replacement housing for temporary structures shall not result in a total redevelopment in excess of a maximum building area of 37.2m² and a maximum building height of 2 storeys (6m).
- 9.3.2 Apart from the intention of residential upgrading, low-rise and low-density residential development may be permitted on application to the Board. In keeping with the rural character and low-density developments including village houses in the locality, residential development (other than New Territories Exempted House) shall not result in a total development in excess of a maximum plot ratio of 0.4 and a maximum building height of 3 storeys (9m). Generally, the applicant has to prove to the Board that the proposed development

would be acceptable from traffic, drainage, sewerage and environmental perspectives and will need to submit relevant technical assessments such as Traffic Impact Assessment (TIA), DIA, Sewerage Impact Assessment (SIA) and Environmental Assessment (EA) for consideration by the Board.

- 9.3.3 An area at Hang Tau Tai Po is zoned "R(D)". The area is currently occupied by low-rise and low-density domestic uses and vacant dilapidated structures in the eastern and northern portions, unused and vacant land in the central portion, and open storage yards, workshops and warehouses in the western portion. Development including redevelopment for 'Flat' and 'House' (except 'New Territories Exempted House') within "R(D)" zone is subject to a maximum plot ratio of 0.4 and a maximum building height of 3 storeys (9m).
- 9.3.4 An area to the immediate north of Hang Tau Village is zoned "R(D)1". Within "R(D)1", development including redevelopment for 'Flat' and 'House' (except 'New Territories Exempted House') is subject to a maximum plot ratio of 0.4 and a maximum building height of 3 storeys (9m). Any building development shall be located in Area (a) and no building development (except ancillary structures) is permitted in Area (b) which shall be designated as a landscaped area with ancillary car parking and utility installations.
- 9.3.5 To provide flexibility for innovative design adapted to the characteristics of particular sites, minor relaxation of the plot ratio and/or building height restriction(s) may be considered by the Board through the planning permission system. Each proposal will be considered on its individual planning merits.

9.4 Village Type Development ("V") : Total Area 43.90 ha

- 9.4.1 The planning intention of this zone is to designate both existing recognised villages and areas of land considered suitable for village expansion. Land within this zone is primarily intended for development of Small Houses by indigenous villagers. It is also intended to concentrate village type development within this zone for a more orderly development pattern, efficient use of land and provision of infrastructures and services. Selected commercial and community uses serving the needs of the villagers and in support of the village development are always permitted on the ground floor of a New Territories Exempted House. Other commercial, community and recreational uses may be permitted on application to the Board.
- 9.4.2 The boundaries of the "V" zones are drawn up having regard to the existing village 'environs', outstanding Small House applications, Small House demand forecast, topography and site constraints. Areas of difficult terrain, dense vegetation and streamcourses had been avoided as far as possible. Village expansion areas and other infrastructure improvements will be guided by detailed layout plans whenever applicable.
- 9.4.3 There are seven recognised villages in the Area, namely Kam Tsin, Hang Tau, Tong Kung Leng, Cheung Lek, Lin Tong Mei, Ying Pun and Tsiu Keng (including Tsiu Keng Pang Uk, Tsiu Keng Lo Wai, Tsiu

Keng San Wai and Tsiu Keng Chan Uk Po).

- 9.4.4 To provide flexibility for innovative design adapted to the characteristics of particular sites, minor relaxation of the building height restriction may be considered by the Board through the planning permission system. Each proposal will be considered on its individual planning merits.

9.5 Government, Institution or Community ("G/IC") : Total Area 8.48 ha

- 9.5.1 This zone is intended primarily for the provision of ~~Government, institution or community~~**GIC** facilities serving the needs of the local residents and/or a wider district, region or the territory. It is also intended to provide land for uses directly related to or in support of the work of the Government, organizations providing social services to meet community needs, and other institutional establishments. As detailed planning proceeds, other land may be designated from other uses to this category to meet the envisaged demands of the growing population of this Area.

- 9.5.2 Most of the "G/IC" sites are intended to reflect the existing land uses, such as the Kwu Tung Market, De La Salle Secondary School and the Tsiu Keng Shaft Raw Water Irrigation Pump House. The ex-Lady Ho Tung Welfare Centre (a Grade 2 historic building) is being converted to an eco-learn institute. The Grade 3 historic building Manor House also falls within this zone. The Antiquities and Monuments Office (AMO) ~~of the Leisure and Cultural Services Department (LCSD)~~ should be consulted on any development proposal which would affect the graded buildings.

9.6 Open Space ("O") : Total Area 2.43 ha

- 9.6.1 This zone is intended primarily for the provision of outdoor open-air public space for active and/or passive recreational uses serving the needs of local residents as well as the general public.
- 9.6.2 Three open space sites are designated on the OZP. The two reserved sites on the north-western part of the planning area are partly covered with trees. Another site located to the immediate west of Kam Tsin Village is intended to provide recreational opportunities to serve the local population.

9.7 Recreation ("REC") : Total Area 34.90 ha

- 9.7.1 This zone is intended primarily for recreational developments for the use of the general public. It encourages the development of active and/or passive recreation and tourism/eco-tourism. Uses in support of the recreational developments may be permitted subject to planning permission.
- 9.7.2 The areas which lie in close proximity to the Hong Kong Golf Club have been reserved for such purpose. Recreational uses include active recreation playground and holiday camp with sporting facilities which are always permitted within this zone. Private club would also be considered upon application to the Board on the basis that the proposed

development would not be incompatible with the rural character of the neighbourhood. Residential development which should be ancillary to recreational use may be permitted on application subject to the Board's approval. No residential development shall result in a total development in excess of a maximum plot ratio of 0.2 and a maximum building height of 2 storeys (6m). Generally, the applicant has to demonstrate to the Board that the proposed development would have no or minimal adverse impacts on the environment and infrastructure of the area. However, as part of the "REC" site near Ying Pun falls within the village 'environs', provision has been made in the Remarks of the Notes to allow for exemption for development of New Territories Exempted House from these restrictions.

9.7.3 At present, the "REC" site north of the stables of the Hong Kong Jockey Club (*the Club*) is used as a car park for the Club. Another "REC" site near Ying Pun is dominated by rural industrial workshops.

9.7.4 To provide flexibility for innovative design adapted to the characteristics of particular sites, minor relaxation of the plot ratio and/or building height restrictions may be considered by the Board through the planning permission system. Each proposal will be considered on its individual planning merits.

9.8 Agriculture ("AGR") : Total Area ~~229.08~~**229.07** ha

9.8.1 This zone is intended primarily to retain and safeguard good quality agricultural land/farm/fish ponds for agricultural purposes. It is also intended to retain fallow arable land with good potential for rehabilitation for cultivation and other agricultural purposes. According to the Director of Agriculture, Fisheries and Conservation (DAFC), all the actively cultivated agricultural land *and those fallow land with good agricultural infrastructures, such as irrigation facilities and farm access* within Kwu Tung South is worthy of preservation, *in particular that Kwu Tung South is an important agricultural area in Hong Kong where Agri-Park is also planned and located.* ~~The southern half of the Area around Cheung Lek and Tsiu Keng is classified as good agricultural land. The field condition and farm access are considered good. Agri-Park is also planned in Tsiu Keng.~~

9.8.2 The northern half of the Area around Kam Tsin and Hang Tau is classified as fair agricultural land. The land is largely covered with livestock sheds, squatters and temporary workshops/storage use.

9.8.3 As filling of land/pond may cause adverse drainage and environmental impacts on the adjacent areas, permission from the Board is required for such activities. However, filling of land specifically required under prior written instructions of Government department(s) or for the purposes of genuine agriculture practice including laying of soil not exceeding 1.2m in thickness for cultivation, and construction of agricultural structure with prior written approval from the Lands Department is exempted from the control.

9.9 Green Belt ("GB") : Total Area 133.83 ha

- 9.9.1 The intention of this zone is primarily for defining the limits of urban and sub-urban development areas by natural features and to contain urban sprawl as well as to provide passive recreational outlets. There is a general presumption against development within this zone. The zoned areas include the areas adjacent to the Ki Lun Shan (Hadden Hill), Fuk Tsuen Shan (Fir Hill) and Pak Tai To Yan. The permitted burial ground for indigenous villagers also falls within this zone. A vegetated area with mature woodland on the southern half of the planning area is also designated as "GB". This piece of land lies between the agricultural land to the north and the potential country park extension to the south and its boundary generally follows the existing footpath. The western fringe of the Area adjacent to Ki Lun Shan, which is a strategically significant conservation area, is also zoned "GB". Several isolated areas with heavy vegetation cover and trees are also zoned "GB" on the Plan. A large area to the immediate west of the Hong Kong Golf Club is zoned "GB" to avoid further degradation of the area.
- 9.9.2 Limited developments may be permitted if they are justified on strong planning grounds. Developments requiring planning permission from the Board will be assessed on their individual merits taking into account the relevant Town Planning Board Guidelines.
- 9.9.3 As filling of land/pond and excavation of land may cause adverse drainage impacts on the adjacent areas and adverse impacts on the natural environment, permission from the Board is required for such activities.

10. CULTURAL HERITAGE

There are one declared monument and five graded historic buildings located within the Area, which are worthy of preservation. The declared monument is Hau Mei Fung Ancestral Hall at Kam Tsin. The graded historic buildings are Hau Chung Fuk Tong Communal Hall (Grade 2) at Kam Tsin, Main Block and Bungalow of Lady Ho Tung Welfare Centre (both Grade 2) at Kwu Tung, Manor House (Grade 3) at Kwu Tung and Kam Tsin Lodge (Grade 2). On 19 March 2009, the Antiquities Advisory Board (AAB) released the list of 1,444 historic buildings, in which the buildings/structures within the Area have been accorded gradings. The AAB also released a number of new items in addition to the list of 1,444 historic buildings. These items are subject to the grading assessment by the AAB. Details of the list of 1,444 historic buildings and its new items have been uploaded onto the official website of the AAB at <http://www.aab.gov.hk>. Prior consultation with the ~~Antiquities and Monuments Office (AMO)~~ should be made if any development, redevelopment or rezoning proposals might affect the above declared monument, graded historic buildings/structures, new items pending grading assessment and their immediate environs.

11. COMMUNICATIONS

11.1 Road Network

- ~~11.1.1~~ The existing Fan Kam Road serving the south-eastern section of the Area is sub-standard and will need to be improved. As such, a road

reserve of 20m wide has been earmarked on the Plan. Moreover, subject to availability of resources, future review and confirmation by the authority, the existing 5.5m wide single carriageway of Fan Kam Road would be ~~widened~~**upgraded** to a standard 7.3m wide single 2-lane carriageway with 2m wide footpath on both sides **where possible** with a view to enhancing the safety and ~~capacity~~**traffic efficiency** of the road.

~~11.1.2 The van tracks at Hang Tau, Tsiu Keng, Kam Tsin and Cheung Lek may be extended/improved under the Rural Public Works.~~

11.2 Transport Provision

The area is served by public transport and mini-bus services.

12. UTILITY SERVICES

12.1 Water Supply

Fresh water supply is available to the Area via Kwu Tung Fresh Water Service Reservoir. Temporary mains fresh water for flushing is provided to the Area as supply of seawater for flushing is not available.

12.2 Sewerage and Drainage Systems

Only limited places in the northern part of the Area are served by public sewers. The Area falls within the Deep Bay catchment area. Therefore, new developments should fulfill the no net increase in pollution loads requirement in Deep Bay. Depending on the availability of public sewer in the future, the lack of sewerage infrastructure may form a constraint to new development in the area. Advice from the ~~Environmental Protection Department~~**EPD** should be sought in assessing the sewerage implications of the proposed development. SIAs may be required for some developments. However, there is a plan to provide public sewerage system for Kam Tsin, Tsiu Keng Lo Wai, Tsiu Keng Pang Uk, Tsiu Keng San Wai, Tsiu Keng Chan Uk Po and Ying Pun. The proposed work is subject to local support and fund availability and there is currently no concrete implementation timeline. In the meantime, individual developments will be required to provide on-site sewage treatment facilities and connections to the future sewer (if available) to the satisfaction of concerned Government departments such as the ~~Environmental Protection Department~~**EPD**. As for drainage, areas close to Sheung Yue River and Tam Shui Hang as well as some village areas are flood prone. DIAs may be required for some developments.

12.3 Other Public Utility Services

12.3.1 Electricity

The Area is supplied with electricity.

12.3.2 Gas

There is an existing high pressure transmission pipeline along Kam Tsin Road and Kwu Tung Road which is parallel to the existing

Fanling Highway.

12.3.3 Telephone

Telephone services are available in the Area. It is envisaged that there will be no significant problem to provide such services to the new developments.

13. IMPLEMENTATION

- 13.1 The Plan provides a broad land use framework for development control and implementation of planning proposals for the Area. More detailed plans will be prepared as a basis for public works planning and private developments.
- 13.2 The implementation of infrastructure will be gradual and may stretch over a long period of time depending on the availability of resources. It will be undertaken through the participation of both the public and private sectors.
- 13.3 Notwithstanding the above, minor improvement works, e.g. road widening and laying of utility services, will be implemented through the Public Works Programme and the District Minor Works/Rural Public Works Programmes as and when resources are available. Private developments will be effected principally through private sector initiatives to develop or redevelop their properties in accordance with the zoned uses indicated on the Plan, provided that their proposals meet Government requirements.

14. PLANNING CONTROL

- 14.1 The types of permitted developments and uses within the Area are listed in the Notes of the Plan. Unless otherwise specified, all building, engineering and other operations incidental to and all uses directly related and ancillary to the permitted developments and uses within the same zone are always permitted and no separate permission is required.
- 14.2 Uses of land or building which were in existence immediately before the first publication in the Gazette of the notice of the IDPA plans and which are not in compliance with the terms of the Plan may have adverse impact on the environment, drainage and traffic of the area. Although no action is required to make such use conform to this Plan, any material change of such use or any other development (except minor alteration and/or modification to the development of the land or building in respect of such use which is always permitted) must be always permitted in terms of the Plan or, if permission is required, in accordance with a permission granted by the Board. The Board will consider these applications on their individual merits. Those alteration and/or modification works which may lead to an environmental improvement or upgrading to the Area may be considered favourably by the Board.
- 14.3 Planning applications to the Board will be assessed on individual merits. In general, the Board, in considering the planning applications, will take into account all relevant planning considerations which may include the departmental outline development plans and layout plans, and guidelines published by the Board. The outline development plans and layout plans are available for public inspection at the Planning Department. Guidelines

published by the Board are available from the Board's website, the Secretariat of the Board and the Technical Services Division of the Planning Department. Application forms and guidance notes for planning application can be downloaded from the Board's website and are available from the Secretariat of the Board and the Technical Services Division and relevant District Planning Offices of the Planning Department. Applications should be supported by such materials as the Board thinks appropriate to enable it to consider the applications.

- 14.4 Any development, other than those referred to in paragraph 14.1 above or in conformity with this Plan or with the permission of the Board, undertaken or continued on or after 17 August 1990 on land included in the plan of the Kwu Tung South IDPA and on 5 October 1990 on land included in the plan of the Pat Heung IDPA, may be subject to enforcement proceedings under the Ordinance. Any filling of land/pond and excavation of land in the relevant zones on or after the exhibition of the specific plan referred to in the Notes of the relevant zones without the permission from the Board may also be subject to enforcement proceedings.

TOWN PLANNING BOARD
~~JANUARY 2022~~MAY 2023

Provision of Major Community Facilities and Open Space in Kwu Tung South OZP
 (Based on planned population in NE-KTS OZP of 31,800)

Type of Facilities	Hong Kong Planning Standards and Guidelines (HKPSG)	Requirement based on OZP planned population	Provision		Surplus/ Shortfall against planned provision
			Existing Provision	Planned Provision (including Existing Provision)	
District Open Space	10 ha per 100,000 persons	3.13 ha	0 ha	0.93 ha	-2.20 ha
Local Open Space	10 ha per 100,000 persons	3.13 ha	9.55 ha	10.03 ha	+6.90 ha
Sports Centre	1 per 50,000 to 65,000 persons (assessed on a district basis)	0	0	0	0
Sports Ground/ Sport Complex	1 per 200,000 to 250,000 persons (assessed on a district basis)	0	0	0	0
Swimming Pool Complex – standard	1 complex per 287,000 persons (assessed on a district basis)	0	0	0	0
District Police Station	1 per 200,000 to 500,000 persons (assessed on a regional basis)	0	0	0	0
Divisional Police Station	1 per 100,000 to 200,000 persons (assessed on a regional basis)	0	0	0	0
Magistracy (with 8 courtrooms)	1 per 660,000 persons (assessed on a regional basis)	0	0	0	0

Type of Facilities	Hong Kong Planning Standards and Guidelines (HKPSG)	Requirement based on OZP planned population	Provision		Surplus/ Shortfall against planned provision
			Existing Provision	Planned Provision (including Existing Provision)	
Community Hall	No set standard	N.A.	0	0	N.A.
Library	1 district library for every 200,000 persons (assessed on a district basis)	0	0	0	0
Kindergarten/ Nursery	34 classrooms for 1,000 children aged 3 to 6	25 classrooms	4 classrooms	4 classrooms	-21 classrooms
Primary School	1 whole-day classroom for 25.5 persons aged 6-11 (assessed by EDB on a district/school network basis)	48 classrooms	20 classroom	20 classrooms	-28 classrooms
Secondary School	1 whole-day classroom for 40 persons aged 12-17 (assessed by EDB on a territory-wide basis)	28 classrooms	26 classroom	26 classrooms	-2 classrooms
Hospital	5.5 beds per 1,000 persons (assessed by Hospital Authority on a regional/cluster basis)	175 beds	0 bed	0 beds	-175 beds
Clinic/Health Centre	1 per 100,000 persons (assessed on a district basis)	0	0	0	0


Type of Facilities	Hong Kong Planning Standards and Guidelines (HKPSG)	Requirement based on OZP planned population	Provision		Surplus/ Shortfall against planned provision
			Existing Provision	Planned Provision (including Existing Provision)	
Child Care Centre	100 aided places per 25,000 persons (assessed by SWD on a local basis)	125	0	0	-125 [#]
Integrated Children and Youth Services Centre	1 for 12,000 persons aged 6-24 (assessed by SWD on a local basis)	0	0	0	0
Integrated Family Services Centre	1 for 100,000 to 150,000 persons (assessed by SWD on a service boundary basis)	0	0	0	0
District Elderly Community Centres	One in each new development area with a population of around 170,000 or above (assessed by SWD)	N.A.	0	0	N.A.
Neighbourhood Elderly Centres	One in a cluster of new and redeveloped housing areas with a population of 15,000 to 20,000 persons, including both public and private housing (assessed by SWD)	N.A.	0	0	N.A.
Community Care Services (CCS) Facilities	17.2 subsidised places per 1,000 elderly persons aged 65 or above (assessed by SWD on a district basis)	115 places	17 places	23 places	-92 [#] places


Type of Facilities	Hong Kong Planning Standards and Guidelines (HKPSG)	Requirement based on OZP planned population	Provision		Surplus/ Shortfall against planned provision
			Existing Provision	Planned Provision (including Existing Provision)	
Residential Care Homes for the Elderly	21.3 subsidised beds per 1,000 elderly persons aged 65 or above (assessed by SWD on a cluster basis)	143 beds	0 bed	100 beds	-43 [#] beds
Pre-school Rehabilitation Services	23 subvented service places for every 1,000 children aged 0-6 (assessed by SWD on a district basis)	67 places	0 place	0 places	-67 [#] places
Day Rehabilitation Services	23 subvented service places for every 10,000 persons aged 15 or above (assessed by SWD on a district basis)	58 places	0 place	0 places	-58 [#] places
Residential Care Services	36 subvented service places for every 10,000 persons aged 15 or above (assessed by SWD on a cluster basis)	92 places	75 places	75 places	-17 [#] places
Community Rehabilitation Day Centre	1 centre for every 420,000 persons (assessed by SWD on a district basis)	0	0	0	0
District Support Centre for Persons with Disabilities	1 centre for every 280,000 persons (assessed by SWD on a district basis)	0	0	0	0

Type of Facilities	Hong Kong Planning Standards and Guidelines (HKPSG)	Requirement based on OZP planned population	Provision		Surplus/ Shortfall against planned provision
			Existing Provision	Planned Provision (including Existing Provision)	
Integrated Community Centre for Mental Wellness	1 standard scale centre for every 310,000 persons (assessed by SWD on a district basis)	0	0	0	0

Remark:

- # The planned social welfare facilities in Kwu Tung South OZP are based the demand of Social Welfare Department (SWD). All demand for social welfare facilities from SWD are reserved in public housing sites or "G/IC" sites. The deficit in provision is based on OZP planned population while SWD adopts a wider spatial context/cluster in the assessment of provision of such facility. In applying the population-based planning standards, the distribution of welfare facilities, supply in different districts, service demand as a result of the population growth and demographic changes as well as the provision of different welfare facilities have to be considered. As the HKPSG requirements for these facilities are a long-term goal, the actual provision will be subject to consideration of the SWD in the planning and development process as appropriate. The Government has been adopting a multi-pronged approach with long-, medium- and short-term strategies to identify suitable sites or premises for the provision of more welfare services which are in acute demand.

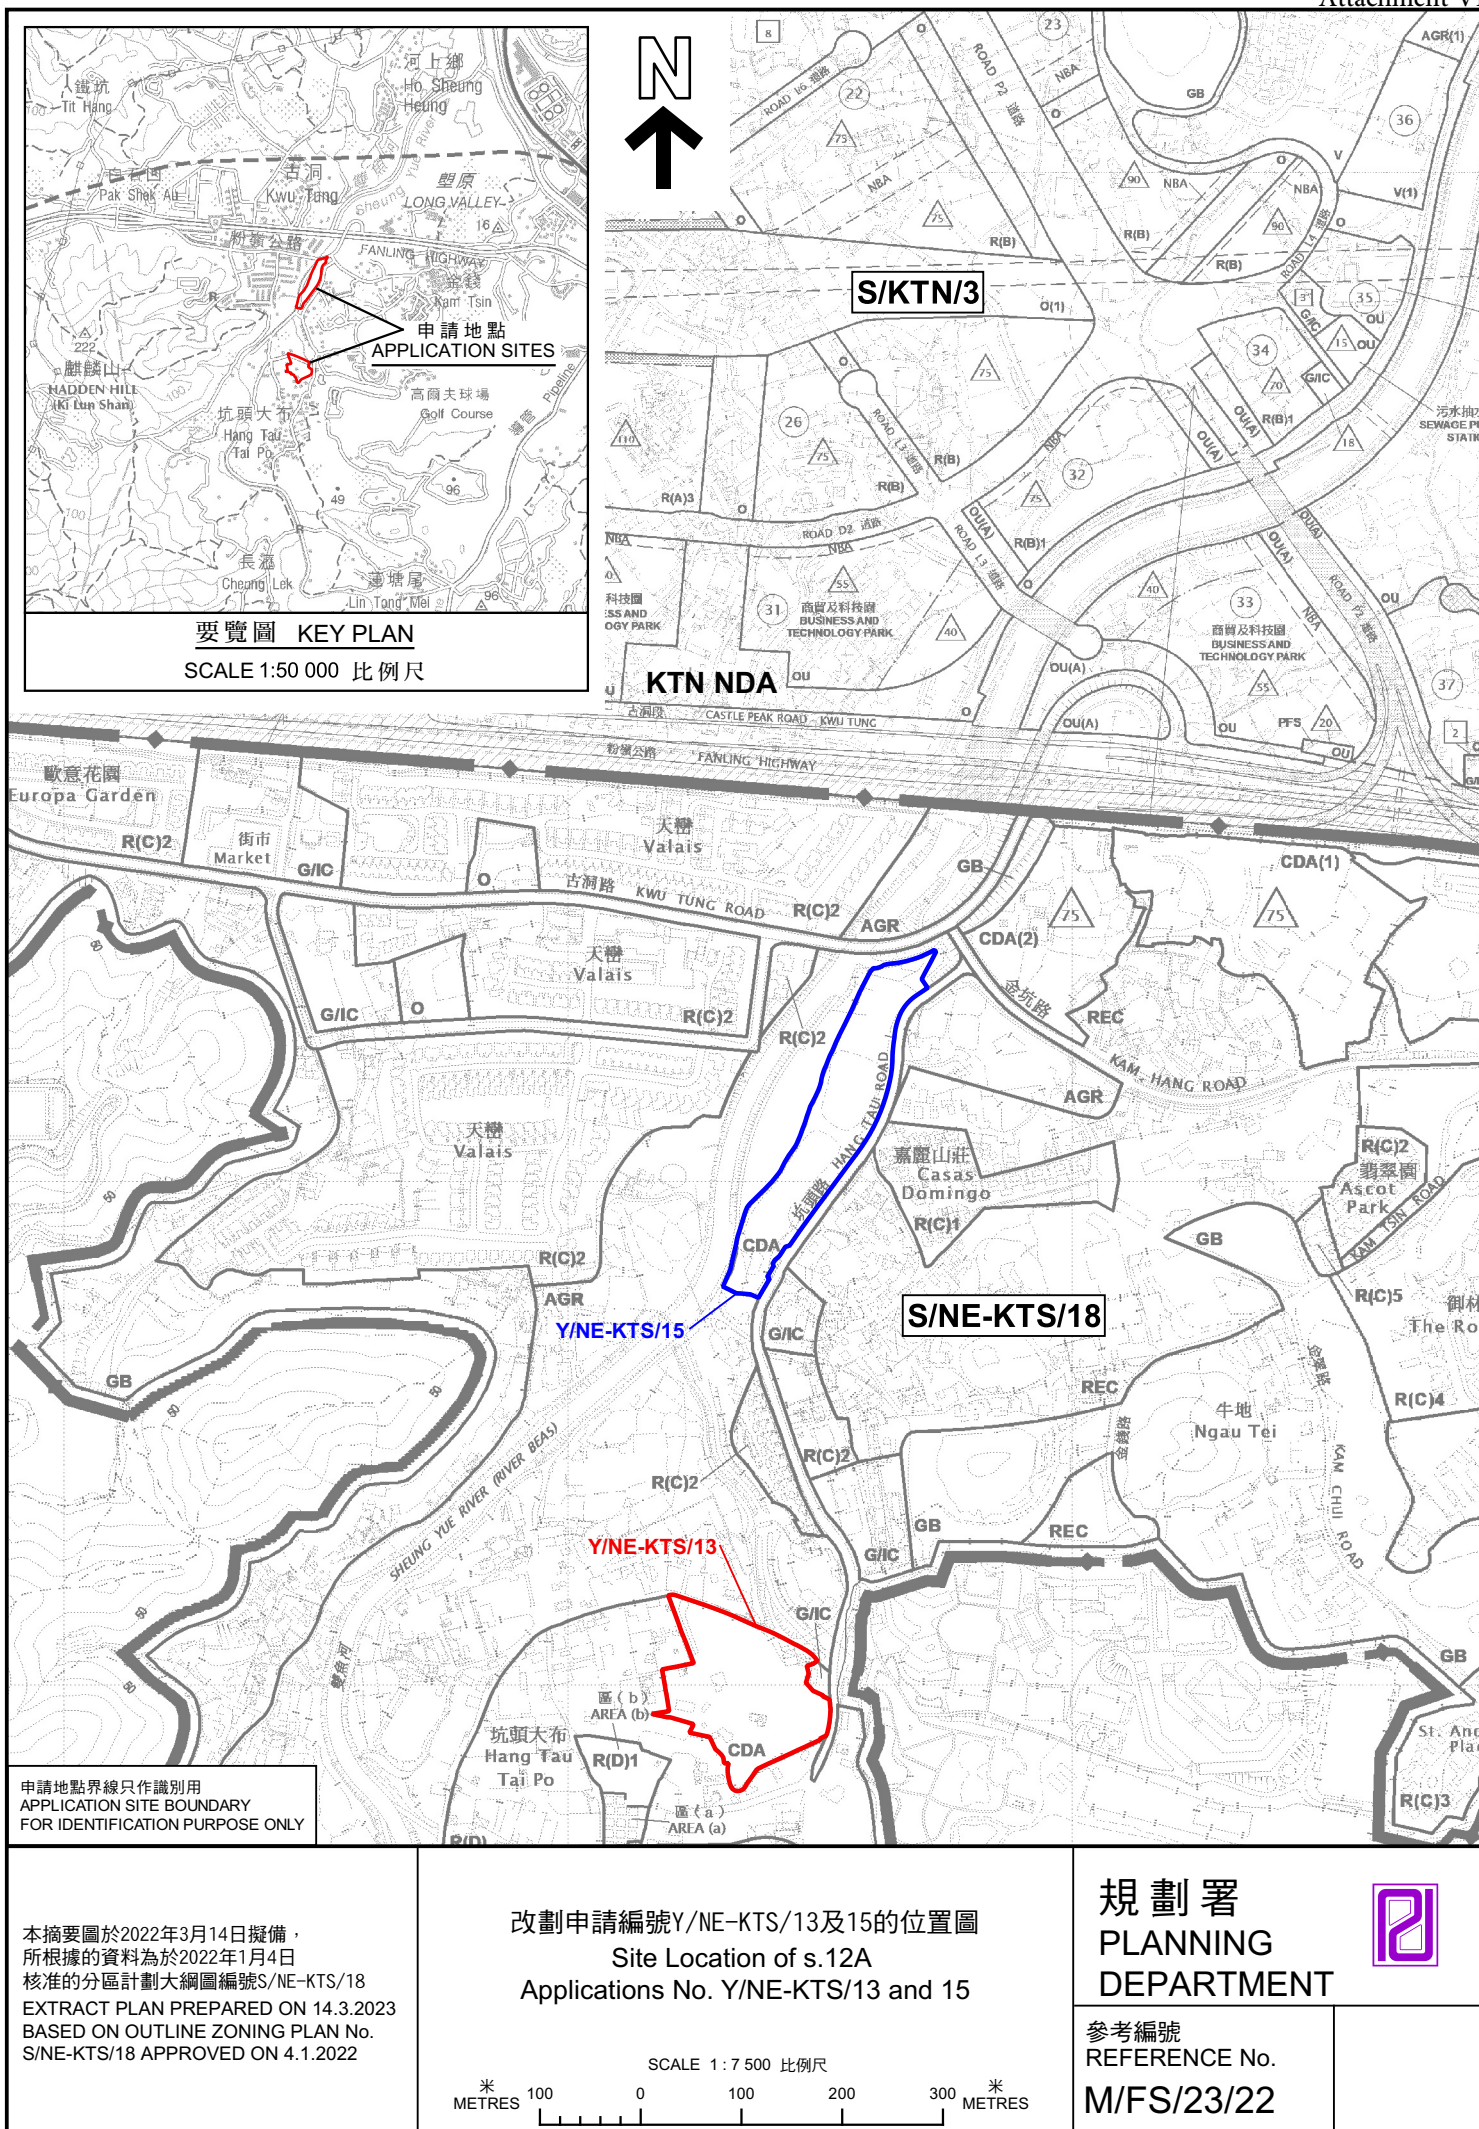

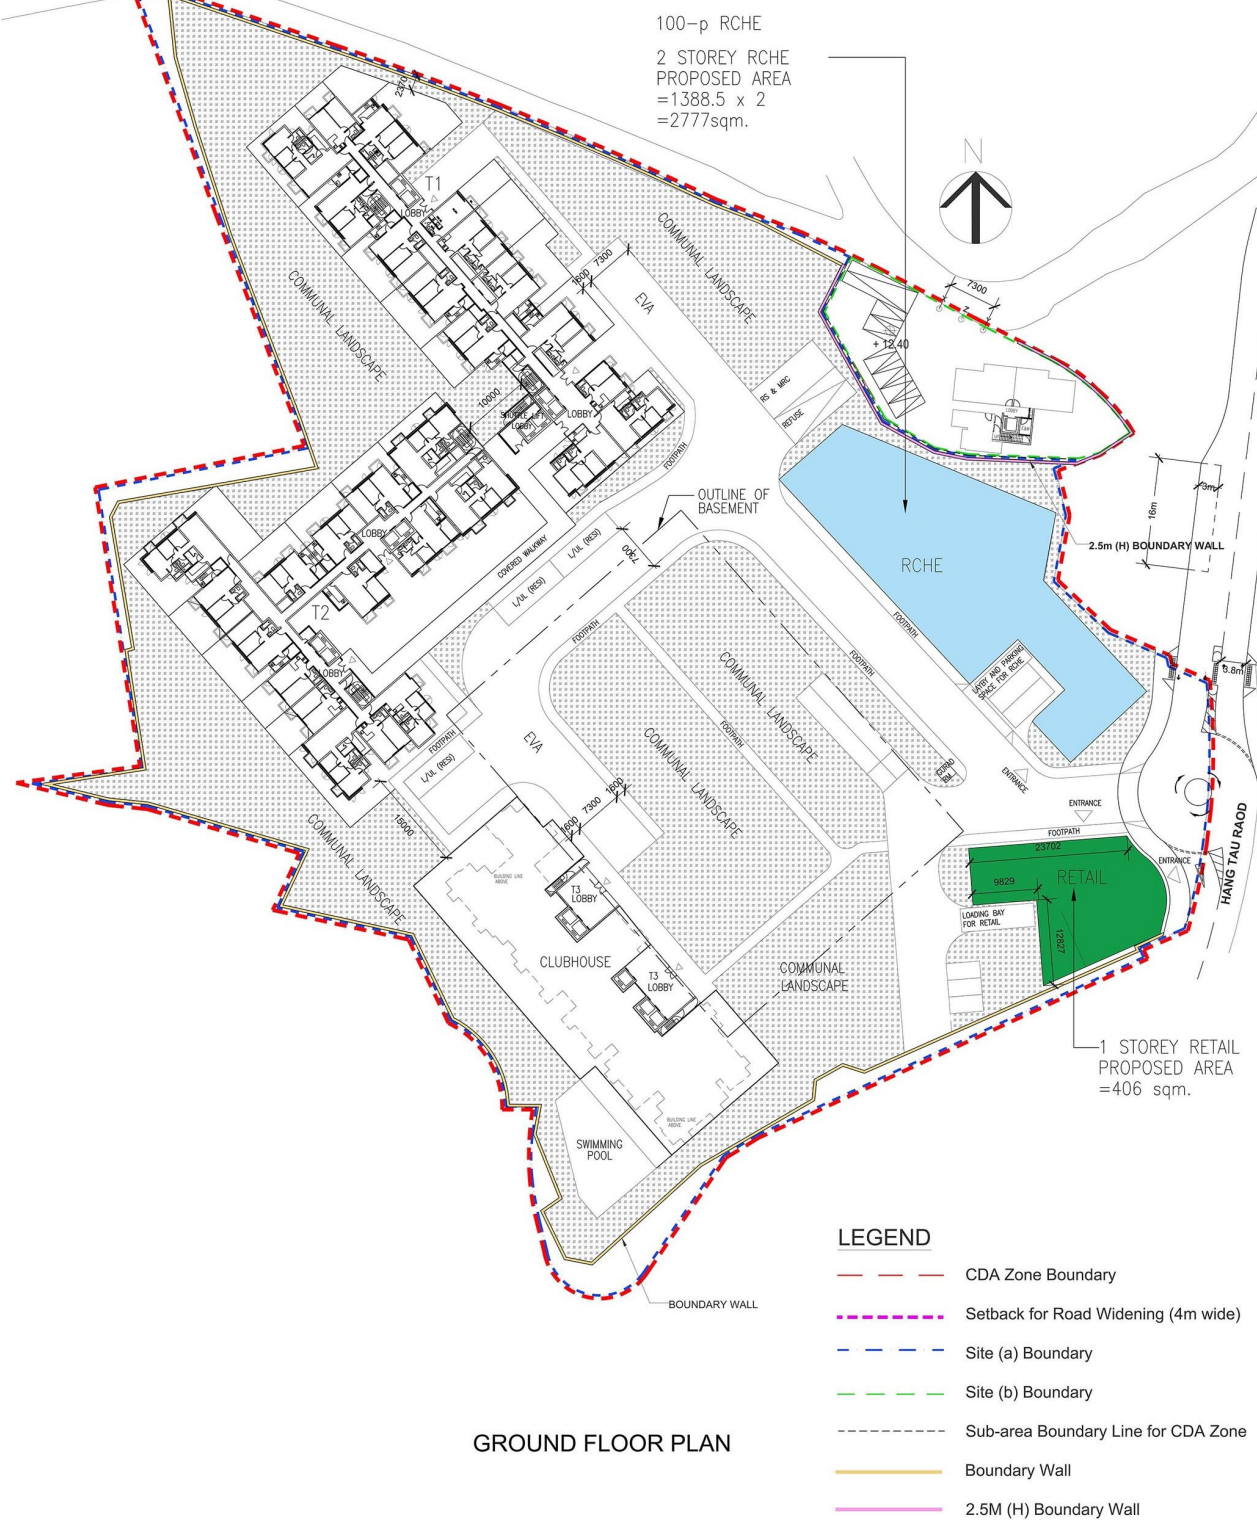

Master Layout Plan for Residential Development at Various Lots
in D.D. 92 and D.D. 94 and Adjoining Government Land in "CDA" zone
Hang Tau Tai Po, Kwu Tung South, New Territories

lw&partners
architects




本圖於2023年3月14日擬備
PLAN PREPARED ON 14.3.2023

關乎申請編號Y/NE-KTS/13而作指示用途的總綱發展藍圖
INDICATIVE MASTER LAYOUT PLAN
UNDER S.12 APPLICATION NO. Y/NE-KTS/13

規劃署
PLANNING
DEPARTMENT



參考編號
REFERENCE No.
M/FS/23/22

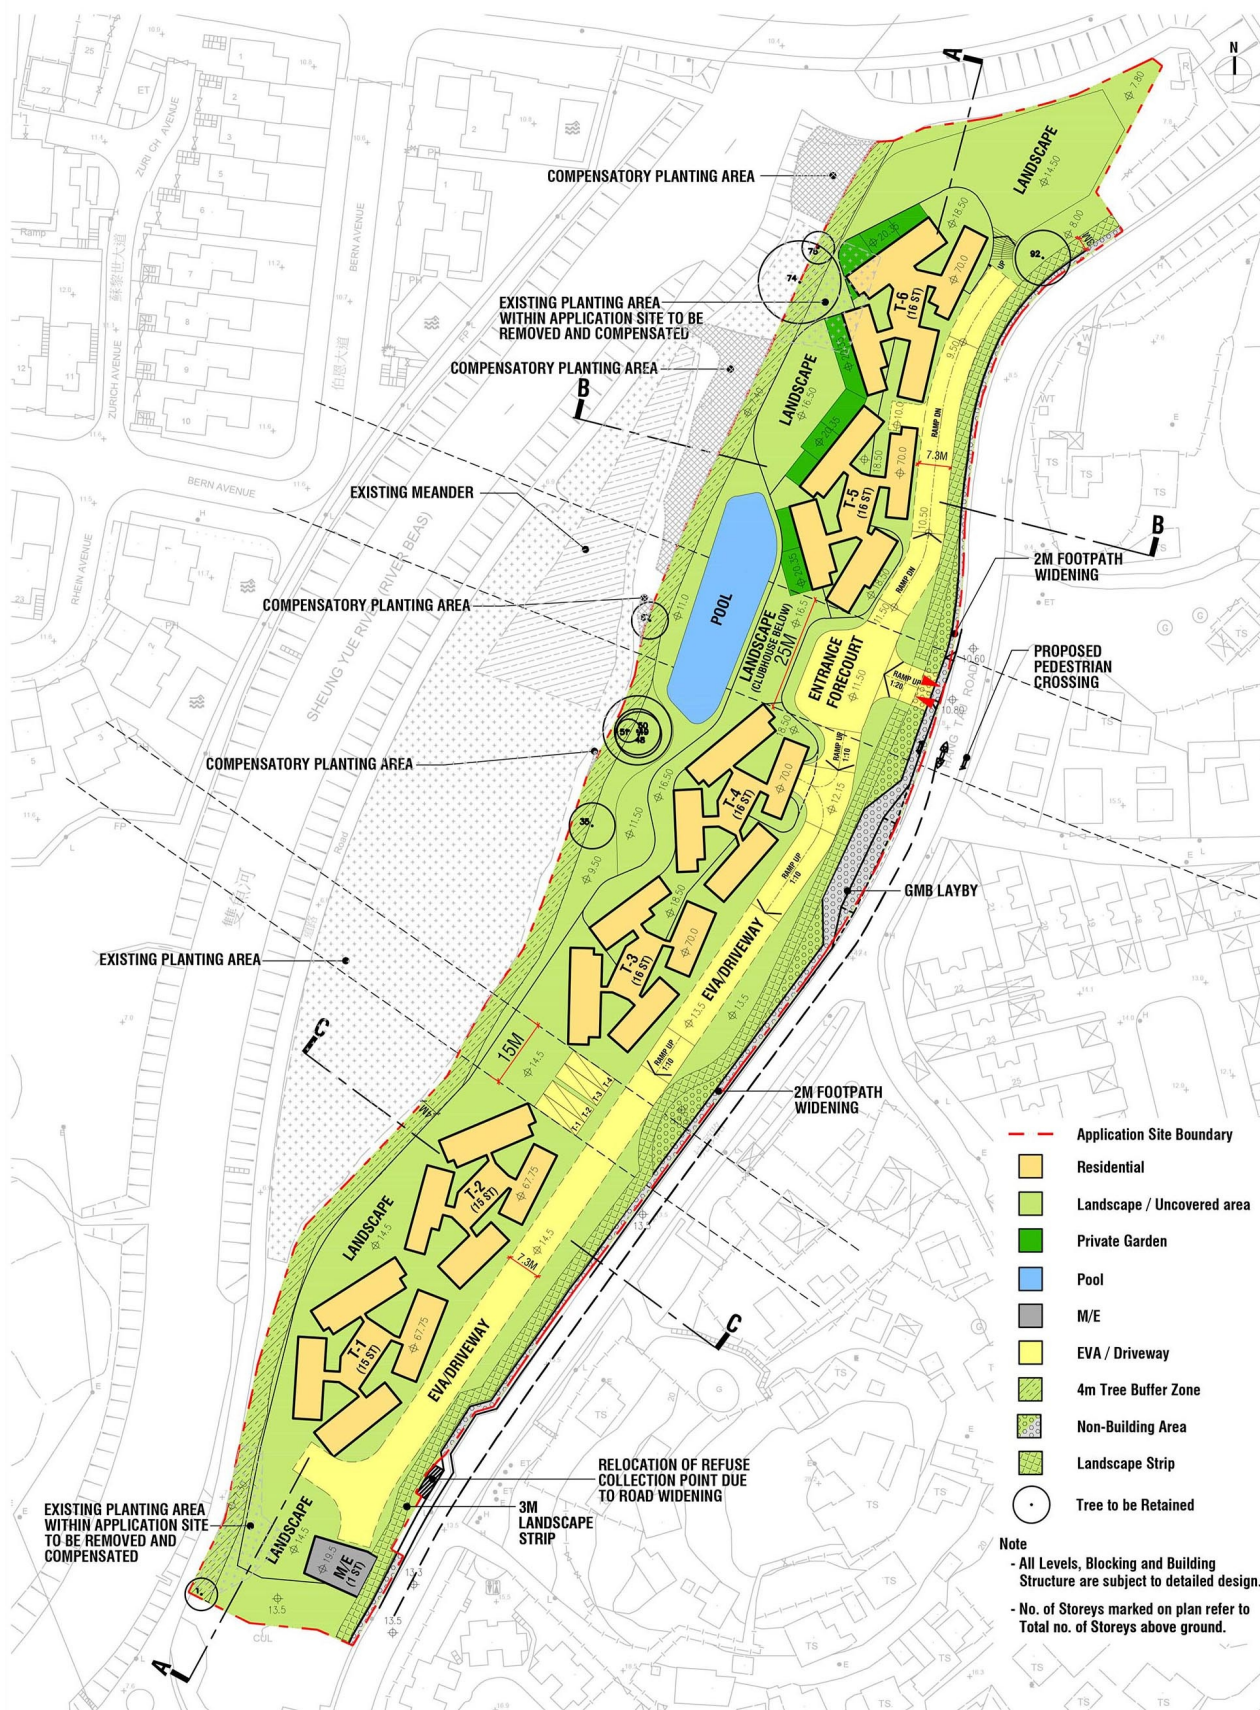

Remarks: Indicative and for reference only.

CYS

Title

Indicative Master Layout Plan

Checked	DH	Drawn	PW
Rev	1	Date	Oct 2022
Scale	1:1000	Figure	3.1

本圖於2023年3月14日擬備
PLAN PREPARED ON 14.3.2023

關於申請編號Y/NE-KTS/15而作指示用途的總綱發展藍圖
INDICATIVE MASTER LAYOUT PLAN
UNDER S.12 APPLICATION NO. Y/NE-KTS/15

規劃署
PLANNING
DEPARTMENT



參考編號
REFERENCE No.
M/FS/23/22