


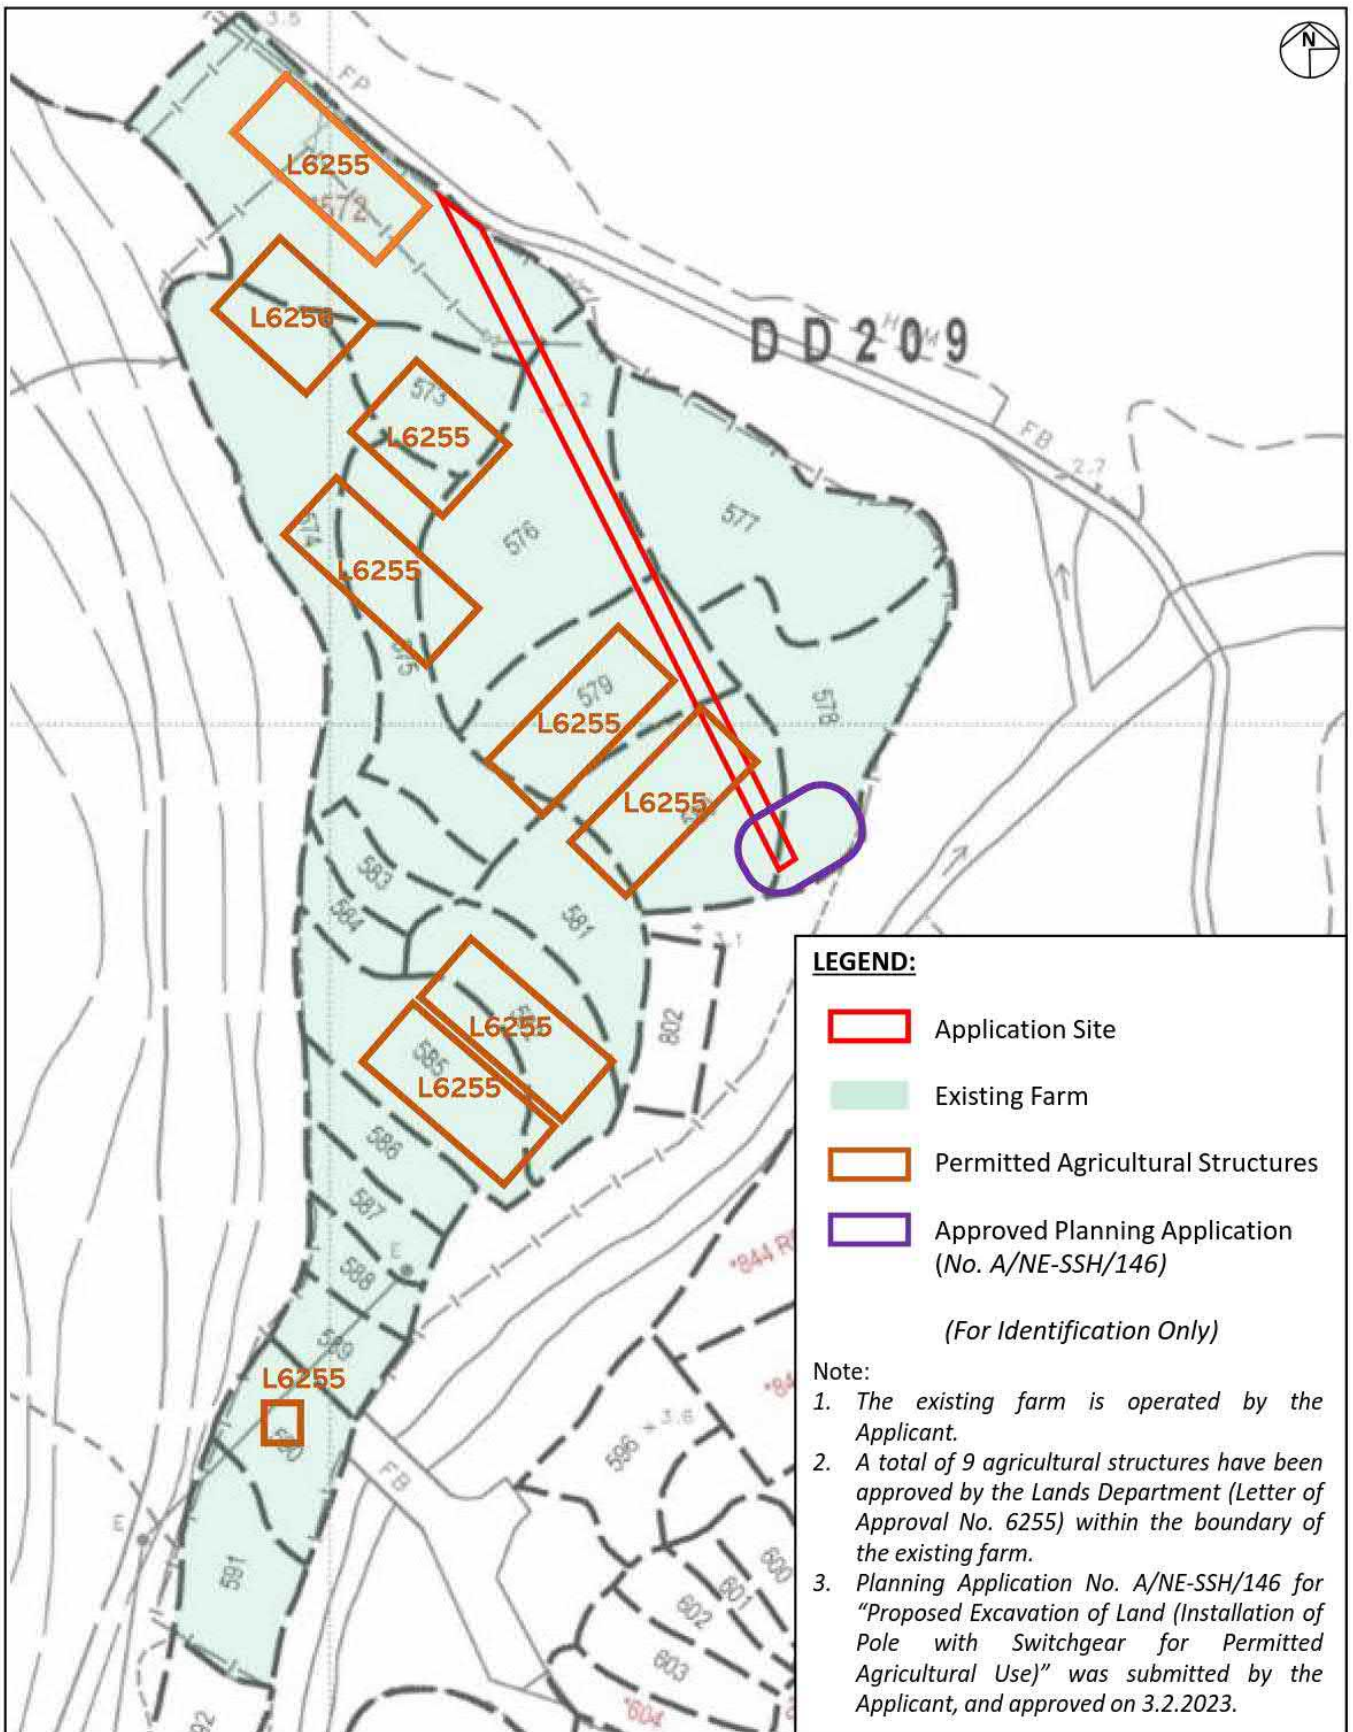

LEGEND:

-  Application Site
-  Existing Farm
-  Permitted Agricultural Structures
-  Approved Planning Application (No. A/NE-SSH/146)

(For Identification Only)

Note:

1. The existing farm is operated by the Applicant.
2. A total of 9 agricultural structures have been approved by the Lands Department (Letter of Approval No. 6255) within the boundary of the existing farm.
3. Planning Application No. A/NE-SSH/146 for "Proposed Excavation of Land (Installation of Pole with Switchgear for Permitted Agricultural Use)" was submitted by the Applicant, and approved on 3.2.2023.

Project:

Section 16 Planning Application for Proposed Excavation of Land (Installation of Underground Cable Trench for Permitted Agricultural Use) at Lot Nos. 572 (Part), 576 (Part), 578 (Part), 579 (Part) and 580 (Part) in D.D. 209, Kei Ling Ha Lo Wai, Shap Sz Heung, New Territories

Title:

Permitted Agricultural Use

Ref.: ADCL/PLG-10308-R001/F005

Figure:

5

Scale:

Not to Scale

Date:

Mar 2025



AIKON DEVELOPMENT CONSULTANCY LTD.


參考編號
REFERENCE No.

A/NE-SSH/164

繪圖 DRAWING A-1

(來源：申請人建議書)
(SOURCE: APPLICANT'S SUBMISSION PLAN)

AT GRADE LEVEL

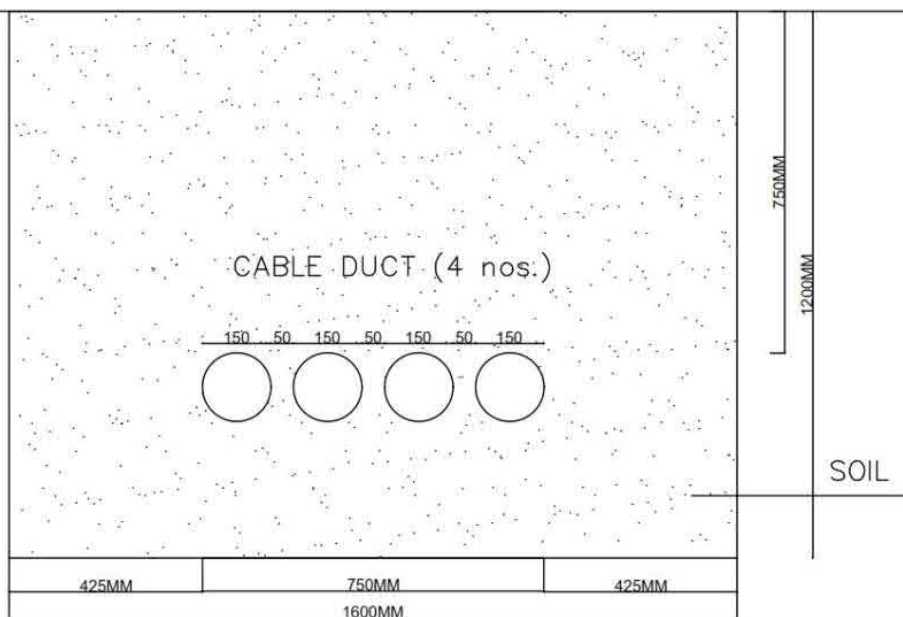

INDICATIVE SECTION OF UNDERGROUND CABLE TRENCH

Project:

Section 16 Planning Application for Proposed Excavation of Land (Installation of Underground Cable Trench for Permitted Agricultural Use) at Lot Nos. 572 (Part), 576 (Part), 578 (Part), 579 (Part) and 580 (Part) in D.D. 209, Kei Ling Ha Lo Wai, Shap Sz Heung, New Territories

Title:

Indicative Section

Ref.: ADCL/PLG-10308-R001/F004

Figure:

4

Scale:

Not to Scale

Date:

Mar 2025





參考編號
REFERENCE No.

A/NE-SSH/164

繪圖 DRAWING A-2

(來源：申請人建議書)
(SOURCE: APPLICANT'S SUBMISSION PLAN)

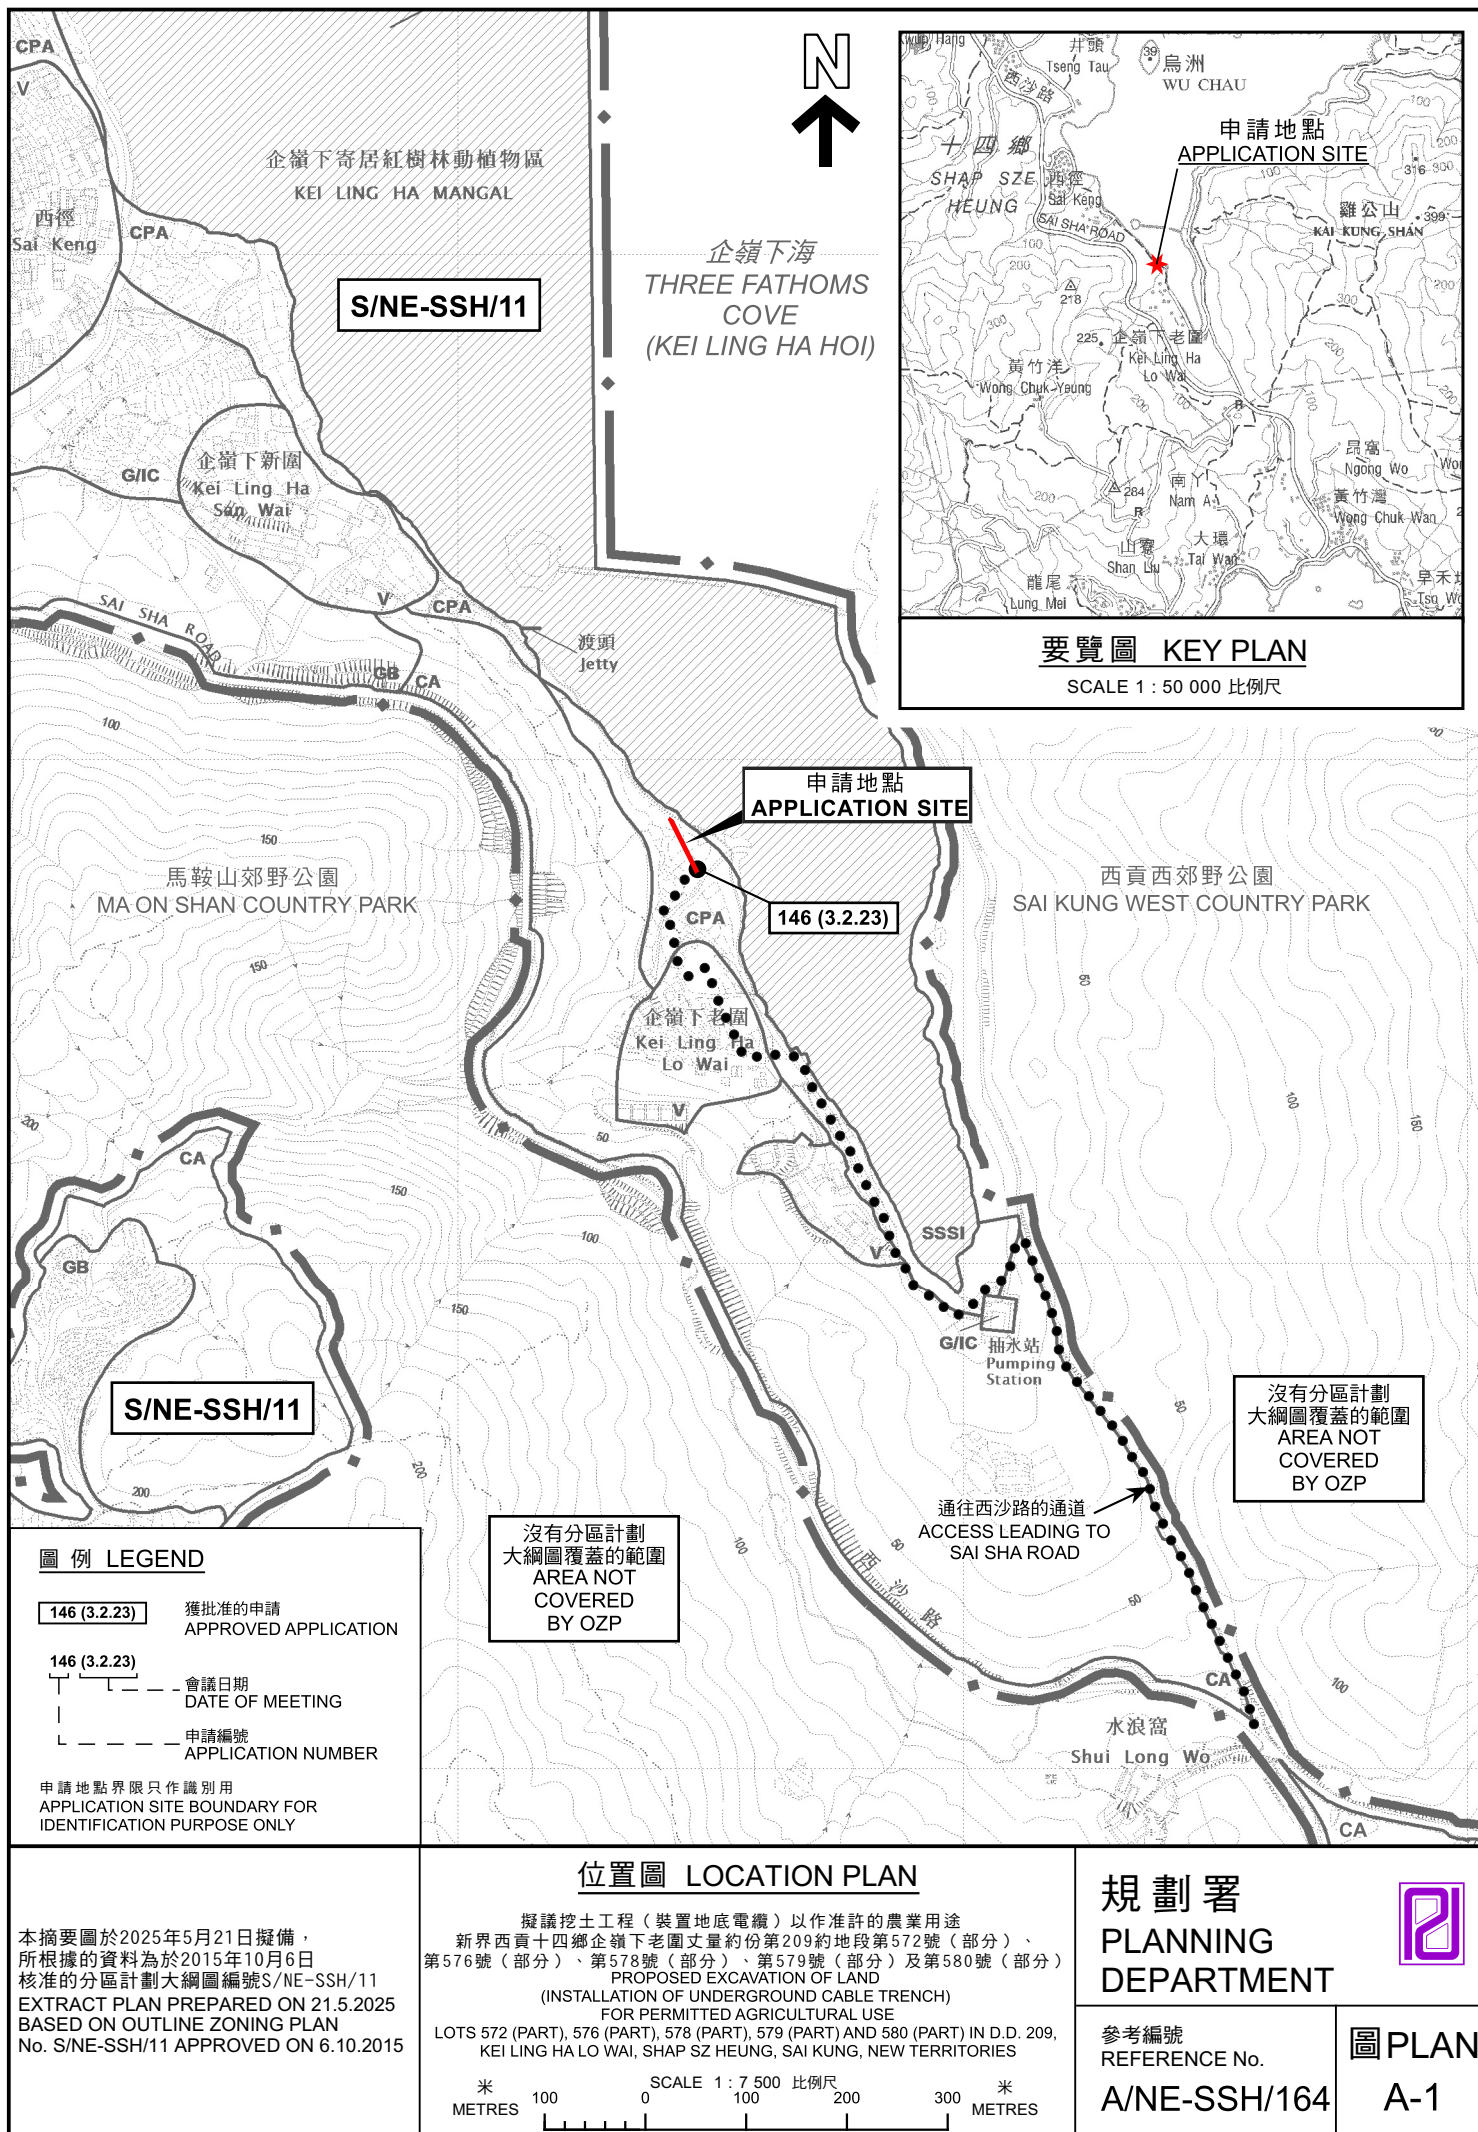

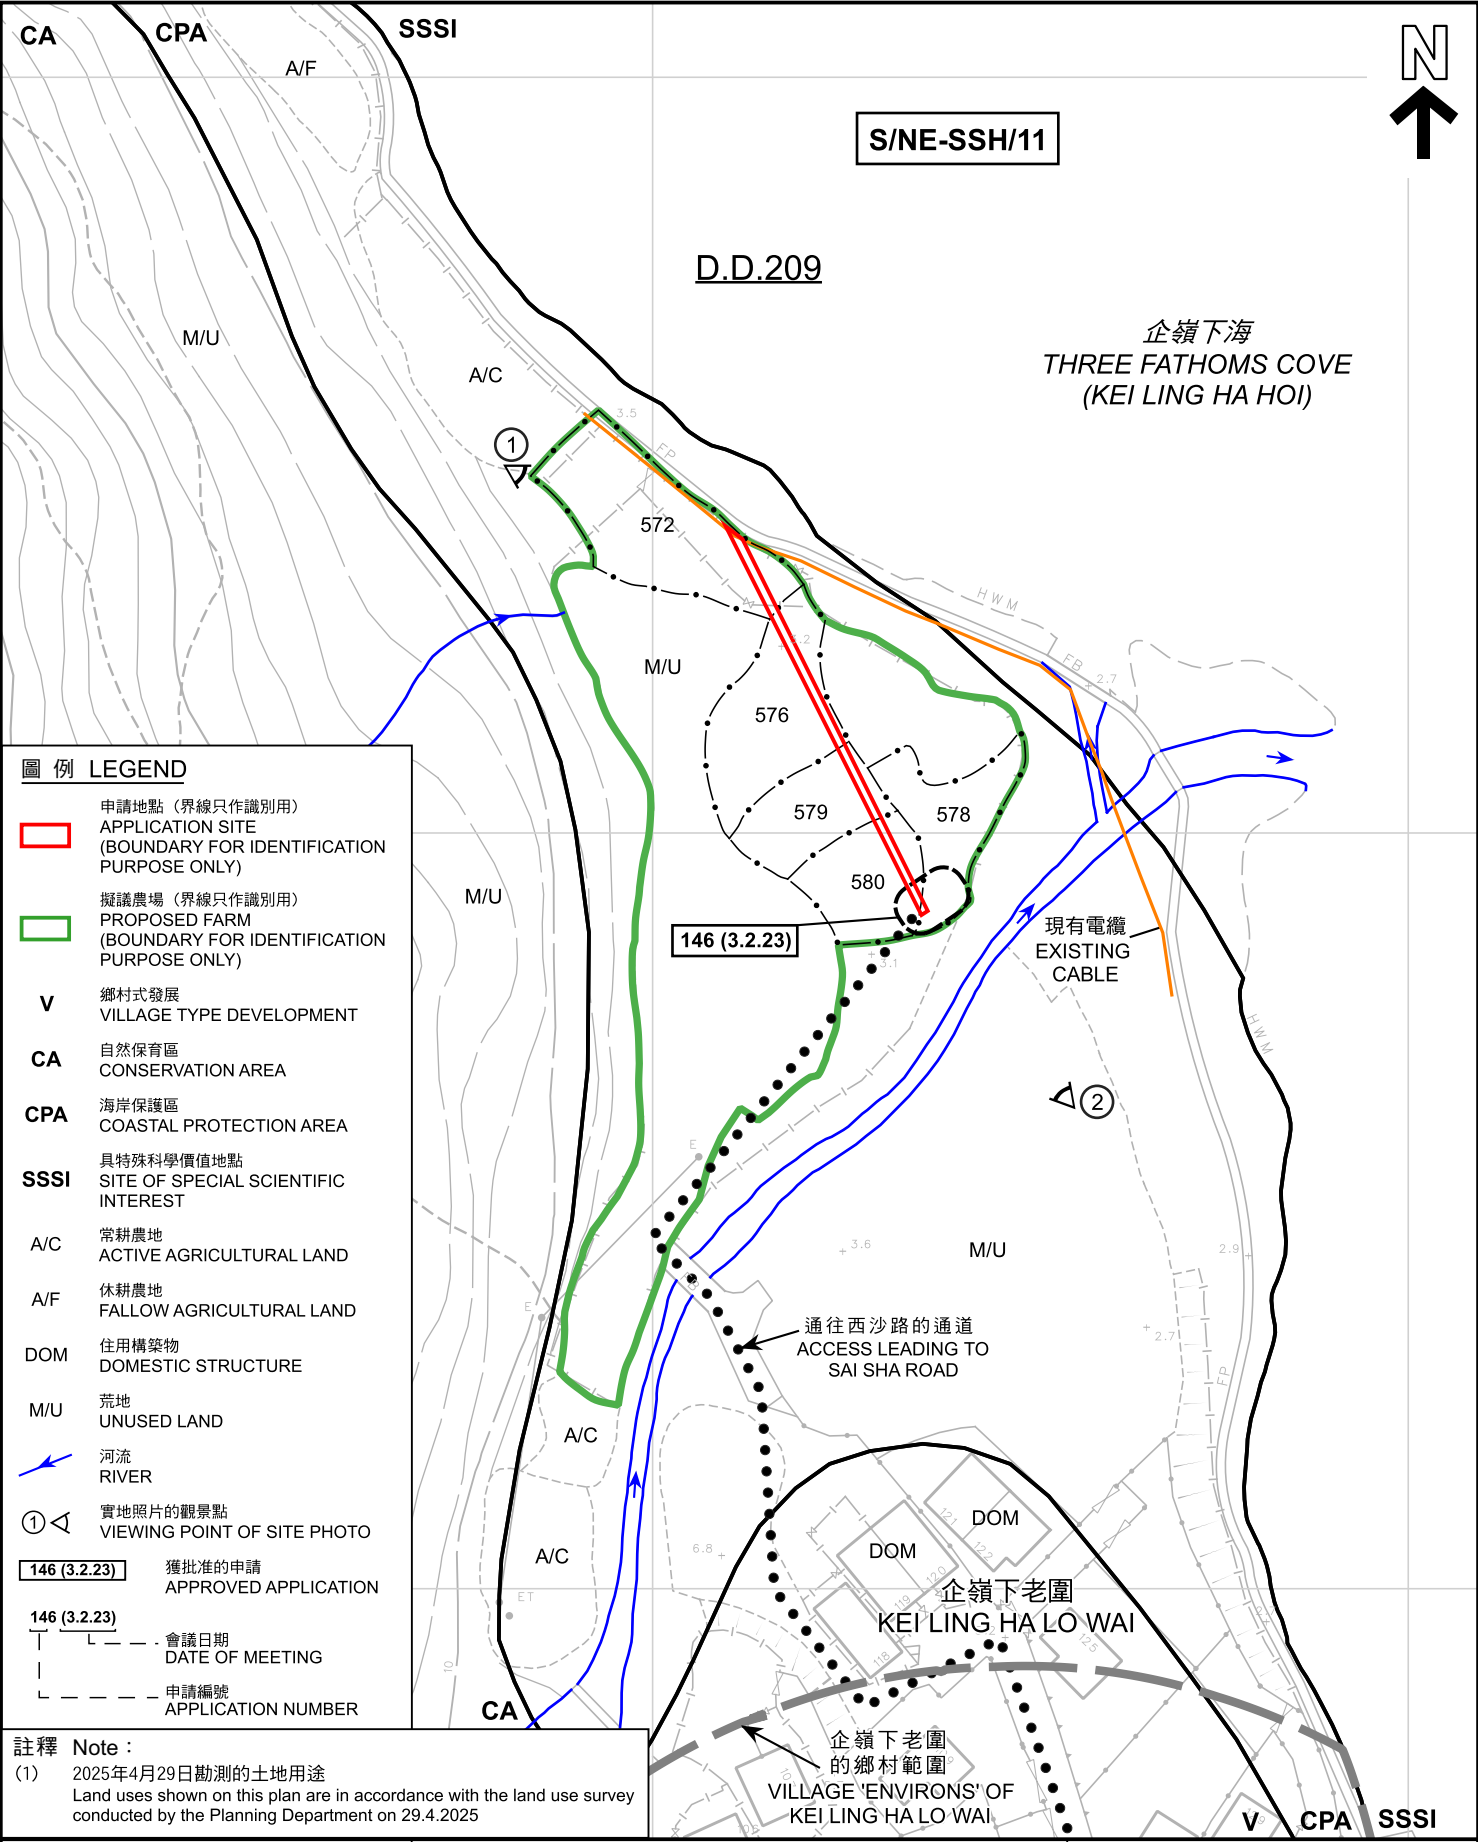

圖例 LEGEND

- 申請地點 (界線只作識別用)
APPLICATION SITE
(BOUNDARY FOR IDENTIFICATION
PURPOSE ONLY)
- 擬議農場 (界線只作識別用)
PROPOSED FARM
(BOUNDARY FOR IDENTIFICATION
PURPOSE ONLY)
- V 鄉村式發展
VILLAGE TYPE DEVELOPMENT
- CA 自然保育區
CONSERVATION AREA
- CPA 海岸保護區
COASTAL PROTECTION AREA
- SSSI 具特殊科學價值地點
SITE OF SPECIAL SCIENTIFIC
INTEREST
- A/C 常耕農地
ACTIVE AGRICULTURAL LAND
- A/F 休耕農地
FALLOW AGRICULTURAL LAND
- DOM 住用構築物
DOMESTIC STRUCTURE
- M/U 荒地
UNUSED LAND
- 河流
RIVER
- ① 實地照片的觀景點
VIEWING POINT OF SITE PHOTO
- 146 (3.2.23) 獲批准的申請
APPROVED APPLICATION
- 146 (3.2.23) 會議日期
DATE OF MEETING
- 146 (3.2.23) 申請編號
APPLICATION NUMBER

註釋 Note :

- (1) 2025年4月29日勘测的土地用途
Land uses shown on this plan are in accordance with the land use survey
conducted by the Planning Department on 29.4.2025

平面圖 SITE PLAN

擬議挖土工程 (裝置地底電纜) 以作准許的農業用途
新界西貢十四鄉企嶺下老圍丈量約份第209約地段第572號 (部分)、
第576號 (部分)、第578號 (部分)、第579號 (部分) 及第580號 (部分)
PROPOSED EXCAVATION OF LAND
(INSTALLATION OF UNDERGROUND CABLE TRENCH)
FOR PERMITTED AGRICULTURAL USE
LOTS 572 (PART), 576 (PART), 578 (PART), 579 (PART) AND 580 (PART) IN D.D. 209,
KEI LING HA LO WAI, SHAP SZ HEUNG, SAI KUNG, NEW TERRITORIES

米 20 0 20 40 米
METRES SCALE 1 : 1 000 比例尺

規劃署
PLANNING
DEPARTMENT



參考編號
REFERENCE No.
A/NE-SSH/164

圖 PLAN
A-2



圖例 LEGEND

-  申請地點 (界線只作識別用)
APPLICATION SITE
(BOUNDARY FOR IDENTIFICATION
PURPOSE ONLY)

本摘要圖於2025年5月27日擬備，
所根據的資料為地政總署
於2024年10月23日拍得的航攝照片
編號E234404C

EXTRACT PLAN PREPARED ON 27.5.2025
BASED ON AERIAL PHOTO No. E234404C
TAKEN ON 23.10.2024 BY
LANDS DEPARTMENT

航攝照片 AERIAL PHOTO

擬議挖土工程 (裝置地底電纜) 以作准許的農業用途
新界西貢十四鄉企嶺下老圍丈量約份第209約地段第572號 (部分)、
第576號 (部分)、第578號 (部分)、第579號 (部分) 及第580號 (部分)
PROPOSED EXCAVATION OF LAND
(INSTALLATION OF UNDERGROUND CABLE TRENCH)
FOR PERMITTED AGRICULTURAL USE
LOTS 572 (PART), 576 (PART), 578 (PART), 579 (PART) AND 580 (PART) IN D.D. 209,
KEI LING HA LO WAI, SHAP SZ HEUNG, SAI KUNG, NEW TERRITORIES

規劃署
PLANNING
DEPARTMENT



參考編號
REFERENCE No.

A/NE-SSH/164

圖 PLAN

A-3

1



2



申請地點界線只作識別用
APPLICATION SITE BOUNDARY FOR IDENTIFICATION PURPOSE ONLY

實地照片 SITE PHOTOS

本圖於2025年5月14日擬備，所根據的資料為攝於2025年4月29日的實地照片
PLAN PREPARED ON 14.5.2025 BASED ON SITE PHOTOS TAKEN ON 29.4.2025

擬議挖土工程（裝置地底電纜）以作准許的農業用途
新界西貢十四鄉企嶺下老圍丈量約份第209約地段第572號（部分）、第576號（部分）、第578號（部分）、第579號（部分）及第580號（部分）
PROPOSED EXCAVATION OF LAND
(INSTALLATION OF UNDERGROUND CABLE TRENCH)
FOR PERMITTED AGRICULTURAL USE
LOTS 572 (PART), 576 (PART), 578 (PART), 579 (PART) AND 580 (PART) IN D.D. 209, KEI LING HA LO WAI, SHAP SZ HEUNG, SAI KUNG, NEW TERRITORIES

規劃署
PLANNING
DEPARTMENT



參考編號
REFERENCE No.
A/NE-SSH/164

圖 PLAN
A-4