



Structure 4
Toilet
GFA: Not exceeding 1m²
Height: Not exceeding 3m
No. of storey: 1

Structure 3
Electricity meter room
GFA: Not exceeding 1m²
Height: Not exceeding 3m
No. of storey: 1

Open storage of
construction machinery
& construction materials

manoeuvring
space

One 11m x 3.5m
loading/unloading
bay for medium/heavy
goods vehicle

Structure 1
2 converted containers
under an open shed for
ancillary site office
GFA: Not exceeding 90m²
Height: Not exceeding 3.5m
No. of storey: 1

8m wide
Ingress/Egress

Structure 2
Ancillary site office
GFA: Not exceeding 16m²
Height: Not exceeding 3.5m
No. of storey: 1

Project 項目名稱:

Renewal of Planning Approval for
Temporary Open Storage of Construction
Machinery and Construction Materials for a
Period of 3 Years at Lots 93 S.A (Part), 771
S.B RP (Part), 772 S.A (Part), 774 S.B RP
(Part), 775 S.A RP (Part), 775 S.B RP (Part)
in D.D. 125 & Adjoining Government Land,
Ha Tsuen, Yuen Long, N.T.

Drawing Title 圖目:

Proposed Layout Plan

Drawing No. 圖號:

Figure 3

Remarks 備註:


Scale 比例:

1:1000

(摘錄自申請人於 26. 1. 2023 呈交的申請書)
(Extract from Applicant's
Submission of 26.1.2023)

參考編號
REFERENCE No.
A/HSK/430

繪圖 DRAWING
A-1

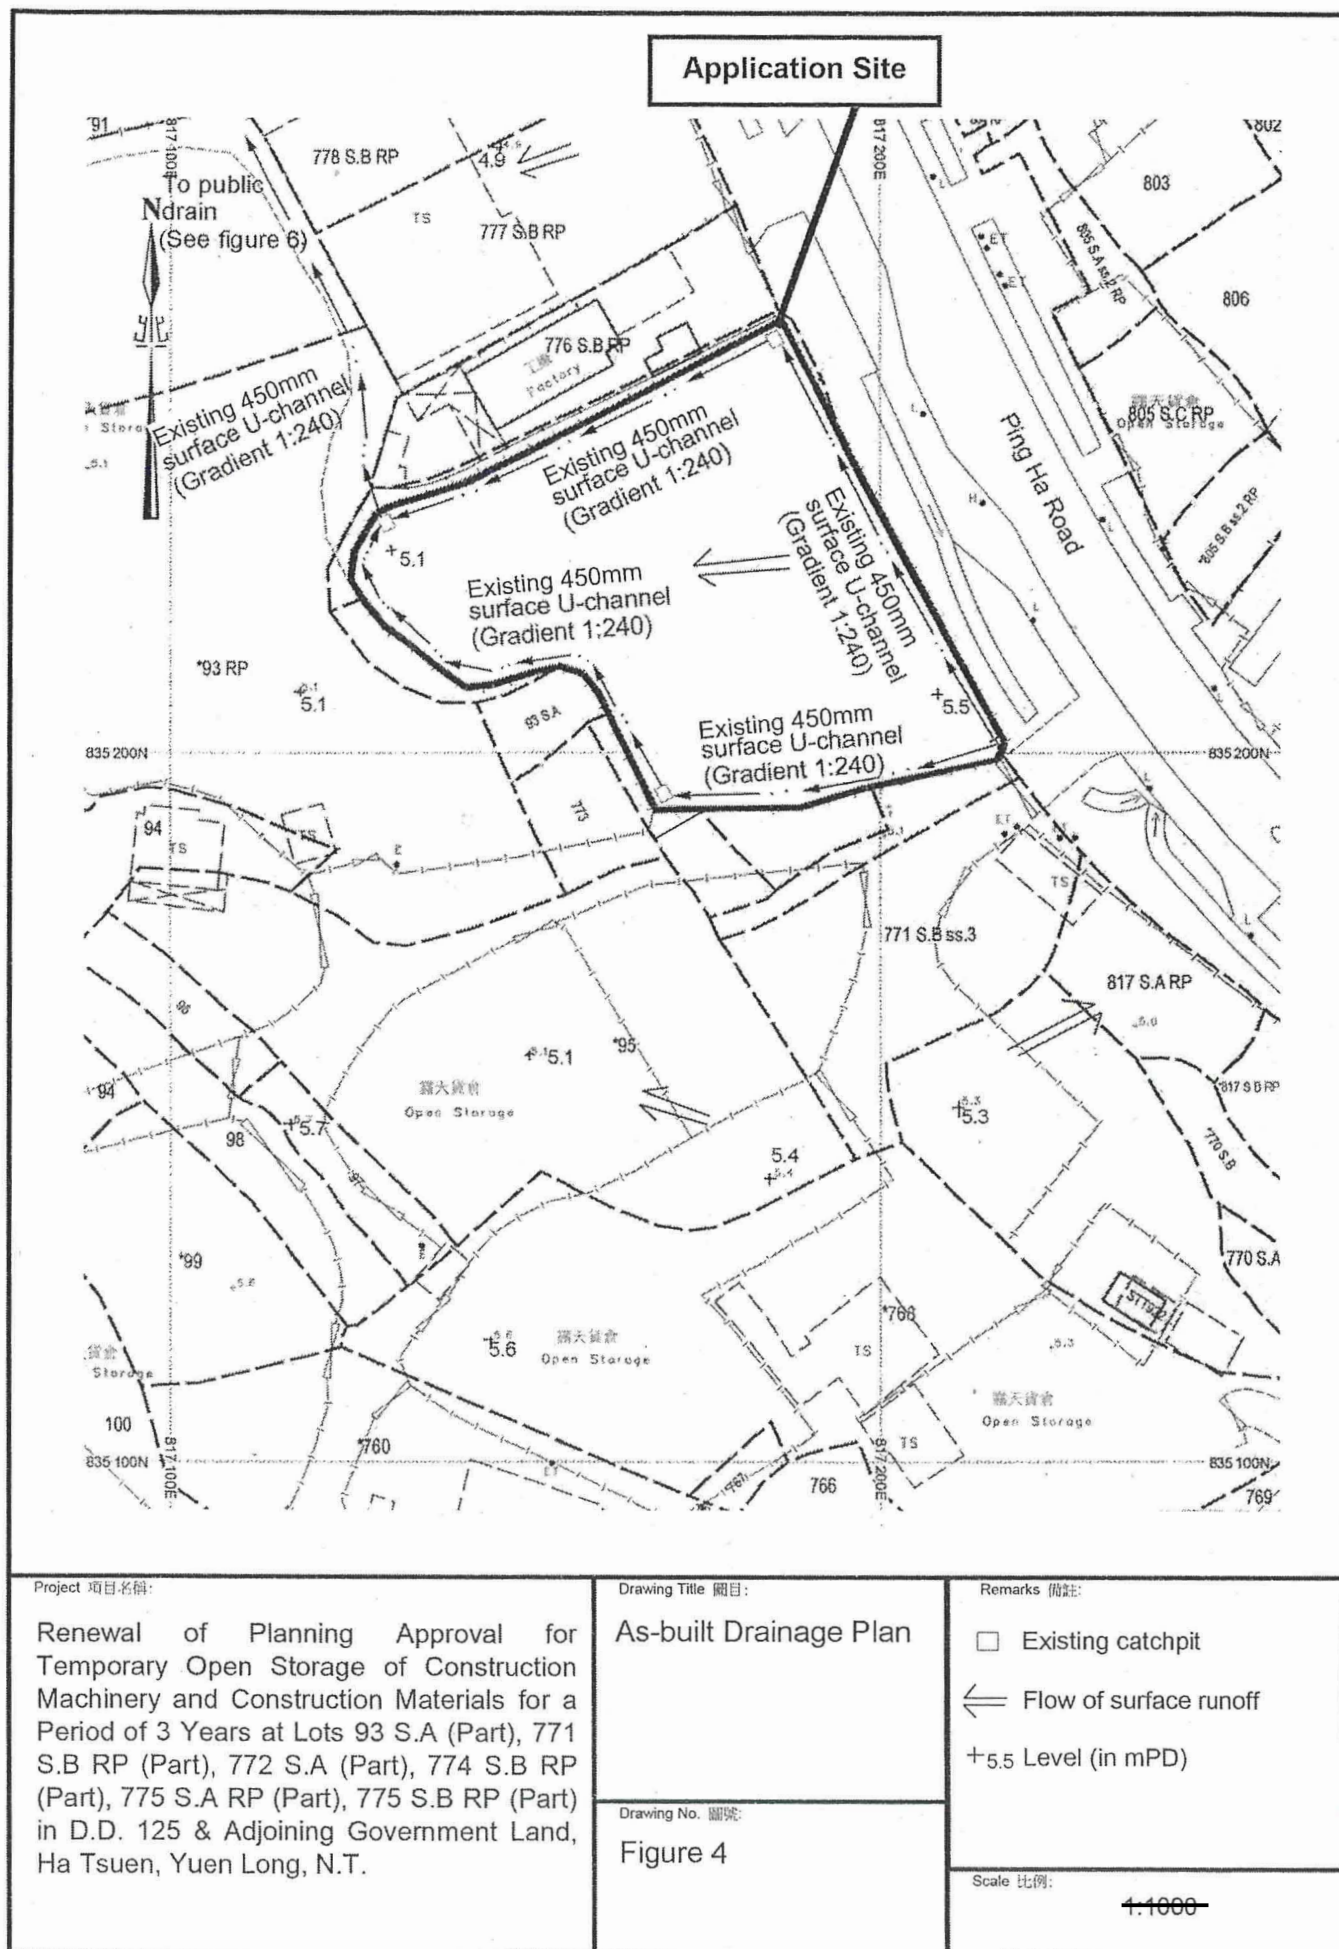




Structure 4
Toilet
GFA: Not exceeding 1m²
Height: Not exceeding 3m
No. of storey: 1

Structure 3
Electricity meter room
GFA: Not exceeding 1m²
Height: Not exceeding 3m
No. of storey: 1

Structure 1
2 converted containers
under an open shed for
ancillary site office
GFA: Not exceeding 90m²
Height: Not exceeding 3.5m
No. of storey: 1

Structure 2
Ancillary site office
GFA: Not exceeding 16m²
Height: Not exceeding 3.5m
No. of storey: 1

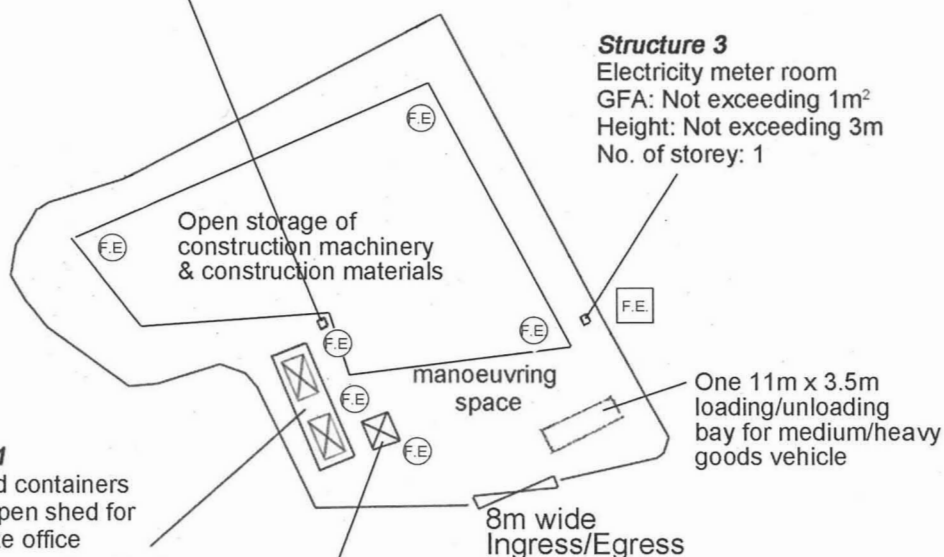

Project 項目名稱:

Proposed Temporary Open Storage of Construction Machinery and Construction Materials for a Period of 3 Years at Lots 93 S.A (Part), 771 S.B RP (Part), 772 (Part), 774 S.B RP (Part), 775 S.A RP (Part), 775 S.B RP (Part) in D.D. 125 & Adjoining Government Land, Ha Tsuen, Yuen Long, N.T.

Drawing Title 圖目:

Proposed Fire Service Installations Plan

Drawing No. 圖號:

Figure 1

Remarks 備註:

-  9 litre water type fire extinguisher
-  5kg carbon dioxide fire extinguisher

Scale 比例:

~~1:1000~~



圖例 LEGEND



申請地點(界線只作識別用)
APPLICATION SITE
(BOUNDARY FOR IDENTIFICATION
PURPOSE ONLY)

航攝照片 AERIAL PHOTO

本摘要圖於2023年2月15日擬備，所根據的資料為地政總署於2021年7月24日拍得的航攝照片編號 E140394C
EXTRACT PLAN PREPARED ON 15.2.2023
BASED ON AERIAL PHOTO No.
E140394C TAKEN ON 24.7.2021 BY
LANDS DEPARTMENT

臨時露天存放建築機械及建築材料的規劃許可續期(為期3年)
元朗厦村丈量約份第125約地段第93號A分段(部分)、
第771號B分段餘段(部分)、第772號A分段(部分)、第774號B分段餘段(部分)、
第775號A分段餘段(部分)及第775號B分段餘段(部分)和毗連政府土地
RENEWAL OF PLANNING APPROVAL FOR TEMPORARY OPEN STORAGE OF
CONSTRUCTION MACHINERY AND CONSTRUCTION MATERIALS FOR A PERIOD OF 3 YEARS
LOTS 93 S.A (PART), 771 S.B RP (PART), 772 S.A (PART), 774 S.B RP (PART),
775 S.A RP (PART) AND 775 S.B RP (PART) IN D.D.125 AND
ADJOINING GOVERNMENT LAND, HA TSUEN, YUEN LONG

規劃署
PLANNING
DEPARTMENT



參考編號
REFERENCE No.
A/HSK/430

圖 PLAN
A-3

申請地點
APPLICATION SITE



實地照片 SITE PHOTOS

本圖於2023年2月15日擬備，所根據的資料為攝於2023年2月3日的實地照片
PLAN PREPARED ON 15.2.2023
BASED ON SITE PHOTOS
TAKEN ON 3.2.2023

臨時露天存放建築機械及建築材料的規劃許可續期（為期3年）
元朗厦村丈量約份第125約地段第93號A分段（部分）、
第771號B分段餘段（部分）、第772號A分段（部分）、第774號B分段餘段（部分）、
第775號A分段餘段（部分）及第775號B分段餘段（部分）和毗連政府土地
RENEWAL OF PLANNING APPROVAL FOR TEMPORARY OPEN STORAGE OF
CONSTRUCTION MACHINERY AND CONSTRUCTION MATERIALS FOR A PERIOD OF 3 YEARS
LOTS 93 S.A (PART), 771 S.B RP (PART), 772 S.A (PART), 774 S.B RP (PART),
775 S.A RP (PART) AND 775 S.B RP (PART) IN D.D.125 AND
ADJOINING GOVERNMENT LAND, HA TSUEN, YUEN LONG

規劃署
PLANNING
DEPARTMENT



參考編號
REFERENCE No.
A/HSK/430

圖 PLAN
A-4a



實地照片 SITE PHOTOS

本圖於2023年2月15日擬備，所根據的資料為攝於2023年2月3日的實地照片
PLAN PREPARED ON 15.2.2023
BASED ON SITE PHOTOS
TAKEN ON 3.2.2023

臨時露天存放建築機械及建築材料的規劃許可續期（為期3年）
元朗厦村丈量約份第125約地段第93號A分段（部分）、
第771號B分段餘段（部分）、第772號A分段（部分）、第774號B分段餘段（部分）、
第775號A分段餘段（部分）及第775號B分段餘段（部分）和毗連政府土地
RENEWAL OF PLANNING APPROVAL FOR TEMPORARY OPEN STORAGE OF
CONSTRUCTION MACHINERY AND CONSTRUCTION MATERIALS FOR A PERIOD OF 3 YEARS
LOTS 93 S.A (PART), 771 S.B RP (PART), 772 S.A (PART), 774 S.B RP (PART),
775 S.A RP (PART) AND 775 S.B RP (PART) IN D.D.125 AND
ADJOINING GOVERNMENT LAND, HA TSUEN, YUEN LONG

規 劃 署
PLANNING
DEPARTMENT



參考編號
REFERENCE No.
A/HSK/430

圖 PLAN
A-4b