



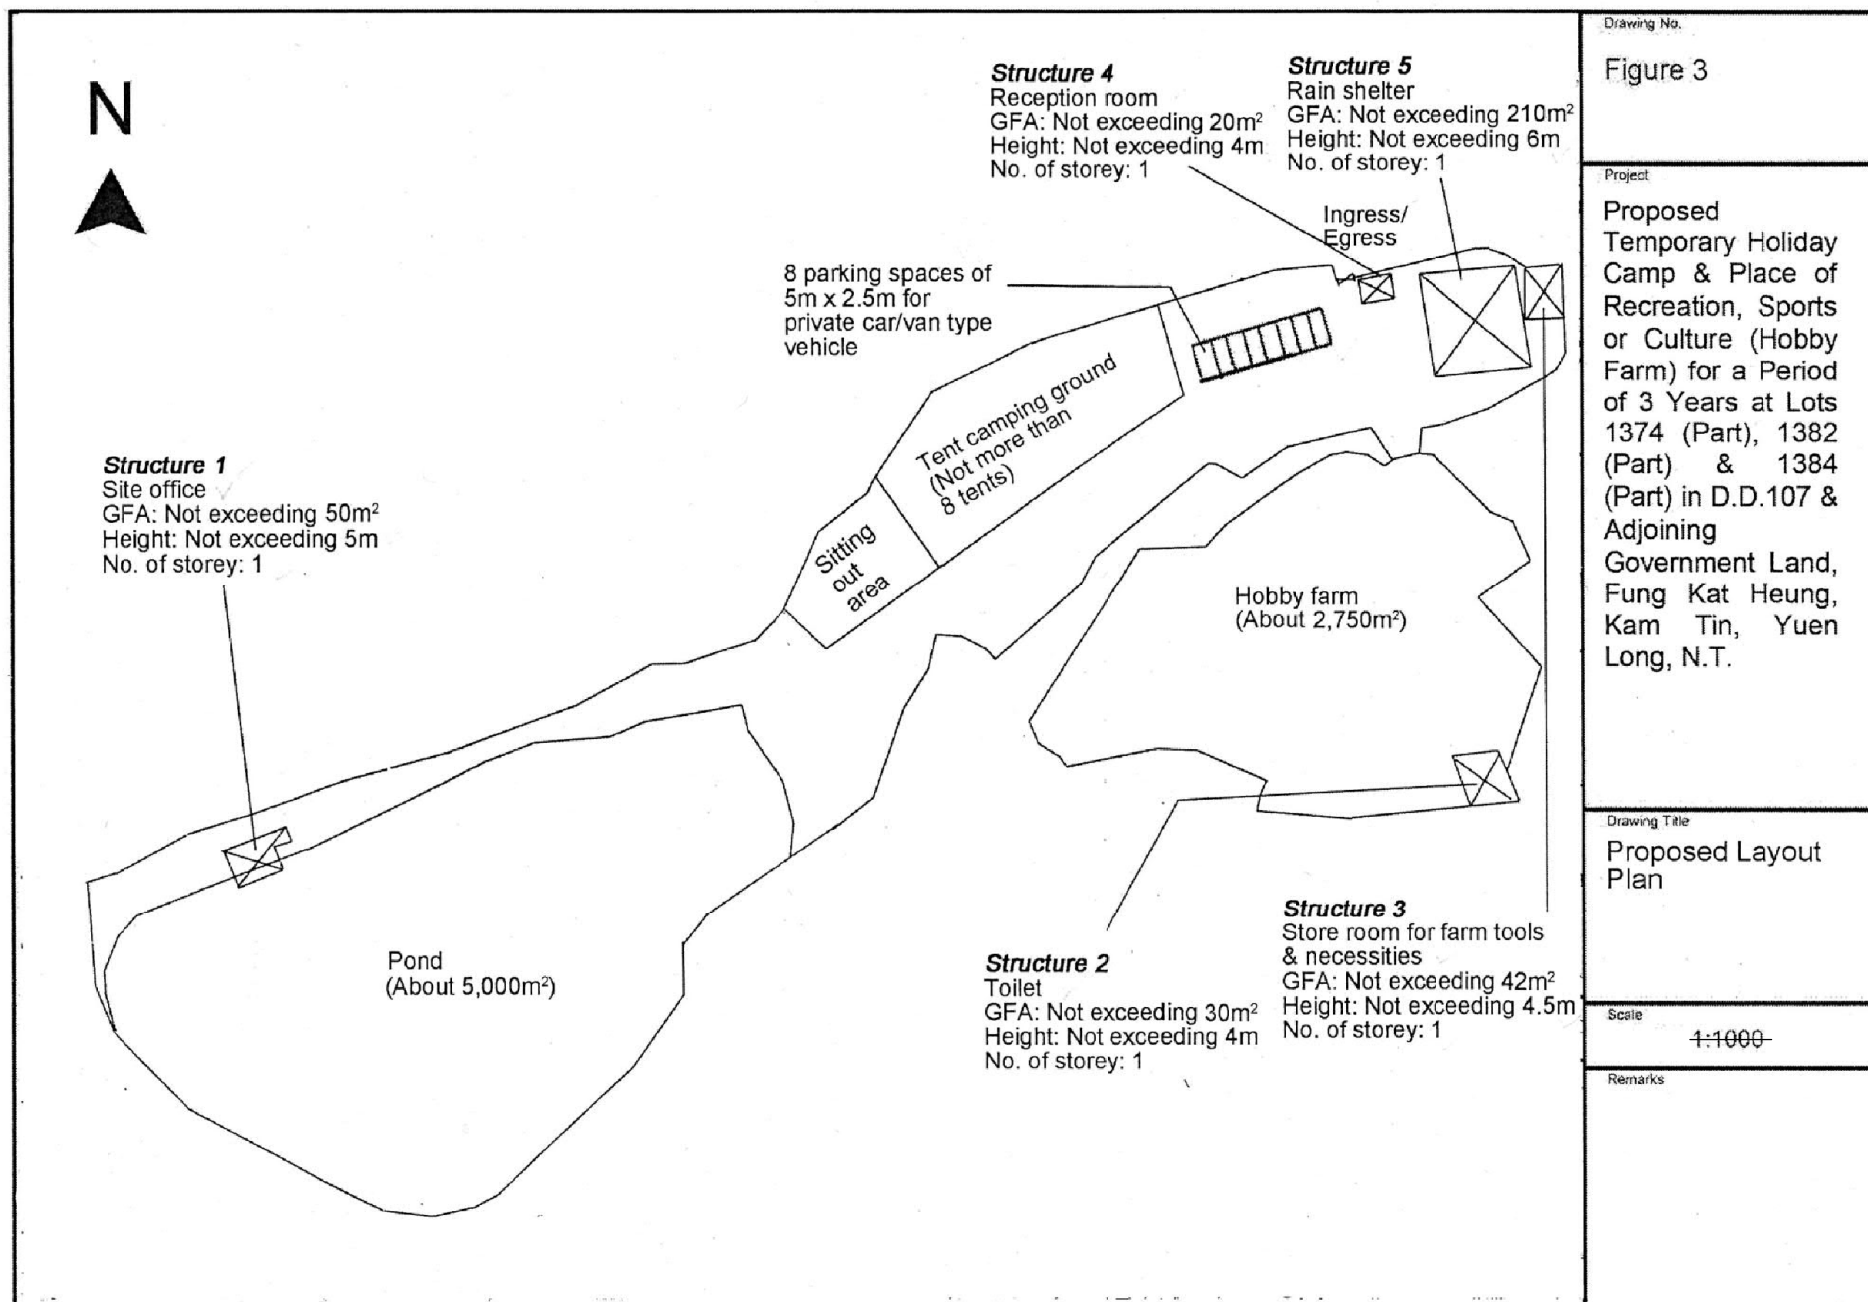

(摘錄自申請人於 7.2.2022 呈交的申請書)
(Extract from Applicant's
Submission of 7.2.2022)

參考編號
REFERENCE No.
A/YL-KTN/823


繪圖 DRAWING
A-1

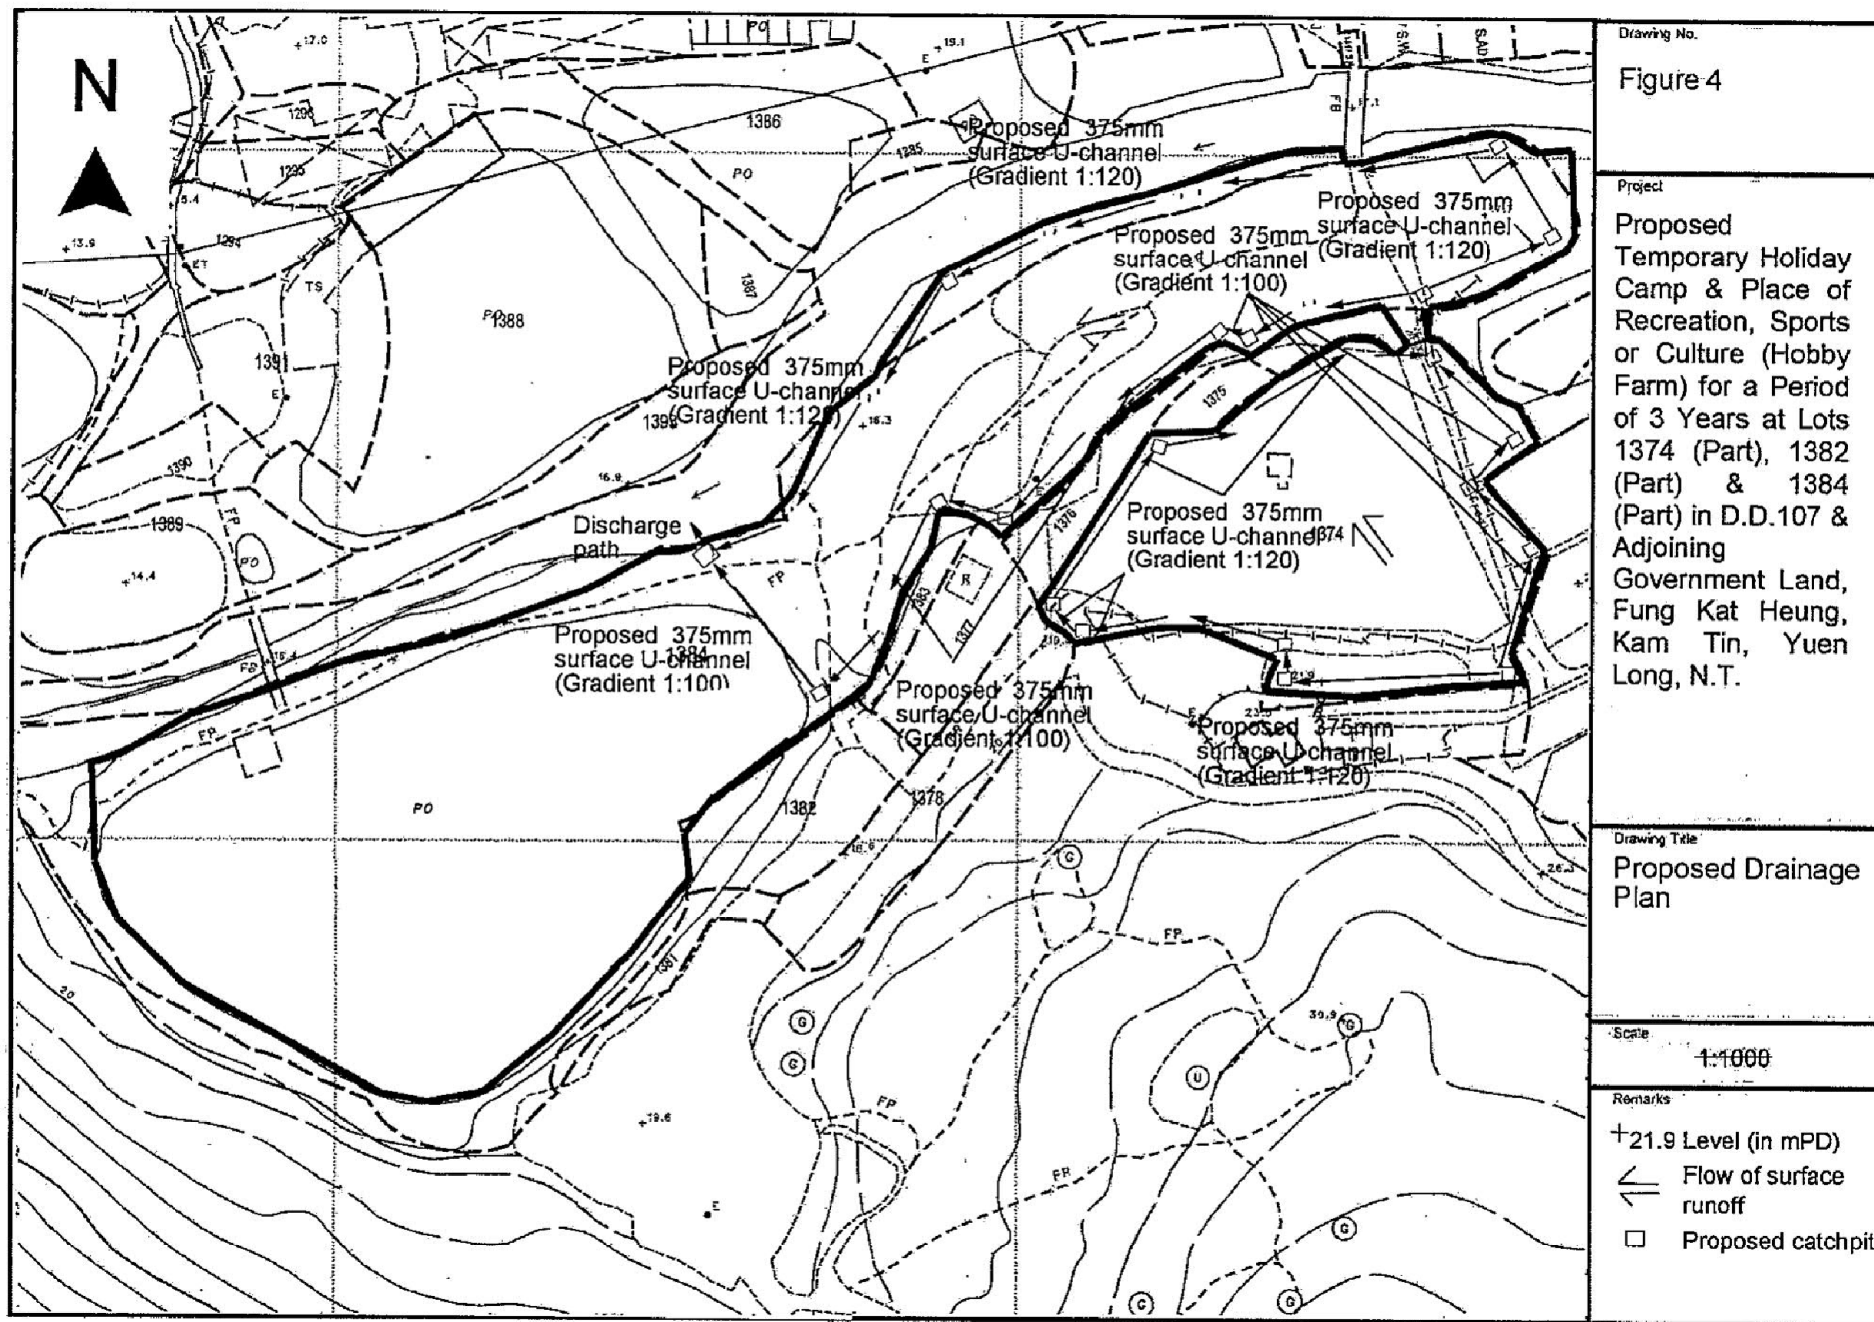

(摘錄自申請人於 7.2.2022 呈交的申請書)
 (Extract from Applicant's
 Submission of 7.2.2022)

參考編號
 REFERENCE No.
 A/YL-KTN/823

繪圖 DRAWING
 A-2

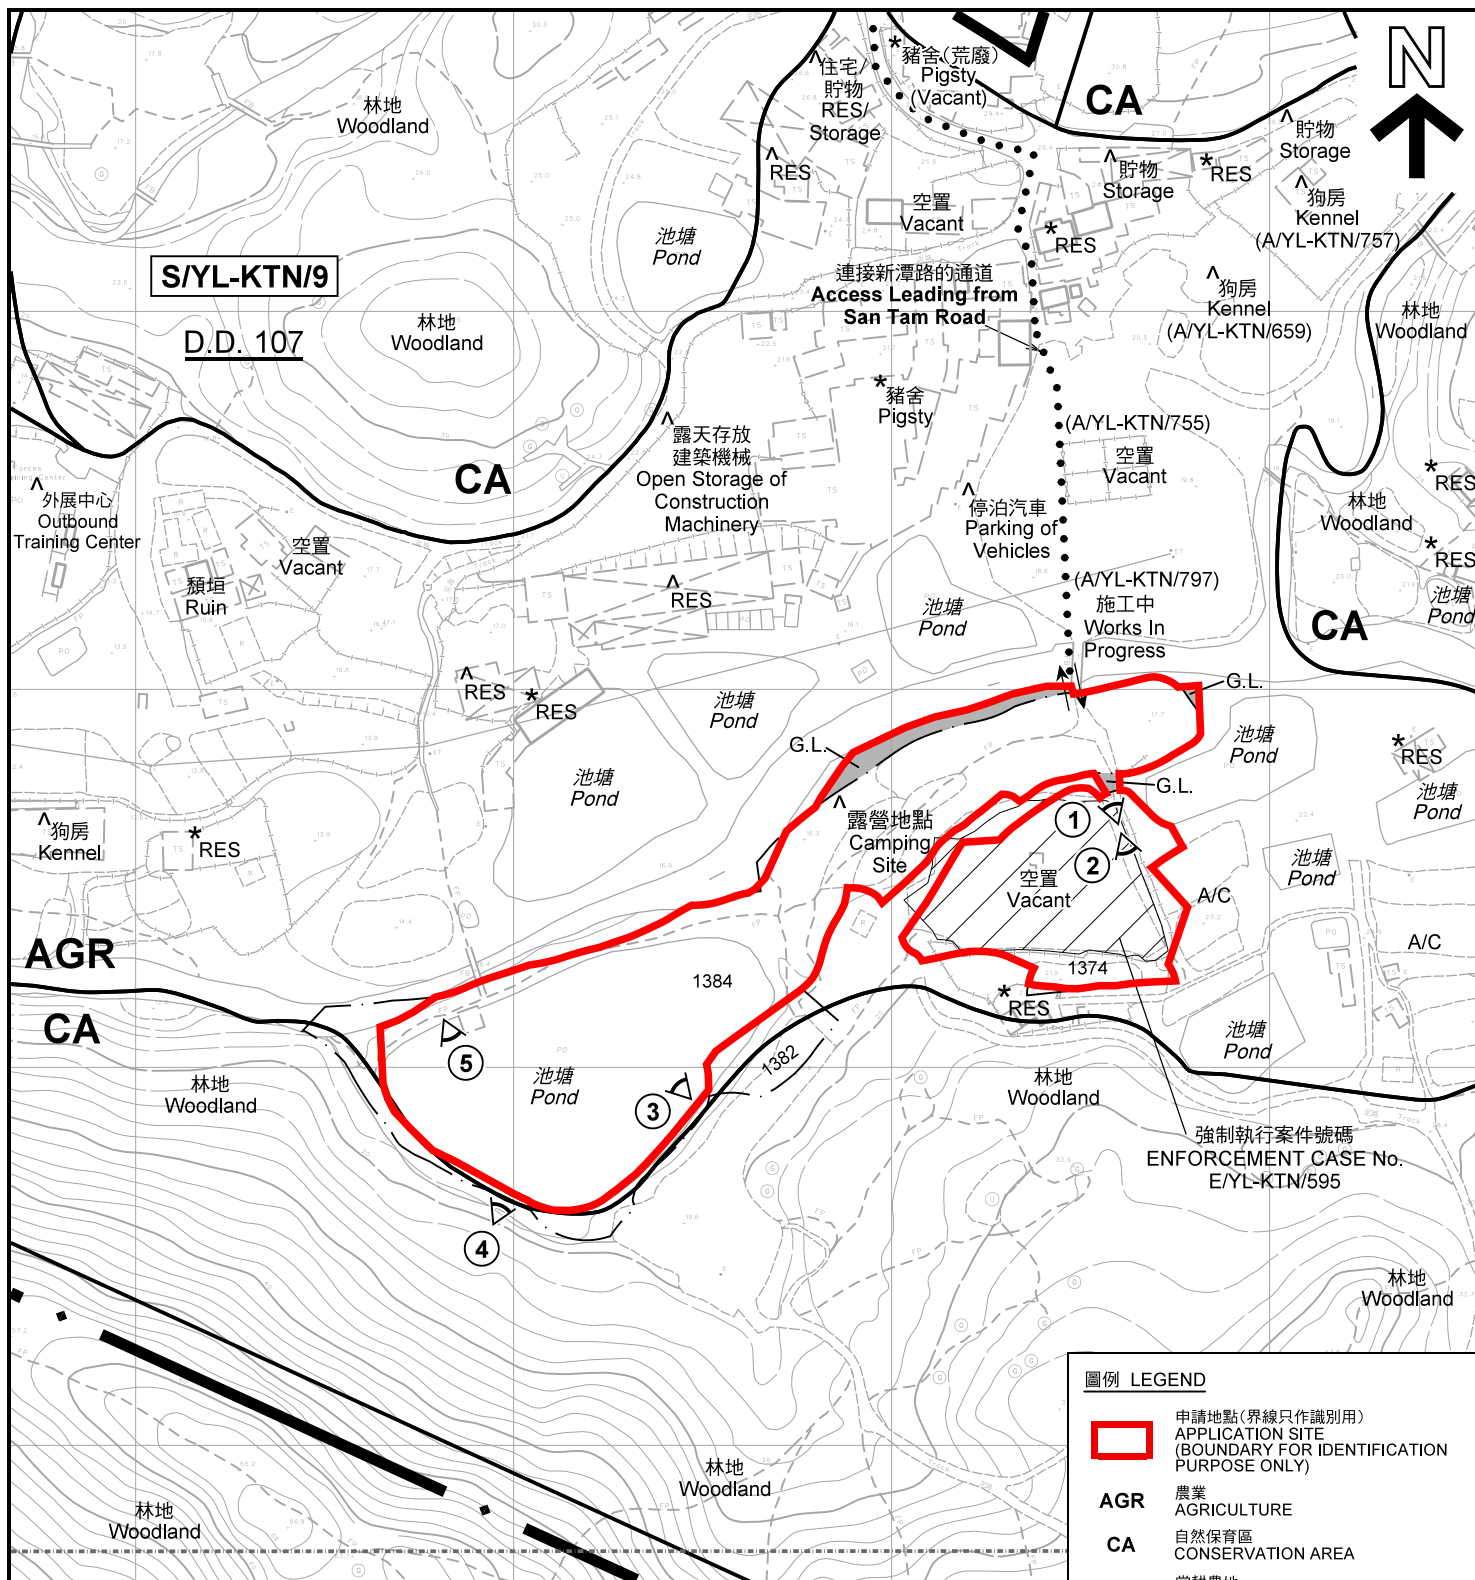

註釋 Notes :

- (1) 2022年4月19日勘測的土地用途
Land uses shown on this plan are in accordance with the land use survey conducted by the Planning Department on 19.4.2022
- (2) * 土地用途跟1992年2月20日勘測的土地用途一致
Indicates that the use is the same as that revealed by the land use survey conducted by the Planning Department on 20.2.1992
- (3) ^ 土地用途跟1992年2月20日勘測的土地用途有別
Indicates that the use is different from that revealed by the land use survey conducted by the Planning Department on 20.2.1992

本摘要圖於2022年5月26日擬備，所根據的資料為測量圖編號6-NE-2D 及 6-NE-7B
EXTRACT PLAN PREPARED ON 26.5.2022
BASED ON SURVEY SHEETS No. 6-NE-2D & 6-NE-6B

平面圖 SITE PLAN

臨時度假營及康體文娛場所（休閒農場）（為期3年）
新界元朗錦田達吉鄉丈量約份第107約第1374號（部份）、
第1382號（部份）及第1384號（部份）地段和毗連政府土地
TEMPORARY HOLIDAY CAMP AND
PLACE OF RECREATION, SPORTS OR CULTURE (HOBBY FARM)
FOR A PERIOD OF 3 YEARS
LOTS 1374 (PART), 1382 (PART) AND 1384 (PART) IN D.D. 107 AND
ADJOINING GOVERNMENT LAND,
FUNG KAT HEUNG, KAM TIN, YUEN LONG, N.T.
SCALE 1 : 2 000 比例尺

米 METRES 40 0 40 80 米 METRES

圖例 LEGEND

- 申請地點（界線只作識別用）
APPLICATION SITE (BOUNDARY FOR IDENTIFICATION PURPOSE ONLY)
- AGR** 農業
AGRICULTURE
- CA** 自然保育區
CONSERVATION AREA
- A/C** 常耕農地
CULTIVATED AGRICULTURAL LAND
- G.L.** 政府土地
GOVERNMENT LAND
- RES** 住用構築物
RESIDENTIAL STRUCTURES
- 實地照片的觀景點
VIEWING POINT OF SITE PHOTO
- 丈量約份界線
D.D. BOUNDARY
- 入口/出口
INGRESS / EGRESS

規劃署
PLANNING
DEPARTMENT



參考編號
REFERENCE No.
A/YL-KTN/823

圖 PLAN
A-2



圖例 LEGEND



申請地點(界線只作識別用)
APPLICATION SITE
(BOUNDARY FOR IDENTIFICATION
PURPOSE ONLY)

本摘要圖於2022年5月26日擬備，所根據的資料為地政總署於2021年1月19日拍得的航攝照片編號 E131813C
EXTRACT PLAN PREPARED ON 26.5.2022
BASED ON AERIAL PHOTO No.
E131813C TAKEN ON 19.1.2021
BY LANDS DEPARTMENT

航攝照片 AERIAL PHOTO


臨時度假營及康體文娛場所(休閒農場)(為期3年)
新界元朗錦田逢吉鄉丈量約份第107約第1374號(部份)、
第1382號(部份)及第1384號(部份)地段和毗連政府土地
TEMPORARY HOLIDAY CAMP AND
PLACE OF RECREATION, SPORTS OR CULTURE (HOBBY FARM)
FOR A PERIOD OF 3 YEARS
LOTS 1374 (PART), 1382 (PART) AND 1384 (PART) IN D.D. 107 AND
ADJOINING GOVERNMENT LAND,
FUNG KAT HEUNG, KAM TIN, YUEN LONG, N.T.

規劃署
PLANNING
DEPARTMENT



參考編號
REFERENCE No.
A/YL-KTN/823

圖 PLAN
A-3

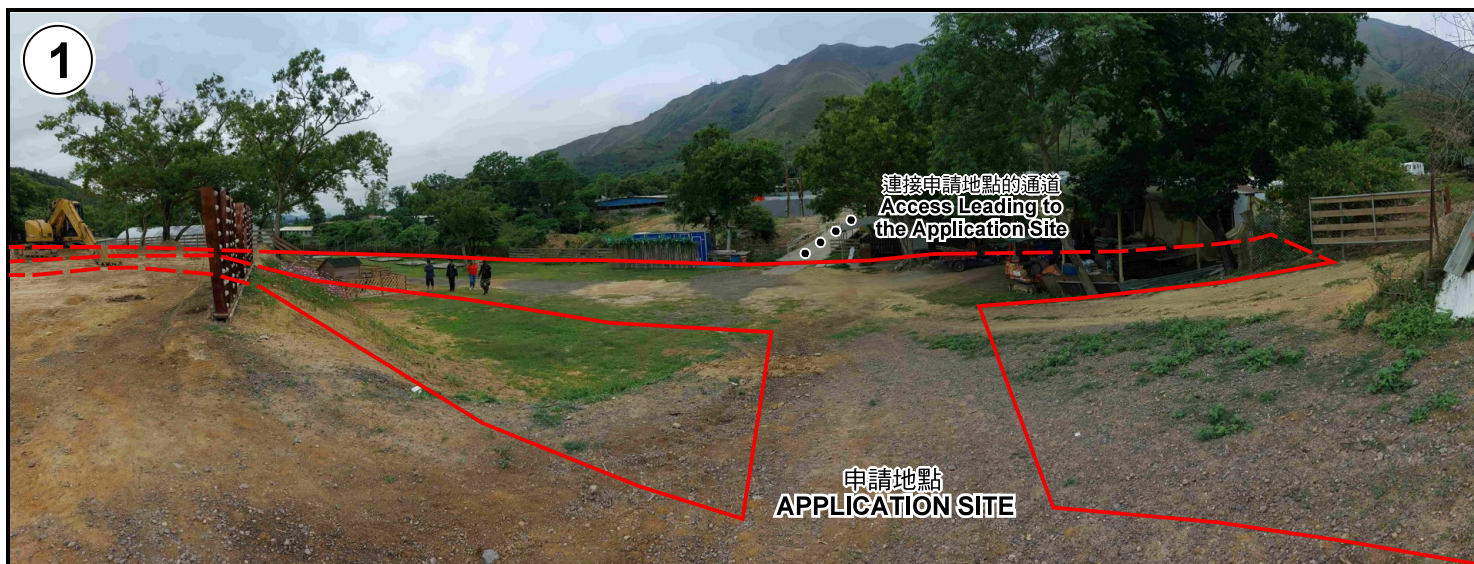

申請地點界線只作識別用 APPLICATION SITE BOUNDARY FOR IDENTIFICATION PURPOSE ONLY

實地照片 SITE PHOTOS

臨時度假營及康體文娛場所（休閒農場）（為期3年）
新界元朗錦田蓬吉鄉丈量約份第107約第1374號（部份）、
第1382號（部份）及第1384號（部份）地段和毗連政府土地
TEMPORARY HOLIDAY CAMP AND
PLACE OF RECREATION, SPORTS OR CULTURE (HOBBY FARM)
FOR A PERIOD OF 3 YEARS
LOTS 1374 (PART), 1382 (PART) AND 1384 (PART) IN D.D. 107 AND
ADJOINING GOVERNMENT LAND,
FUNG KAT HEUNG, KAM TIN, YUEN LONG, N.T.

本圖於2022年5月26日擬備，所根據的
資料為攝於2022年4月19日的實地照片
PLAN PREPARED ON 26.5.2022
BASED ON SITE PHOTOS
TAKEN ON 19.4.2022

規劃署
PLANNING
DEPARTMENT



參考編號
REFERENCE No.
A/YL-KTN/823

圖 PLAN
A-4a



申請地點界線只作識別用 APPLICATION SITE BOUNDARY FOR IDENTIFICATION PURPOSE ONLY

實地照片 SITE PHOTOS

臨時度假營及康體文娛場所（休閒農場）（為期3年）
新界元朗錦田逢吉鄉丈量約份第107約第1374號（部份）、
第1382號（部份）及第1384號（部份）地段和毗連政府土地
TEMPORARY HOLIDAY CAMP AND
PLACE OF RECREATION, SPORTS OR CULTURE (HOBBY FARM)
FOR A PERIOD OF 3 YEARS
LOTS 1374 (PART), 1382 (PART) AND 1384 (PART) IN D.D. 107 AND
ADJOINING GOVERNMENT LAND,
FUNG KAT HEUNG, KAM TIN, YUEN LONG, N.T.

規劃署
PLANNING
DEPARTMENT



參考編號
REFERENCE No.
A/YL-KTN/823

圖 PLAN
A-4b

本圖於2022年5月26日擬備，所根據的
資料為攝於2022年4月19日的實地照片
PLAN PREPARED ON 26.5.2022
BASED ON SITE PHOTOS
TAKEN ON 19.4.2022