


Application site area : 1,370 sq.m.
 Proposed GFA : 500 sq.m.
 Proposed plot ratio : 0.365
 Proposed site coverage : 36.5%
 Proposed no. of blocks : 5 (excluding external building services installations)

Proposed no. of storeys of each block : 1
 Proposed building height of each block : $\leq 3\text{m}$

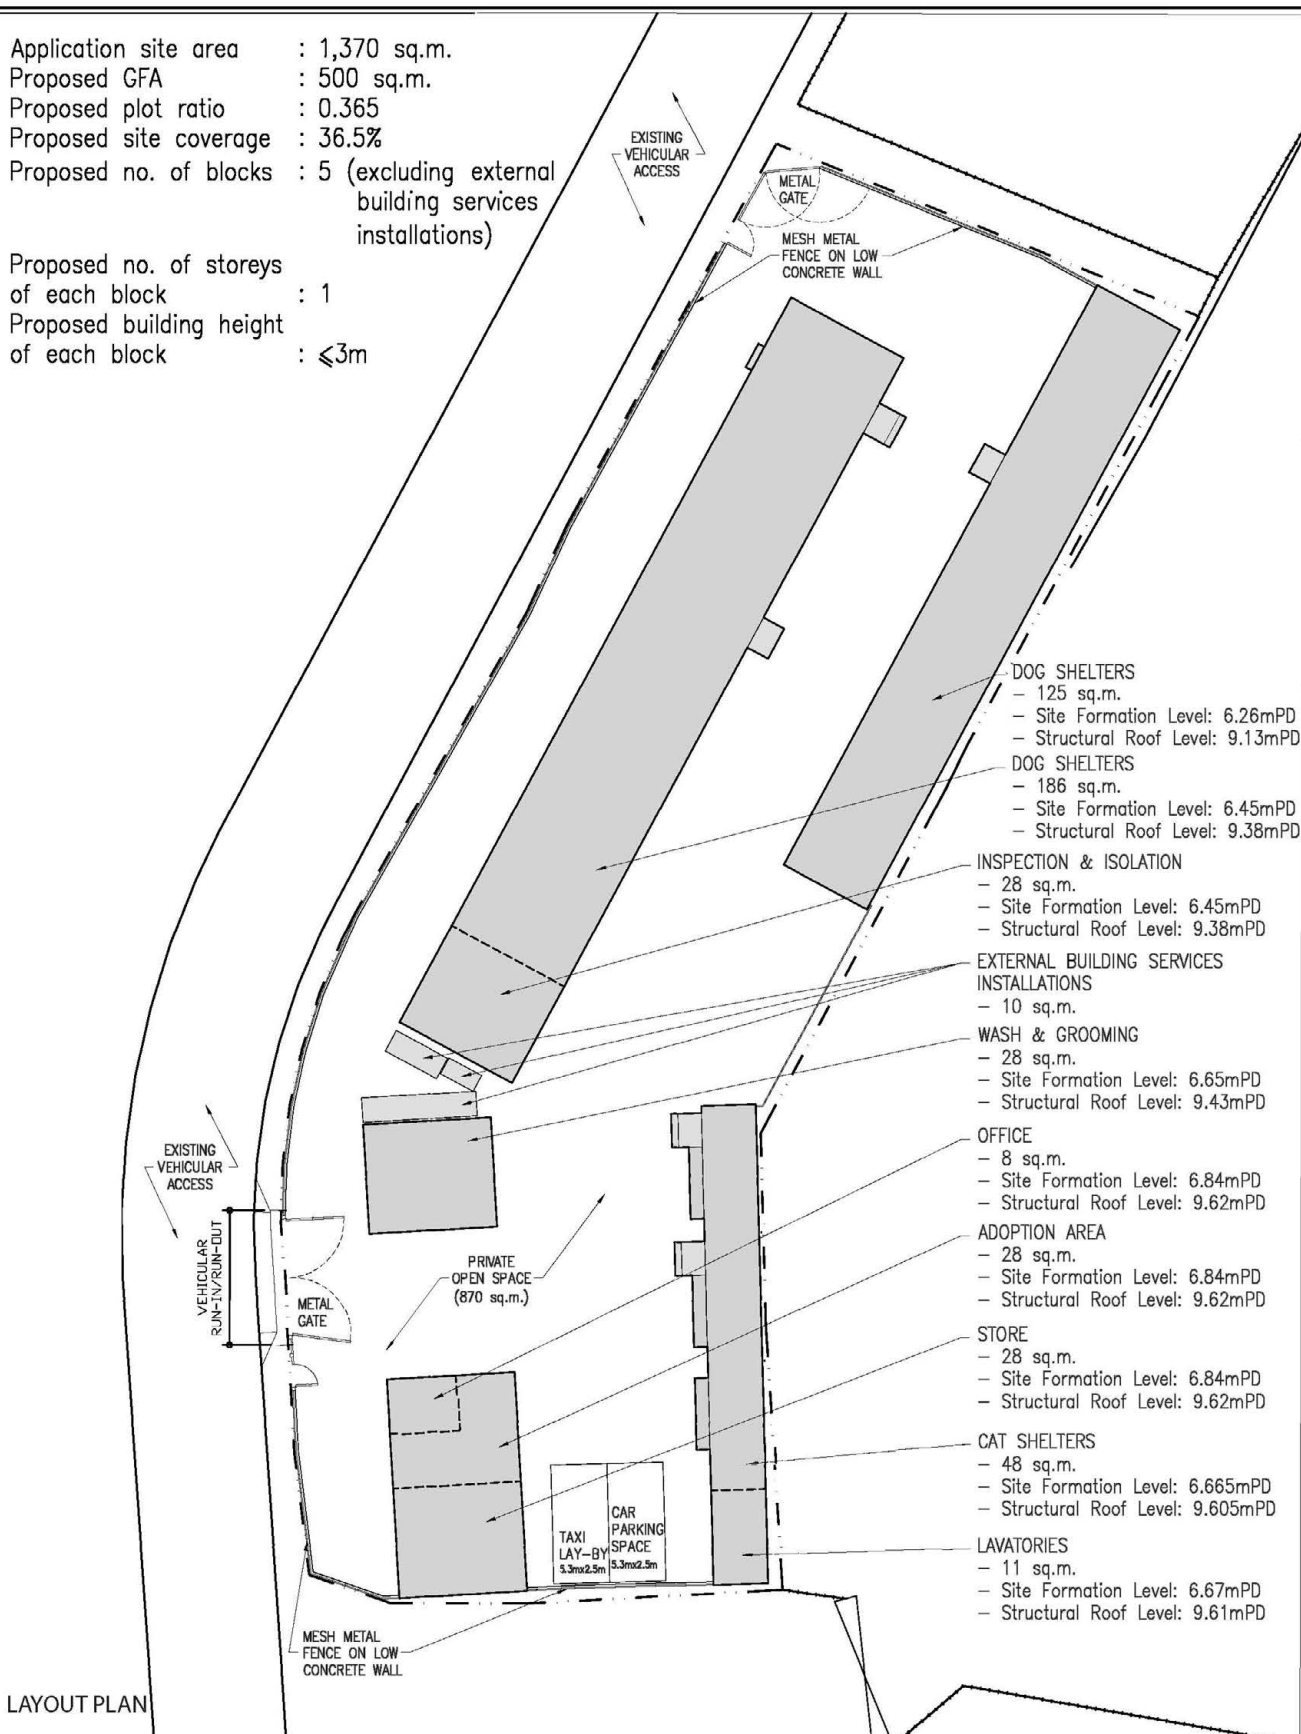

HONG KONG SAVING CAT AND DOG ASSOCIATION
 PROPOSED TEMPORARY ANIMAL BOARDING ESTABLISHMENT
 AT STT 3221 IN DD 103, KAM TIN, YUEN LONG

DESIGN CONSULTANTS LIMITED
 June, 2022



(摘錄自申請人於 13. 7. 2022 呈交的申請書)
 (Extract from Applicant's
 Submission of 13.7.2022)

參考編號
 REFERENCE No.
 A/YL-KTS/935

繪圖
 DRAWING
 A - 1

- LEGEND
- | | |
|-----------------------|-------------------------------------|
| ① LAWN | ④ SEATING |
| ② GREEN ROOF | ⑤ SHRUBS/GROUNDCOVERS PLANTING |
| --- VERTICAL GREENING | ⑥ MAINTENANCE ACCESS FOR GREEN ROOF |
| ● NEW TREE | ⑦ RETAINED STRUCTURE |
| ③ HARD PAVED AREA | ⑧ BENCH |
| ▲ VEHICULAR ENTRANCE | ⑨ STEPPING STONE |
| ▲ PEDESTRIAN ENTRANCE | |
| --- SITE BOUNDARY | |




TEMPORARY ANIMAL BOARDING ESTABLISHMENT AT KO PO SAN TSUEN, YUEN LONG
FOR HK SAVING CAT AND DOG ASSOCIATION

OTHERLAND LIMITED 4 DEC 2020

(摘錄自申請人於 13. 7. 2022 呈交的申請書)
(Extract from Applicant's
Submission of 13.7.2022)

參考編號
REFERENCE No.
A/YL-KTS/935

繪圖
DRAWING
A - 2

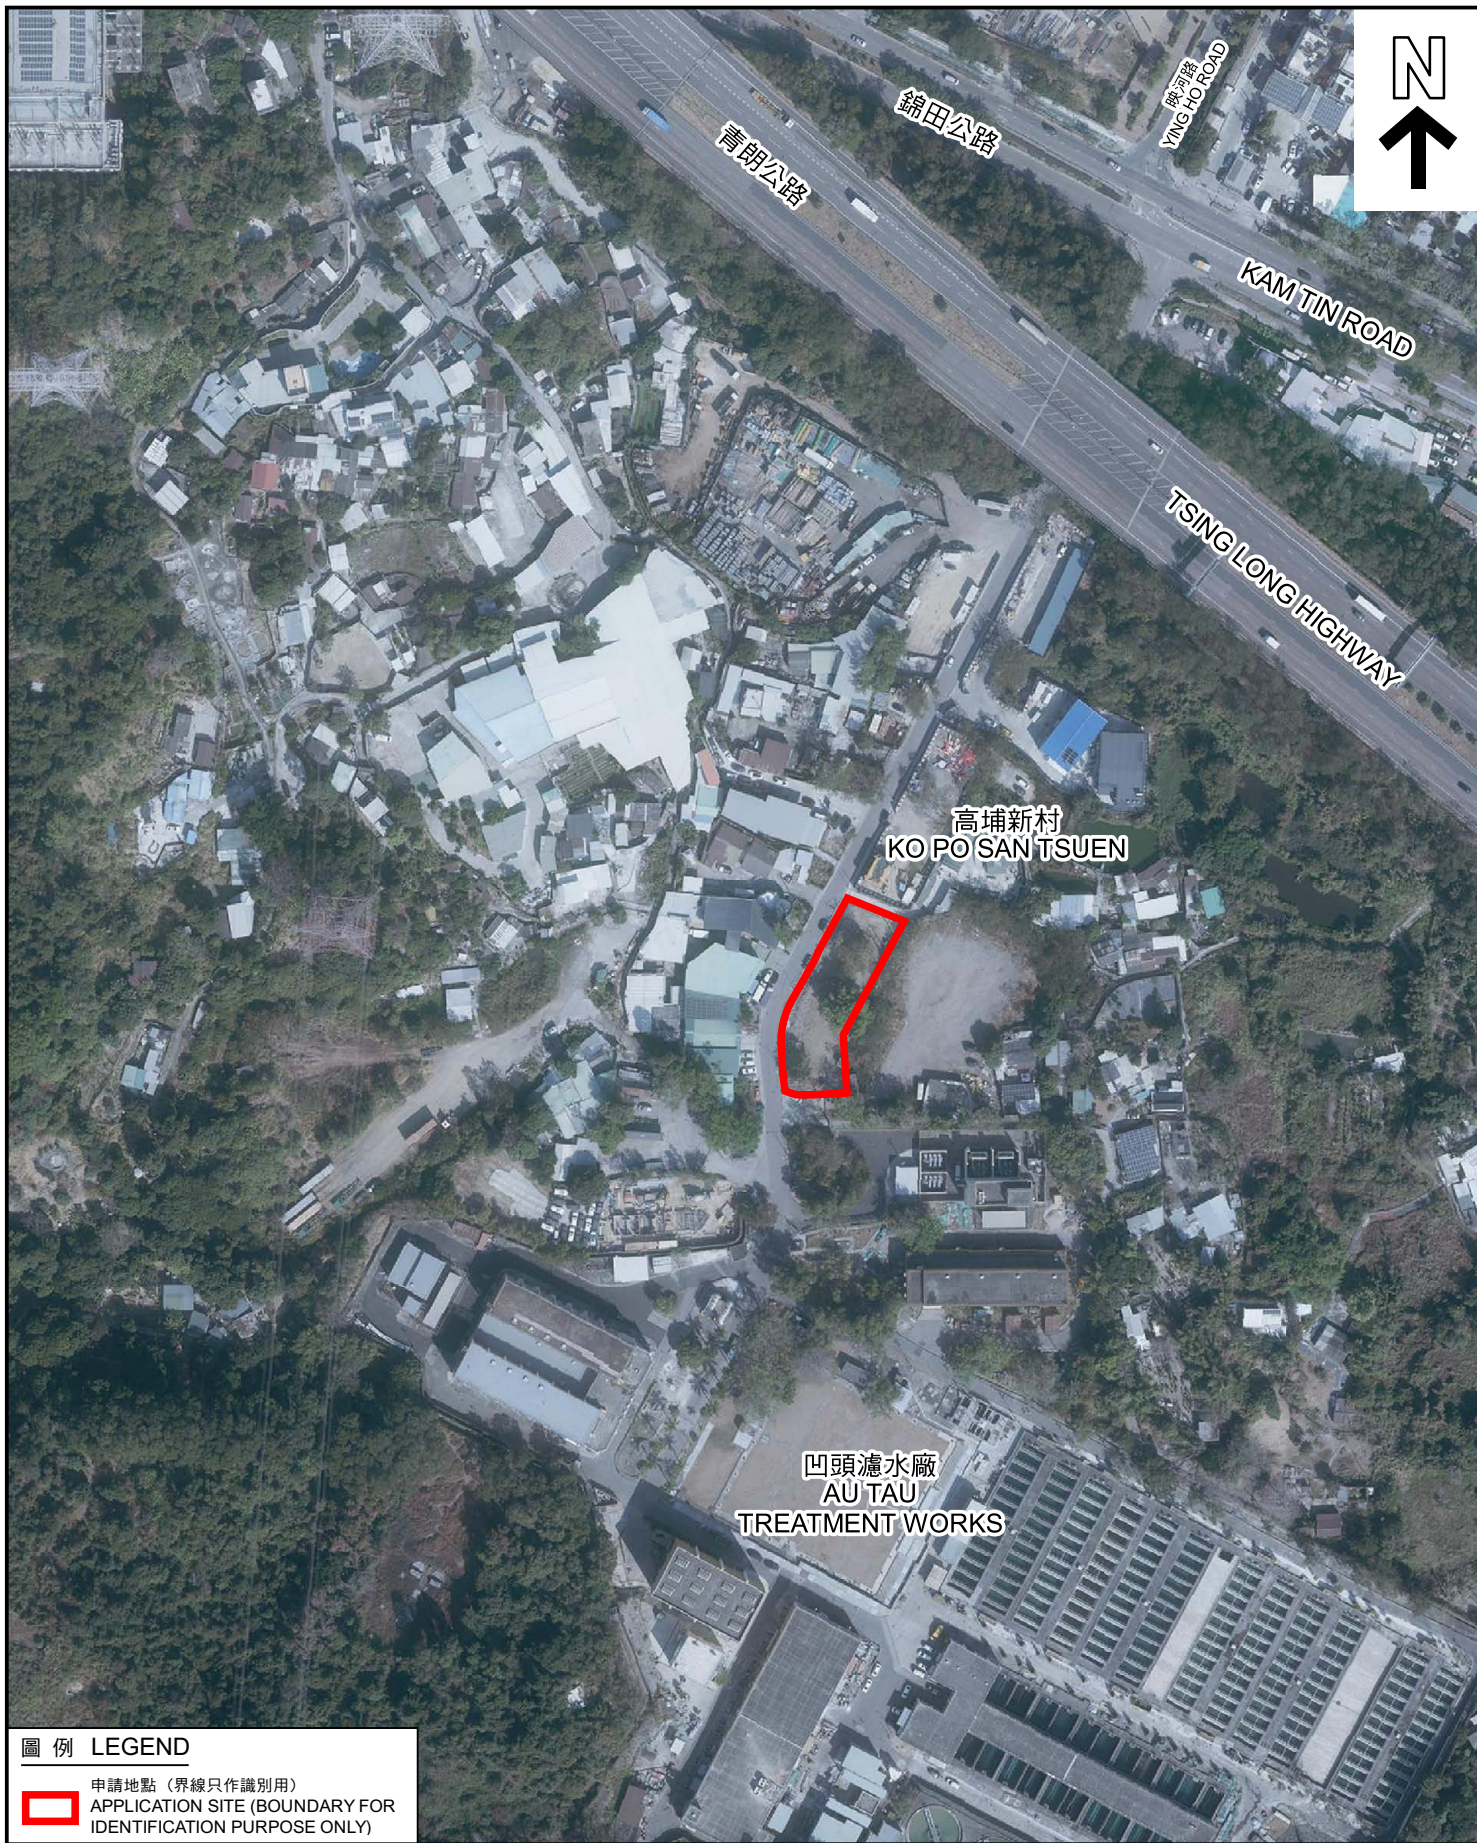

圖例 LEGEND



申請地點 (界線只作識別用)
APPLICATION SITE (BOUNDARY FOR
IDENTIFICATION PURPOSE ONLY)

航攝照片 AERIAL PHOTO

本摘要圖於2022年8月11日擬備，
所根據的資料為地政總署於2021年1月19日
拍得的航攝照片編號 E130391C
EXTRACT PLAN PREPARED ON 11.8.2022
BASED ON AERIAL PHOTO No.
E130391C TAKEN ON 19.1.2021
BY LANDS DEPARTMENT


臨時動物寄養所 (為期5年)
元朗錦田丈量約份第103約政府土地
TEMPORARY ANIMAL BOARDING ESTABLISHMENT
FOR A PERIOD OF 5 YEARS
GOVERNMENT LAND IN D.D. 103, KAM TIN, YUEN LONG

規劃署
PLANNING
DEPARTMENT



參考編號
REFERENCE No.
A/YL-KTS/935

圖 PLAN
A-3

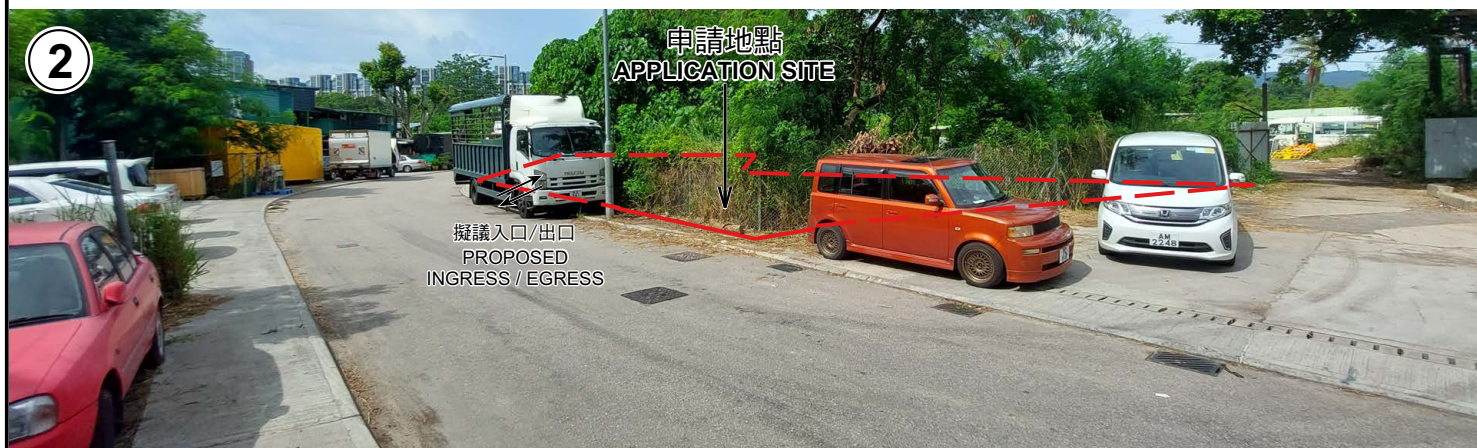

申請地點界線只作識別用 APPLICATION SITE BOUNDARY FOR IDENTIFICATION PURPOSE ONLY

實地照片 SITE PHOTOS

本圖於2022年8月11日擬備，所根據的資料為攝於2022年7月19日的實地照片
PLAN PREPARED ON 11.8.2022
BASED ON SITE PHOTOS
TAKEN ON 19.7.2022

臨時動物寄養所（為期5年）
元朗錦田丈量約份第103約政府土地
TEMPORARY ANIMAL BOARDING ESTABLISHMENT
FOR A PERIOD OF 5 YEARS
GOVERNMENT LAND IN D.D. 103, KAM TIN, YUEN LONG

規劃署
PLANNING
DEPARTMENT



參考編號
REFERENCE No.
A/YL-KTS/935

圖 PLAN
A-4