


N

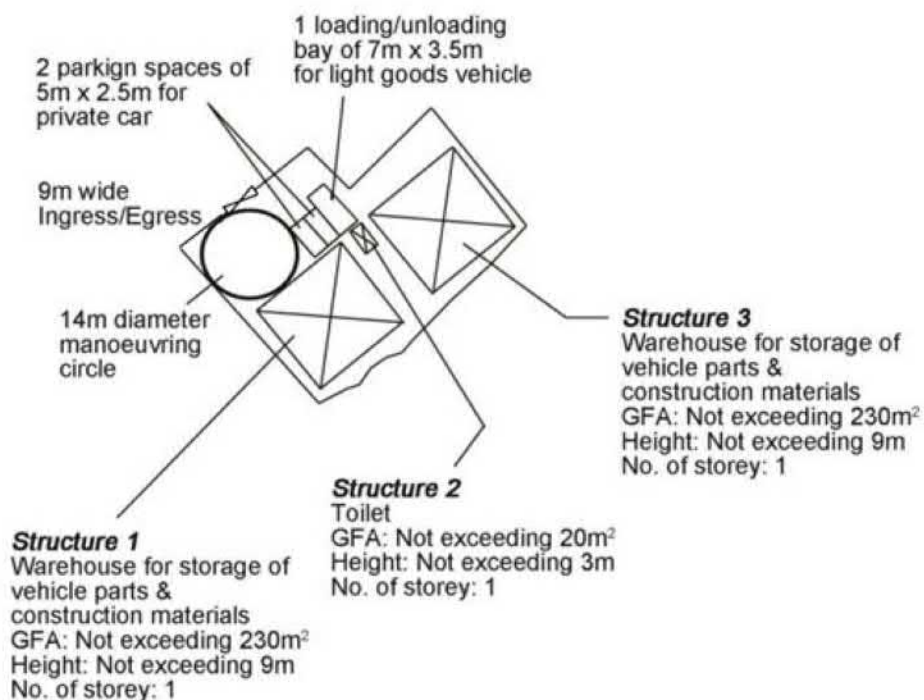


Project 項目名稱: Proposed Temporary Warehouse for Storage of Vehicle Parts and Construction Materials for a Period of 3 Years at Lots 1980 (Part), 1981 (Part) & 1982 (Part) in D.D. 129, Lau Fau Shan, Yuen Long, N.T.	Drawing Title 圖目: Proposed Layout Plan Drawing No. 圖號: Figure 3	Remarks 備註: Scale 比例: 1:1000
--	---	--

參考編號
REFERENCE No.
A/YL-LFS/438

繪圖 DRAWING
A-1

(摘錄自申請人於26. 8. 2022呈交的申請書)
(Extract from Applicant's
Submission of 26.8.2022)

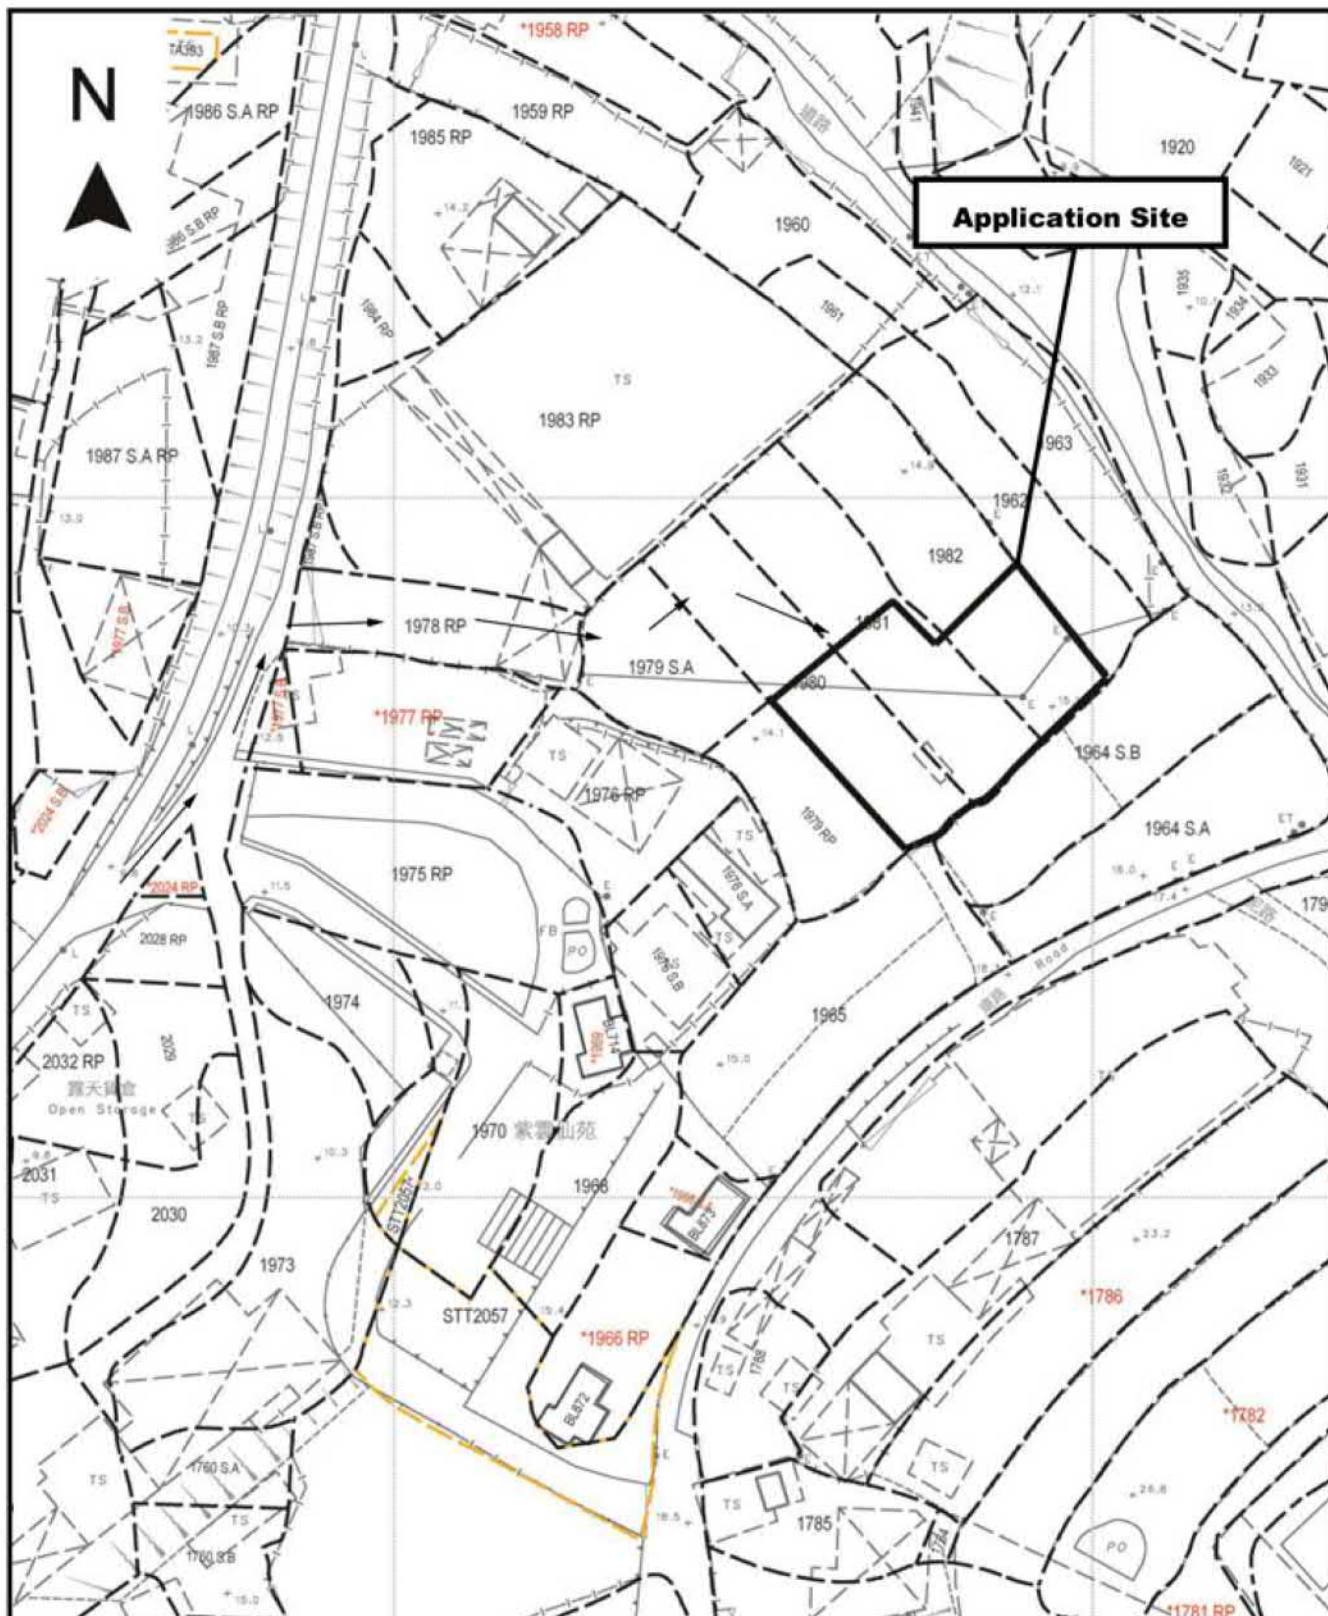

Project 項目名稱:

Proposed Temporary Warehouse for Storage of Vehicle Parts and Construction Materials for a Period of 3 Years at Lots 1980 (Part), 1981 (Part) & 1982 (Part) in D.D. 129, Lau Fau Shan, Yuen Long, N.T.

Drawing Title 圖目:

Vehicular Access Plan

Drawing No. 圖號:

Figure 5

Remarks 備註:

→ Vehicular access leading from Deep Bay Road

Scale 比例:


1:1000

參考編號
REFERENCE No.
A/YL-LFS/438

繪圖 DRAWING
A-2

(摘錄自申請人於26. 8. 2022呈交的申請書)

(Extract from Applicant's
Submission of 26.8.2022)

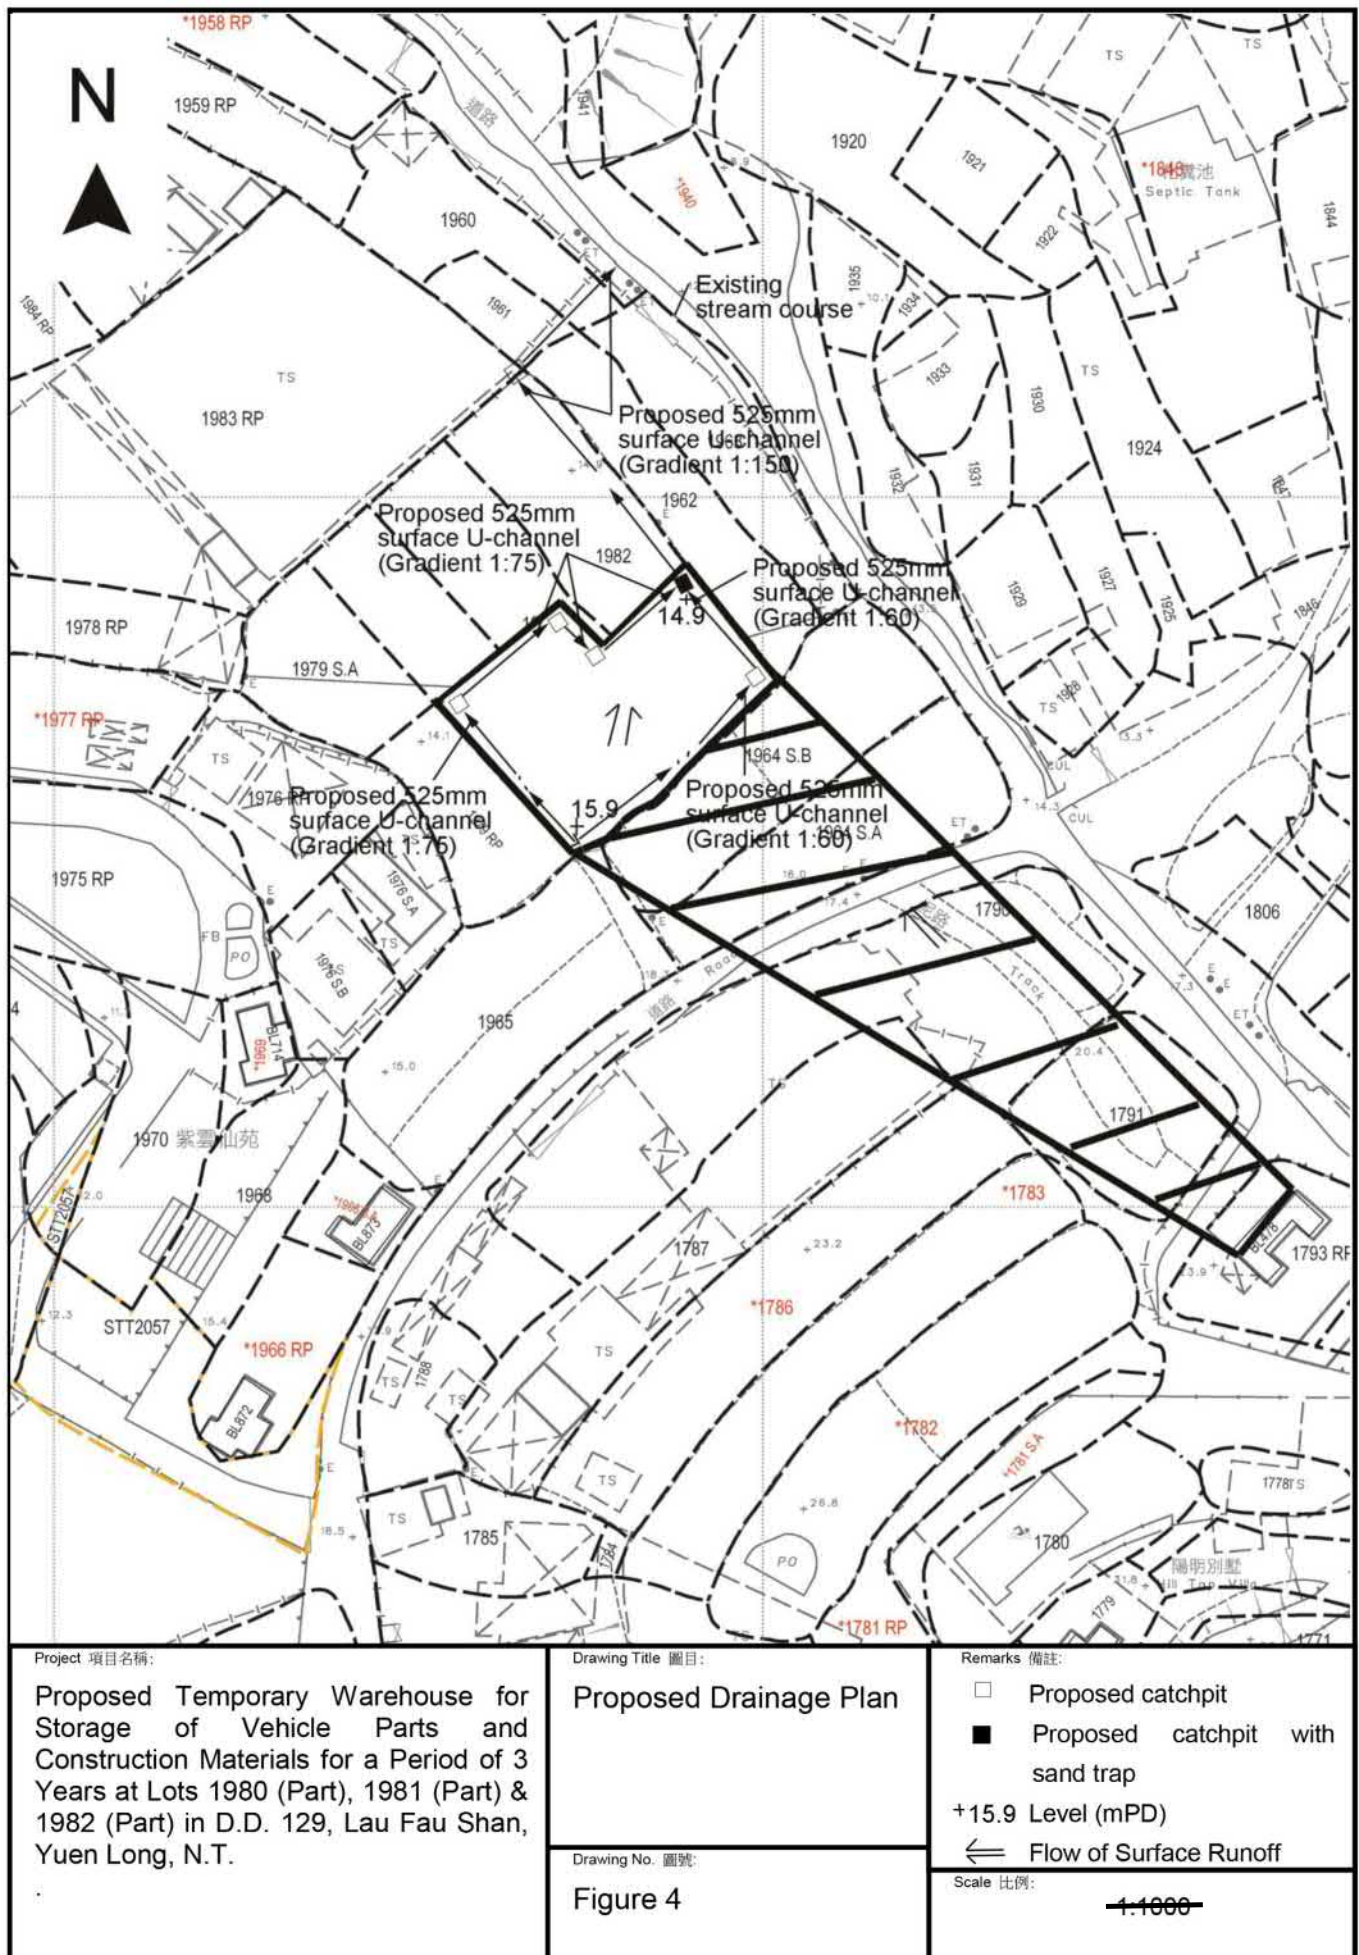


參考編號
REFERENCE No.
A/YL-LFS/438

繪圖 DRAWING
A-3

(摘錄自申請人於24. 8. 2022呈交的申請書)
(Extract from Applicant's
Submission of 24.8.2022)

Tree Location in D.D.129

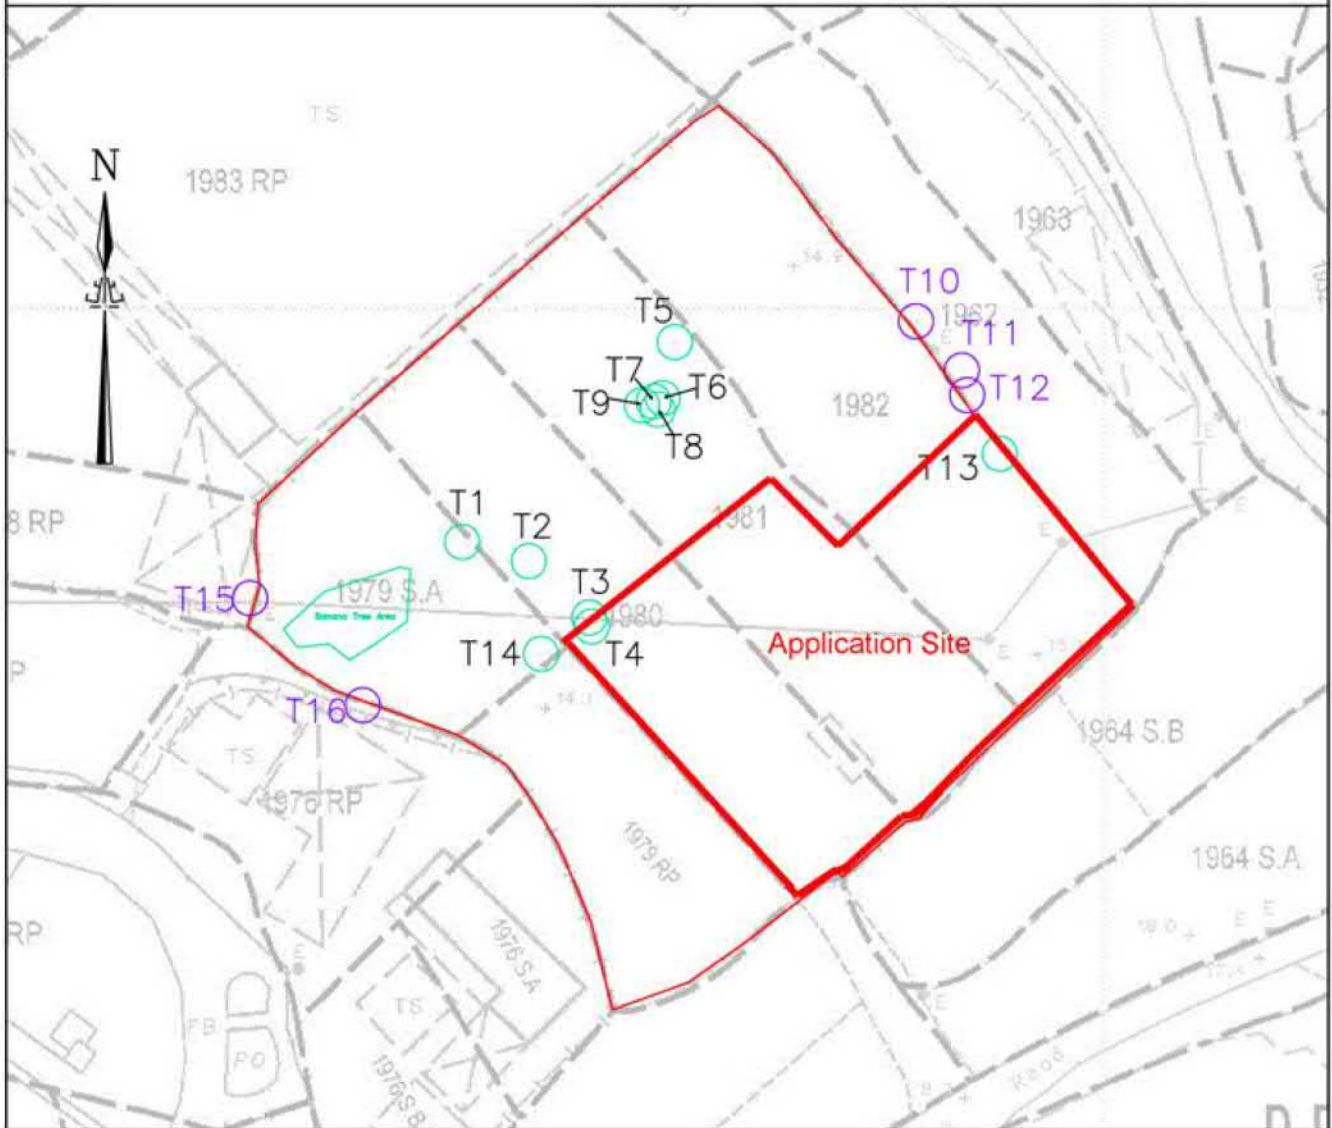

Notes:

INSIDE BOUNDARY TREE COORDINATES :

Tree No.	Northing (m)	Easting (m)
T1	836879.880	816944.635
T2	836878.222	816950.370
T3	836873.344	816955.584
T4	836872.575	816955.797
T5	836897.106	816962.966
T6	836892.275	816961.915
T7	836891.998	816961.147
T8	836891.311	816961.493
T9	836891.659	816960.133
T13	836887.486	816990.982
T14	836870.216	816951.426

Legend


- 界線內的樹
Inside Boundary Tree
- 界線外的樹
Outside Boundary Tree

Date: 19/08/2022

參考編號
REFERENCE No.
A/YL-LFS/438

繪圖 DRAWING
A-4

(摘錄自申請人於26. 8. 2022呈交的申請書)
(Extract from Applicant's
Submission of 26.8.2022)

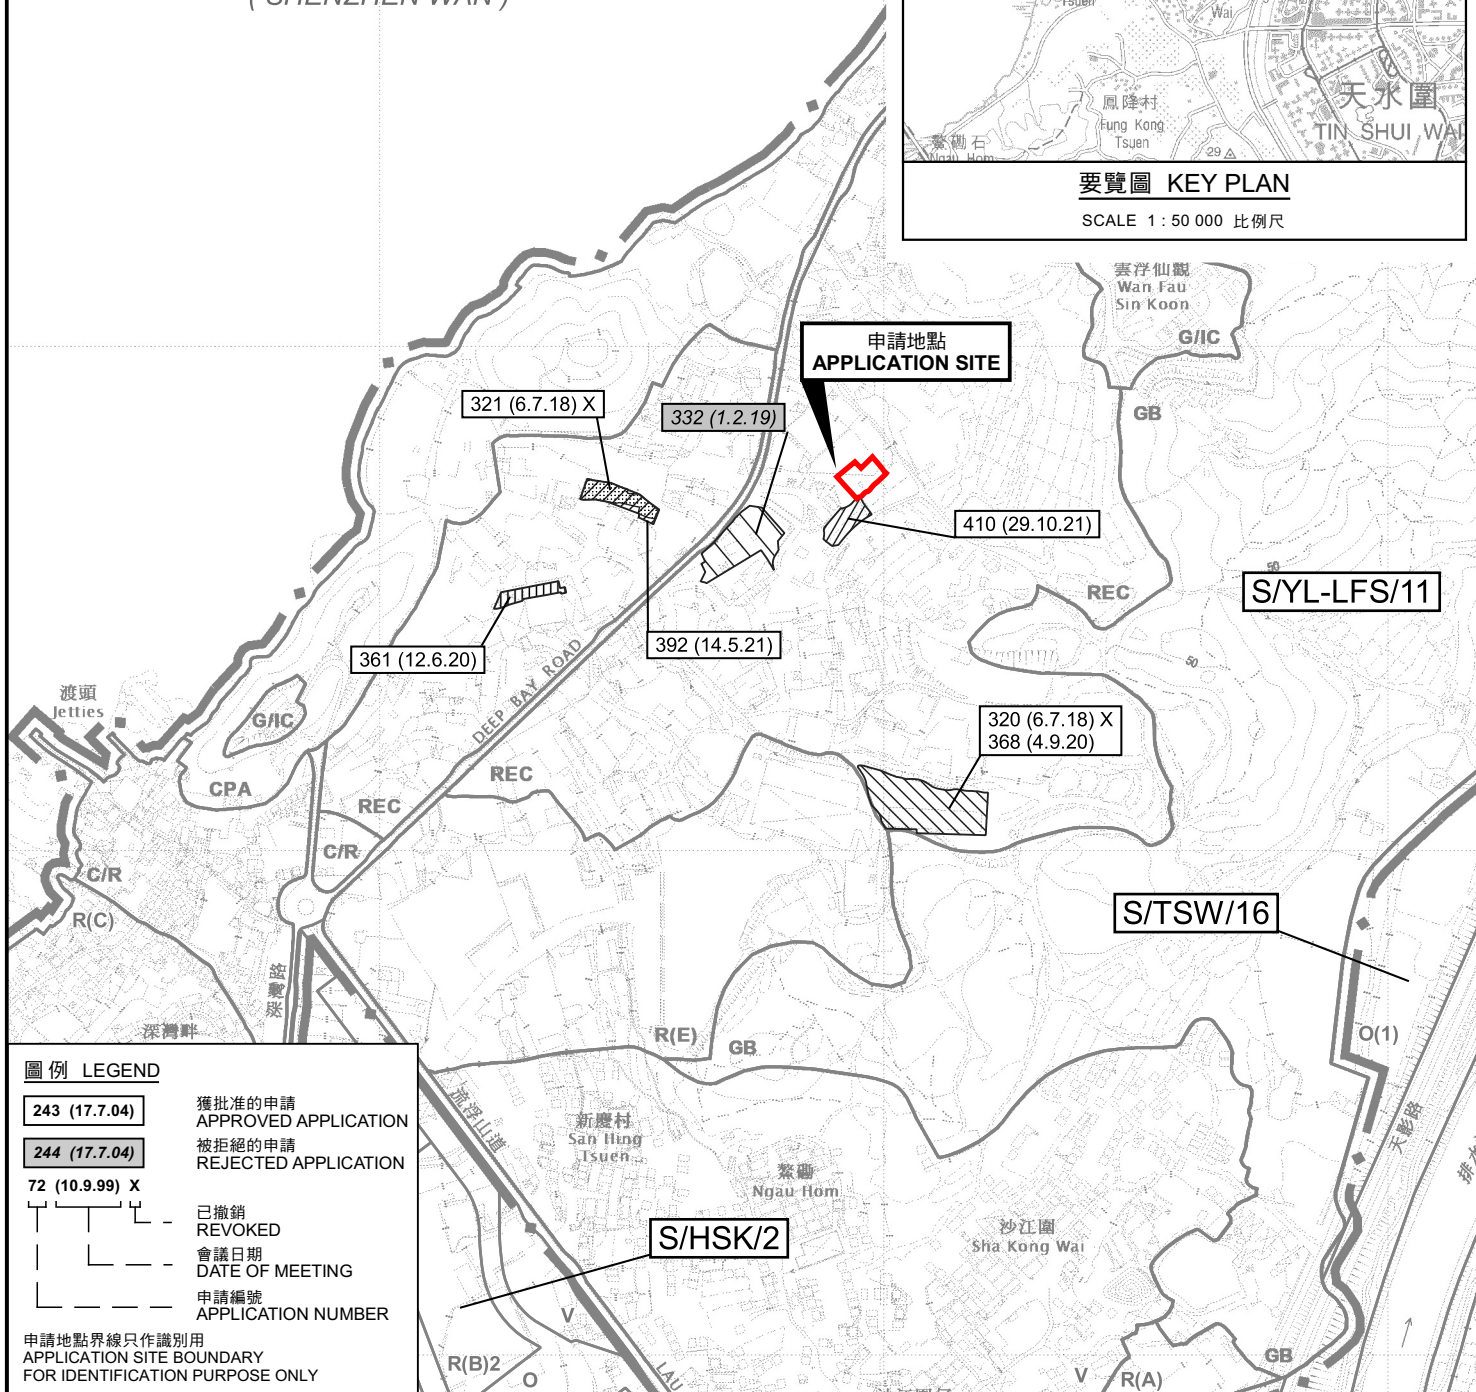

PLAN
A-1

本摘要圖於2022年8月23日擬備，
所根據的資料為於2022年4月12日
核准的分區計劃大綱圖編號 S/YL-LFS/11
EXTRACT PLAN PREPARED ON 23.8.2022
BASED ON OUTLINE ZONING PLAN No.
S/YL-LFS/11 APPROVED ON 12.4.2022



圖例 LEGEND



申請地點(界線只作識別用)
APPLICATION SITE
(BOUNDARY FOR IDENTIFICATION
PURPOSE ONLY)

本摘要圖於2022年8月23日擬備，所根據
的資料為地政總署於2021年12月29日拍得
的航攝照片編號 E144548C
EXTRACT PLAN PREPARED ON 23.8.2022
BASED ON AERIAL PHOTO No.
E144548C TAKEN ON 29.12.2021 BY
LANDS DEPARTMENT

航攝照片 AERIAL PHOTO

擬議臨時貨倉存放汽車零件及建築材料(為期3年)
新界元朗流浮山丈量約份第129約地段第1980號(部分)、
第1981號(部分)及第1982號(部分)
PROPOSED TEMPORARY WAREHOUSE FOR STORAGE OF
VEHICLE PARTS AND CONSTRUCTION MATERIALS
FOR A PERIOD OF 3 YEARS
LOTS 1980 (PART), 1981 (PART) AND 1982 (PART) IN D.D. 129,
LAU FAU SHAN, YUEN LONG, NEW TERRITORIES

規劃署
PLANNING
DEPARTMENT



參考編號
REFERENCE No.
A/YL-LFS/438

圖 PLAN
A-3



申請地點界線只作識別用 APPLICATION SITE BOUNDARY FOR IDENTIFICATION PURPOSE ONLY

實地照片 SITE PHOTOS

擬議臨時貨倉存放汽車零件及建築材料(為期3年)
新界元朗流浮山丈量約份第129約地段第1980號(部分)、
第1981號(部分)及第1982號(部分)

PROPOSED TEMPORARY WAREHOUSE FOR STORAGE OF
VEHICLE PARTS AND CONSTRUCTION MATERIALS
FOR A PERIOD OF 3 YEARS
LOTS 1980 (PART), 1981 (PART) AND 1982 (PART) IN D.D. 129,
LAU FAU SHAN, YUEN LONG, NEW TERRITORIES

規劃署
PLANNING
DEPARTMENT



參考編號
REFERENCE No.
A/YL-LFS/438

圖 PLAN
A-4

本圖於2022年8月23日擬備，所根據的
資料為攝於2022年7月29日的實地照片
PLAN PREPARED ON 23.8.2022
BASED ON SITE PHOTOS
TAKEN ON 29.7.2022