

Project 項目名稱:

Proposed Temporary Shop and Services (Retail Shop for Selling Building Materials) for a Period of 3 Years at Lot 2613 RP (Part) in D.D. 104 & Adjoining Government Land, Ngau Tam Mei, Yuen Long, N.T.

Drawing Title 圖目:

Vehicular Access Plan

Drawing No. 圖號:

Figure 2

Remarks 備註:

→ Vehicular Access leading to Ngau Tam Mei Road

Scale 比例:


1:1000

(摘錄自申請人於 7.6.2023 呈交的申請書)
(Extract from Applicant's
Submission of 7.6.2023)

參考編號
REFERENCE No.
A/YL-NTM/461

繪圖
DRAWING
A - 1


N

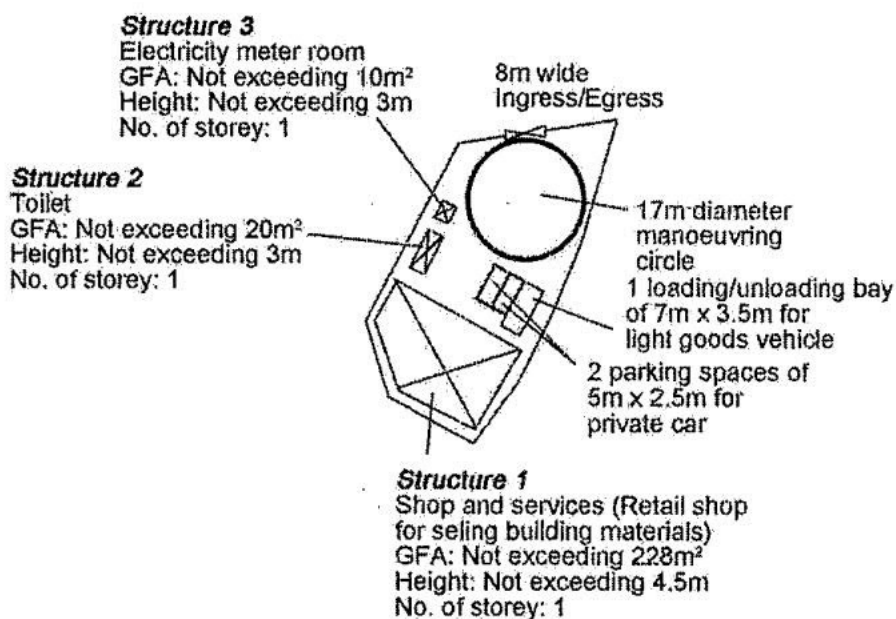

Project 項目名稱: Proposed Temporary Shop and Services (Retail Shop for Selling Building Materials) for a Period of 3 Years at Lot 2613 RP (Part) in D.D. 104 & Adjoining Government Land, Ngau Tam Mei, Yuen Long, N.T.	Drawing Title 圖目: Proposed Layout Plan	Remarks 備註:
	Drawing No. 圖號: Figure 3	

(摘錄自申請人於 7.6.2023 呈交的申請書)
(Extract from Applicant's Submission of 7.6.2023)

參考編號 REFERENCE No. A/YL-NTM/461	繪圖 DRAWING A - 2
--	-------------------------------

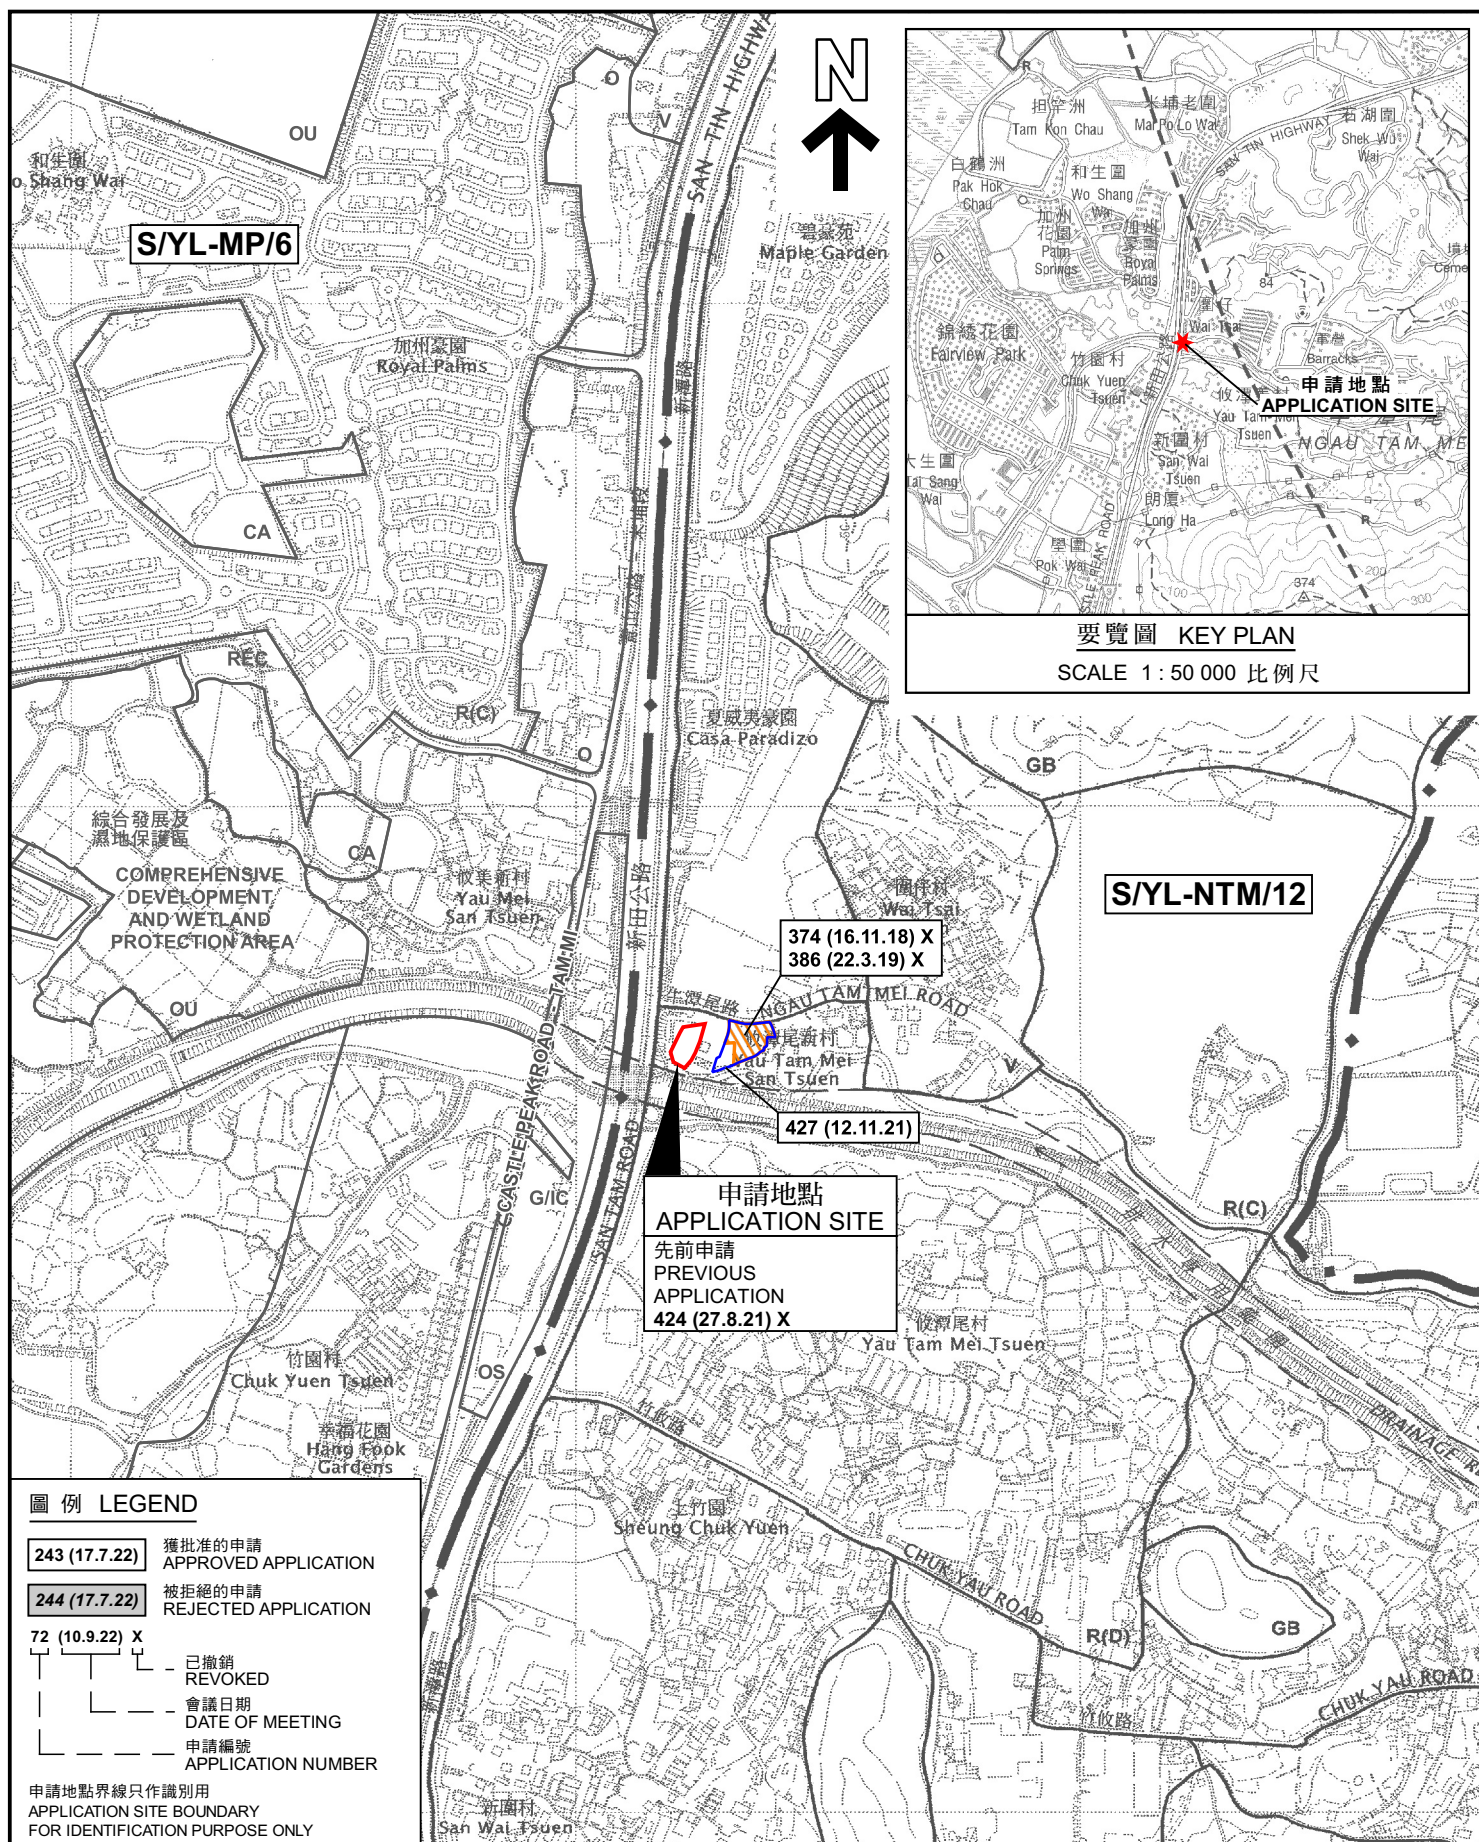

PLAN
A-1



圖例 LEGEND



申請地點（界線只作識別用）
APPLICATION SITE (BOUNDARY FOR
IDENTIFICATION PURPOSE ONLY)

航攝照片 AERIAL PHOTO

本摘要圖於2023年7月12日擬備，
所根據的資料為地政總署於2022年3月8日
拍得的航攝照片編號 E152804C
EXTRACT PLAN PREPARED ON 12.7.2023
BASED ON AERIAL PHOTO No.
E152804C TAKEN ON 8.3.2022
BY LANDS DEPARTMENT

擬議臨時商店及服務行業（建築材料零售商店）（為期3年）
元朗牛潭尾丈量約份第104約地段第2613號餘段（部分）和毗連政府土地
PROPOSED TEMPORARY SHOP AND SERVICES (RETAIL SHOP FOR
SELLING BUILDING MATERIALS) FOR A PERIOD OF 3 YEARS
LOT 2613 RP (PART) IN D.D. 104 AND ADJOINING GOVERNMENT LAND,
NAGU TAM MEI, YUEN LONG

規劃署
PLANNING
DEPARTMENT



參考編號
REFERENCE No.
A/YL-NTM/461

圖 PLAN
A-3

1



日期 DATE: 23.6.2023

2



日期 DATE: 16.6.2023

3



日期 DATE: 16.6.2023

4



申請地點界線只作識別用 APPLICATION SITE BOUNDARY FOR IDENTIFICATION PURPOSE ONLY

日期 DATE: 16.6.2023

實地照片 SITE PHOTOS

本圖於2023年7月19日擬備，所根據的資料為攝於2023年6月16日及6月23日的實地照片

PLAN PREPARED ON 19.7.2023
BASED ON SITE PHOTOS
TAKEN ON 16.6.2023 & 23.6.2023

擬議臨時商店及服務行業（建築材料零售商店）（為期3年）
元朗牛潭尾丈量約份第104約地段第2613號餘段（部分）和毗連政府土地
PROPOSED TEMPORARY SHOP AND SERVICES (RETAIL SHOP FOR
SELLING BUILDING MATERIALS) FOR A PERIOD OF 3 YEARS
LOT 2613 RP (PART) IN D.D. 104 AND ADJOINING GOVERNMENT LAND,
NAGU TAM MEI, YUEN LONG

規劃署
PLANNING
DEPARTMENT



參考編號
REFERENCE No.
A/YL-NTM/461

圖 PLAN
A-4