



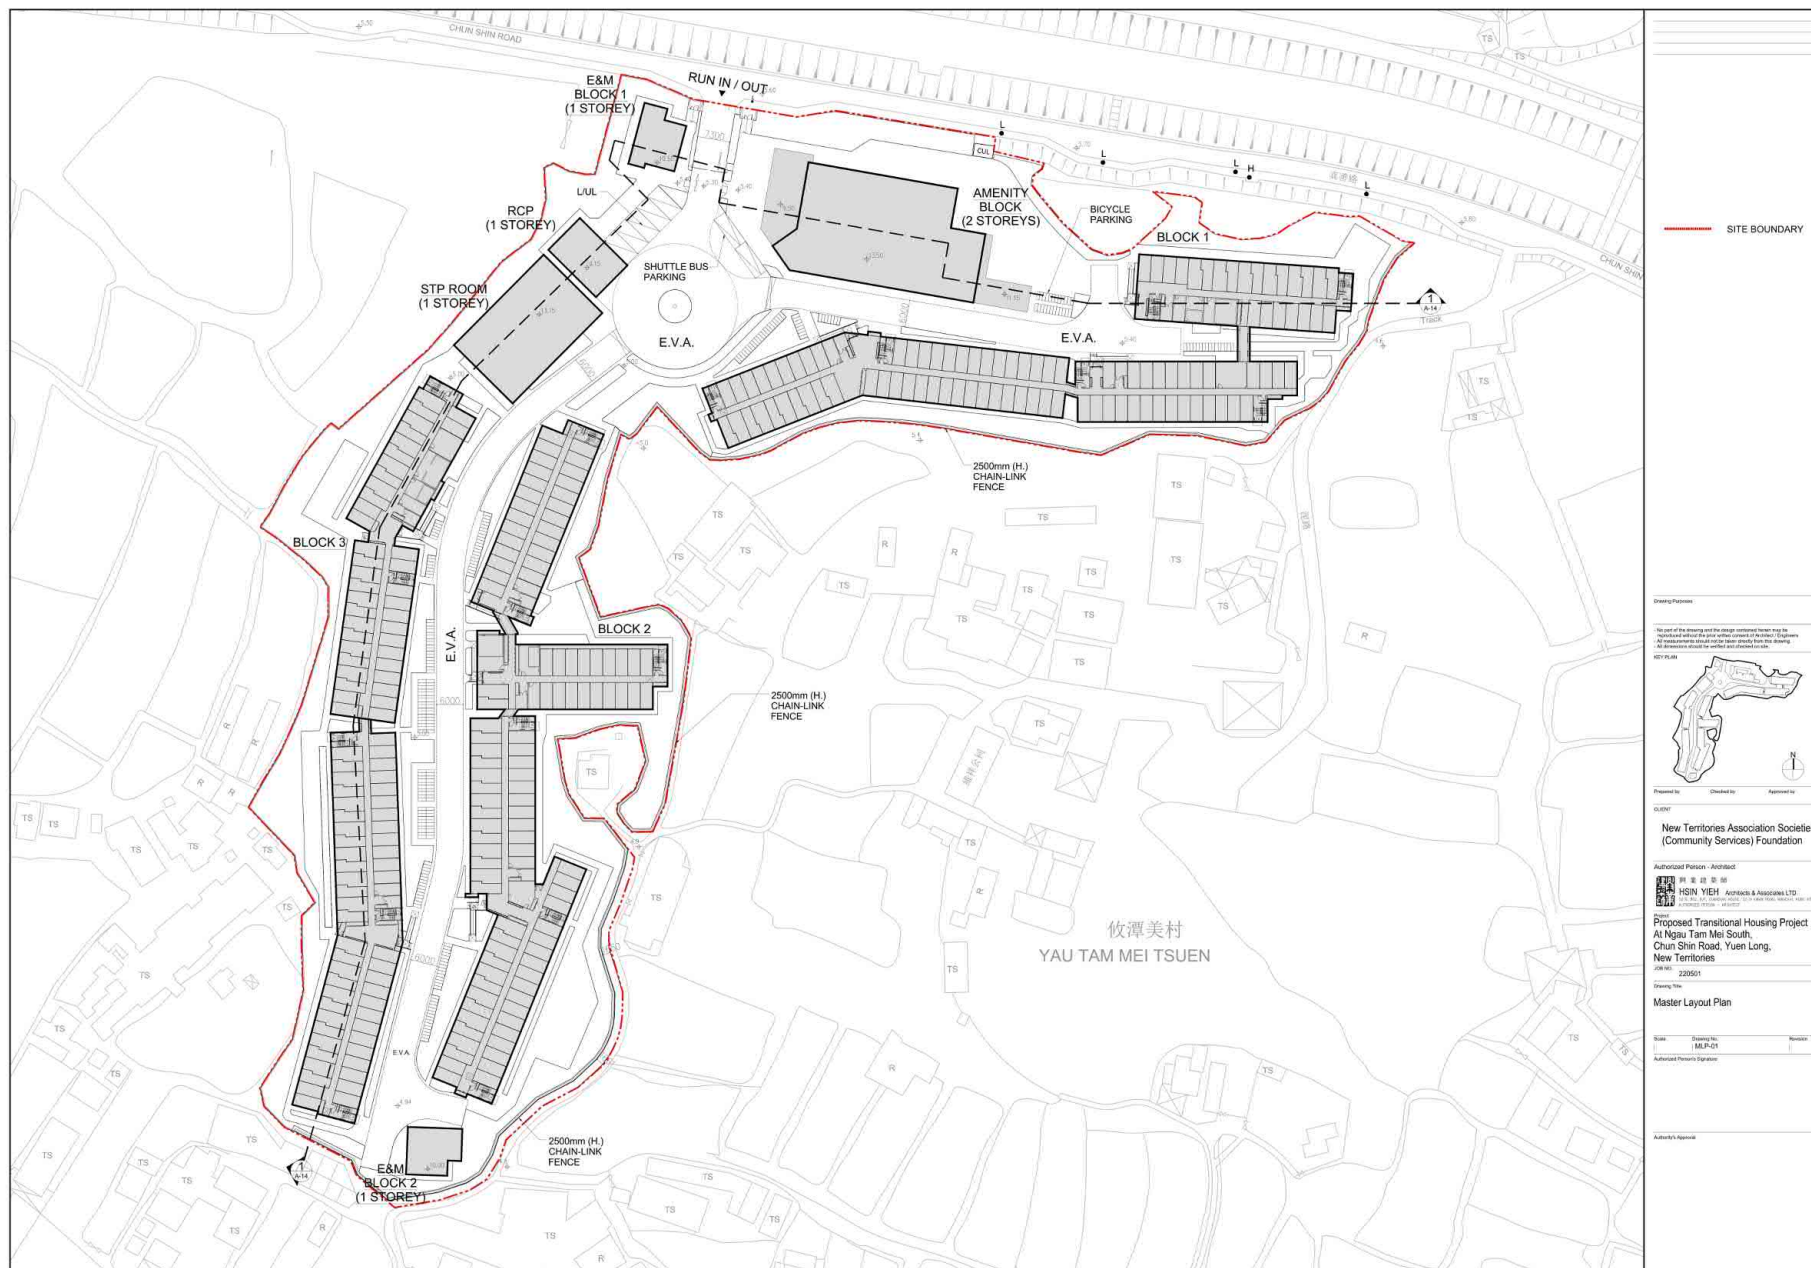

參考編號
REFERENCE No.
A/YL-NTM/470

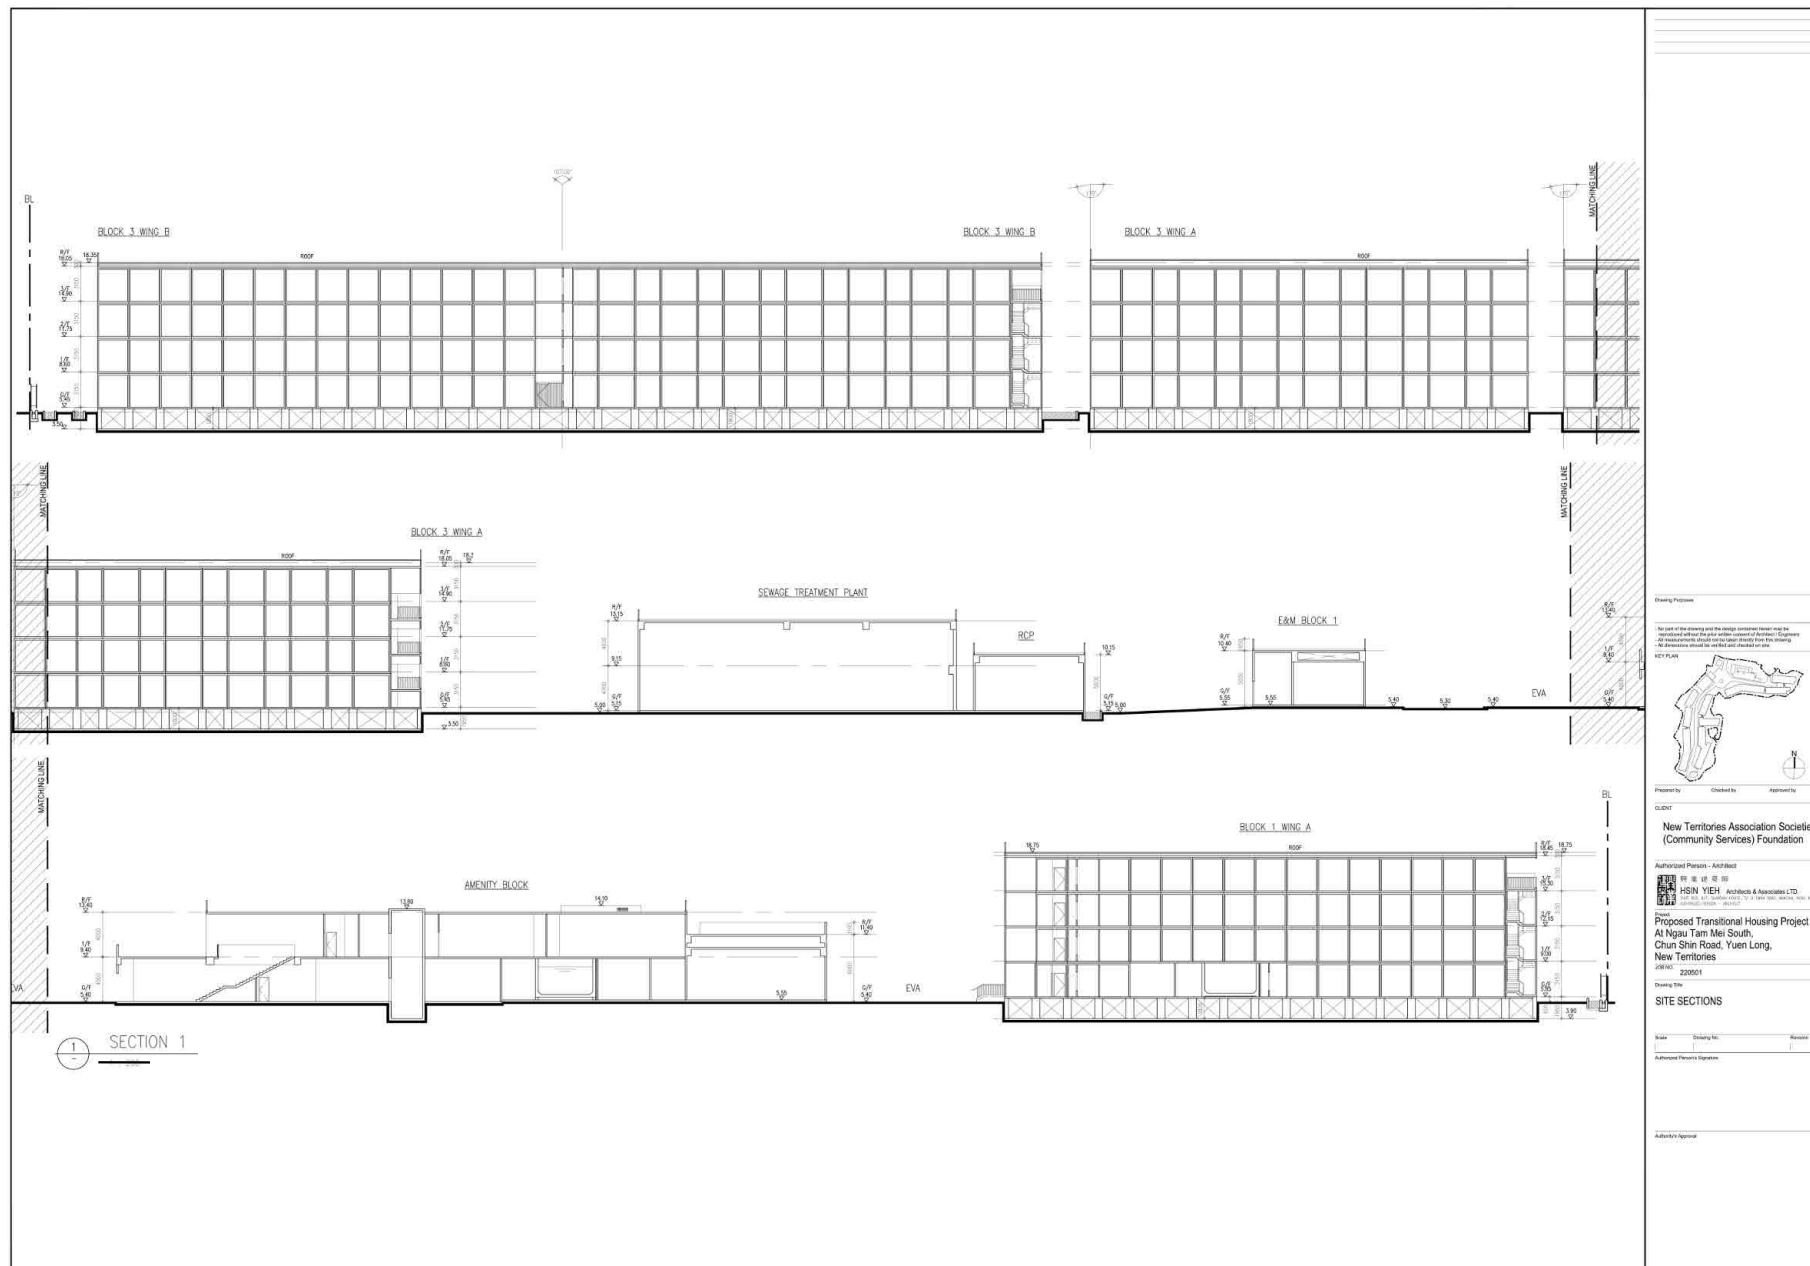

Drawing Properties


KEY PLAN

Proposed by: Checked By: Approved By:

CLIENT

New Territories Association Societies
(Community Services) Foundation

Authorized Person - Architect


Proposed Transitional Housing Project
At Ngau Tam Mei South,
Chun Shin Road, Yuen Long,
New Territories

Drawing No. 220501

SITE SECTIONS


Scale: Drawing No. Revision:

Author's Approval

(摘錄自申請人於21. 3. 2024呈交的進一步資料)
(Extract from Applicant's Further
Information Submitted on 21.3.2024)

參考編號
REFERENCE No.
A/YL-NTM/470

繪圖
DRAWING
A - 2

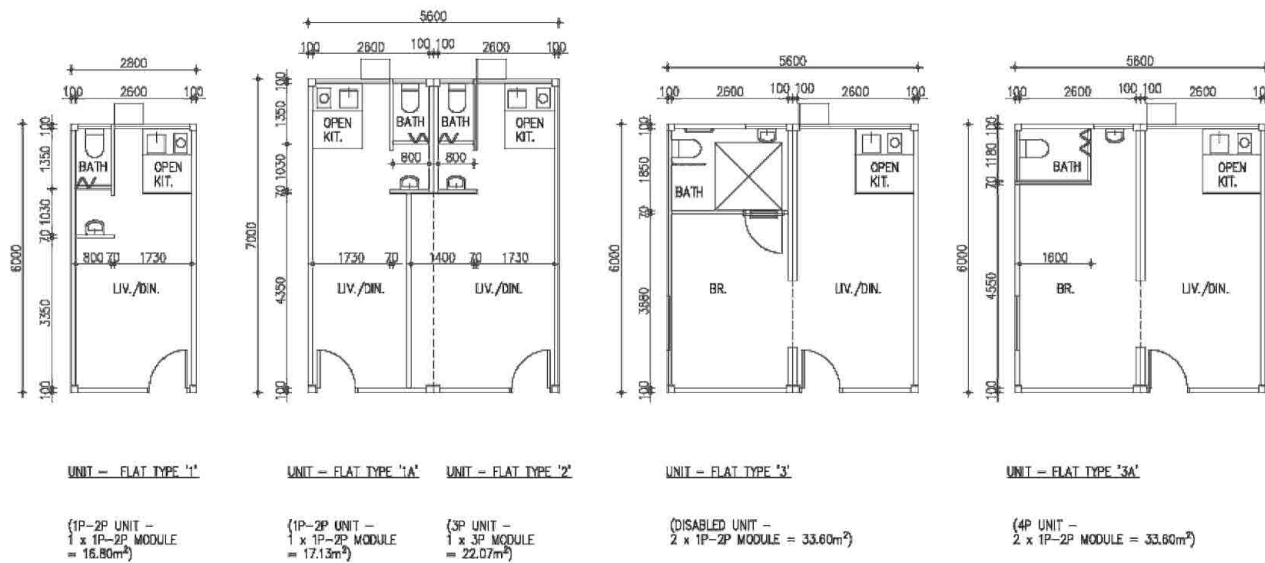
















(摘錄自申請人於 21.2.2024 呈交的申請書)
(Extract from Applicant's
Submission of 21.2.2024)

參考編號
REFERENCE No.
A/YL-NTM/470


繪圖
DRAWING
A - 3



(摘錄自申請人於21. 3. 2024呈交的進一步資料)
(Extract from Applicant's Further
Information Submitted on 21.3.2024)

參考編號
REFERENCE No.
A/YL-NTM/470

繪圖
DRAWING
A - 4

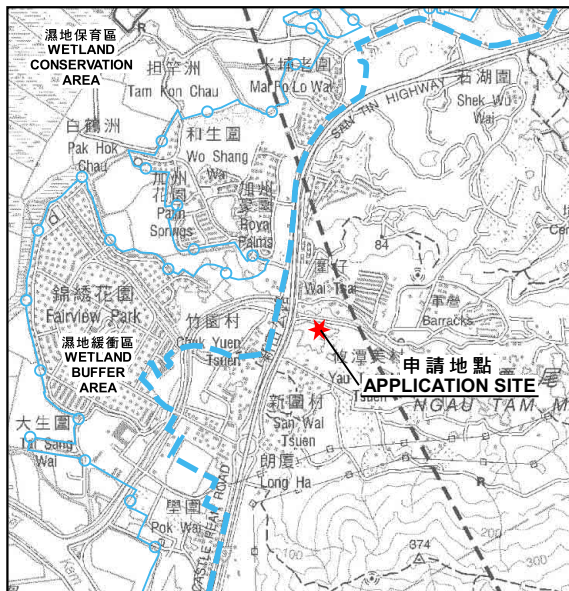

要覽圖 KEY PLAN

SCALE 1 : 50 000 比例尺



圖例 LEGEND


- 243 (17.7.04) 獲批准的申請 APPROVED APPLICATION
- 244 (17.7.04) 被拒絕的申請 REJECTED APPLICATION
- 72 (10.9.99) X 已撤銷 REVOKED
- 會議日期 DATE OF MEETING
- 申請編號 APPLICATION NUMBER

申請地點界線只作識別用
APPLICATION SITE BOUNDARY
FOR IDENTIFICATION PURPOSE ONLY

位置圖及同類申請 LOCATION PLAN WITH SIMILAR APPLICATION

臨時過渡性房屋發展連附屬設施的規劃許可續期（為期3年）
元朗牛潭尾丈量約份第104約多個地段和毗連政府土地
RENEWAL OF PLANNING APPROVAL FOR TEMPORARY TRANSITIONAL
HOUSING WITH ANCILLARY FACILITIES FOR A PERIOD OF 3 YEARS
VARIOUS LOTS IN D.D. 104 AND ADJOINING GOVERNMENT LAND,
NGAU TAM MEI, YUEN LONG

SCALE 1 : 7 500 比例尺

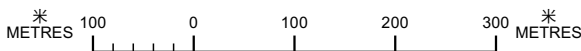


規劃署
PLANNING
DEPARTMENT



參考編號
REFERENCE No.
A/YL-NTM/470

圖 PLAN
A-1

本摘要圖於2024年3月8日擬備，
所根據的資料為於2024年3月8日
展示的分區計劃大綱圖編號S/YL-NTM/13
EXTRACT PLAN PREPARED ON 8.3.2024
BASED ON OUTLINE ZONING PLAN No.
S/YL-NTM/13 EXHIBITED ON 8.3.2024

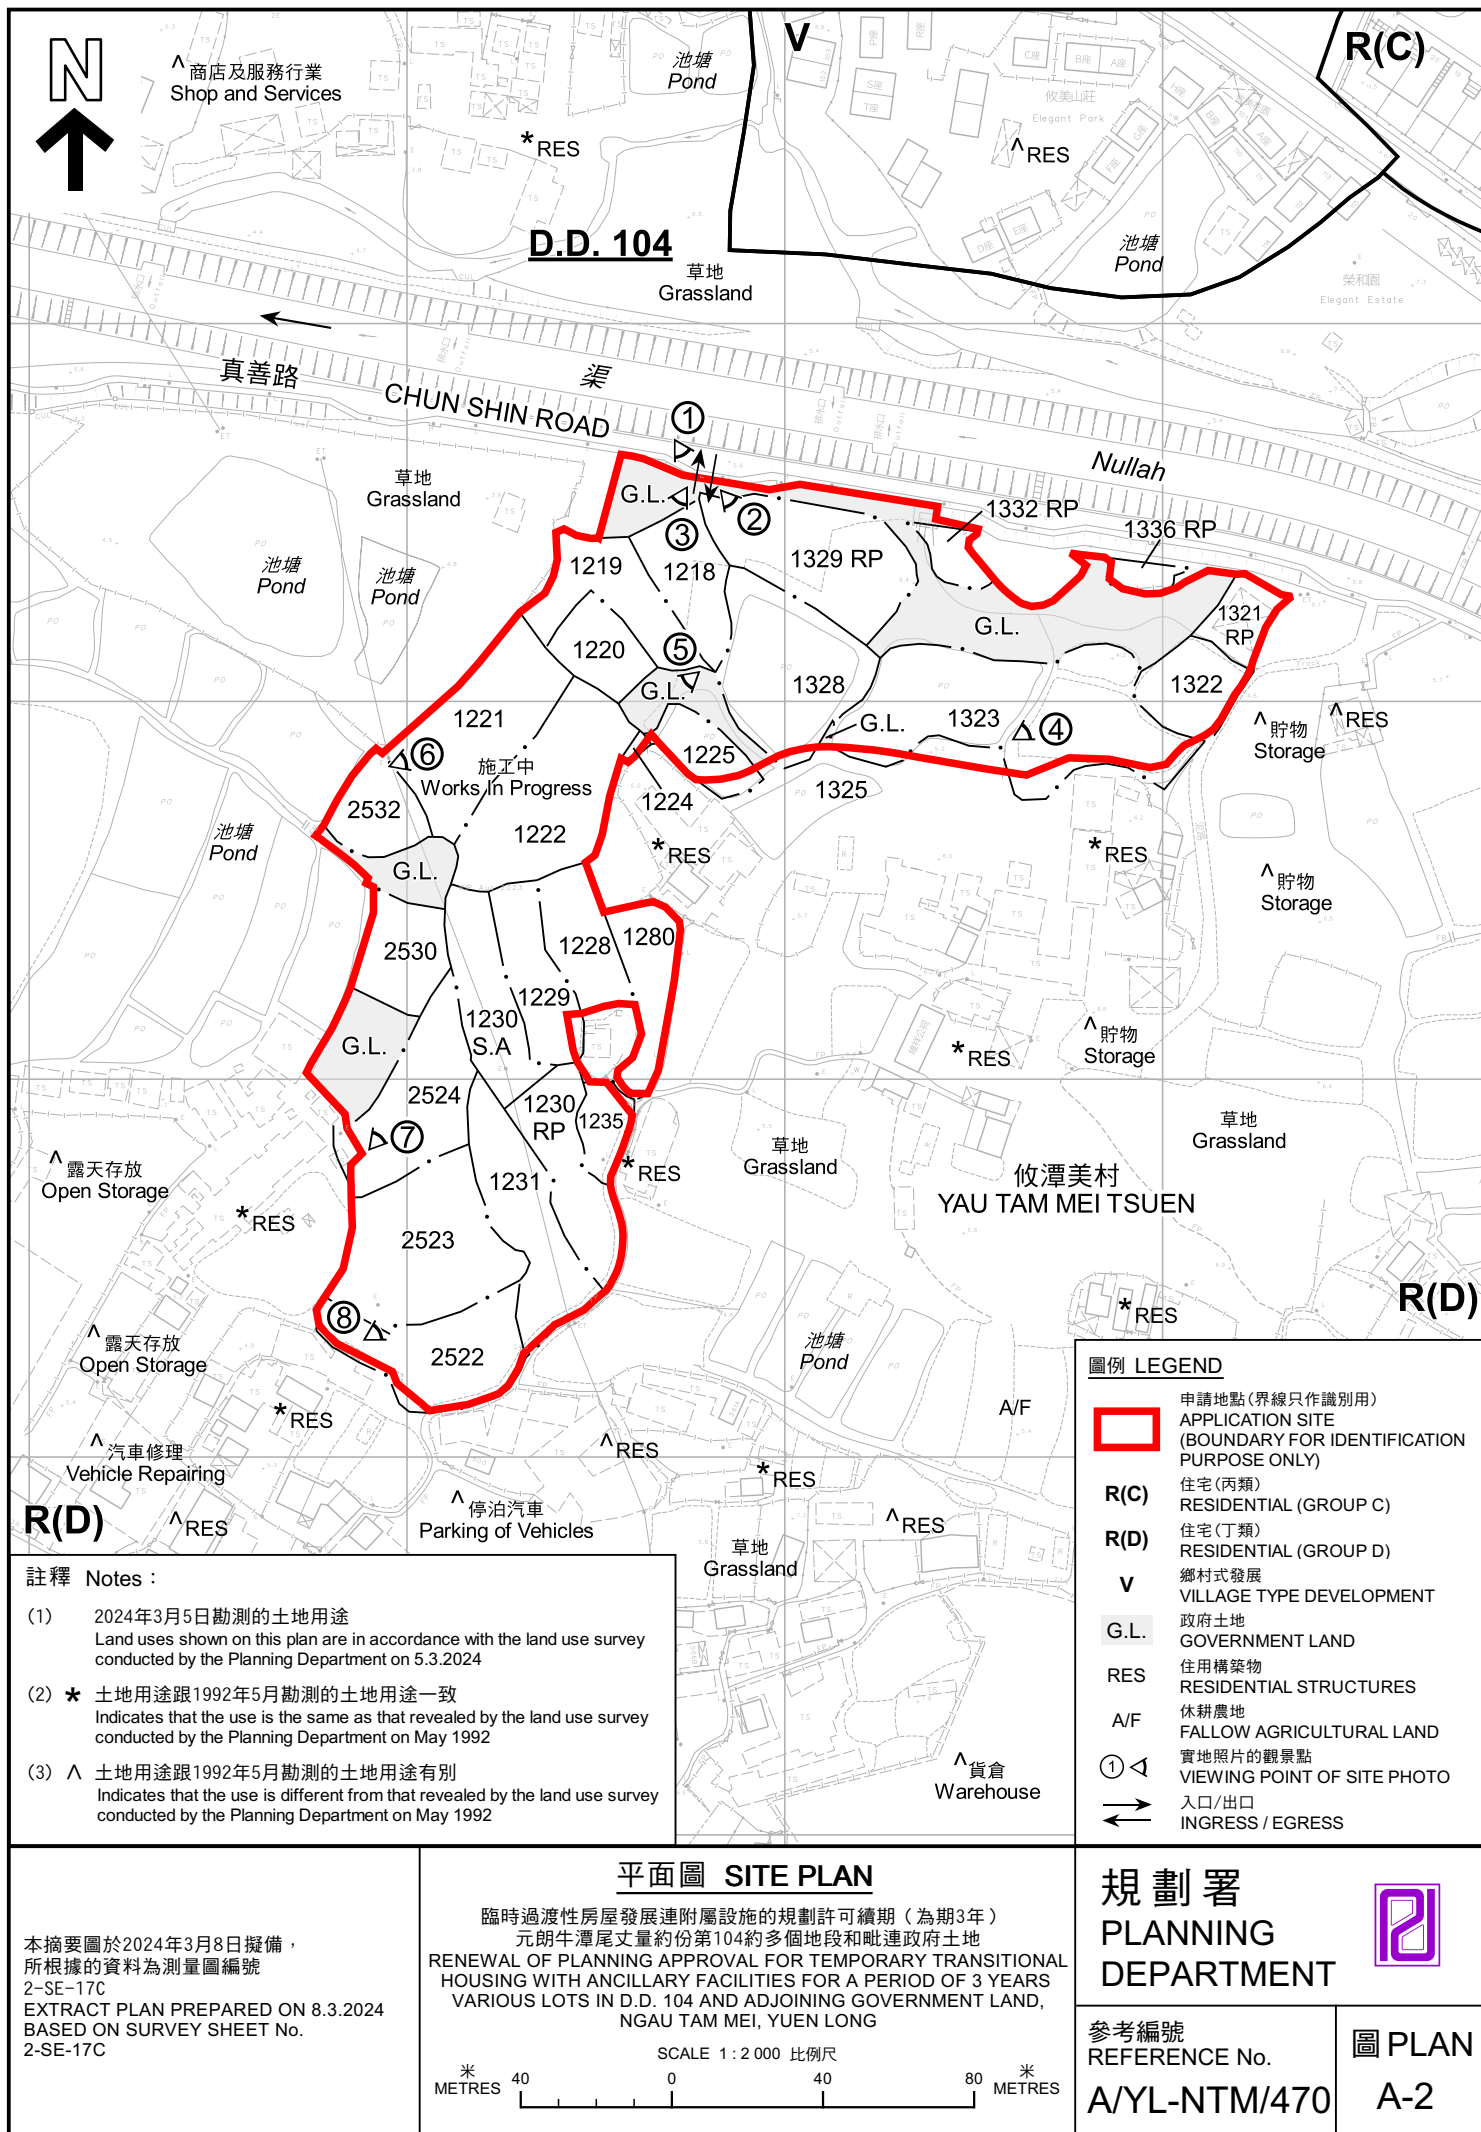



圖例 LEGEND



申請地點 (界線只作識別用)
APPLICATION SITE (BOUNDARY FOR
IDENTIFICATION PURPOSE ONLY)

航攝照片 AERIAL PHOTO

本摘要圖於2024年3月7日擬備，所根據的資料為地政總署於2022年2月23日拍得的航攝照片編號E185745C
EXTRACT PLAN PREPARED ON
7.3.2024 BASED ON AERIAL PHOTO No.
E185745C TAKEN ON 23.2.2022 BY
LANDS DEPARTMENT

臨時過渡性房屋發展連附屬設施的規劃許可續期 (為期3年)
元朗牛潭尾丈量約份第104約多個地段和毗連政府土地
RENEWAL OF PLANNING APPROVAL FOR TEMPORARY TRANSITIONAL
HOUSING WITH ANCILLARY FACILITIES FOR A PERIOD OF 3 YEARS
VARIOUS LOTS IN D.D. 104 AND ADJOINING GOVERNMENT LAND,
NGAU TAM MEI, YUEN LONG

規劃署
PLANNING
DEPARTMENT



參考編號
REFERENCE No.
A/YL-NTM/470

圖 PLAN
A-3



申請地點界線只作識別用 APPLICATION SITE BOUNDARY FOR IDENTIFICATION PURPOSE ONLY

實地照片 SITE PHOTOS

本圖於2024年3月7日擬備，所根據的資料為攝於2024年3月5日的實地照片
PLAN PREPARED ON 7.3.2024
BASED ON SITE PHOTOS
TAKEN ON 5.3.2024

臨時過渡性房屋發展連附屬設施的規劃許可續期（為期3年）
元朗牛潭尾丈量約份第104約多個地段和毗連政府土地
RENEWAL OF PLANNING APPROVAL FOR TEMPORARY TRANSITIONAL
HOUSING WITH ANCILLARY FACILITIES FOR A PERIOD OF 3 YEARS
VARIOUS LOTS IN D.D. 104 AND ADJOINING GOVERNMENT LAND,
NGAU TAM MEI, YUEN LONG

規劃署
PLANNING
DEPARTMENT



參考編號
REFERENCE No.
A/YL-NTM/470

圖 PLAN
A-4a



申請地點界線只作識別用 APPLICATION SITE BOUNDARY FOR IDENTIFICATION PURPOSE ONLY

本圖於2024年3月7日擬備，所根據的資料為攝於2024年3月5日的實地照片 PLAN PREPARED ON 7.3.2024 BASED ON SITE PHOTOS TAKEN ON 5.3.2024	實地照片 SITE PHOTOS 臨時過渡性房屋發展連附屬設施的規劃許可續期（為期3年） 元朗牛潭尾丈量約份第104約多個地段和毗連政府土地 RENEWAL OF PLANNING APPROVAL FOR TEMPORARY TRANSITIONAL HOUSING WITH ANCILLARY FACILITIES FOR A PERIOD OF 3 YEARS VARIOUS LOTS IN D.D. 104 AND ADJOINING GOVERNMENT LAND, NGAU TAM MEI, YUEN LONG	規 劃 署 PLANNING DEPARTMENT 參考編號 REFERENCE No. A/YL-NTM/470  圖 PLAN A-4b
--	---	--