


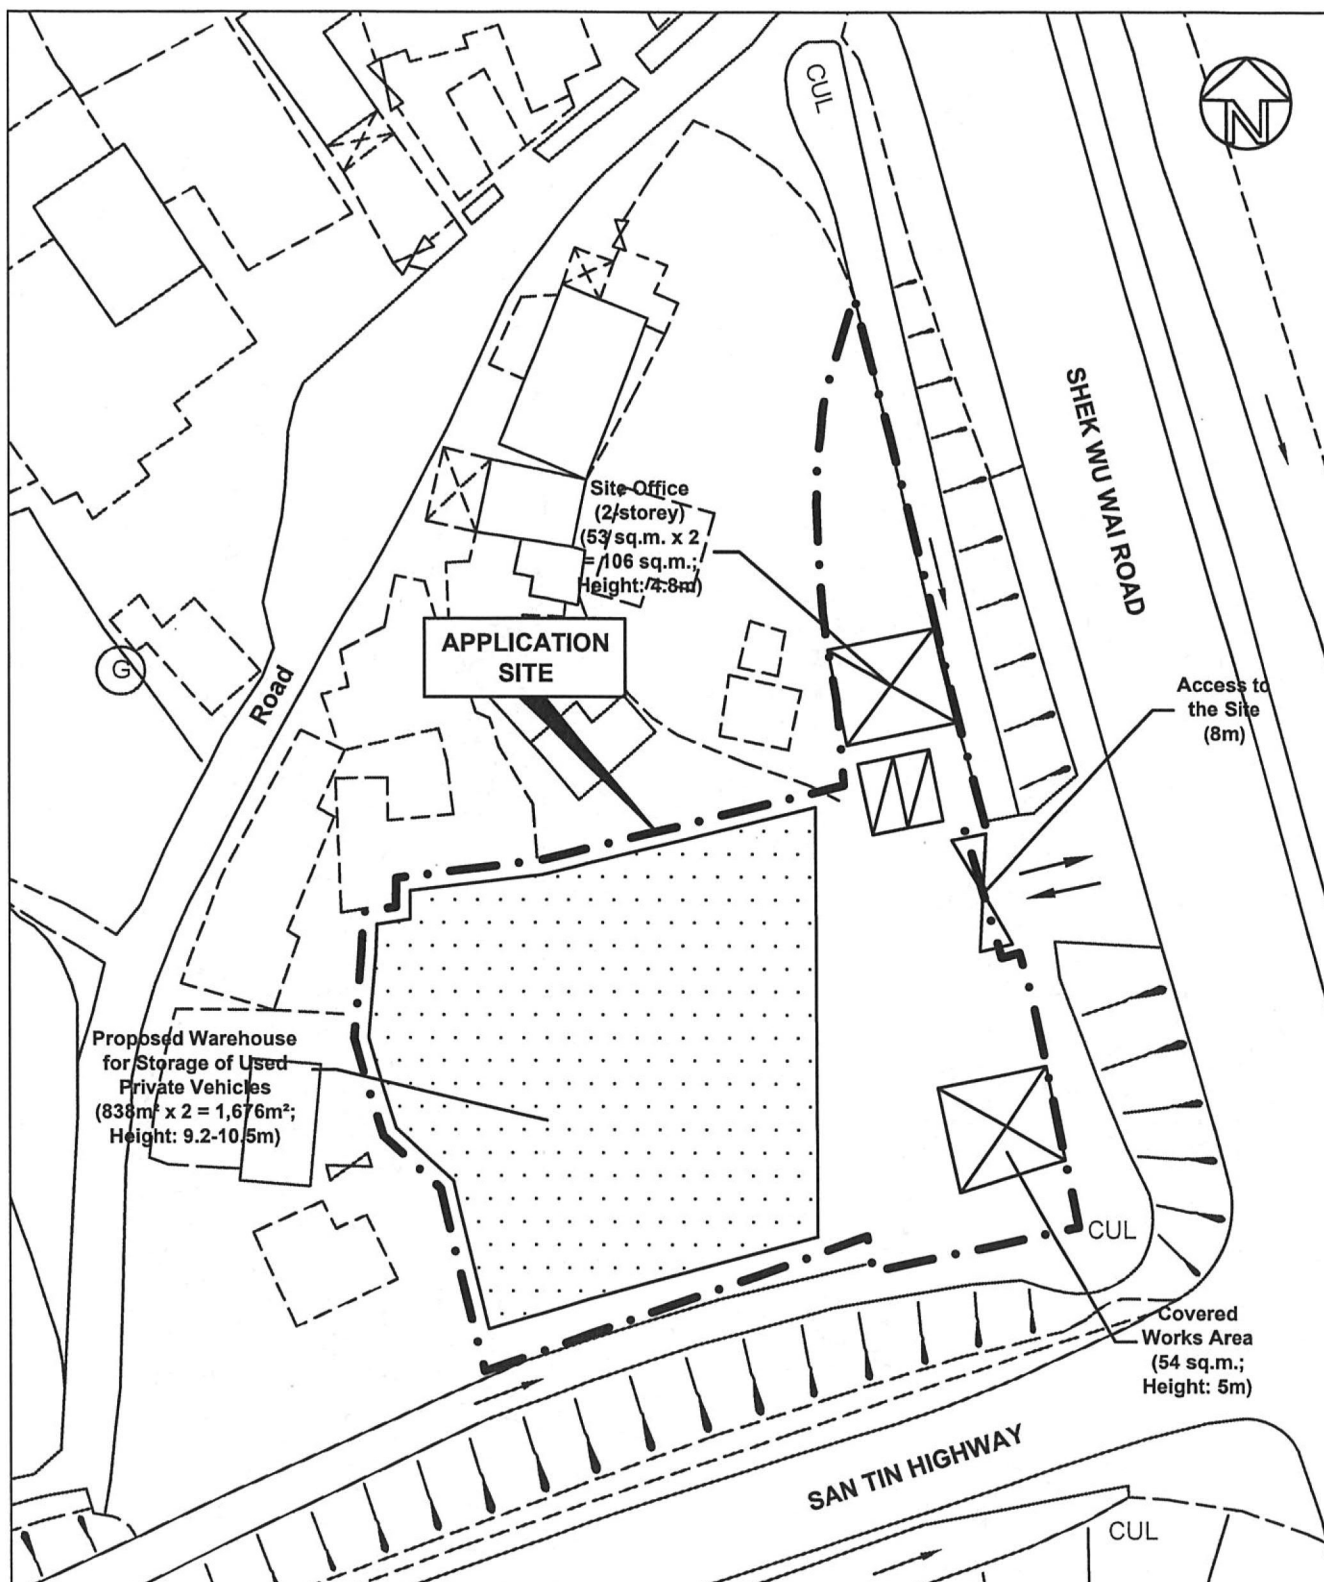

LEGEND:

- Application Site (Area = 1,626 sq. m.)
- ▨ Proposed Warehouse for Storage of Used Private Vehicles (2-storey)
- ▧ Parking Spaces for Staff/Visitors (2.5m x 5m)



Top Bright Consultants Ltd.

Drawing No. :TB/22/792/05

Layout Plan

Lots 52RP(Part), 61(Part), 62(Part), 64RP(Part),
65RP and Adjoining Government Land in DD105,
San Tin, Yuen Long, N.T.

FIGURE 5

FOR IDENTIFICATION PURPOSE


Date: 14.11.2022

Scale: 1 : 500 (A4)

(摘錄自申請人於 5.12.2022 呈交的申請書)
(Extract from Applicant's
Submission of 5.12.2022)

參考編號
REFERENCE No.
A/YL-ST/639

繪圖
DRAWING
A - 1

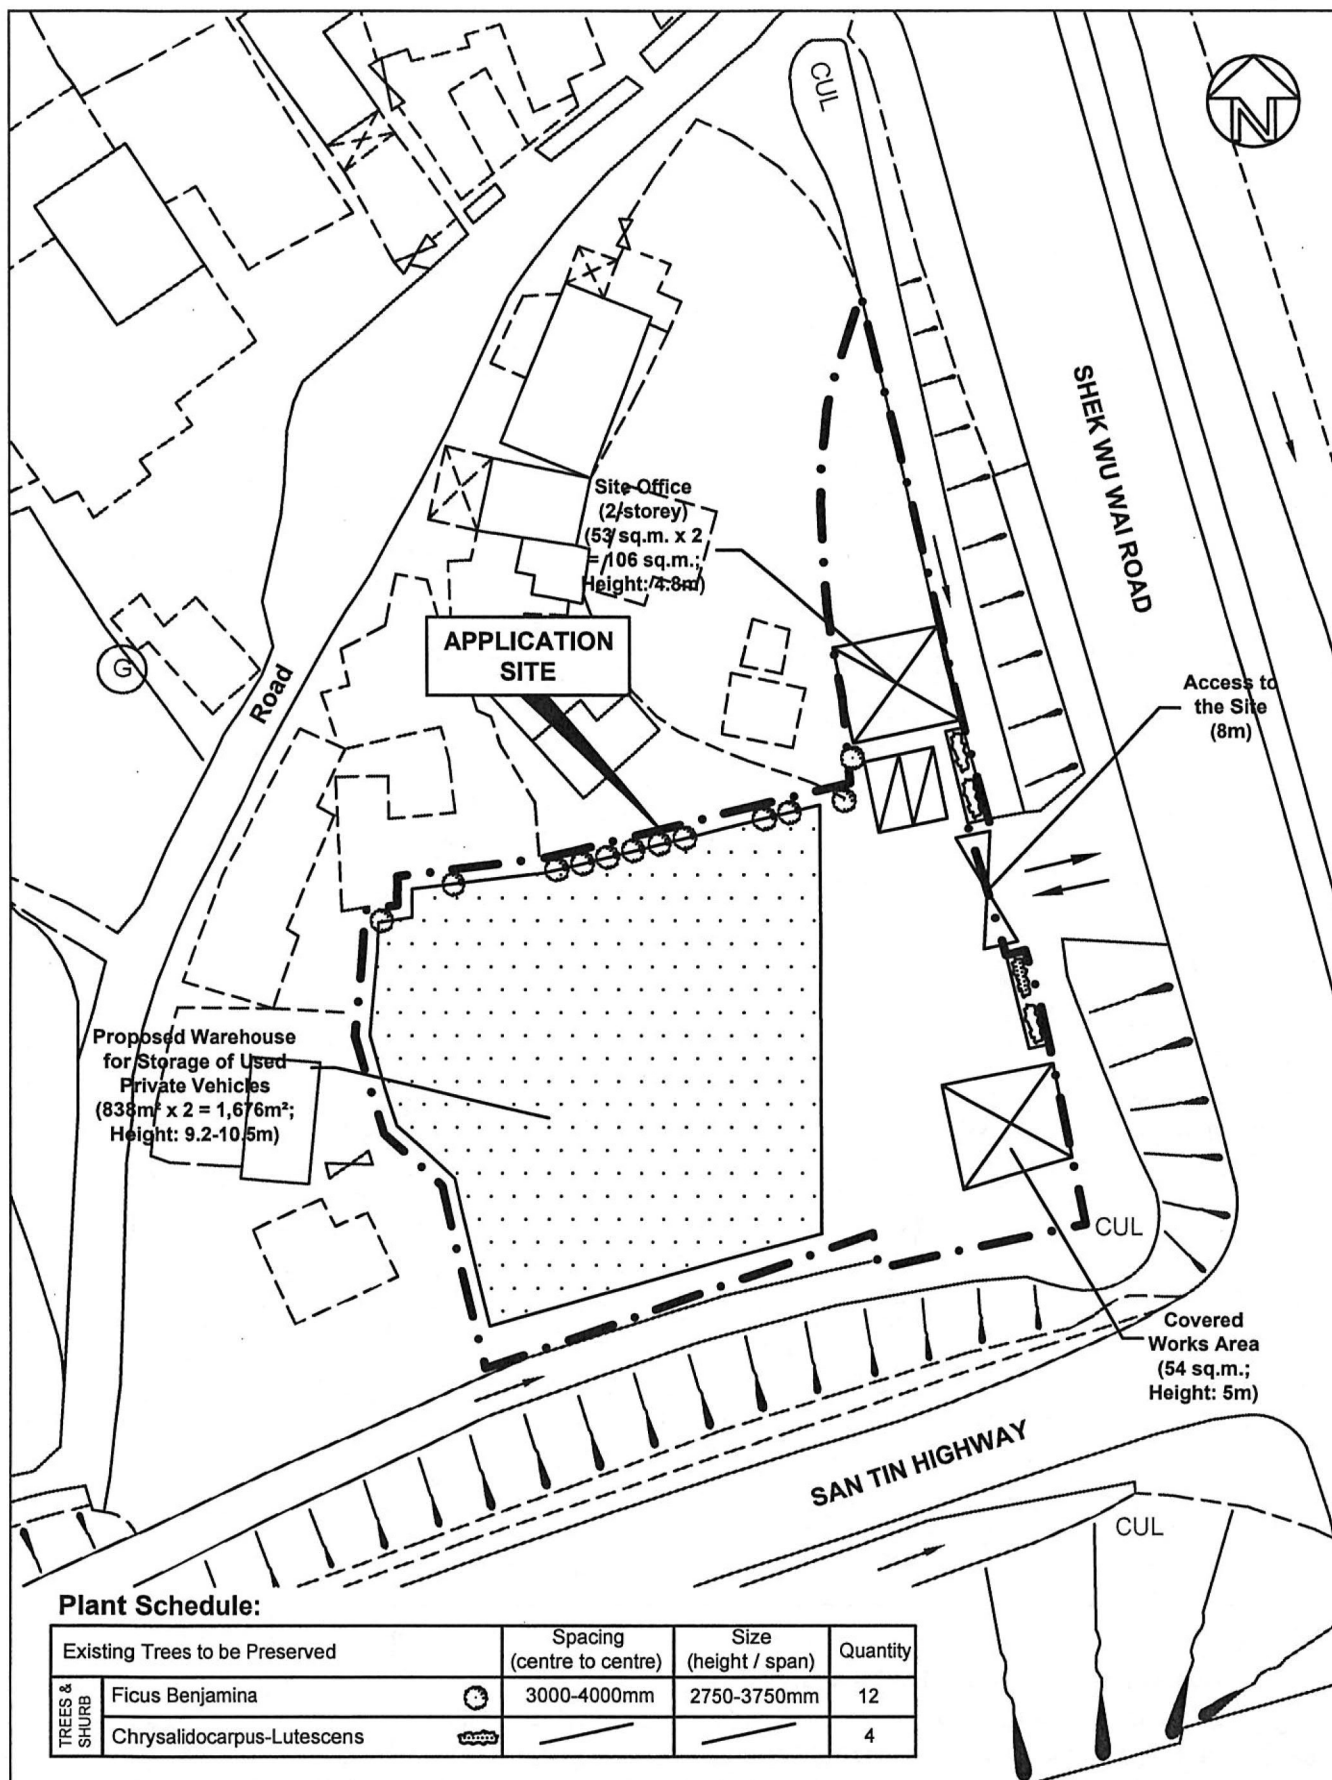

Top Bright Consultants Ltd.

Drawing No. :TB/22/792/06

Landscape and Tree Preservation Proposal

Lots 52RP(Part), 61(Part), 62(Part), 64RP(Part), 65RP and Adjoining Government Land in DD105, San Tin, Yuen Long, N.T.

FIGURE 6

FOR IDENTIFICATION PURPOSE


Date: 14.11.2022


Scale: 1 : 500 (A4)

(摘錄自申請人於 5.12.2022 呈交的申請書)
(Extract from Applicant's
Submission of 5.12.2022)

參考編號
REFERENCE No.
A/YL-ST/639

繪圖
DRAWING
A - 2

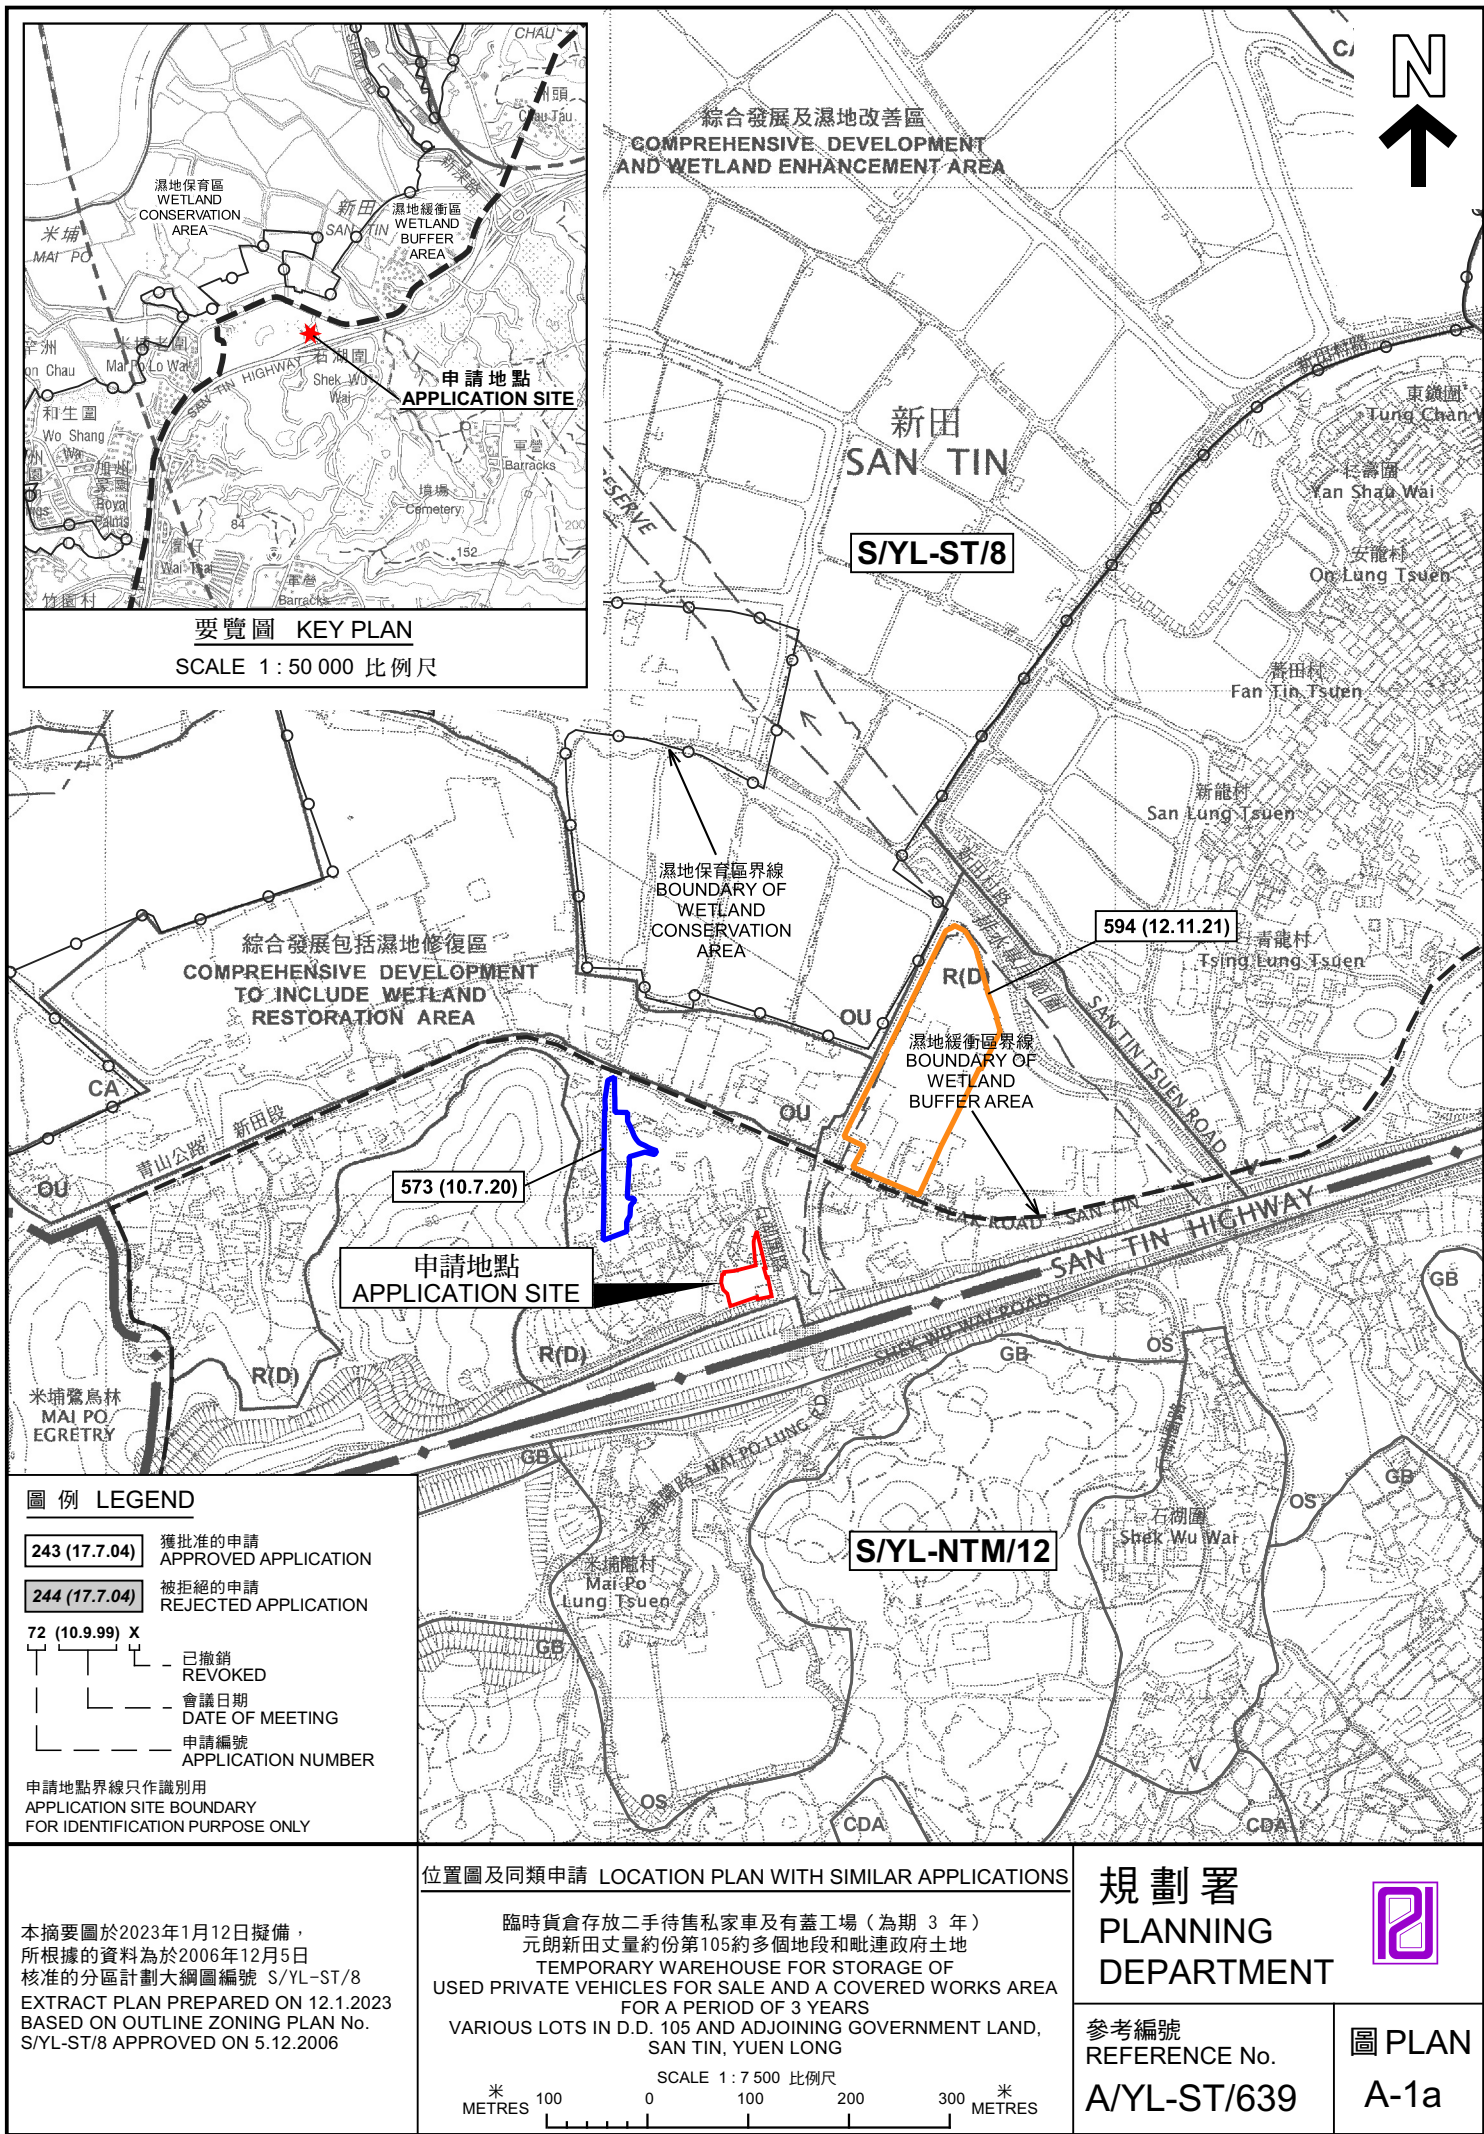

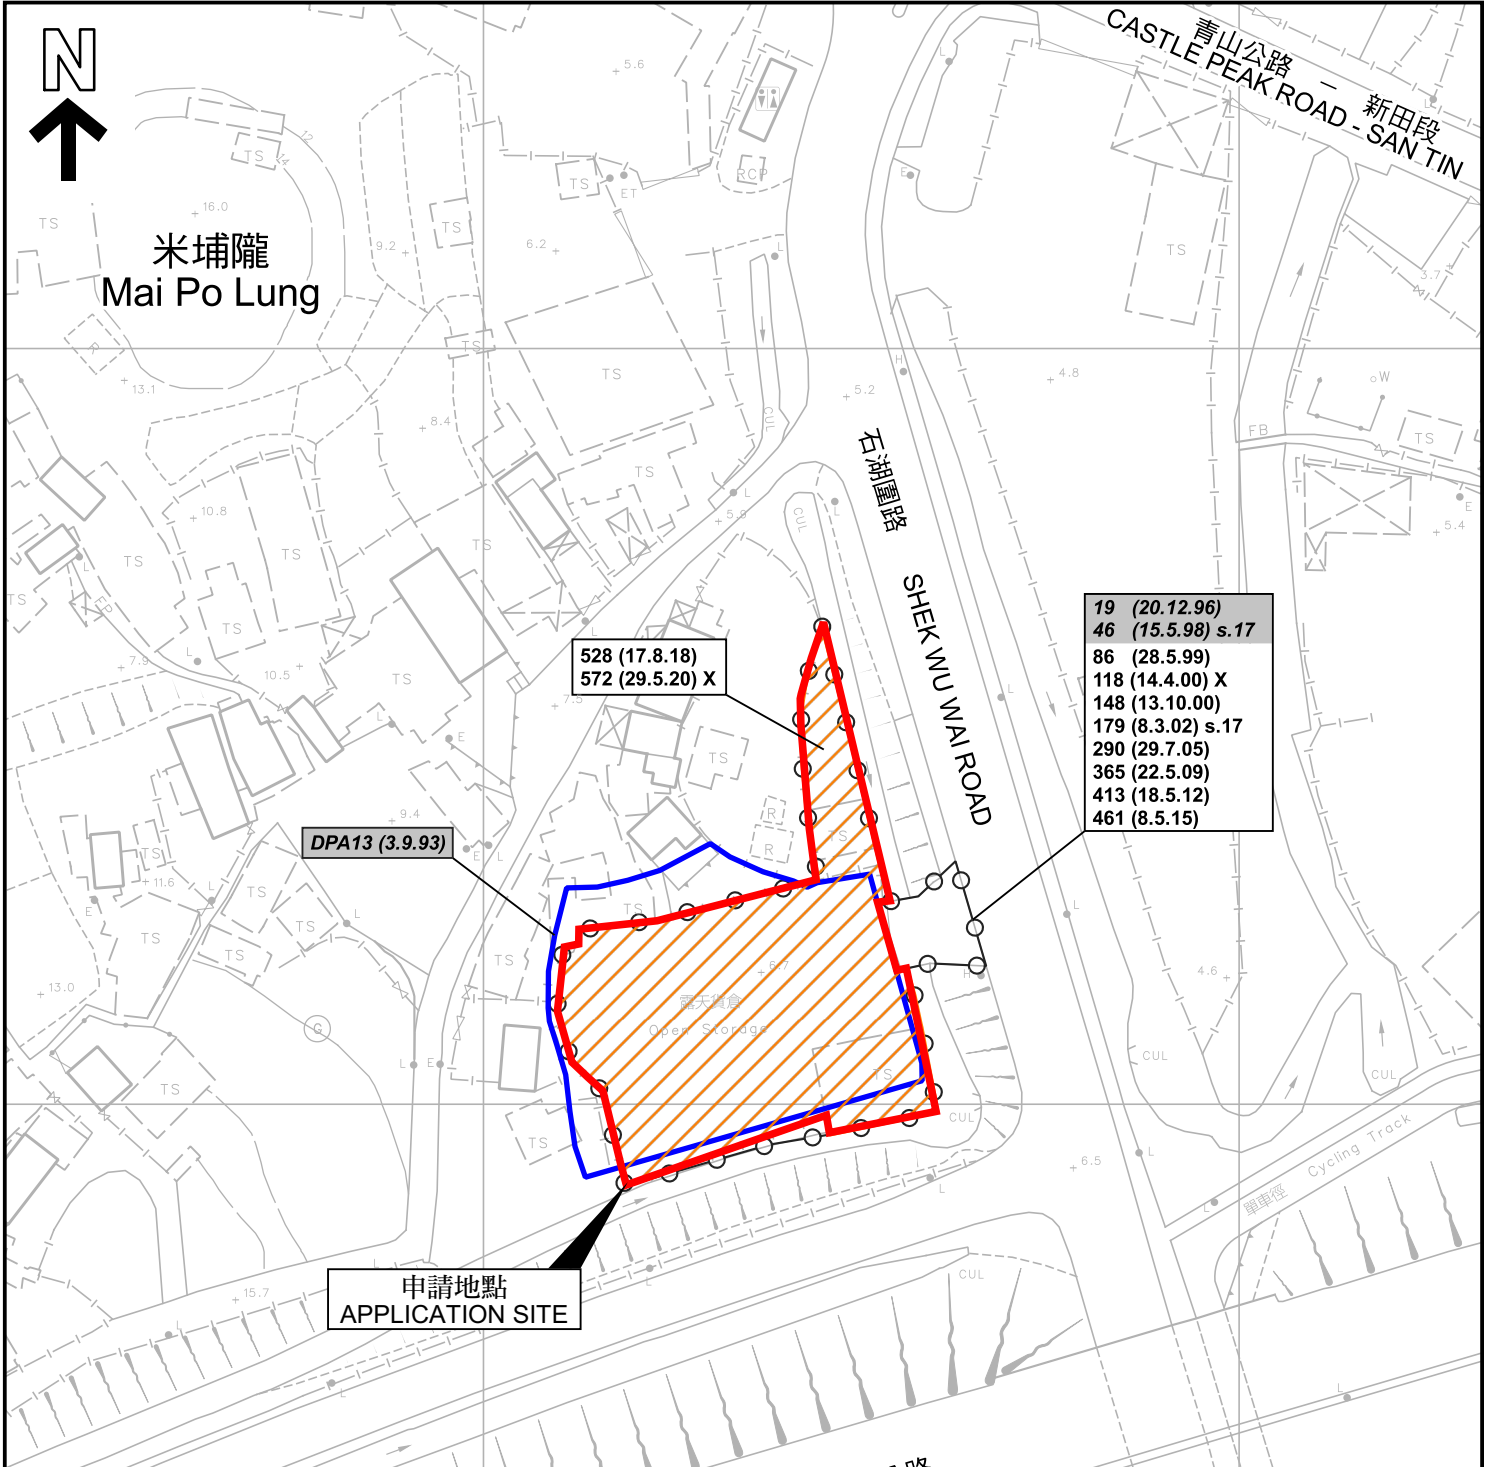


圖例 LEGEND

- 243 (17.7.04) 獲批准的申請
APPROVED APPLICATION
- 244 (17.7.04) 被拒絕的申請
REJECTED APPLICATION
- 72 (10.9.99) X
已撤銷
REVOKED
- 會議日期
DATE OF MEETING
- 申請編號
APPLICATION NUMBER

申請地點界線只作識別用
APPLICATION SITE BOUNDARY
FOR IDENTIFICATION PURPOSE ONLY

先前申請圖 PREVIOUS APPLICATION PLAN

臨時貨倉存放二手待售私家車及有蓋工場（為期 3 年）
元朗新田丈量約份第105約多個地段和毗連政府土地
TEMPORARY WAREHOUSE FOR STORAGE OF
USED PRIVATE VEHICLES FOR SALE AND A COVERED WORKS AREA
FOR A PERIOD OF 3 YEARS
VARIOUS LOTS IN D.D. 105 AND ADJOINING GOVERNMENT LAND,
SAN TIN, YUEN LONG

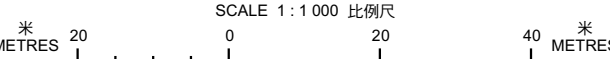

規劃署
PLANNING
DEPARTMENT



參考編號
REFERENCE No.
A/YL-ST/639

圖 PLAN
A-1b

本摘要圖於2023年1月12日擬備，
所根據的資料為測量圖編號
2-SE-12B
EXTRACT PLAN PREPARED ON 12.1.2023
BASED ON SURVEY SHEET No.
2-SE-12B



圖例 LEGEND



申請地點 (界線只作識別用)
APPLICATION SITE (BOUNDARY FOR
IDENTIFICATION PURPOSE ONLY)

航攝照片 AERIAL PHOTO

本摘要圖於2023年1月20日擬備，
所根據的資料為地政總署於2022年3月8日
拍得的航攝照片編號 E153130C
EXTRACT PLAN PREPARED ON 20.1.2023
BASED ON AERIAL PHOTO No.
E153130C TAKEN ON 8.3.2022
BY LANDS DEPARTMENT

臨時貨倉存放二手待售私家車及有蓋工場 (為期 3 年)
元朗新田丈量約份第105約多個地段和毗連政府土地
TEMPORARY WAREHOUSE FOR STORAGE OF
USED PRIVATE VEHICLES FOR SALE AND A COVERED WORKS AREA
FOR A PERIOD OF 3 YEARS
VARIOUS LOTS IN D.D. 105 AND ADJOINING GOVERNMENT LAND,
SAN TIN, YUEN LONG

規 劃 署
PLANNING
DEPARTMENT



參考編號
REFERENCE No.
A/YL-ST/639

圖 PLAN
A-3



申請地點界線只作識別用

APPLICATION SITE BOUNDARY FOR IDENTIFICATION PURPOSE ONLY

實地照片 SITE PHOTOS

本圖於2023年1月27日擬備，所根據的資料為攝於2023年1月20日的實地照片
PLAN PREPARED ON 27.1.2023
BASED ON SITE PHOTOS
TAKEN ON 20.1.2023

臨時貨倉存放二手待售私家車及有蓋工場（為期 3 年）
元朗新田丈量約份第105約多個地段和毗連政府土地
TEMPORARY WAREHOUSE FOR STORAGE OF
USED PRIVATE VEHICLES FOR SALE AND A COVERED WORKS AREA
FOR A PERIOD OF 3 YEARS
VARIOUS LOTS IN D.D. 105 AND ADJOINING GOVERNMENT LAND,
SAN TIN, YUEN LONG

規 劃 署
PLANNING
DEPARTMENT



參考編號
REFERENCE No.
A/YL-ST/639

圖 PLAN
A-4