


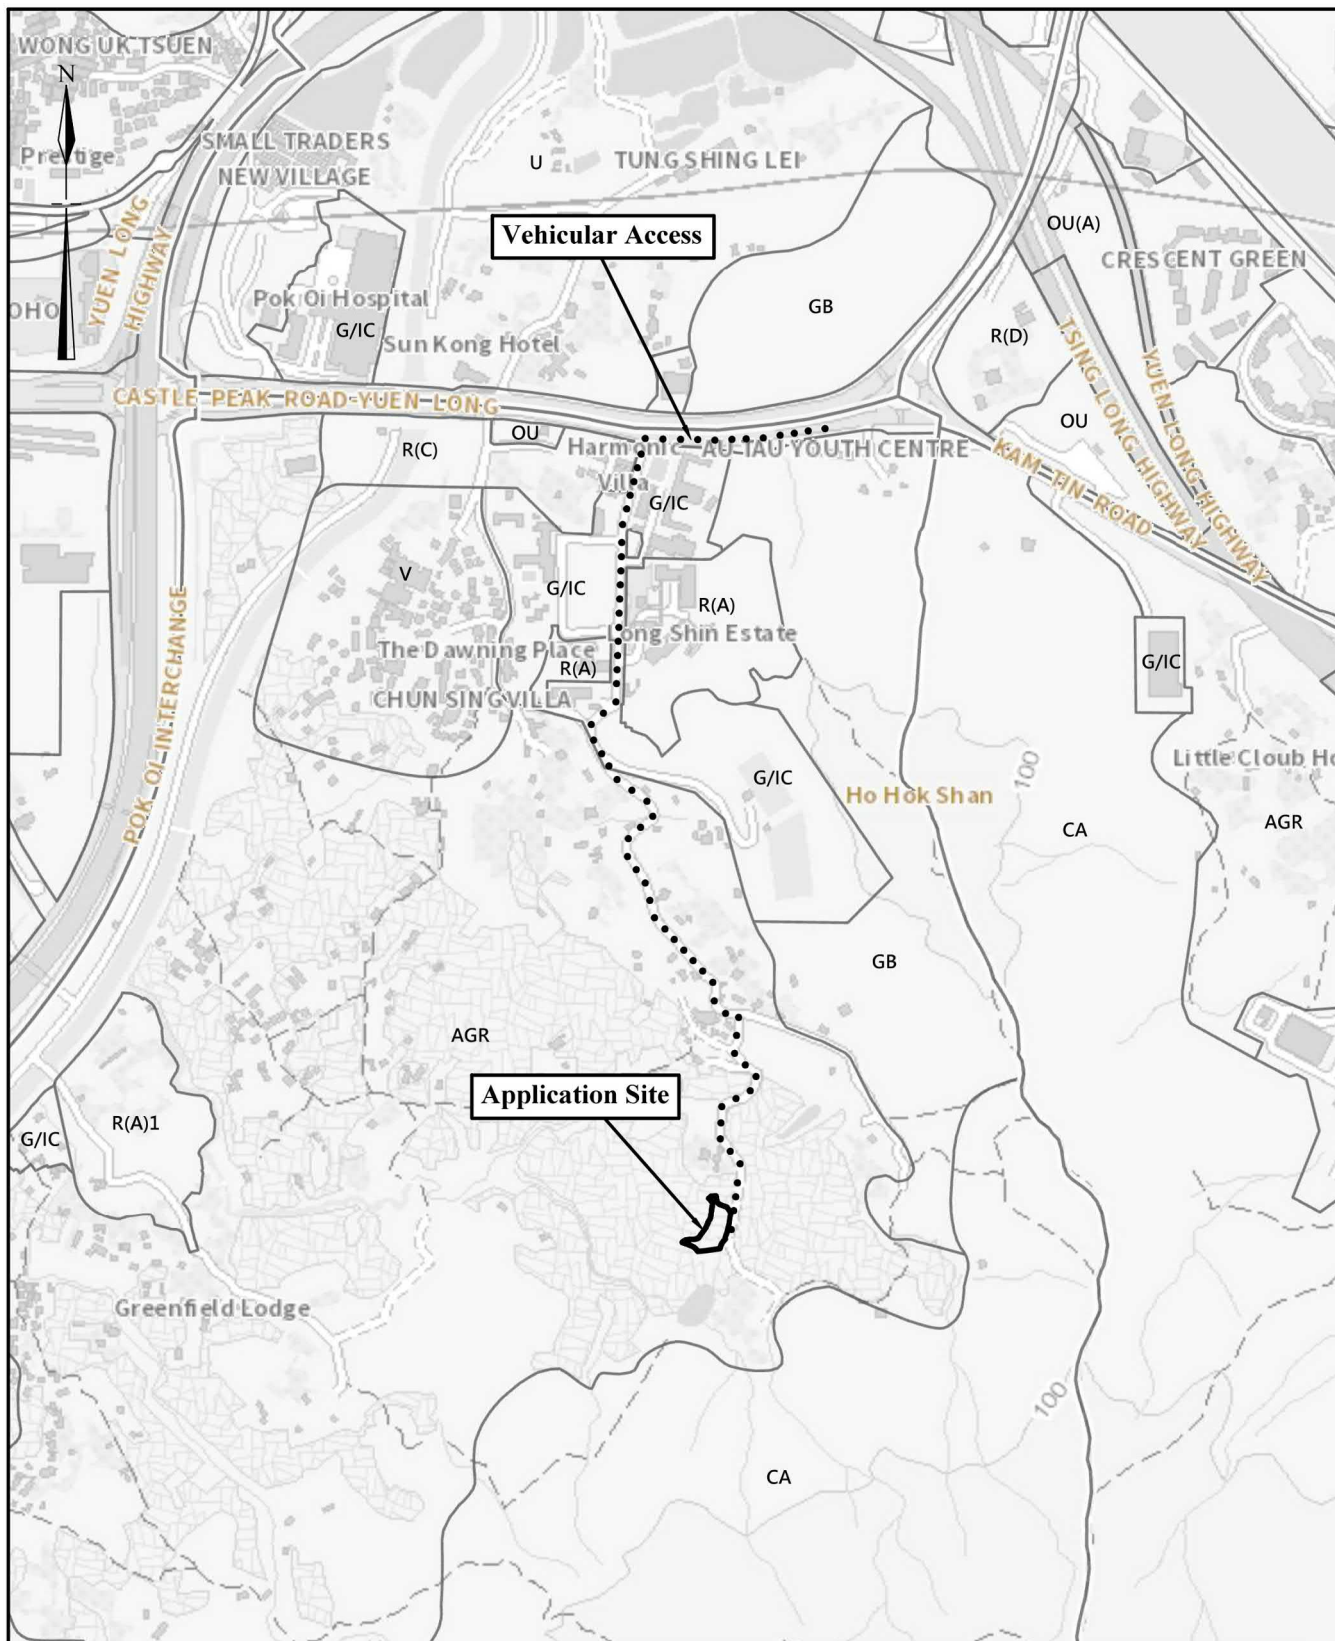

Extracted from Approved Tai Tong Outline Zoning Plan NO. S/YL-TT/20

N.T.S	Location Plan Lots 1581 (part), 1656, 1657, 1658 (part) and 1659(part) in D.D. 116 and adjoining government land	Goldrich Planners & Surveyors Ltd.
April 2024		Plan 1 (P 24014)


(摘錄自申請人於 5.8.2024 呈交的申請書)
(Extract from Applicant's
Submission of 5.8.2024)

參考編號
REFERENCE No.
A/YL-TT/670

繪圖 DRAWING
A-1



Application Site

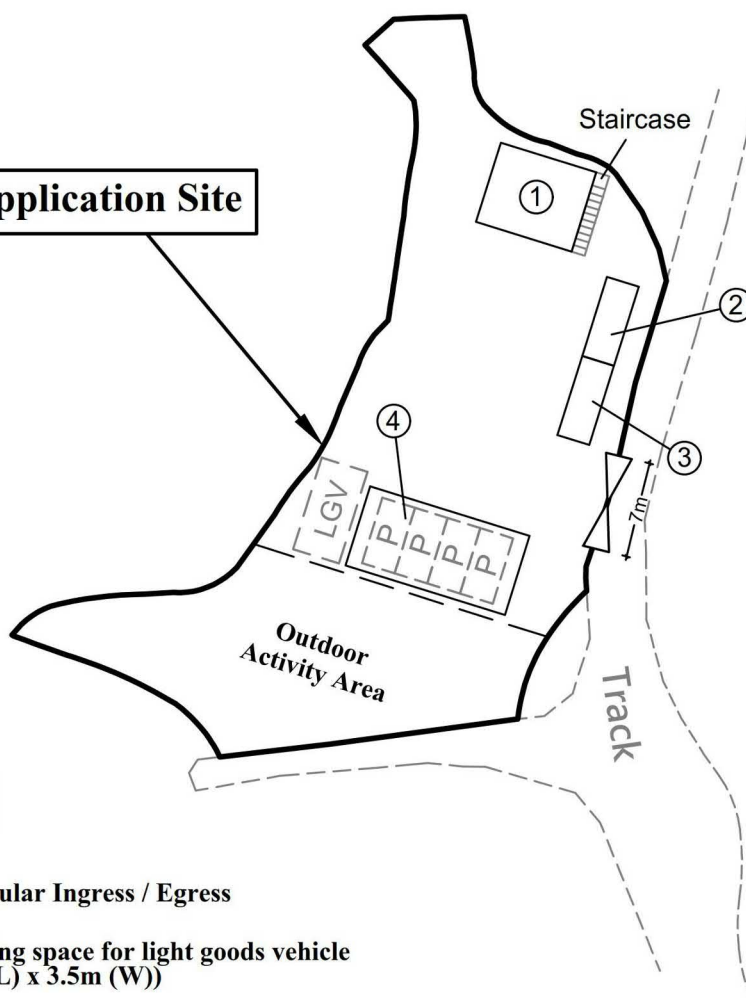

Legend



Vehicular Ingress / Egress



Parking space for light goods vehicle
(7m (L) x 3.5m (W))



Parking space for private cars
(5m (L) x 2.5m (W))

Site Area (about) : 1,071m²

No.	Uses	Covered Area (about)	Floor Area (about)	Storeys	Height
1	Multi-function room with indoor activity area, kennels and reception	50m ²	100m ²	2	6m
2	Container converted storage	15m ²	15m ²	1	3m
3	Container converted storage	15m ²	15m ²	1	3m
4	Covered parking spaces	<u>75m²</u>	<u>75m²</u>	1	5m
Total		<u>155m²</u>	<u>205m²</u>		

1:500

Layout Plan

**Goldrich Planners &
Surveyors Ltd.**

October 2024

**Lots 1581 (part), 1656, 1657, 1658 (part)
and 1659(part) in D.D. 116
and adjoining government land**

**Plan 3
(P 24014)**


(摘錄自申請人於 7.10.2024 呈交的進一步資料)
(Extract from Applicant's Further
Information Submitted on 7.10.2024)

參考編號
REFERENCE No.
A/YL-TT/670

繪圖 DRAWING
A-2



Application Site

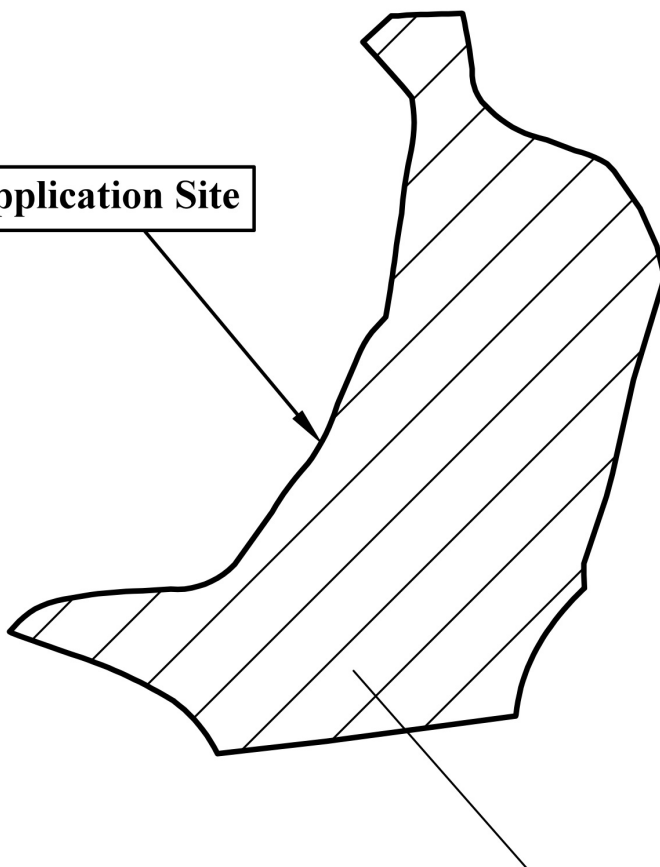

**Whole Site will be paved with
concrete at a depth of 0.2m
(from 18.9mPD to 19.1mPD)
to provide waterproof surface
for erection of structures**

~~1:500~~

June 2024

Plan Showing Filling of Land

**Lots 1581 (part), 1656, 1657, 1658 (part)
and 1659(part) in D.D. 116
and adjoining government land**

**Goldrich Planners &
Surveyors Ltd.**

**Plan 6
(P 24014)**


(摘錄自申請人於 5.8.2024 呈交的申請書)
(Extract from Applicant's
Submission of 5.8.2024)

參考編號
REFERENCE No.
A/YL-TT/670

繪圖 DRAWING
A-3



Application Site

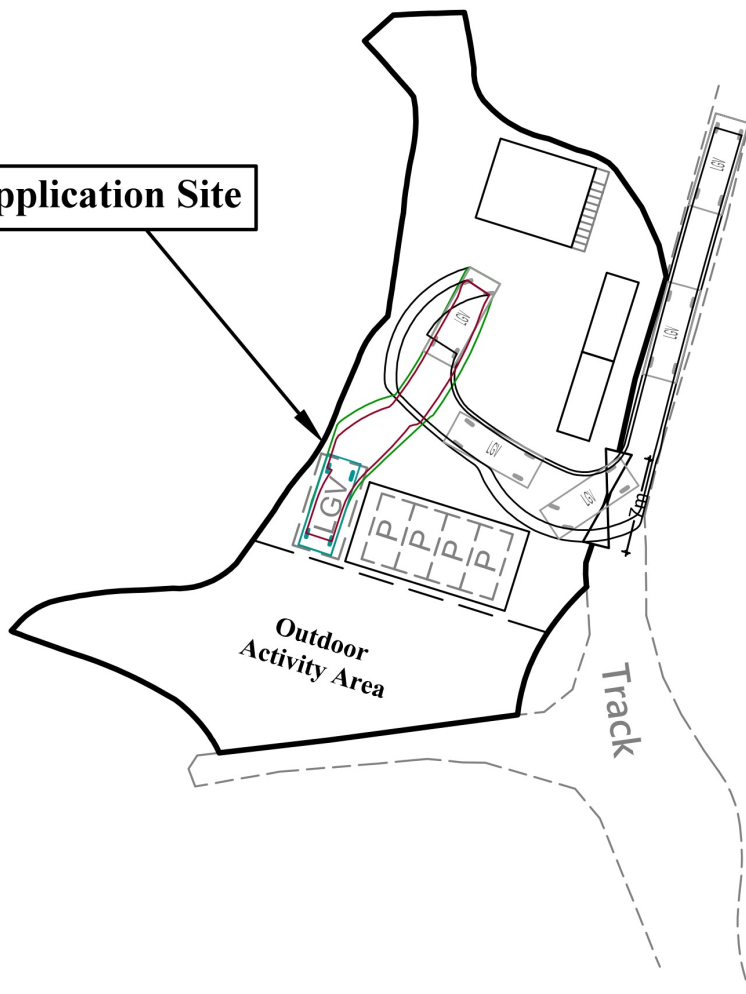

Legend


-  Vehicular Ingress / Egress
-  Parking space for light goods vehicle
(7m (L) x 3.5m (W))
-  Parking space for private cars
(5m (L) x 2.5m (W))
-  Light goods vehicle
(7m (L) x 2.5m (W))


1:500	Swept Path Analysis Lots 1581 (part), 1656, 1657, 1658 (part) and 1659(part) in D.D. 116 and adjoining government land	Goldrich Planners & Surveyors Ltd.
June 2024		Plan 4 (P 24014)


(摘錄自申請人於 5. 8. 2024 呈交的申請書)
(Extract from Applicant's
Submission of 5.8.2024)

參考編號
REFERENCE No.
A/YL-TT/670

繪圖 DRAWING
A-4

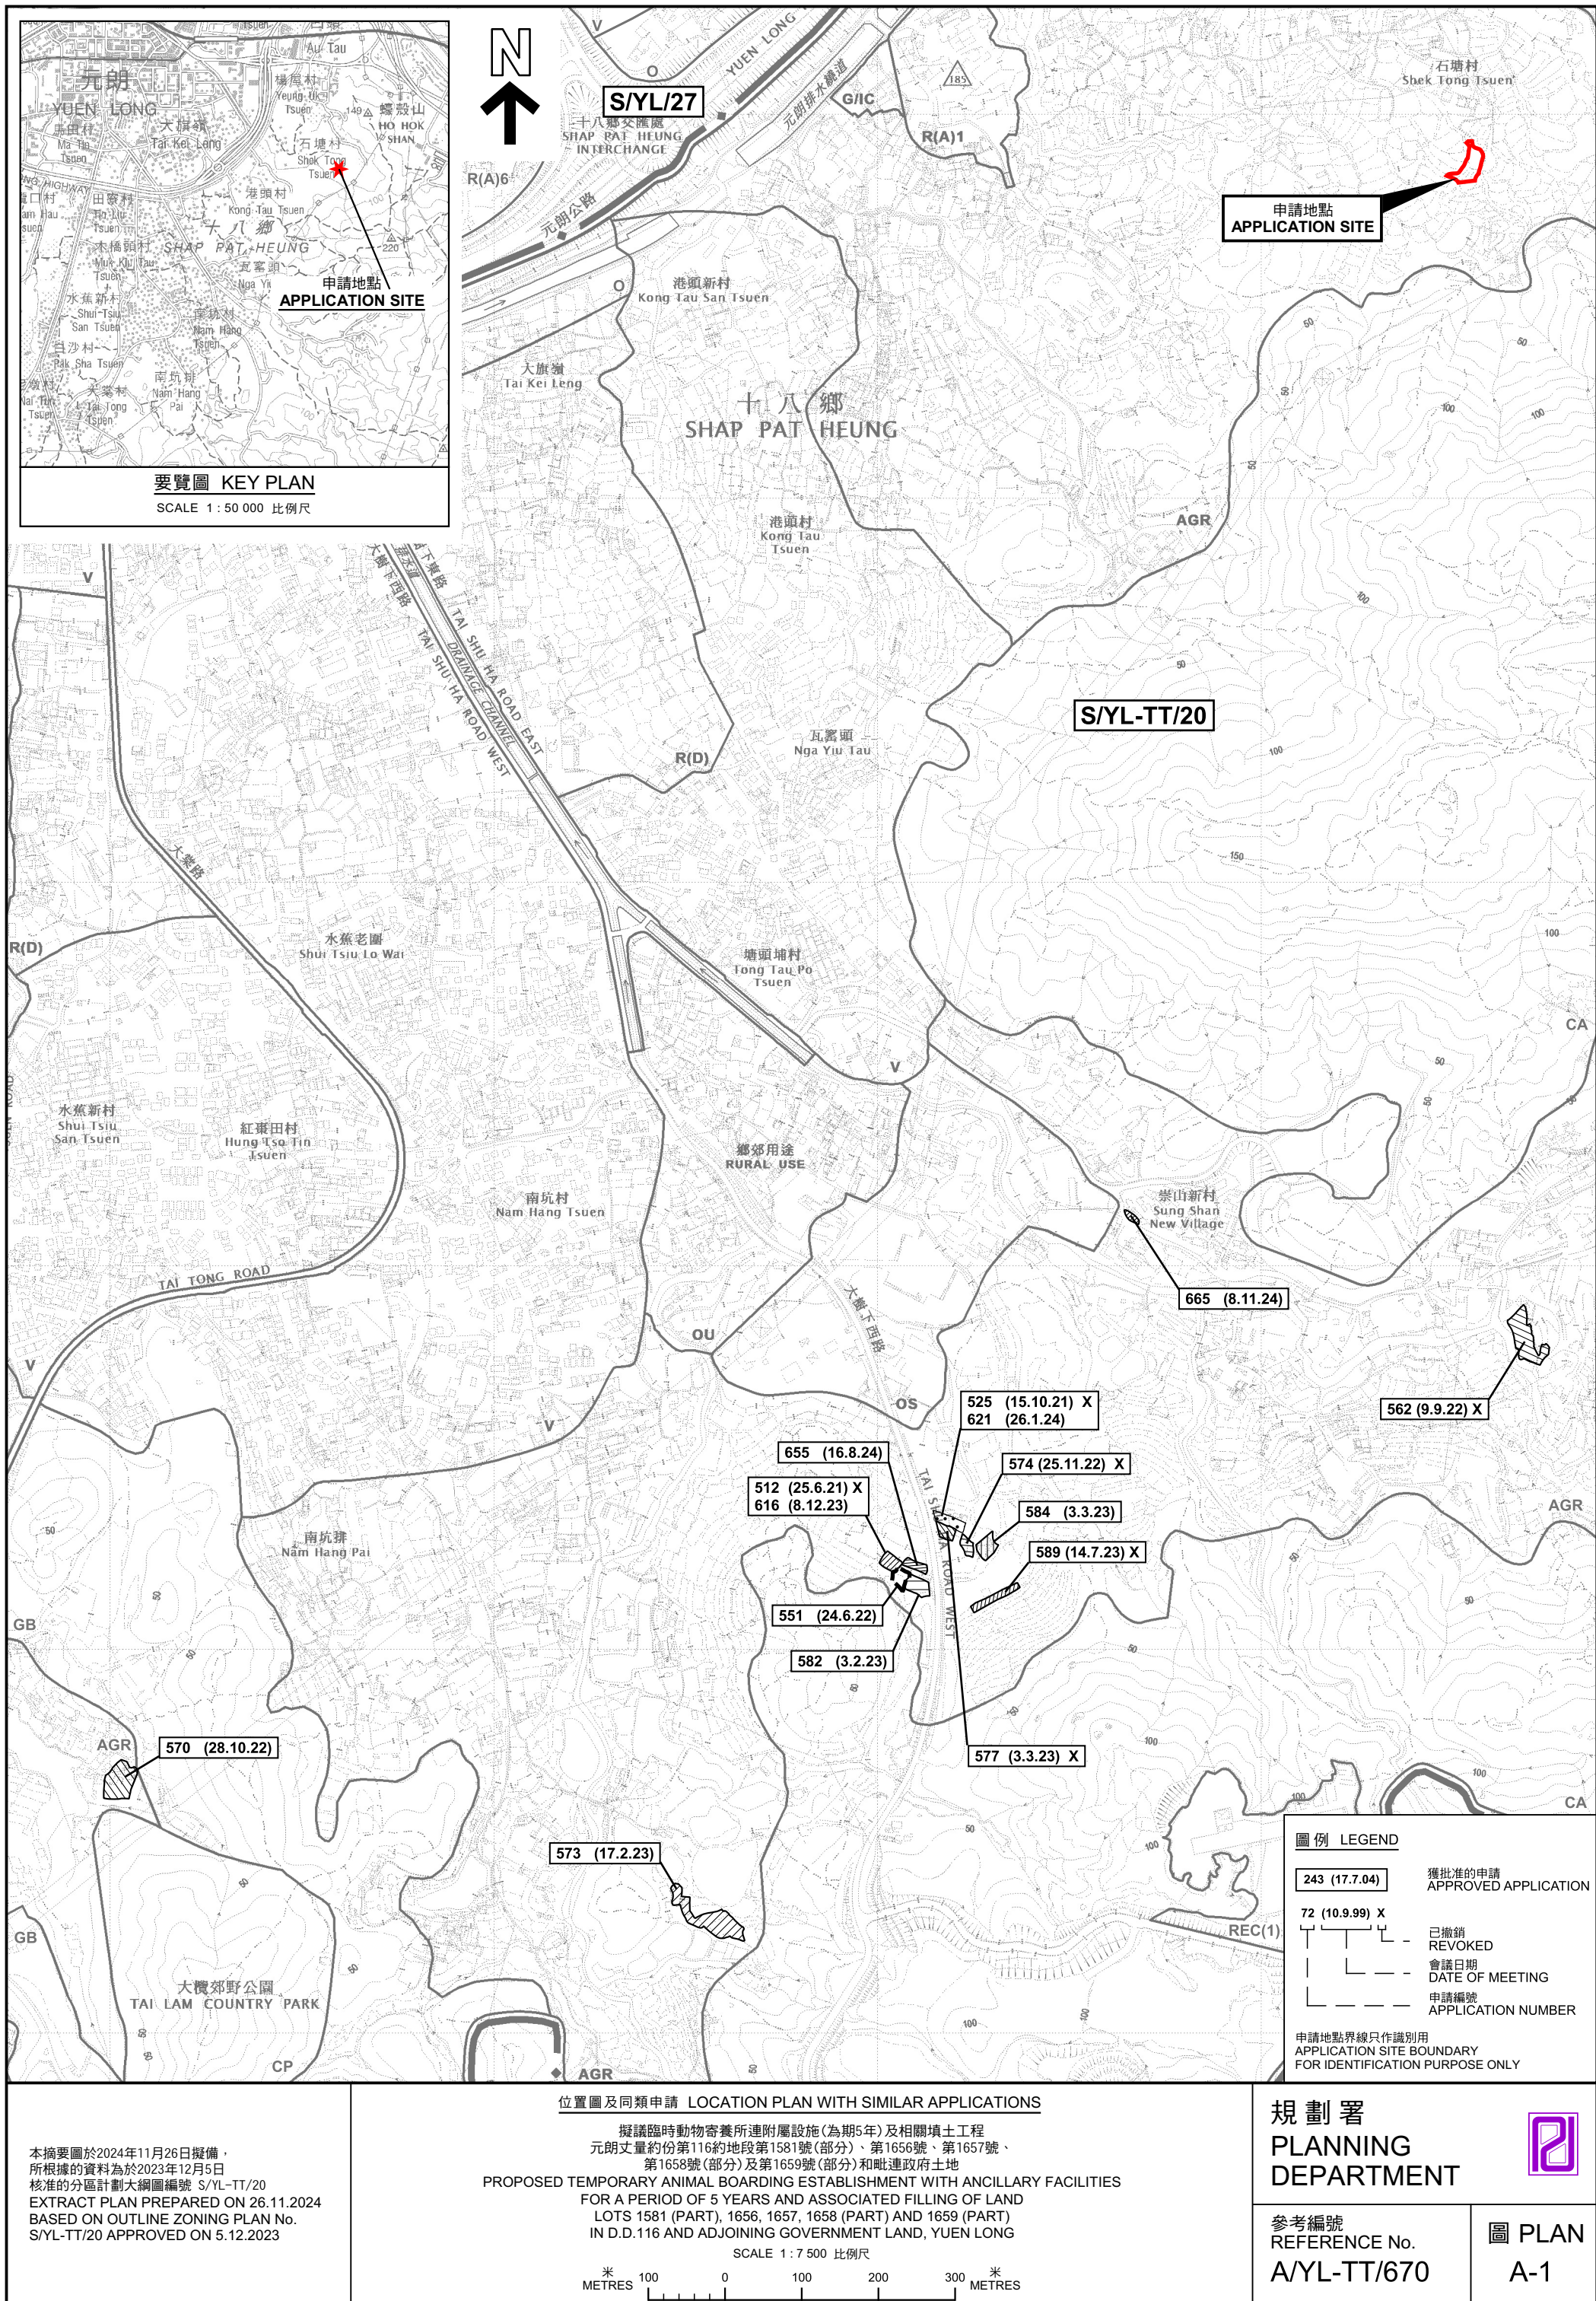

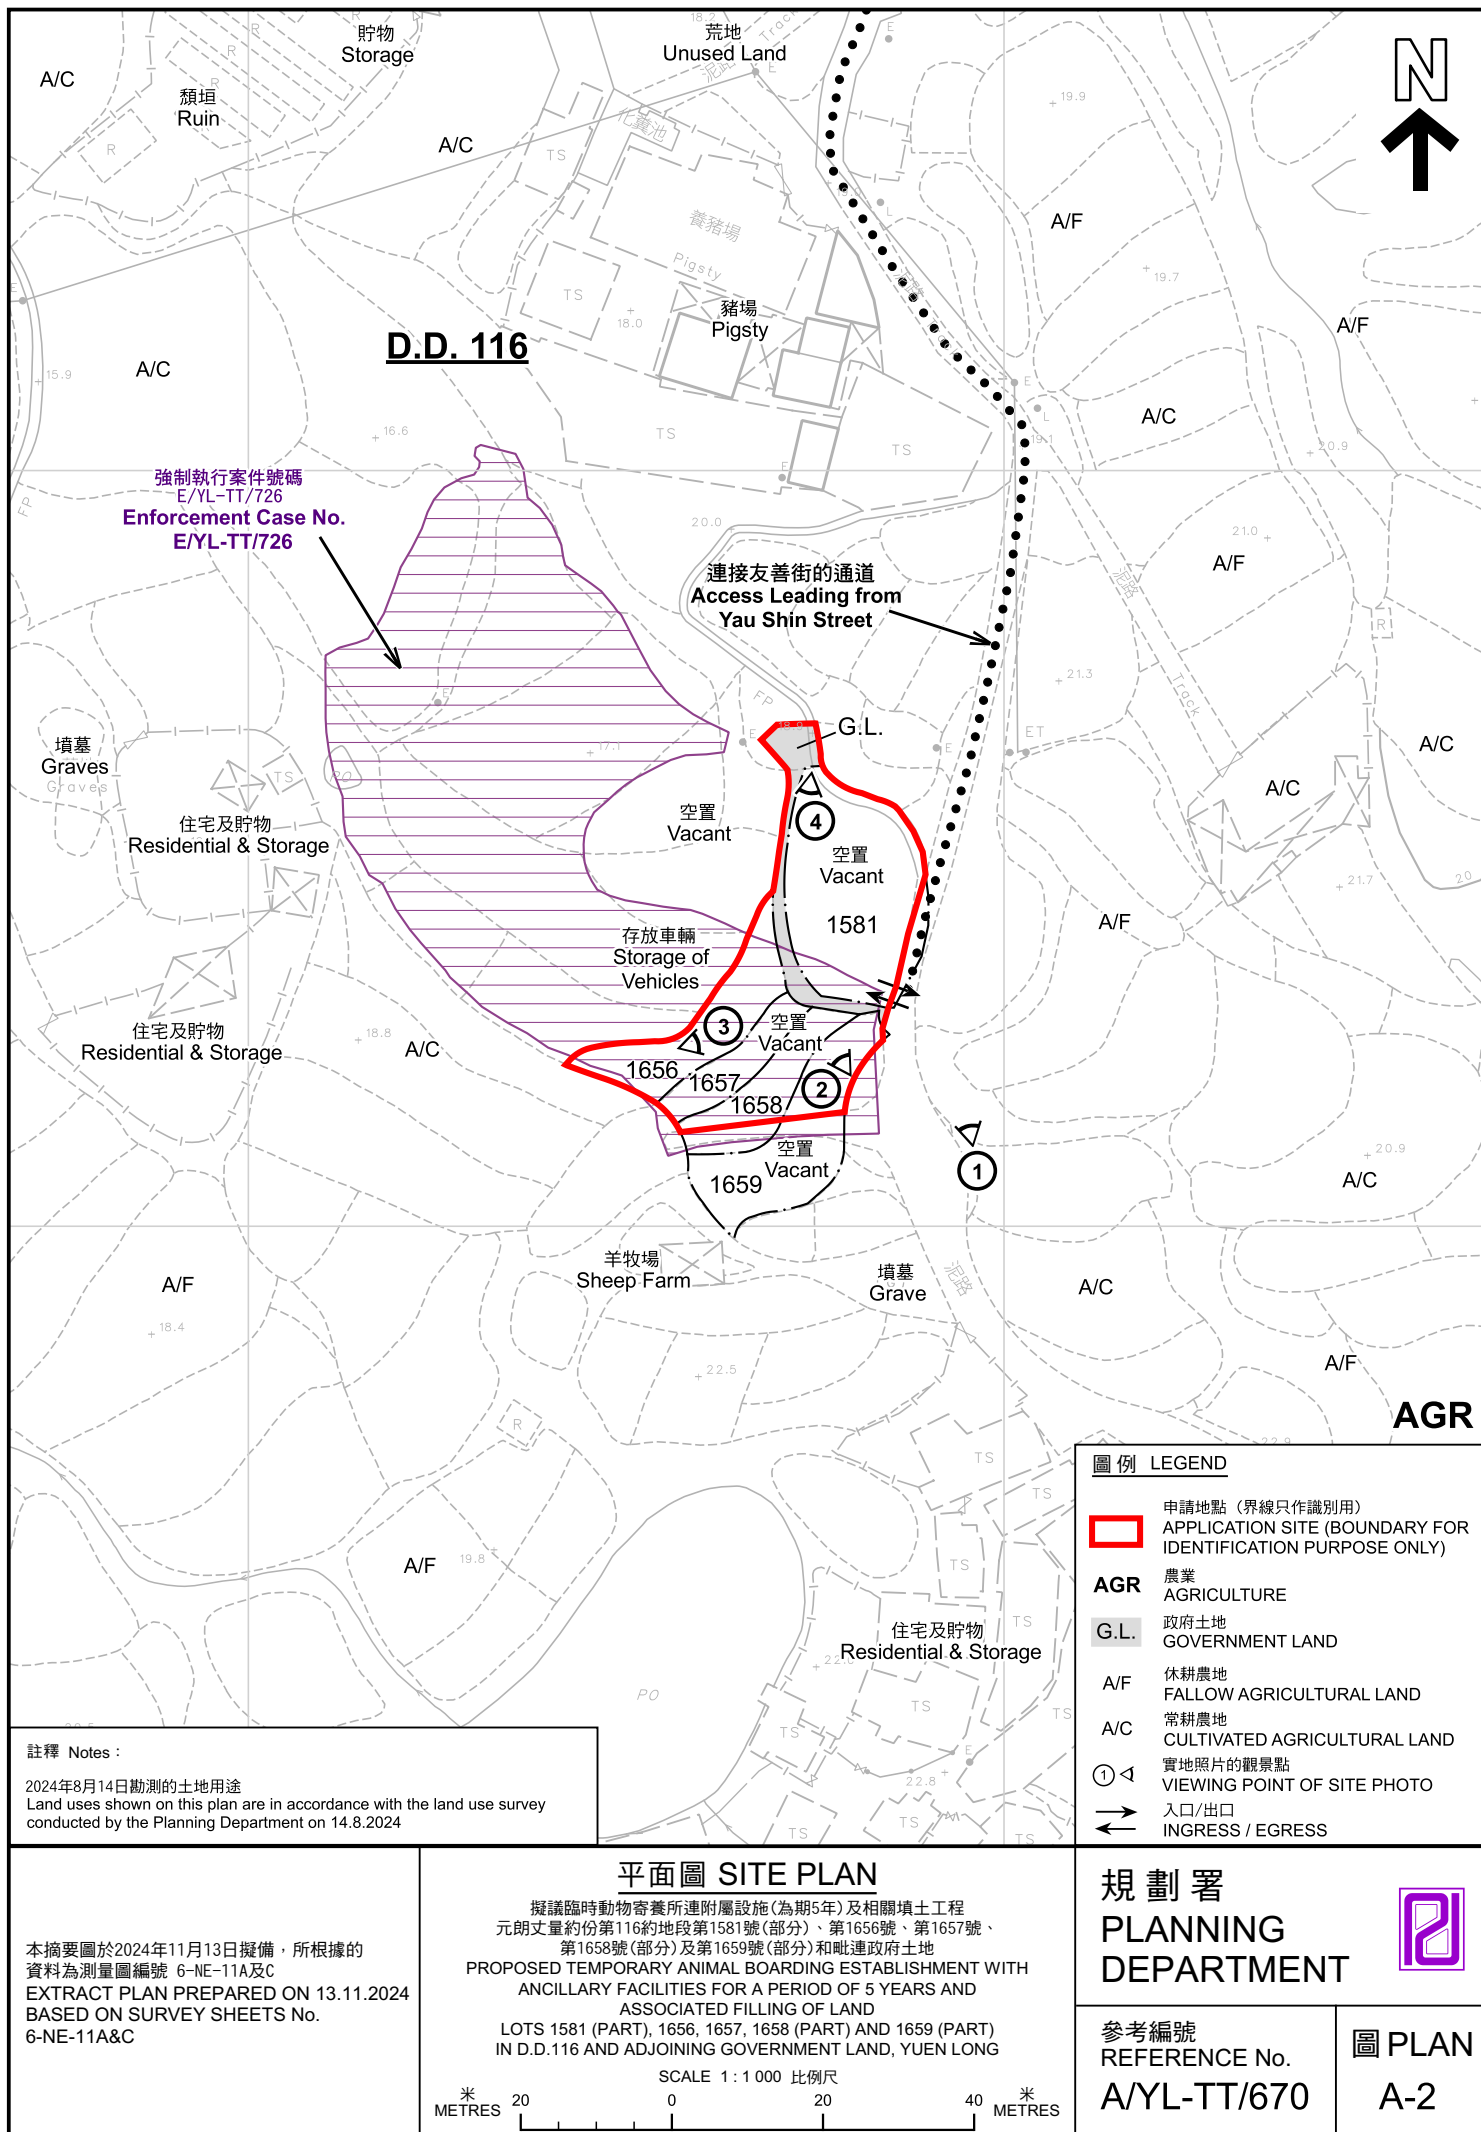

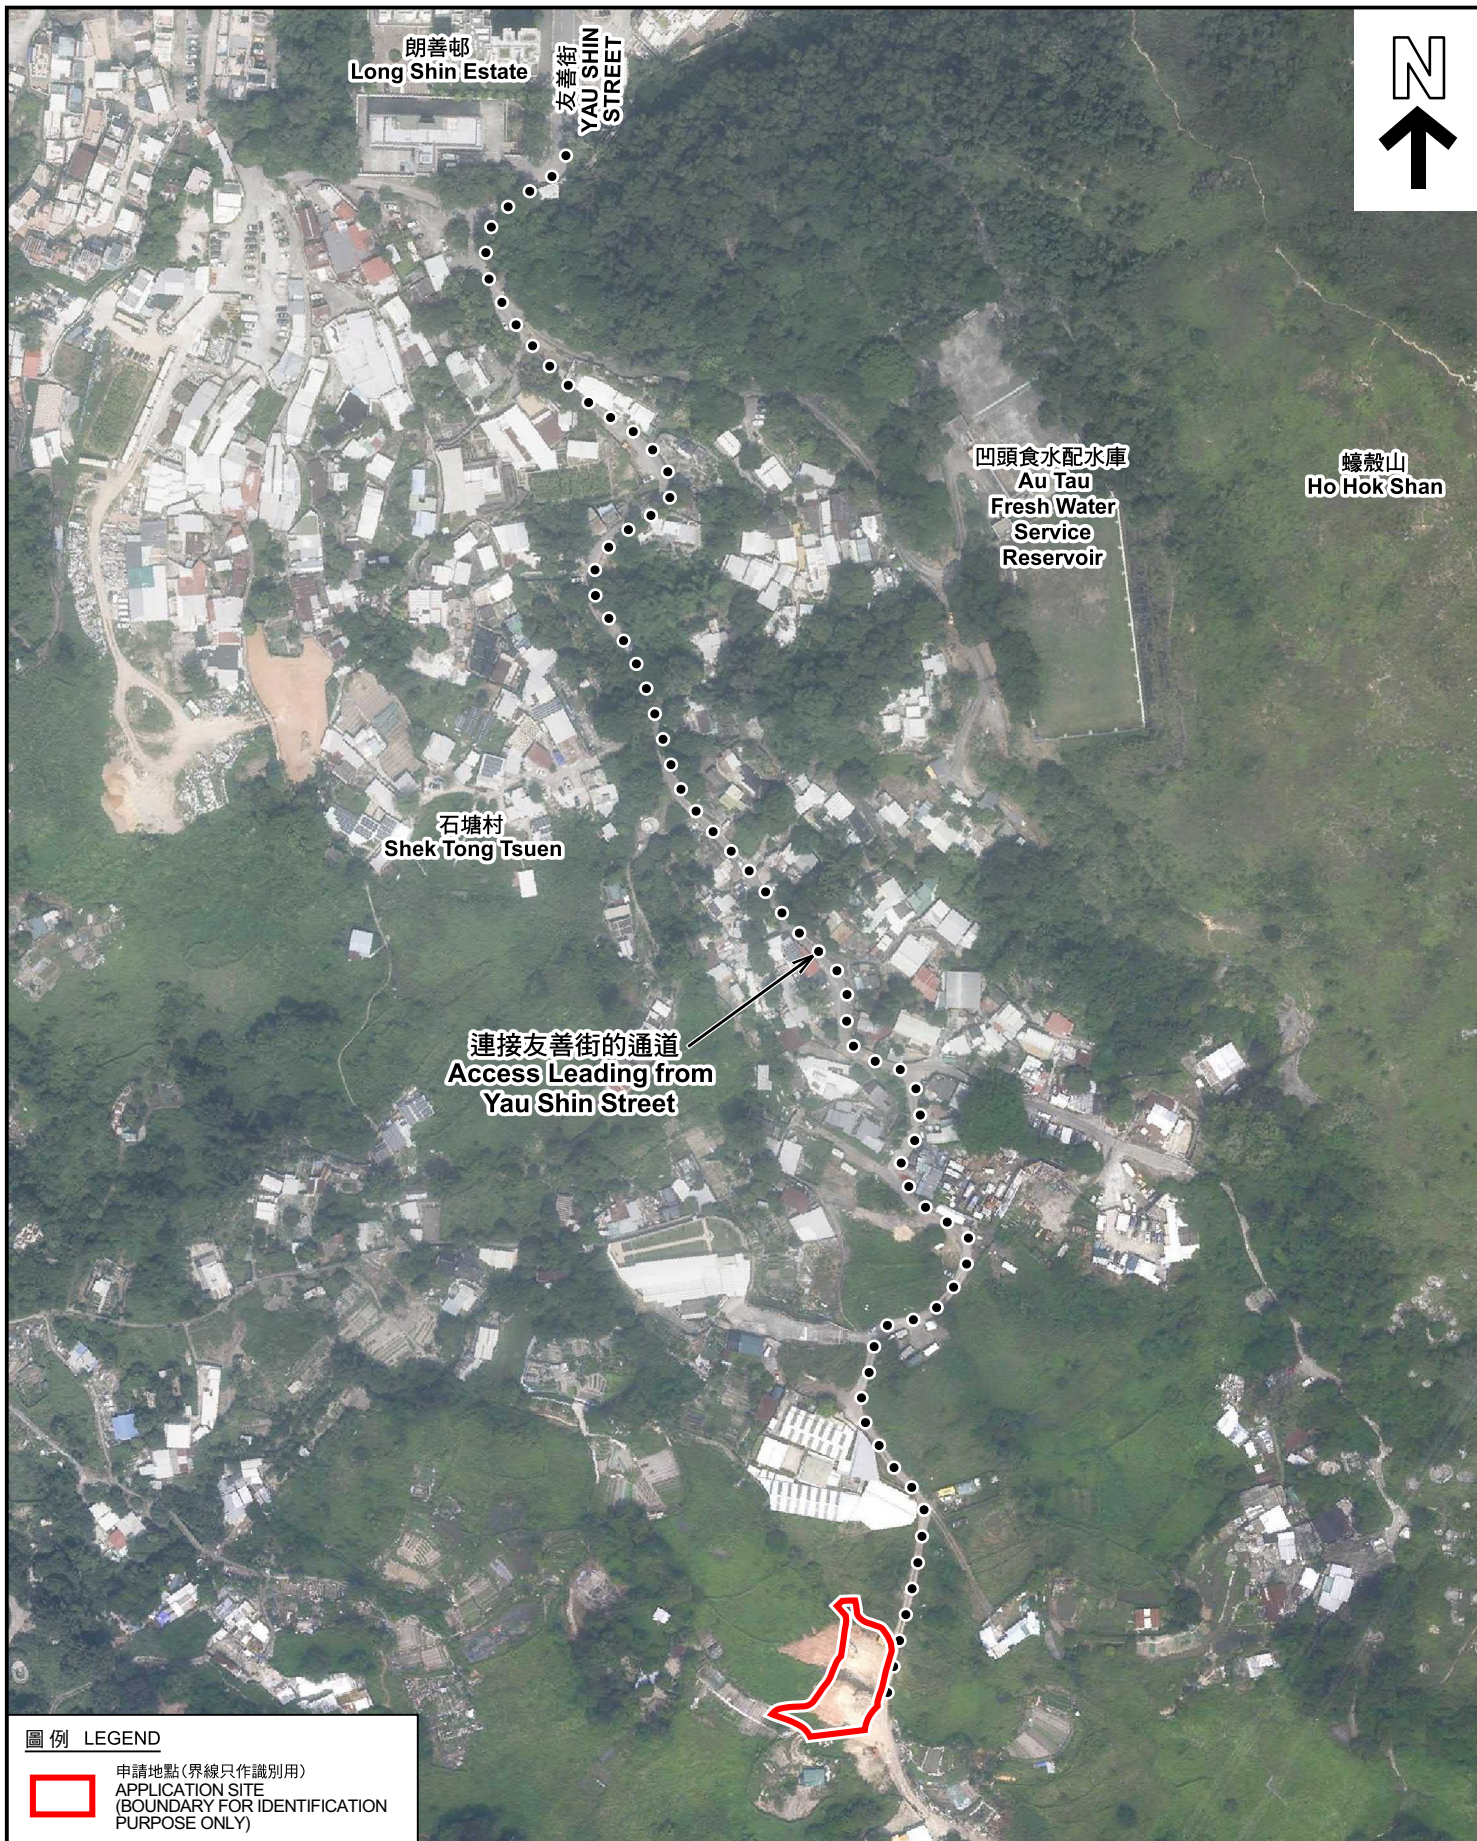

圖例 LEGEND

 申請地點 (界線只作識別用)
APPLICATION SITE
(BOUNDARY FOR IDENTIFICATION
PURPOSE ONLY)

本摘要圖於2024年9月6日擬備，所根據的資料為地政總署於2023年10月5日拍得的航攝照片編號 E209947C 及 E320028C
EXTRACT PLAN PREPARED ON 6.9.2024
BASED ON AERIAL PHOTO No.
E209947C & E320028C TAKEN ON
5.10.2023 BY LANDS DEPARTMENT

航攝照片 AERIAL PHOTO

擬議臨時動物寄養所連附屬設施(為期5年)及相關填土工程
元朗丈量約份第116約地段第1581號(部分)、第1656號、第1657號、
第1658號(部分)及第1659號(部分)和毗連政府土地
PROPOSED TEMPORARY ANIMAL BOARDING ESTABLISHMENT WITH
ANCILLARY FACILITIES FOR A PERIOD OF 5 YEARS AND
ASSOCIATED FILLING OF LAND
LOTS 1581 (PART), 1656, 1657, 1658 (PART) AND 1659 (PART)
IN D.D.116 AND ADJOINING GOVERNMENT LAND, YUEN LONG

規劃署
PLANNING
DEPARTMENT



參考編號
REFERENCE No.
A/YL-TT/670

圖 PLAN
A-3

1



2



3



4



實地照片 SITE PHOTOS

擬議臨時動物寄養所連附屬設施(為期5年)及相關填土工程
元朗丈量約份第116約地段第1581號(部分)、第1656號、第1657號、
第1658號(部分)及第1659號(部分)和毗連政府土地
PROPOSED TEMPORARY ANIMAL BOARDING ESTABLISHMENT WITH
ANCILLARY FACILITIES FOR A PERIOD OF 5 YEARS AND
ASSOCIATED FILLING OF LAND
LOTS 1581 (PART), 1656, 1657, 1658 (PART) AND 1659 (PART)
IN D.D.116 AND ADJOINING GOVERNMENT LAND, YUEN LONG

規 劃 署
PLANNING
DEPARTMENT



參考編號
REFERENCE No.
A/YL-TT/670

圖 PLAN
A-4

本圖於2024年9月5日擬備，所根據的
資料為攝於2024年8月14日的實地照片
PLAN PREPARED ON 5.9.2024
BASED ON SITE PHOTOS
TAKEN ON 14.8.2024