


44b

Planning Application No. A/I-MWI/14

茲證明城市規劃委員會已根據城市規劃條例 第 4A(3) 條的規定而於
二零零零年一月二十一日批准本總綱發展藍圖。
I hereby certify, as required under S.4A(3) of the Town
Planning Ordinance, that this Master Layout Plan was
approved by the Town Planning Board on 21.1.2000.

Signed Patrick Lau 劉勵超 簽署
Chairman, Town Planning Board 城市規劃委員會主席

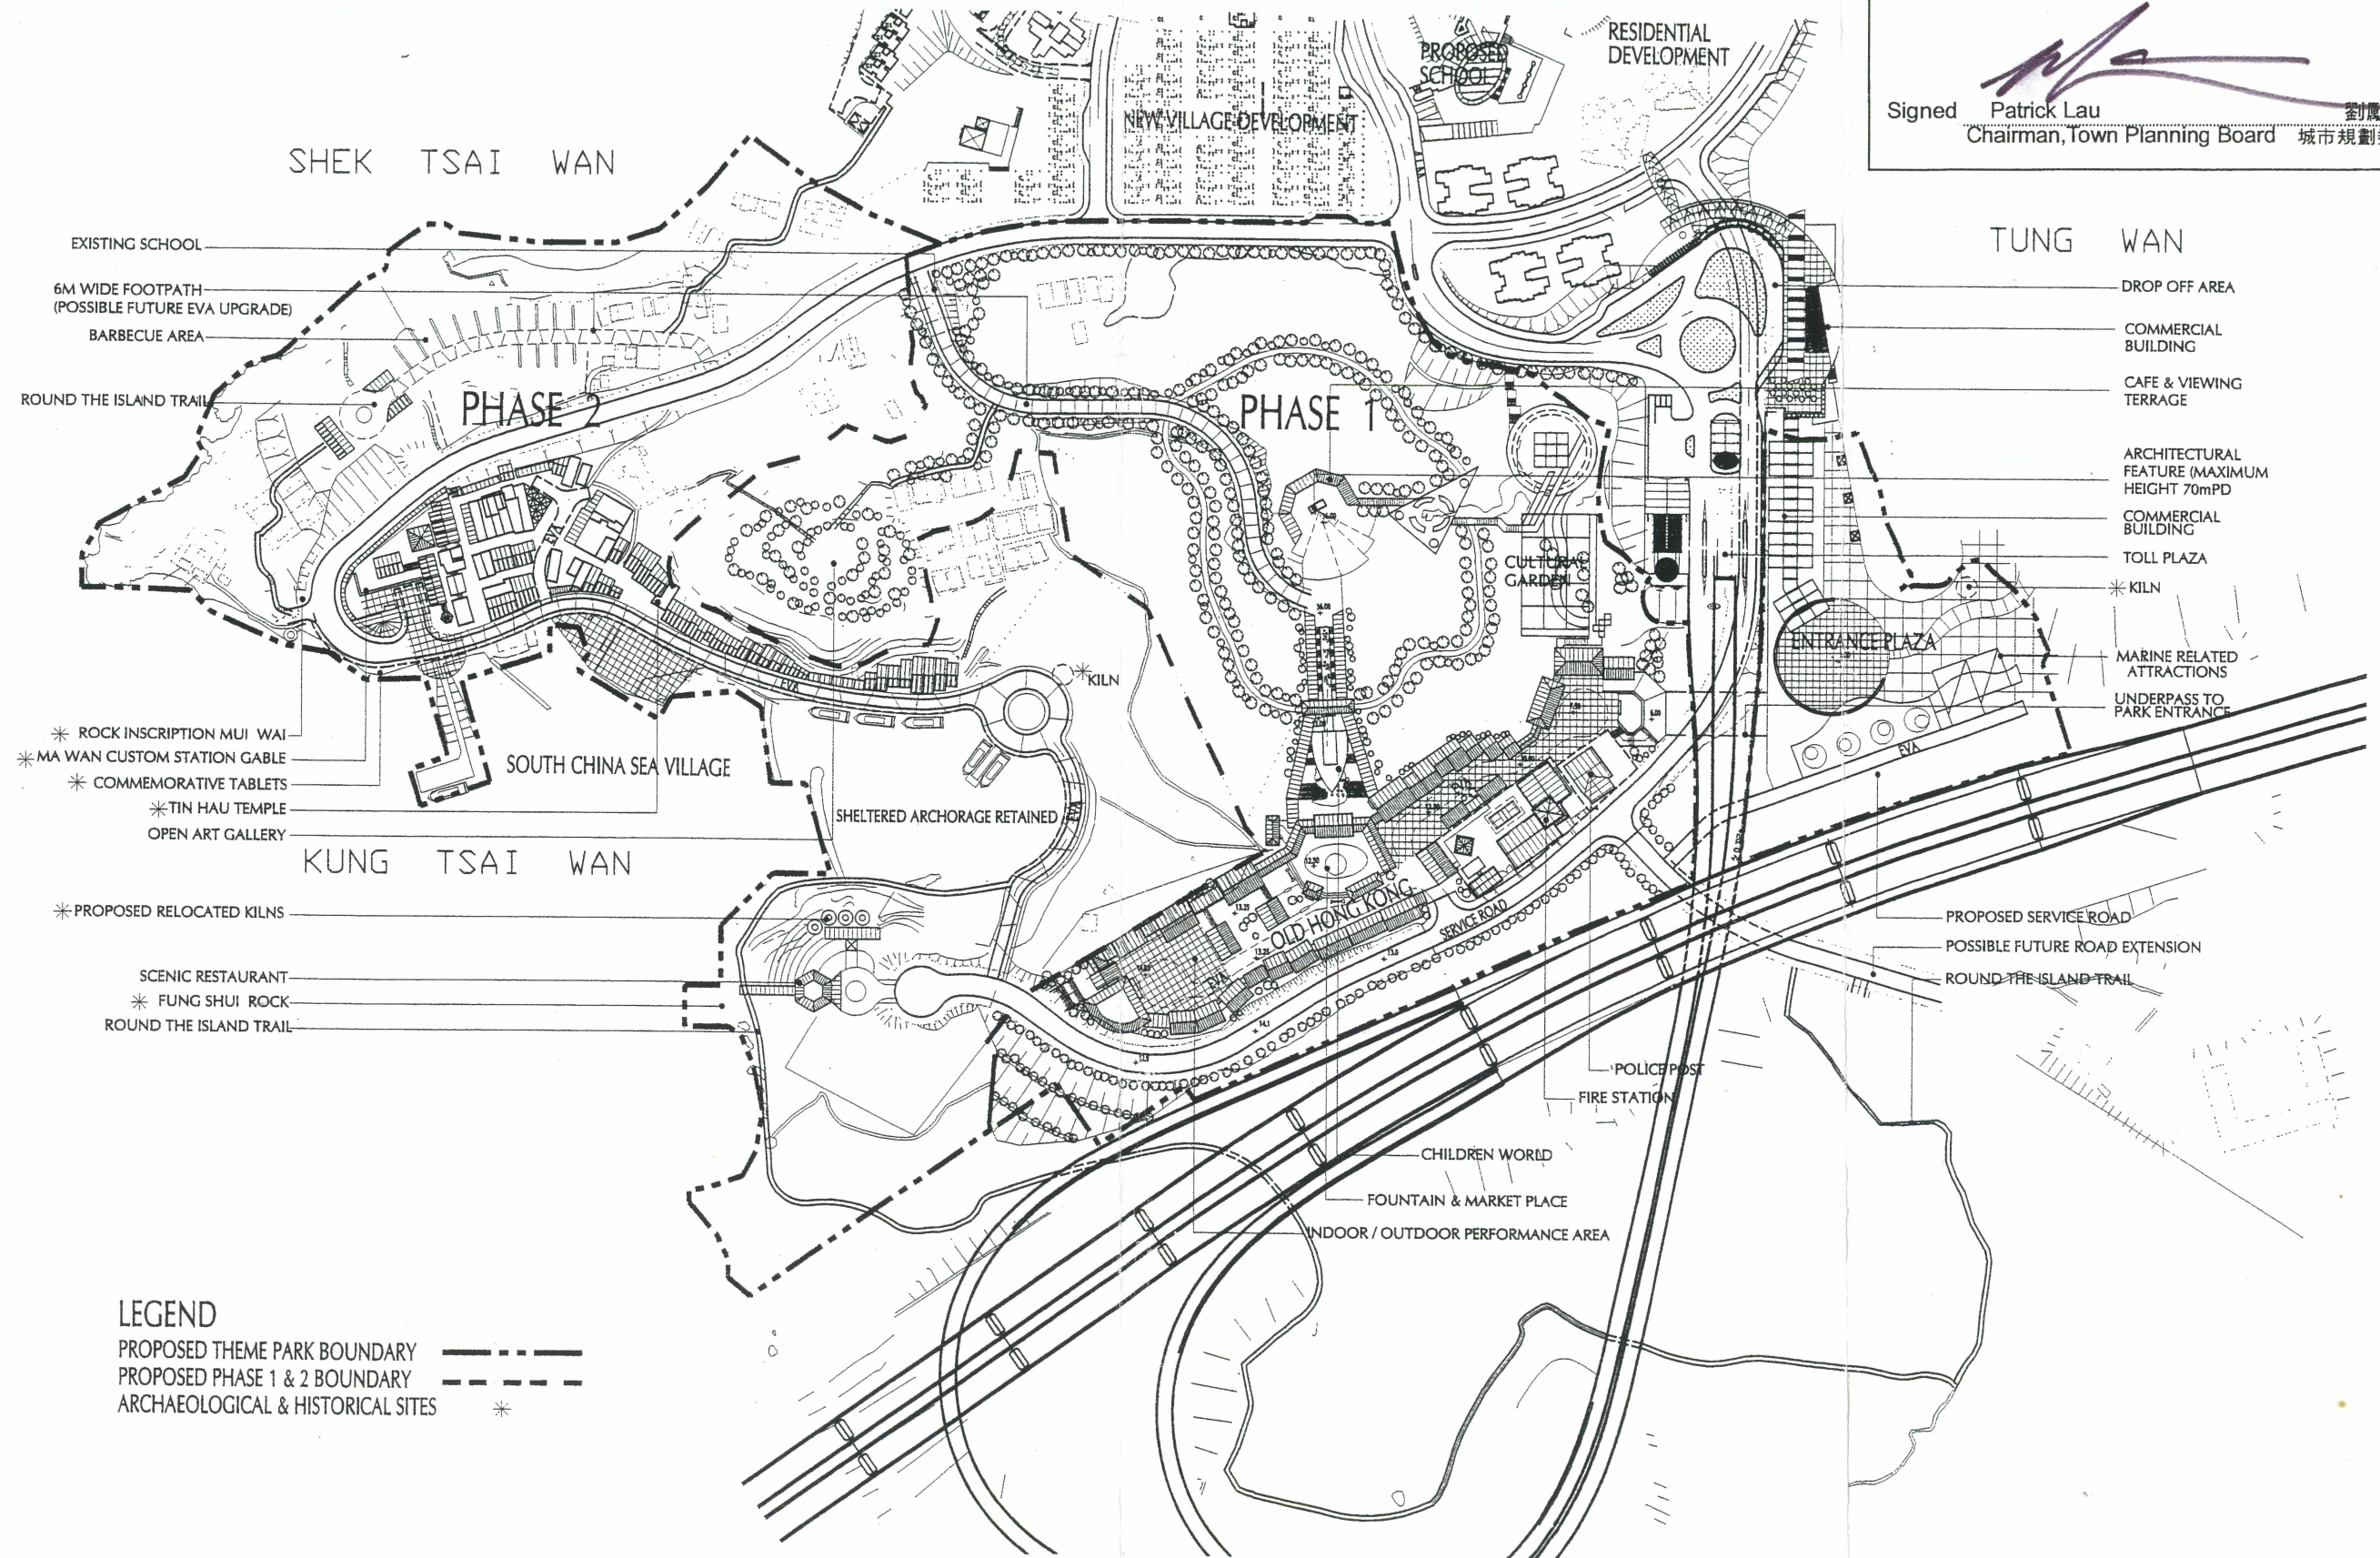

MA WAN PARK - MASTER LAYOUT PLAN

MA WAN THEME PARK, MA WAN

Ronald Lu & Partners (HK) Ltd.
Architects • Planners • Interior Designers
呂元祥建築師事務所(香港)有限公司

JOB NO.: 990421
CAD REF: 000512\16_MLP_D
DWG NO.: MLP-3/d
© Copyright

DATE: 01/09/2000
APPR: [Signature]

K:\990421\000512\16_MLP_D.dwg Fri Sep 01 14:36:53 2000